



EIKÅS HYTTER & HUS

Tlf 38 34 95 00 - Faks 38 34 95 01 www.eikas.no

TILTAKSHAVER:
Eikas Hytter og Hus AS


BYGGEADRESSE:

BTA: 150,2 m ²	BRA: 133,4 m ²	Iskert BRA: 126,6 m ²	Gr/ Br/ Fr.: 7/243
Dato: 24.08.15	Rev. NR: 03.ES	Rev. Dato: 22.02.16	Tegnet av: E.Egeland


Prosjekt:
Pr.nr.:15125 (T.15056)

Tegning:
Perspektiv

Dato arb.tegn.: 13.10.15 ES/THÅ
Tegnings nr.: A10-1
Målestokk: 1:13,33
Original Arkivert: 1:12,50 AS

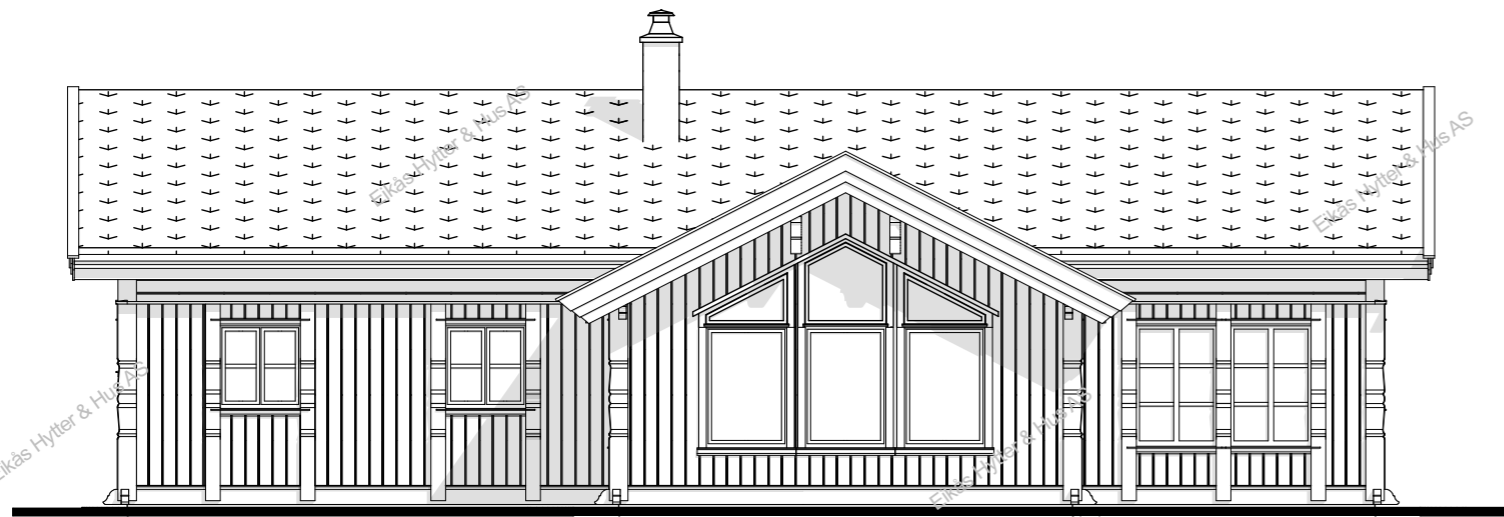

Fasade mot

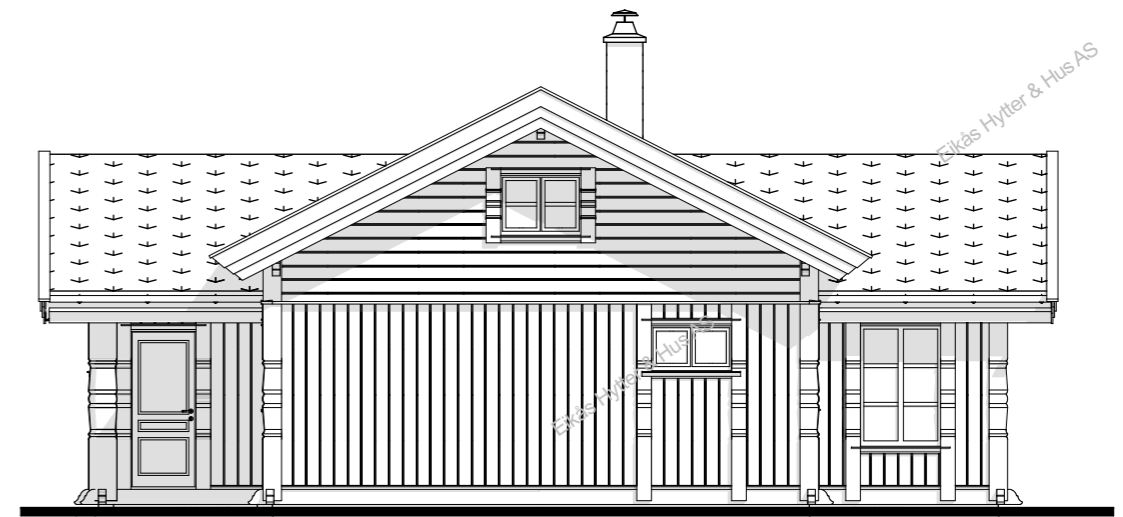

Fasade mot



Fasade mot



Fasade mot



EIKÅS HYTTER & HUS

Tlf 38 34 95 00 - Faks 38 34 95 01 www.eikas.no

TILTAKSHAVER:

Eikås Hytter og Hus AS

BYGGEADRESSE:

BRA: 150,2 m ²	BRA: 133,4 m ²	Isolert BRA: 126,6 m ²	Grø/Bnr/ Fnr: 7/243
Dato: 24.08.15	Rev. NR: 03.ES	Rev. Dato: 22.02.16	Tegnet av: E.Egeland


Prosjekt: Pr.nr.:15125 (T.15056)

Dato arb.tegn.: 13.10.15 ES/THÅ
Tegnings nr.: A10-2

Tegning: Fasader

Målestokk: 1:100
Original Arkformat: A3

Hovedplan

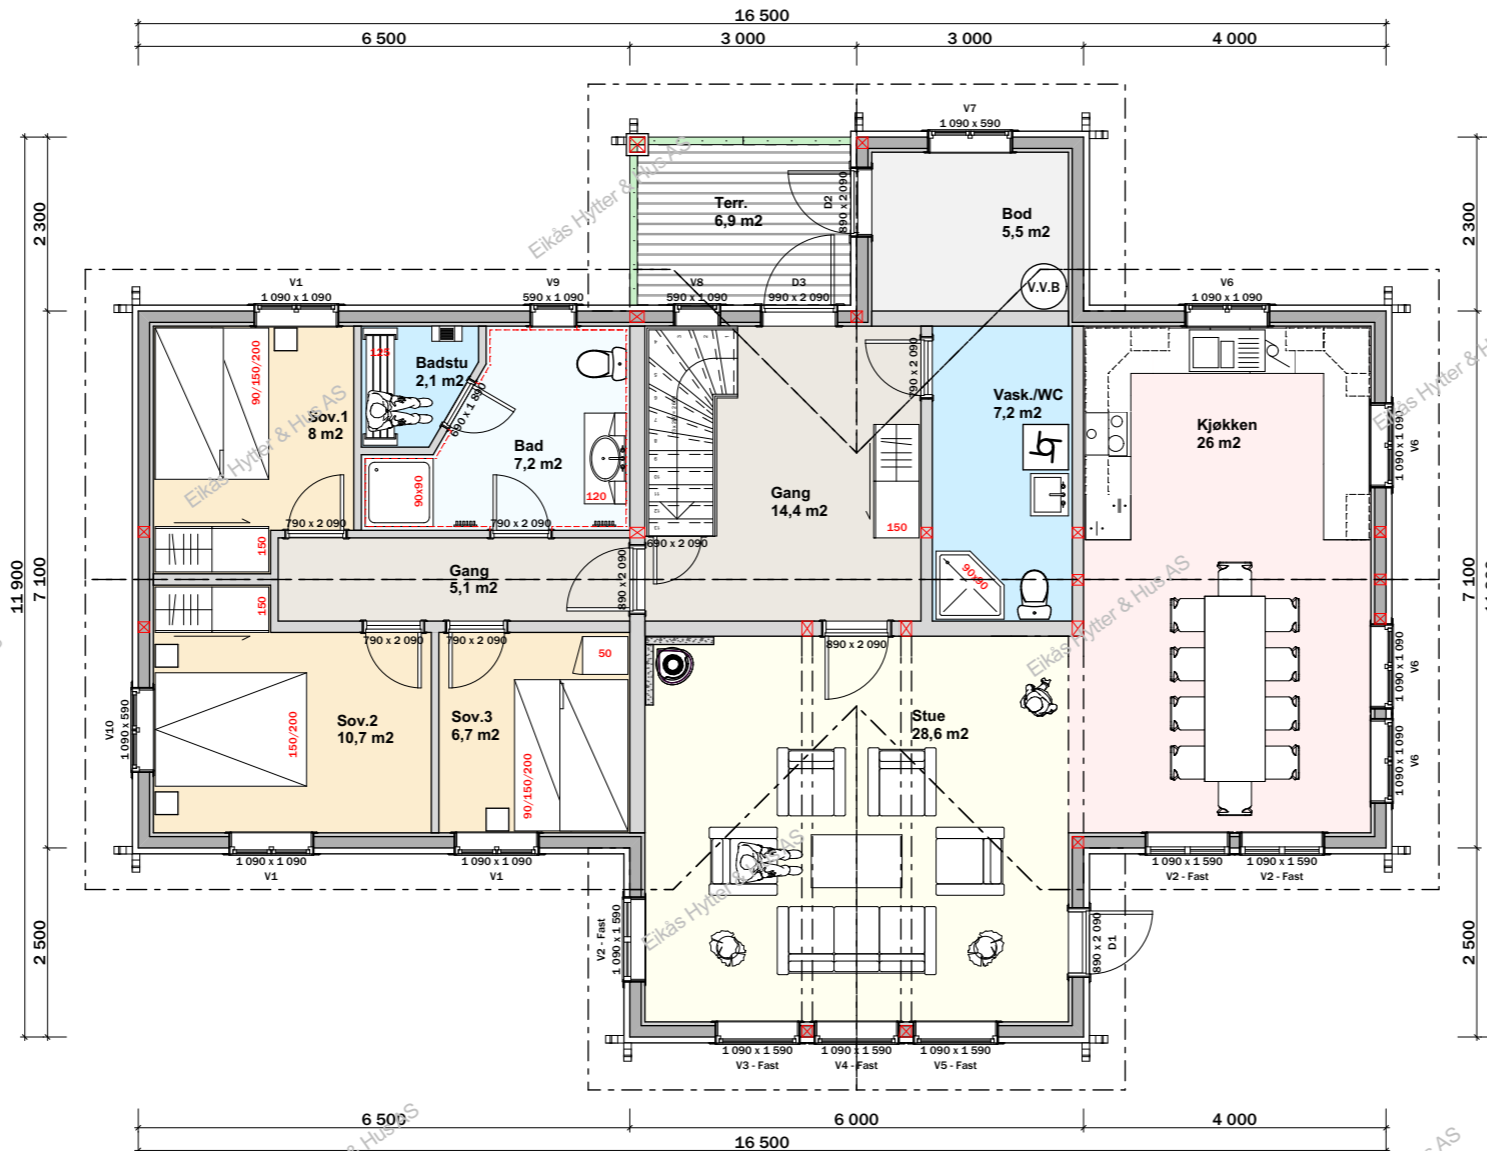

BRA.1.Et.: 133.4 m²
BRA.2.Et.: 0 m²
BRA.Tot.: 133.4 m²

ISO.1.Et.: 126.6 m²
ISO.2.Et.: 0 m²
ISO.Tot.: 126.6 m²

Takareal.: 206.3 m²

Endringer fra Rev.1 til Rev.2:

- Endret størrelse på Vask/WC.
- Endret plassering på innredning på Vask/WC.



EIKÅS HYTTER & HUS

Tlf 38 34 95 00 - Faks 38 34 95 01 www.eikas.no


TLTAKSHAVER:

Eikås Hytter og Hus AS

BYGGEADRESSE:

BRA:	150,2 m ²	BRA:	133,4 m ²	Isolert BRA:	126,6 m ²	Grø/Bnr/ Frø:	7/243	
Dato:	24.08.15	Rev. NR:	03.ES	Rev. Dato:	22.02.16	Tegnet av:	E.Egeland	
Prosjekt:	Pr.nr.:15125 (T.15056)						Dato arb.tegn.:	13.10.15 ES/THÅ
Tegning:	Hovedplan						Tegnings nr.:	A10-3
							Målestokk:	1:100
							Original Arkformat:	A3

Loftsplan

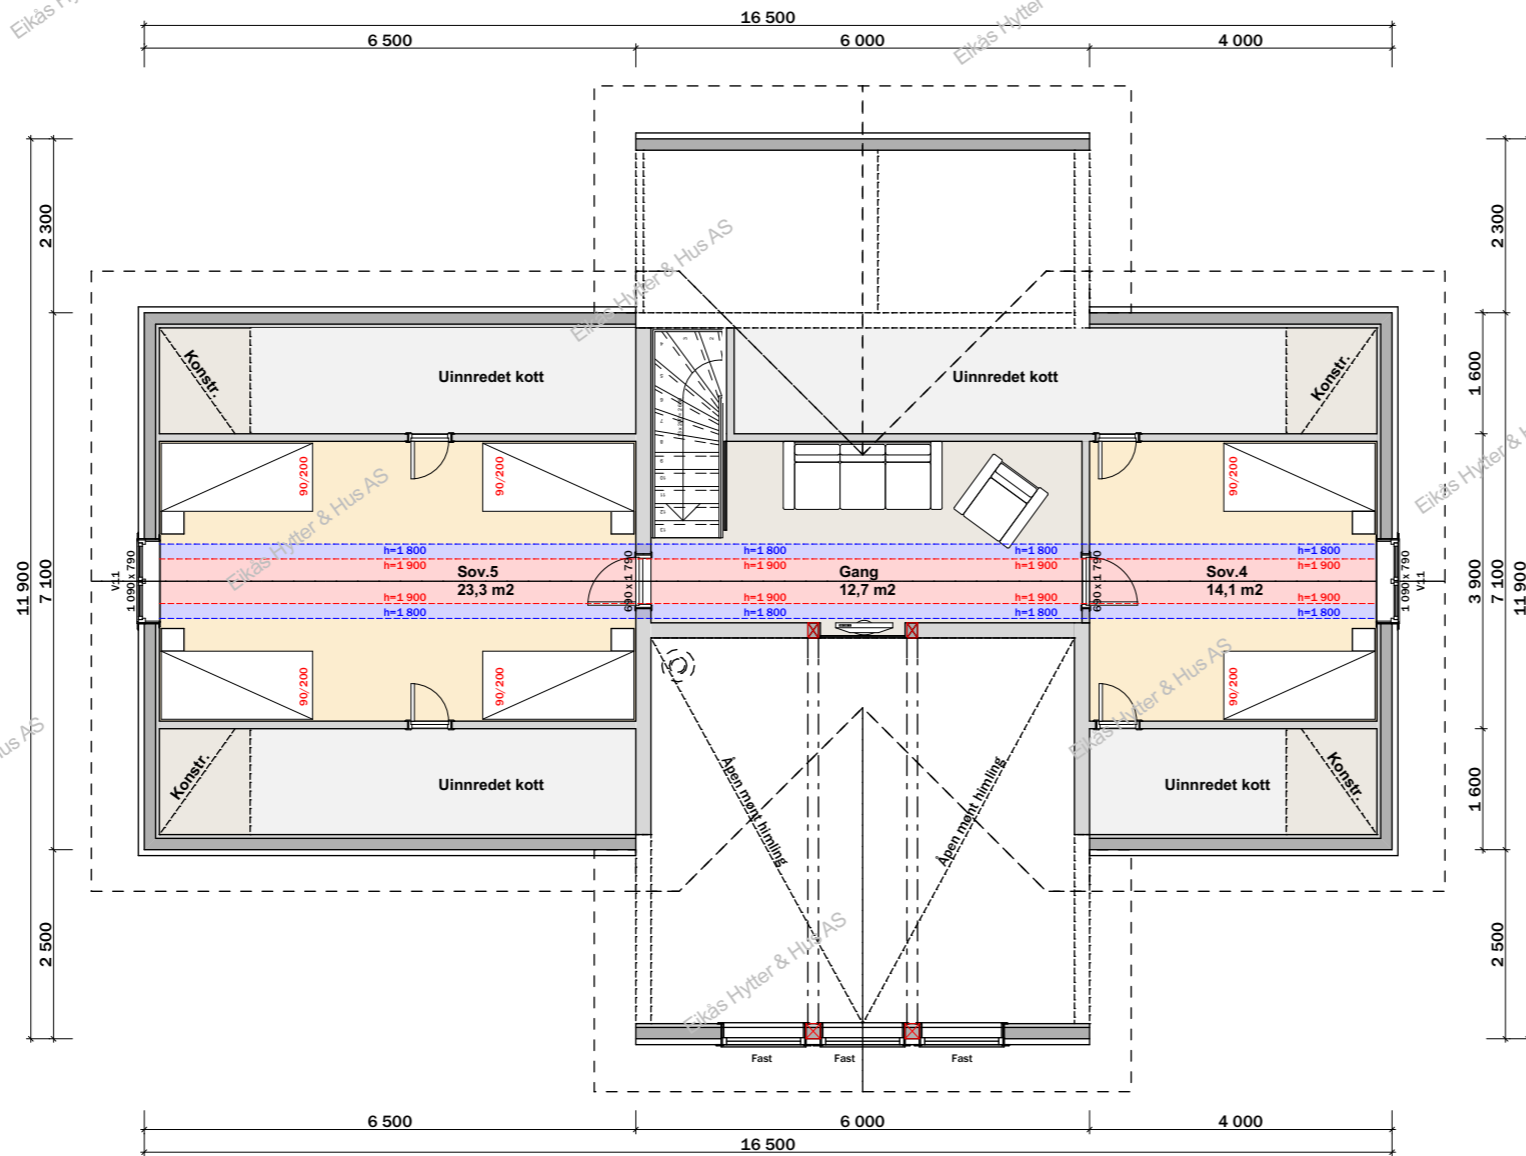

EIKÅS HYTTER & HUS


Tlf 38 34 95 00 - Faks 38 34 95 01 www.eikas.no

TLTAKSHAVER:


Eikås Hytter og Hus AS

BYGGEADRESSE:

BRA:	150,2 m ²	BRA:	133,4 m ²	Isolert BRA:	126,6 m ²	Grø/Bnr/ Fnr:	7/243	
Dato:	24.08.15	Rev. NR:	03.ES	Rev. Dato:	22.02.16	Tegnet av:	E.Egeland	
Prosjekt:	Pr.nr.:15125 (T.15056)						Dato arb.tegn.:	13.10.15 ES/THÅ
Tegning:	Loftsplan						Tegnings nr.:	A10-4
							Målestokk:	1:100
							Original Arkformat:	A3

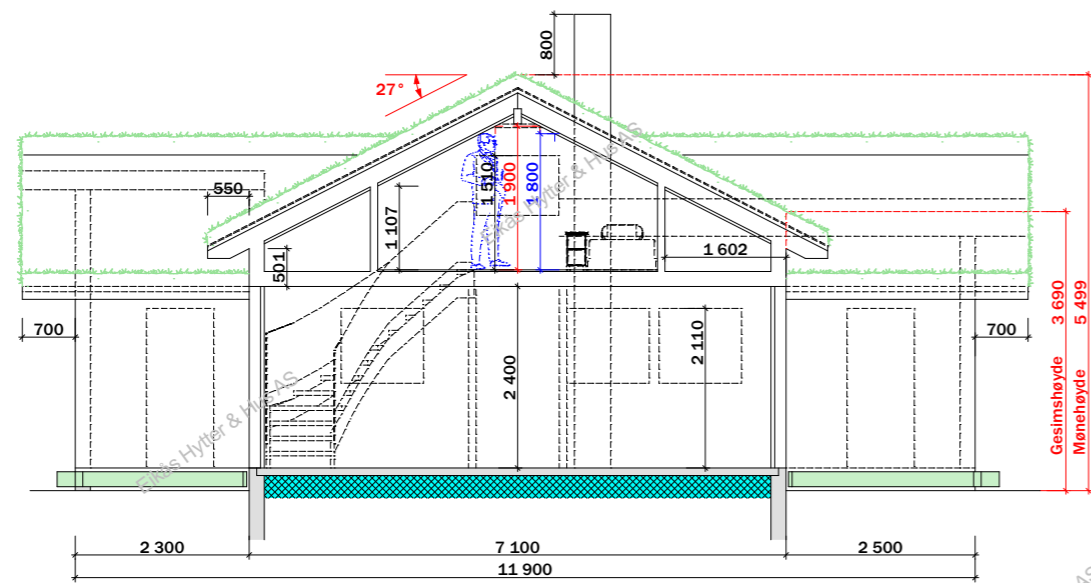

Snitt 1

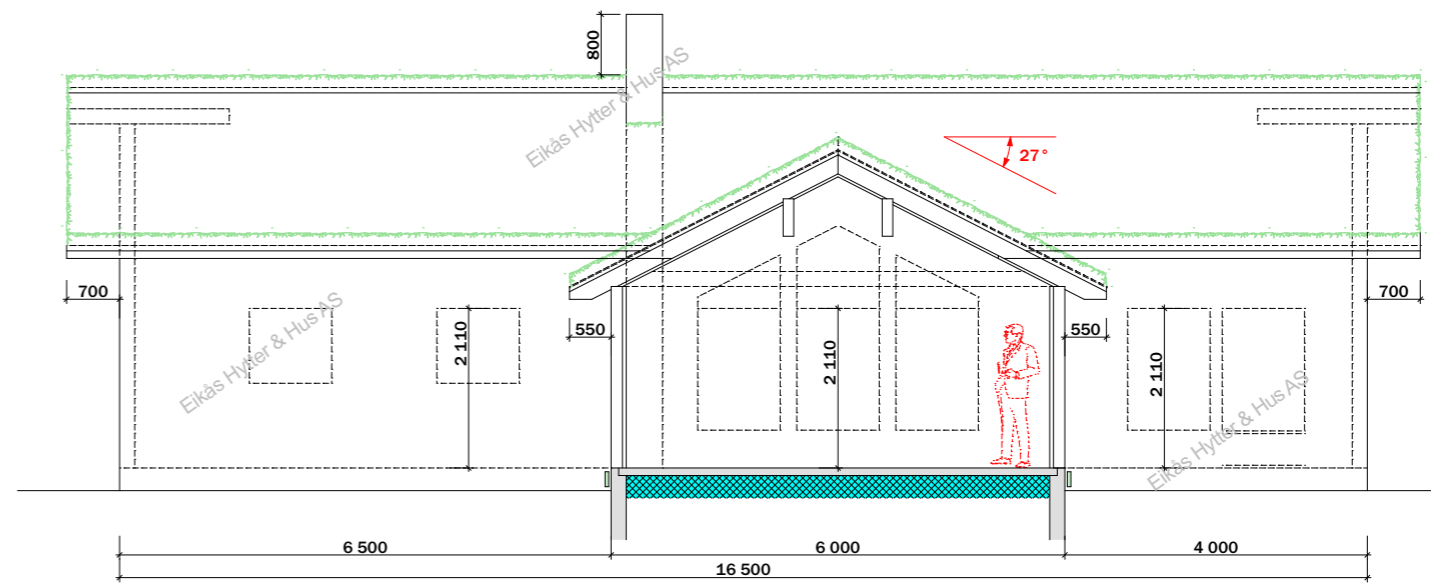

Snitt 2



EIKÅS HYTTER & HUS

Tlf 38 34 95 00 - Faks 38 34 95 01 www.eikas.no

TILTAKSHAVER:

Eikås Hytter og Hus AS

BYGGEDRESSE:

BRA:	BRA:	Isolert BRA:	Grø/ Brø/ Frø:
150,2 m ²	133,4 m ²	126,6 m ²	7/243
Dato:	Rev. NR:	Rev. Dato:	Tegnet av:
24.08.15	03.ES	22.02.16	E.Egeland

Prosjekt:	Dato arb.tegn.:
Pr.nr.:15125 (T.15056)	13.10.15 ES/THÅ
	Tegnings nr.:
	A10-5

Tegning:	Målestokk:
Snitt	1:100
	Original Arkformat:
	A3