



EIKÅS HYTTER & HUS

Tlf:38 34 95 00 - Faks:38 34 95 01 www.eikas.no


Tiltakshaver:

Eikas Hytter & Hus


--

Byggeadresse:

BYA:	132.4 m ²	BRA:	115.7 m ²	Isol.BRA:	115.7 m ²	Gnr./Bnr.:	--/--	
Dato:	08.02.19	Rev.nr.:	00.ES	Rev.Dato:	00.00.00	Tegnet av:	E.Stakkeland	
Prosjektnr.:	T-19012						Dato arb.legning	00.00.00
Tegning:	Perspektiv						Tegningsnr.:	1
						Målestokk:		
						Areal tak:	190 m ²	

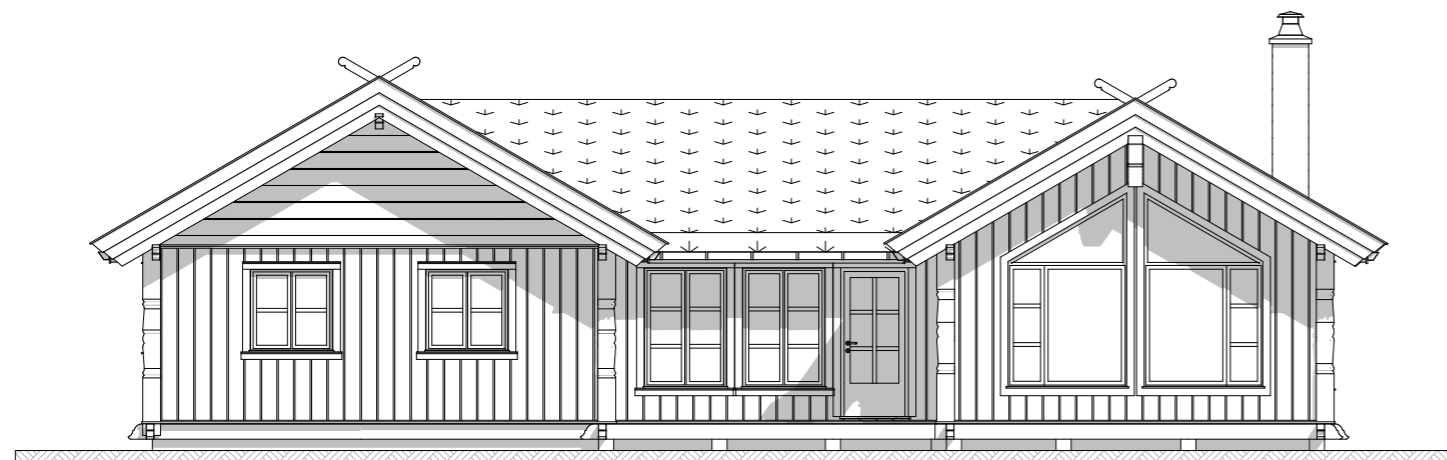


Fasade mot:

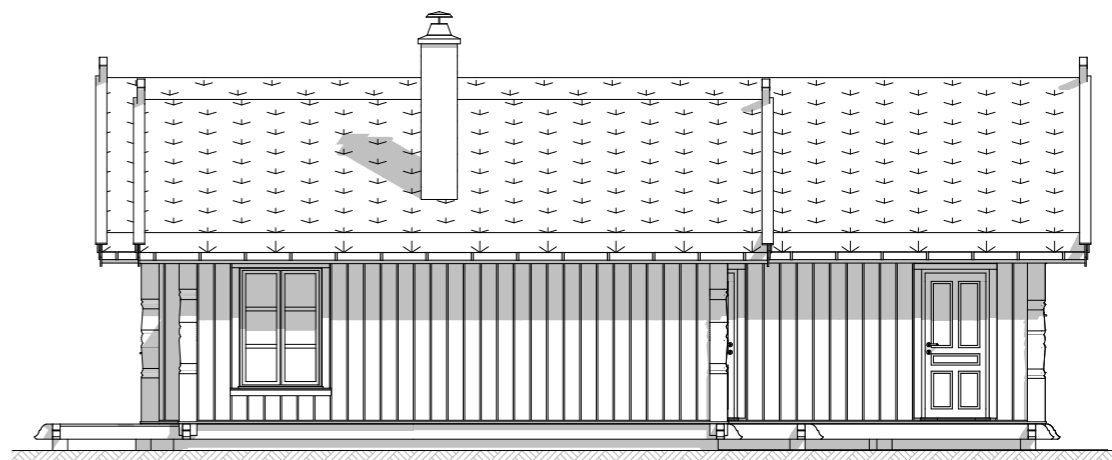

Fasade mot:



Fasade mot:

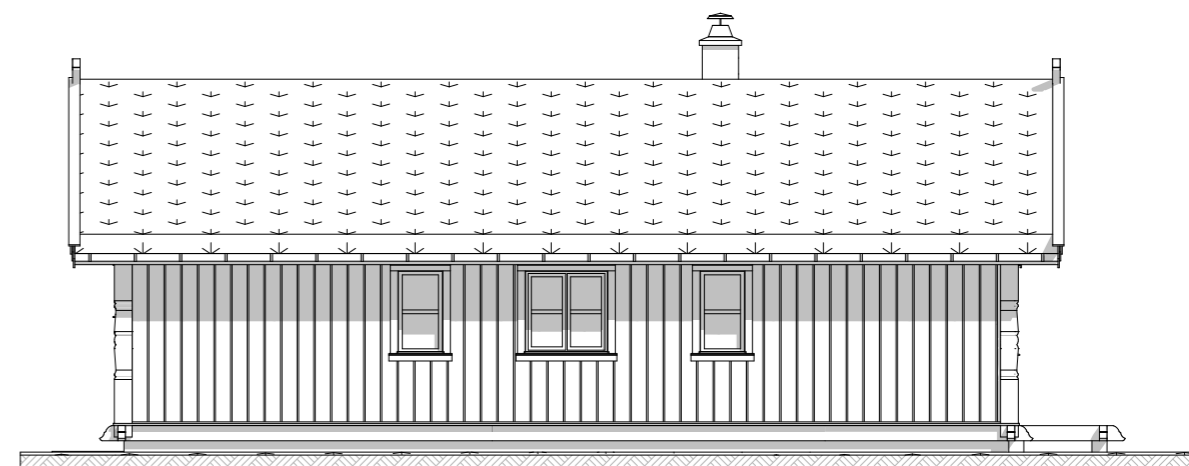

Fasade mot:



EIKÅS HYTTER & HUS

Tlf:38 34 95 00 - Faks:38 34 95 01 www.eikas.no

Tittakhaber:


Eikås Hytter & Hus

--

Byggeadresse:

BYA:	132.4 m ²	BRA:	115.7 m ²	Isol.BRA:	115.7 m ²	Gnr./Bnr.:	--/--	
Dato:	08.02.19	Rev.nr.:	00.ES	Rev.Dato:	00.00.00	Tegnet av:	E.Stakkeland	
Prosjektnr.:	T-19012						Dato arb.legning:	00.00.00
Tegning:	Fasader						Tegningsnr.:	2
						Målestokk:	1:100	
						Areal tak:	190 m ²	

Hovedplan

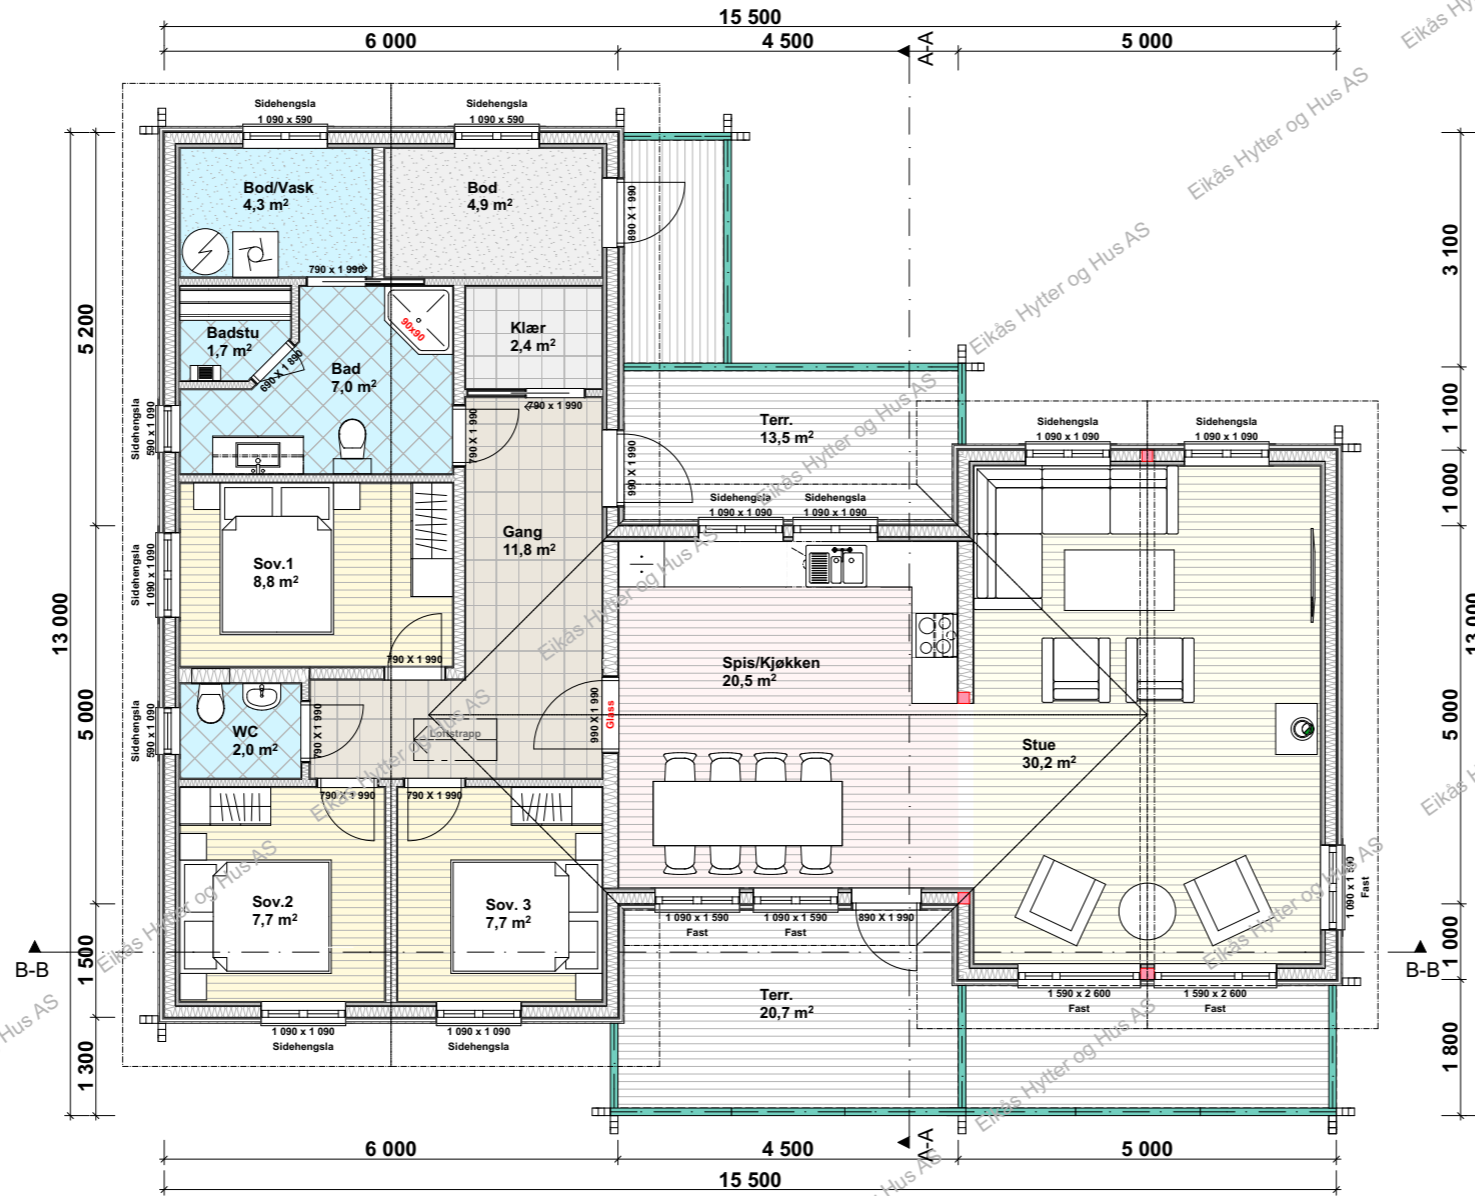


EIKÅS HYTTER & HUS
Tlf:38 34 95 00 - Faks:38 34 95 01 www.eikas.no

Tittakshaver:
Eikås Hytter & Hus
-
--

Byggeadresse:


BYA:	132.4 m ²	BRA:	115.7 m ²	Isol.BRA:	115.7 m ²	Gnr./Bnr.:	--/--	
Dato:	08.02.19	Rev.nr.:	00.ES	Rev.Dato:	00.00.00	Tegnet av:	E.Stakkeland	
Prosjektnr.:	T-19012						Dato arb.legning:	00.00.00
						Tegningsnr.:	3	
Tegning:	Hovedplan						Målestokk:	1:100
						Areal tak:	190 m ²	

Loftsplan

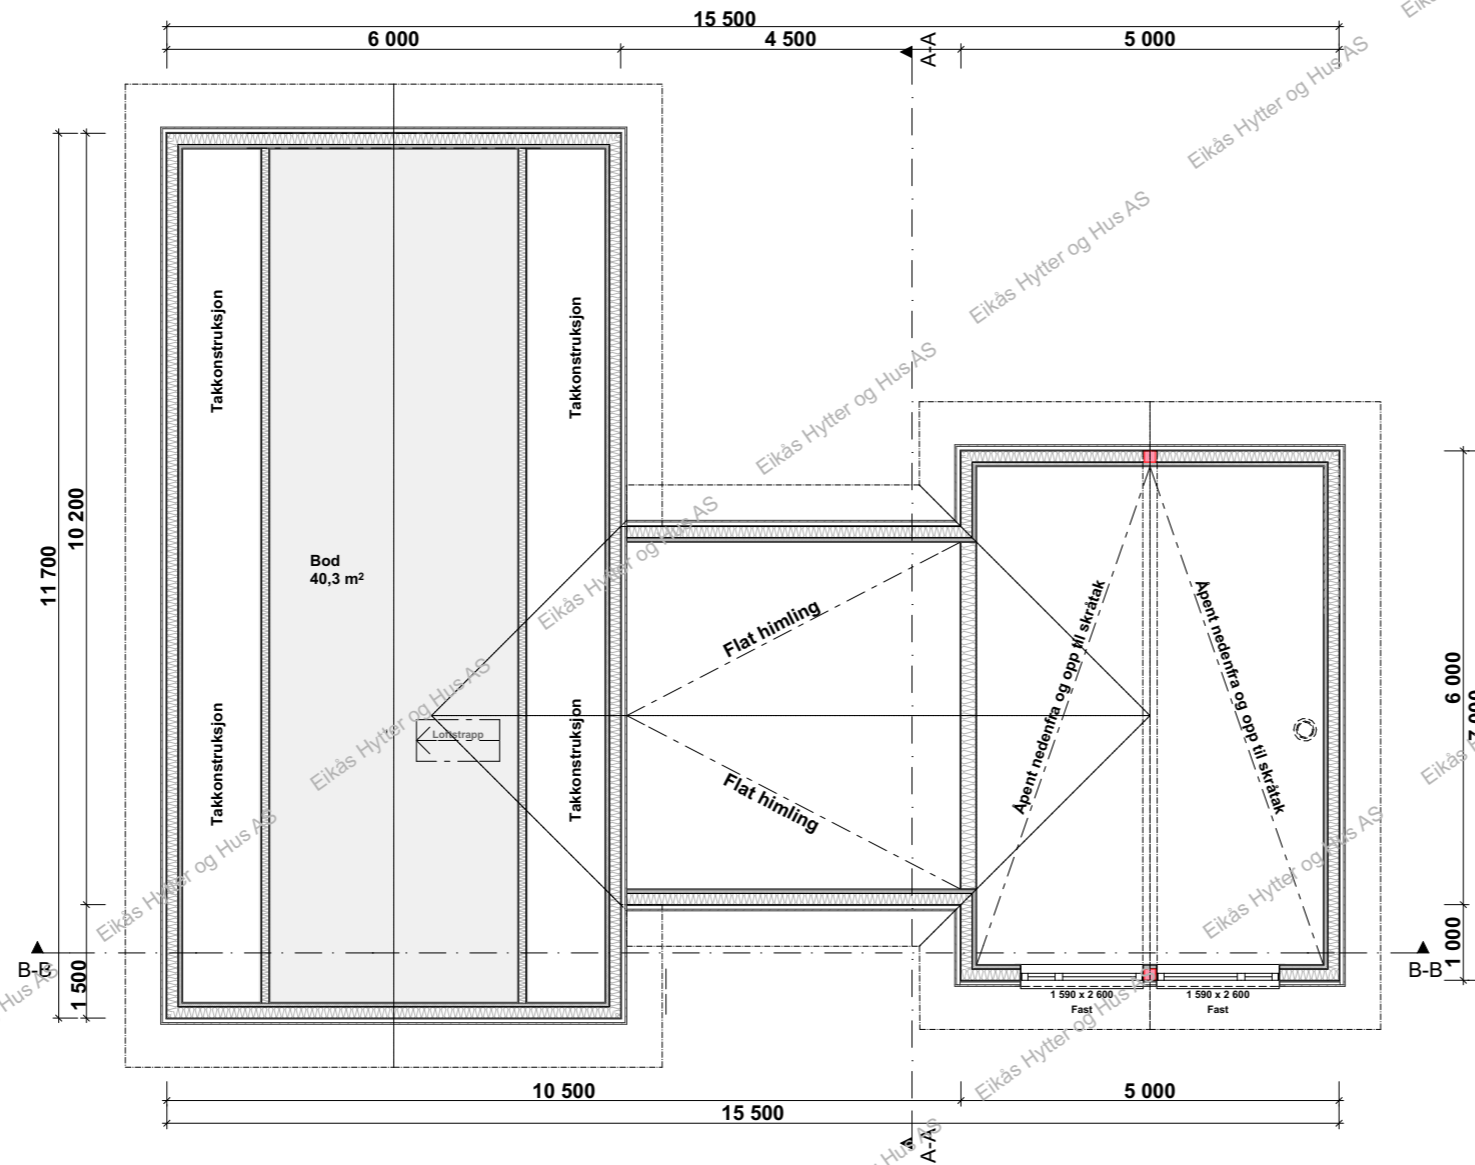


EIKÅS HYTTER & HUS
Tlf:38 34 95 00 - Faks:38 34 95 01 www.eikas.no

Tittakshaver:			
Eikås Hytter & Hus			
-			
--			
Byggeadresse:			
BYA:	BRA:	Isol.BRA:	Gnr./Bnr.:
132.4 m ²	115.7 m ²	115.7 m ²	--/--
Dato:	Rev.nr.:	Rev.Dato:	Tegnet av:
08.02.19	00.ES	00.00.00	E.Stakkeland
Prosjektnr.:			Dato arb.tegning
T-19012			00.00.00
Tegningsnr.:			4
Tegning:			Målestokk:
Loftsplan			1:100
Areal tak:			190 m ²

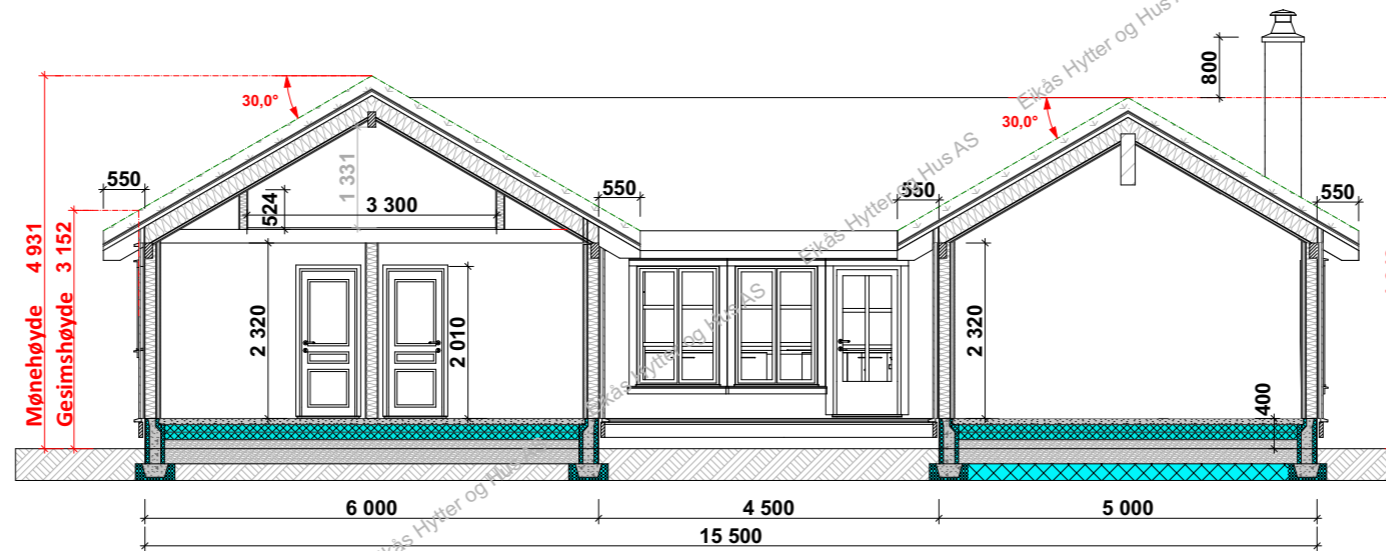

Snitt B-B

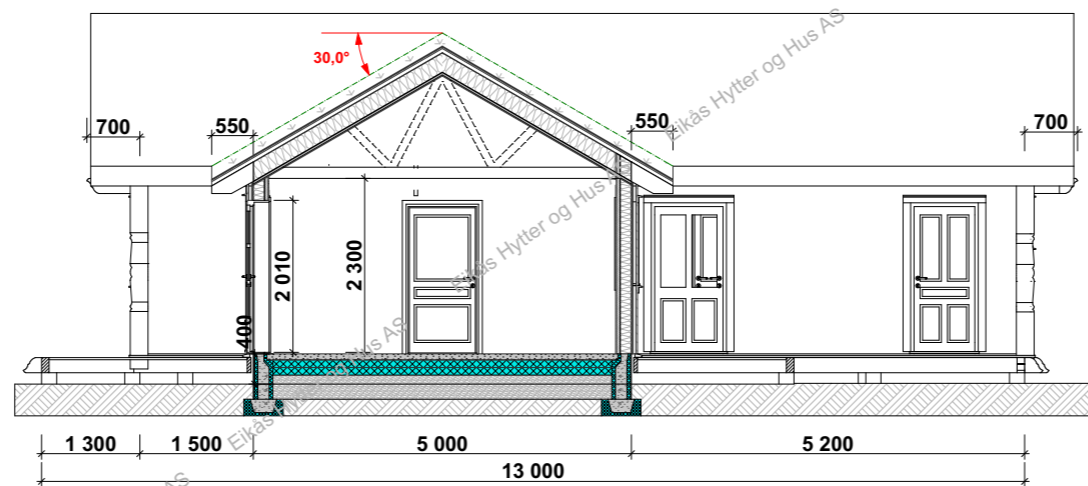

Snitt A-A



EIKÅS HYTTTER & HUS

Tlf:38 34 95 00 - Faks:38 34 95 01 www.eikas.no

Tiltakshaver:			
Eikås Hytter & Hus			
-			
--			
Byggeadresse:			
BYA:	BRA:	Isol.BRA:	Gnr./Bnr.:
132.4 m ²	115.7 m ²	115.7 m ²	--/--
Dato:	Rev.nr.:	Rev.Dato:	Tegnet av:
08.02.19	00.ES	00.00.00	E.Stakkeland
Prosjektnr.:			Dato arb.tegning
T-19012			00.00.00
Tegningsnr.:			5
Tegning:			Målestokk:
Snitt			1:100
			Areal tak:
			190 m ²