

EIKÅS HYTTTER & HUS


Tlf:38 34 95 00 - Faks:38 34 95 01 www.eikas.no

Tittakshaver:


Eikås Hytter & Hus

Byggeadresse:

BYA:	149.9 m ²	BRA:	132.0 m ²	Isol.BRA:	127.4 m ²	Gnr./Bnr.:	--/--	
Dato:	12.02.19	Rev.nr.:	02.ES	Rev.Dato:	04.03.19	Tegnet av:	E.Stakkeland	
Prosjektnr.:	T 19013						Dato arb.tegning	00.00.00
Tegning:	Perspektiv						Tegningsnr.:	1
							Målestokk:	
							Areal tak:	204 m ²

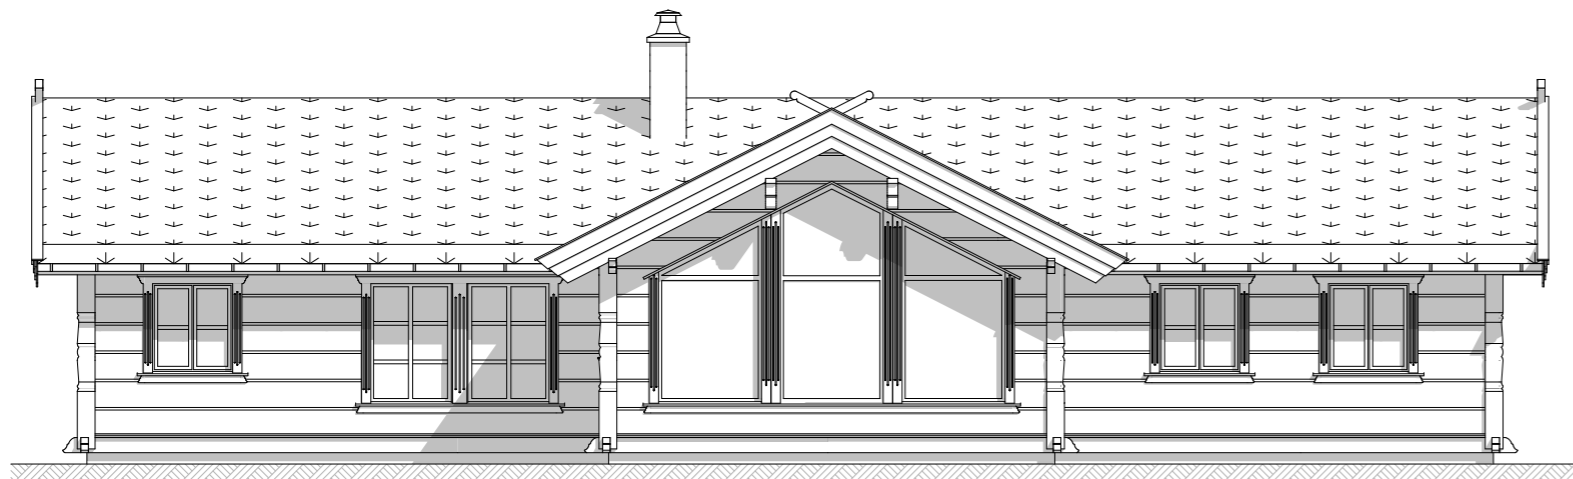


Fasade mot:

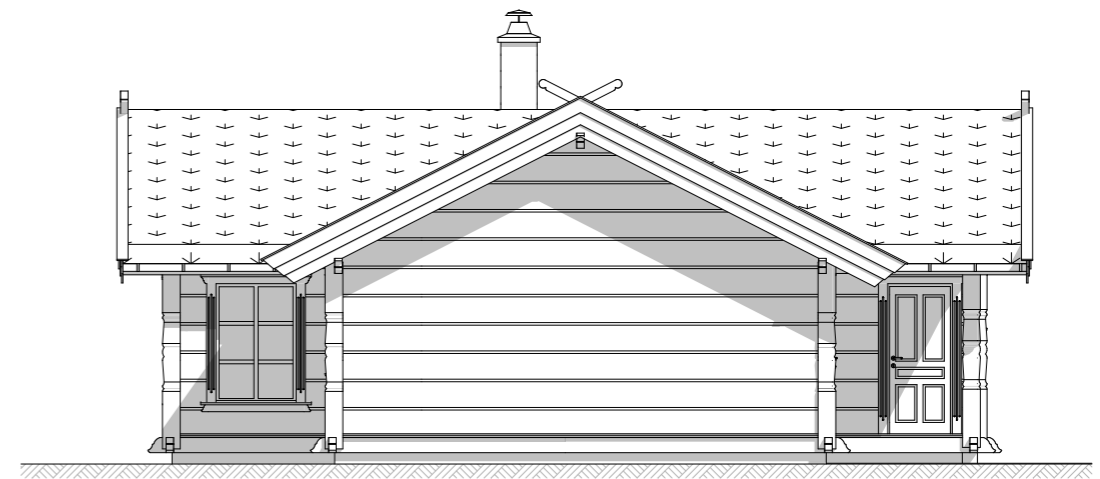

Fasade mot:



Fasade mot:

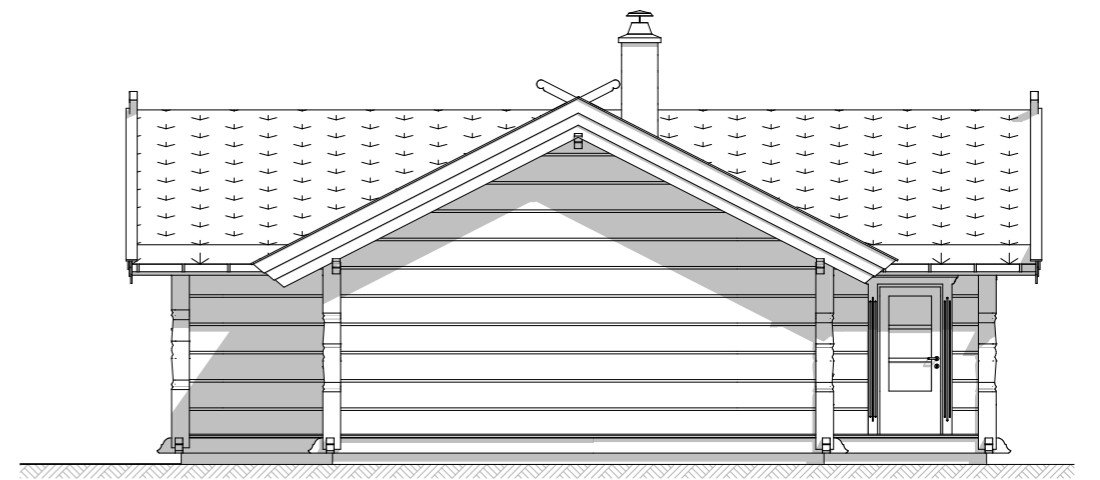

Fasade mot:




EIKÅS HYTTER & HUS
Tlf:38 34 95 00 - Faks:38 34 95 01 www.eikas.no

Tittakshaver:
Eikas Hytter & Hus

Byggeadresse:

BYA:	149.9 m ²	BRA:	132.0 m ²	Isol.BRA:	127.4 m ²	Gnr./Bnr.:	--/--	
Dato:	12.02.19	Rev.nr.:	02.ES	Rev.Dato:	04.03.19	Tegnet av:	E.Stakkeland	
Prosjektnr.:	T 19013						Dato arb.tegning	00.00.00
Tegning:	Fasader						Tegningsnr.:	2
							Målestokk:	1:100
							Areal tak:	204 m ²

Hovedplan

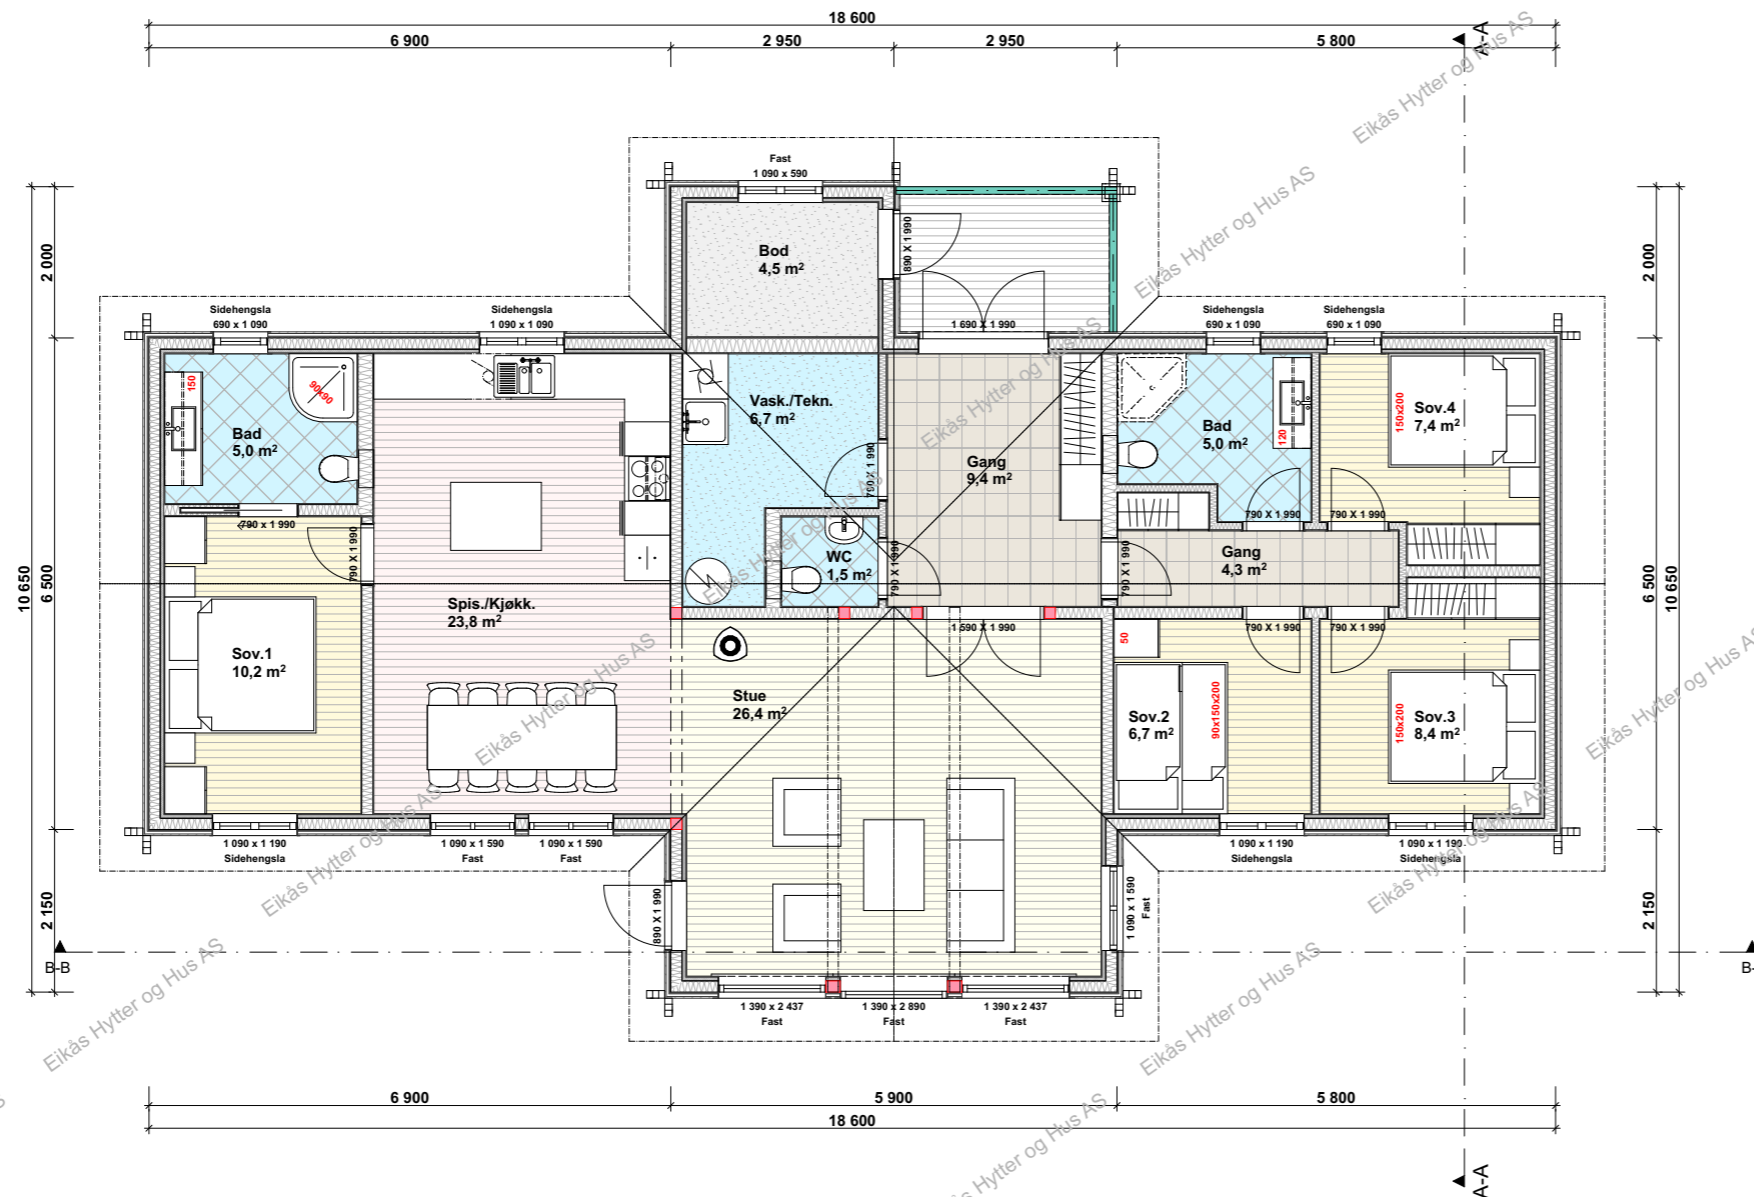


EIKÅS HYTTER & HUS
Tlf:38 34 95 00 - Faks:38 34 95 01 www.eikas.no

Tittakshaver:
Eikås Hytter & Hus

Byggeadresse:


BYA:	149.9 m ²	BRA:	132.0 m ²	Isol.BRA:	127.4 m ²	Gnr./Bnr.:	---/---	
Dato:	12.02.19	Rev.nr.:	02.ES	Rev.Dato:	04.03.19	Tegnet av:	E.Stakkeland	
Prosjektr.:	T 19013						Dato arb.legning:	00.00.00
						Tegningsnr.:	3	
Tegning:	Hovedplan						Målestokk:	1:100
						Areal tak:	204 m ²	

Loftsplan

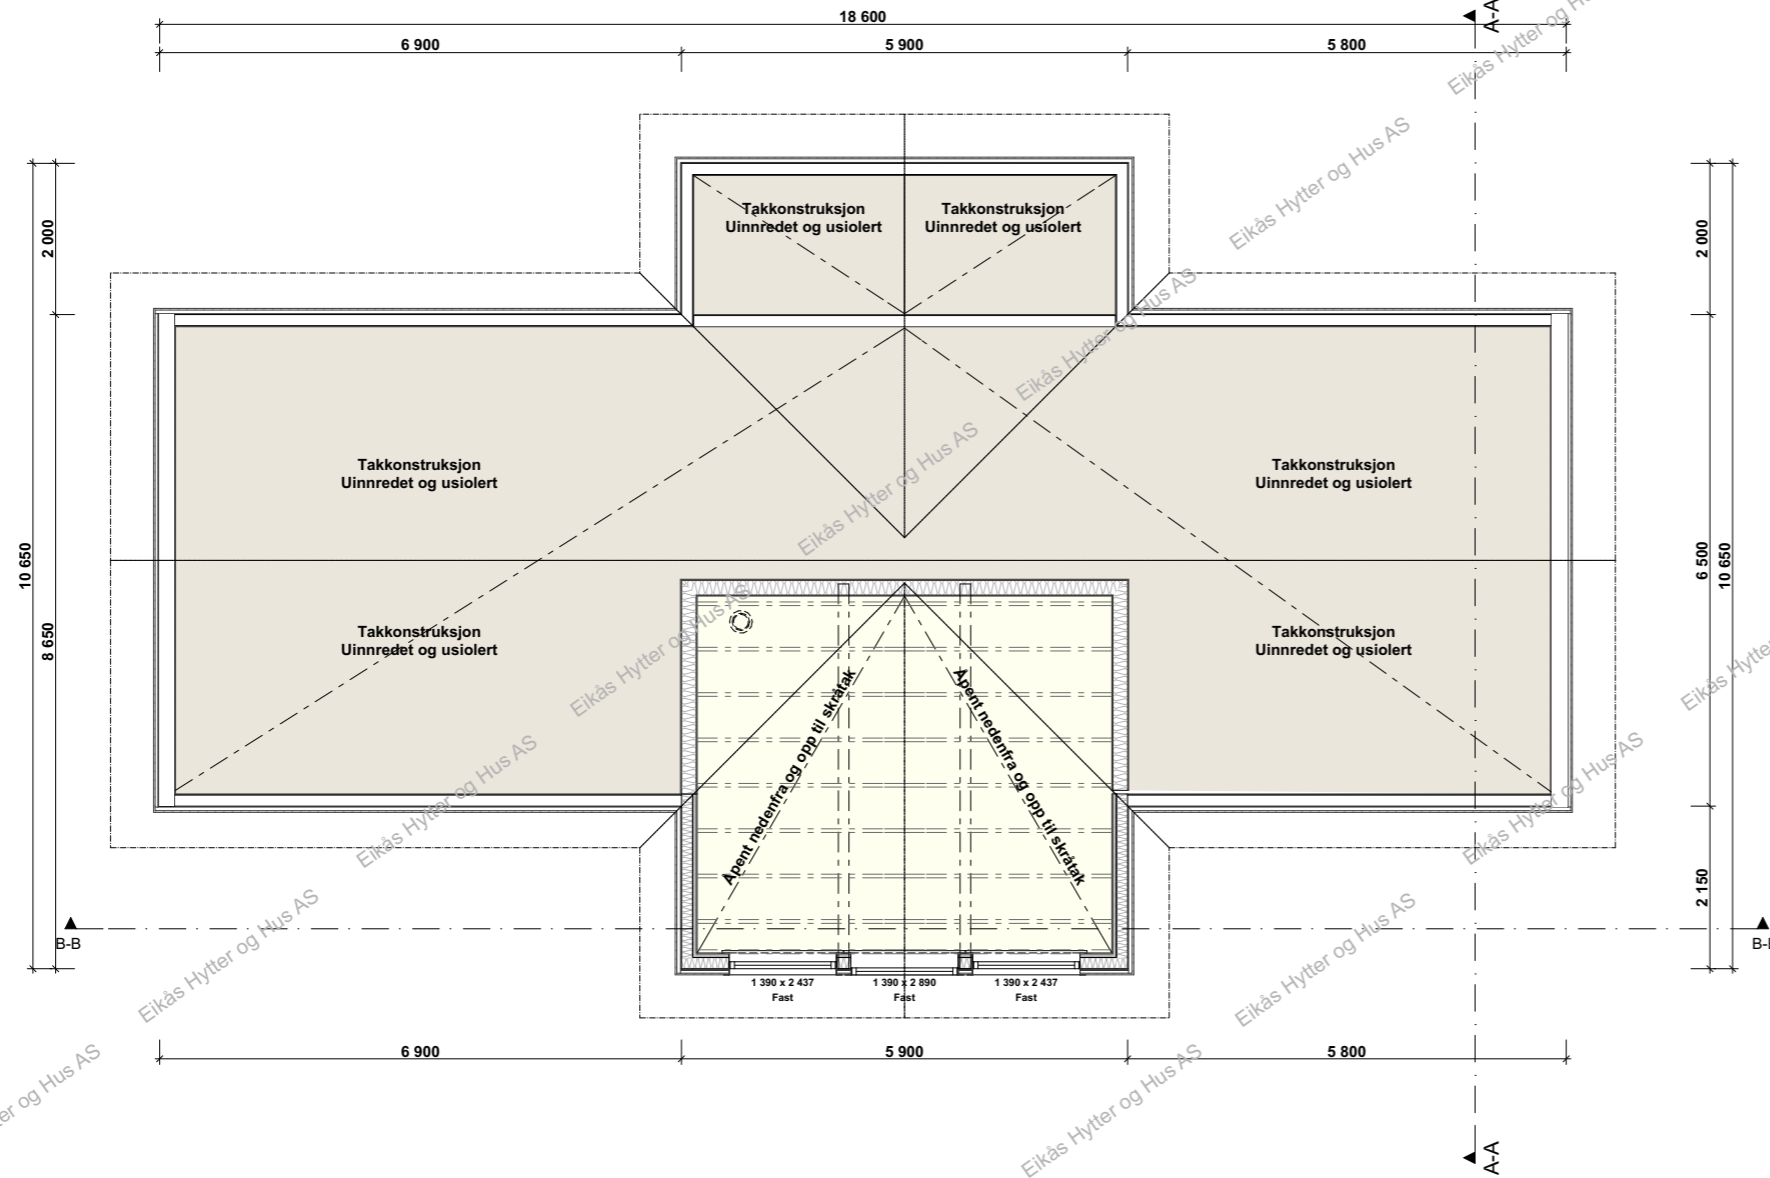


EIKÅS HYTTER & HUS
Tlf:38 34 95 00 - Faks:38 34 95 01 www.eikas.no

Tiltakshaver:			
Eikås Hytter & Hus			
Byggeadresse:			
BYA:	BRA:	Isol.BRA:	Gnr./Bnr.:
149.9 m ²	132.0 m ²	127.4 m ²	--/--
Dato:	Rev.nr:	Rev.Dato:	Tegnet av:
12.02.19	02.ES	04.03.19	E.Stakkeland
Prosjektnr.:			Dato arb.tegning
T 19013			00.00.00
Tegning:			Tegningsnr.:
Loftsplan			4
Målestokk:			1:100
Areal tak:			204 m ²

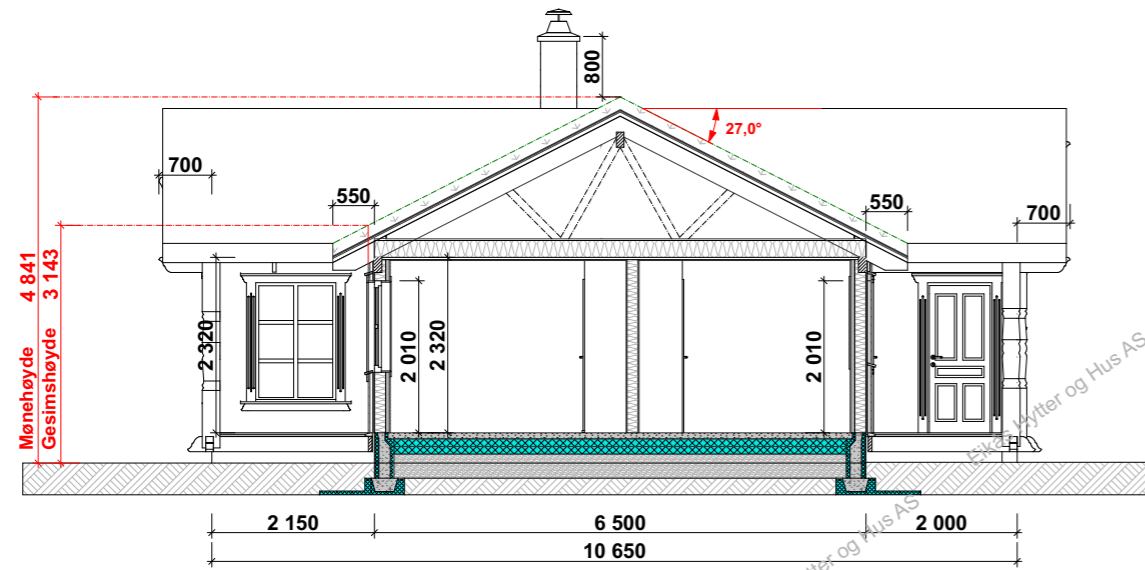

Snitt A-A

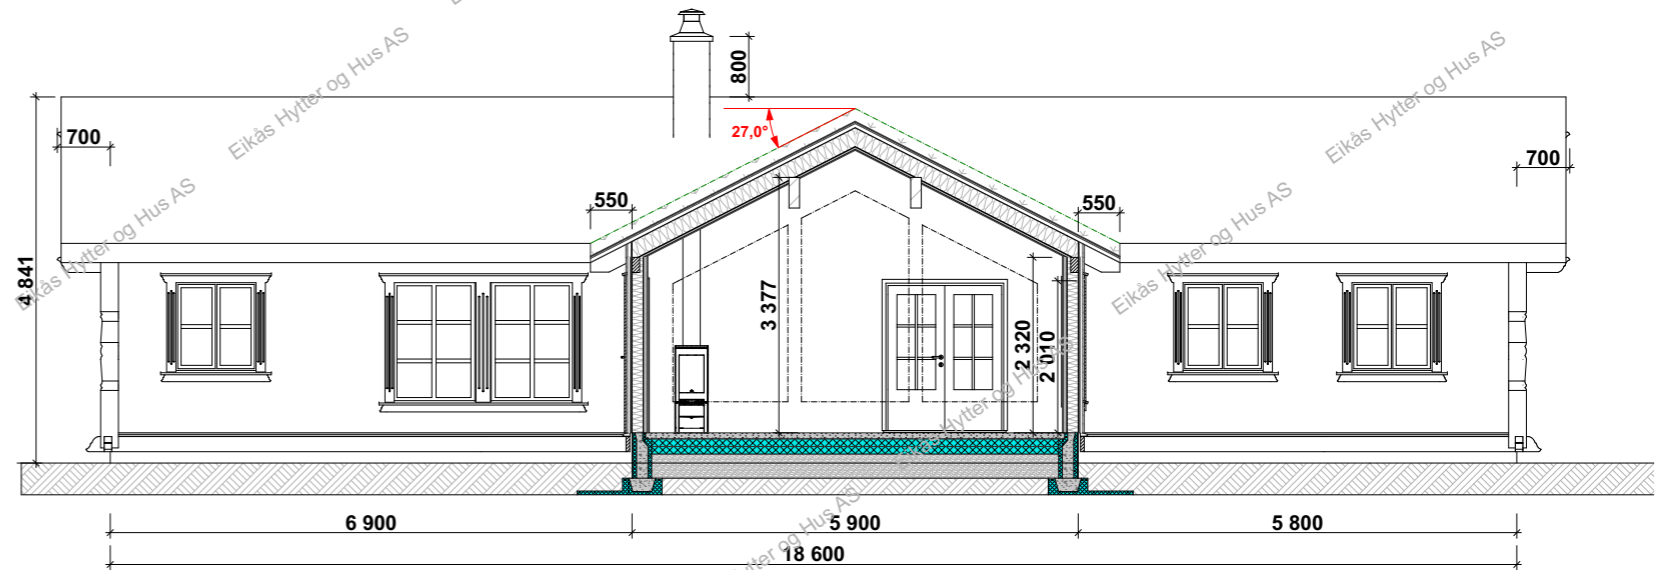

Snitt B-B



EIKÅS HYTTER & HUS
Tlf:38 34 95 00 - Faks:38 34 95 01 www.eikas.no

Tittakshaver:
Eikås Hytter & Hus

Byggeadresse:

BYA:	149.9 m ²	BRA:	132.0 m ²	Isol.BRA:	127.4 m ²	Gnr./Bnr.:	--/--	
Dato:	12.02.19	Rev.nr.:	02.ES	Rev.Dato:	04.03.19	Tegnet av:	E.Stakkeland	
Prosjektnr.:	T 19013						Dato arb.legning:	00.00.00
Tegning:	Snitt						Tegningsnr.:	5
							Målestokk:	1:100
							Areal tak:	204 m ²