




**EIKÅS HYTTER & HUS**  
 Tlf:38 34 95 00 - Faks:38 34 95 01 www.eikas.no

Tittakshaver:  
**Eikås Hytter & Hus AS**

Byggeadresse:

BYA: 126.3 m <sup>2</sup>	BRA: 109.4 m <sup>2</sup>	Isol.BRA: 102.5 m <sup>2</sup>	Gnr./Bnr.: --/--
Dato: 02.04.19	Rev.nr: 06.ES	Rev.Dato: 24.06.19	Tegnet av: E.Stakkeland
Prosjektnr.: <b>T-19031</b>			Dato arb.tegning: 00.00.00
Tegning: Perspektiv			Tegningsnr.: 1
			Målestokk: Areal tak: 177 m <sup>2</sup>

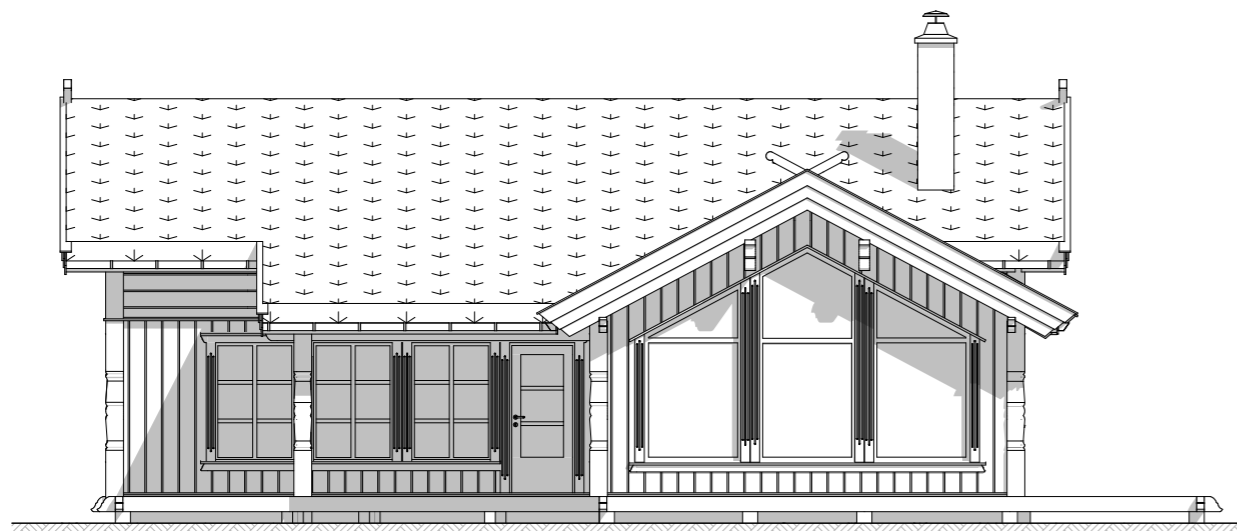


**Fasade mot:**



**Fasade mot:**



**Fasade mot:**

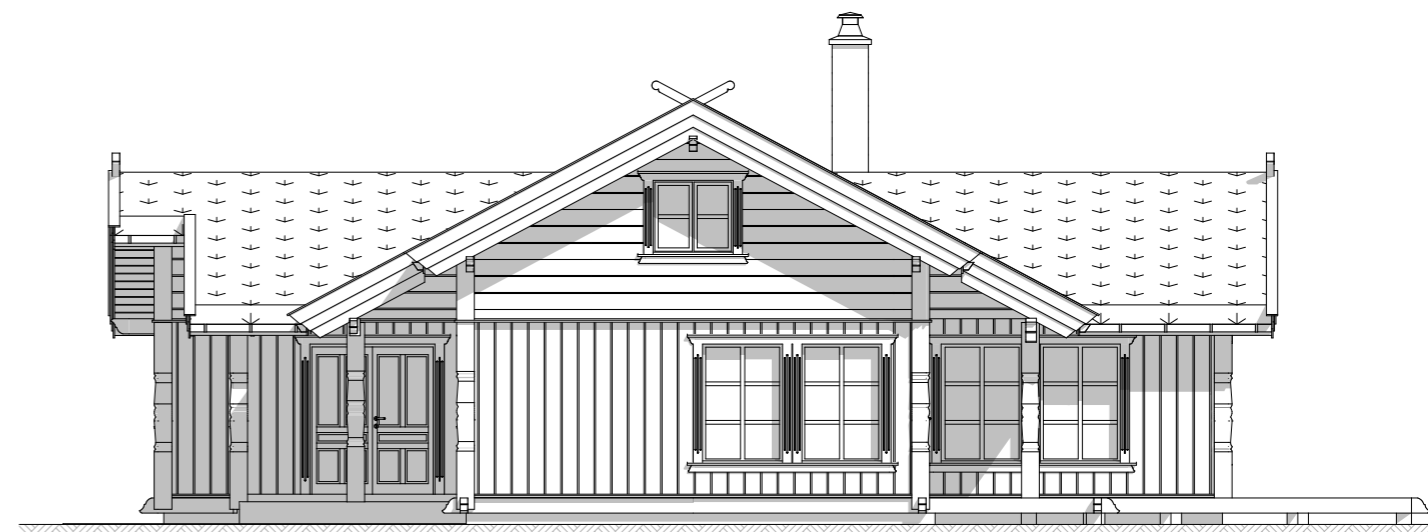

**Fasade mot:**



**EIKÅS HYTTER & HUS**  
Tlf:38 34 95 00 - Faks:38 34 95 01 www.eikas.no


Tittakhaber:

**Eikås Hytter & Hus AS**

Byggeadresse:

BYA:	126.3 m <sup>2</sup>	BRA:	109.4 m <sup>2</sup>	Isol.BRA:	102.5 m <sup>2</sup>	Gnr./Bnr.:	--/--	
Dato:	02.04.19	Rev.nr.:	06.ES	Rev.Dato:	24.06.19	Tegnet av:	E.Stakkeland	
Prosjektnr.:	<b>T-19031</b>						Dato arb.legning	00.00.00
Tegning:	<b>Fasader</b>						Tegningsnr.:	2
							Målestokk:	<b>1:100</b>
							Areal tak:	177 m <sup>2</sup>

# Hovedplan

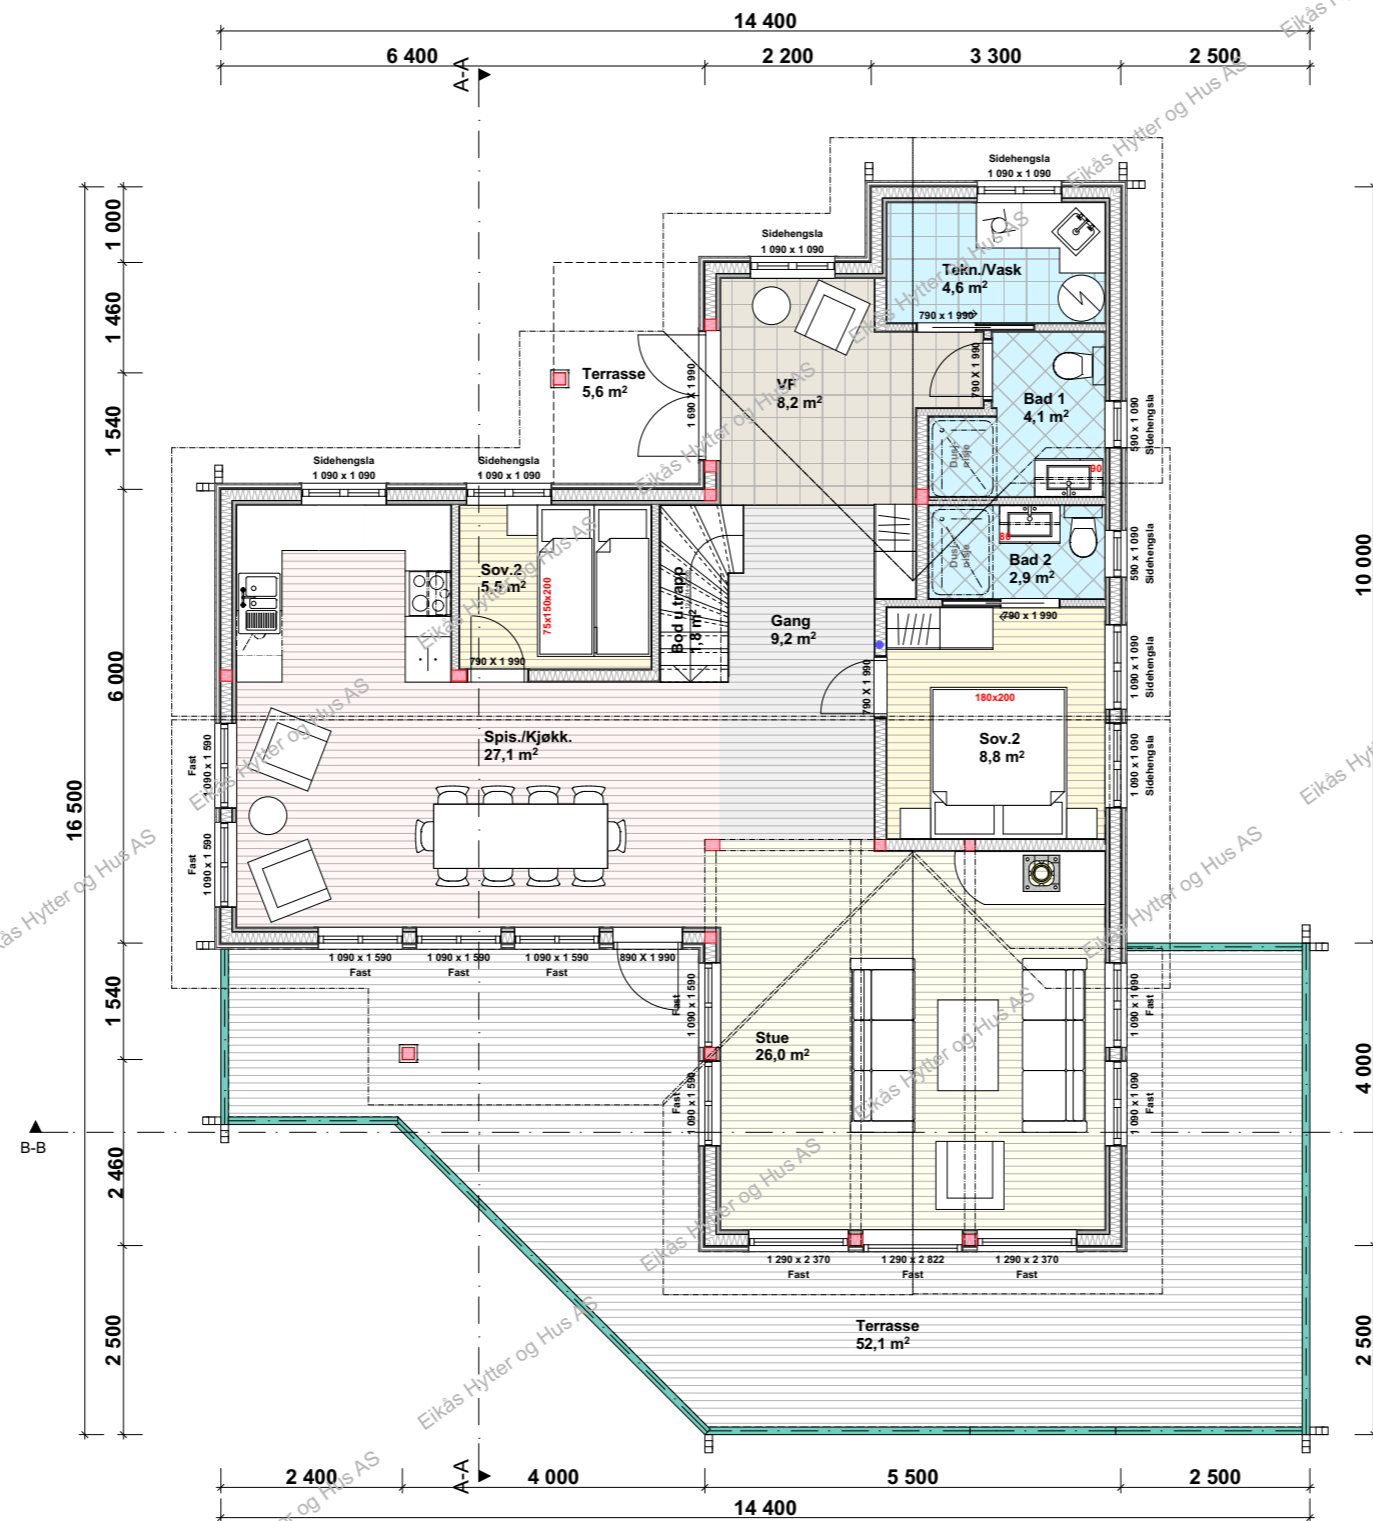


**EIKÅS HYTTER & HUS**  
 Tlf:38 34 95 00 - Faks:38 34 95 01 www.eikas.no

Tiltakshaver:  
**Eikas Hytter & Hus AS**

Byggeadresse:

BYA:	126.3 m²	BRA:	109.4 m²	Isol.BRA:	102.5 m²	Gnr./Bnr.:	--/--	
Dato:	02.04.19	Rev.nr.:	06.ES	Rev.Dato:	24.06.19	Tegnet av:	E.Stakkeland	
Prosjektnr.:	<b>T-19031</b>						Dato arb.tegning:	00.00.00
						Tegningsnr.:	3	
Tegning:	<b>Hovedplan</b>						Målestokk:	1:100
						Areal tak:	177 m²	

# Hemsplan

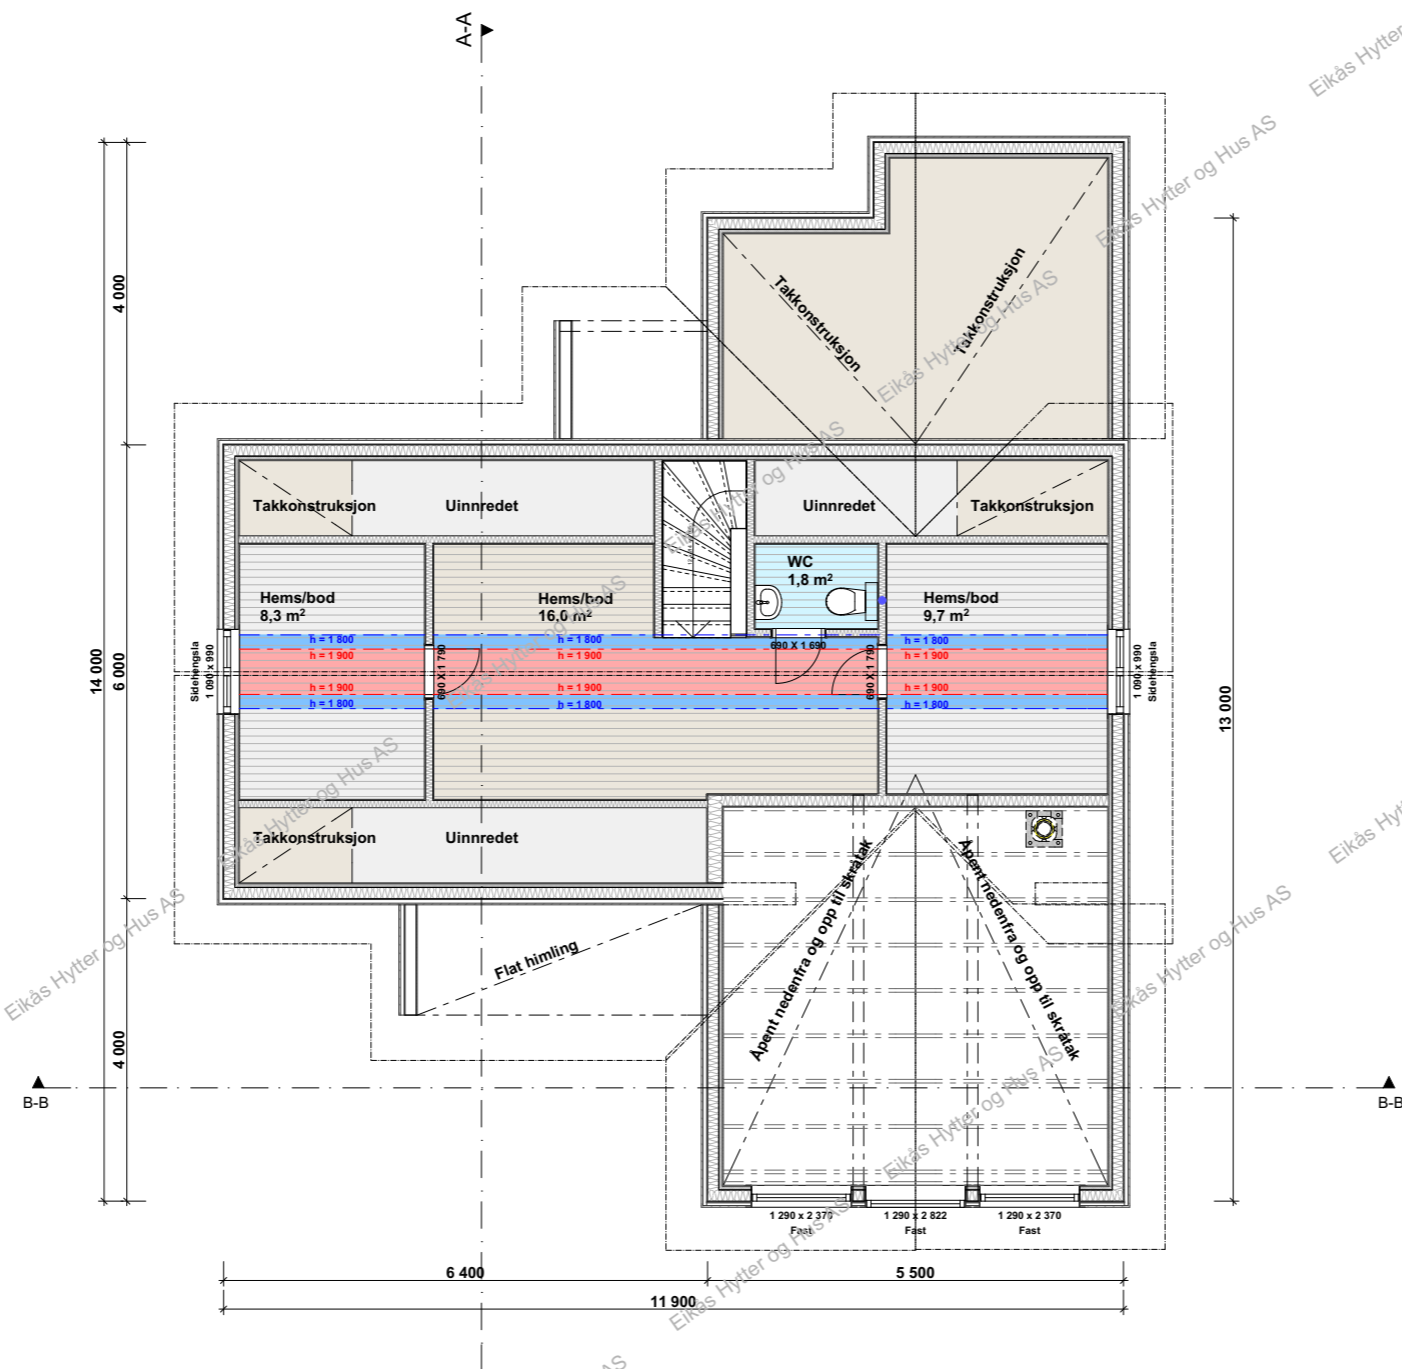


**EIKÅS HYTTER & HUS**  
Tlf:38 34 95 00 - Faks:38 34 95 01 www.eikas.no

Tittakshaver:


**Eikås Hytter & Hus AS**

Byggeadresse:

BYA:	126.3 m <sup>2</sup>	BRA:	109.4 m <sup>2</sup>	Isol.BRA:	102.5 m <sup>2</sup>	Gnr./Bnr.:	--/--	
Dato:	02.04.19	Rev.nr.:	06.ES	Rev.Dato:	24.06.19	Tegnet av:	E.Stakkeland	
Prosjektr.:	<b>T-19031</b>						Dato arb.legning:	00.00.00
Tegning:	<b>Loftsplan</b>						Tegningsnr.:	4
							Målestokk:	<b>1:100</b>
							Areal tak:	177 m <sup>2</sup>

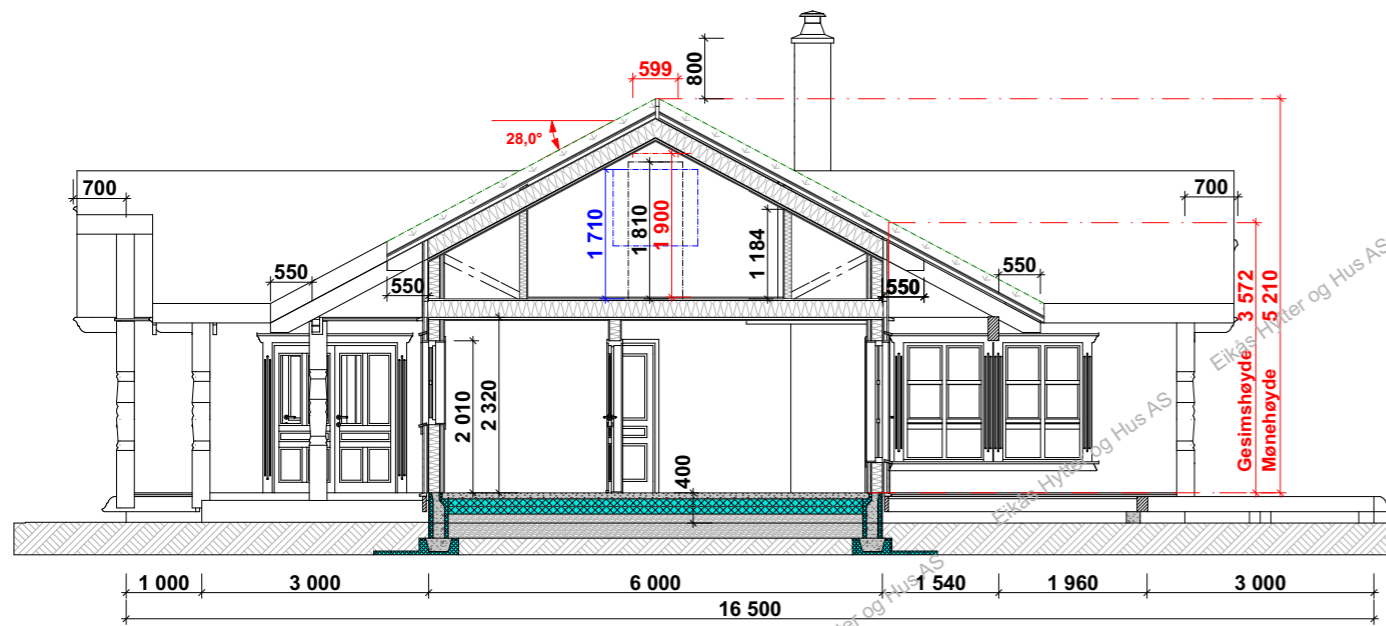

**Snitt A-A**

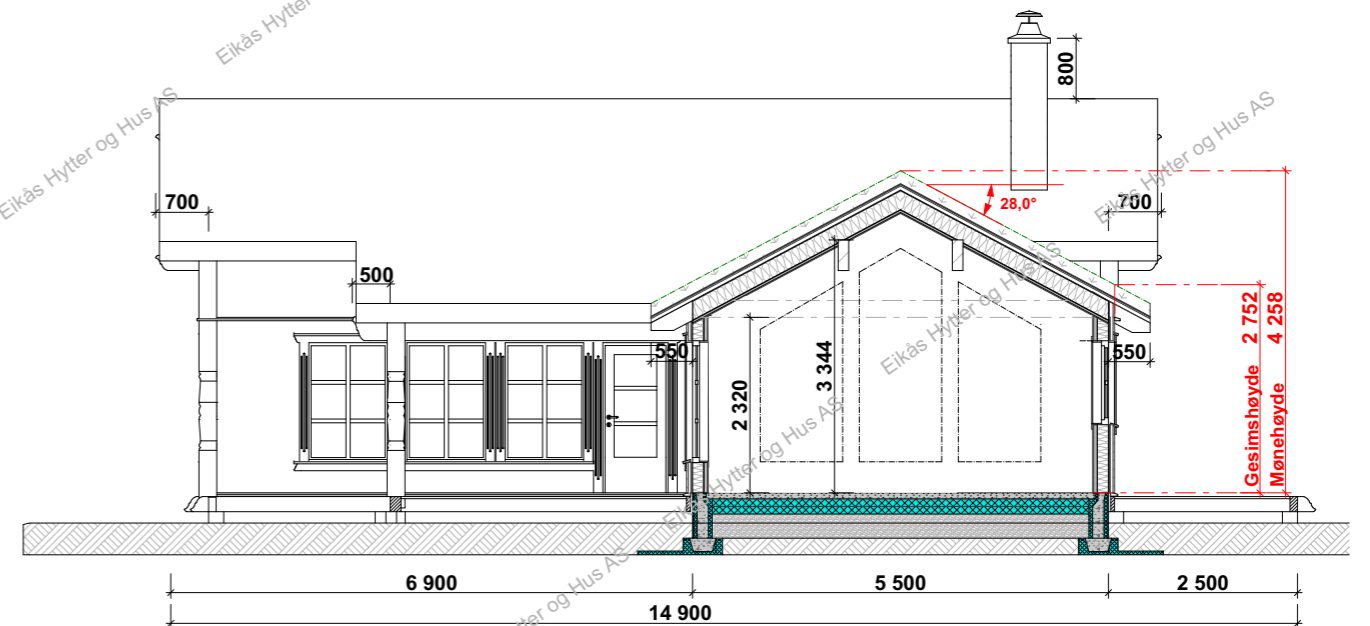

**Snitt B-B**



**EIKÅS HYTTER & HUS**  
Tlf:38 34 95 00 - Faks:38 34 95 01 www.eikas.no

Tiltakshaver:  
**Eikas Hytter & Hus AS**

Byggeadresse:

BYA:	126.3 m <sup>2</sup>	BRA:	109.4 m <sup>2</sup>	Isol.BRA:	102.5 m <sup>2</sup>	Gnr./Bnr.:	--/--	
Dato:	02.04.19	Rev.nr.:	06.ES	Rev.Dato:	24.06.19	Tegnet av:	E.Stakkeland	
Prosjektnr.:	<b>T-19031</b>						Dato arb.tegning:	00.00.00
Tegning:	<b>Snitt</b>						Tegningsnr.:	5
							Målestokk:	<b>1:100</b>
							Areal tak:	177 m <sup>2</sup>