

EIKÅS HYTTER & HUS

Tlf:38 34 95 00 - Faks:38 34 95 01 www.eikas.no

Tiltakshaver:

Eikås Hytter & Hus AS


-

--


Byggeadresse:

-

BYA:	132.8 m <sup>2</sup>	BRA:	115.2 m <sup>2</sup>	Isol.BRA:	109.4 m <sup>2</sup>	Gnr./Bnr.:	-
Dato:	17.02.20	Rev.nr.:	00.EE	Rev.Dato:	----	Tegnet av:	Egeland
Prosjektnr.:	<b>T-20008</b>					Dato arb.tegning	00.00.00
Tegning:	Perspektiv					Tegningsnr.:	1
						Målestokk:	
						Areal tak:	189 m <sup>2</sup>

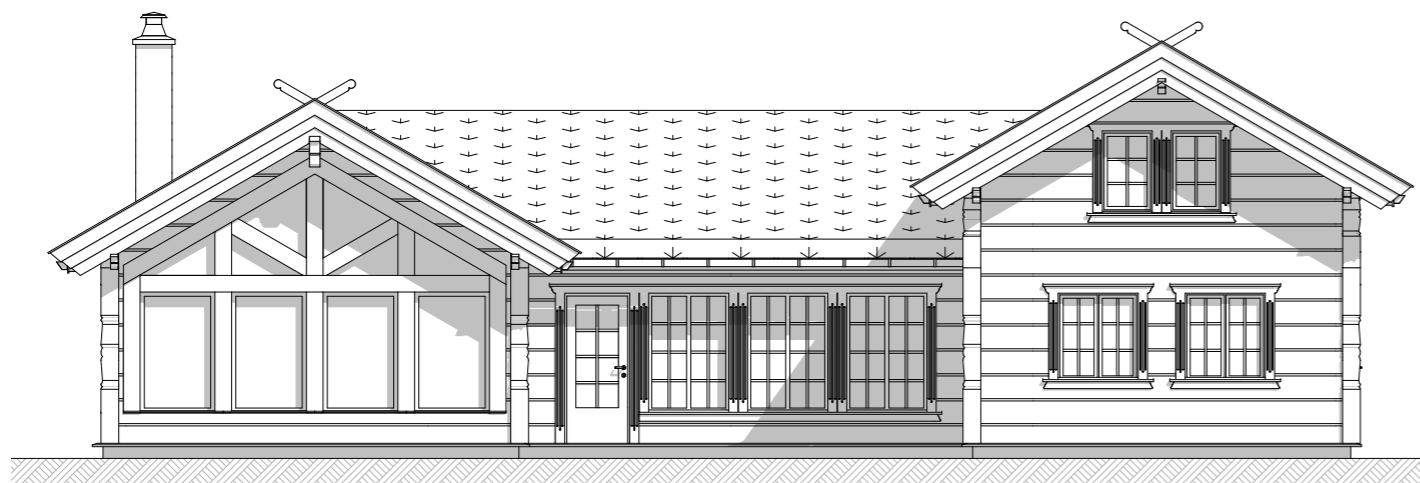


**Fasade mot:**

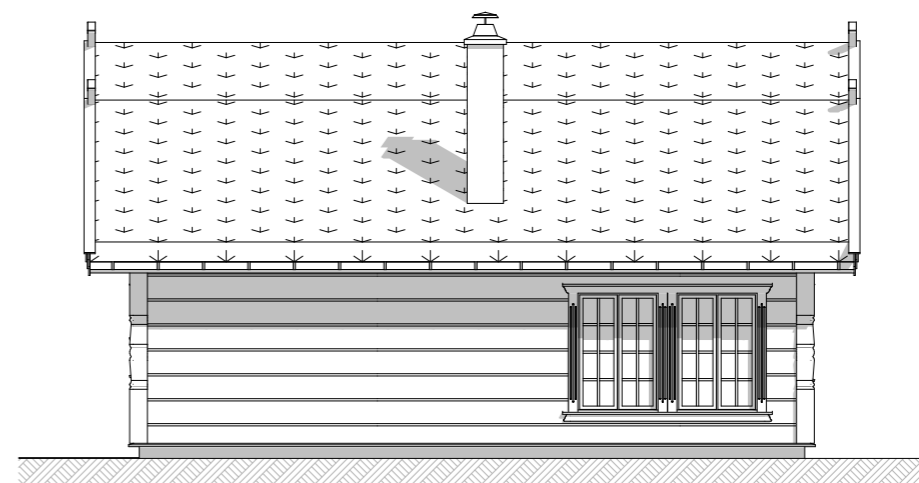

**Fasade mot:**



**Fasade mot:**

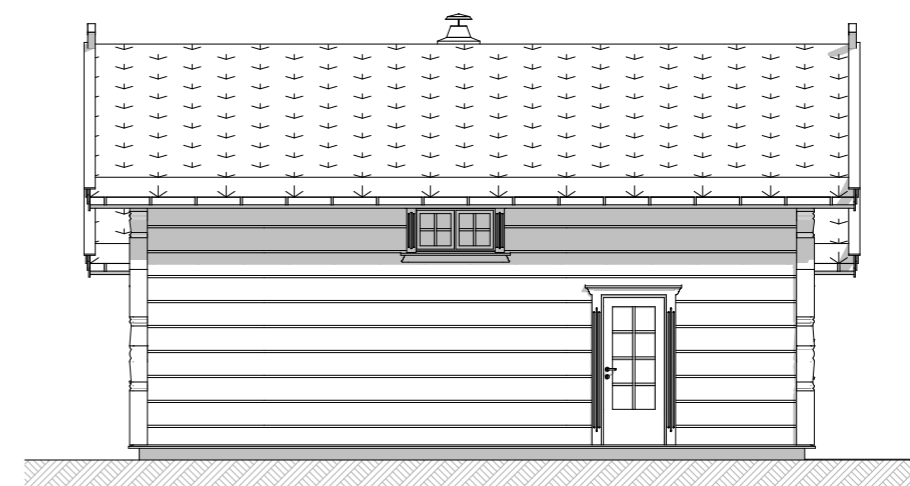

**Fasade mot:**



**EIKÅS HYTTER & HUS**

Tlf:38 34 95 00 - Faks:38 34 95 01 [www.eikas.no](http://www.eikas.no)

Tittakhaber:

**Eikås Hytter & Hus AS**

-


--

Byggeadresse:

-

BYA:	132.8 m <sup>2</sup>	BRA:	115.2 m <sup>2</sup>	Isol.BRA:	109.4 m <sup>2</sup>	Gnr./Bnr.:	-
Dato:	17.02.20	Rev.nr.:	00.EE	Rev.Dato:	----	Tegnet av:	Egeland
Prosjektnr.:	<b>T-20008</b>					Dato arb.tegning	00.00.00
Tegning:	<b>Fasader</b>					Tegningsnr.:	2
						Målestokk:	<b>1:100</b>
						Areal tak:	189 m <sup>2</sup>


# Hovedplan

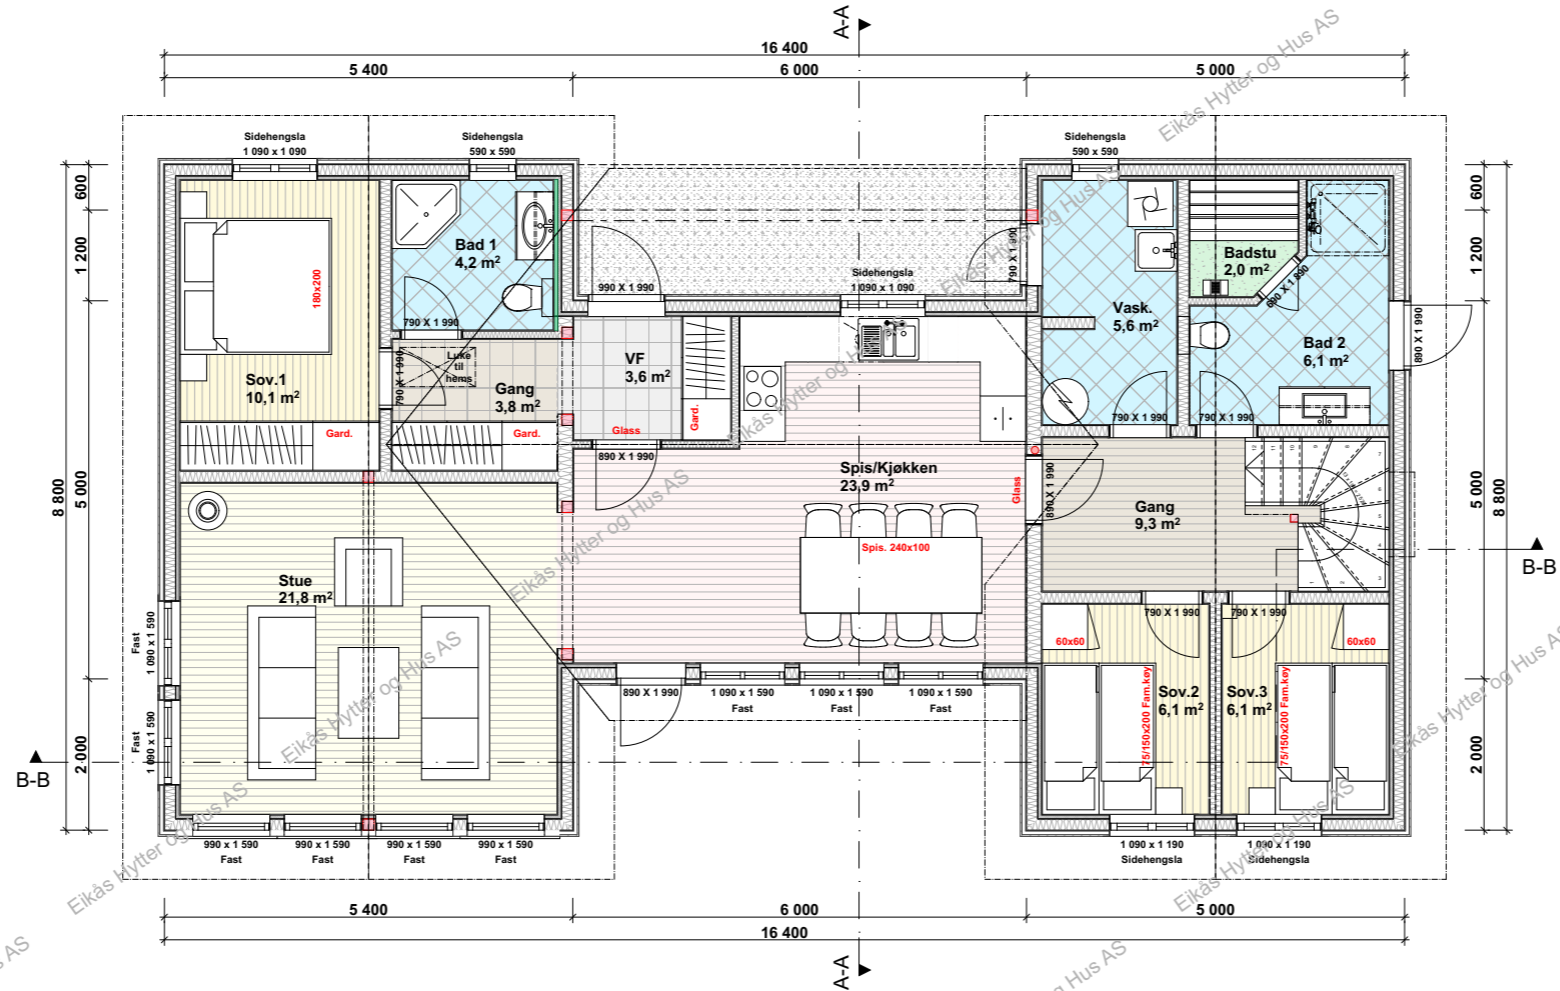

**EIKÅS HYTTER & HUS**  
Tlf:38 34 95 00 - Faks:38 34 95 01 www.eikas.no

Tittakshaver:			
Eikås Hytter & Hus AS			
-			
-			
Byggeadresse:			
-			
BYA:	BRA:	Isol.BRA:	Gnr./Bnr.:
132.8 m²	115.2 m²	109.4 m²	-
Dato:	Rev.nr.:	Rev.Dato:	Tegnet av:
17.02.20	00.EE	----	Egeland
Prosjektnr.:			Dato arb.tegning
<b>T-20008</b>			00.00.00
Tegningsnr.:			3
Tegning:			Målestokk:
Hovedplan			<b>1:100</b>
Areal tak:			189 m²

# Loftsplan

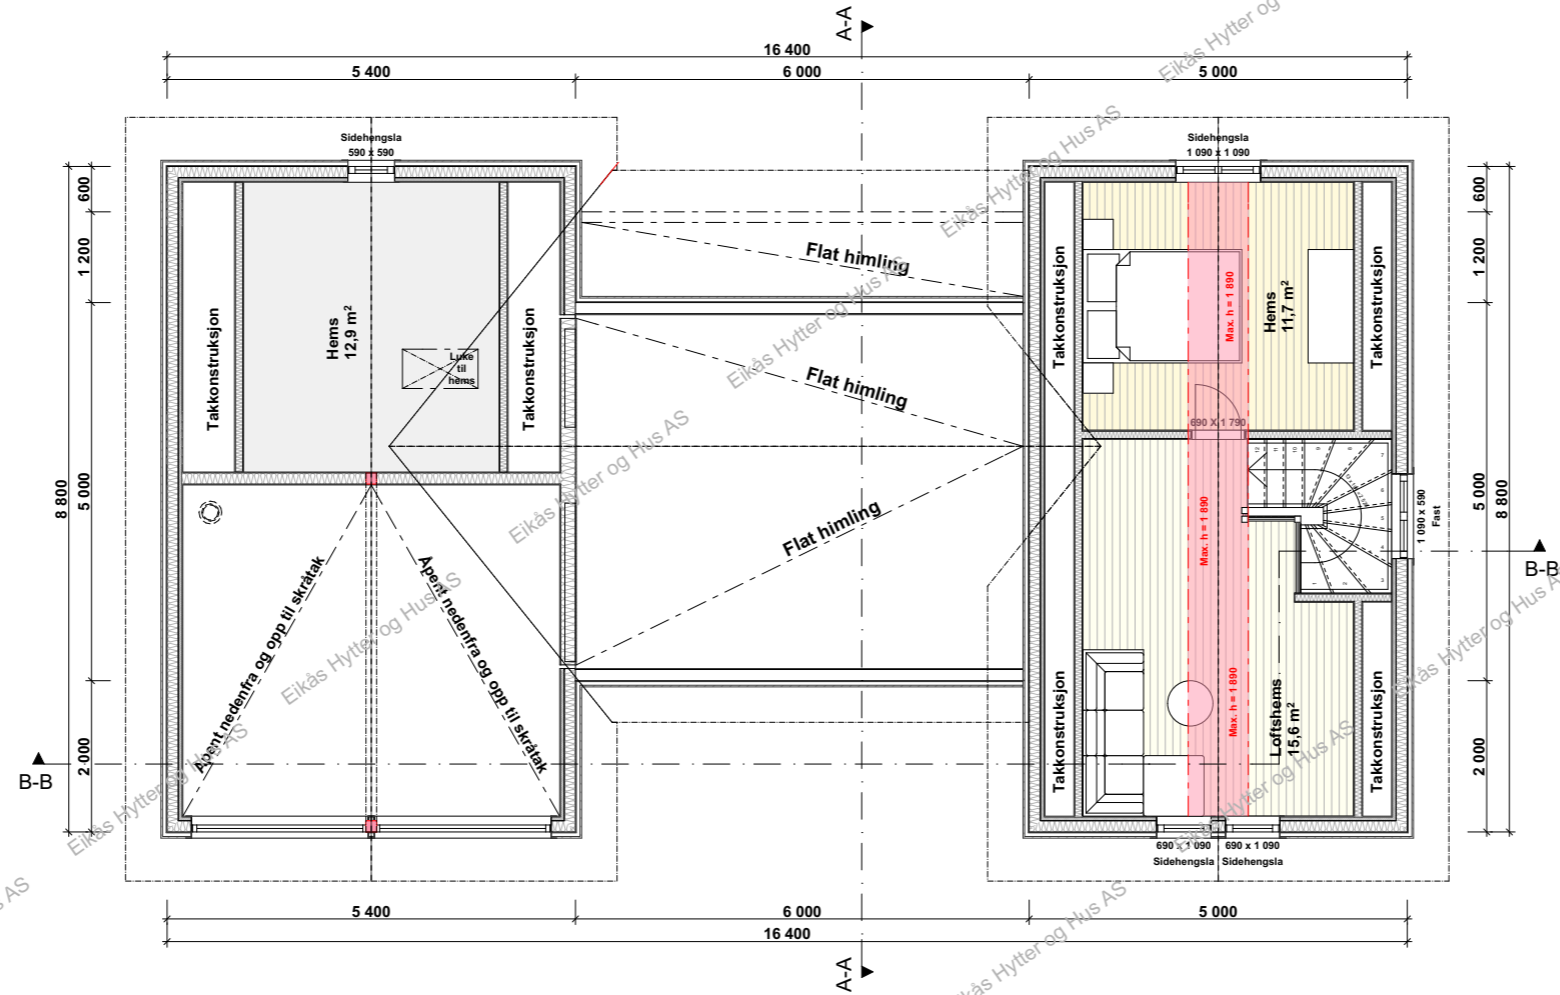

**EIKÅS HYTTER & HUS**  
 Tlf:38 34 95 00 - Faks:38 34 95 01 www.eikas.no


Tiltakshaver:  
**Eikås Hytter & Hus AS**  
 -  
 -

Byggeadresse:  
 -


BYA:	132.8 m <sup>2</sup>	BRA:	115.2 m <sup>2</sup>	Isol.BRA:	109.4 m <sup>2</sup>	Gnr./Bnr.:	-
Dato:	17.02.20	Rev.nr.:	00.EE	Rev.Dato:	----	Tegnet av:	Egeland

Prosjektnr.: **T-20008**  
 Dato arb.tegning: 00.00.00  
 Tegningsnr.: 4

Tegning: **Loftsplan**  
 Målestokk: **1:100**  
 Areal tak: 189 m<sup>2</sup>

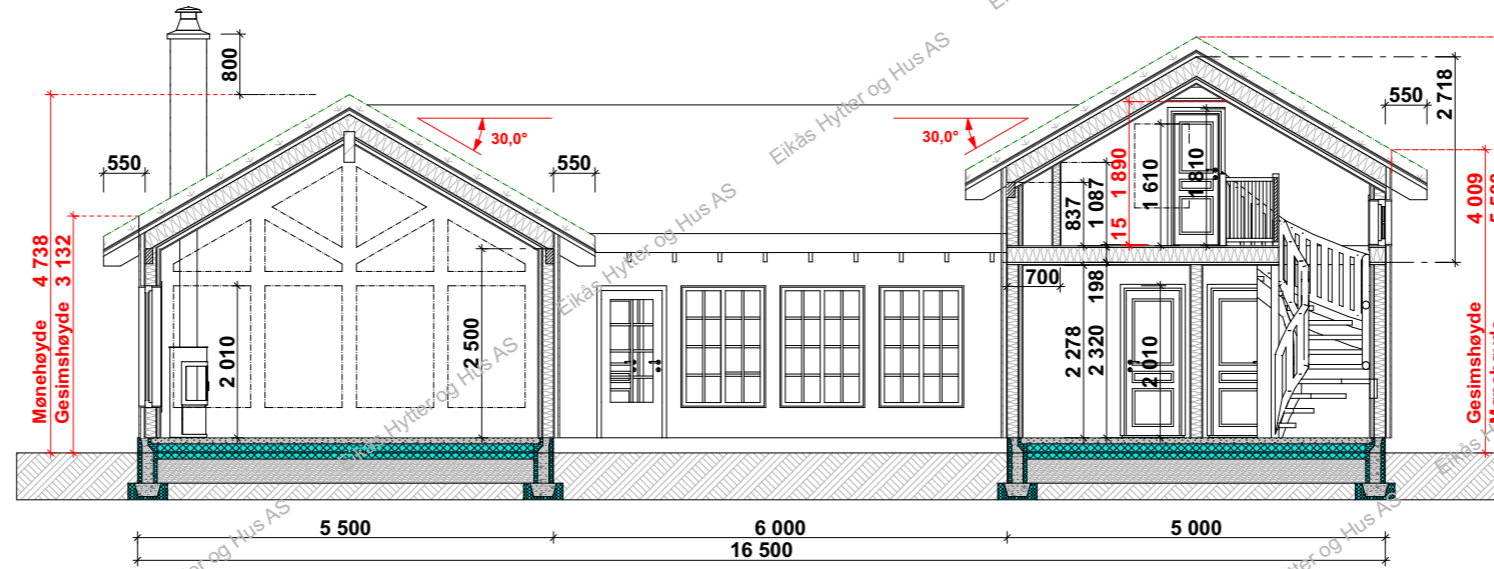

**Snitt B-B**

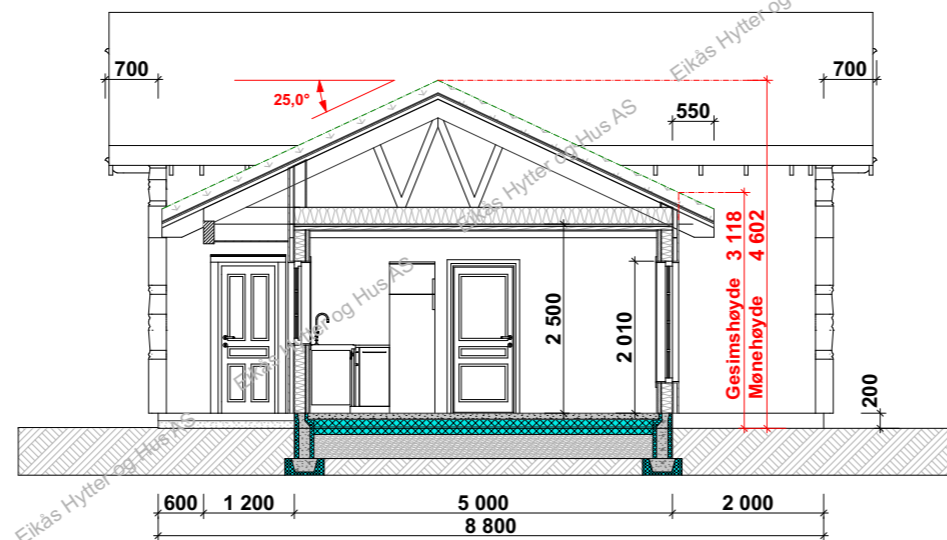

**Snitt A-A**



**EIKÅS HYTTER & HUS**  
 Tlf:38 34 95 00 - Faks:38 34 95 01 www.eikas.no

Tiltakshaver:			
Eikås Hytter & Hus AS			
-			
-			
Byggeadresse:			
-			
BYA:	BRA:	Isol.BRA:	Gnr./Bnr.:
132.8 m <sup>2</sup>	115.2 m <sup>2</sup>	109.4 m <sup>2</sup>	-
Dato:	Rev.nr.:	Rev.Dato:	Tegnet av:
17.02.20	00.EE	----	Egeland
Prosjektnr.:			Dato arb.tegning
<b>T-20008</b>			00.00.00
Tegningsnr.:			5
Tegning:			Målestokk:
Snitt			<b>1:100</b>
			Areal tak:
			189 m <sup>2</sup>