


EIKÅS HYTTER & HUS


Tlf:38 34 95 00 - Faks:38 34 95 01 www.eikas.no

Eikås Hytter og Hus
Eiken
4596 Eiken


BYA: 128.9 m ²	BRA: 117.0 m ²	Isol.BRA: 98.2 m ²	Gnr./Bnr.: --
Dato: 13.04.16	Rev.nr: 02.EE	Rev.Dato: 03.06.16	Tegnet av: E.Egeland
Prosjektnr.: Frafjord-T-16027			Dato arb.tegning: 00.00.00
			Tegningsnr.: A121
Tegning: Perspektiv			Målestokk: 1:40,
			1:43,33
			176.1 m ²

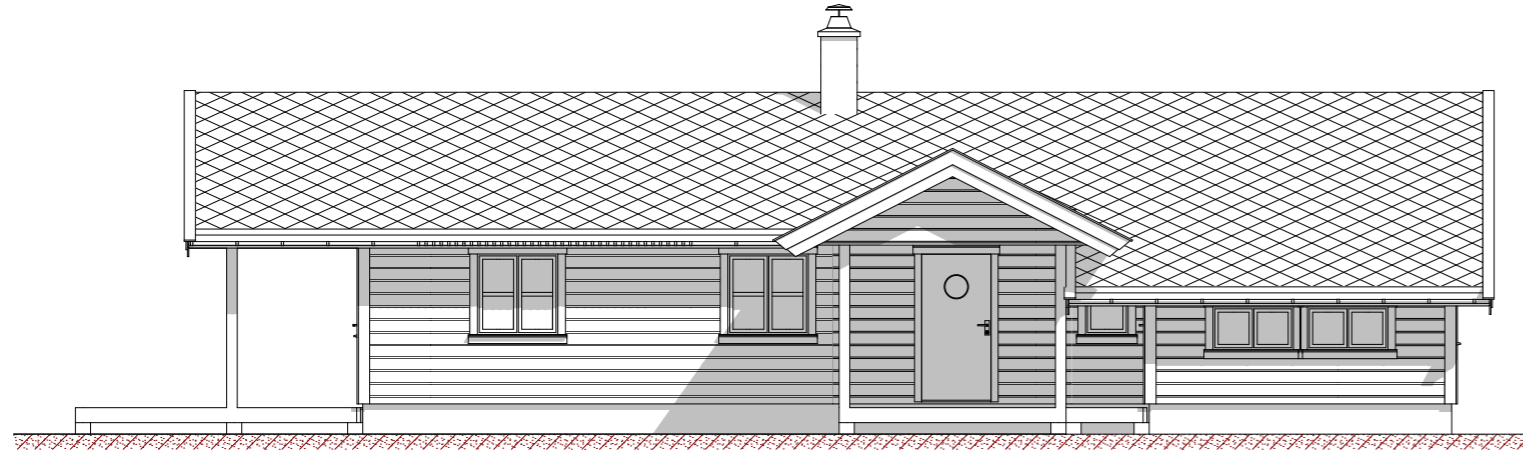


Fasade mot

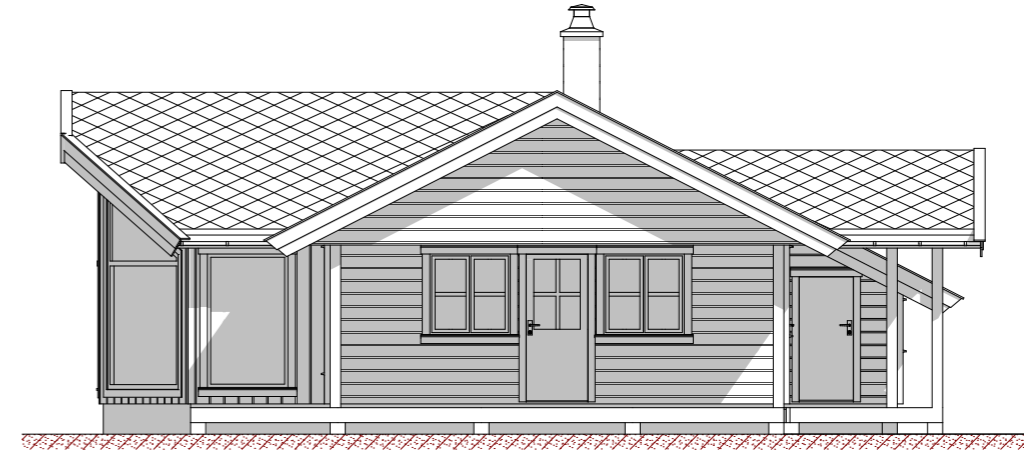

Fasade mot

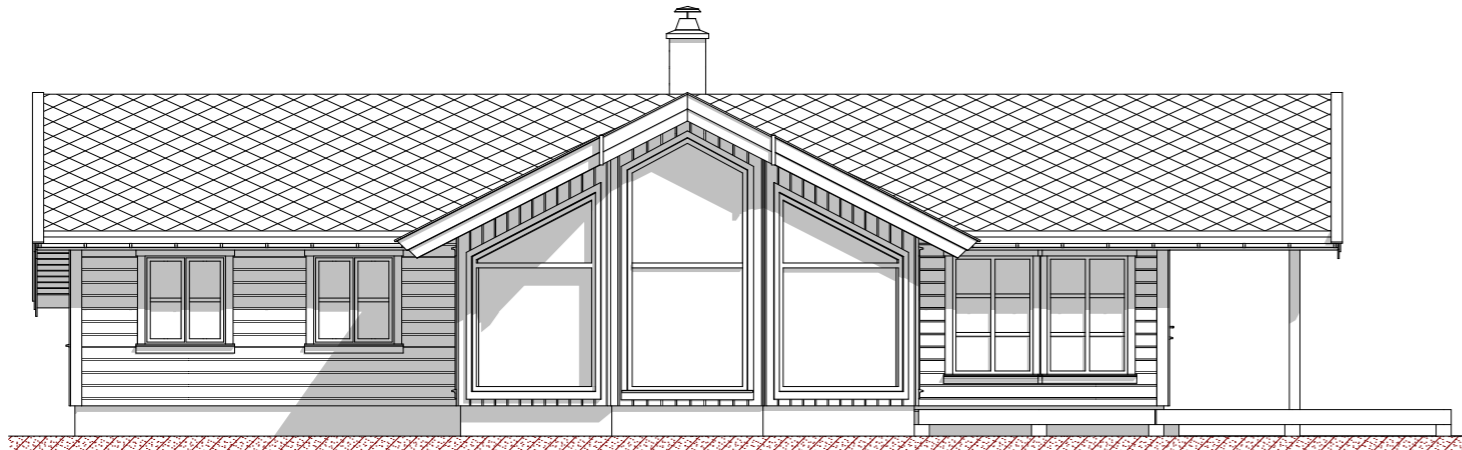

Fasade mot

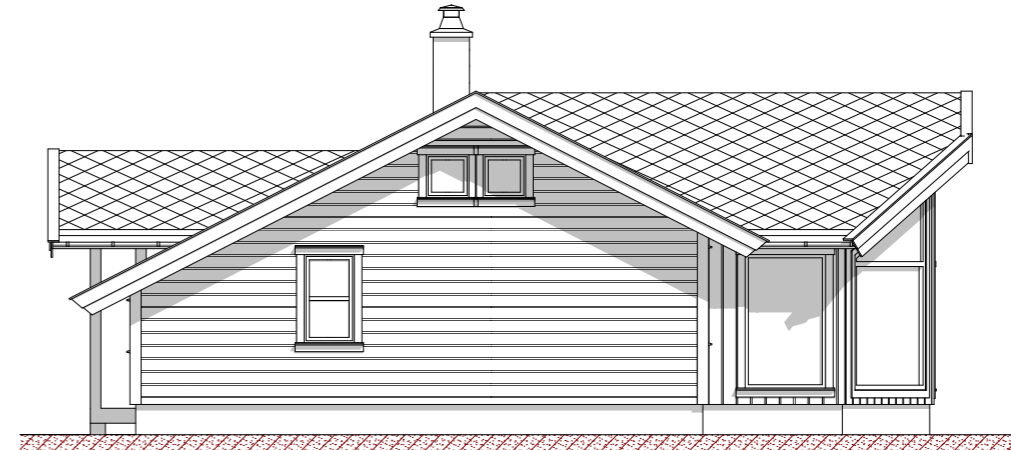

Fasade mot




EIKÅS HYTTER & HUS
Tlf:38 34 95 00 - Faks:38 34 95 01 www.eikas.no

Eikås Hytter og Hus
Eiken
4596 Eiken

BYA: 128.9 m ²	BRA: 117.0 m ²	Isol.BRA: 98.2 m ²	Gnr./Bnr.: --
Dato: 13.04.16	Rev.nr: 02.EE	Rev.Dato: 03.06.16	Tegnet av: E.Egeland
Prosjektr.: Frafjord-T-16027			Dato arb.tegning: 00.00.00
			Tegningsnr.: A122
Tegning: Fasader			Målestokk: 1:100
			Areal tak: 176.1 m ²

Hovedplan

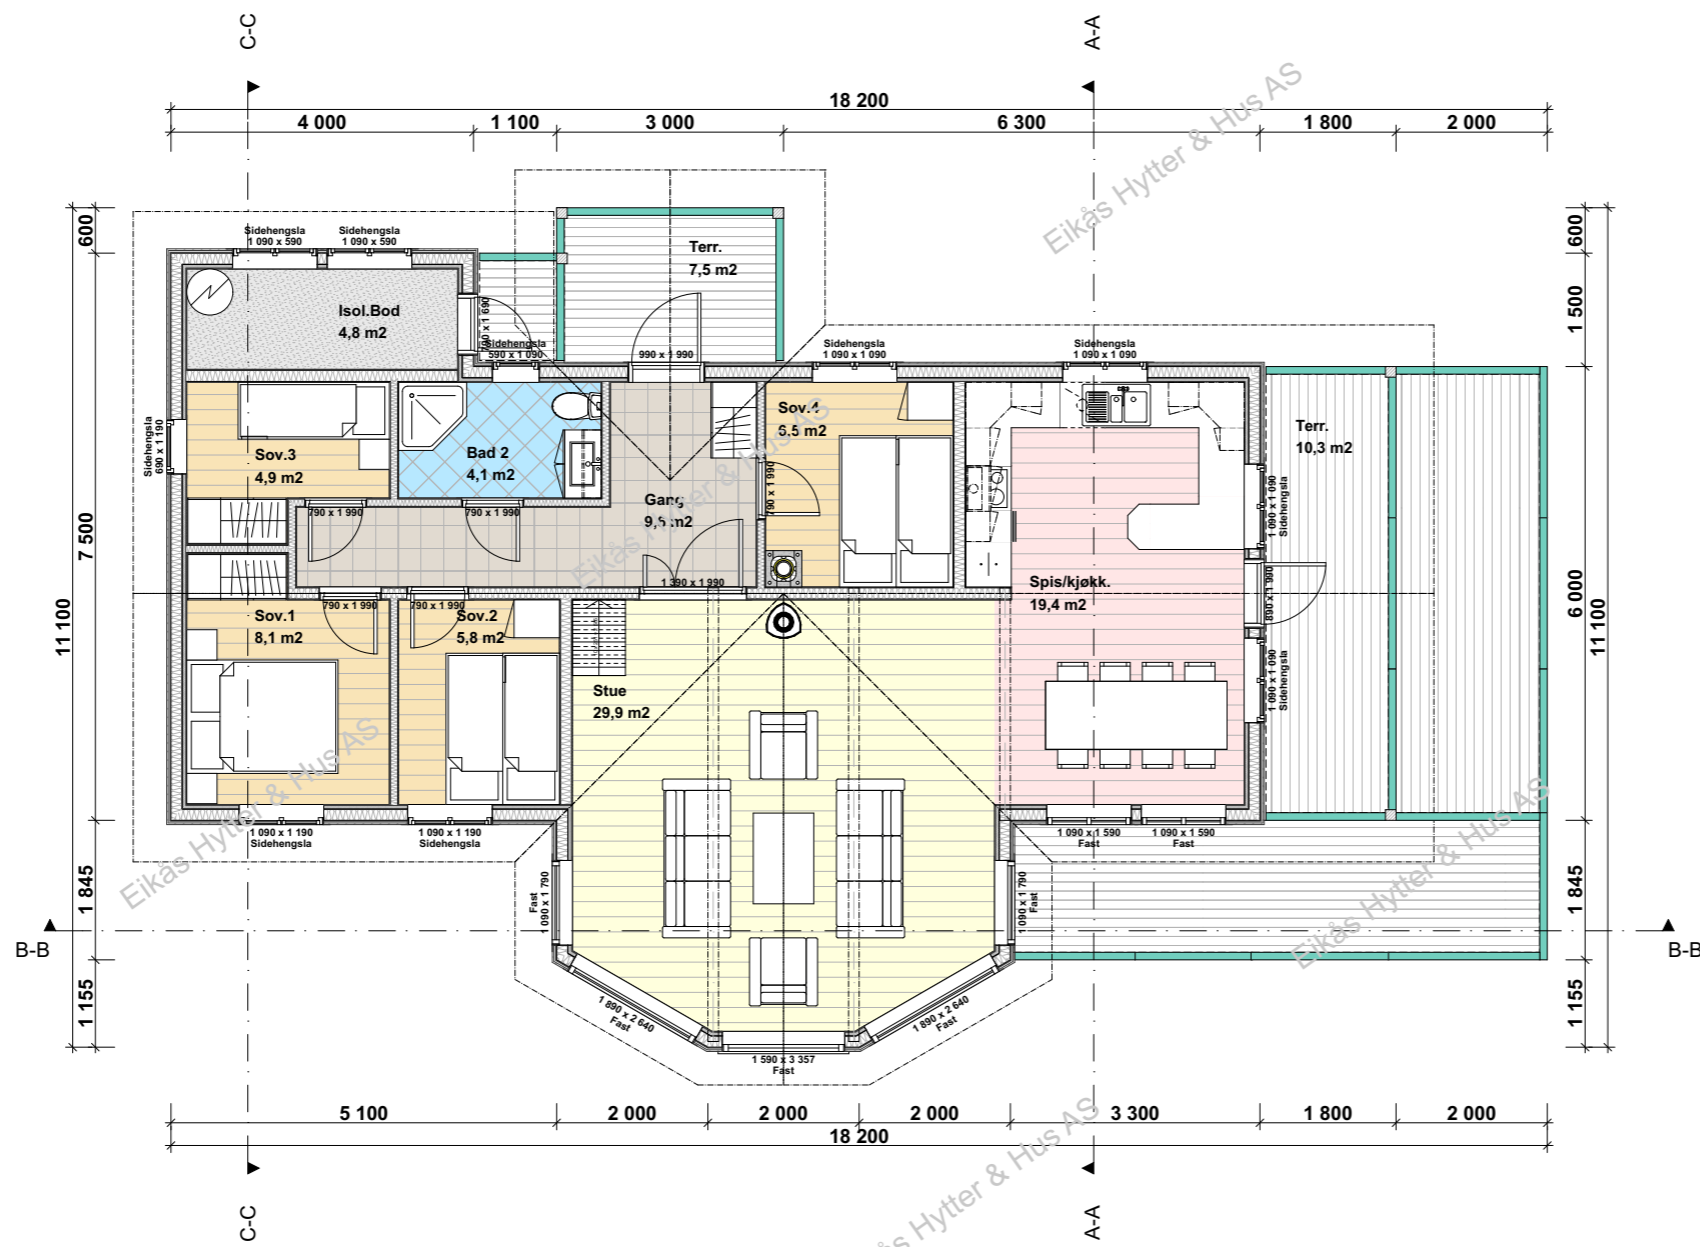


EIKÅS HYTTER & HUS
 Tlf:38 34 95 00 - Faks:38 34 95 01 www.eikas.no

Eikås Hytter og Hus
 Eiken
 4596 Eiken

BYA: 128.9 m ²	BRA: 117.0 m ²	Isol.BRA: 98.2 m ²	Gnr./Bnr.: --
Dato: 13.04.16	Rev.nr: 02.EE	Rev.Dato: 03.06.16	Tegnet av: E.Egeland
Prosjektr.: Frafjord-T-16027			Dato arb.tegning: 00.00.00
			Tegningsnr.: A123
Tegning: Hovedplan			Målestokk: 1:100
			Areal tak: 176.1 m ²


Loftsplan

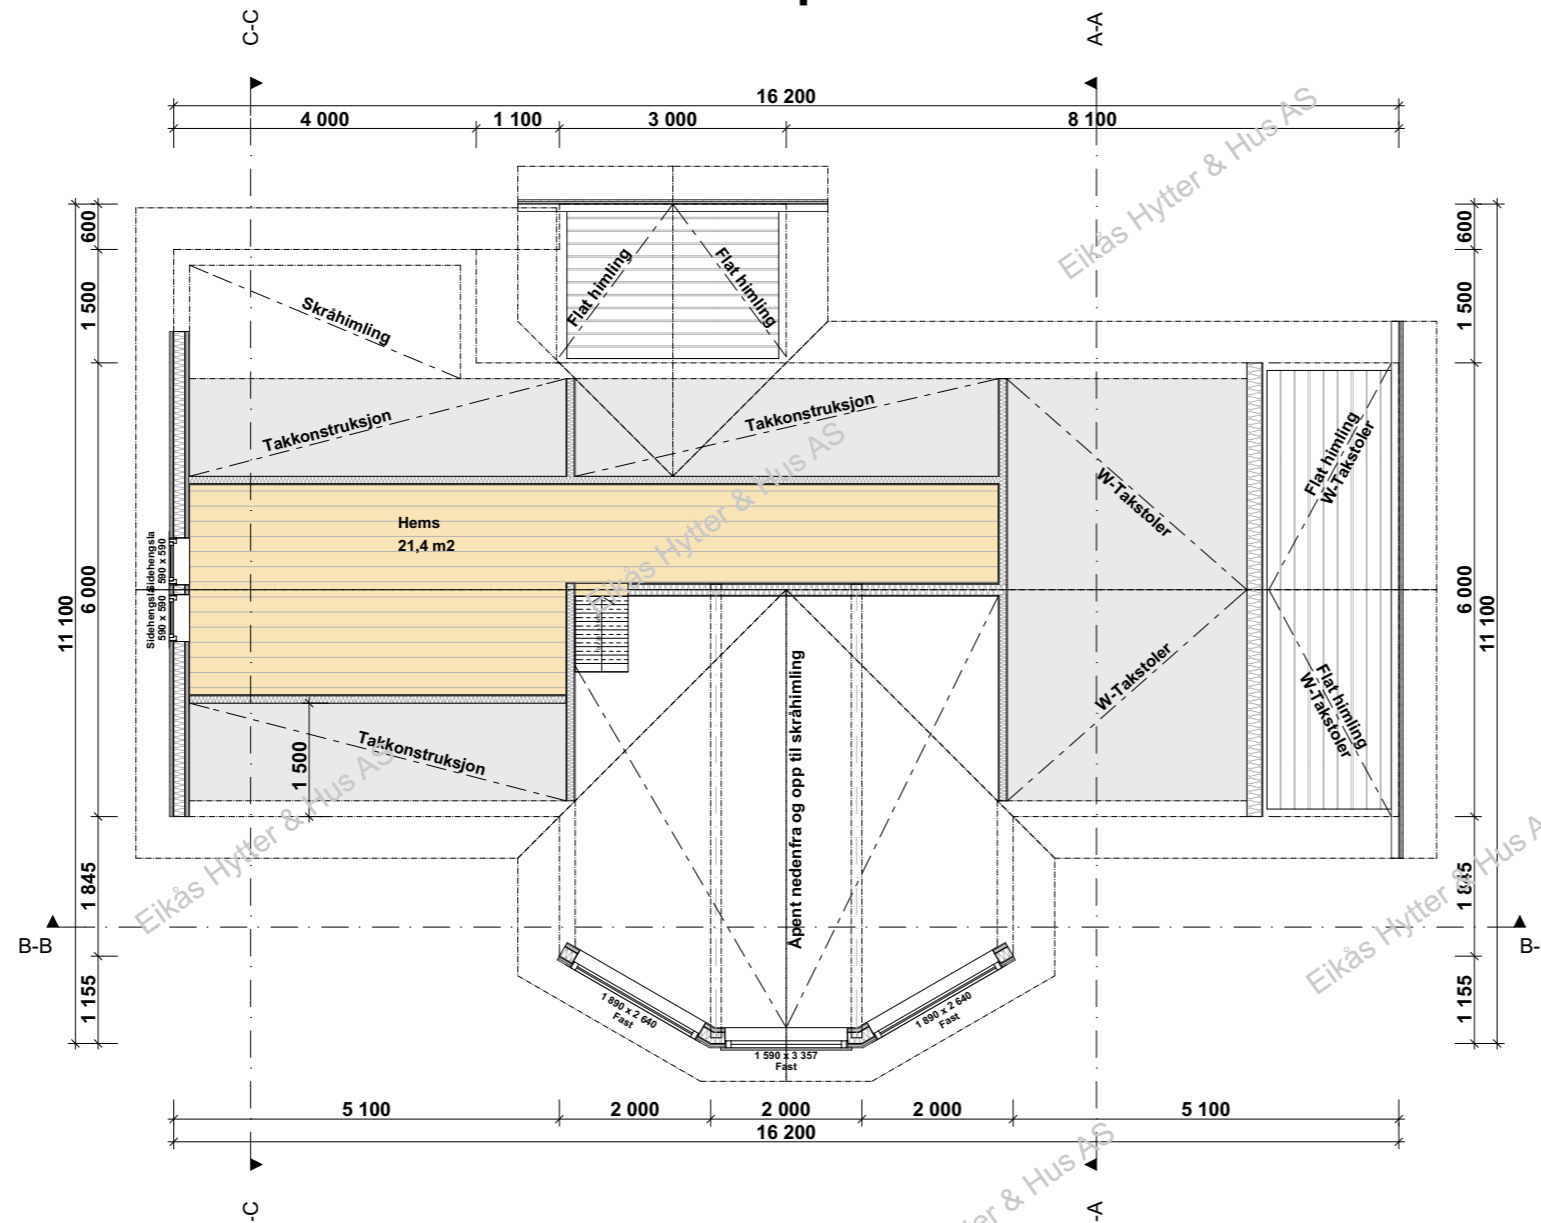


EIKÅS HYTTER & HUS
Tlf:38 34 95 00 - Faks:38 34 95 01 www.eikas.no

Eikås Hytter og Hus
Eiken
4596 Eiken


BYA: 128.9 m ²	BRA: 117.0 m ²	Isol.BRA: 98.2 m ²	Gnr./Bnr.: --
Dato: 13.04.16	Rev.nr: 02.EE	Rev.Dato: 03.06.16	Tegnet av: E.Egeland
Prosjektr.: Frafjord-T-16027			Dato arb.tegning: 00.00.00
			Tegningsnr.: A124
Tegning: Loftsplan			Målestokk: 1:100
			Areal tak: 176.1 m ²

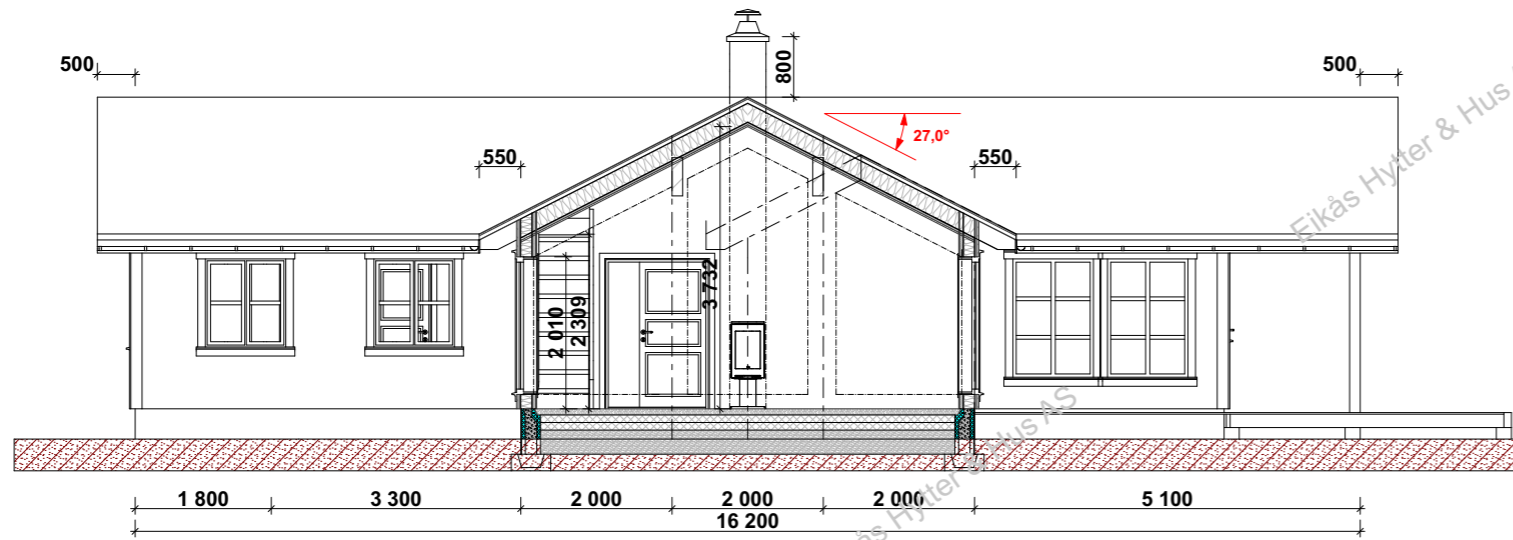

Snitt B-B

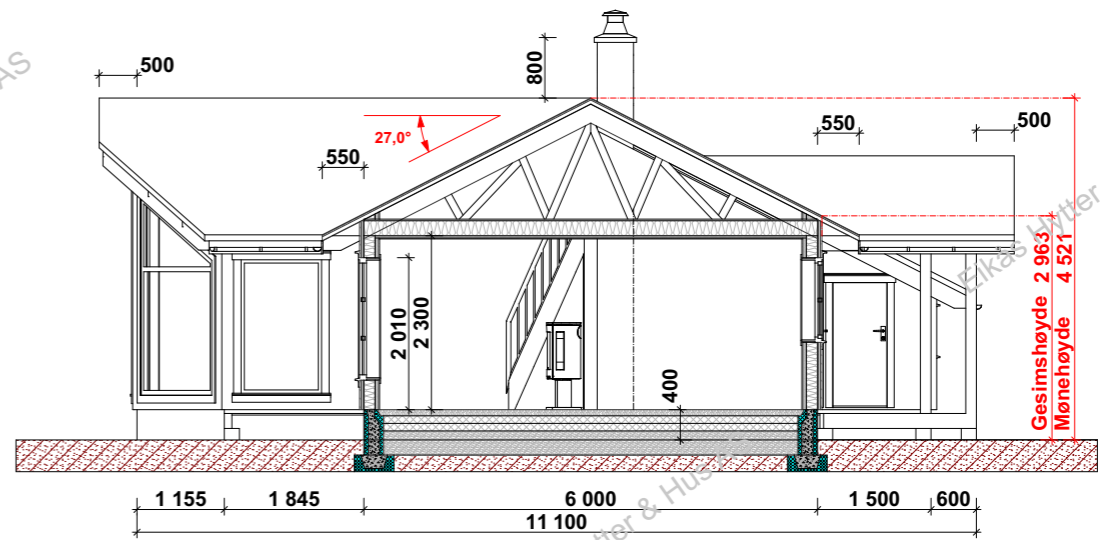

Snitt A-A

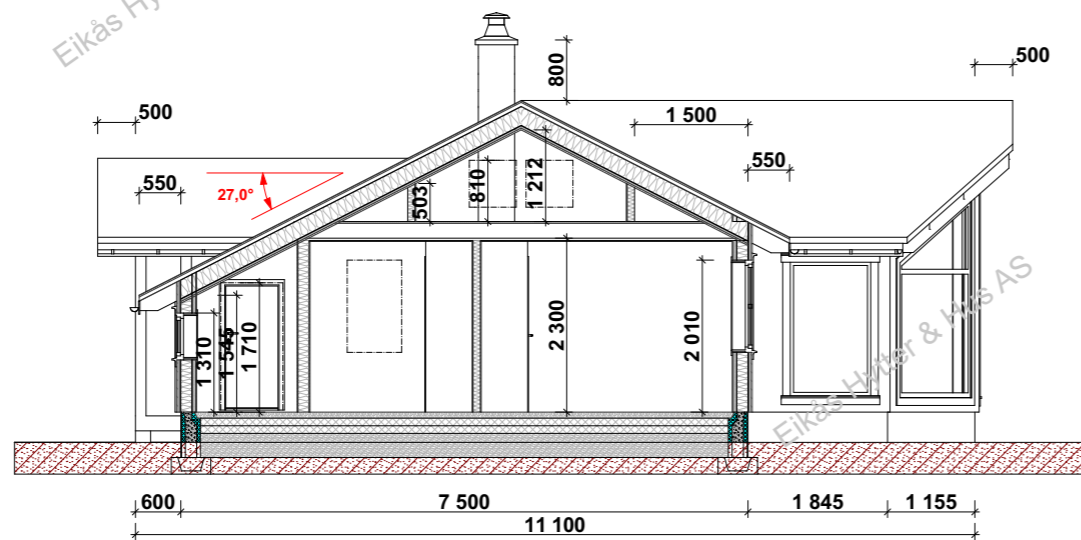

Snitt C-C



EIKÅS HYTTER & HUS
Tlf:38 34 95 00 - Faks:38 34 95 01 www.eikas.no

Eikås Hytter og Hus
Eiken
4596 Eiken

BYA: 128.9 m ²	BRA: 117.0 m ²	Isol.BRA: 98.2 m ²	Gnr./Bnr.: --
Dato: 13.04.16	Rev.nr: 02.EE	Rev.Dato: 03.06.16	Tegnet av: E.Egeland
Prosjektr.: Frafjord-T-16027			Dato arb.tegning: 00.00.00
			Tegningsnr.: A125
Tegning: Snitt			Målestokk: 1:100
			Areal tak: 176.1 m ²