


EIKÅS HYTTER & HUS
 Tlf:38 34 95 00 - Faks:38 34 95 01 www.eikas.no


Tiltakshaver:
Eikås Hytter og Hus AS

Byggeadresse:

BYA: 138.9 m ²	BRA: 121.9 m ²	Isol.BRA: 116.7 m ²	Gnr./Bnr.: --/--
Dato: 27.03.19	Rev.nr: 06.ES	Rev.Dato: 22.08.19	Tegnet av: E.Stakkeland
Prosjektnr.: T-19026			Dato arb.tegning: 00.00.00
Tegning: Perspektiv			Tegningsnr.: 1
			Målestokk: Areal tak: 199 m ²

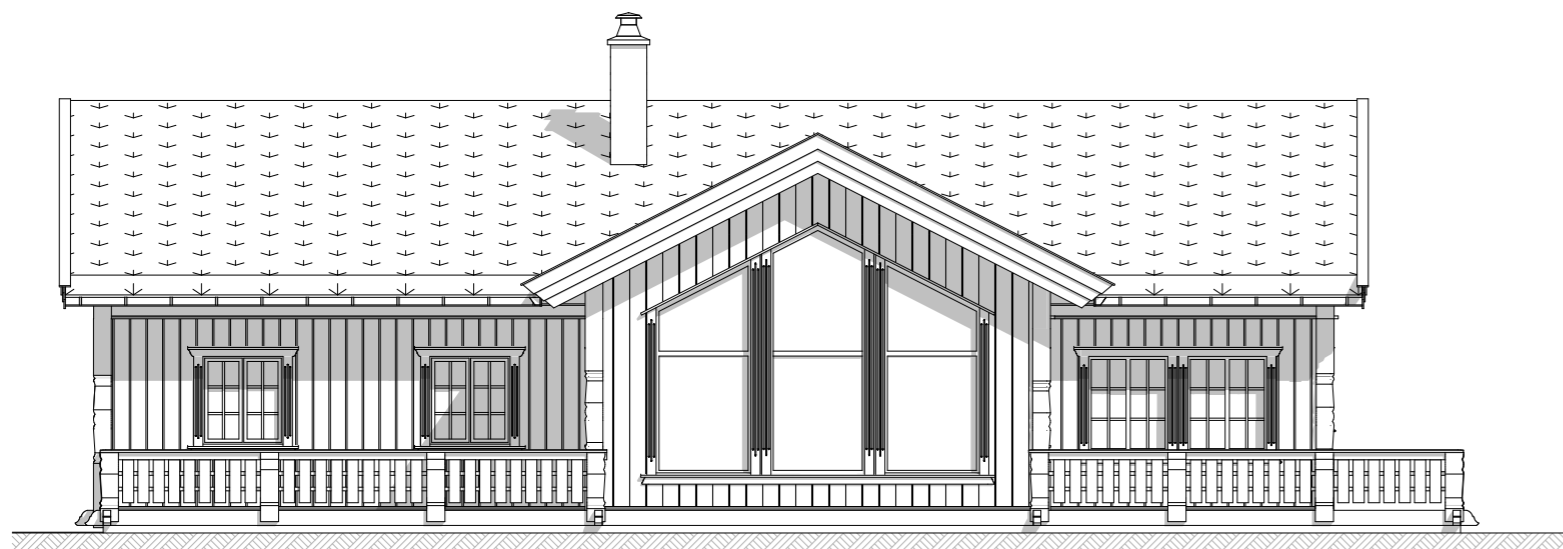

Fasade mot:

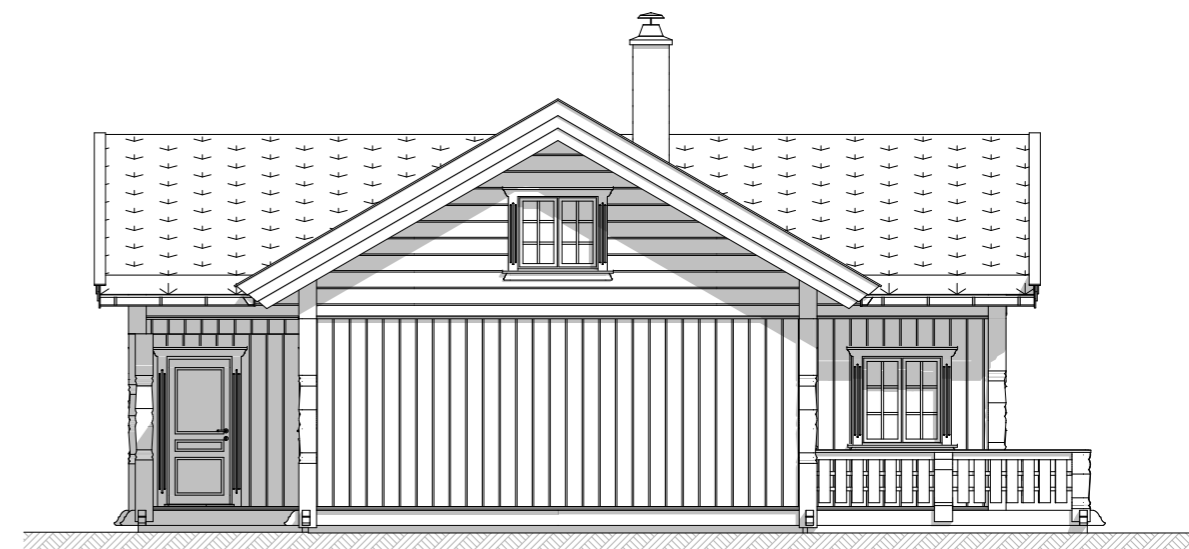

Fasade mot:



Fasade mot:



Fasade mot:



EIKÅS HYTTER & HUS

Tlf:38 34 95 00 - Faks:38 34 95 01 www.eikas.no


Tittakshaver:

Eikås Hytter og Hus AS

Byggeadresse:

BYA:	138.9 m ²	BRA:	121.9 m ²	Isol.BRA:	116.7 m ²	Gnr./Bnr.:	--/--	
Dato:	27.03.19	Rev.nr.:	06.ES	Rev.Dato:	22.08.19	Tegnet av:	E.Stakkeland	
Prosjektnr.:	T-19026						Dato arb.legning:	00.00.00
Tegning:	Fasader						Tegningsnr.:	2
						Målestokk:	1:100	
						Areal tak:	199 m ²	

Hovedplan

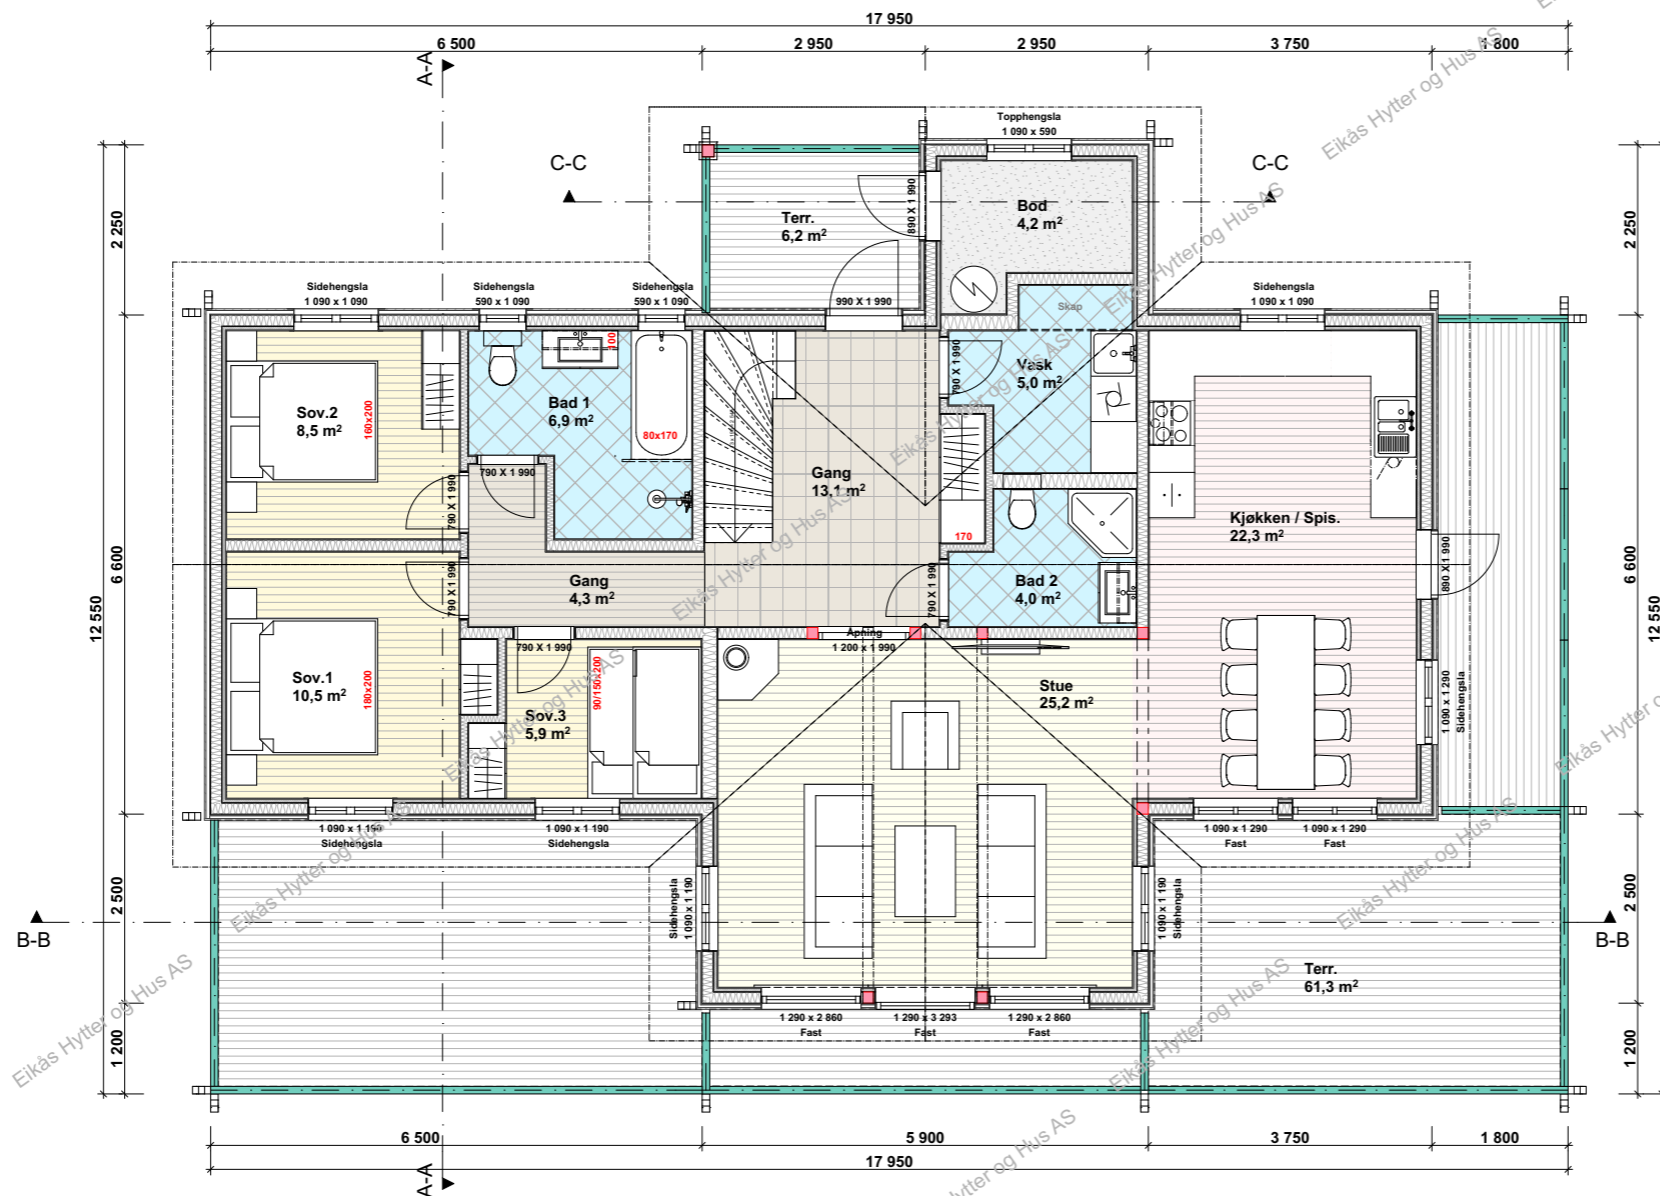


EIKÅS HYTTER & HUS
 Tlf:38 34 95 00 - Faks:38 34 95 01 www.eikas.no

Tittakshaver:
Eikås Hytter og Hus AS

Byggeadresse:			
BYA: 138.9 m²	BRA: 121.9 m²	Isol.BRA: 116.7 m²	Gnr./Bnr.: --/--
Dato: 27.03.19	Rev.nr: 06.ES	Rev.Dato: 22.08.19	Tegnet av: E.Stakkeland
Prosjektnr.: T-19026			Dato arb.tegning: 00.00.00
			Tegningsnr.: 3
Tegning: Hovedplan			Målestokk: 1:100
			Areal tak: 199 m²


Loftsplan

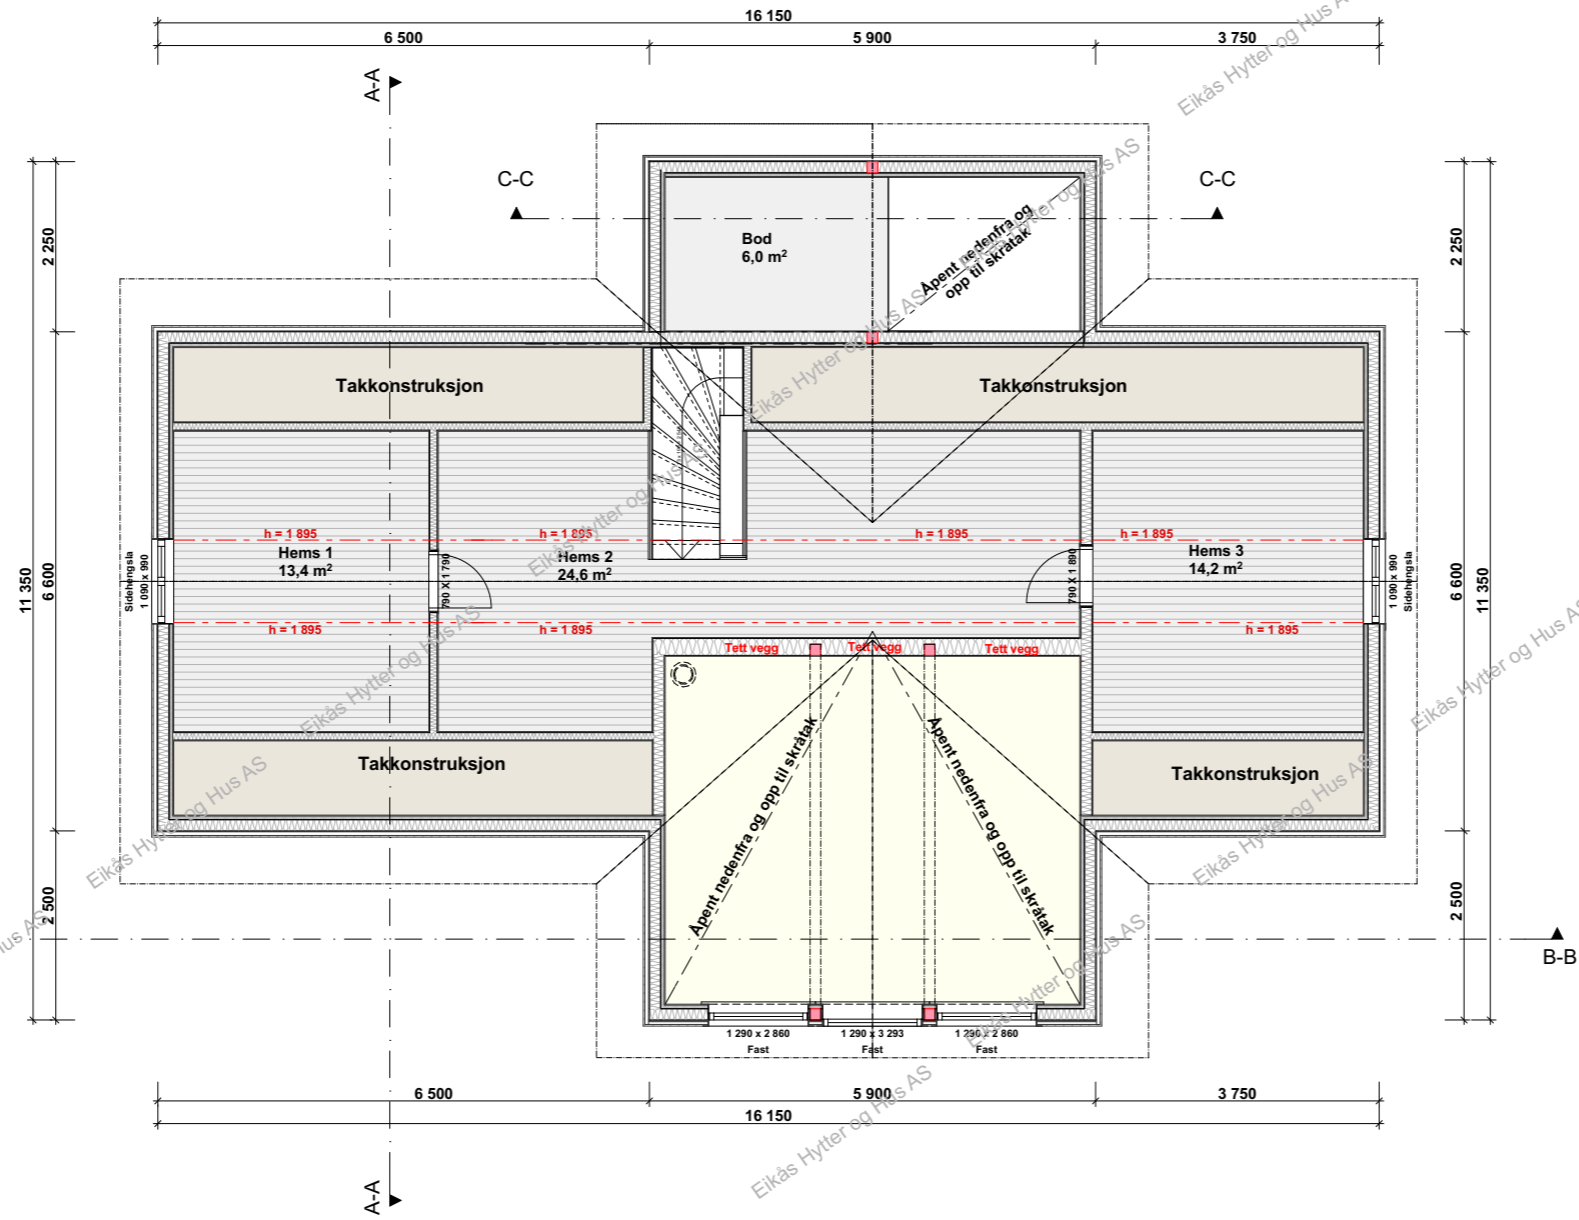


EIKÅS HYTTER & HUS
 Tlf:38 34 95 00 - Faks:38 34 95 01 www.eikas.no

Tiltakshaver:
Eikås Hytter og Hus AS


Byggeadresse:			
BYA: 138.9 m²	BRA: 121.9 m²	Isol.BRA: 116.7 m²	Gnr./Bnr.: --/--
Dato: 27.03.19	Rev.nr: 06.ES	Rev.Dato: 22.08.19	Tegnet av: E.Stakkeland
Prosjektnr.: T-19026			Dato arb.tegning: 00.00.00
			Tegningsnr.: 4
Tegning: Loftsplan			Målestokk: 1:100
			Areal tak: 199 m²

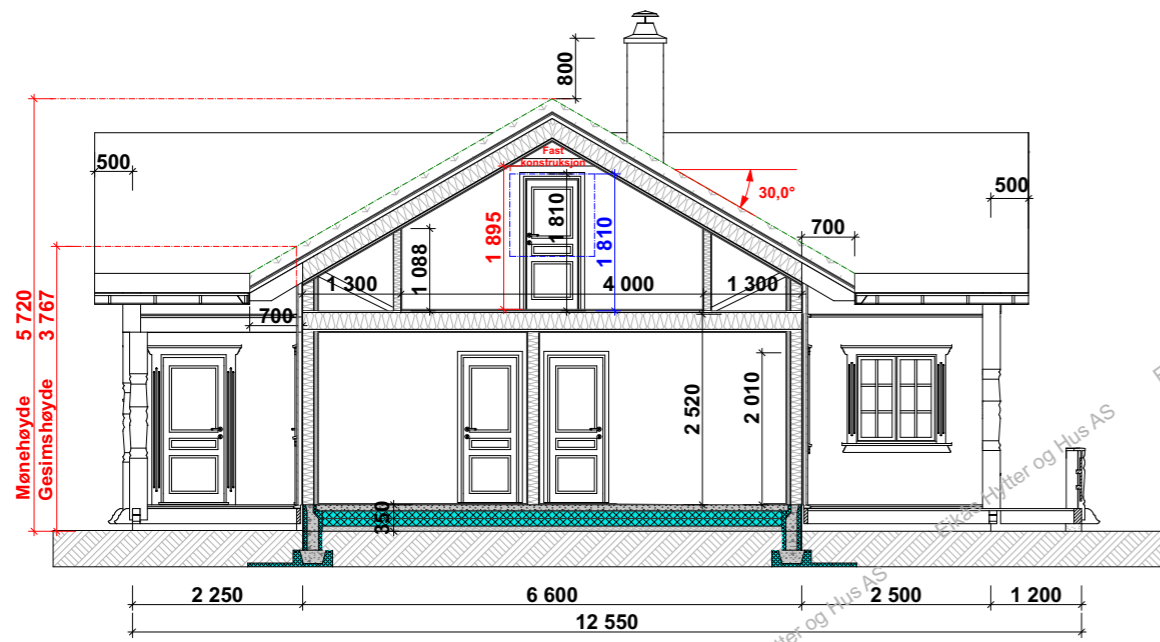

Snitt A-A

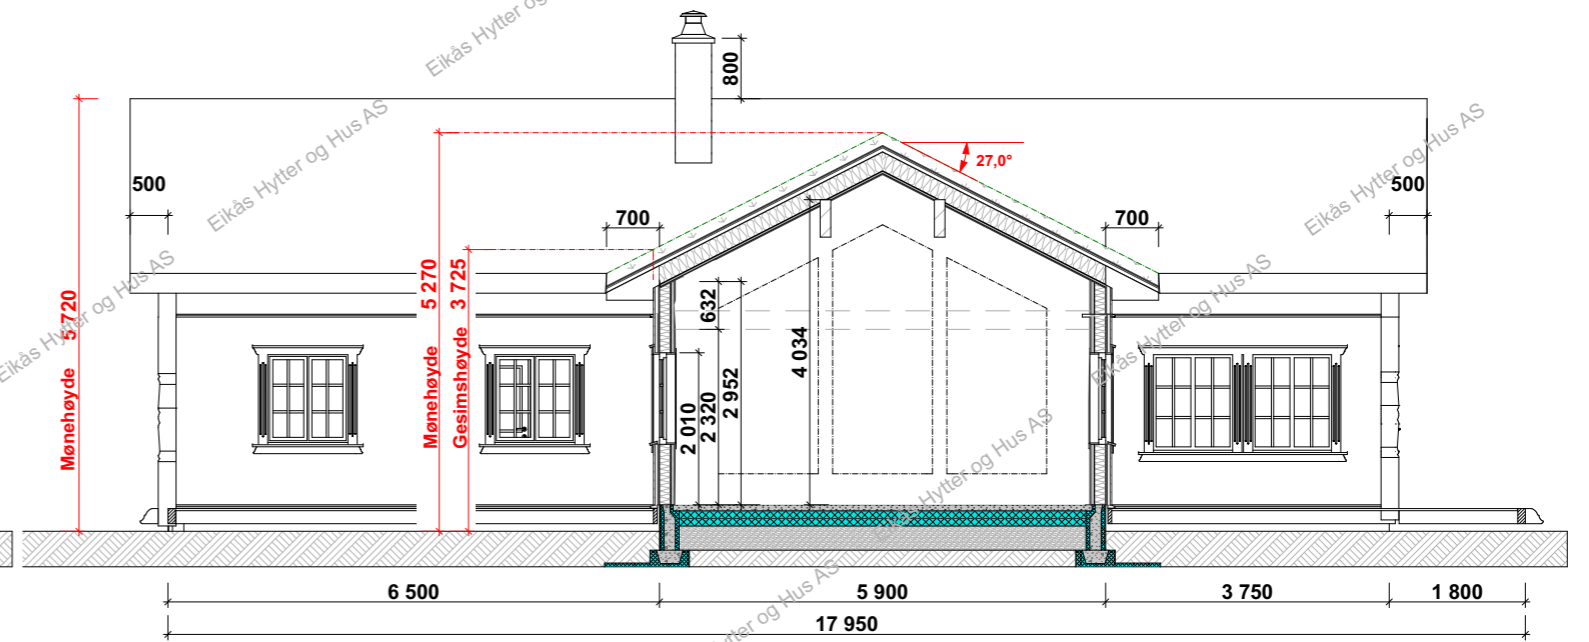

Snitt B-B

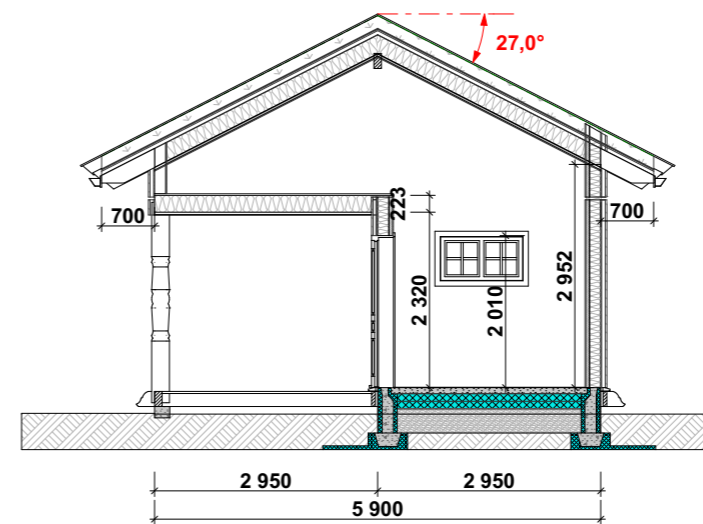

Snitt C-C



EIKÅS HYTTER & HUS
Tlf:38 34 95 00 - Faks:38 34 95 01 www.eikas.no

Tiltakshaver:
Eikås Hytter og Hus AS

Byggeadresse:

BYA:	138.9 m ²	BRA:	121.9 m ²	Isol.BRA:	116.7 m ²	Gnr./Bnr.:	--/--	
Dato:	27.03.19	Rev.nr.:	06.ES	Rev.Dato:	22.08.19	Tegnet av:	E.Stakkeland	
Prosjektnr.:	T-19026						Dato arb.tegning	00.00.00
Tegning:	Snitt						Tegningsnr.:	5
							Målestokk:	1:100
							Areal tak:	199 m ²