


EIKÅS HYTTER & HUS
 Tlf:38 34 95 00 - Faks:38 34 95 01 www.eikas.no


Tiltakshaver:
Eikas Hytter & Hus AS

Byggeadresse:
 --


BYA: 144.3 m ²	BRA: 121.6 m ²	Isol.BRA: 126.9 m ²	Gnr./Bnr.: --
Dato: 27.03.20	Rev.nr: 00.EE	Rev.Dato: --	Tegnet av: E.Egeland
Prosjektnr.: T-120020			Dato arb.tegning: 00.00.00
Tegning: Perspektiv			Tegningsnr.: 1
			Målestokk: Areal tak: 206 m ²

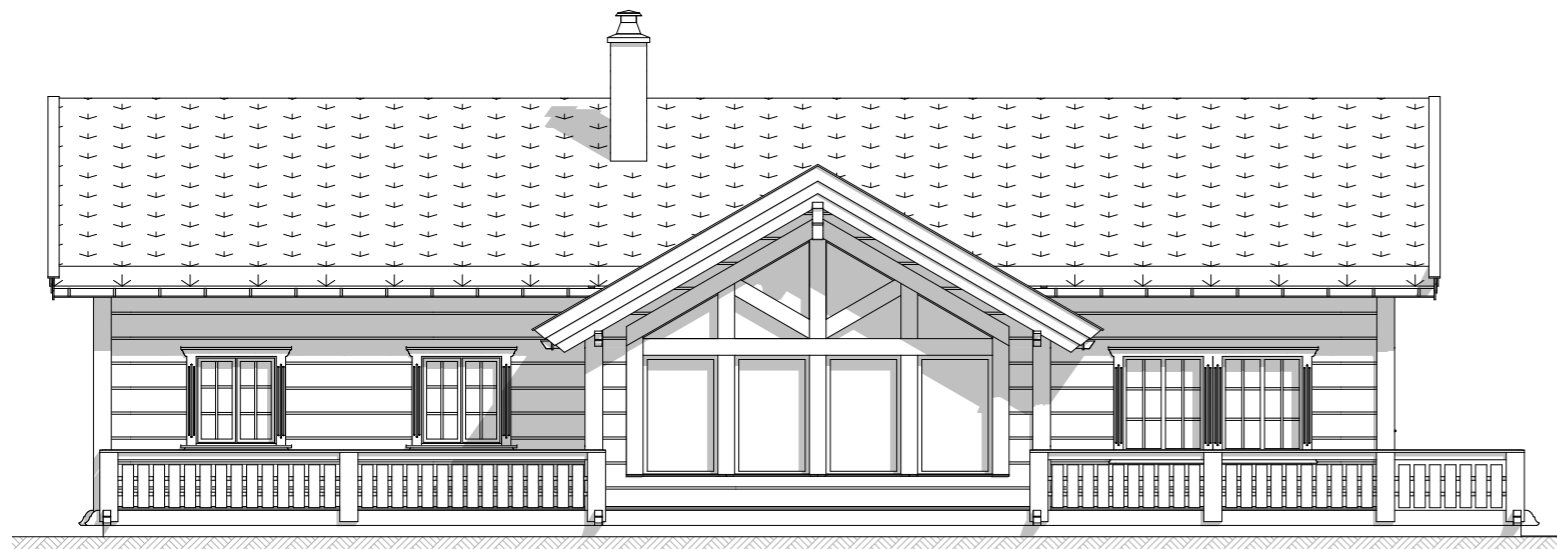

Fasade mot:

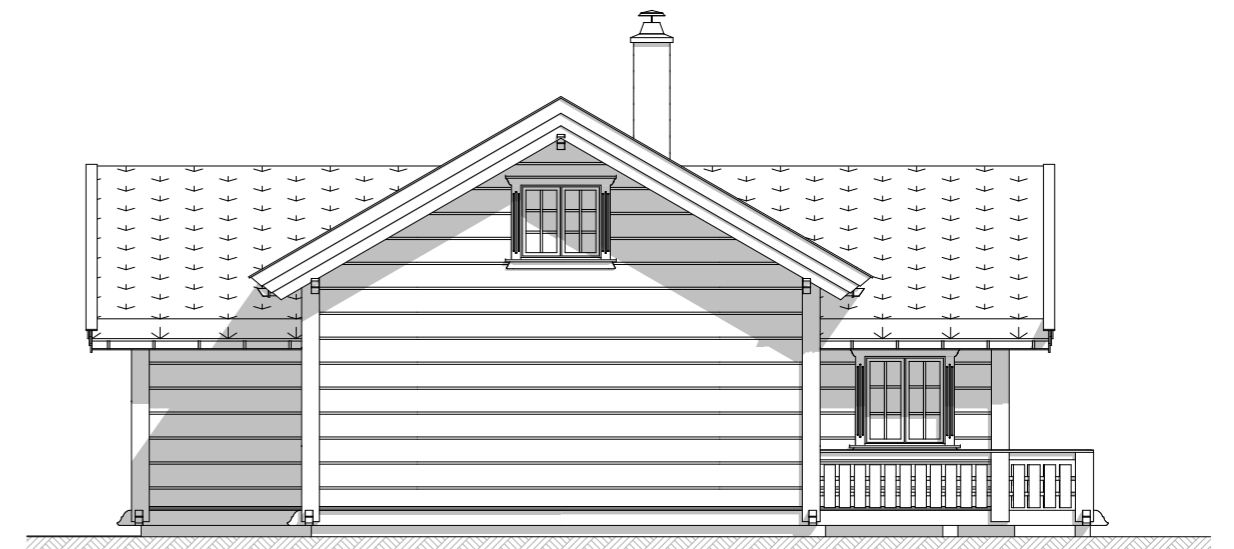

Fasade mot:

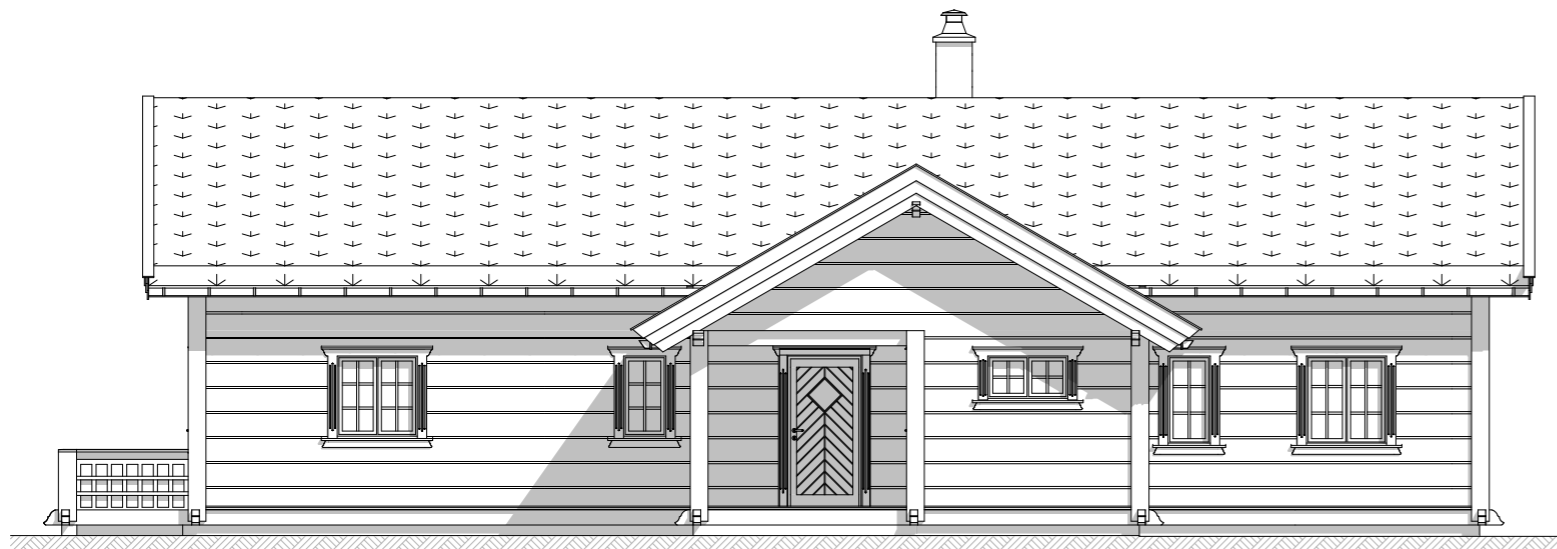

Fasade mot:



Fasade mot:



EIKÅS HYTTER & HUS
Tlf:38 34 95 00 - Faks:38 34 95 01 www.eikas.no

Tittakshaver:


Eikås Hytter & Hus AS

Byggeadresse:

--

BYA:	144.3 m ²	BRA:	121.6 m ²	Isol.BRA:	126.9 m ²	Gnr./Bnr.:	--
Dato:	27.03.20	Rev.nr:	00.EE	Rev.Dato:	--	Tegnet av:	E.Egeland
Prosjektnr.:	T-120020					Dato arb.legning	00.00.00
Tegning:	Fasader					Tegningsnr.:	2
						Målestokk:	1:100
						Areal tak:	206 m ²


Hovedplan

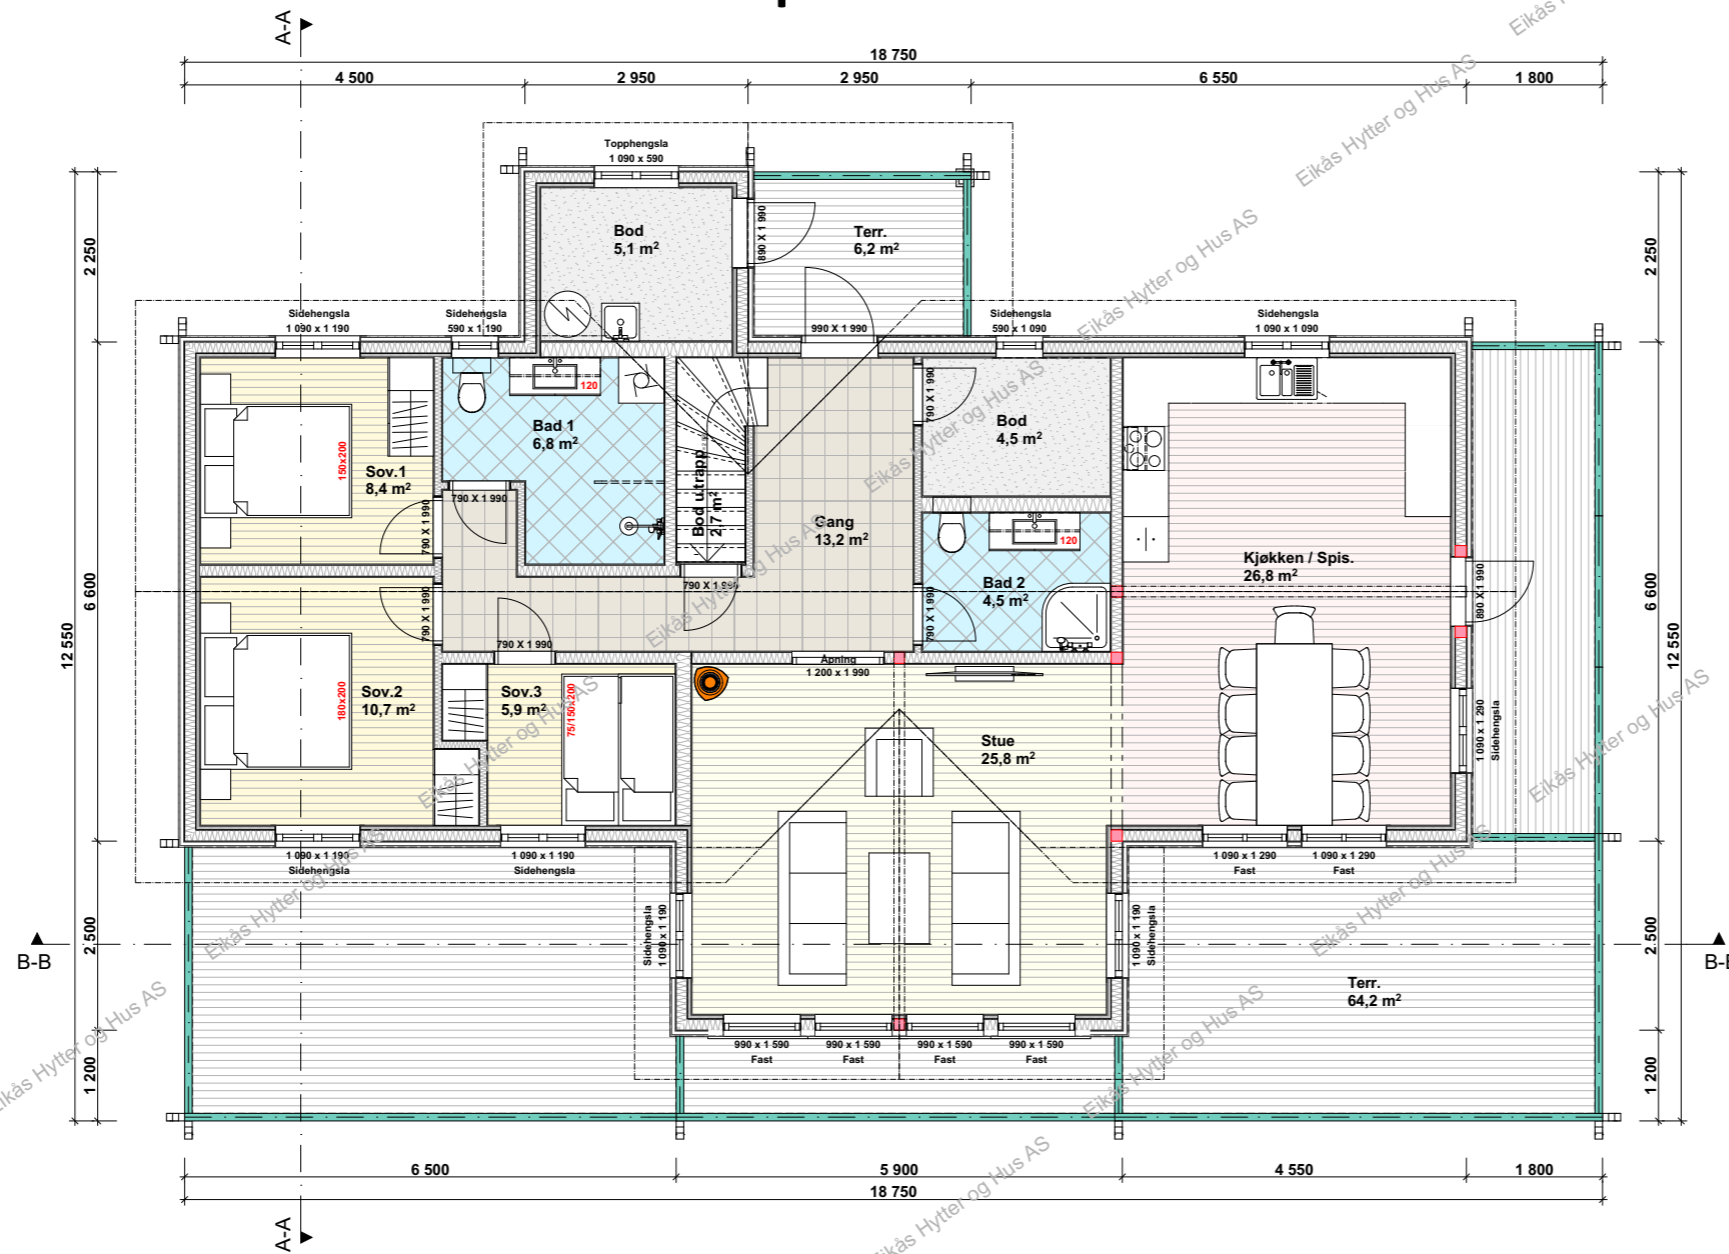

EIKÅS HYTTER & HUS
 Tlf:38 34 95 00 - Faks:38 34 95 01 www.eikas.no

Tittakshaver:			
Eikas Hytter & Hus AS			
Byggeadresse: --			
BYA: 144.3 m²	BRA: 121.6 m²	Isol.BRA: 126.9 m²	Gnr./Bnr.: --
Dato: 27.03.20	Rev.nr: 00.EE	Rev.Dato: --	Tegnet av: E.Egeland
Prosjektnr.: T-120020			Dato arb.tegning: 00.00.00
			Tegningsnr.: 3
Tegning: Hovedplan			Målestokk: 1:100
			Areal tak: 206 m²

Loftsplan

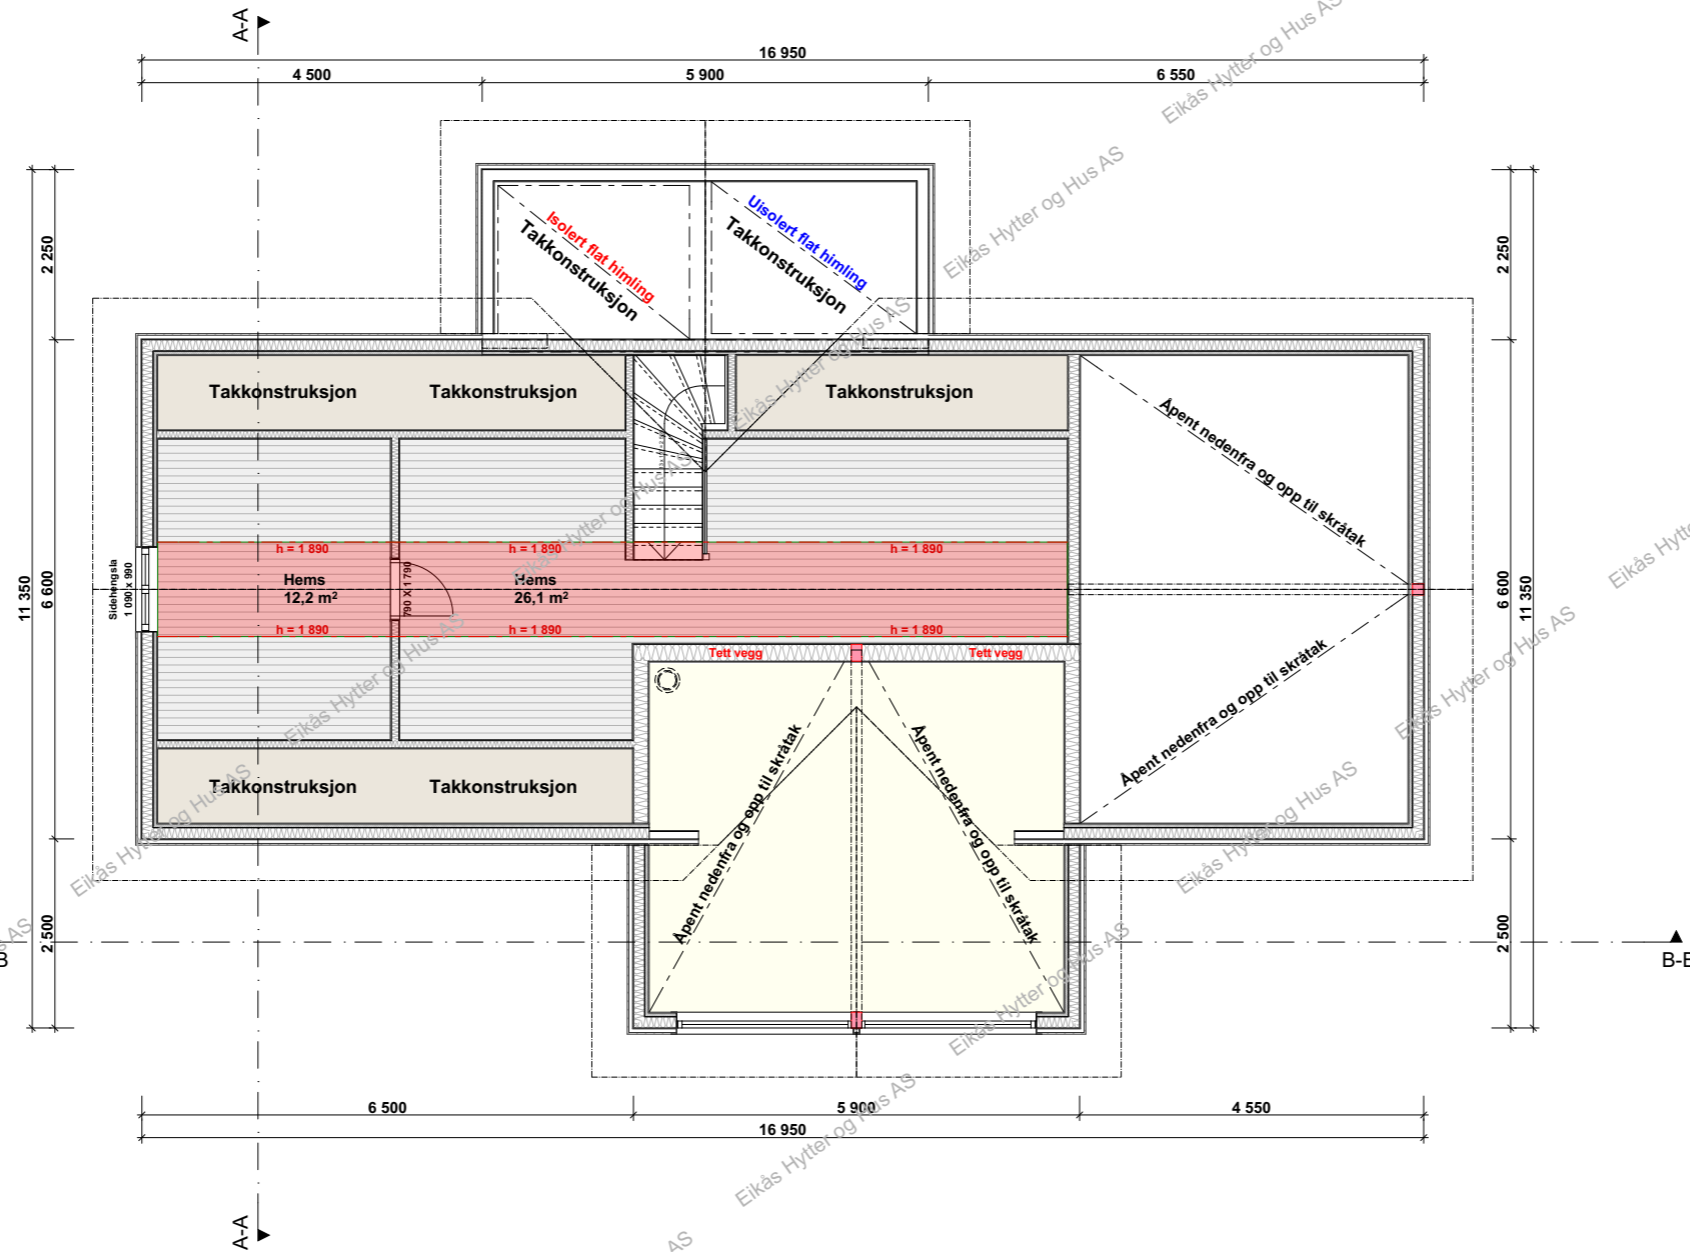


EIKÅS HYTTER & HUS
 Tlf:38 34 95 00 - Faks:38 34 95 01 www.eikas.no


Tiltakshaver:
Eikas Hytter & Hus AS

Byggeadresse:
 --

BYA: 144.3 m ²	BRA: 121.6 m ²	Isol.BRA: 126.9 m ²	Gnr./Bnr.: --
Dato: 27.03.20	Rev.nr: 00.EE	Rev.Dato: --	Tegnet av: E.Egeland
Prosjektnr.: T-120020			Dato arb.legning: 00.00.00
			Tegningsnr.: 4
Tegning: Loftsplan			Målestokk: 1:100
			Areal tak: 206 m ²

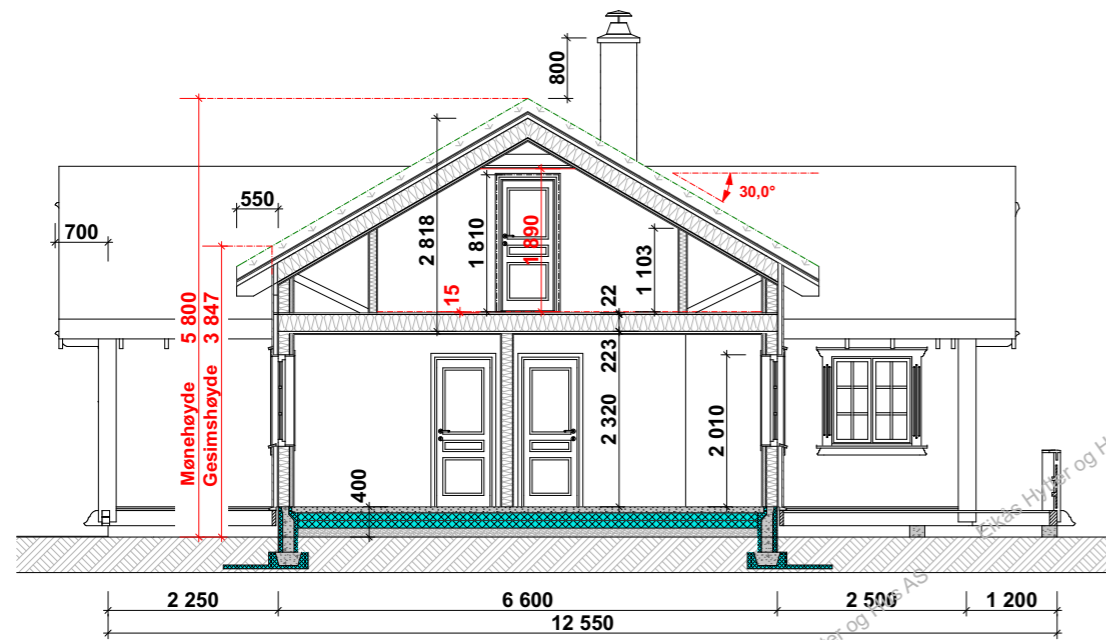

Snitt A-A

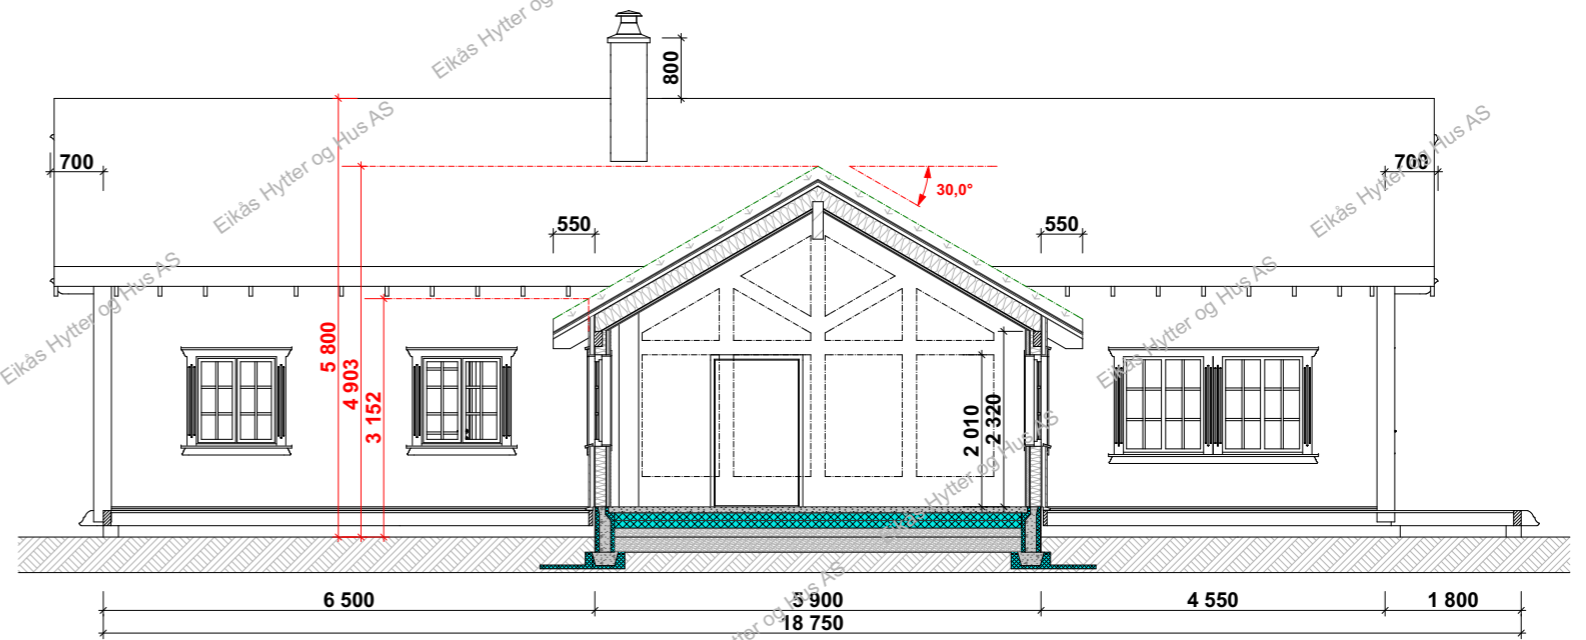

Snitt B-B



EIKÅS HYTTER & HUS
Tlf:38 34 95 00 - Faks:38 34 95 01 www.eikas.no

Tiltakshaver:			
Eikås Hytter & Hus AS			
Byggeadresse: --			
BYA: 144.3 m ²	BRA: 121.6 m ²	Isol.BRA: 126.9 m ²	Gnr./Bnr.: --
Dato: 27.03.20	Rev.nr: 00.EE	Rev.Dato: --	Tegnet av: E.Egeland
Prosjektnr.: T-120020			Dato arb.tegning: 00.00.00
			Tegningsnr.: 5
Tegning: Snitt			Målestokk: 1:100
			Areal tak: 206 m ²