



**EIKÅS HYTTER & HUS**


Tlf:38 34 95 00 - Faks:38 34 95 01 [www.eikas.no](http://www.eikas.no)

Tiltakshaver:


**Eikas Hytter & Hus**

Byggeadresse:

BYA: 139.6 m <sup>2</sup>	BRA: 122.9 m <sup>2</sup>	Isol.BRA: 122.9 m <sup>2</sup>	Gnr./Bnr.:
Dato: 14.09.15	Rev.nr: 01.EE	Rev.Dato: ----	Tegnet av: E.Egeland
Prosjektnr.: <b>T-15060</b>			Dato arb.tegning: 00.00.00
			Tegningsnr.: 1
Tegning: <b>Perspektiv</b>			Målestokk: 1:50
			Areal tak: 201.9 m <sup>2</sup>

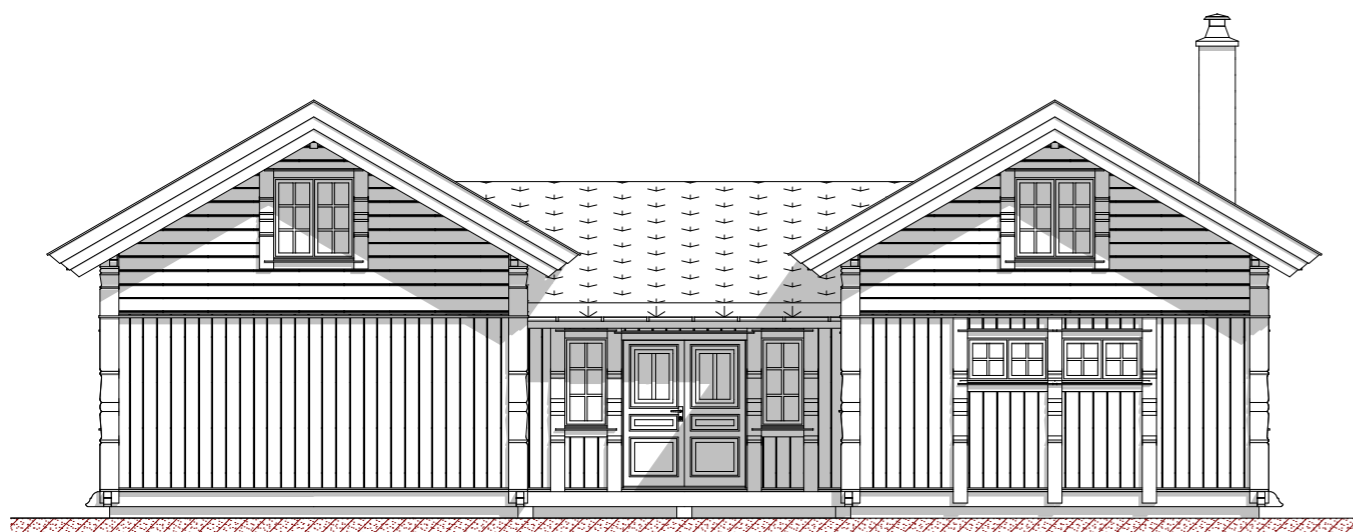


**Fasade mot**

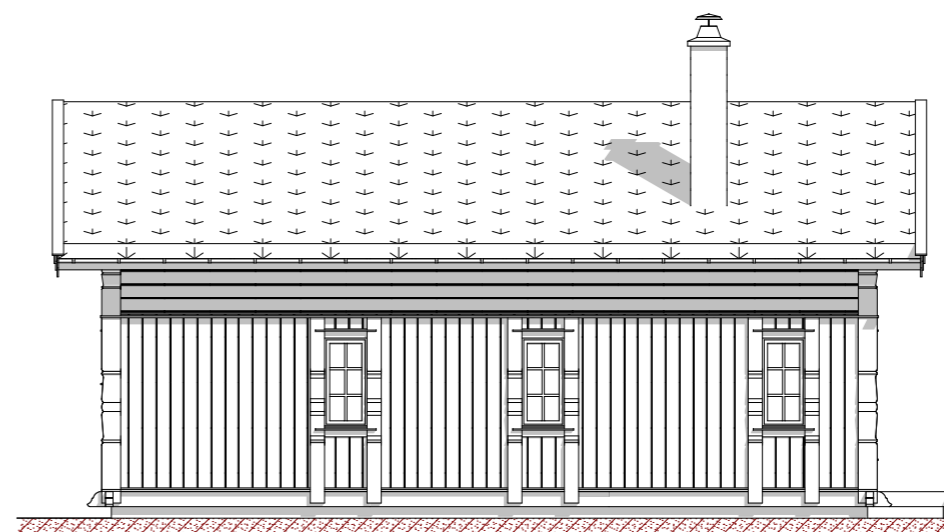

**Fasade mot**



**Fasade mot**

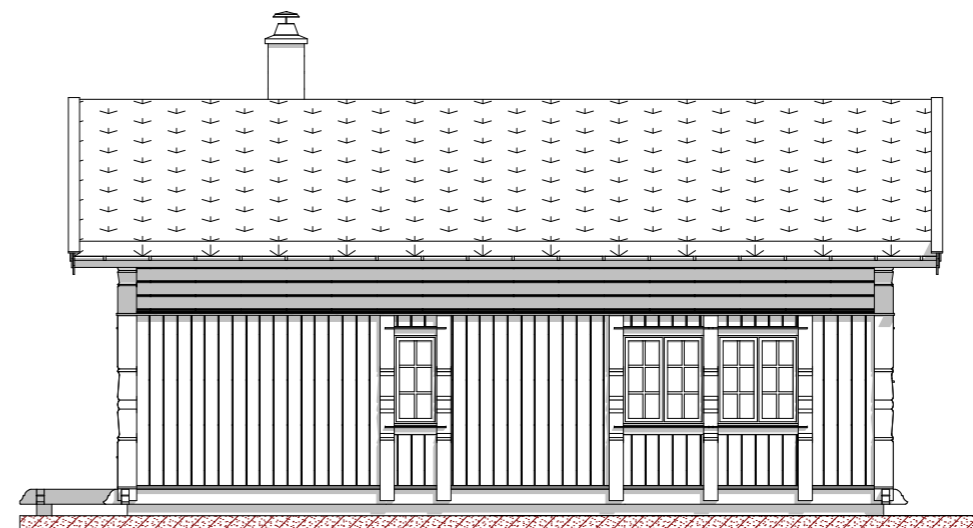

**Fasade mot**



**EIKÅS HYTTTER & HUS**

Tlf:38 34 95 00 - Faks:38 34 95 01 [www.eikas.no](http://www.eikas.no)


Tittakshaver:

**Eikås Hytter & Hus**

Byggeadresse:

BYA:	139.6 m <sup>2</sup>	BRA:	122.9 m <sup>2</sup>	Isol.BRA:	122.9 m <sup>2</sup>	Gnr./Bnr.:	
Dato:	14.09.15	Rev.nr:	01.EE	Rev.Dato:	----	Tegnet av:	E.Egeland
Prosjektnr.:	<b>T-15060</b>					Dato arb.tegning:	00.00.00
Tegning:	<b>Fasader</b>					Tegningsnr.:	2
						Målestokk:	<b>1:100</b>
						Areal tak:	201.9 m <sup>2</sup>

# Hovedplan

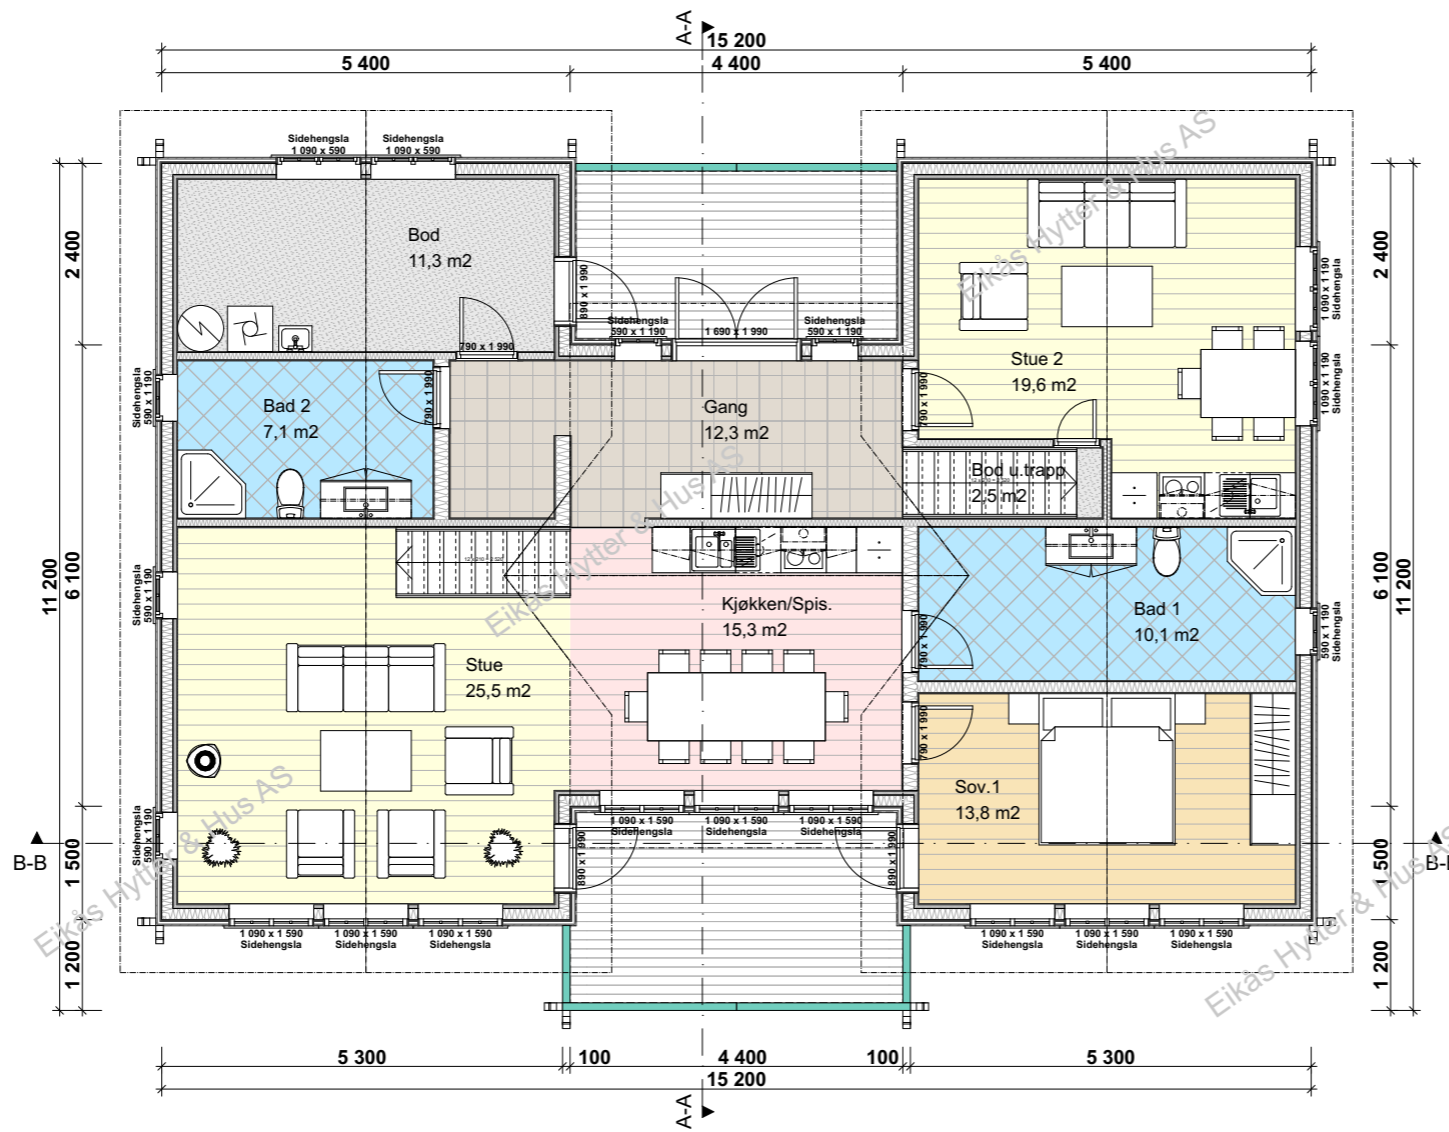


**EIKÅS HYTTER & HUS**  
 Tlf:38 34 95 00 - Faks:38 34 95 01 www.eikas.no

Tittakhaber:  
**Eikås Hytter & Hus**

Byggeadresse:

BYA: 139.6 m <sup>2</sup>	BRA: 122.9 m <sup>2</sup>	Isol.BRA: 122.9 m <sup>2</sup>	Gnr./Bnr.:
Dato: 14.09.15	Rev.nr: 01.EE	Rev.Dato: ----	Tegnet av: E.Egeland
Prosjektnr.: <b>T-15060</b>			Dato arb.tegning: 00.00.00
			Tegningsnr.: 3
Tegning: <b>Hovedplan</b>			Målestokk: 1:100
			Areal tak: 201.9 m <sup>2</sup>

# Loftsplan

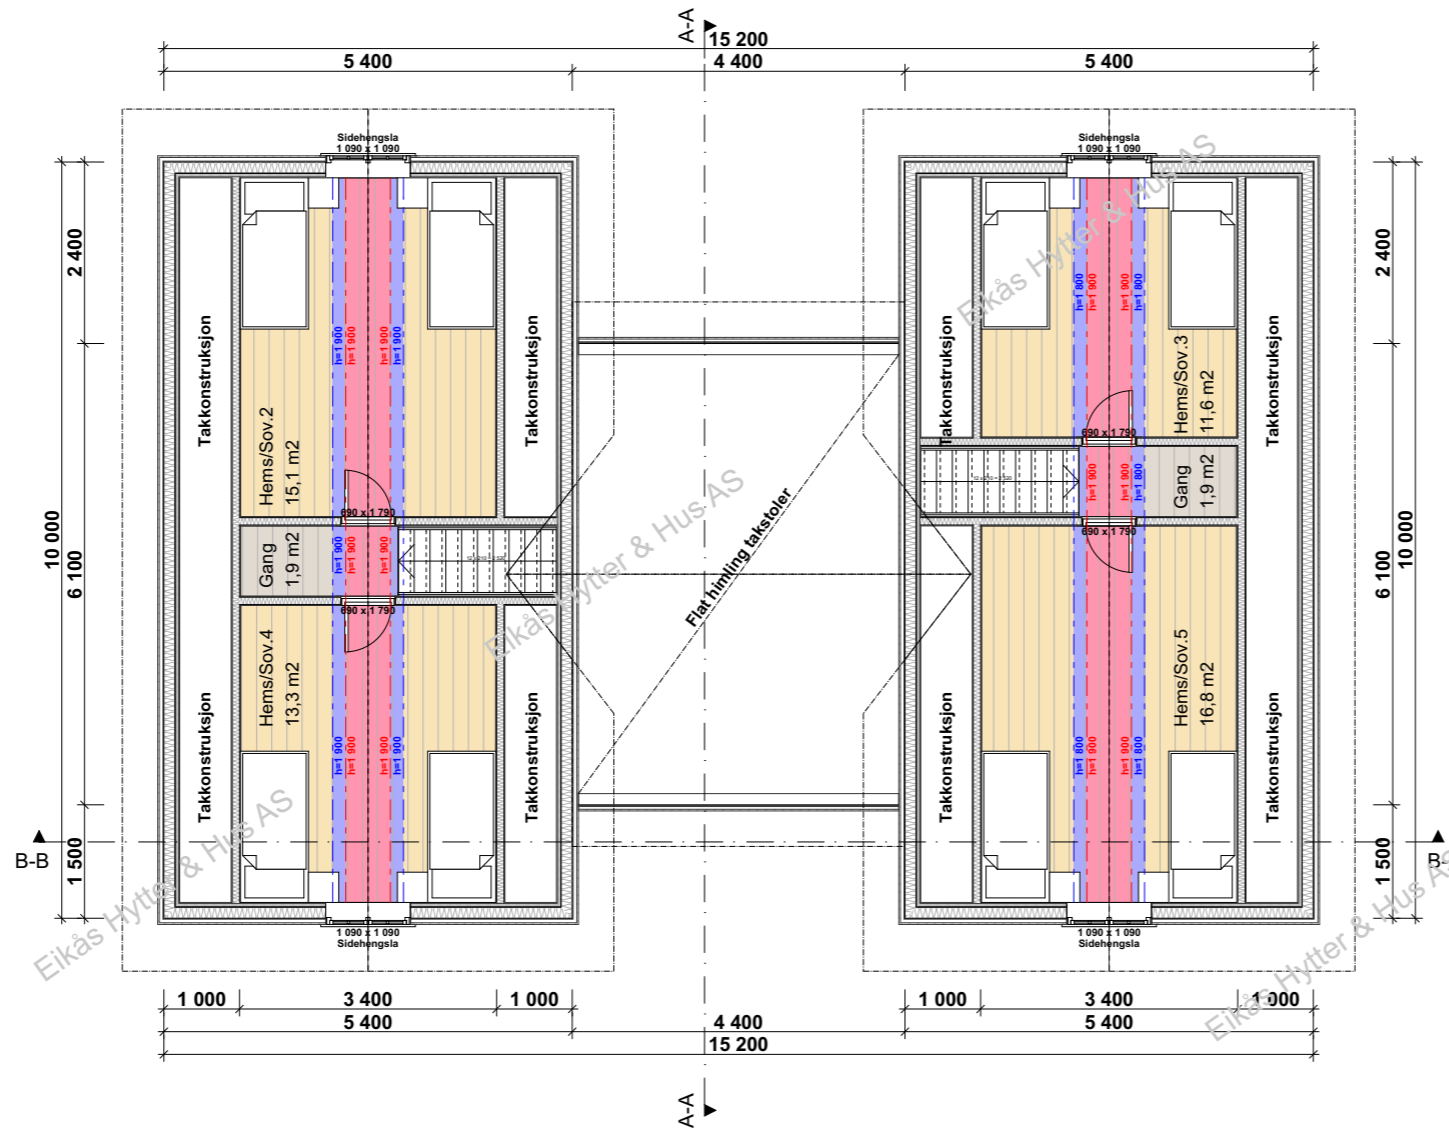


**EIKÅS HYTTER & HUS**  
 Tlf:38 34 95 00 - Faks:38 34 95 01 www.eikas.no


Tittakhaber:  
**Eikås Hytter & Hus**

Byggeadresse:

BYA:	139.6 m <sup>2</sup>	BRA:	122.9 m <sup>2</sup>	Isol.BRA:	122.9 m <sup>2</sup>	Gnr./Bnr.:	
Dato:	14.09.15	Rev.nr:	01.EE	Rev.Dato:	----	Tegnet av:	E.Egeland
Prosjektr.:	<b>T-15060</b>					Dato arb.tegning:	00.00.00
Tegning:	<b>Loftsplan</b>					Tegningsnr.:	4
						Målestokk:	<b>1:100</b>
						Areal tak:	201.9 m <sup>2</sup>

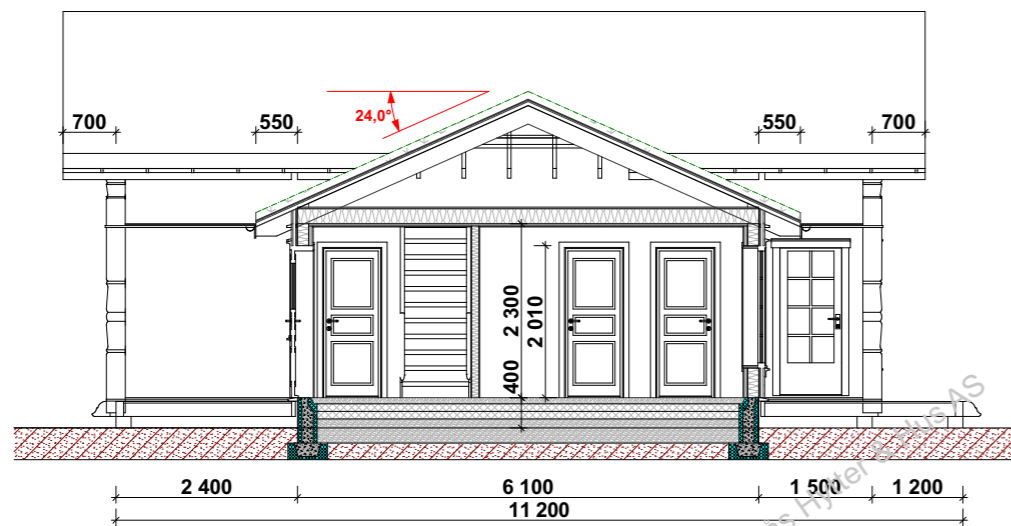

**Snitt A-A**

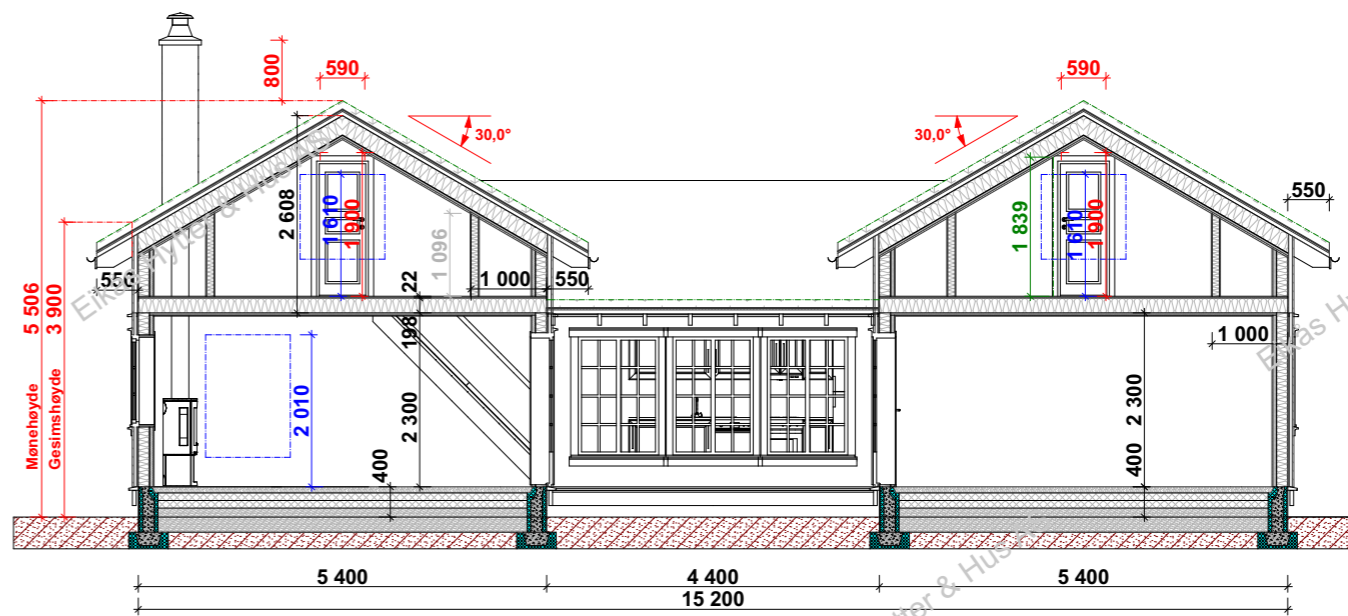

**Snitt B-B**



**EIKÅS HYTTER & HUS**  
Tlf:38 34 95 00 - Faks:38 34 95 01 www.eikas.no

Tittakshaver:

**Eikås Hytter & Hus**

Byggeadresse:

BYA:	139.6 m <sup>2</sup>	BRA:	122.9 m <sup>2</sup>	Isol.BRA:	122.9 m <sup>2</sup>	Gnr./Bnr.:	
Dato:	14.09.15	Rev.nr.:	01.EE	Rev.Dato:	----	Tegnet av:	E.Egeland
Prosjektr.:	<b>T-15060</b>					Dato arb.tegning:	00.00.00
Tegning:	<b>Snitt</b>					Tegningsnr.:	5
						Målestokk:	<b>1:100</b>
						Areal tak:	201.9 m <sup>2</sup>