



**EIKÅS HYTTTER & HUS**


Tlf:38 34 95 00 - Faks:38 34 95 01 [www.eikas.no](http://www.eikas.no)

Tiltakshaver:


**Eikas Hytter & Hus**

Byggeadresse:


BYA:	141.5 m <sup>2</sup>	BRA:	125.0 m <sup>2</sup>	Isol.BRA:	123 m <sup>2</sup>	Gnr./Bnr.:	--/--	
Dato:	23.10.18	Rev.nr:	09.ES	Rev.Dato:	17.12.18	Tegnet av:	E.Egeland	
Prosjektnr.:	<b>T - 18089</b>						Dato arb.tegning	00.00.00
Tegning:	<b>Perspektiv</b>						Tegningsnr.:	1
							Målestokk:	
							Areal tak:	195 m <sup>2</sup>

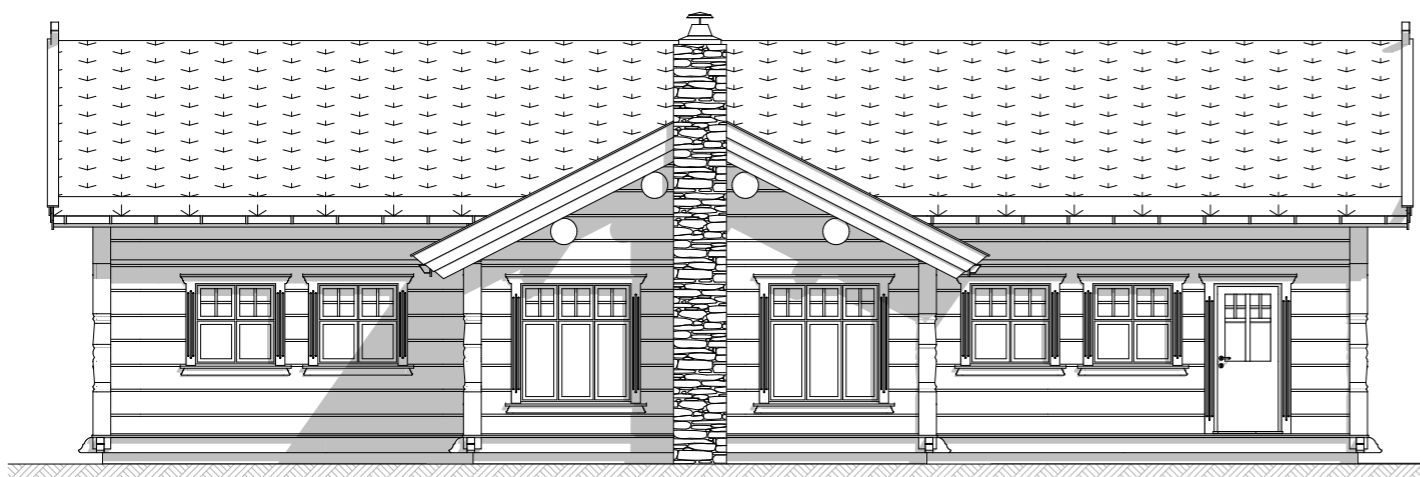


**Fasade mot:**

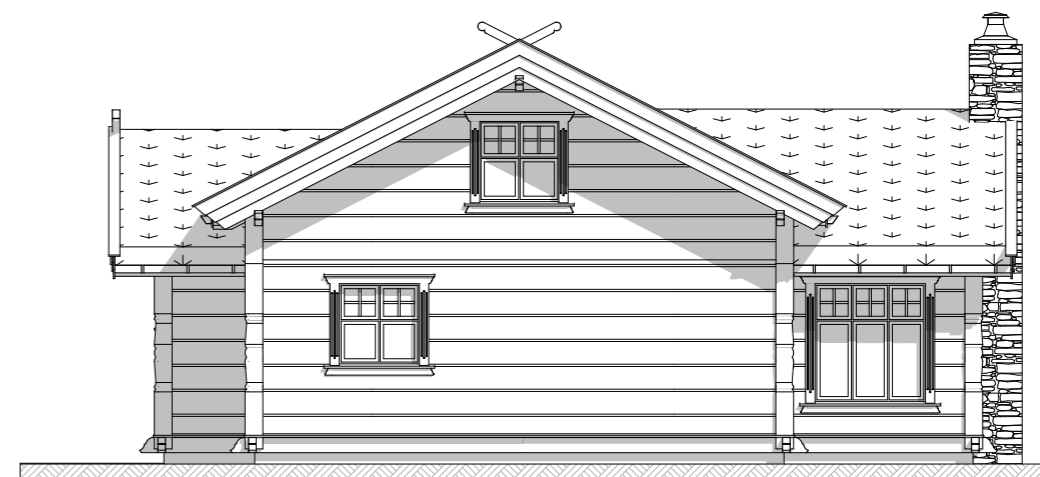

**Fasade mot:**

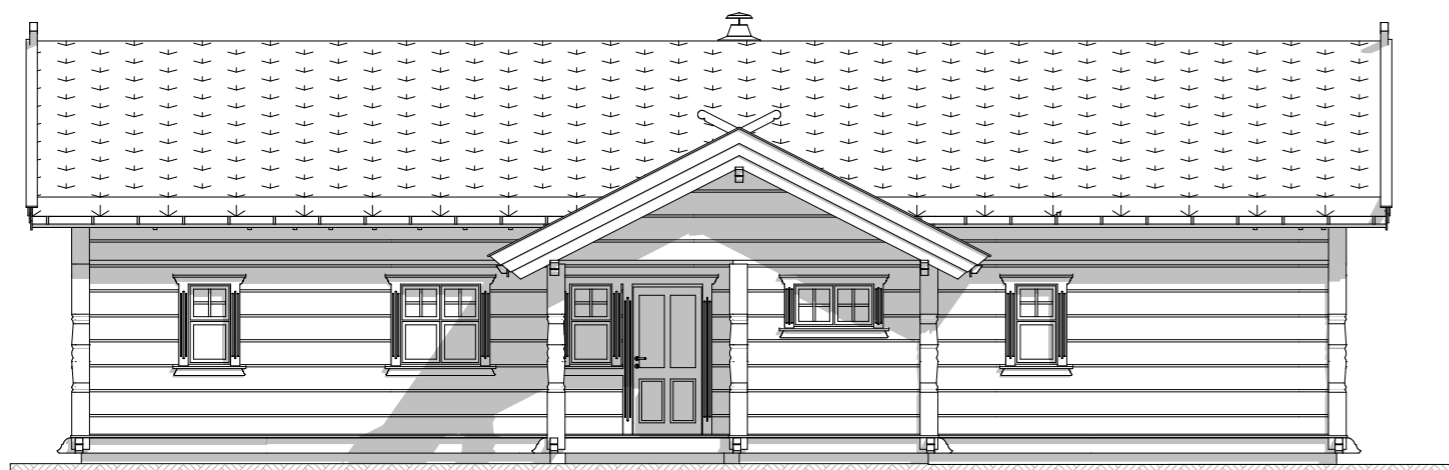

**Fasade mot:**

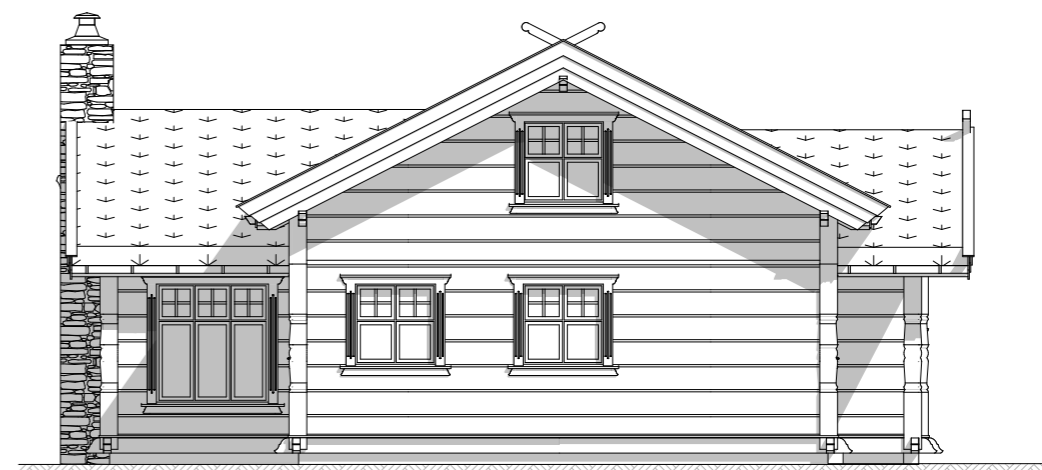

**Fasade mot:**



**EIKÅS HYTTER & HUS**

Tlf:38 34 95 00 - Faks:38 34 95 01 [www.eikas.no](http://www.eikas.no)


Tittakhaber:

**Eikas Hytter & Hus**

Byggeadresse:

BYA:	141.5 m <sup>2</sup>	BRA:	125.0 m <sup>2</sup>	Isol.BRA:	123 m <sup>2</sup>	Gnr./Bnr.:	--/--	
Dato:	23.10.18	Rev.nr:	09.ES	Rev.Dato:	17.12.18	Tegnet av:	E.Egeland	
Prosjektnr.:	<b>T - 18089</b>						Dato arb.legning:	00.00.00
Tegning:	<b>Fasader</b>						Tegningsnr.:	2
							Målestokk:	<b>1:100</b>
							Areal tak:	195 m <sup>2</sup>

# Hovedplan

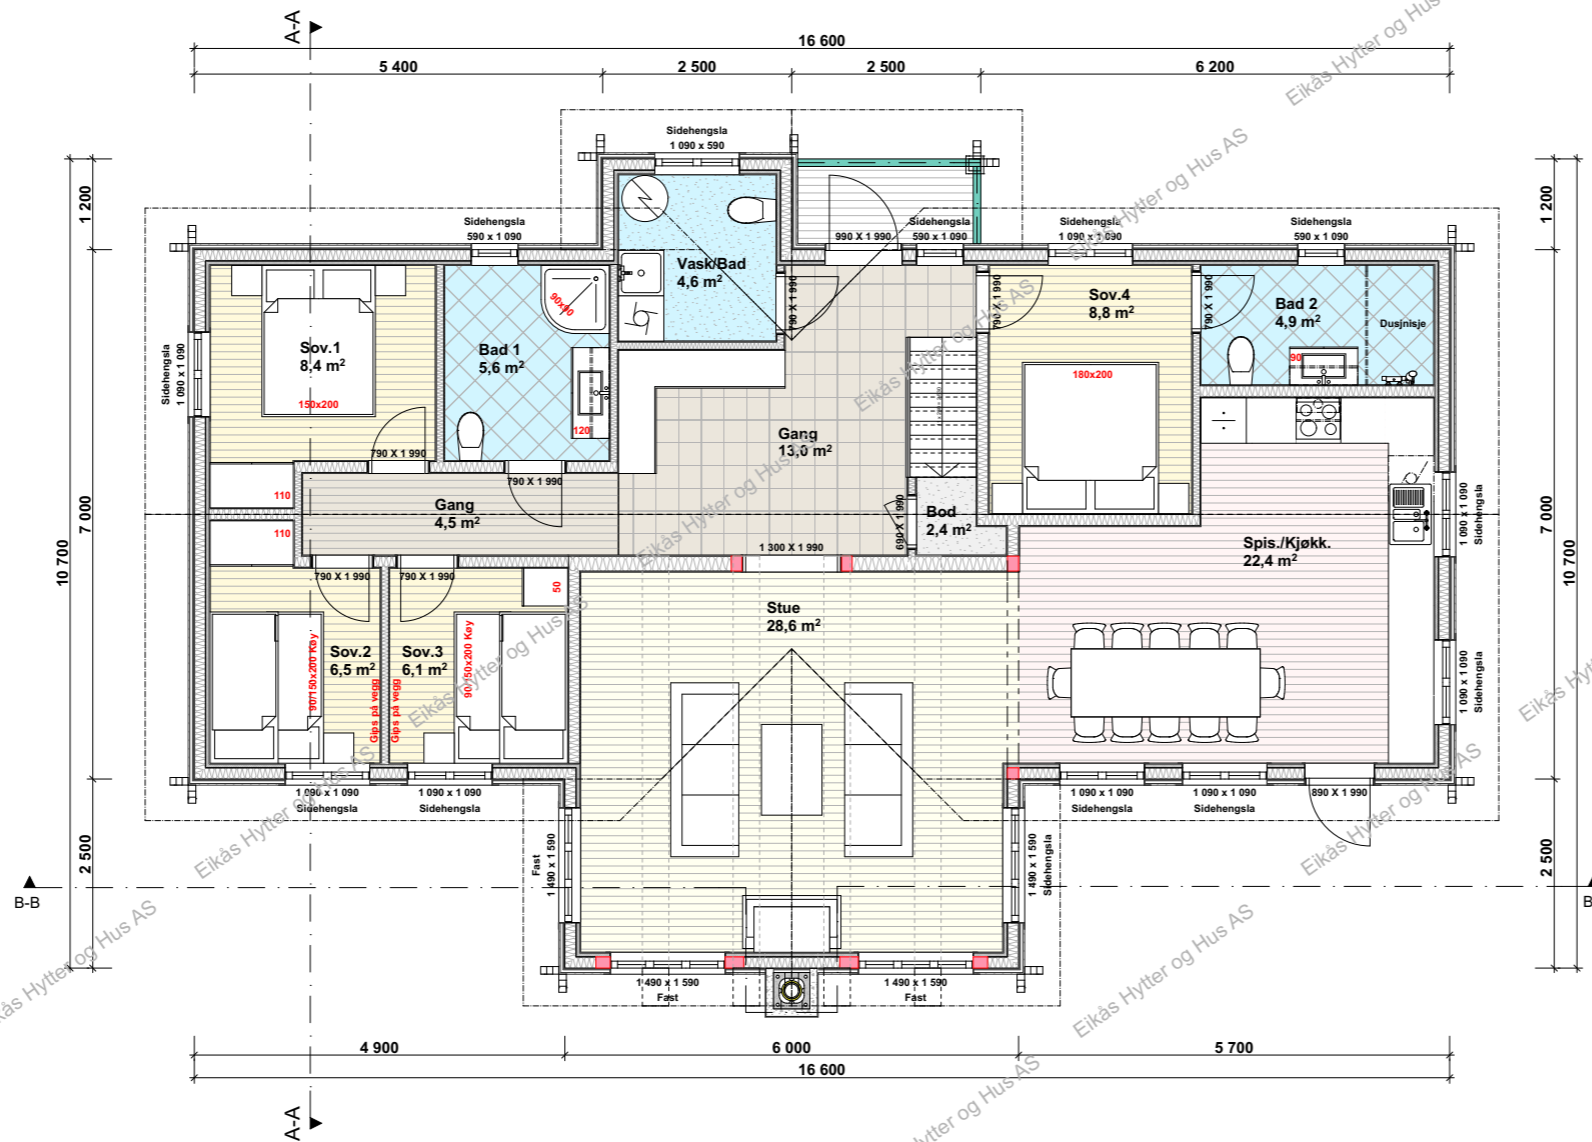


**EIKÅS HYTTER & HUS**  
 Tlf:38 34 95 00 - Faks:38 34 95 01 www.eikas.no

Tittakhaber:  
**Eikås Hytter & Hus**

Byggeadresse:


BYA:	141.5 m <sup>2</sup>	BRA:	125.0 m <sup>2</sup>	Isol.BRA:	123 m <sup>2</sup>	Gnr./Bnr.:	--/--	
Dato:	23.10.18	Rev.nr.:	09.ES	Rev.Dato:	17.12.18	Tegnet av:	E.Egeland	
Prosjektnr.:	<b>T - 18089</b>						Dato arb.tegning:	00.00.00
Tegning:	<b>Hovedplan</b>						Tegningsnr.:	3
							Målestokk:	<b>1:100</b>
							Areal tak:	195 m <sup>2</sup>

# Loftsplan

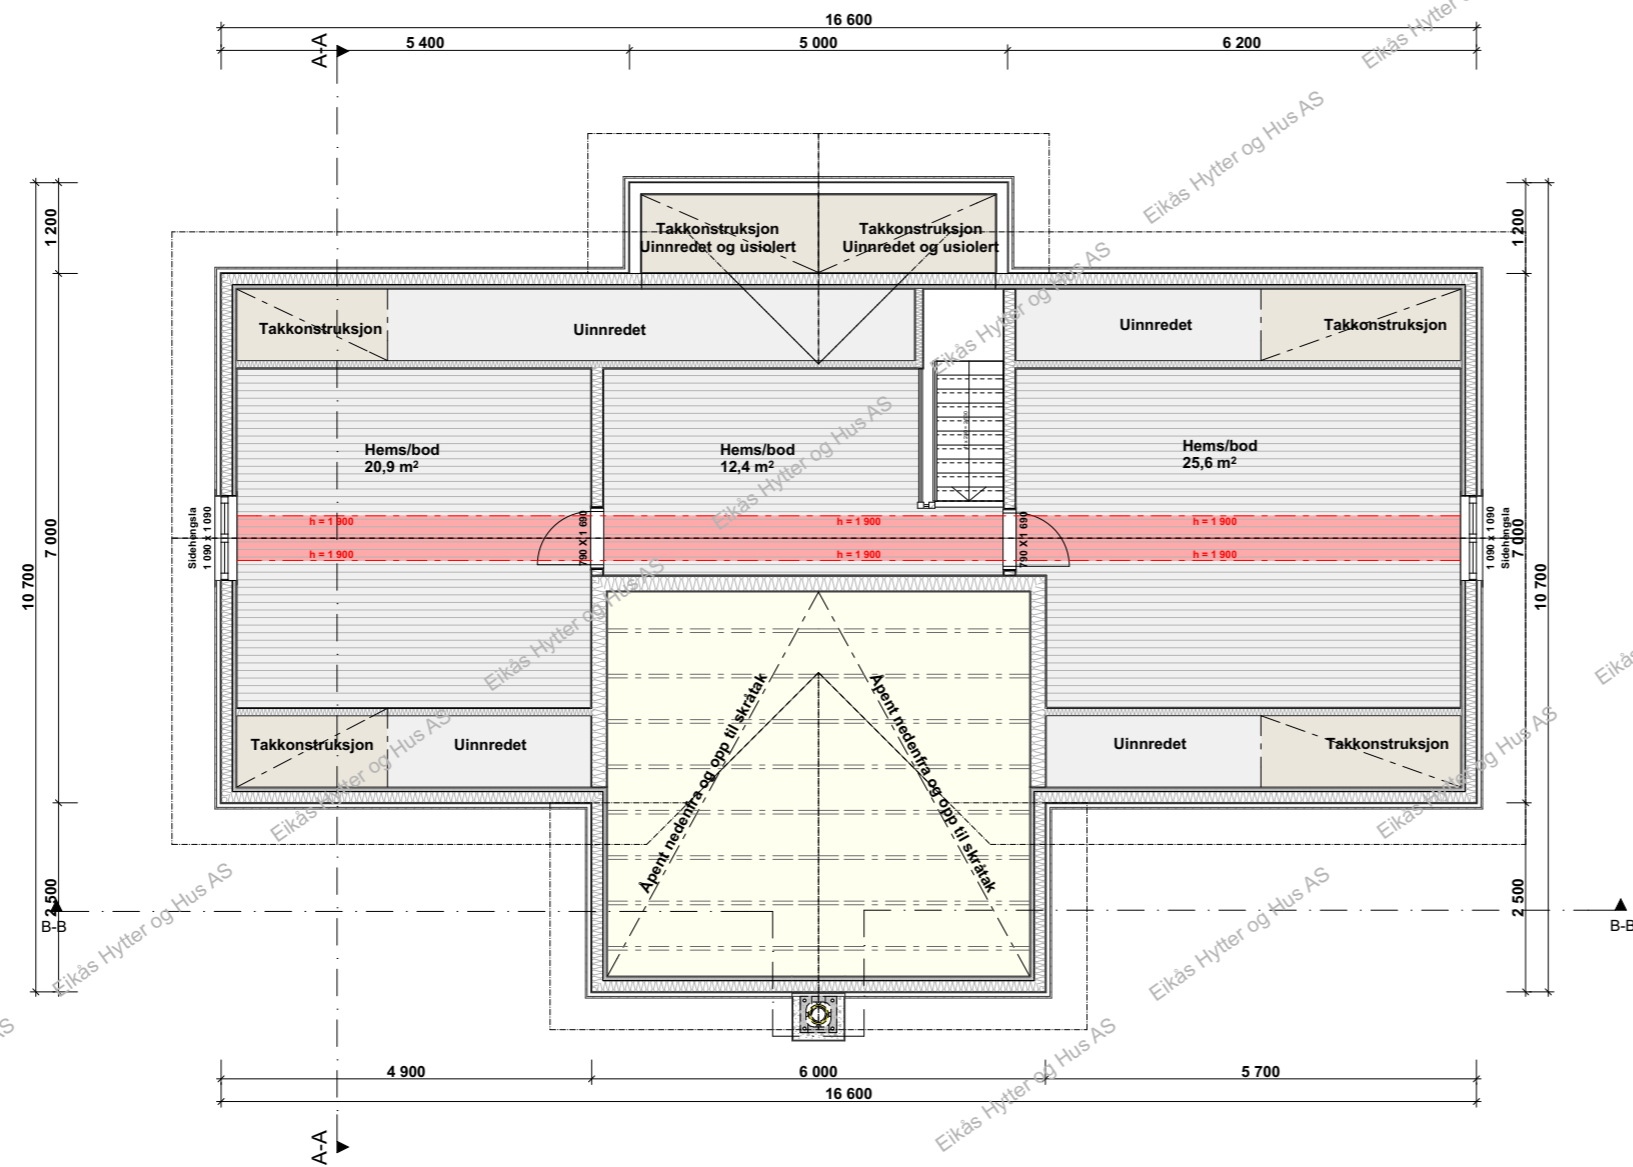


**EIKÅS HYTTER & HUS**  
 Tlf:38 34 95 00 - Faks:38 34 95 01 www.eikas.no

Tiltakshaver:			
<b>Eikås Hytter &amp; Hus</b>			
Byggeadresse:			
BYA:	BRA:	Isol.BRA:	Gnr./Bnr.:
141.5 m <sup>2</sup>	125.0 m <sup>2</sup>	123 m <sup>2</sup>	--/--
Dato:	Rev.nr:	Rev.Dato:	Tegnet av:
23.10.18	09.ES	17.12.18	E.Egeland
Prosjektnr.:			Dato arb.tegning
<b>T - 18089</b>			00.00.00
Tegningsnr.:			Tegning:
4			<b>1:100</b>
Målestokk:			Areal tak:
<b>1:100</b>			195 m <sup>2</sup>

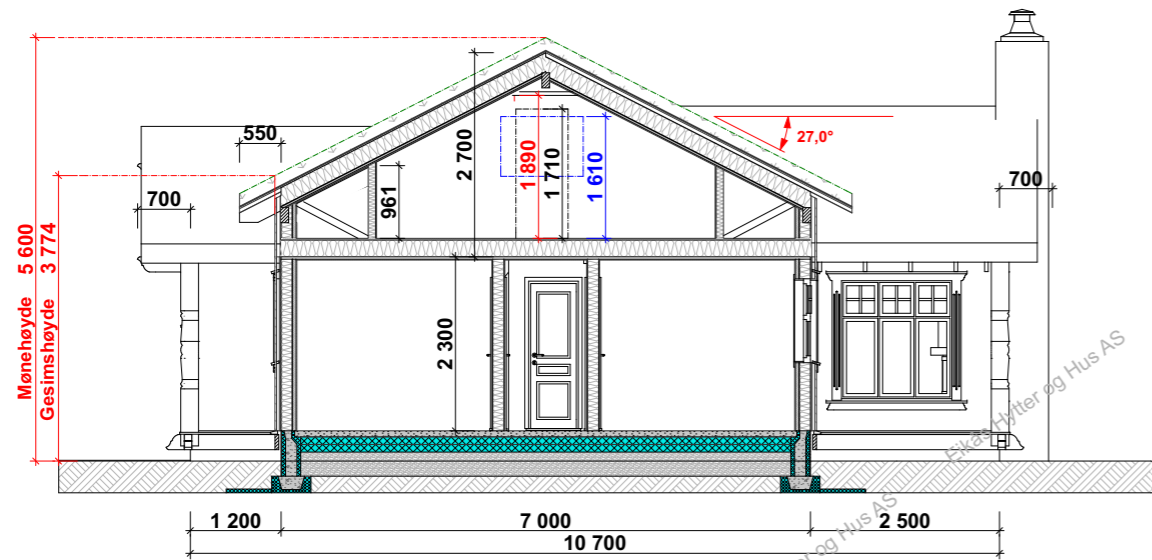

**Snitt A-A**

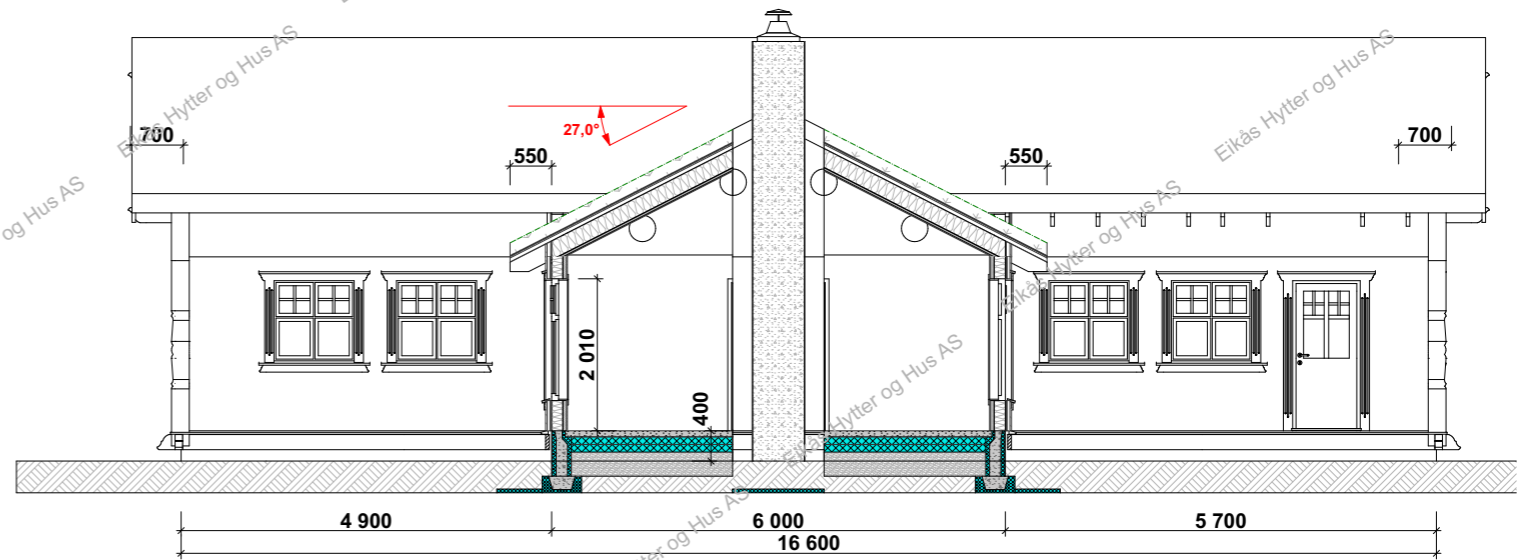

**Snitt B-B**



**EIKÅS HYTTER & HUS**  
Tlf:38 34 95 00 - Faks:38 34 95 01 www.eikas.no

Tittakshaver:  
**Eikås Hytter & Hus**

Byggeadresse:

BYA:	141.5 m <sup>2</sup>	BRA:	125.0 m <sup>2</sup>	Isol.BRA:	123 m <sup>2</sup>	Gnr./Bnr.:	--/--	
Dato:	23.10.18	Rev.nr.:	09.ES	Rev.Dato:	17.12.18	Tegnet av:	E.Egeland	
Prosjektnr.:	<b>T - 18089</b>						Dato arb.tegning:	00.00.00
Tegning:	<b>Snitt</b>						Tegningsnr.:	5
							Målestokk:	<b>1:100</b>
							Areal tak:	195 m <sup>2</sup>