



EIKÅS HYTTER & HUS

Tlf:38 34 95 00 - Faks:38 34 95 01 www.eikas.no

Tittakshaver:

Eikas Hytter & Hus

-

--

Byggeadresse:

BYA:	149.9 m ²	BRA:	130.6 m ²	Isol.BRA:	127.8 m ²	Gnr./Bnr.:	--/--
Dato:	18.02.19	Rev.nr.:	00.ES	Rev.Dato:	00.00.00	Tegnet av:	E.Stakkeland

Prosjektnr.:

T-19016

Dato arb.tegning

Tegningsnr.:

1

Tegning:

Perspektiv

Målestokk:


1:43,33

Arkformat:

A3




Fasade mot

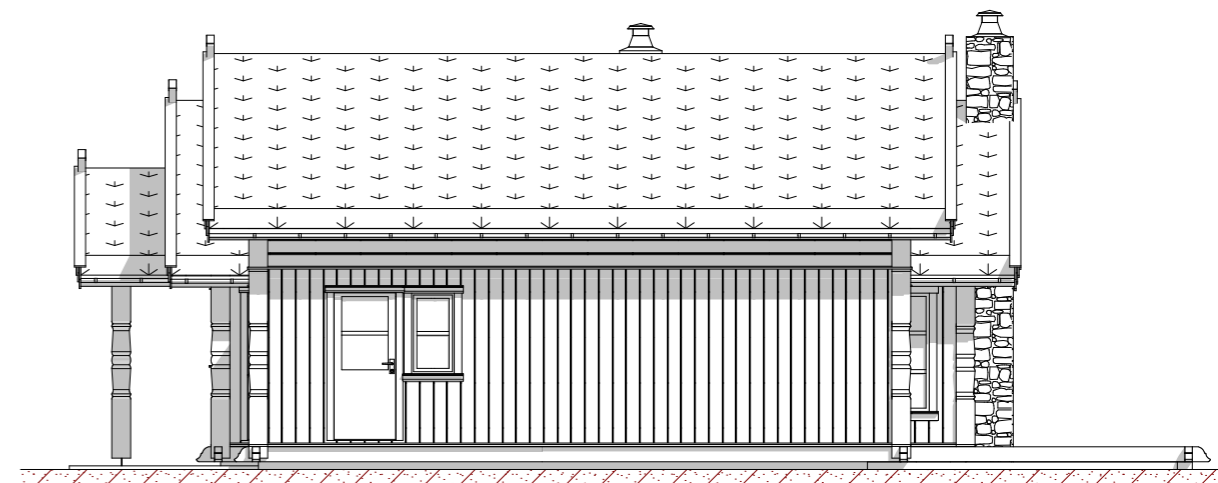

Fasade mot



Fasade mot

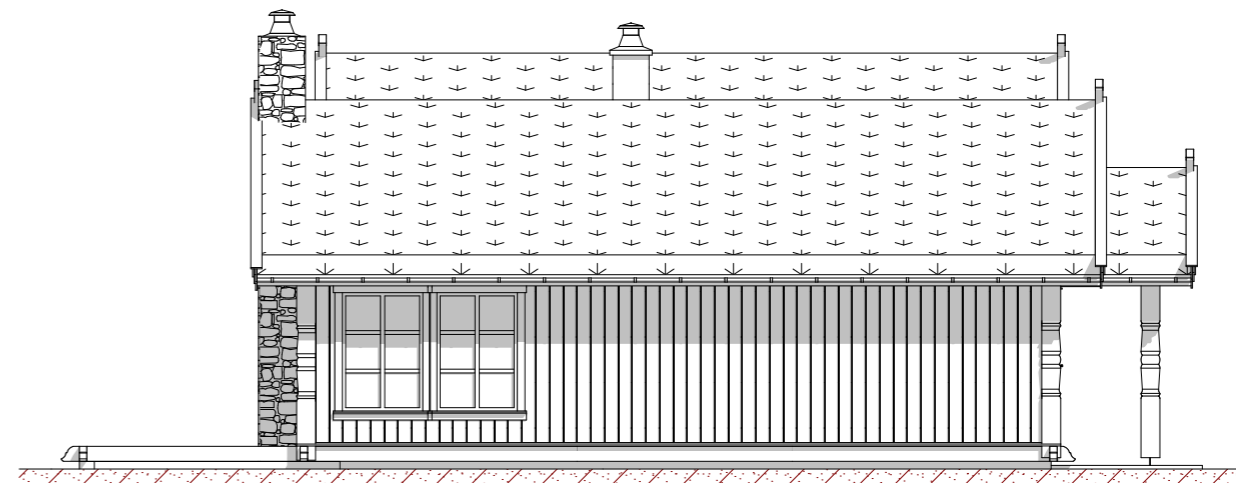

Fasade mot



EIKÅS HYTTER & HUS
Tlf:38 34 95 00 - Faks:38 34 95 01 www.eikas.no


Tiltakshaver:

Eikås Hytter & Hus

Byggeadresse:

BYA:	149.9 m ²	BRA:	130.6 m ²	Isol.BRA:	127.8 m ²	Gnr./Bnr.:	--/--	
Dato:	18.02.19	Rev.nr.:	00.ES	Rev.Dato:	00.00.00	Tegnet av:	E.Stakkeland	
Prosjektnr.:	T-19016						Dato arb.tegning	
Tegning:	Fasader						Tegningsnr.:	2
							Målestokk:	1:100
							Arkformat:	A3

Hovedplan

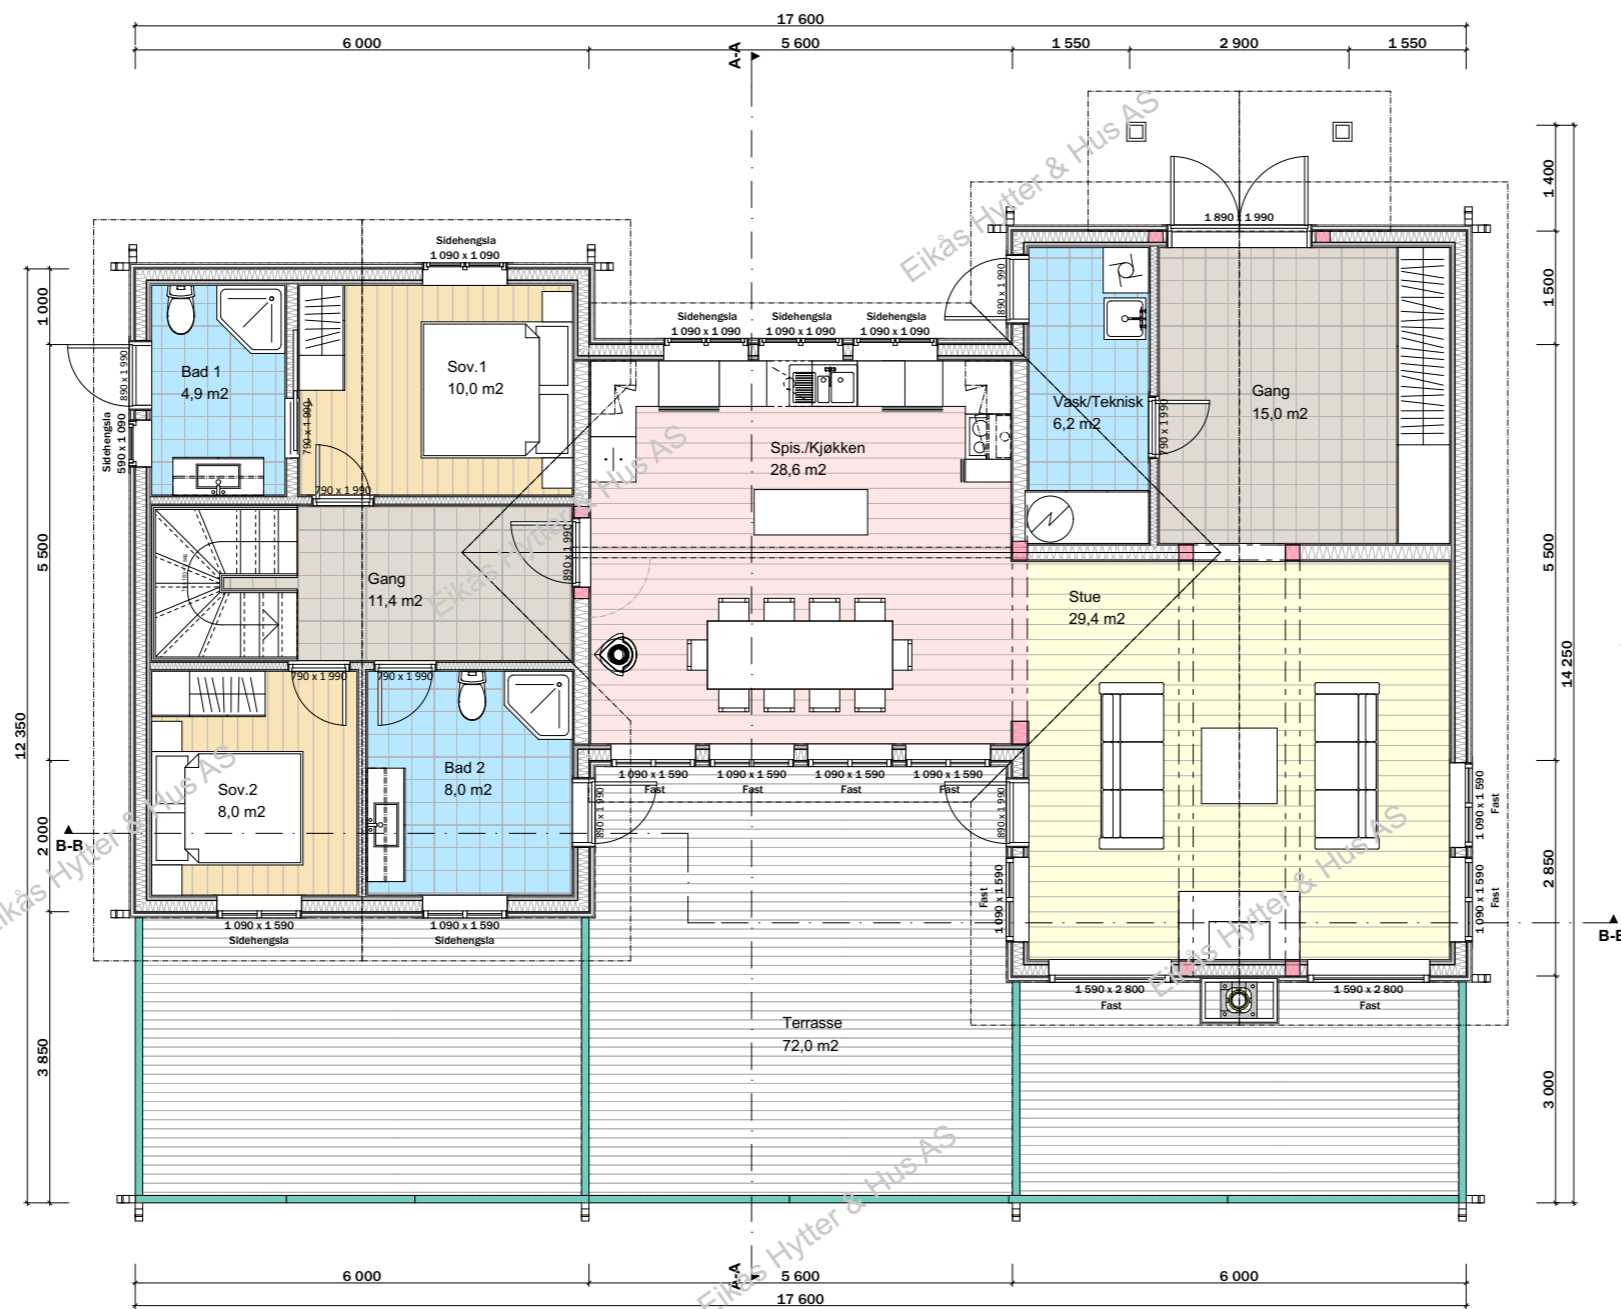

Areal tak: 217 m²




EIKÅS HYTTER & HUS

Tlf:38 34 95 00 - Faks:38 34 95 01 www.eikas.no

Tittakhaber:			
Eikås Hytter & Hus			
-			
-			
Byggeadresse:			
BYA:	BRA:	Isol.BRA:	Gnr./Bnr.:
149,9 m ²	130,6 m ²	127,8 m ²	--/--
Dato:	Rev.nr:	Rev.Dato:	Tegnet av:
18.02.19	00.ES	00.00.00	E.Stakkeland
Prosjektnr.:			Dato arb.tegning
T-19016			Tegningsnr.:
			3
Tegning:			Målestokk:
Hovedplan			1:100
			Arkformat:
			A3

Loftsplan

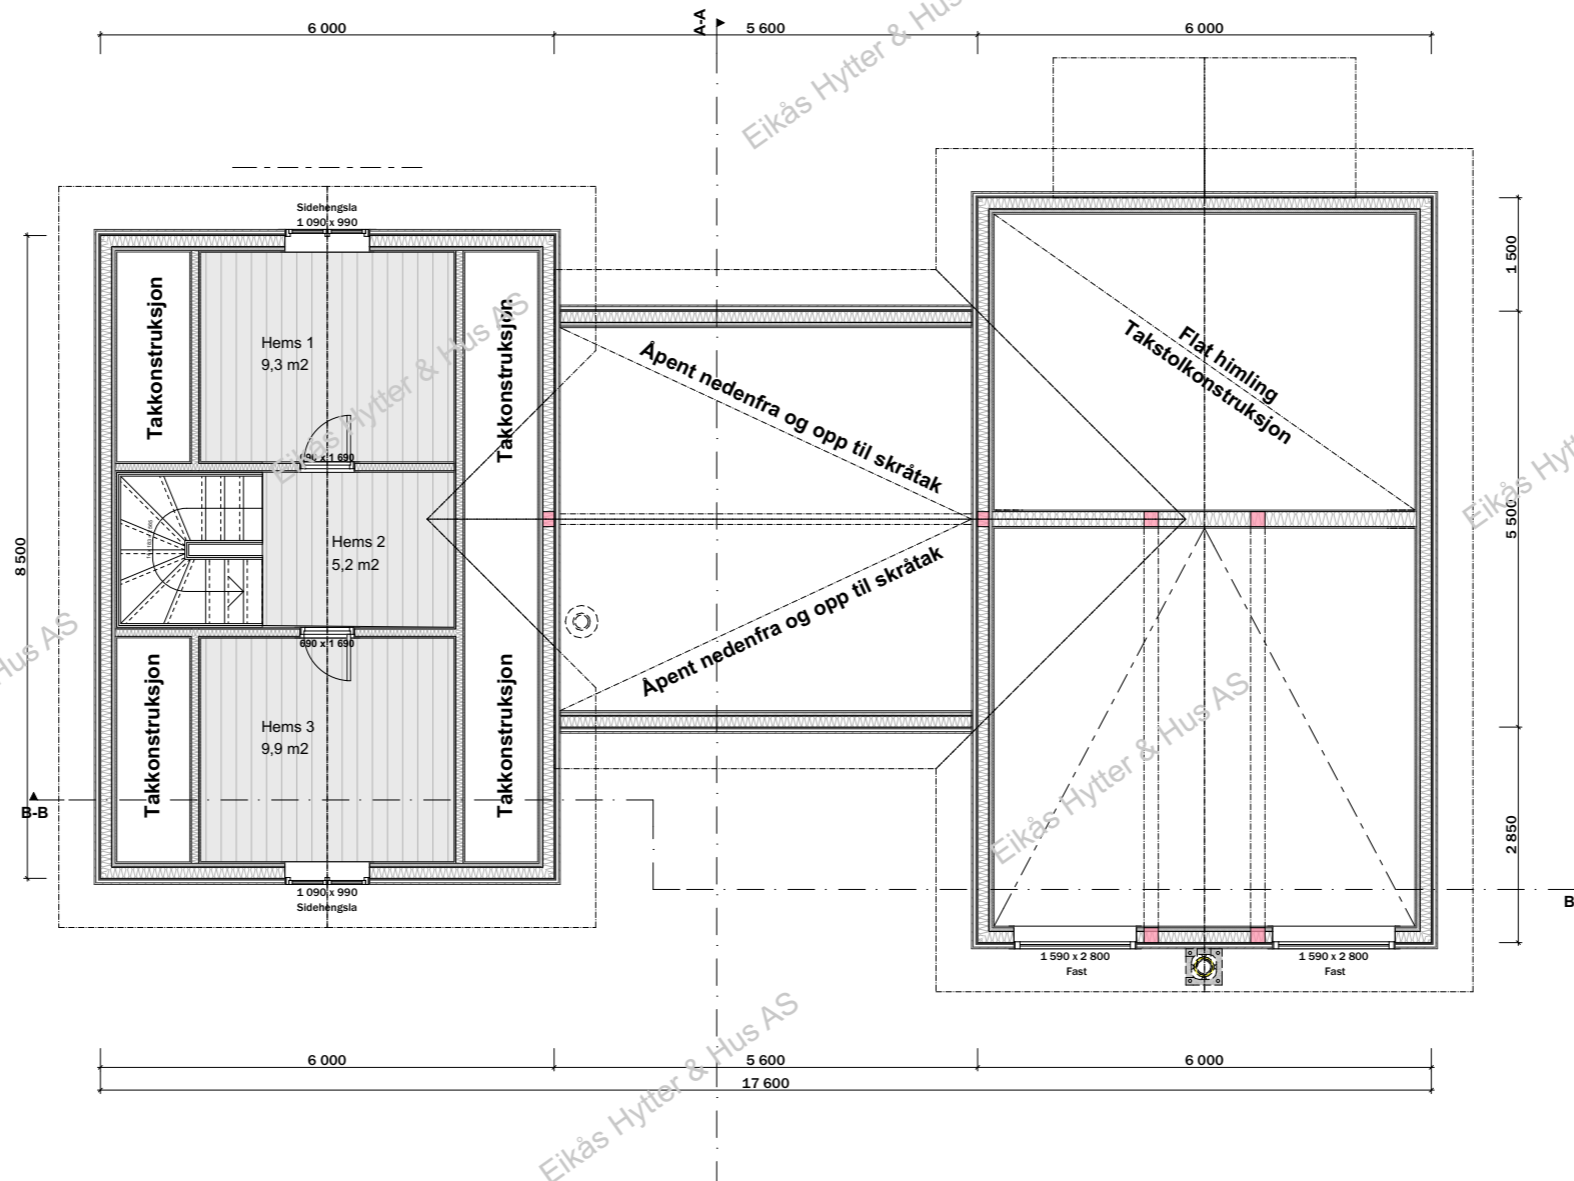


EIKÅS HYTTER & HUS
Tlf:38 34 95 00 - Faks:38 34 95 01 www.eikas.no


Tittakshaver:
Eikås Hytter & Hus
-
--

Byggeadresse:

BYA:	149.9 m ²	BRA:	130.6 m ²	Isol.BRA:	127.8 m ²	Gnr./Bnr.:	--/--	
Dato:	18.02.19	Rev.nr.:	00.ES	Rev.Dato:	00.00.00	Tegnet av:	E.Stakkeland	
Prosjektr.:	T-19016						Dato arb.tegning	
Tegning:	Loftsplan						Tegningsnr.:	4
							Målestokk:	1:100
							Arkformat:	A3

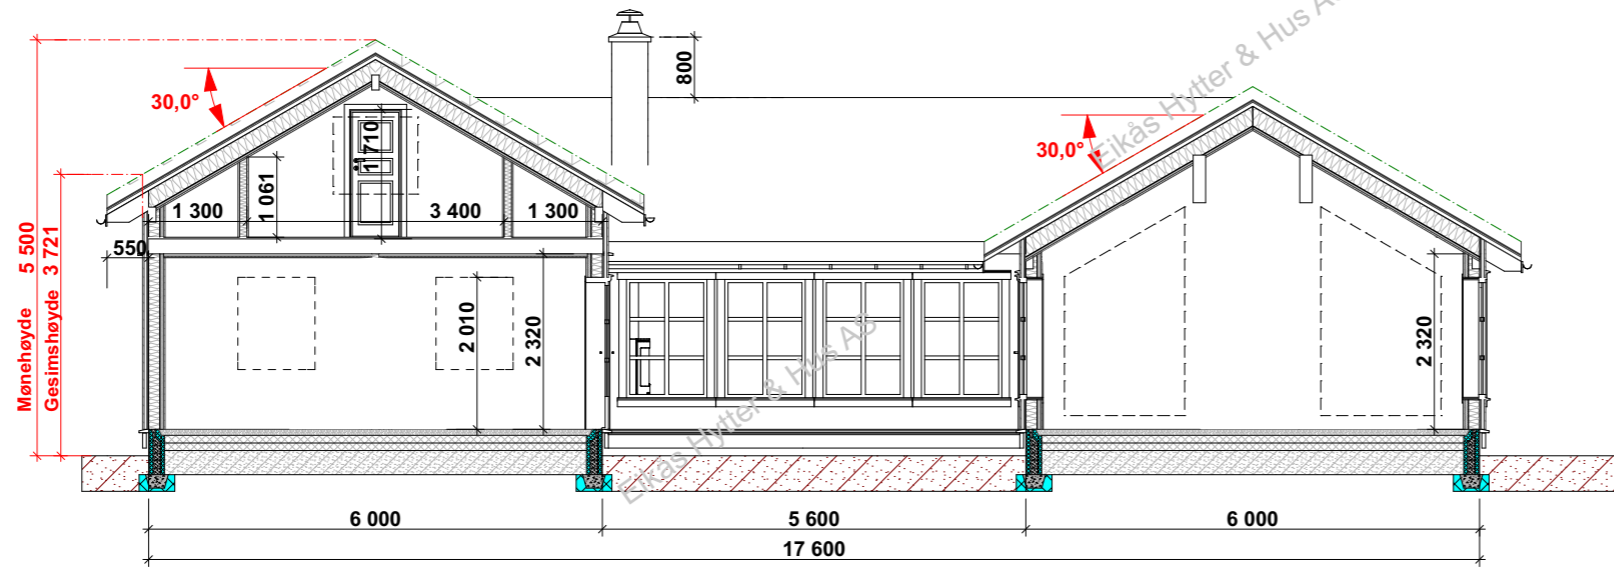

Snitt B-B

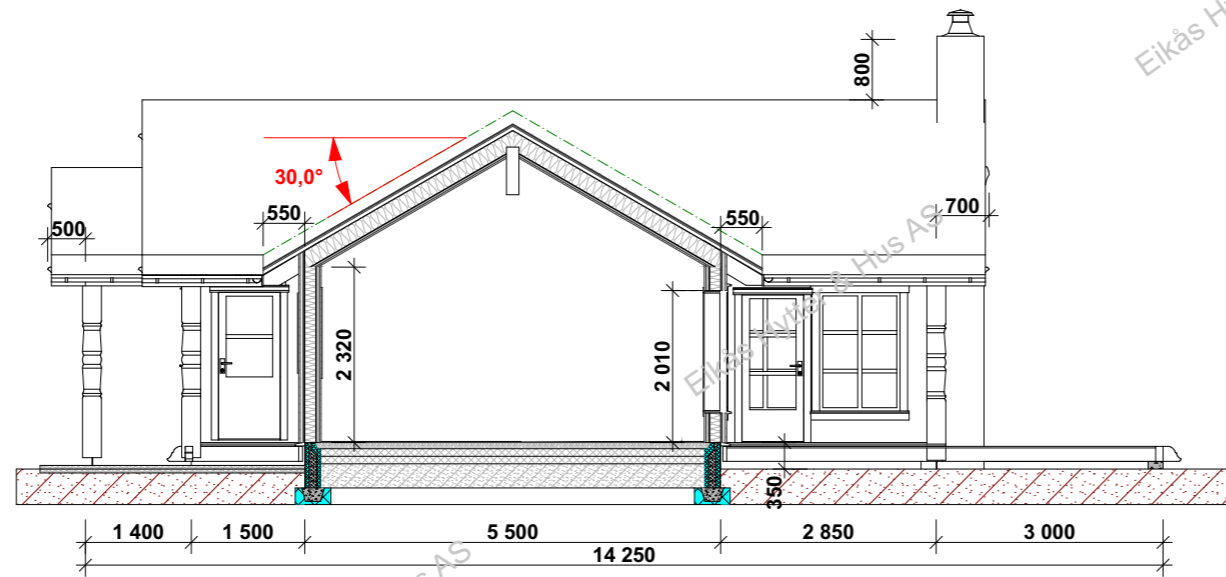

Snitt A-A



EIKÅS HYTTET & HUS
 Tlf:38 34 95 00 - Faks:38 34 95 01 www.eikas.no

Tiltakshaver:			
Eikas Hytter & Hus			
-			
-			
Byggeadresse:			
BYA:	BRA:	Isol.BRA:	Gnr./Bnr.:
149.9 m ²	130.6 m ²	127.8 m ²	--/--
Dato:	Rev.nr.:	Rev.Dato:	Tegnet av:
18.02.19	00.ES	00.00.00	E.Stakkeland
Prosjektnr.:			Dato arb.tegning
T-19016			Tegningsnr.:
			5
Tegning:			Målestokk:
Snitt			1:100
			Arkformat:
			A3