




EIKÅS HYTTER & HUS
 Tlf:38 34 95 00 - Faks:38 34 95 01 www.eikas.no

Tittakshaver:
Eikas Hytter & Hus AS

Byggeadresse: -----


| | | | |
|-----------------------------|---------------------------|--------------------------------|--|
| BYA: 150.0 m ² | BRA: 133.3 m ² | Isol.BRA: 149.9 m ² | Gnr./Bnr.: --/-- |
| Dato: 27.08.18 | Rev.nr: 01.EE | Rev.Dato: 03.09.18 | Tegnet av: E.Egeland |
| Prosjektnr.: T-18069 | | | Dato arb.legning: 00.00.00 |
| Tegning: Perspektiv | | | Tegningsnr.: 1 |
| | | | Målestokk: Areal tak: 205.7 m ² |

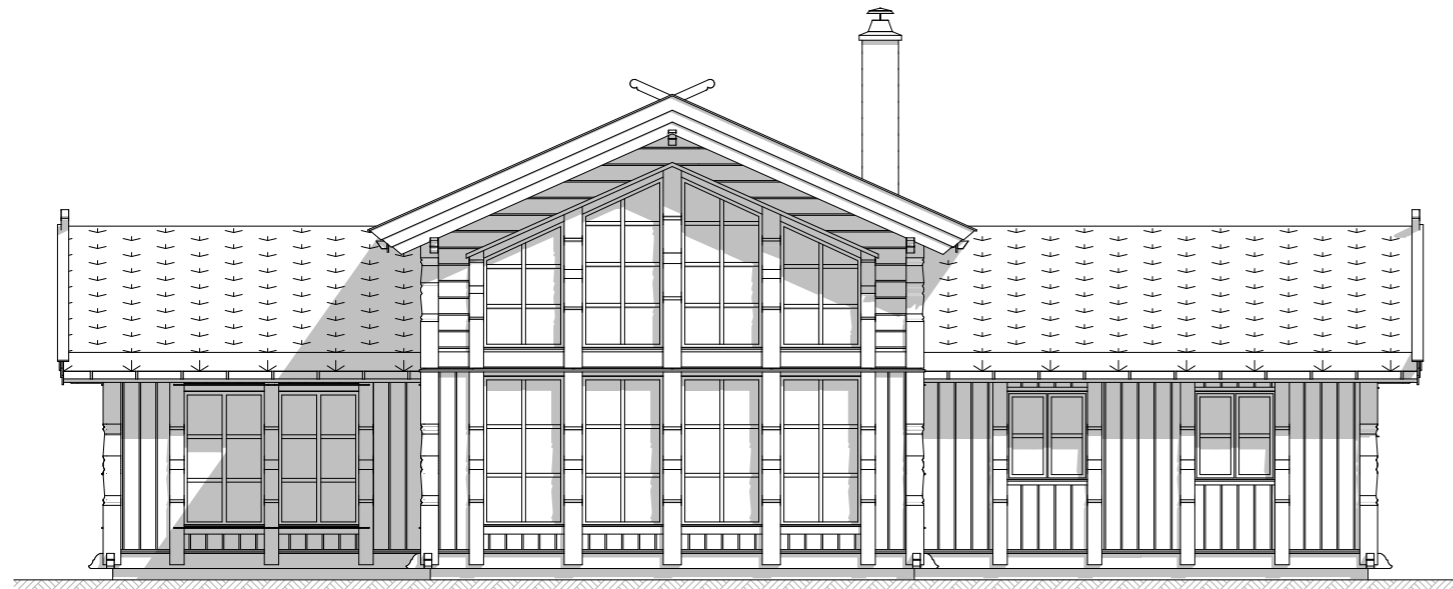


Fasade mot:



Fasade mot:

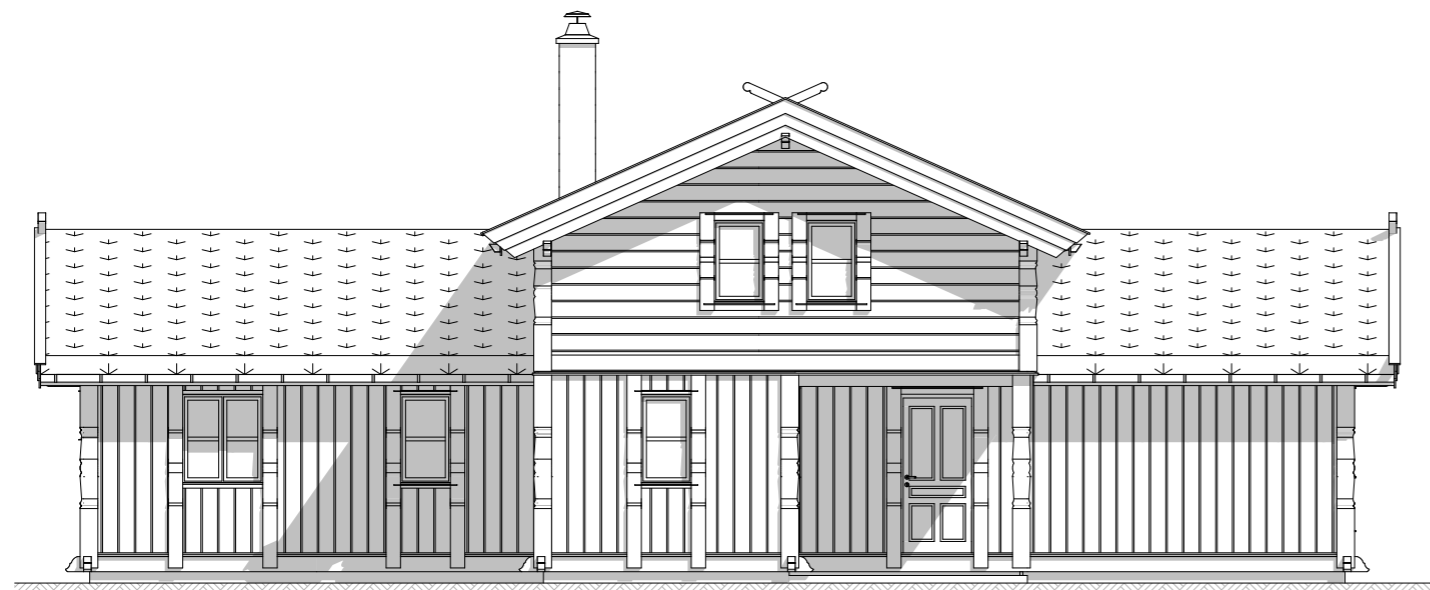

Fasade mot:

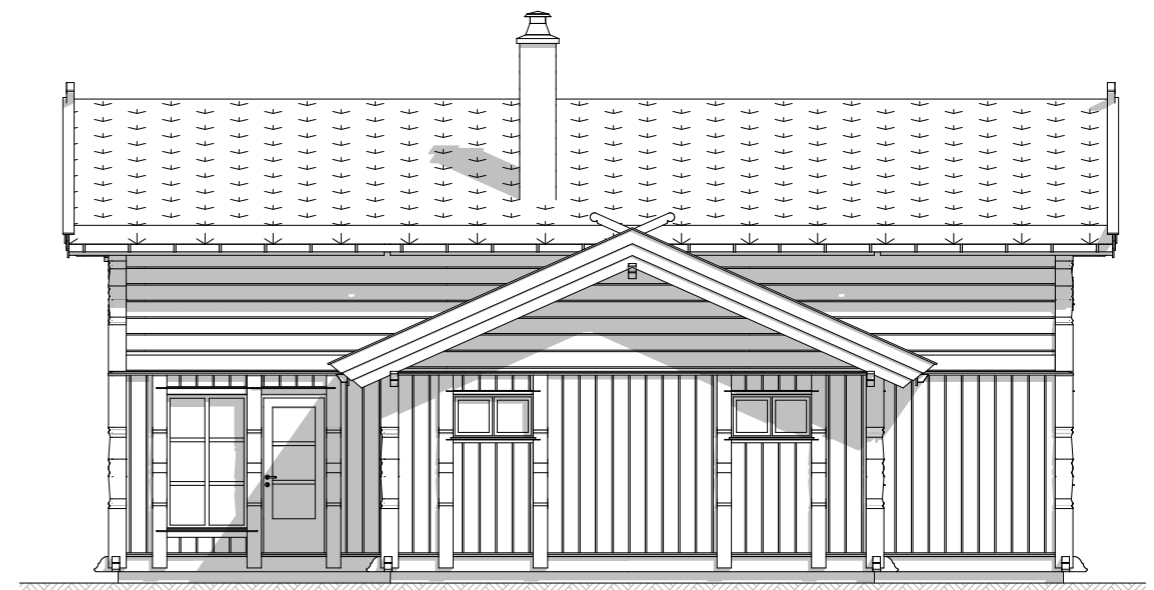

Fasade mot:



EIKÅS HYTTER & HUS
Tlf:38 34 95 00 - Faks:38 34 95 01 www.eikas.no


Tittakhaber:

Eikås Hytter & Hus AS

Byggeadresse: -----

| | | | |
|-----------------------------|---------------------------|--------------------------------|---------------------------------|
| BYA: 150.0 m ² | BRA: 133.3 m ² | Isol.BRA: 149.9 m ² | Gnr./Bnr.: --/-- |
| Dato: 27.08.18 | Rev.nr: 01.EE | Rev.Dato: 03.09.18 | Tegnet av: E.Egeland |
| Prosjektnr.: T-18069 | | | Dato arb.tegning: 00.00.00 |
| Tegning: Fasader | | | Tegningsnr.: 2 |
| | | | Målestokk: 1:100 |
| | | | Areal tak: 205.7 m ² |

Hovedplan

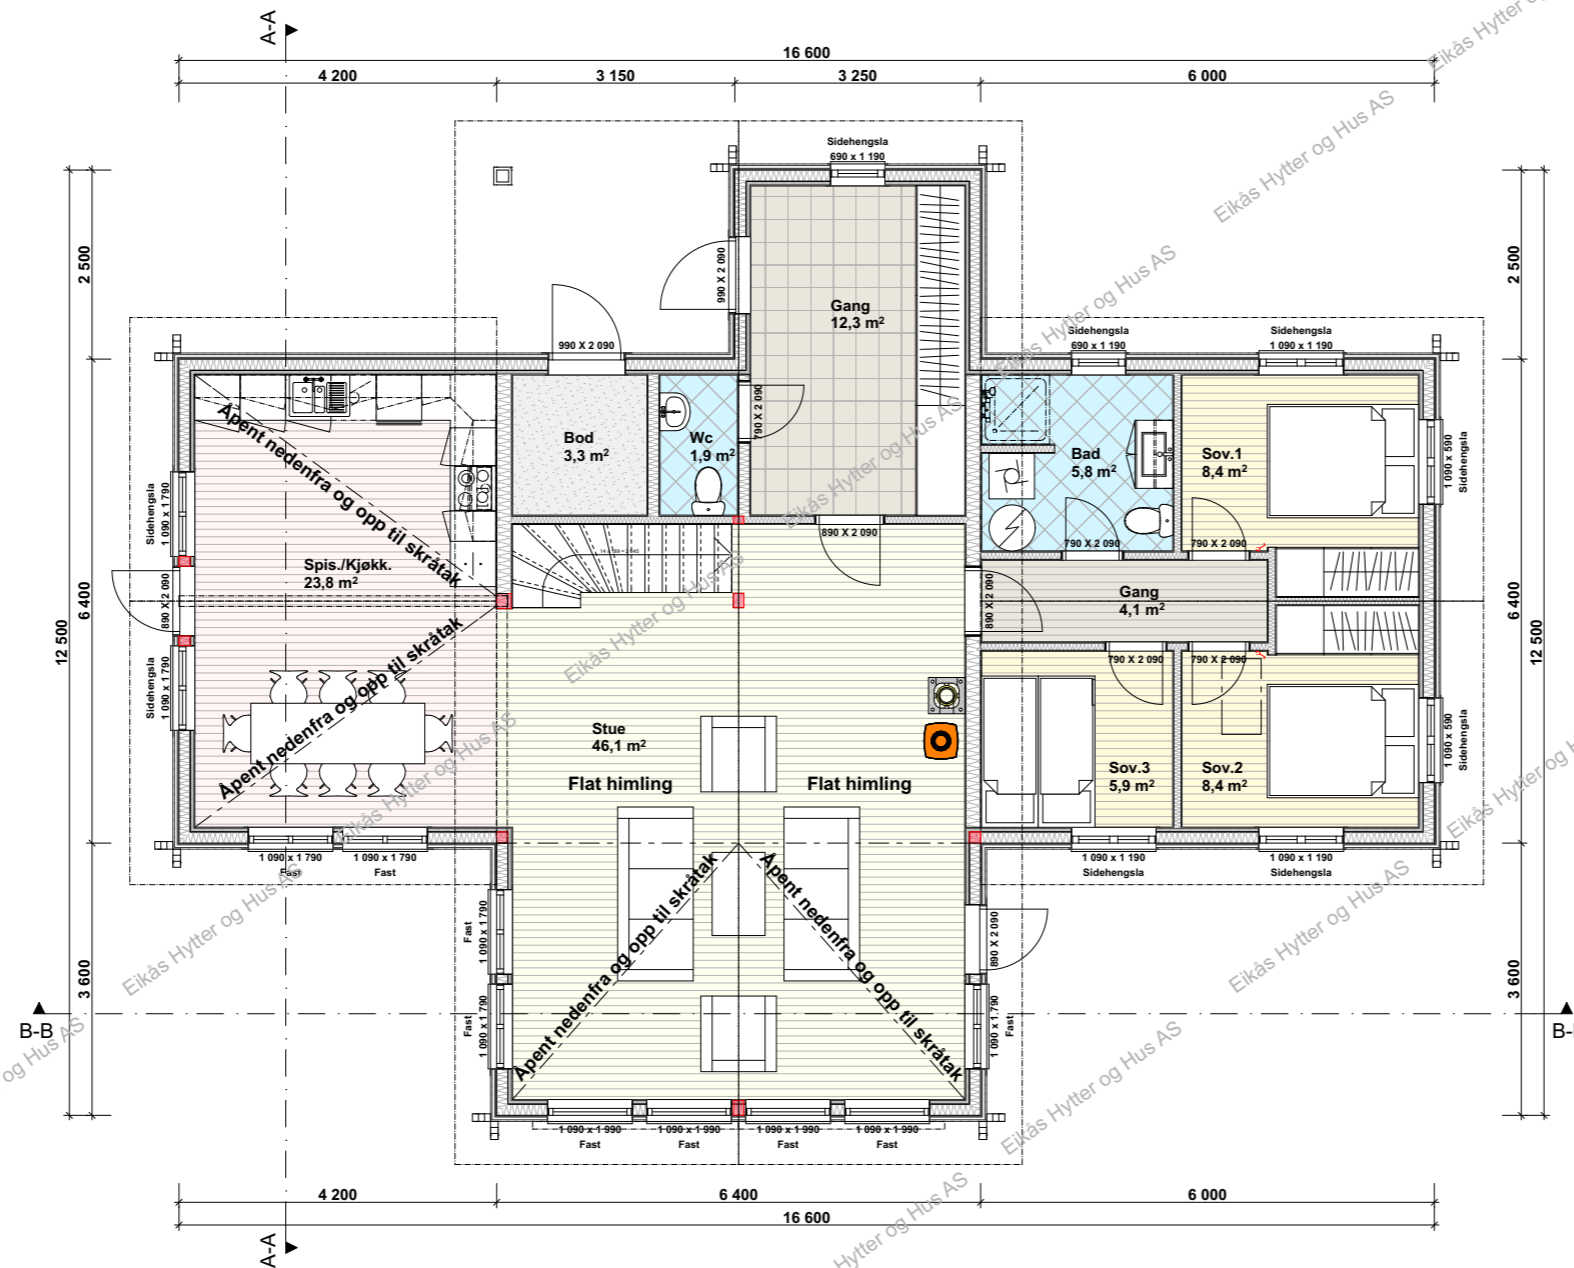


EIKÅS HYTTER & HUS
Tlf:38 34 95 00 - Faks:38 34 95 01 www.eikas.no

Tittakhaber:
Eikås Hytter & Hus AS

Byggeadresse: -----

| | | | |
|-----------------------------|---------------------------|--------------------------------|---------------------------------|
| BYA: 150.0 m ² | BRA: 133.3 m ² | Isol.BRA: 149.9 m ² | Gnr./Bnr.: --/-- |
| Dato: 27.08.18 | Rev.nr: 01.EE | Rev.Dato: 03.09.18 | Tegnet av: E.Egeland |
| Prosjektnr.: T-18069 | | | Dato arb.tegning: 00.00.00 |
| | | | Tegningsnr.: 3 |
| Tegning: Hovedplan | | | Målestokk: 1:100 |
| | | | Areal tak: 205.7 m ² |

Loftsplan

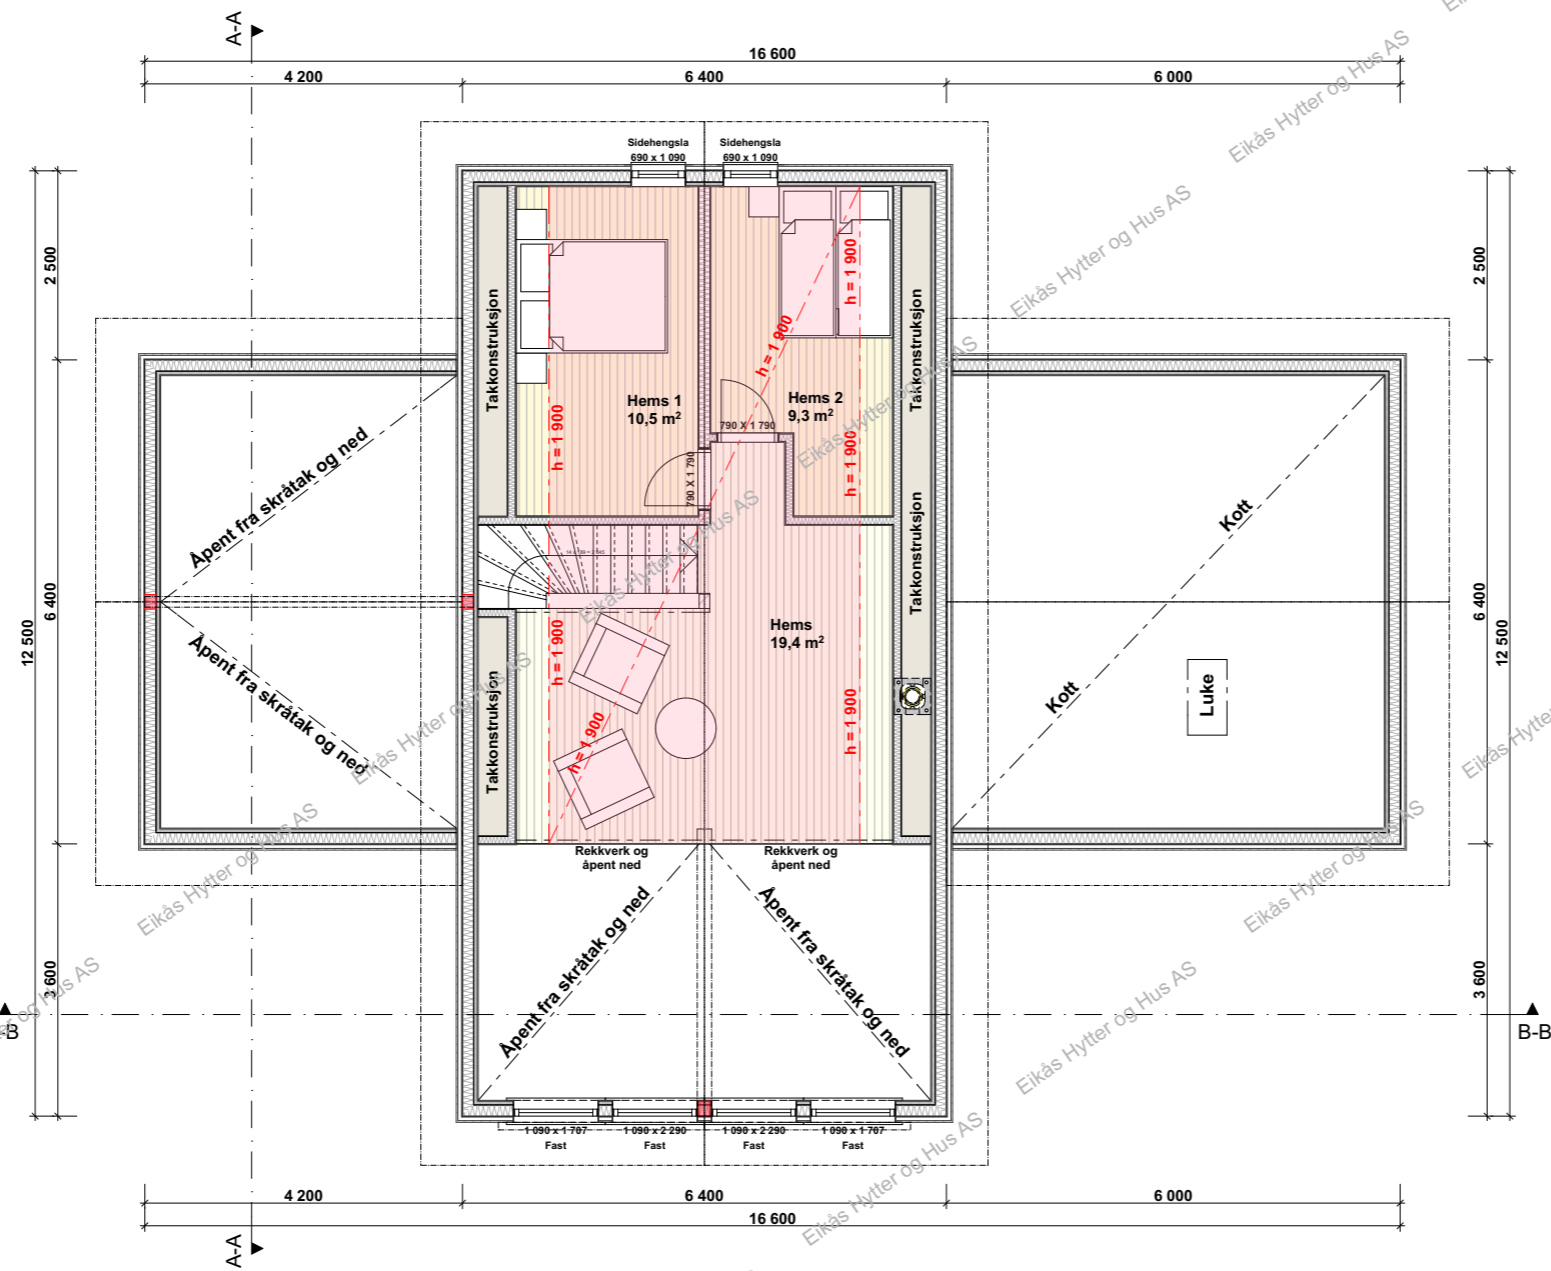

EIKÅS HYTTER & HUS


Tlf:38 34 95 00 - Faks:38 34 95 01 www.eikas.no

Tittakshaver:


Eikås Hytter & Hus AS

Byggeadresse:

| | | | | | | | | |
|--------------|----------------------|----------|----------------------|-----------|----------------------|------------|-------------------|----------------------|
| BYA: | 150.0 m ² | BRA: | 133.3 m ² | Isol.BRA: | 149.9 m ² | Gnr./Bnr.: | --/-- | |
| Dato: | 27.08.18 | Rev.nr.: | 01.EE | Rev.Dato: | 03.09.18 | Tegnet av: | E.Egeland | |
| Prosjektnr.: | T-18069 | | | | | | Dato arb.tegning: | 00.00.00 |
| Tegning: | Loftsplan | | | | | | Tegningsnr.: | 4 |
| | | | | | | | Målestokk: | 1:100 |
| | | | | | | | Areal tak: | 205.7 m ² |

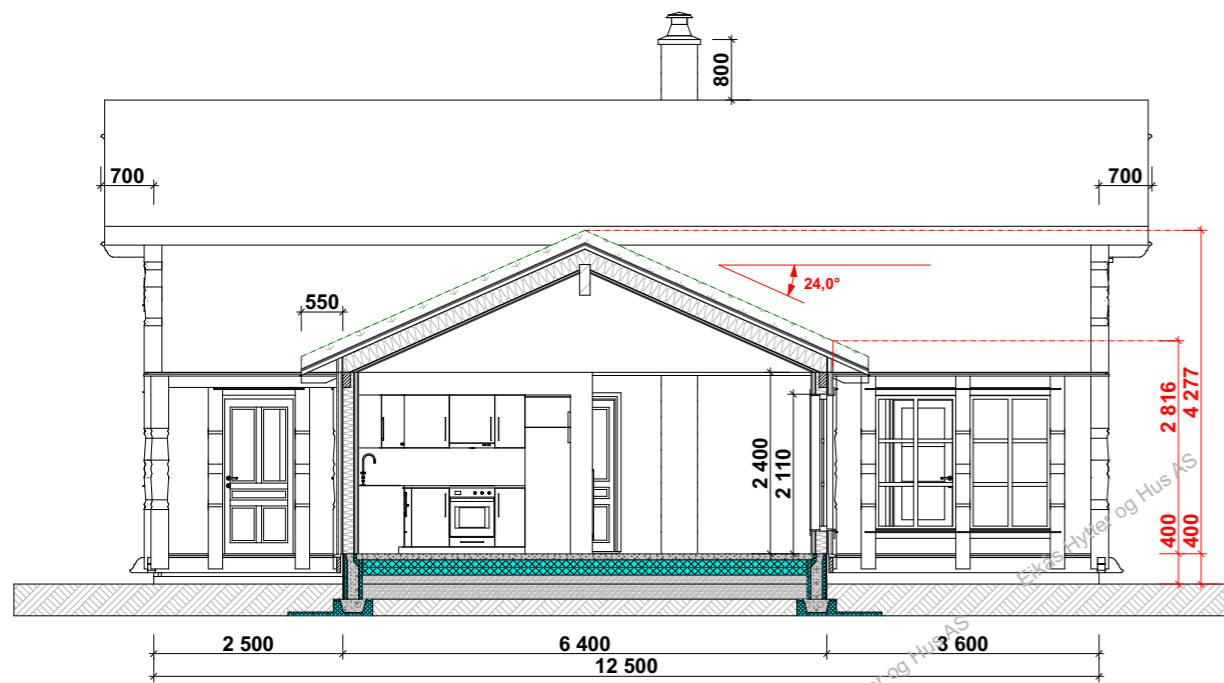

Snitt A-A

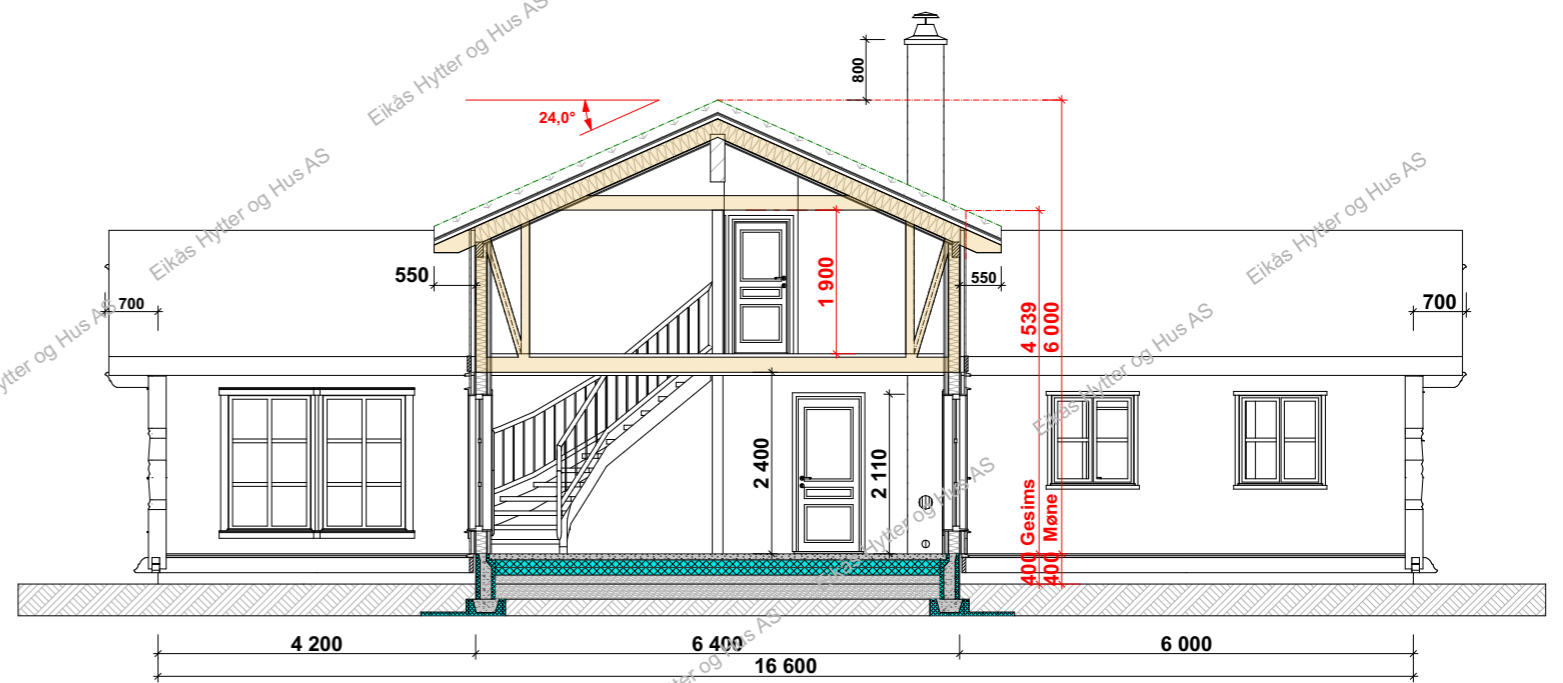

Snitt B-B



EIKÅS HYTTER & HUS
Tlf:38 34 95 00 - Faks:38 34 95 01 www.eikas.no

Tittakhaber:
Eikås Hytter & Hus AS

Byggeadresse: -----

| | | | |
|-----------------------------|---------------------------|--------------------------------|---------------------------------|
| BYA: 150.0 m ² | BRA: 133.3 m ² | Isol.BRA: 149.9 m ² | Gnr./Bnr.: --/-- |
| Dato: 27.08.18 | Rev.nr: 01.EE | Rev.Dato: 03.09.18 | Tegnet av: E.Egeland |
| Prosjektnr.: T-18069 | | | Dato arb.tegning: 00.00.00 |
| | | | Tegningsnr.: 5 |
| Tegning: Snitt | | | Målestokk: 1:100 |
| | | | Areal tak: 205.7 m ² |