

EIKÅS HYTTER & HUS

Tlf:38 34 95 00 - Faks:38 34 95 01 www.eikas.no

Tiltakshaver:

Eikas Hytter & Hus AS


--

Byggeadresse:

BYA:	153.4 m ²	BRA:	134.4 m ²	Isol.BRA:	125.5 m ²	Gnr./Bnr.:	--/--	
Dato:	25.03.19	Rev.nr:	01.ES	Rev.Dato:	08.04.19	Tegnet av:	E.Stakkeland	
Prosjektnr.:	T-19024						Dato arb.legning	00.00.00
Tegning:	Perspektiv						Tegningsnr.:	1
						Målestokk:		
						Areal tak:	215 m ²	




Fasade mot:

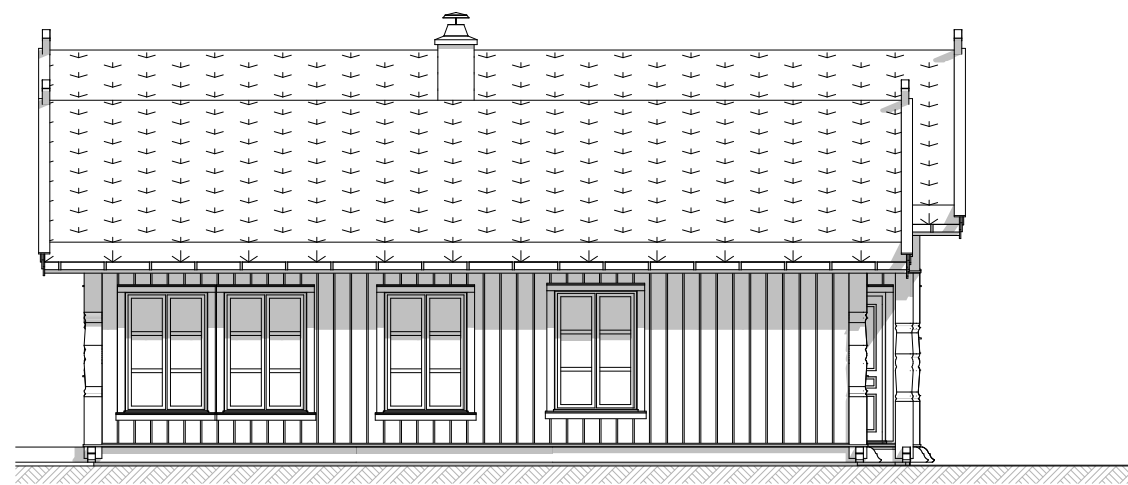

Fasade mot:



Fasade mot:

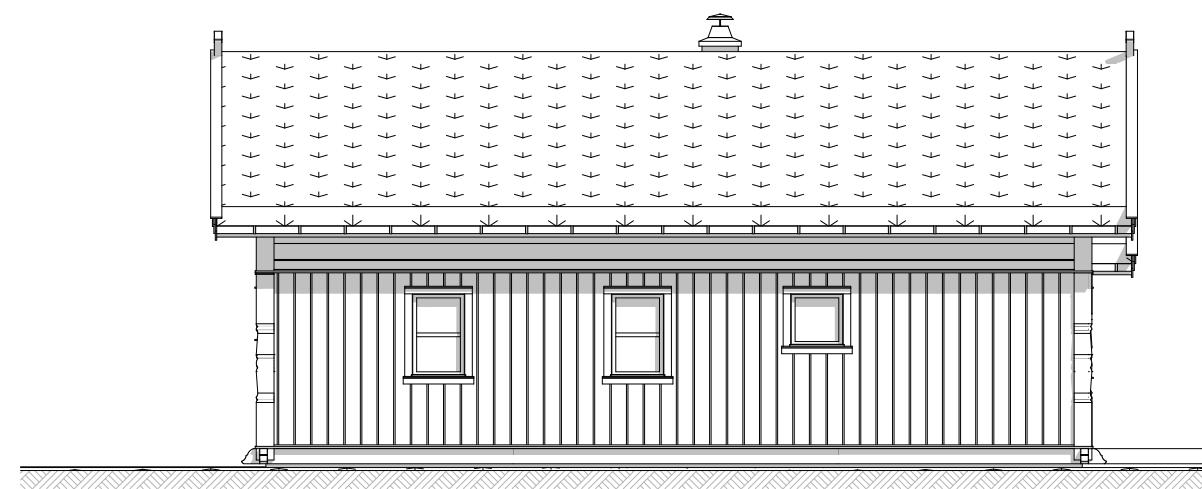

Fasade mot:



EIKÅS HYTTER & HUS

Tlf:38 34 95 00 - Faks:38 34 95 01 www.eikas.no

Tiltakshaver:

Eikås Hytter & Hus AS


-

--

Byggeadresse:

BYA:	153.4 m ²	BRA:	134.4 m ²	Isol.BRA:	125.5 m ²	Gnr./Bnr.:	--/--	
Dato:	25.03.19	Rev.nr:	01.ES	Rev.Dato:	08.04.19	Tegnet av:	E.Stakkeland	
Prosjektnr.:	T-19024						Dato arb.legning:	00.00.00
Tegning:	Fasader						Tegningsnr.:	2
							Målestokk:	1:100
							Areal tak:	215 m ²

Hovedplan

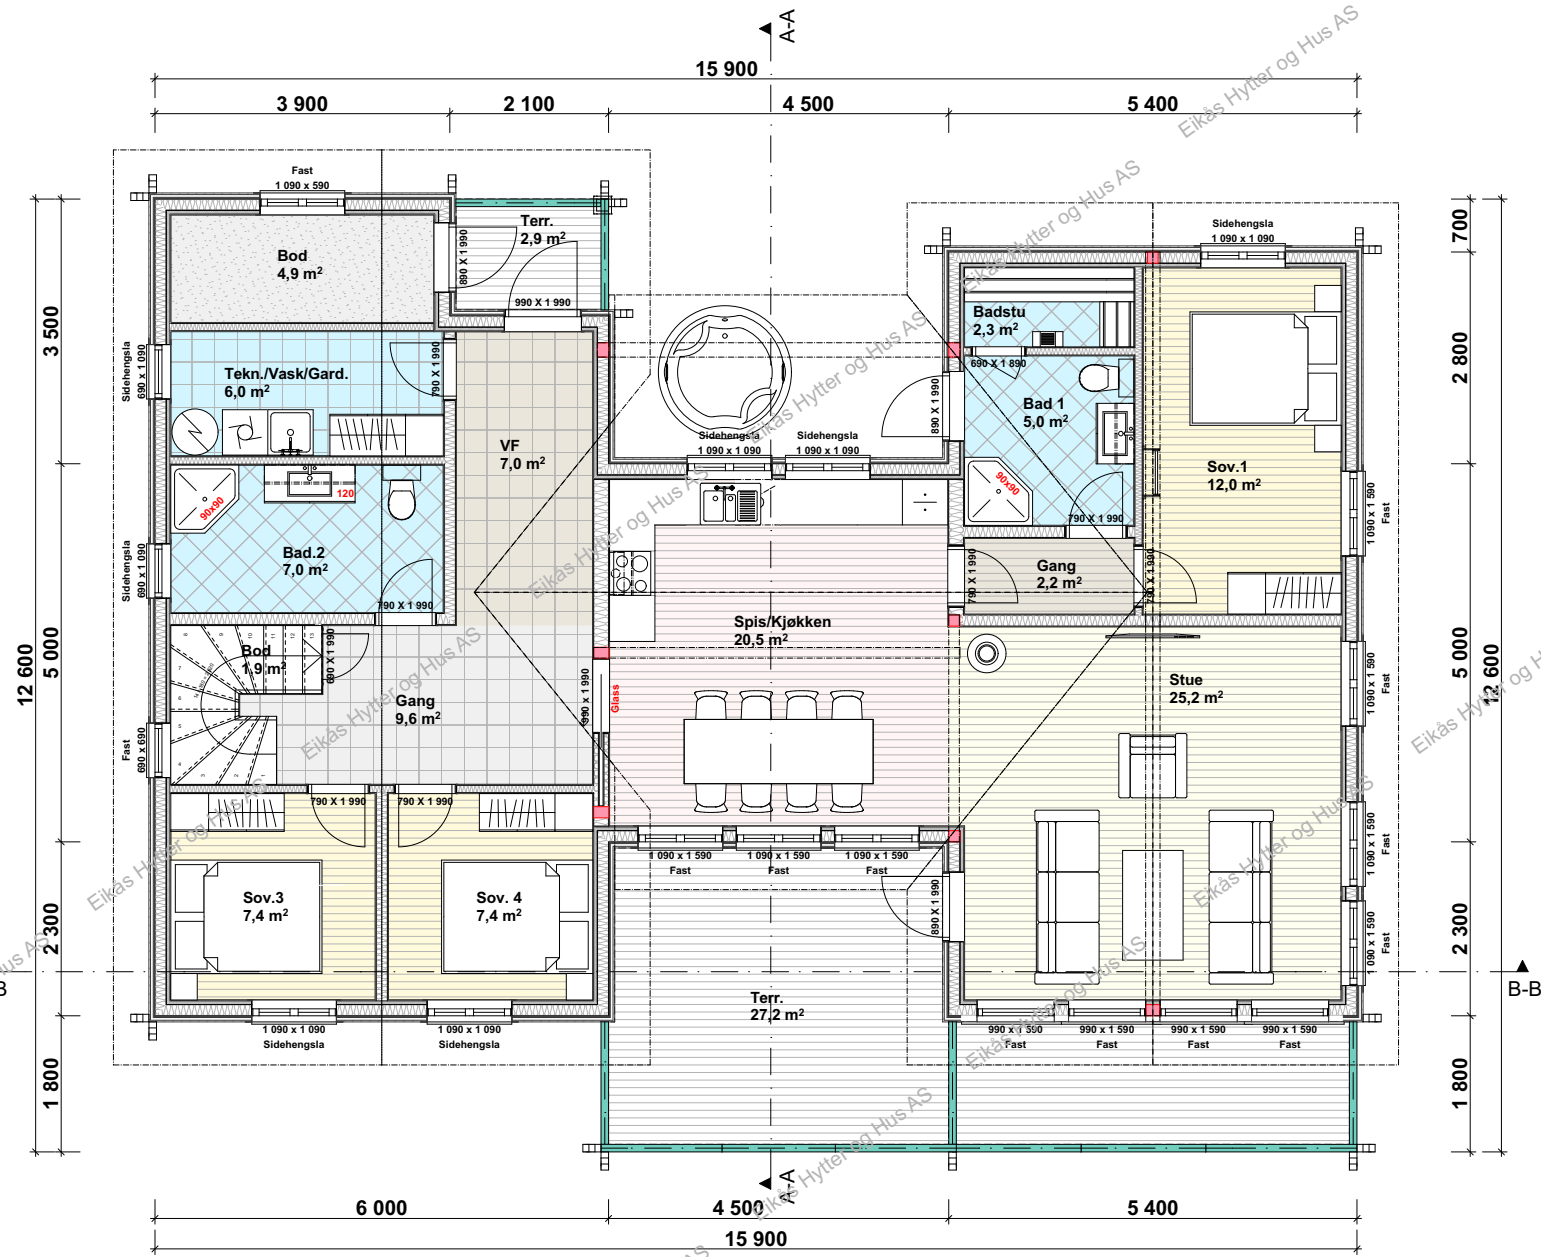


EIKÅS HYTTER & HUS
 Tlf:38 34 95 00 - Faks:38 34 95 01 www.eikas.no

Tittakhaber:
Eikås Hytter & Hus AS
 -
 --


Byggeadresse:			
BYA:	BRA:	Isol.BRA:	Gnr./Bnr.:
153.4 m²	134.4 m²	125.5 m²	--/--
Dato:	Rev.nr:	Rev.Dato:	Tegnet av:
25.03.19	01.ES	08.04.19	E.Stakkeland
Prosjektnr.:			Dato arb.tegning
T-19024			00.00.00
Tegningsnr.:			3
Tegning:			Målestokk:
Hovedplan			1:100
			Areal tak:
			215 m²

Loftsplan

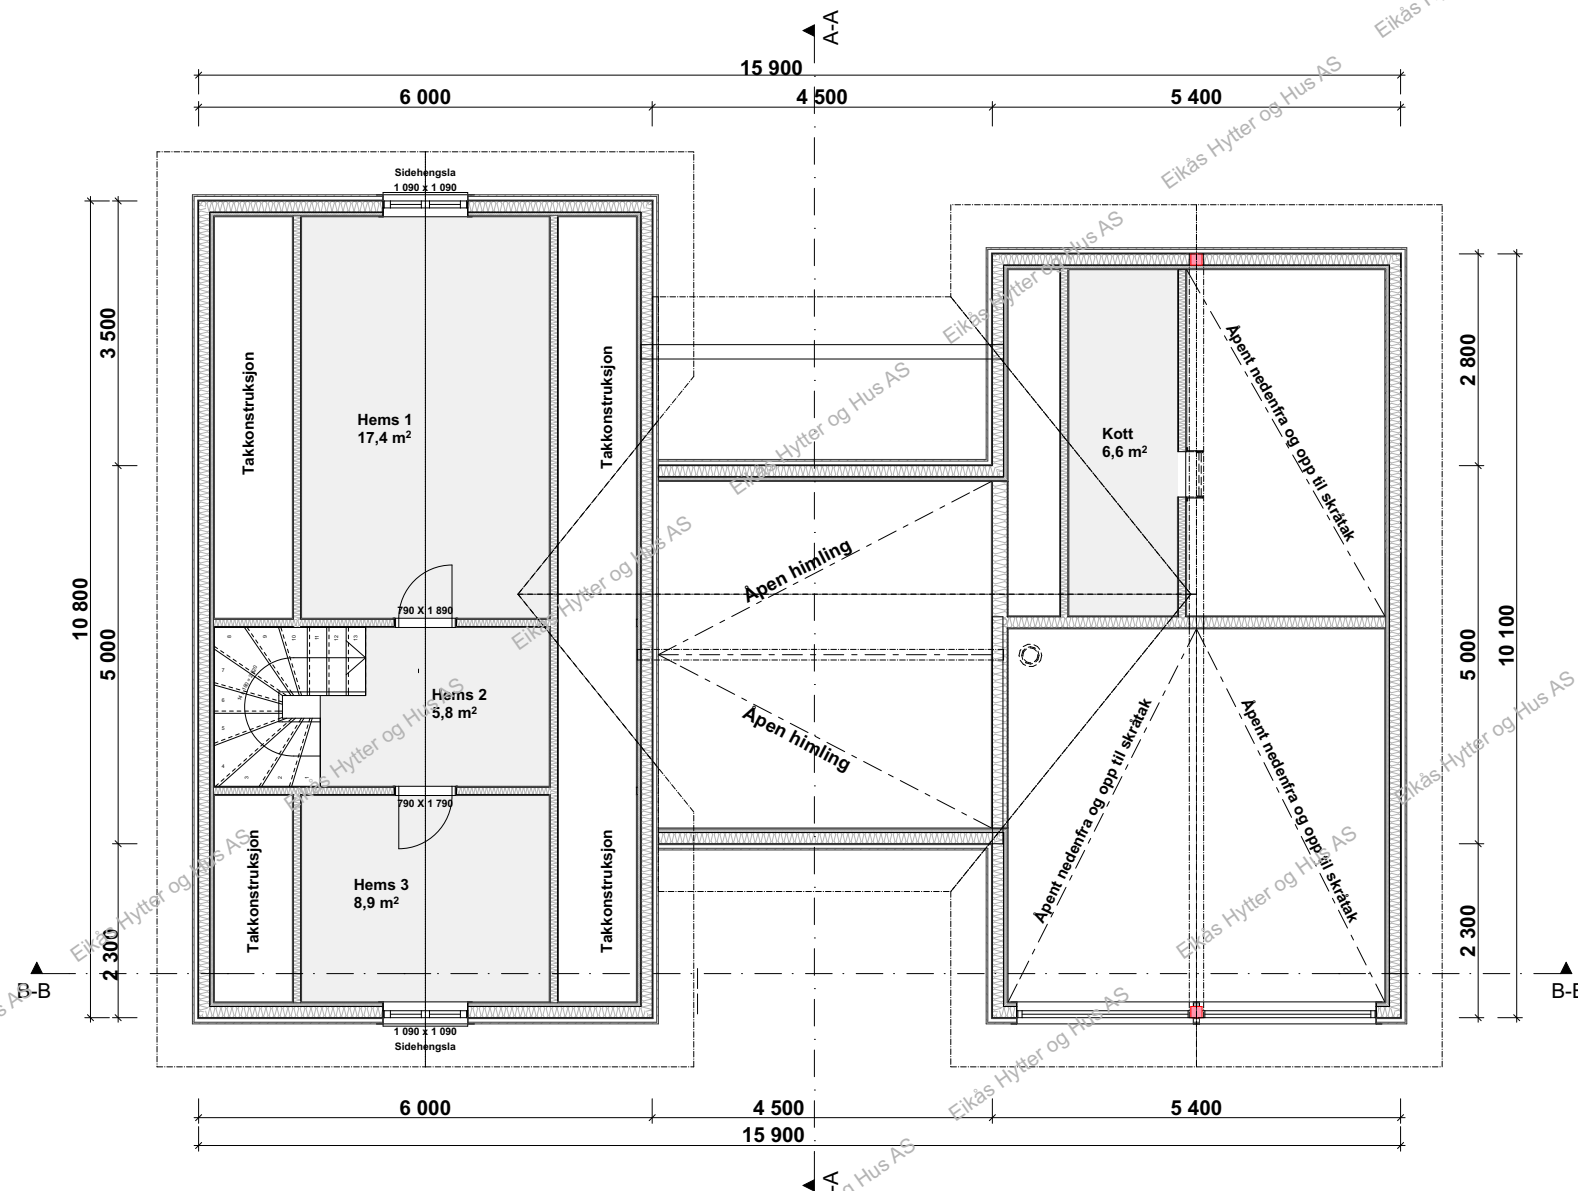


EIKÅS HYTTER & HUS
 Tlf:38 34 95 00 - Faks:38 34 95 01 www.eikas.no

Tiltakshaver:			
Eikås Hytter & Hus AS			
-			
--			
Byggeadresse:			
BYA:	BRA:	Isol.BRA:	Gnr./Bnr.:
153.4 m²	134.4 m²	125.5 m²	--/--
Dato:	Rev.nr.:	Rev.Dato:	Tegnet av:
25.03.19	01.ES	08.04.19	E.Stakkeland
Prosjektnr.:			Dato arb.tegning
T-19024			00.00.00
Tegningsnr.:			4
Tegning:			Målestokk:
Loftsplan			1:100
Areal tak:			215 m²

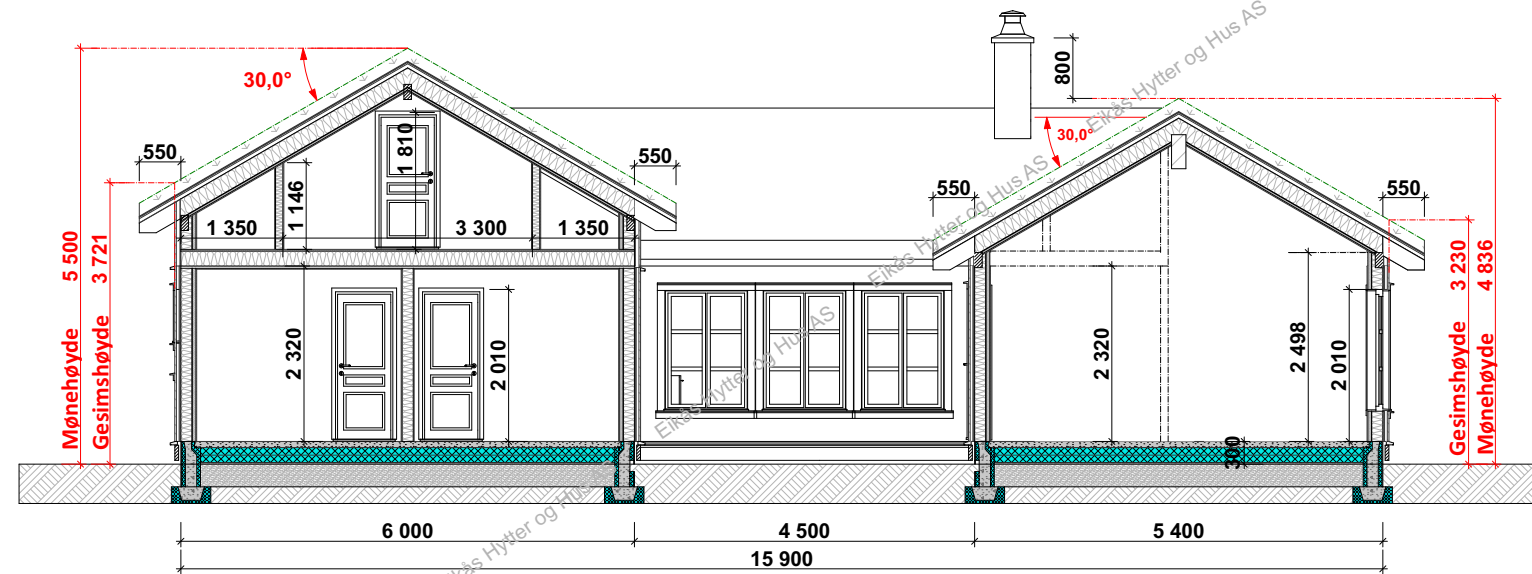

Snitt B-B

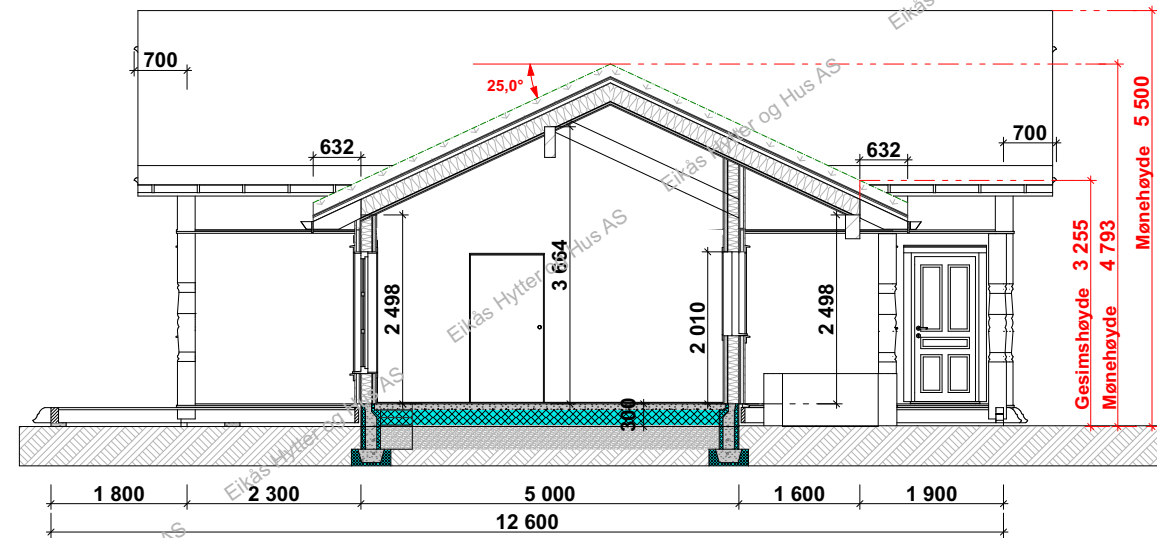

Snitt A-A



EIKÅS HYTTER & HUS
Tlf:38 34 95 00 - Faks:38 34 95 01 www.eikas.no

Tittakshaver:
Eikås Hytter & Hus AS
-
--

Byggeadresse:

BYA:	153.4 m ²	BRA:	134.4 m ²	Isol.BRA:	125.5 m ²	Gnr./Bnr.:	--/--	
Dato:	25.03.19	Rev.nr.:	01.ES	Rev.Dato:	08.04.19	Tegnet av:	E.Stakkeland	
Prosjektnr.:	T-19024						Dato arb.tegning:	00.00.00
Tegning:	Snitt						Tegningsnr.:	5
							Målestokk:	1:100
							Areal tak:	215 m ²