



EIKÅS HYTTER & HUS

Tlf:38 34 95 00 - Faks:38 34 95 01 www.eikas.no

Tiltakshaver:

Eikås Hytter & Hus AS


--

Byggeadresse:

BYA:	156.4 m ²	BRA:	138.4 m ²	Isol.BRA:	131.2 m ²	Gnr./Bnr.:	--/--	
Dato:	14.05.19	Rev.nr:	02.ES	Rev.Dato:	03.06.19	Tegnet av:	E.Stakkeland	
Prosjektnr.:	T-19042						Dato arb.legning	00.00.00
Tegning:	Perspektiv						Tegningsnr.:	1
							Målestokk:	
							Areal tak:	230 m ²



Fasade mot:

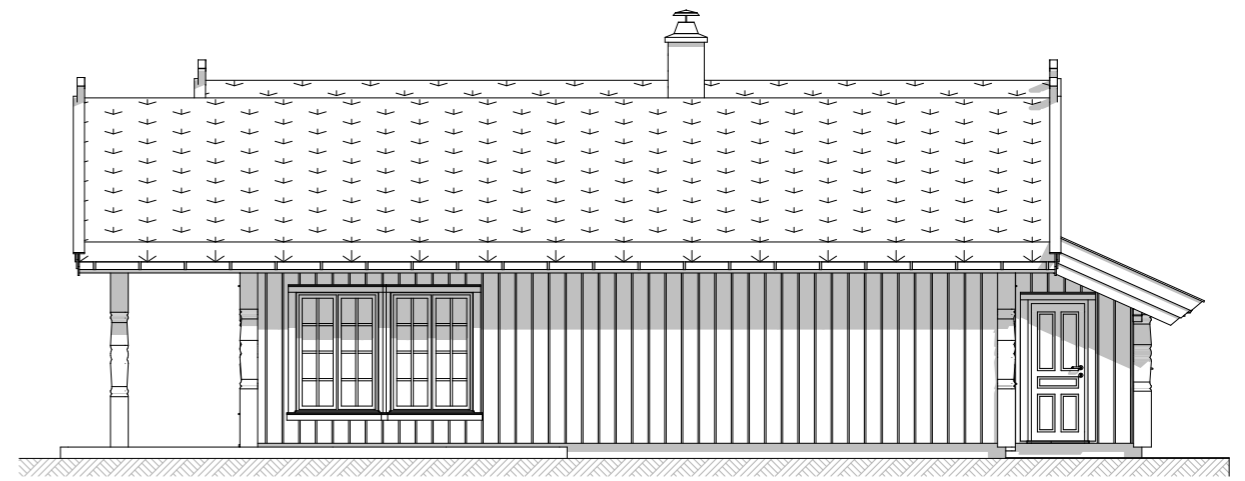

Fasade mot:



Fasade mot:



Fasade mot:



EIKÅS HYTTER & HUS
Tlf:38 34 95 00 - Faks:38 34 95 01 www.eikas.no

Tittakshaver:


Eikås Hytter & Hus AS

--

Byggeadresse:

BYA:	156.4 m ²	BRA:	138.4 m ²	Isol.BRA:	131.2 m ²	Gnr./Bnr.:	--/--	
Dato:	14.05.19	Rev.nr.:	02.ES	Rev.Dato:	03.06.19	Tegnet av:	E.Stakkeland	
Prosjektnr.:	T-19042						Dato arb.tegning	00.00.00
Tegning:	Fasader						Tegningsnr.:	2
							Målestokk:	1:100
							Areal tak:	230 m ²


Hovedplan

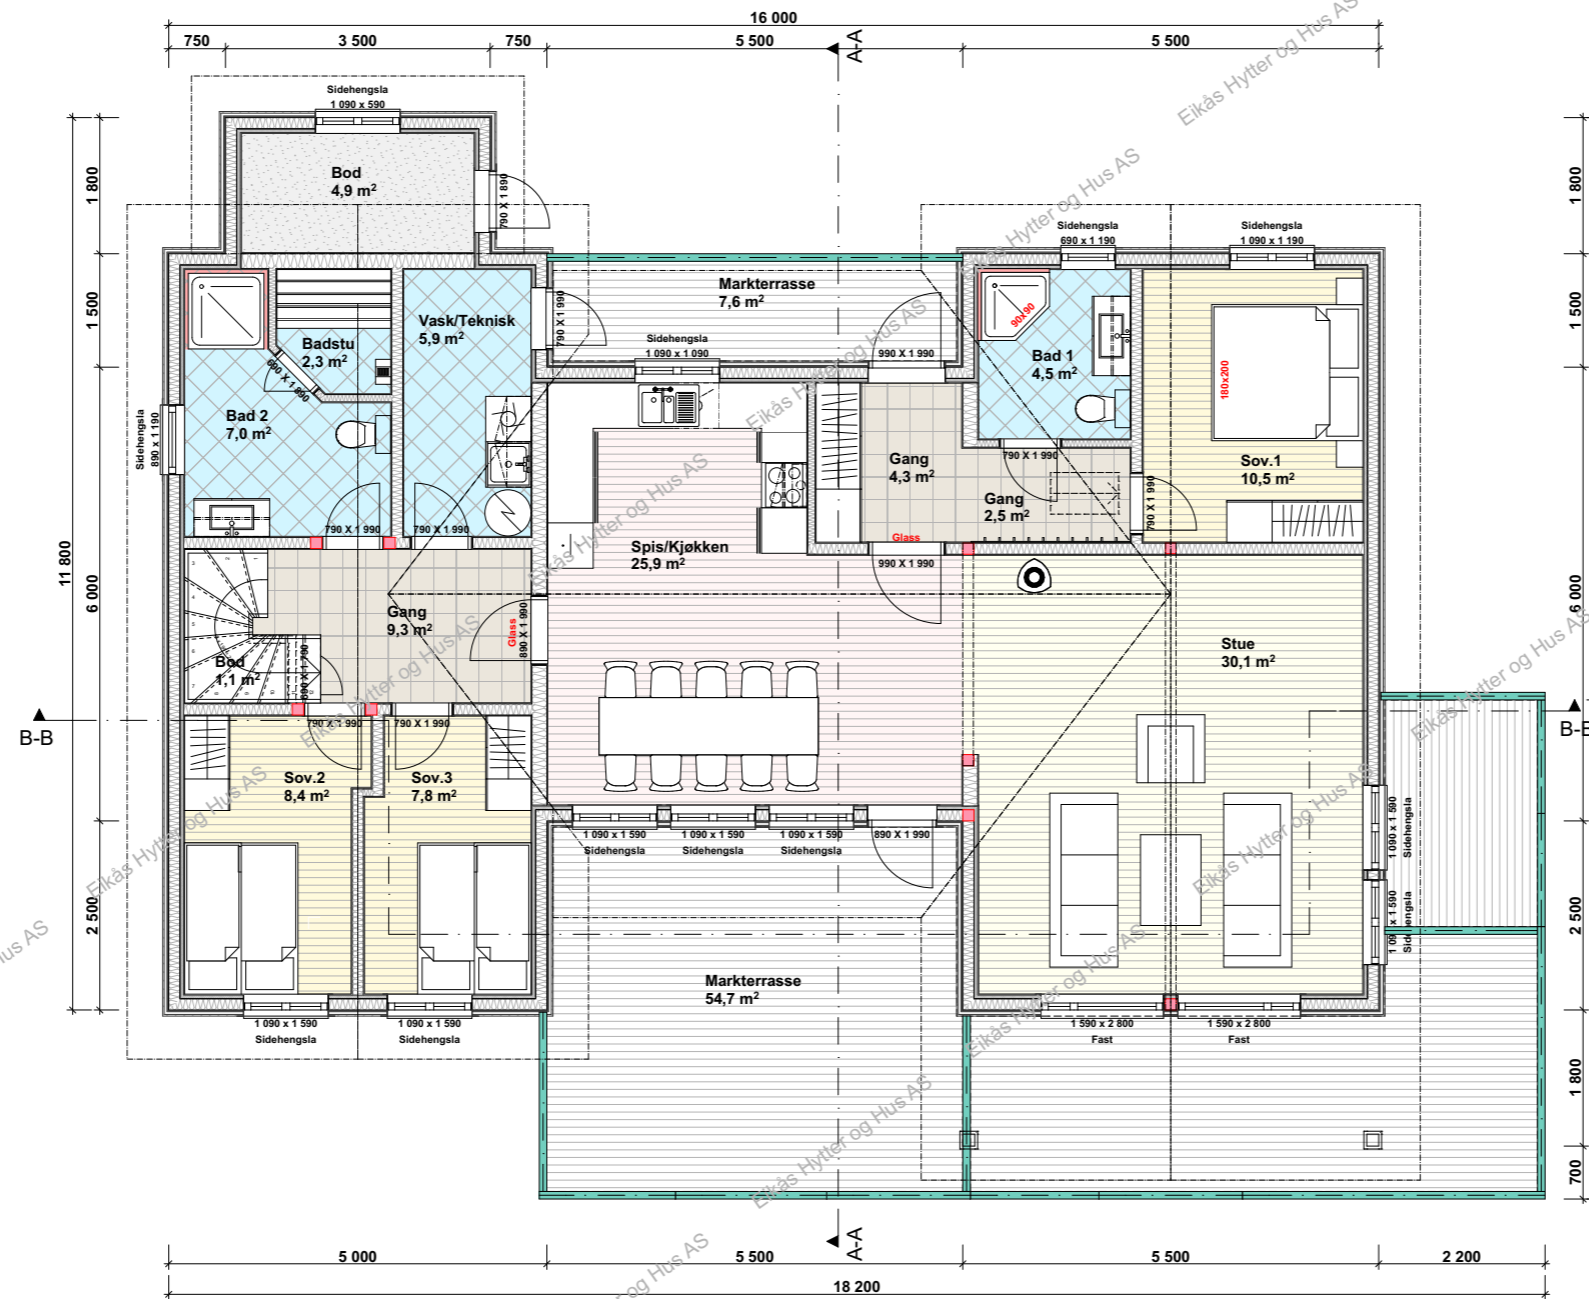

EIKÅS HYTTER & HUS
 Tlf:38 34 95 00 - Faks:38 34 95 01 www.eikas.no


Tittakhaber:			
Eikås Hytter & Hus AS			
-			
-			
Byggeadresse:			
BYA:	BRA:	Isol.BRA:	Gnr./Bnr.:
156.4 m ²	138.4 m ²	131.2 m ²	--/--
Dato:	Rev.nr.:	Rev.Dato:	Tegnet av:
14.05.19	02.ES	03.06.19	E.Stakkeland
Prosjektnr.:			Dato arb.tegning
T-19042			00.00.00
Tegningsnr.:			3
Tegning:			Målestokk:
Hovedplan			1:100
Areal tak:			230 m ²

Loftsplan

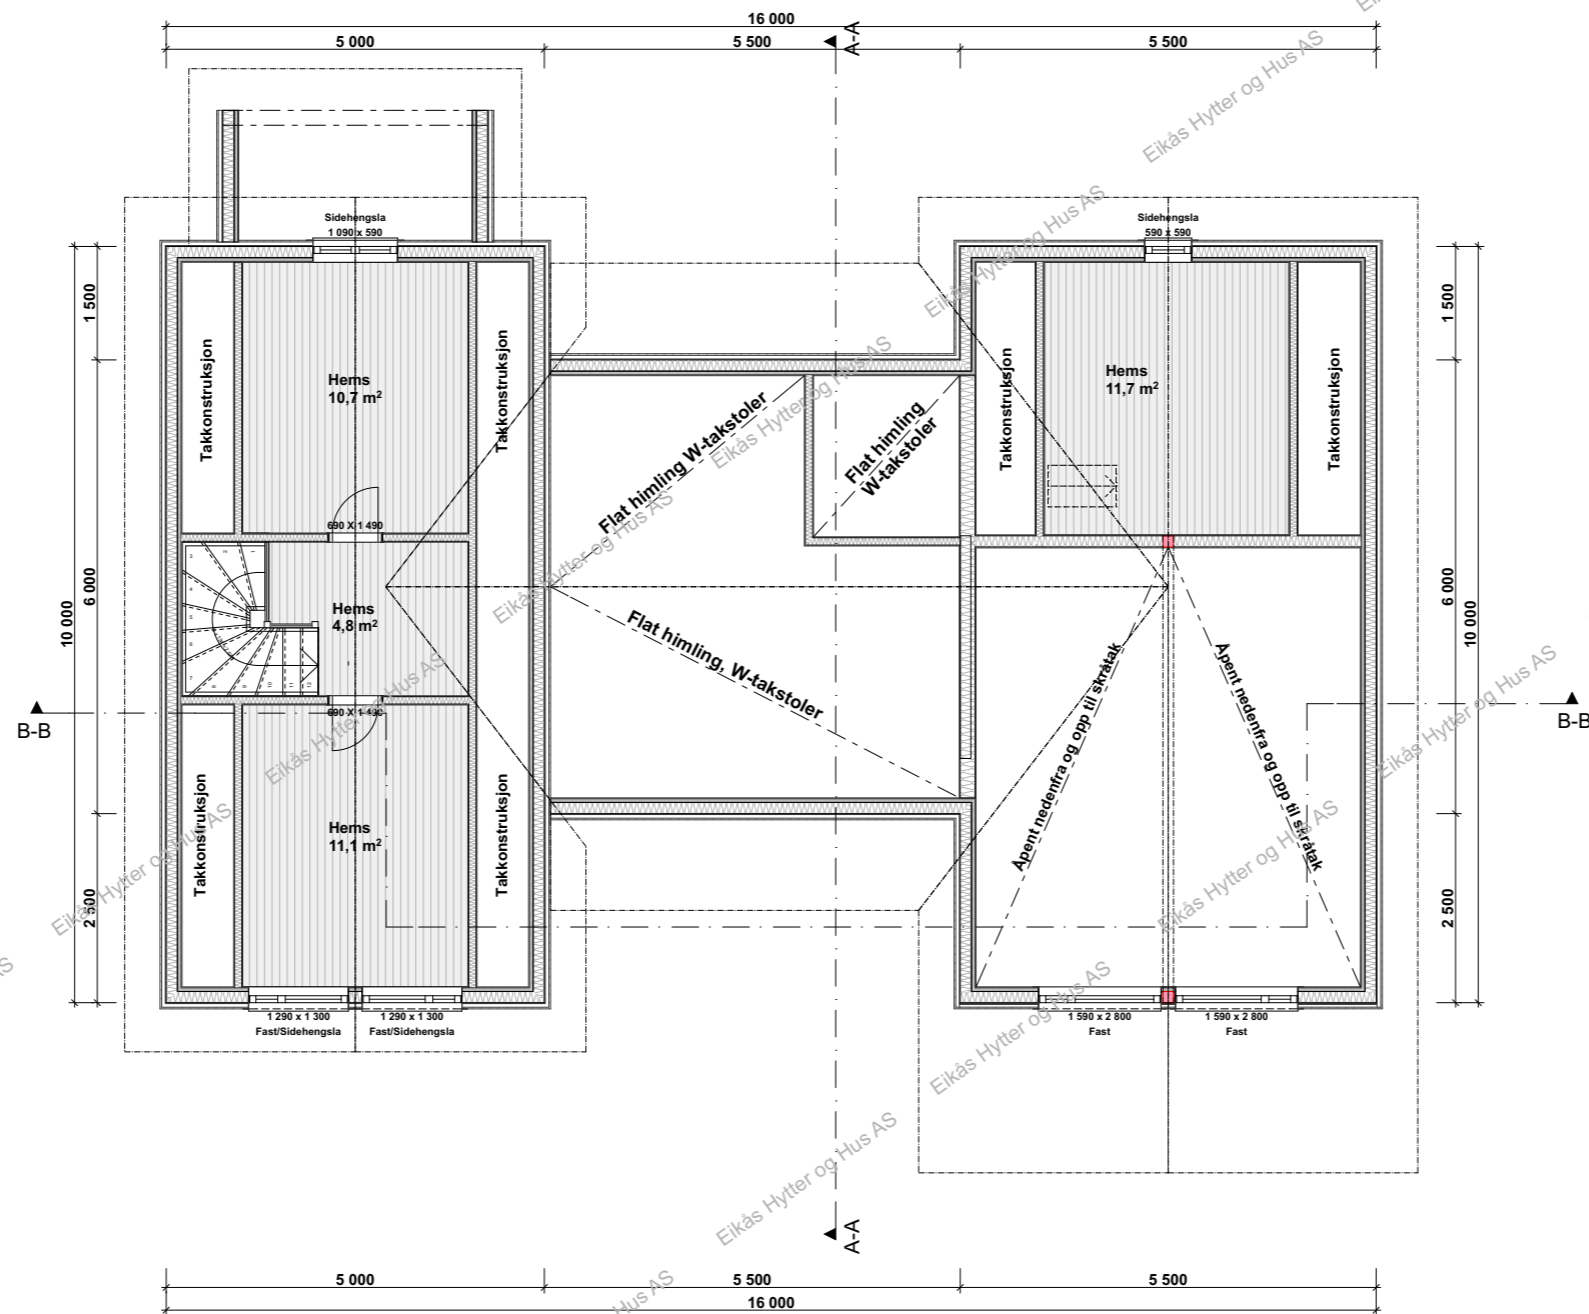


EIKÅS HYTTER & HUS
 Tlf:38 34 95 00 - Faks:38 34 95 01 www.eikas.no

Tiltakshaver:			
Eikås Hytter & Hus AS			
-			
--			
Byggeadresse:			
BYA:	BRA:	Isol.BRA:	Gnr./Bnr.:
156.4 m ²	138.4 m ²	131.2 m ²	--/--
Dato:	Rev.nr.:	Rev.Dato:	Tegnet av:
14.05.19	02.ES	03.06.19	E.Stakkeland
Prosjektnr.:			Dato arb.legning:
T-19042			00.00.00
Tegningsnr.:			
4			
Tegning:			Målestokk:
Loftsplan			1:100
			Areal tak:
			230 m ²

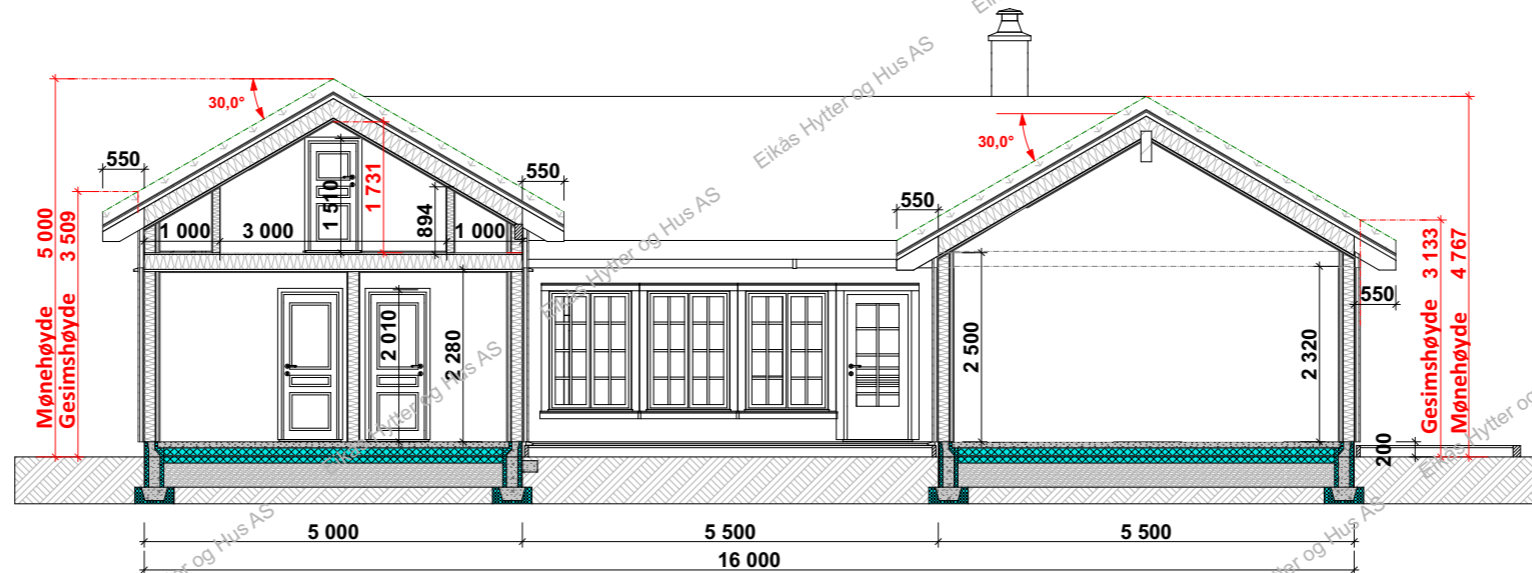

Snitt B-B

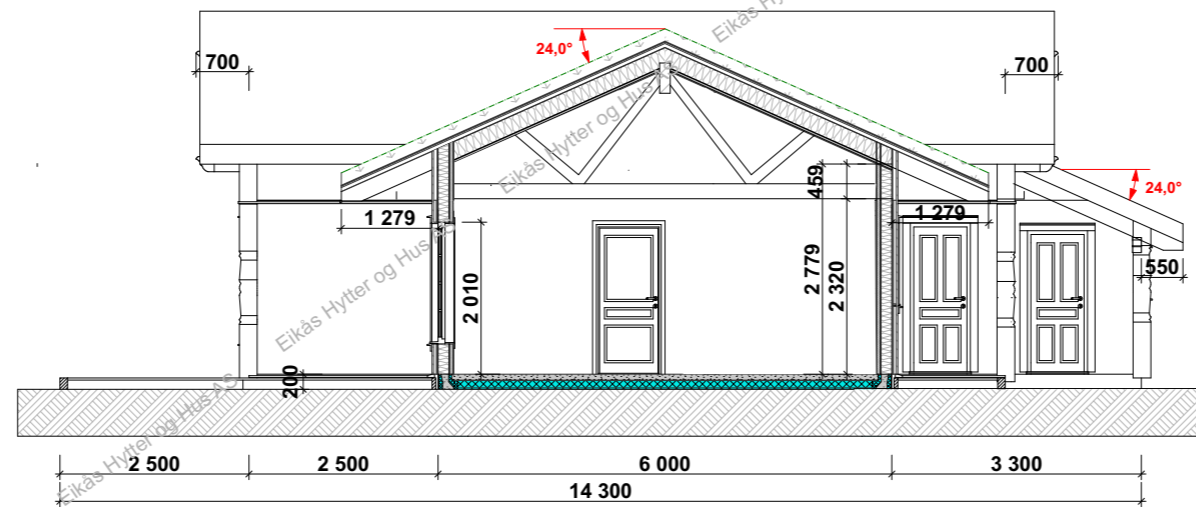

Snitt A-A



EIKÅS HYTTER & HUS
Tlf:38 34 95 00 - Faks:38 34 95 01 www.eikas.no

Tiltakshaver:
Eikås Hytter & Hus AS
-
--

Byggeadresse:

BYA:	156.4 m ²	BRA:	138.4 m ²	Isol.BRA:	131.2 m ²	Gnr./Bnr.:	--/--	
Dato:	14.05.19	Rev.nr.:	02.ES	Rev.Dato:	03.06.19	Tegnet av:	E.Stakkeland	
Prosjektnr.:	T-19042						Dato arb.tegning:	00.00.00
Tegning:	Snitt						Tegningsnr.:	5
							Målestokk:	1:100
							Areal tak:	230 m ²