



EIKÅS HYTTTER & HUS


Tlf:38 34 95 00 - Faks:38 34 95 01 www.eikas.no

Tiltakshaver:


Eikas Hytter & Hus AS

Byggeadresse:


BYA: 159.8 m <sup>2</sup>	BRA: 140.5 m <sup>2</sup>	Isol.BRA: 136.8 m <sup>2</sup>	Gnr./Bnr.: --/--
Dato: 10.05.17	Rev.nr: 03.EE	Rev.Dato: 31.07.17	Tegnet av: E.Egeland
Prosjektnr.: <b>Ålfjell-T-17043</b>			Dato arb.tegning: 00.00.00
			Tegningsnr.: 1
Tegning: Perspektiv			Målestokk: 1:50
			Areal tak: 234.3 m <sup>2</sup>

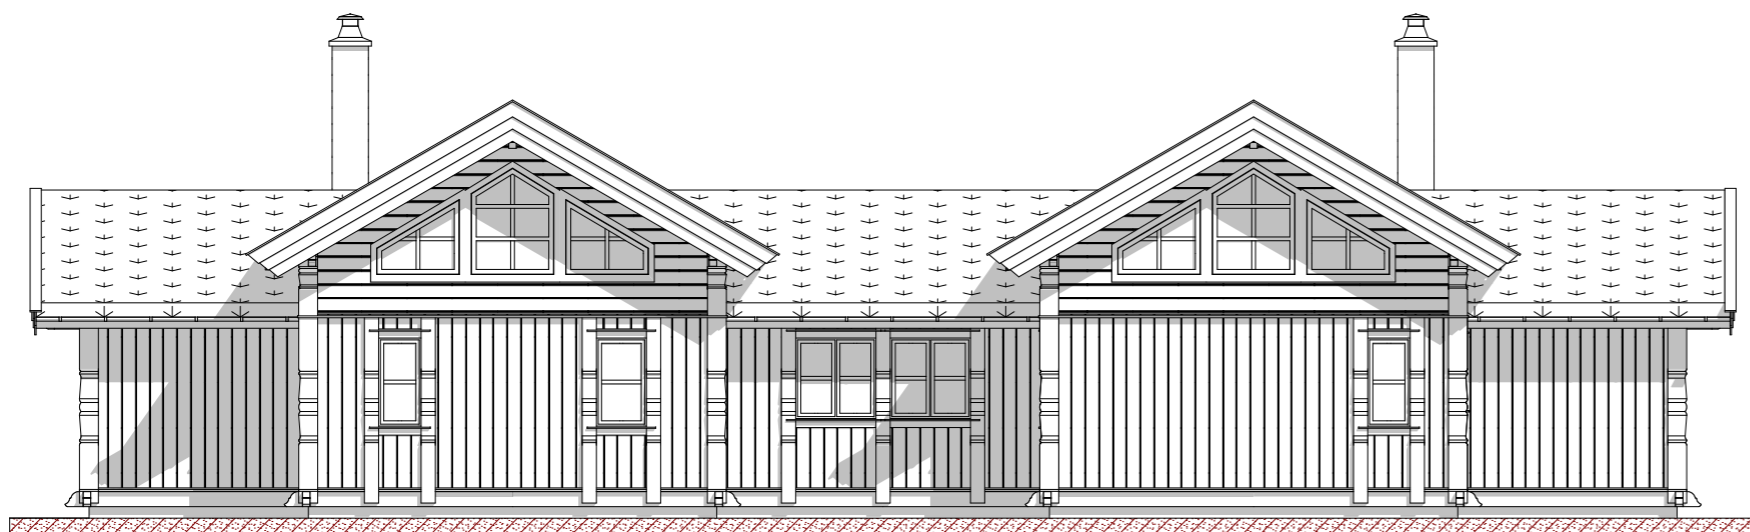

Fasade mot

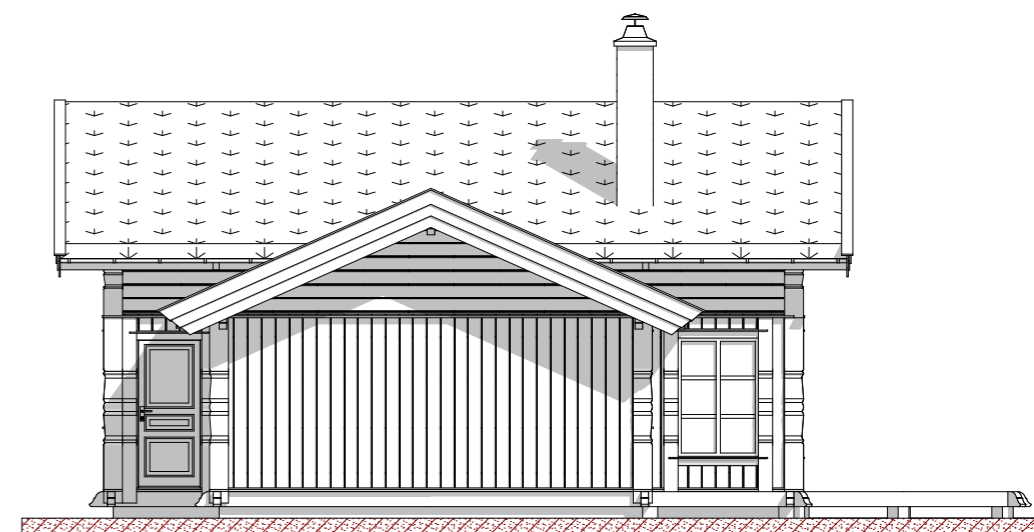

Fasade mot

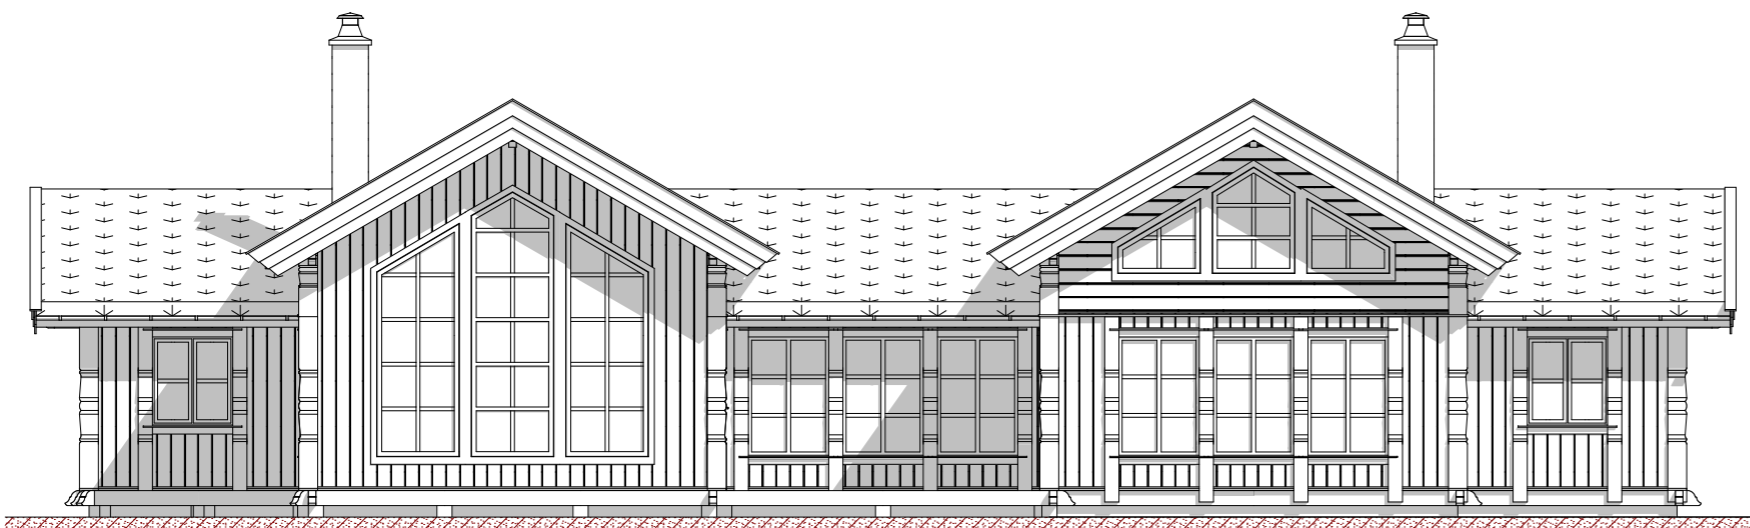

Fasade mot



Fasade mot



EIKÅS HYTTER & HUS

Tlf:38 34 95 00 - Faks:38 34 95 01 www.eikas.no

Tiltakshaver:

Eikas Hytter & Hus AS

Byggeadresse:

BYA: 159.8 m<sup>2</sup> BRA: 140.5 m<sup>2</sup> Isol.BRA: 136.8 m<sup>2</sup> Gnr./Bnr.: --/--

Dato: 10.05.17 Rev.nr.: 03.EE Rev.Dato: 31.07.17 Tegner av: E.Egeland

Prosjektnr.: **Ålfjell-T-17043** Dato arb.tegning: 00.00.00


Tegningsnr.: 2

Tegning: **Fasader** Målestokk: **1:100**

Areal tak: 234.3 m<sup>2</sup>



# Hovedplan

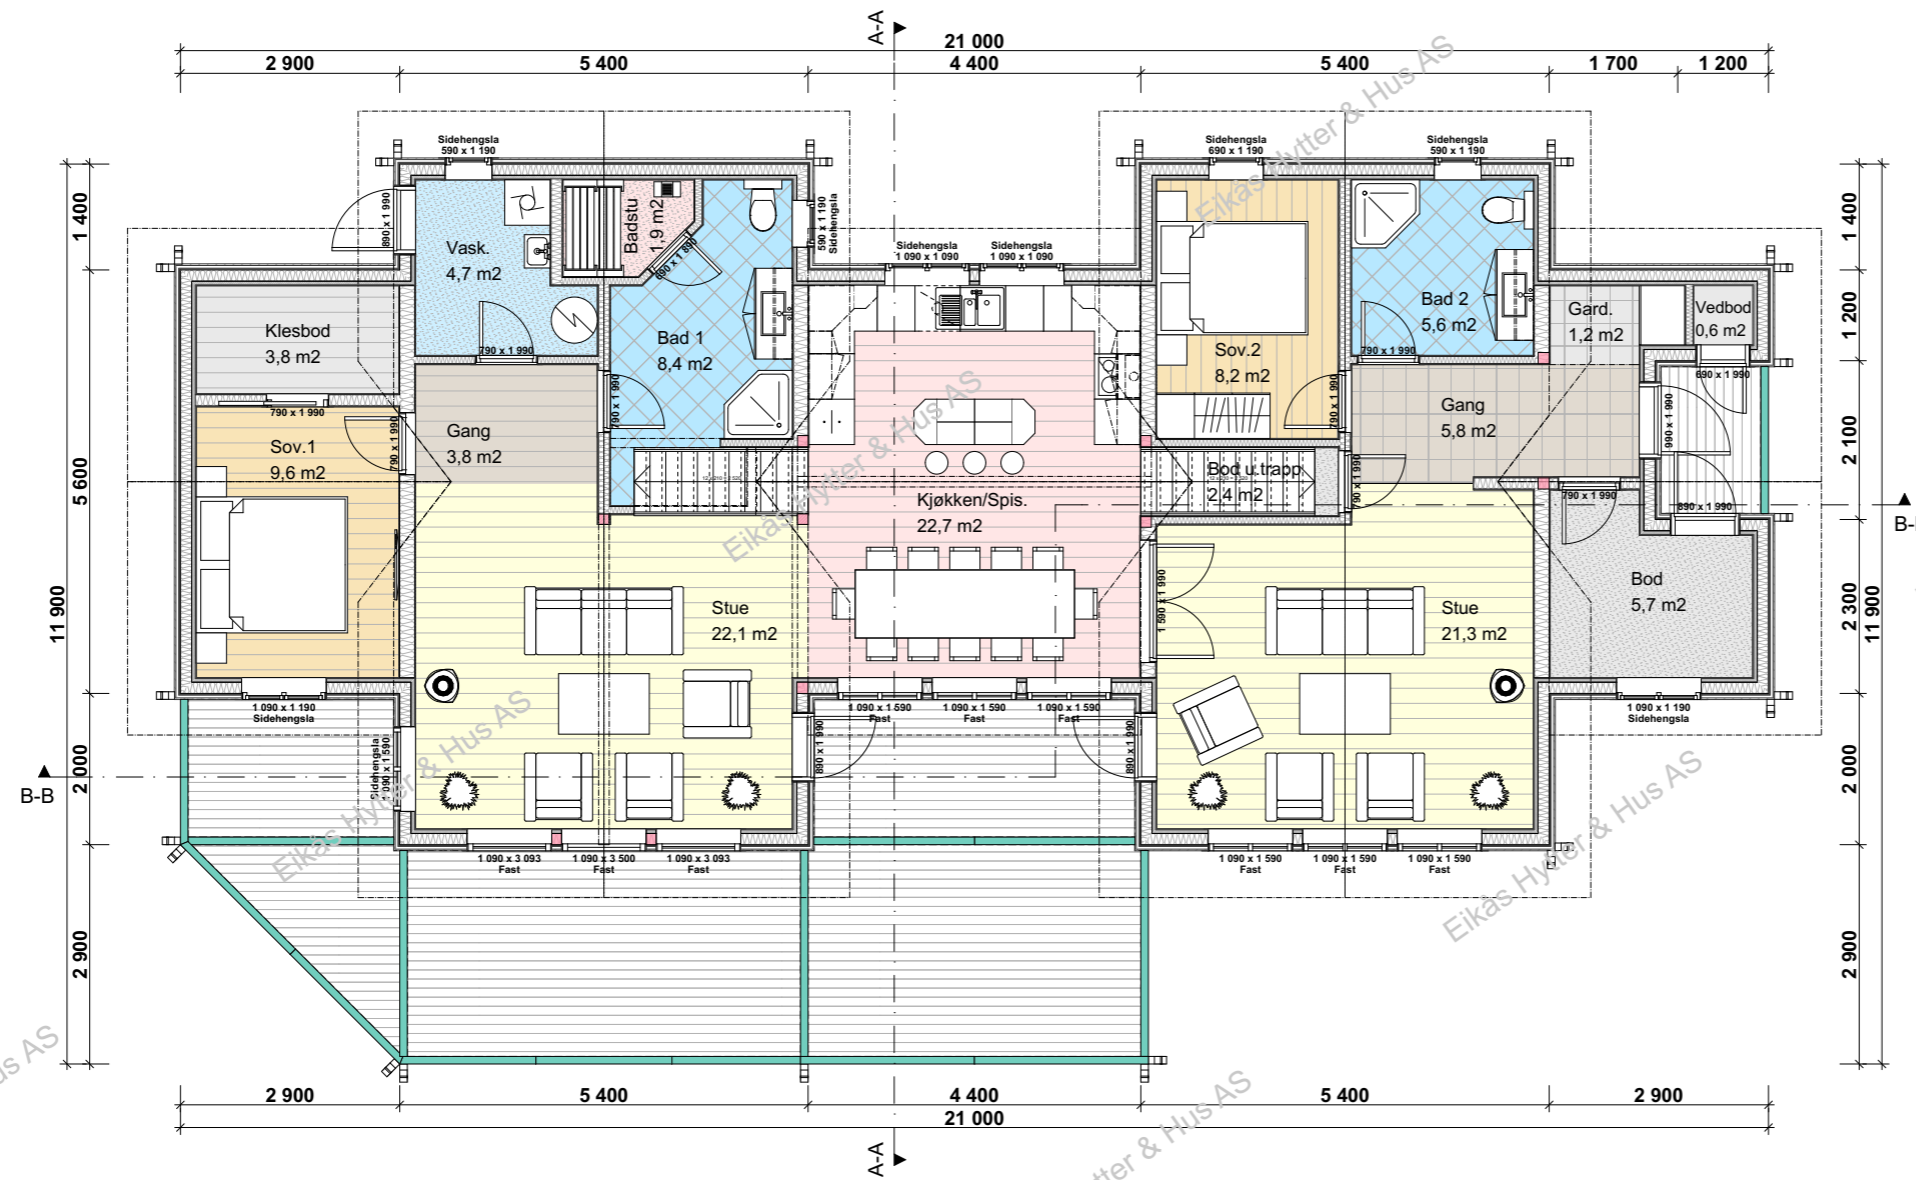

**BRA.1.et.: 140.5 m<sup>2</sup>**  
**BRA.2.et.: 0 m<sup>2</sup>**  
**BRA.Tot.: 140.5 m<sup>2</sup>**


**ISO.1.et.: 136.8 m<sup>2</sup>**  
**ISO.2.et.: 0 m<sup>2</sup>**  
**ISO.Tot.: 136.8 m<sup>2</sup>**



**EIKÅS HYTTER & HUS**  
 Tlf:38 34 95 00 - Faks:38 34 95 01 www.eikas.no

Tittakshaver:			
Eikås Hytter & Hus AS			
Byggeadresse:			
BYA:	BRA:	Isol.BRA:	Gnr./Bnr.:
159.8 m <sup>2</sup>	140.5 m <sup>2</sup>	136.8 m <sup>2</sup>	--/--
Dato:	Rev.nr.:	Rev.Dato:	Tegnet av:
10.05.17	03.EE	31.07.17	E.Egeland
Prosjektnr.:			Dato arb.tegning
<b>Ålfjell-T-17043</b>			00.00.00
Tegningsnr.:			
3			
Tegning:			Målestokk:
Hovedplan			1:100
			Areal tak:
			234.3 m <sup>2</sup>

# Loftsplan

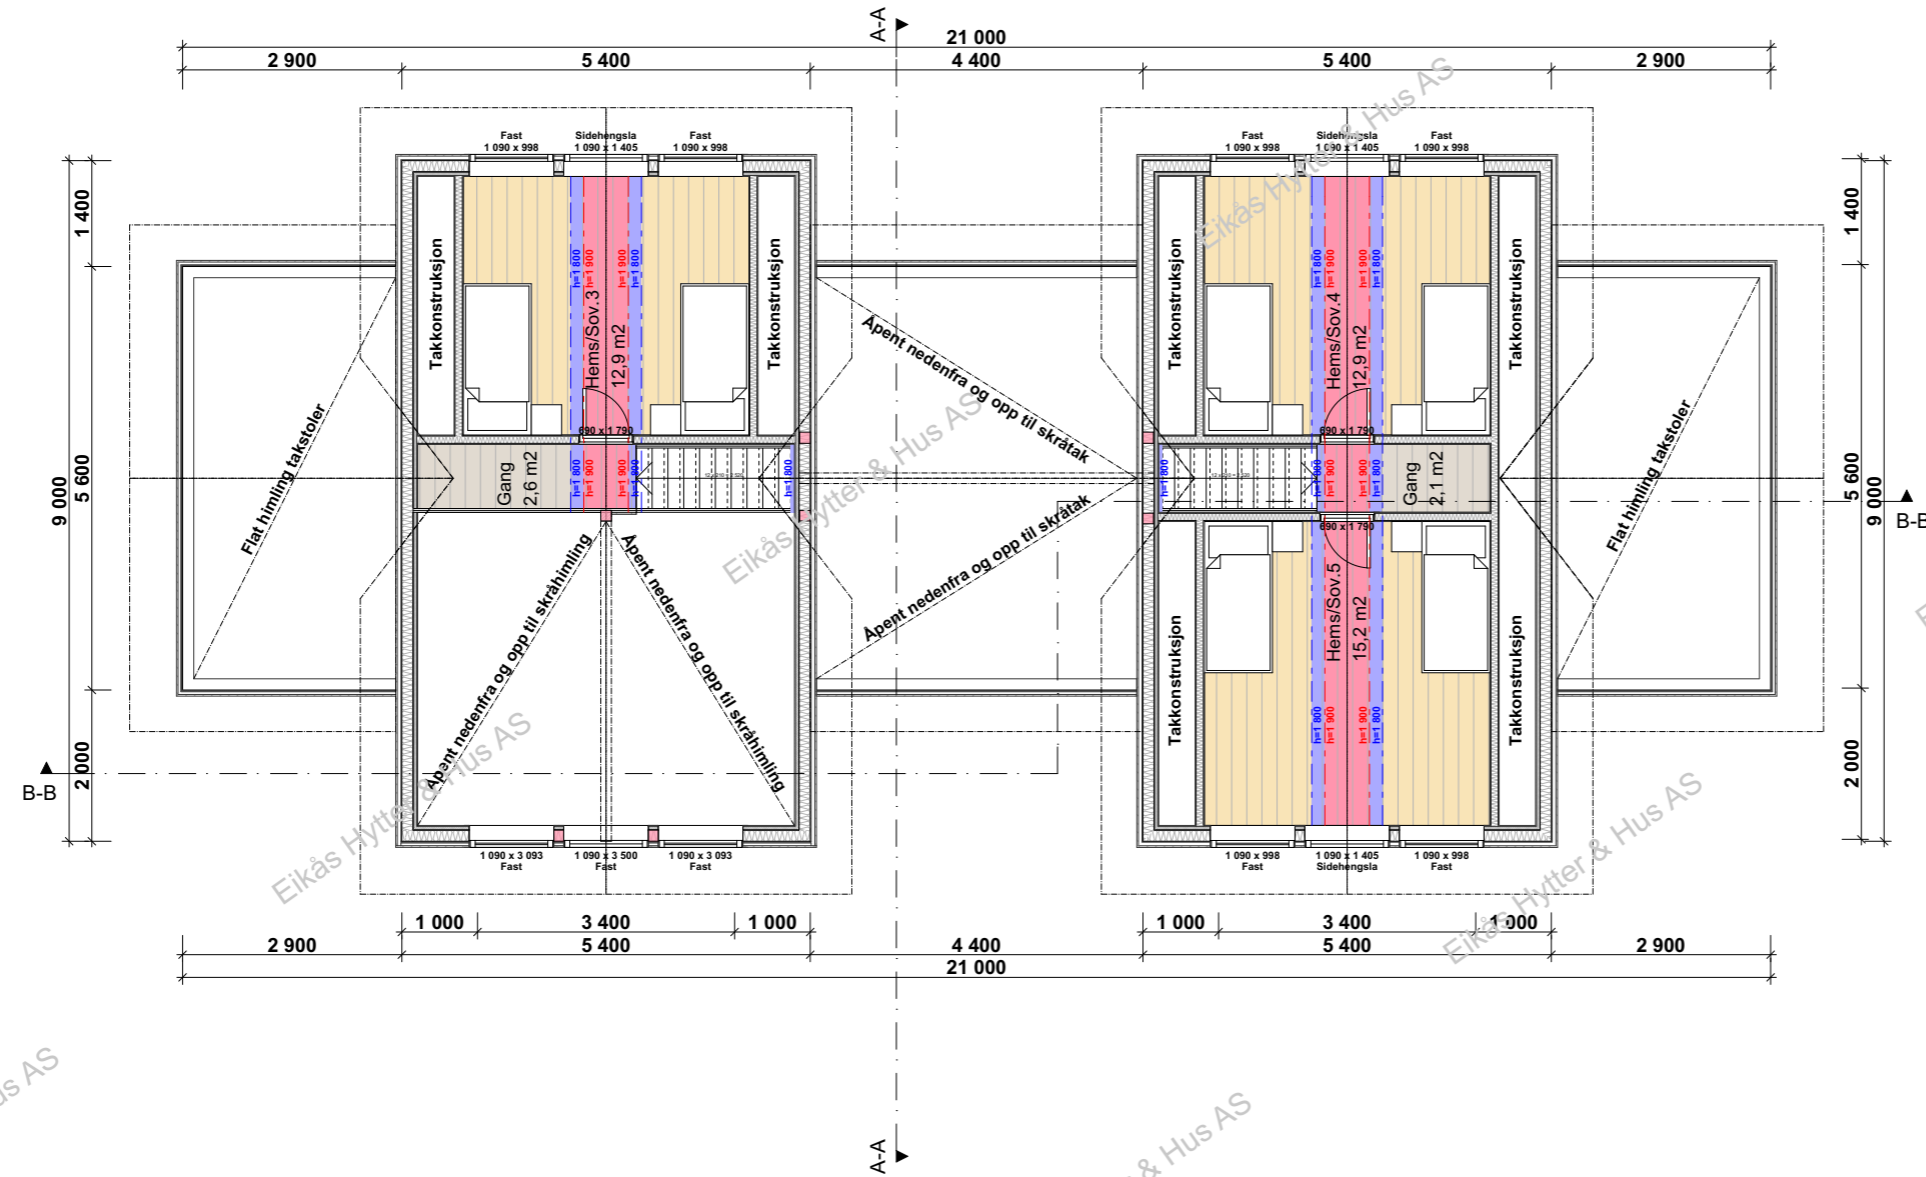


**EIKÅS HYTTER & HUS**  
 Tlf:38 34 95 00 - Faks:38 34 95 01 www.eikas.no


Tittakshaver:  
**Eikås Hytter & Hus AS**

Byggeadresse:  
 -

BYA: 159.8 m <sup>2</sup>	BRA: 140.5 m <sup>2</sup>	Isol.BRA: 136.8 m <sup>2</sup>	Gnr./Bnr.: --/--
Dato: 10.05.17	Rev.nr: 03.EE	Rev.Dato: 31.07.17	Tegnet av: E.Egeland
Prosjektnr.: <b>Ålfjell-T-17043</b>			Dato arb.tegning: 00.00.00
			Tegningsnr.: 4
Tegning: <b>Loftsplan</b>			Målestokk: <b>1:100</b>
			Areal tak: 234.3 m <sup>2</sup>

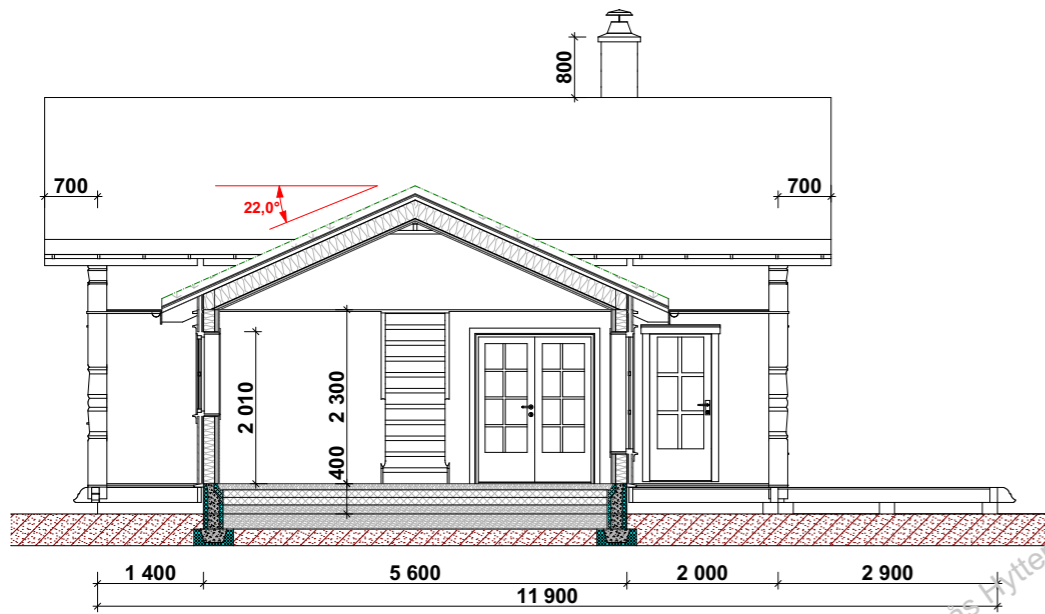

**Snitt A-A**

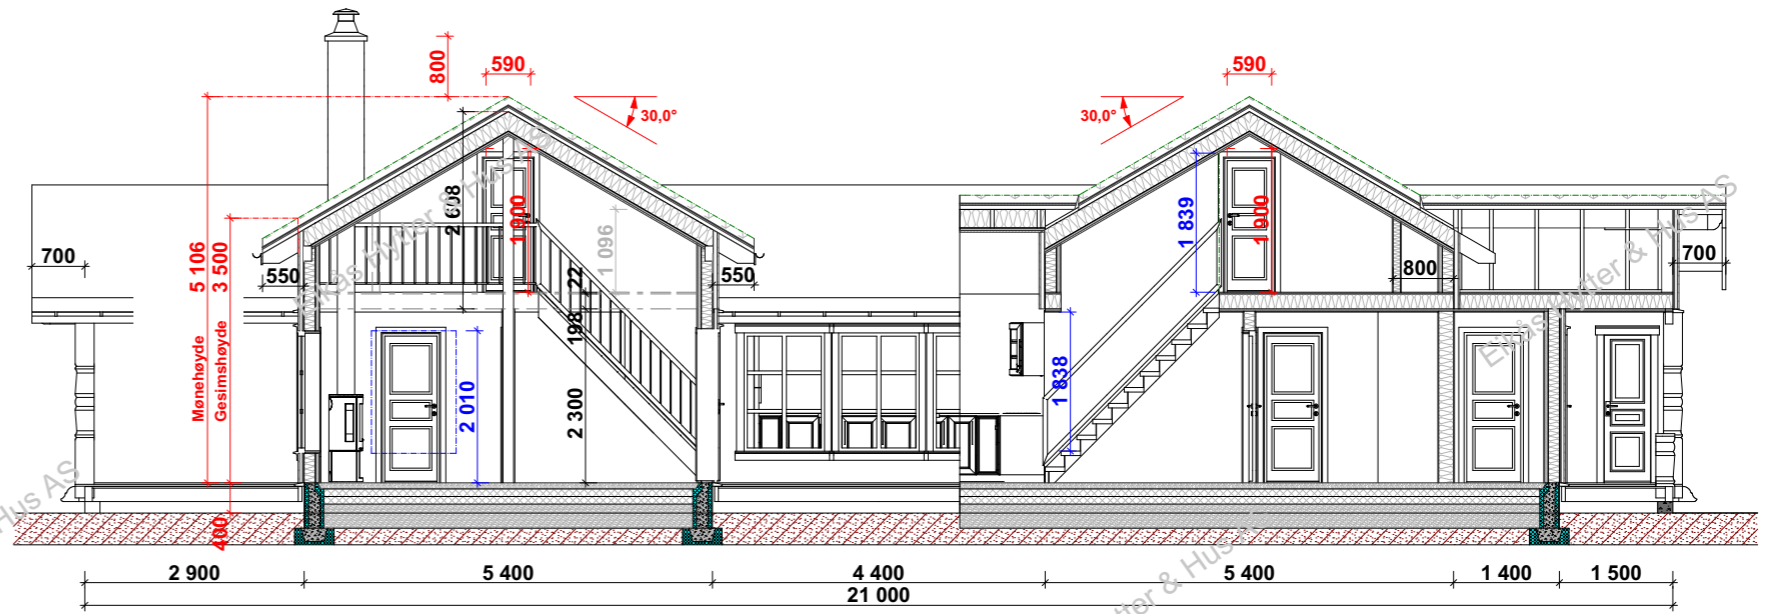

**Snitt B-B**



**EIKÅS HYTTER & HUS**  
 Tlf:38 34 95 00 - Faks:38 34 95 01 www.eikas.no

Tittakshaver:  
**Eikas Hytter & Hus AS**

Byggeadresse:  
 -

BYA: 159.8 m <sup>2</sup>	BRA: 140.5 m <sup>2</sup>	Isol.BRA: 136.8 m <sup>2</sup>	Gnr./Bnr.: --/--
Dato: 10.05.17	Rev.nr: 03.EE	Rev.Dato: 31.07.17	Tegnet av: E.Egeland
Prosjektr.: <b>Ålfjell-T-17043</b>			Dato arb.tegning: 00.00.00
			Tegningsnr.: 5
Tegning: <b>Snitt</b>			Målestokk: <b>1:100</b>
			Areal tak: 234.3 m <sup>2</sup>