



EIKÅS HYTTER & HUS


Tlf:38 34 95 00 - Faks:38 34 95 01 www.eikas.no

Tiltakshaver:


Eikas Hytter & Hus

Byggeadresse:


BYA:	172.4 m <sup>2</sup>	BRA:	149.8 m <sup>2</sup>	Isol.BRA:	141.1 m <sup>2</sup>	Gnr./Bnr.:	--/--	
Dato:	21.01.19	Rev.nr:	00.ES	Rev.Dato:	--.--.--	Tegnet av:	E.Stakkeland	
Prosjektnr.:	<b>T-19006</b>						Dato arb.legning	00.00.00
Tegning:	Perspektiv						Tegningsnr.:	1
							Målestokk:	1:50
							Areal tak:	248 m <sup>2</sup>

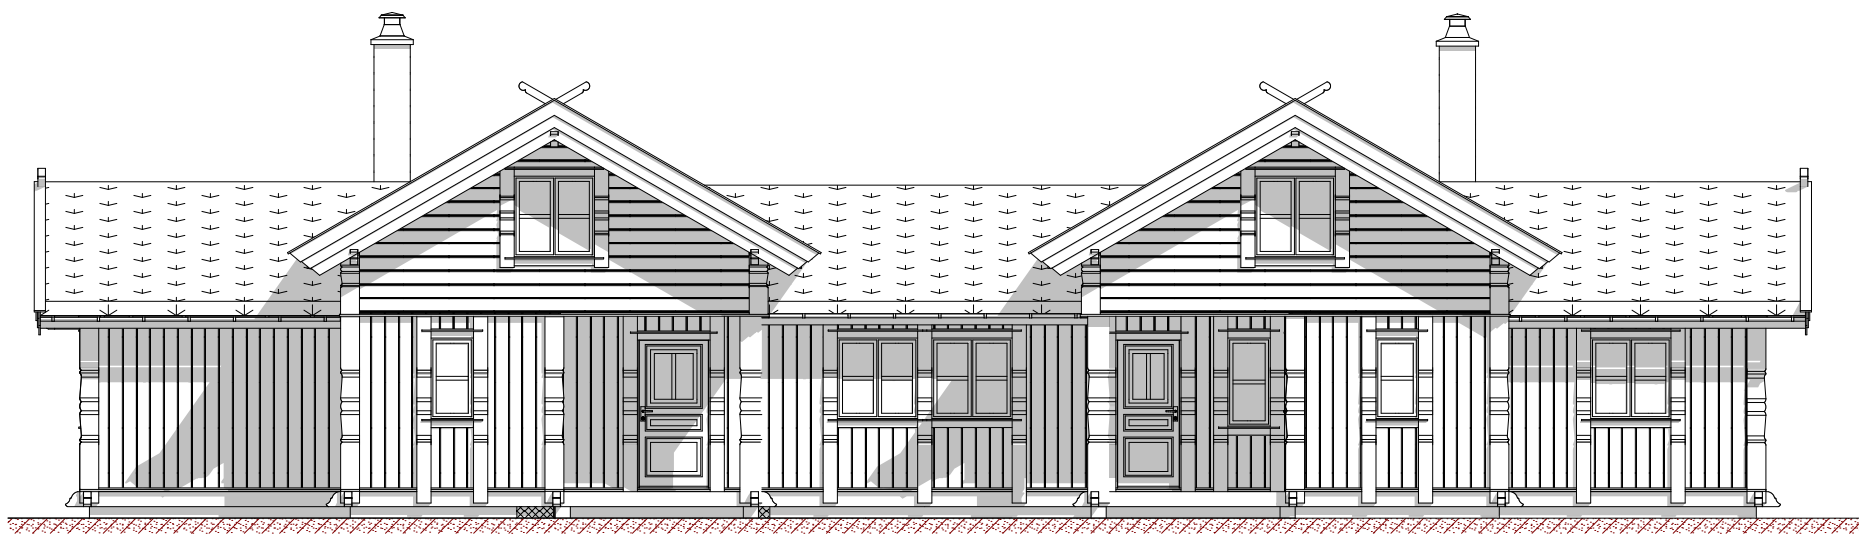


Fasade mot

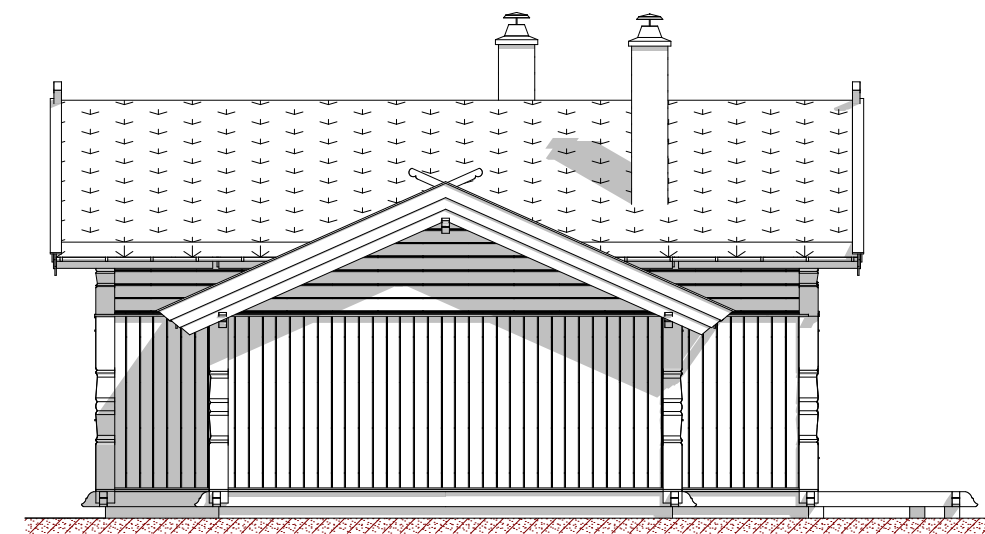

Fasade mot

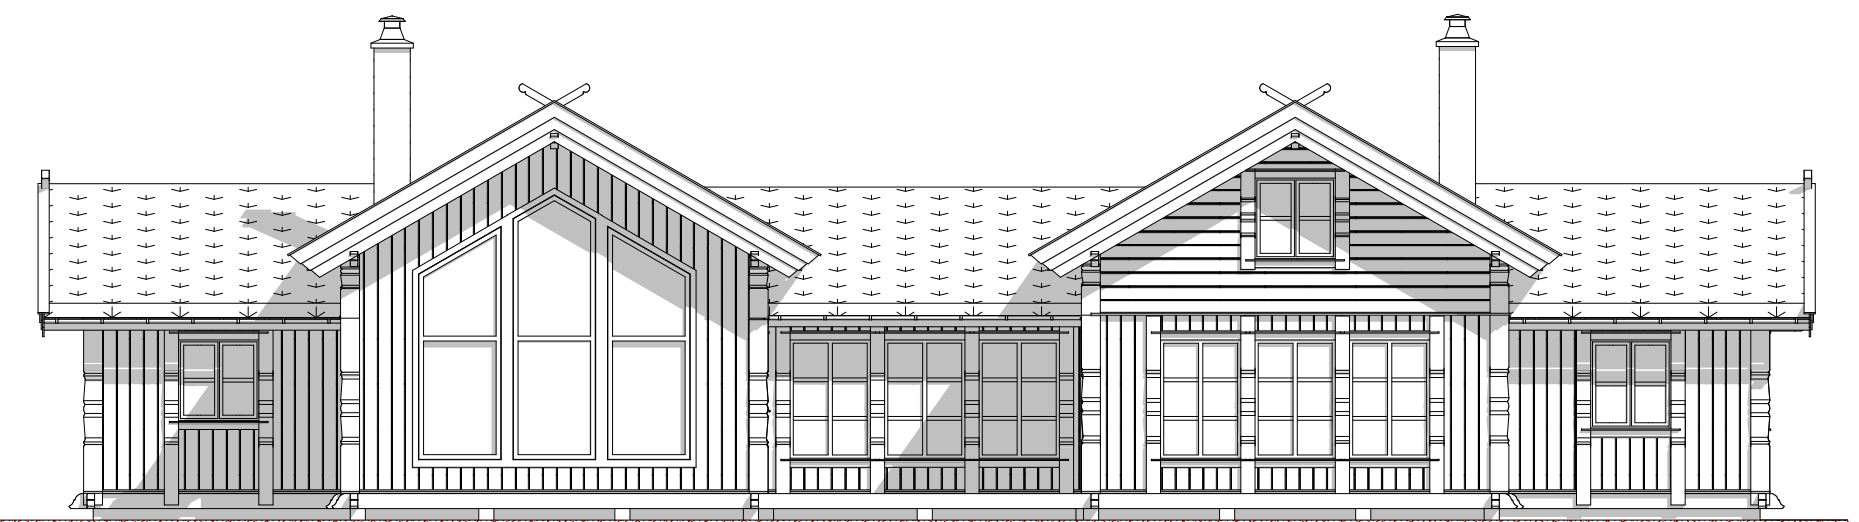

Fasade mot

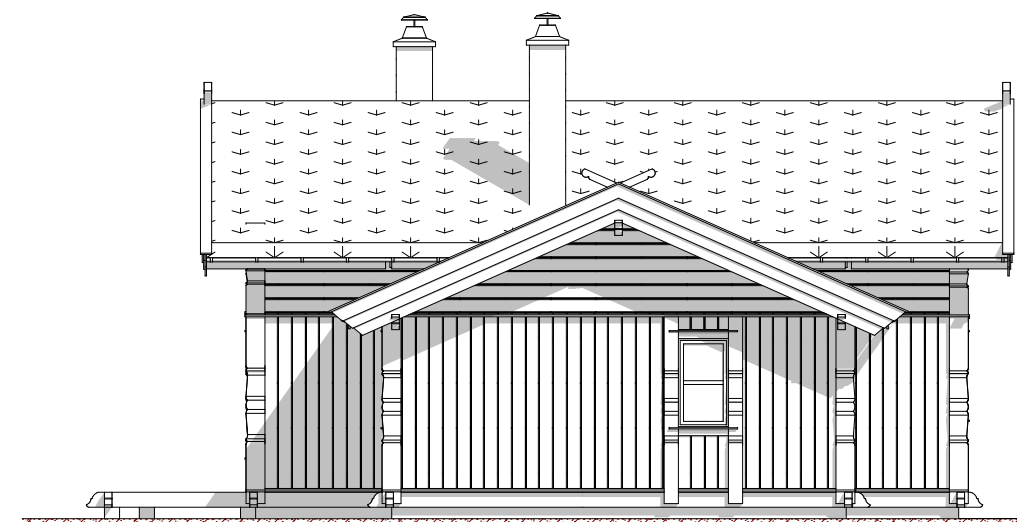

Fasade mot



EIKÅS HYTTES & HUS

Tlf:38 34 95 00 - Faks:38 34 95 01 www.eikas.no

Tiltakshaver:


Eikås Hytter & Hus

Byggeadresse:

BYA: 172.4 m <sup>2</sup>	BRA: 149.8 m <sup>2</sup>	Isol.BRA: 141.1 m <sup>2</sup>	Gnr./Bnr.: --/--
Dato: 21.01.19	Rev.nr.: 00.ES	Rev.Dato: --,--,--	Tegnet av: E.Stakkeland
Prosjektnr.: T-19006			Dato arb.legning: 00.00.00
			Tegningsnr.: 2
Tegning: Fasader			Målestokk: 1:100
			Areal tak: 248 m <sup>2</sup>



# Hovedplan

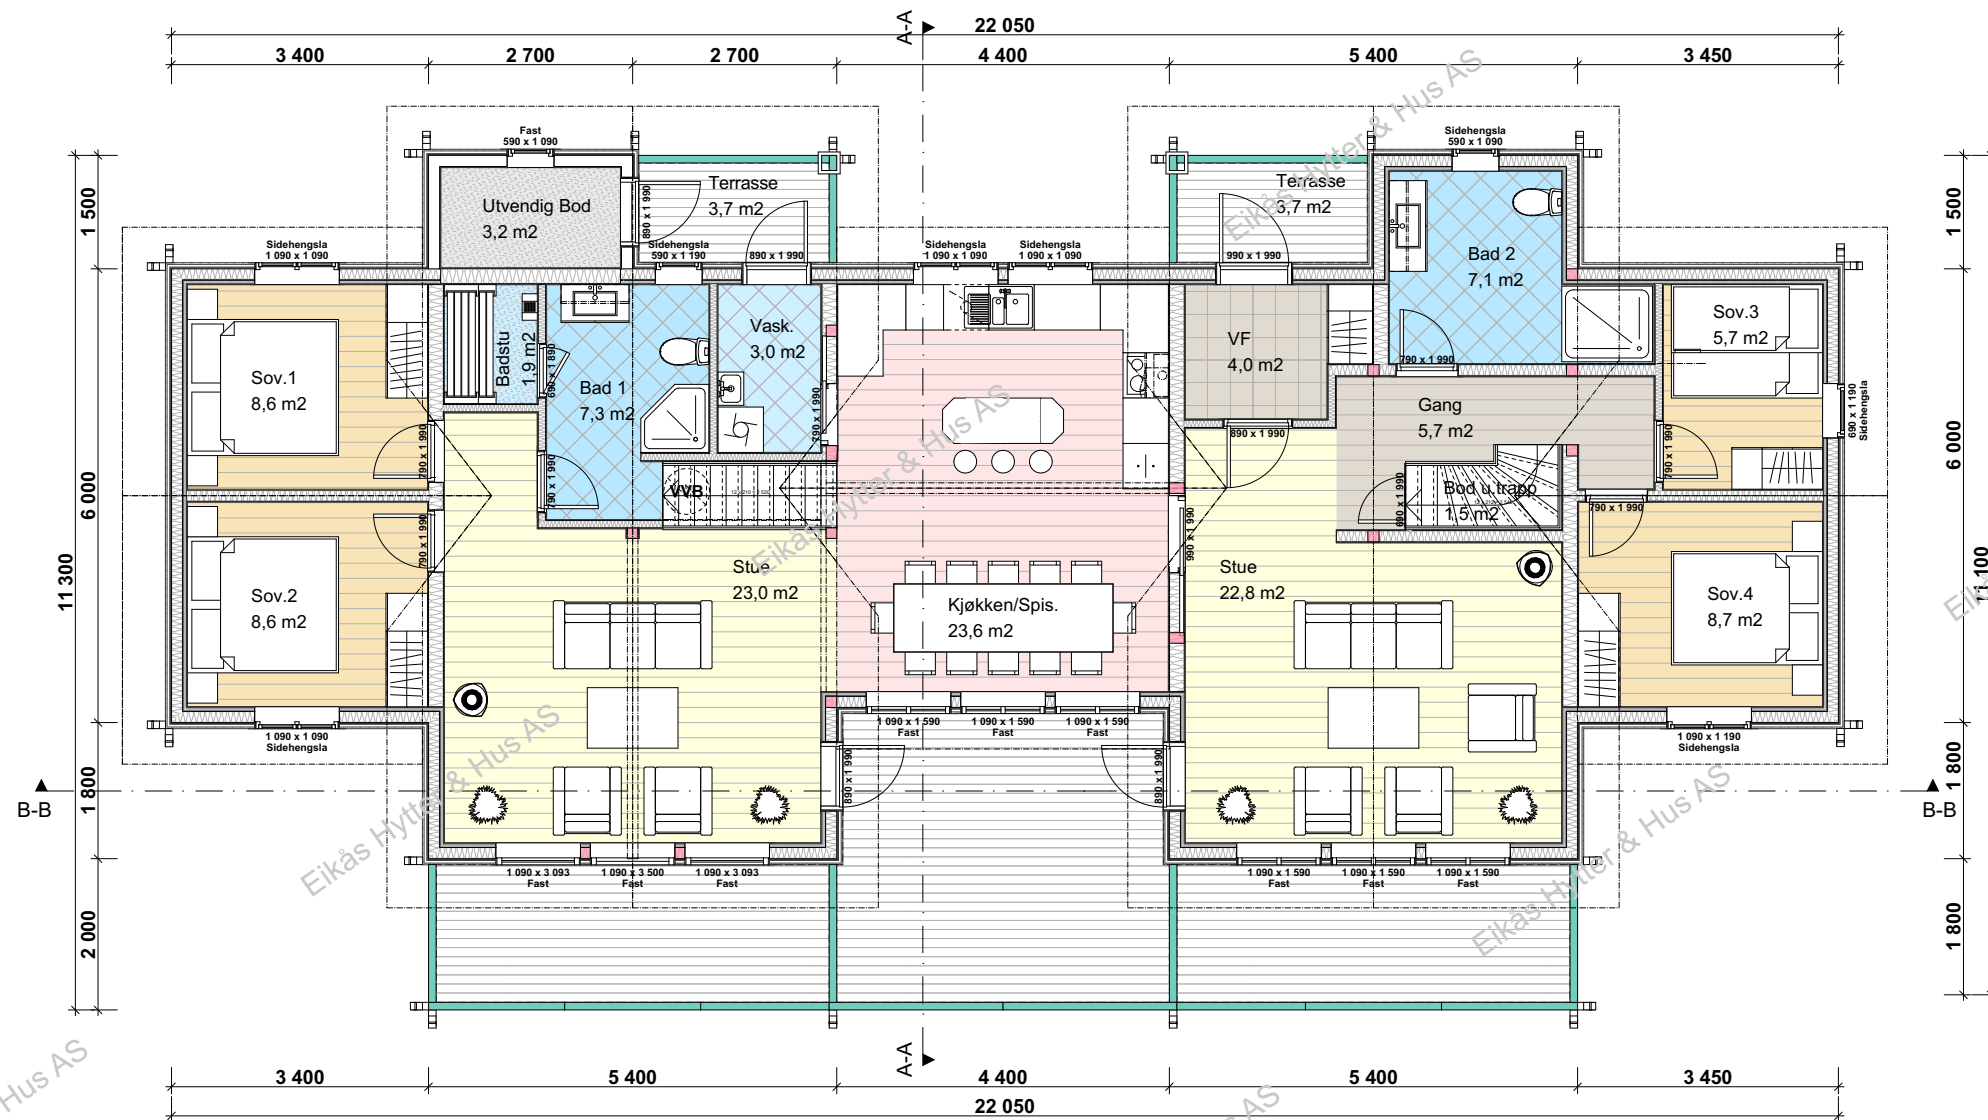

**BRA.1.et.: 149.8 m<sup>2</sup>**  
**BRA.2.et.: 0 m<sup>2</sup>**  
**BRA.Tot.: 149.8 m<sup>2</sup>**

**ISO.1.et.: 141.1 m<sup>2</sup>**  
**ISO.2.et.: 0 m<sup>2</sup>**  
**ISO.Tot.: 141.1 m<sup>2</sup>**



**EIKÅS HYTTER & HUS**

Tlf:38 34 95 00 - Faks:38 34 95 01 www.eikas.no


Tittakshaver:

**Eikås Hytter & Hus**

Byggeadresse:

BYA:	172.4 m <sup>2</sup>	BRA:	149.8 m <sup>2</sup>	Isol.BRA:	141.1 m <sup>2</sup>	Gnr./Bnr.:	--/--	
Dato:	21.01.19	Rev.nr.:	00.ES	Rev.Dato:	--,--,--	Tegnet av:	E.Stakkeland	
Prosjektnr.:	<b>T-19006</b>						Dato arb.tegning	00.00.00
Tegning:	<b>Hovedplan</b>						Tegningsnr.:	3
							Målestokk:	<b>1:100</b>
							Areal tak:	248 m <sup>2</sup>

# Loftsplan

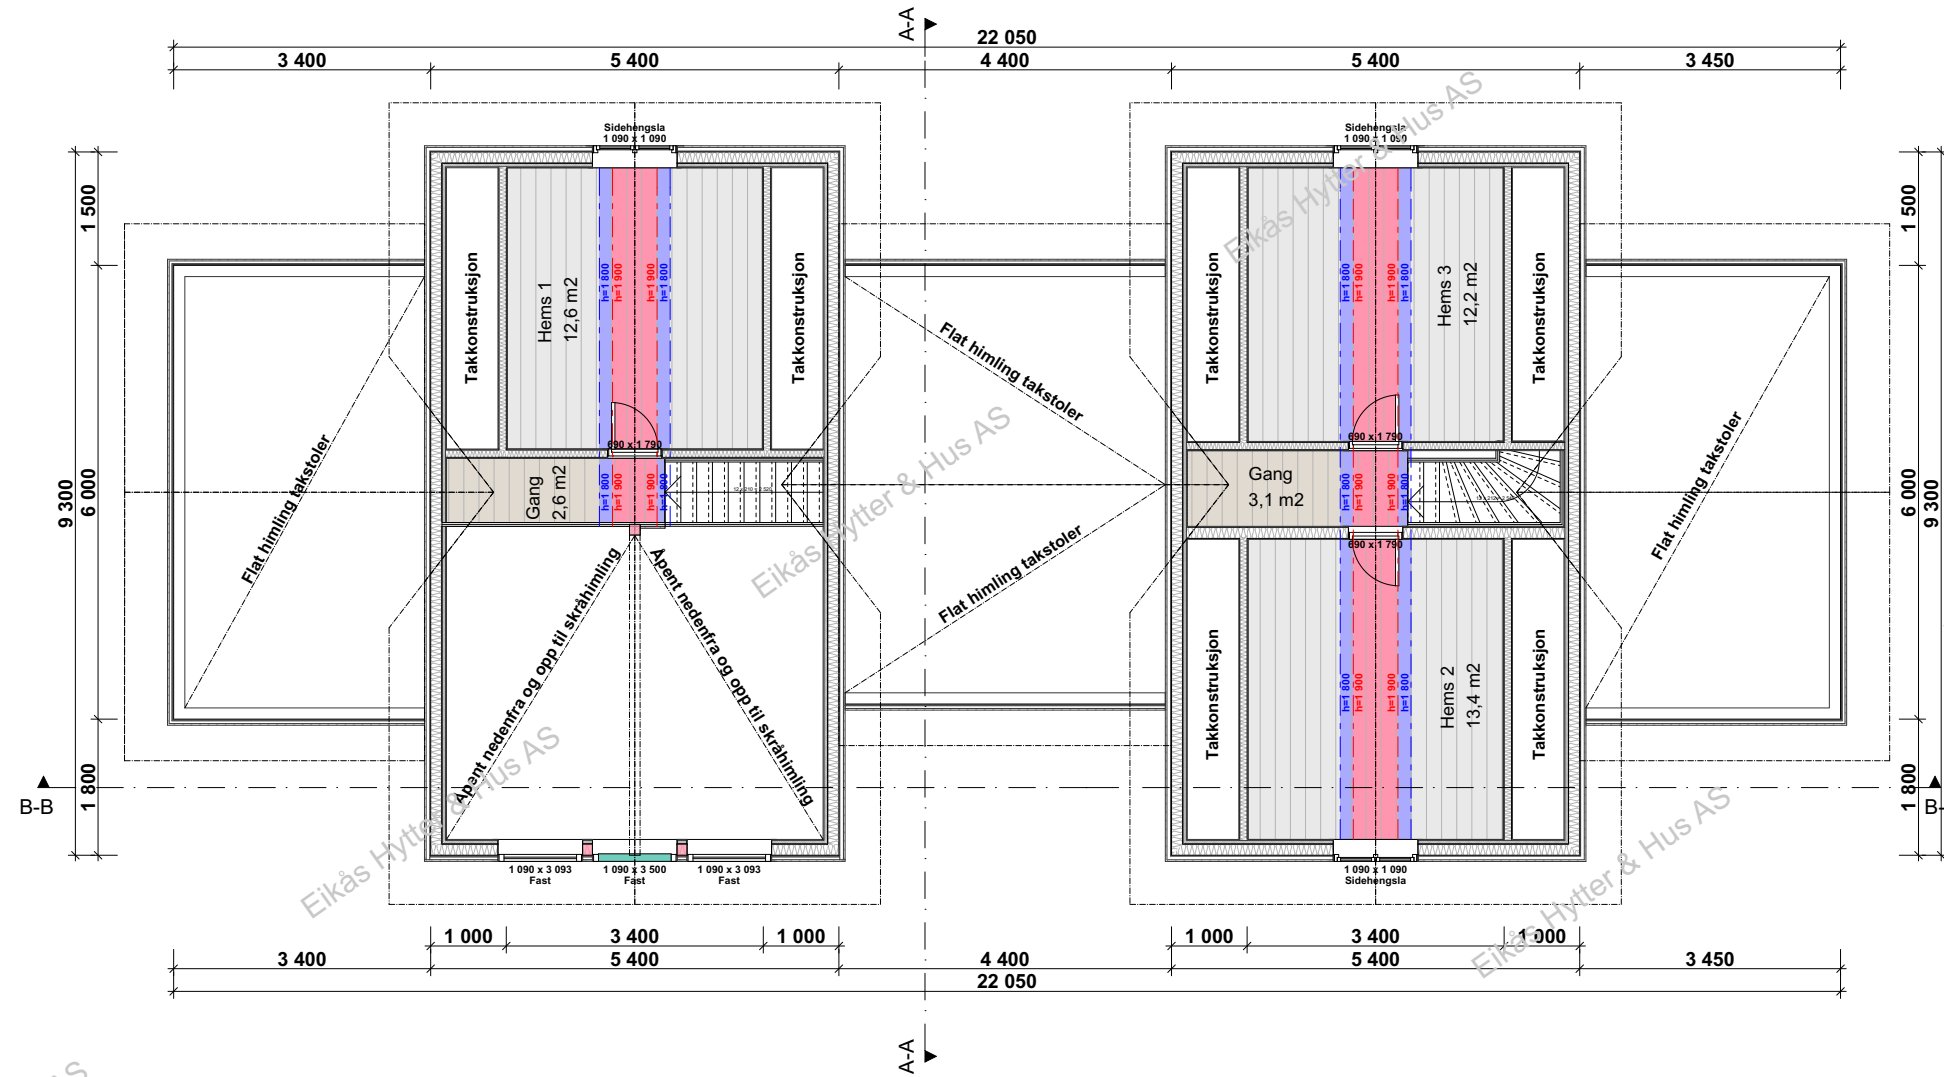


**EIKÅS HYTTER & HUS**  
 Tlf: 38 34 95 00 - Faks: 38 34 95 01 www.eikas.no


Tittakhaber:  
**Eikås Hytter & Hus**

Byggeadresse:

BYA: 172.4 m²	BRA: 149.8 m²	Isol.BRA: 141.1 m²	Gnr./Bnr.: --/--
Dato: 21.01.19	Rev.nr: 00.ES	Rev.Dato: --,--,--	Tegnet av: E.Stakkeland
Prosjektnr.: <b>T-19006</b>			Dato arb.tegning: 00.00.00
			Tegningsnr.: 4
Tegning: <b>Loftsplan</b>			Målestokk: <b>1:100</b>
			Areal tak: 248 m²

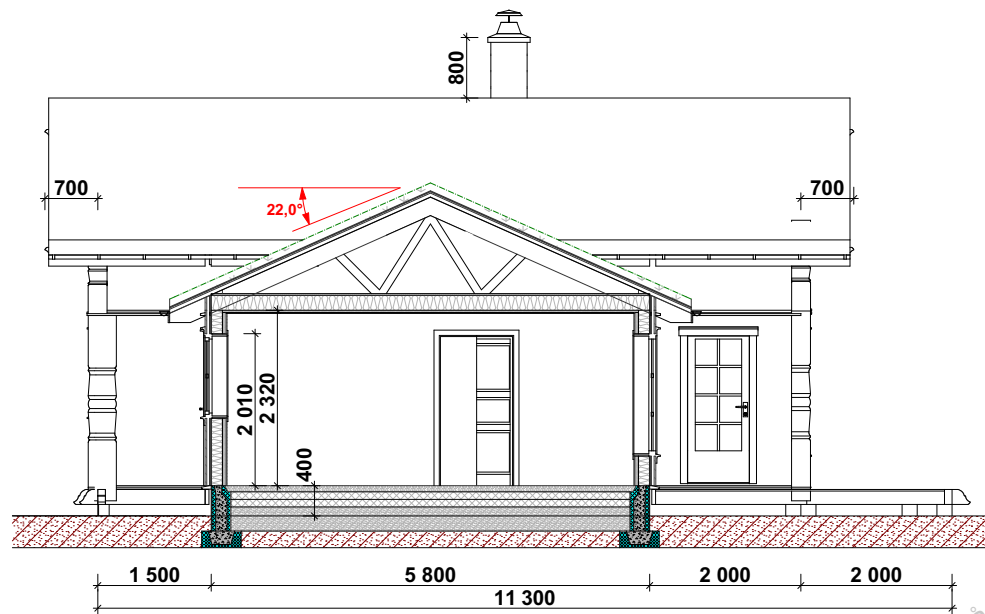

**Snitt A-A**

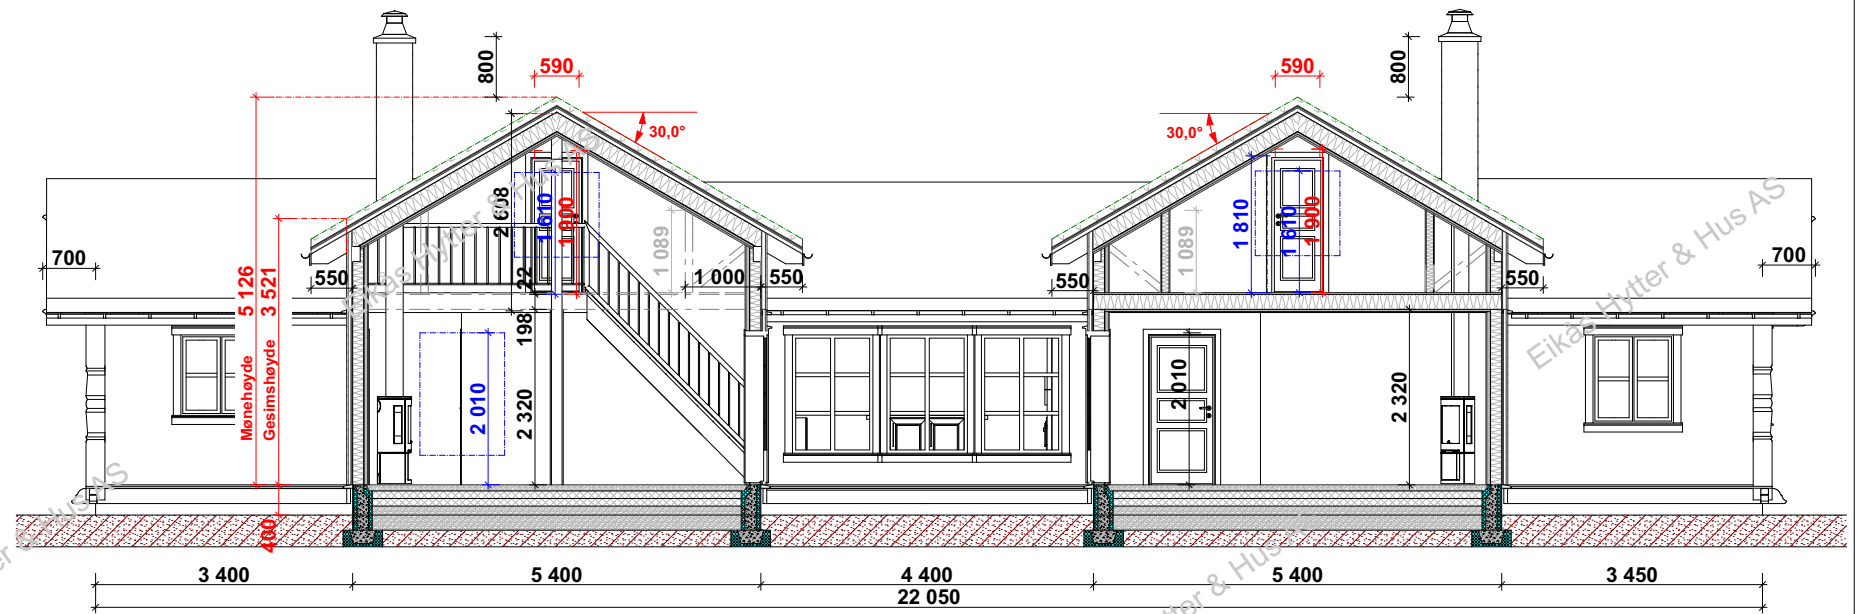

**Snitt B-B**



**EIKÅS HYTTER & HUS**  
Tlf:38 34 95 00 - Faks:38 34 95 01 www.eikas.no

Tittakshaver:  
**Eikås Hytter & Hus**

Byggeadresse:

BYA: 172.4 m <sup>2</sup>	BRA: 149.8 m <sup>2</sup>	Isol.BRA: 141.1 m <sup>2</sup>	Gnr./Bnr.: --/--
Dato: 21.01.19	Rev.nr.: 00.ES	Rev.Dato: --,--,--	Tegnet av: E.Stakkeland
Prosjektnr.: <b>T-19006</b>			Dato arb.legning: 00.00.00
			Tegningsnr.: 5
Tegning: <b>Snitt</b>			Målestokk: <b>1:100</b>
			Areal tak: 248 m <sup>2</sup>