




EIKÅS HYTTER & HUS
 Tlf:38 34 95 00 - Faks:38 34 95 01 www.eikas.no

Tiltakshaver:
Eikas Hytter & Hus AS

Byggeadresse:
 -

BYA: 169 m ²	BRA: 150 m ²	Isol.BRA: 132 m ²	Gnr./Bnr.: -
Dato: 13.10.17	Rev.nr: 04.EE	Rev.Dato: 16.11.17	Tegnet av: E Egeland
Prosjektnr.: Frafjell-T-17089			Dato arb.tegning: 00.00.00
Tegning: Perspektiv			Tegningsnr.: 1
			Målestokk: Areal tak: 228 m ²

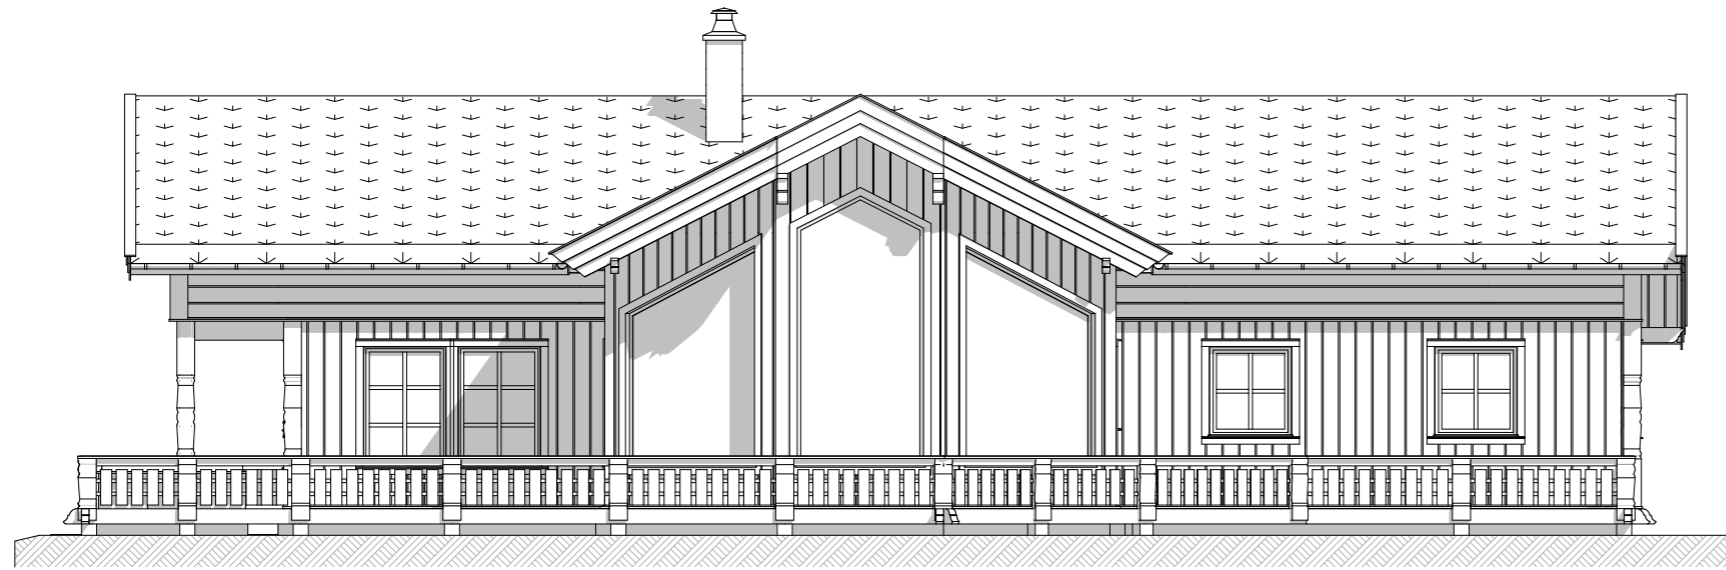

Fasade mot:



Fasade mot:



Fasade mot:




Fasade mot:



EIKÅS HYTTER & HUS
Tlf:38 34 95 00 - Faks:38 34 95 01 www.eikas.no

Tiltakshaver:			
Eikas Hytter & Hus AS			
Byggeadresse:			
-			
BYA: 169 m ²	BRA: 150 m ²	Isol.BRA: 132 m ²	Gnr./Bnr.: -
Dato: 13.10.17	Rev.nr: 04.EE	Rev.Dato: 16.11.17	Tegnet av: E Egeland
Prosjektnr.: Frafjell-T-17089			Dato arb.tegning: 00.00.00
			Tegningsnr.: 2
Tegning: Fasader			Målestokk: 1:100
			Areal tak: 228 m ²


Hovedplan

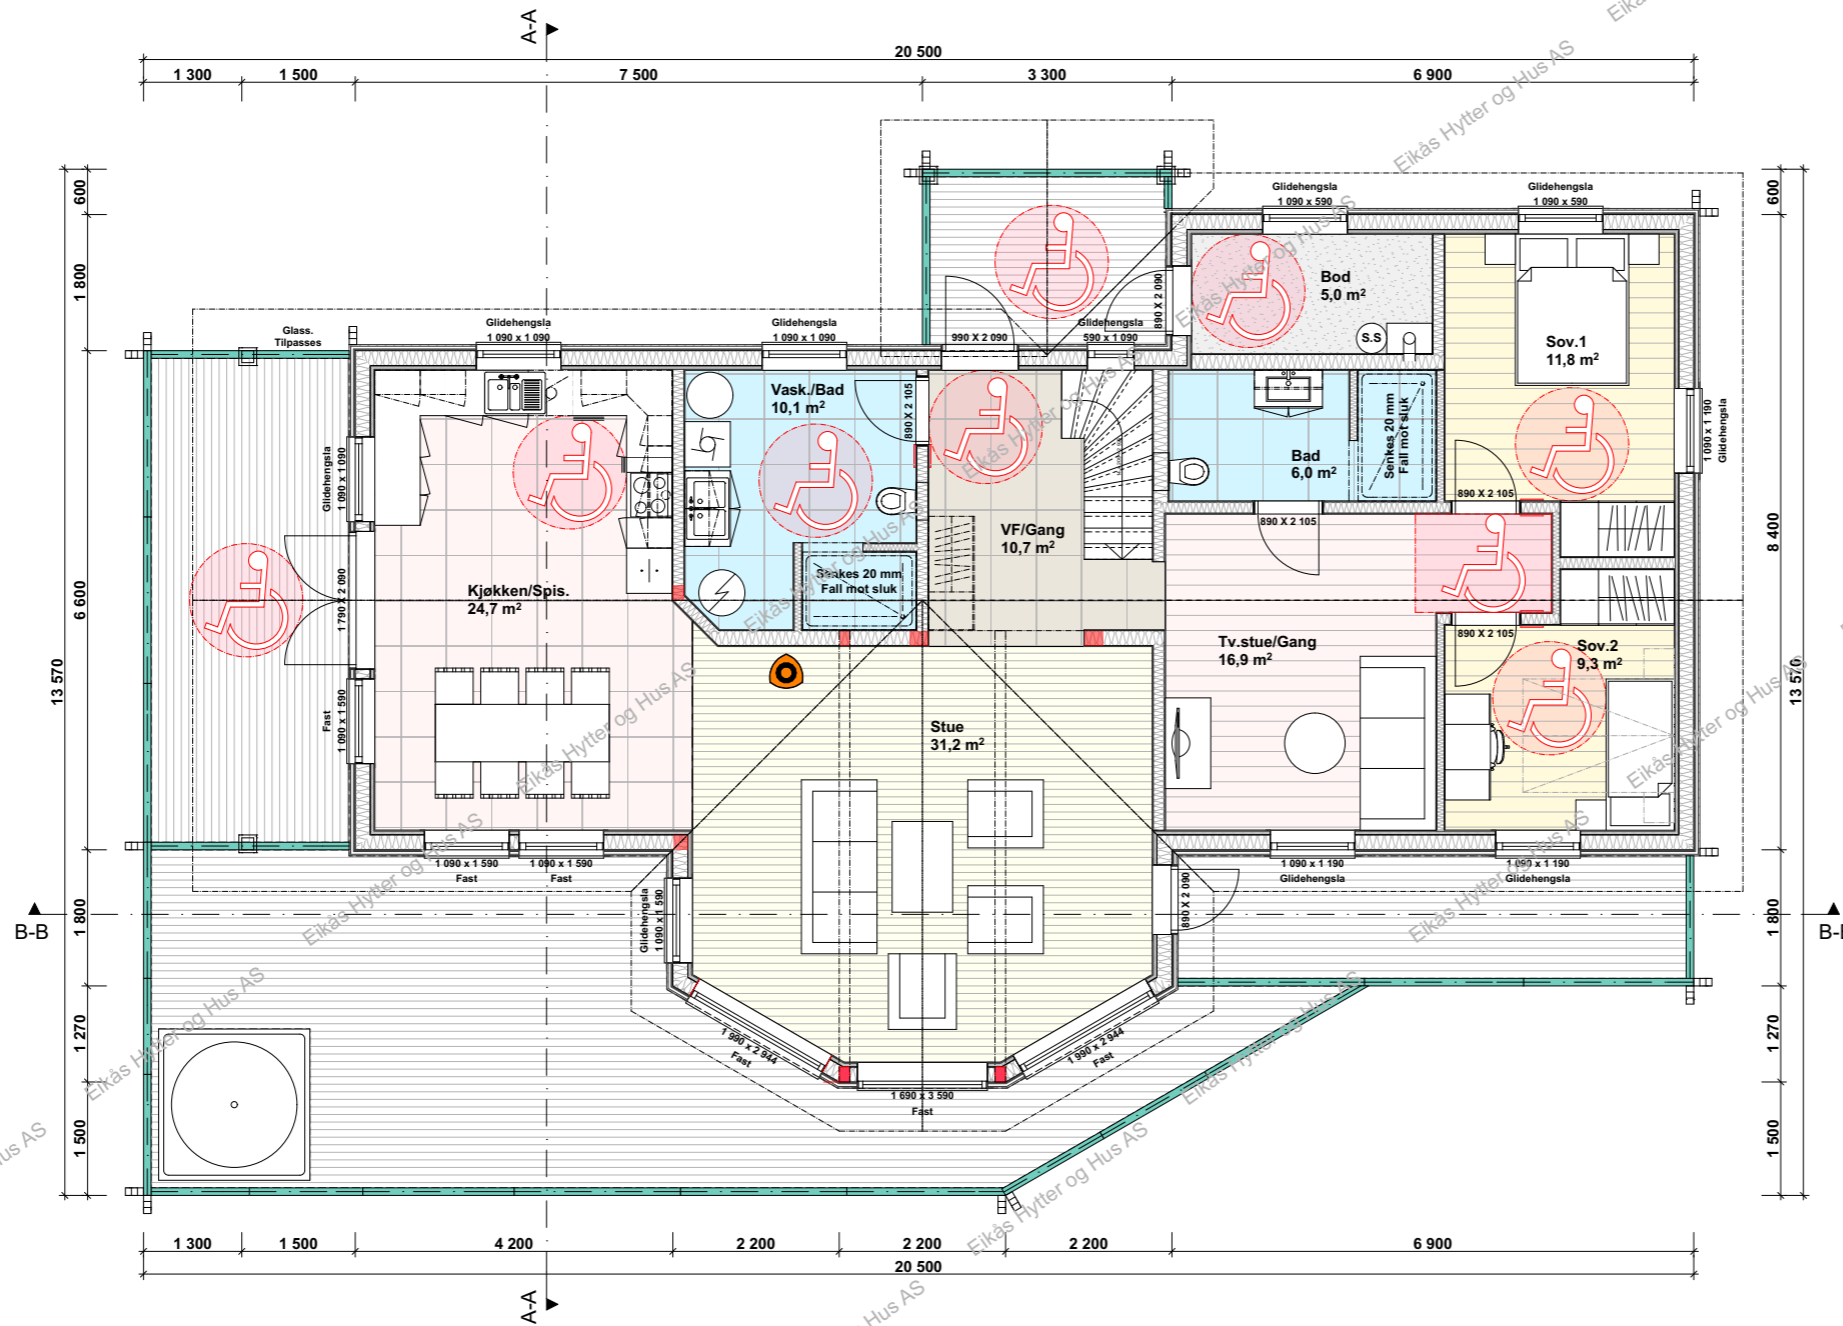

EIKÅS HYTTER & HUS
Tlf:38 34 95 00 - Faks:38 34 95 01 www.eikas.no


Tittakshaver:			
Eikås Hytter & Hus AS			
Byggeadresse:			
BYA:	BRA:	Isol.BRA:	Gnr./Bnr.:
169 m ²	150 m ²	132 m ²	-
Dato:	Rev.nr:	Rev.Dato:	Tegnet av:
13.10.17	04.EE	16.11.17	E Egeland
Prosjektr.:			Dato arb.legning:
Frafjell-T-17089			00.00.00
Tegningsnr.:			3
Tegning:			Målestokk:
Hovedplan			1:100
Areal tak:			228 m ²

Hemseplan

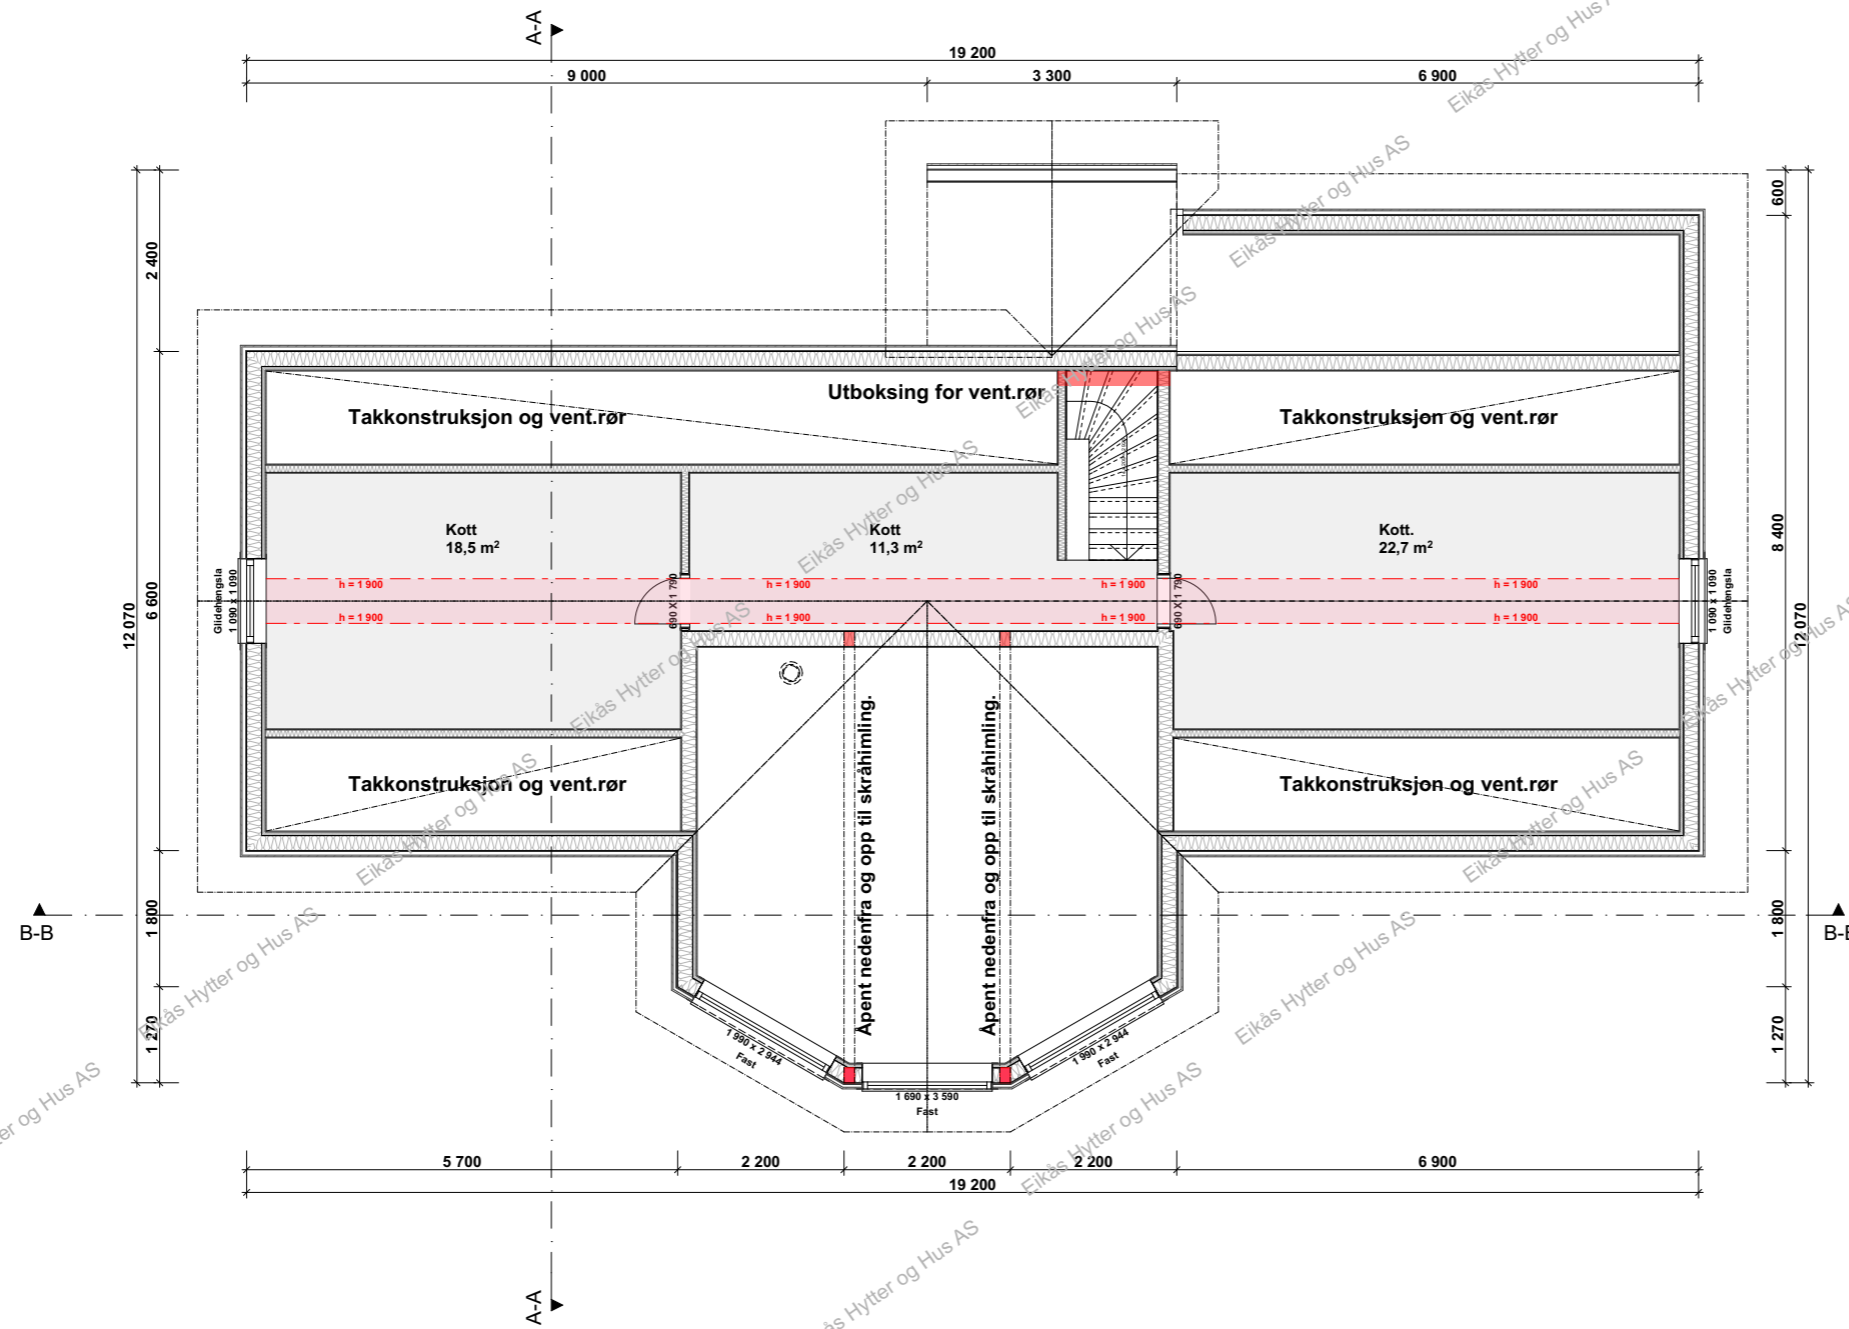


EIKÅS HYTTER & HUS
Tlf:38 34 95 00 - Faks:38 34 95 01 www.eikas.no

Tiltakshaver:			
Eikås Hytter & Hus AS			
Byggeadresse:			
-			
BYA:	BRA:	Isol.BRA:	Gnr./Bnr.:
169 m ²	150 m ²	132 m ²	-
Dato:	Rev.nr.:	Rev.Dato:	Tegnet av:
13.10.17	04.EE	16.11.17	E Egeland
Prosjektnr.:			Dato arb.tegning
Frafjell-T-17089			00.00.00
Tegning:			Tegningsnr.:
Loftsplan			4
Målestokk:			1:100
Areal tak:			228 m ²

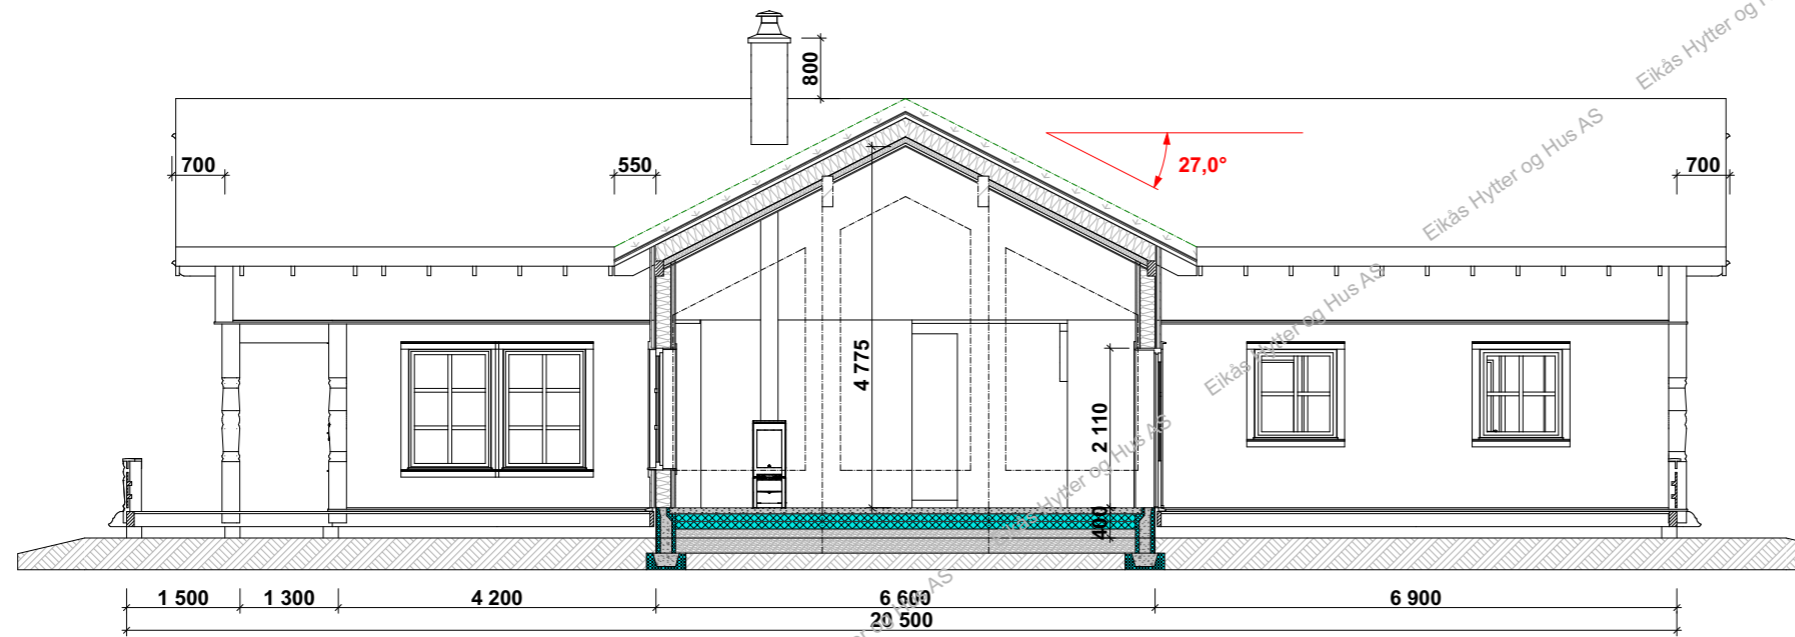

Snitt B-B

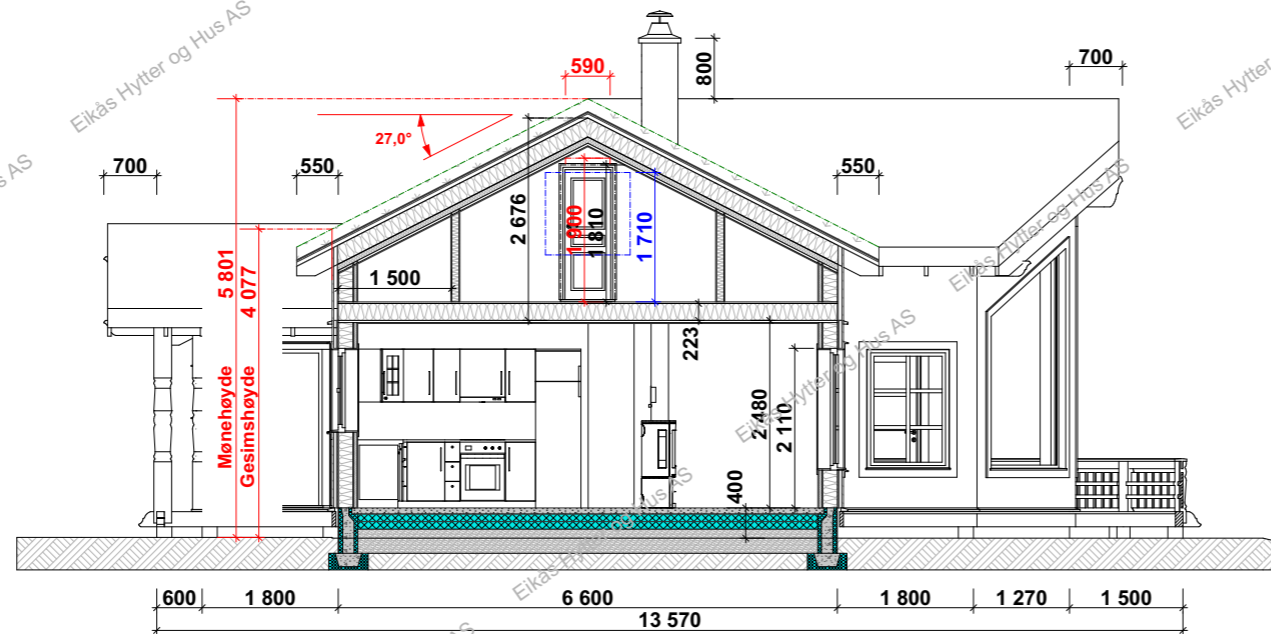

Snitt A-A



EIKÅS HYTTER & HUS
 Tlf:38 34 95 00 - Faks:38 34 95 01 www.eikas.no

Tiltakshaver:
Eikas Hytter & Hus AS

Byggeadresse:
 -

BYA: 169 m ²	BRA: 150 m ²	Isol.BRA: 132 m ²	Gnr./Bnr.: -
Dato: 13.10.17	Rev.nr: 04.EE	Rev.Dato: 16.11.17	Tegnet av: E Egeland
Prosjektnr.: Frafjell-T-17089			Dato arb.tegning: 00.00.00
			Tegningsnr.: 5
Tegning: Snitt			Målestokk: 1:100
			Areal tak: 228 m ²