




EIKÅS HYTTER & HUS
 Tlf:38 34 95 00 - Faks:38 34 95 01 www.eikas.no


Tiltakshaver:
Eikas Hytter & Hus AS

Byggeadresse:

BYA: 237.9 m ²	BRA: 206.6 m ²	Isol.BRA: 183.1 m ²	Gnr./Bnr.: --/--
Dato: 18.05.19	Rev.nr.: 01.ES	Rev.Dato: 28.05.19	Tegnet av: E.Stakkeland
Prosjektnr.: T-19043			Dato arb.legning: 00.00.00
Tegning: Perspektiv			Tegningsnr.: 1
			Målestokk: Areal tak: 322 m ²

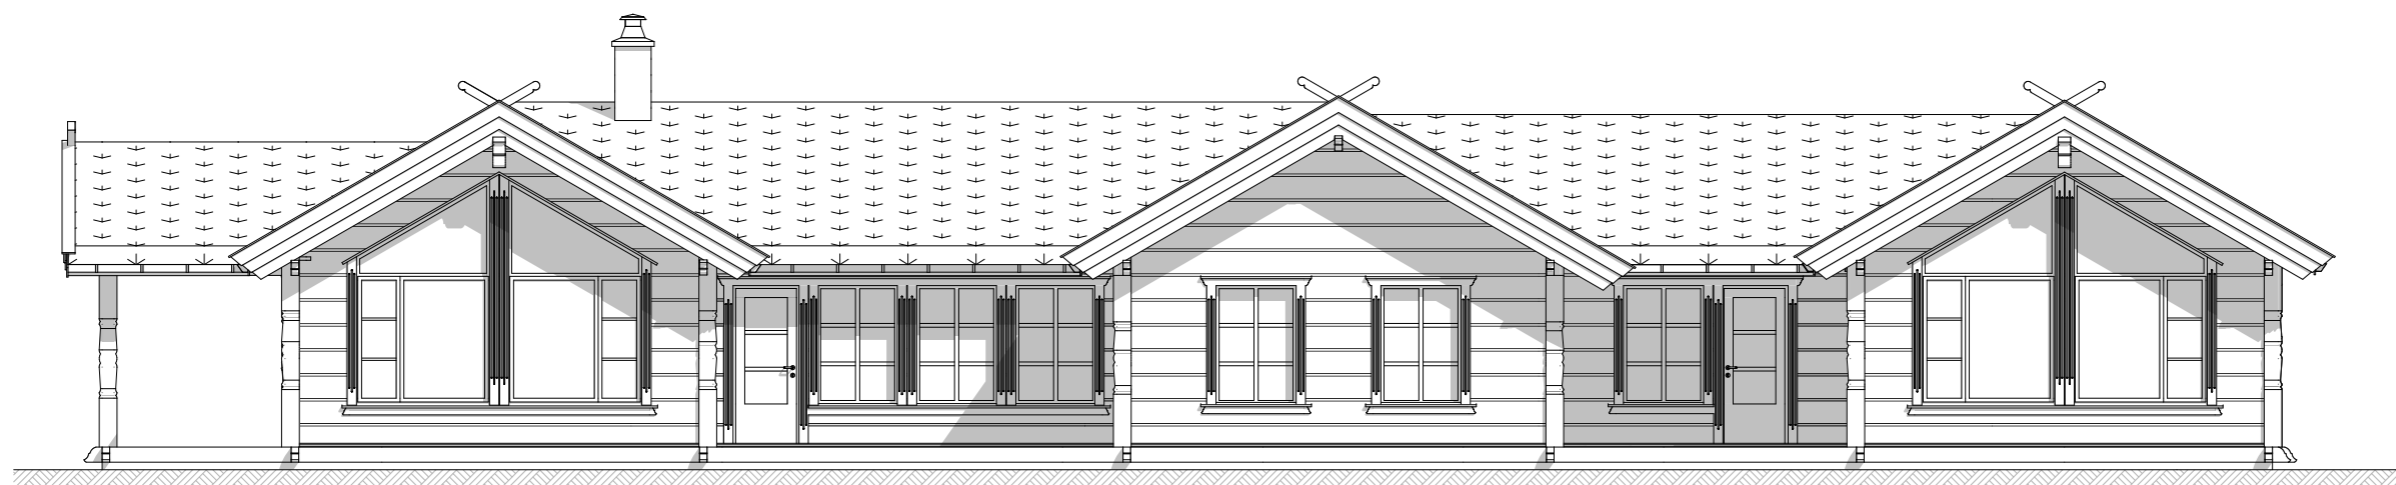


Fasade mot:

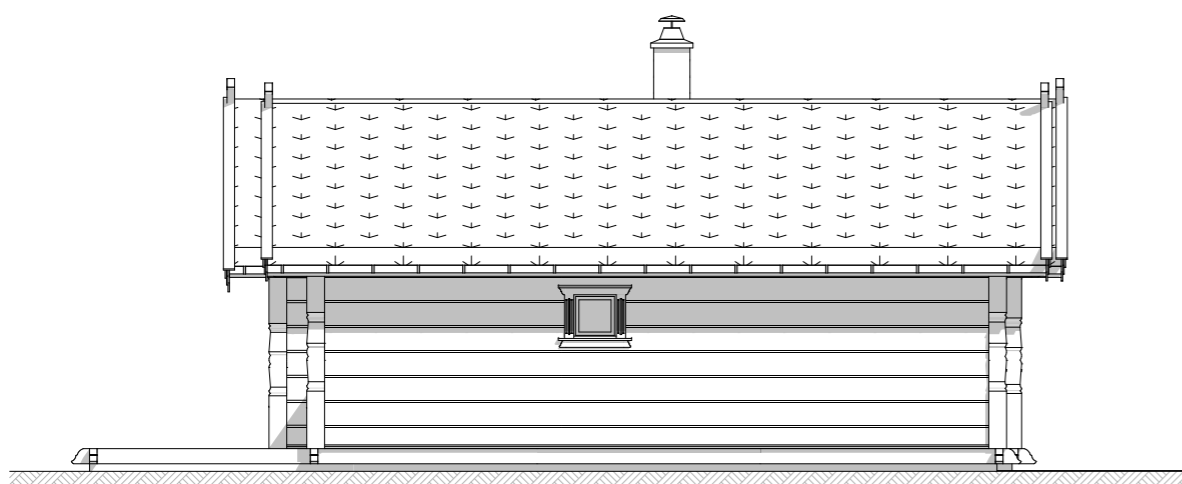

Fasade mot:



Fasade mot:

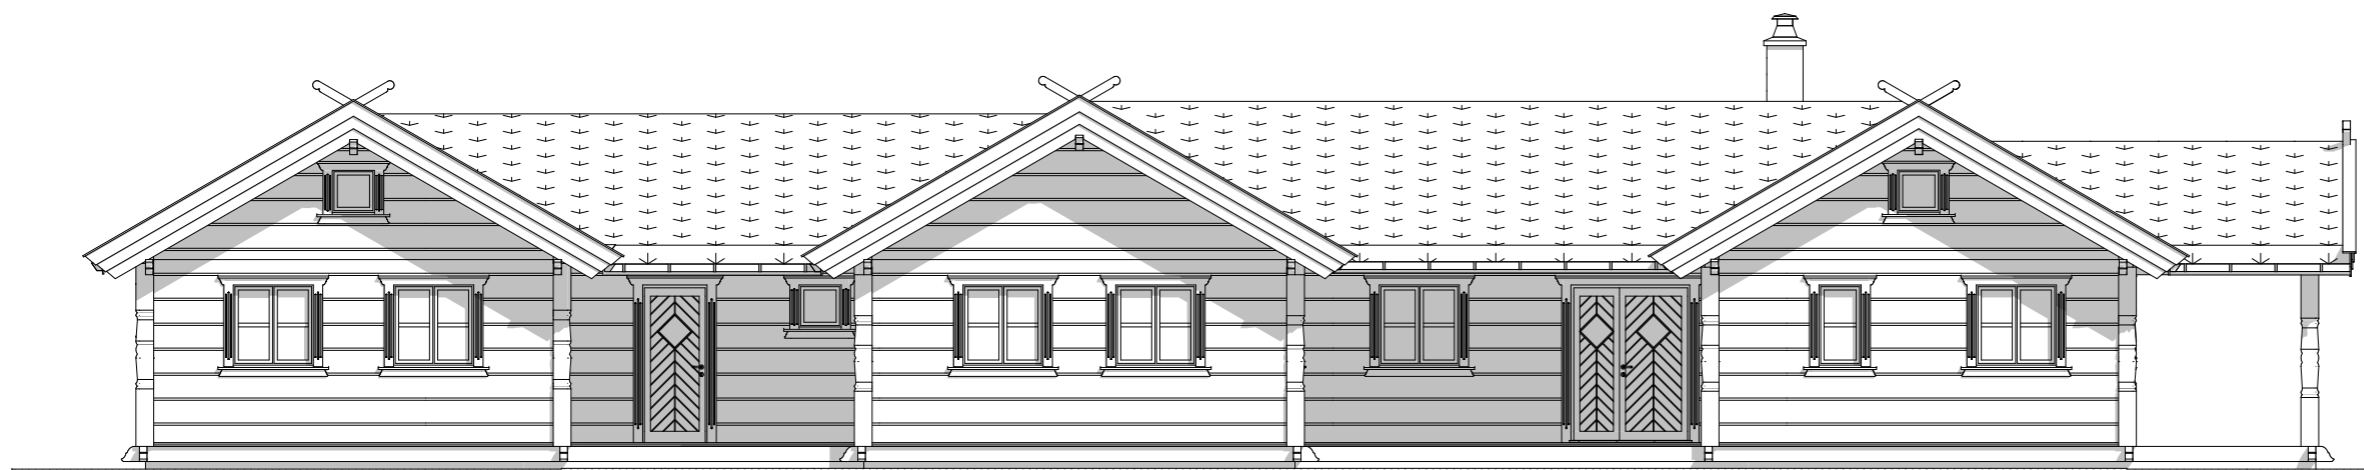

Fasade mot:



EIKÅS HYTTER & HUS

Tlf:38 34 95 00 - Faks:38 34 95 01 www.eikas.no


Tiltakshaver:

Eikas Hytter & Hus AS

Byggeadresse:

BYA: 237.9 m ²	BRA: 206.6 m ²	Isol.BRA: 183.1 m ²	Gnr./Bnr.: --/--
Dato: 18.05.19	Rev.nr: 01.ES	Rev.Dato: 28.05.19	Tegnet av: E.Stakkeland
Prosjektnr.: T-19043			Dato arb.tegning: 00.00.00
			Tegningsnr.: 2
Tegning: Fasader			Målestokk: 1:100
			Areal tak: 322 m ²

Hovedplan

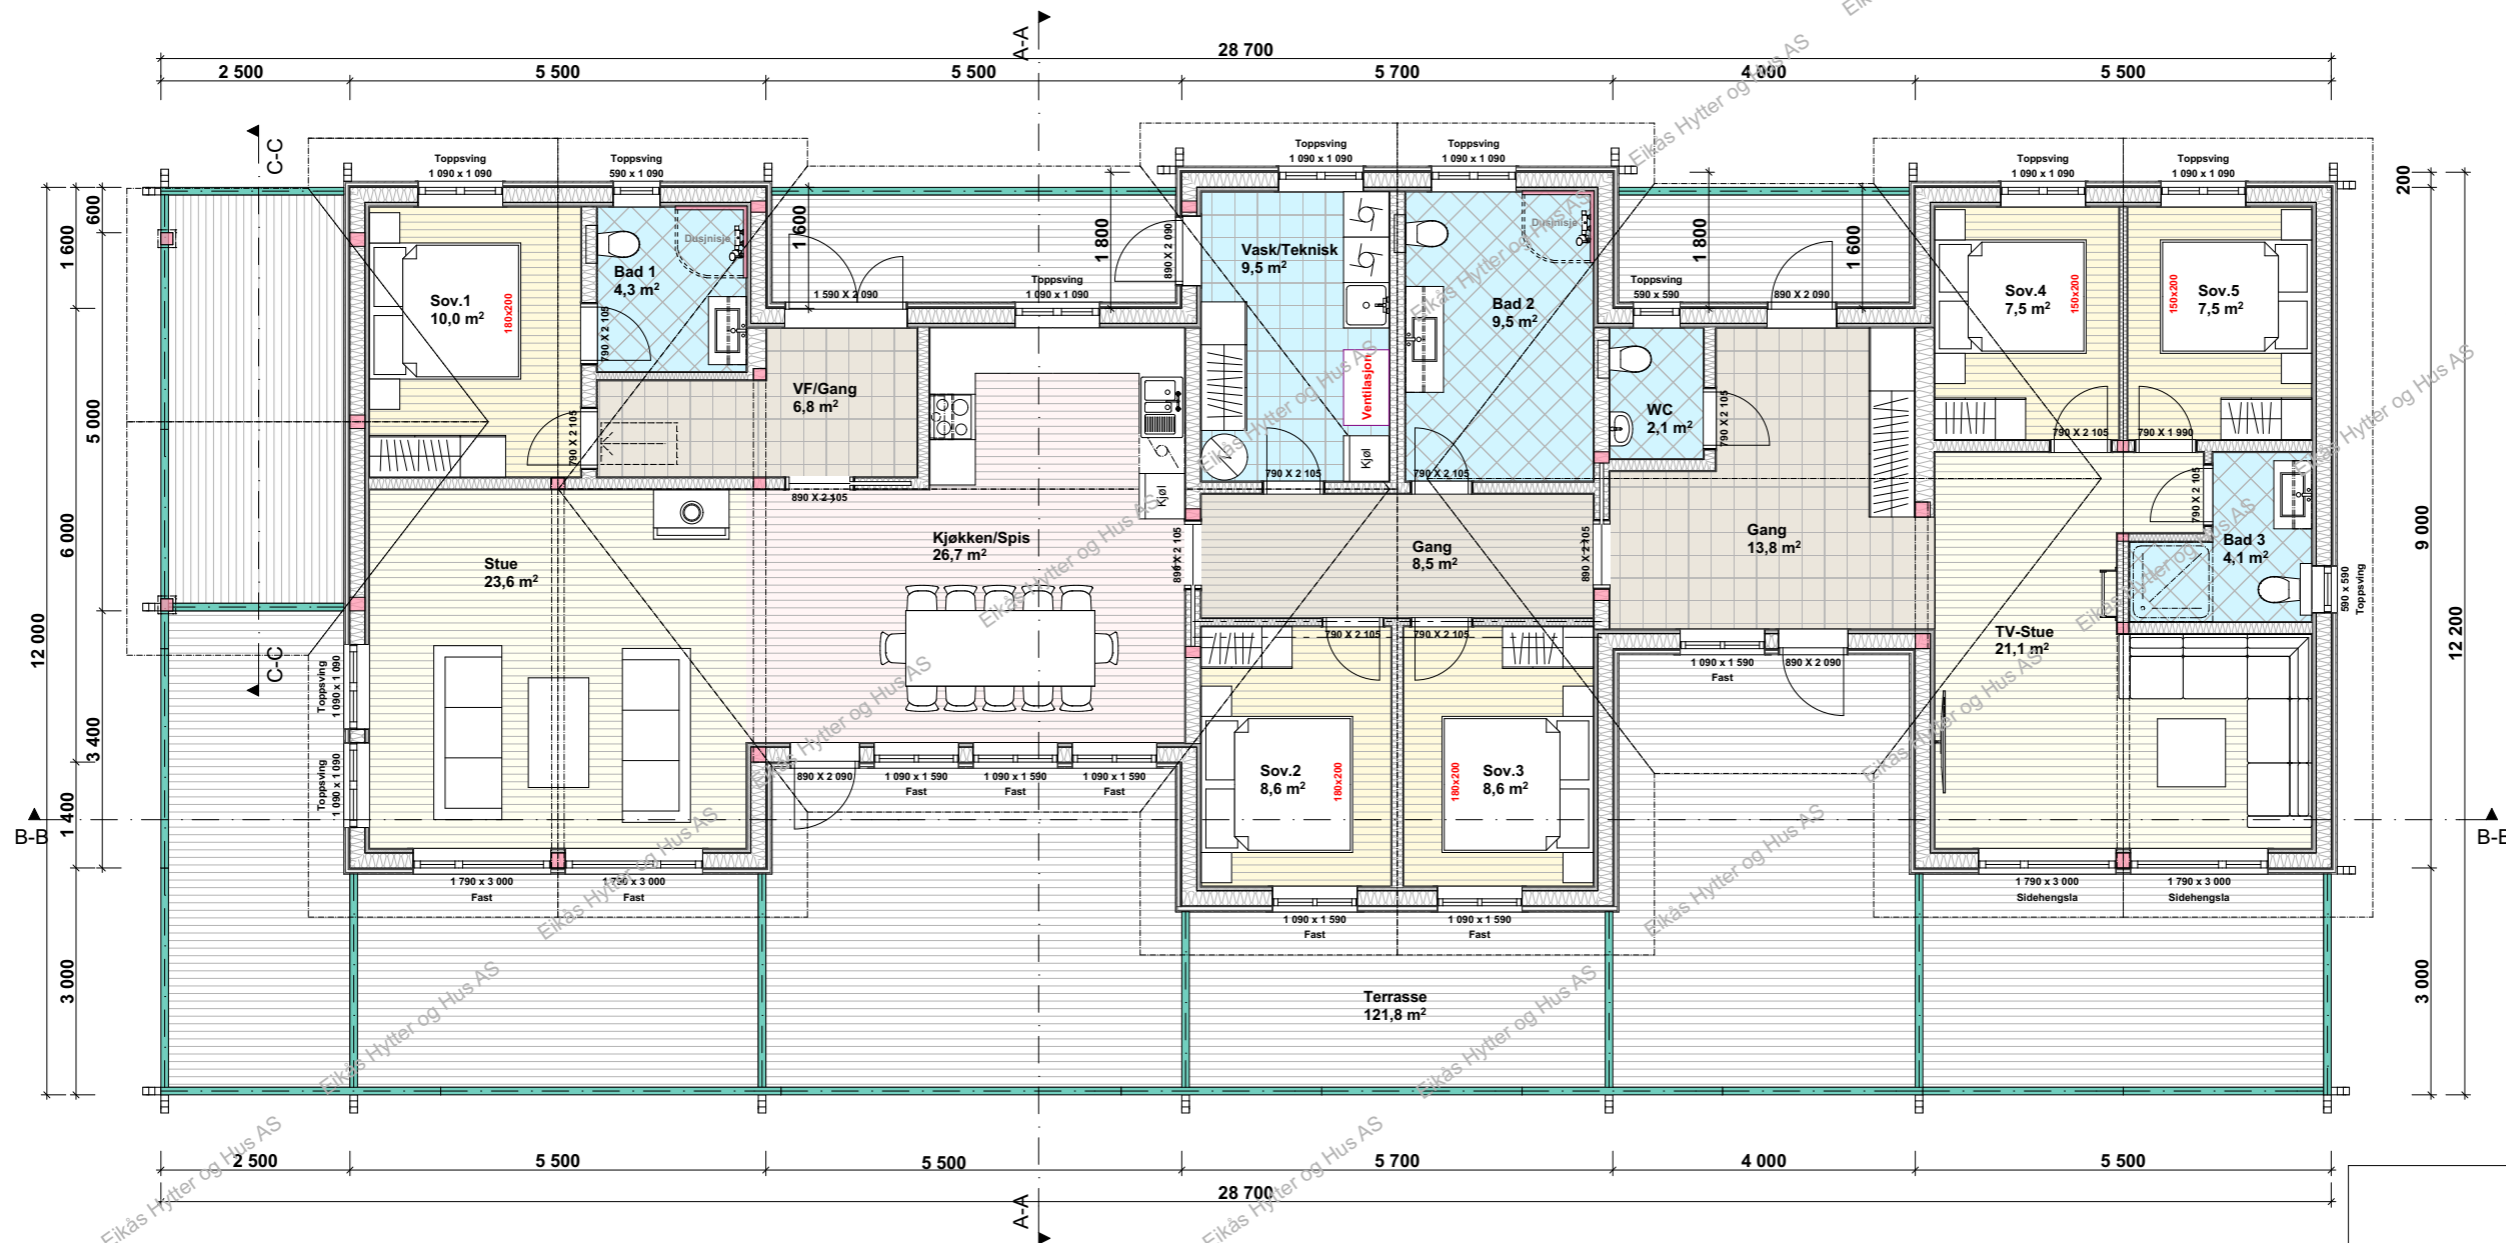

EIKÅS HYTTER & HUS

Tlf:38 34 95 00 - Faks:38 34 95 01 www.eikas.no


Tittakshaver:

Eikås Hytter & Hus AS

Byggeadresse:

BYA:	237,9 m ²	BRA:	206,6 m ²	Isol.BRA:	183,1 m ²	Gnr./Bnr.:	--/--	
Dato:	18.05.19	Rev.nr.:	01.ES	Rev.Dato:	28.05.19	Tegnet av:	E.Stakkeland	
Prosjektnr.:	T-19043						Dato arb.tegning	00.00.00
Tegning:	Hovedplan						Tegningsnr.:	3
							Målestokk:	1:100
							Areal tak:	322 m ²

Loftsplan

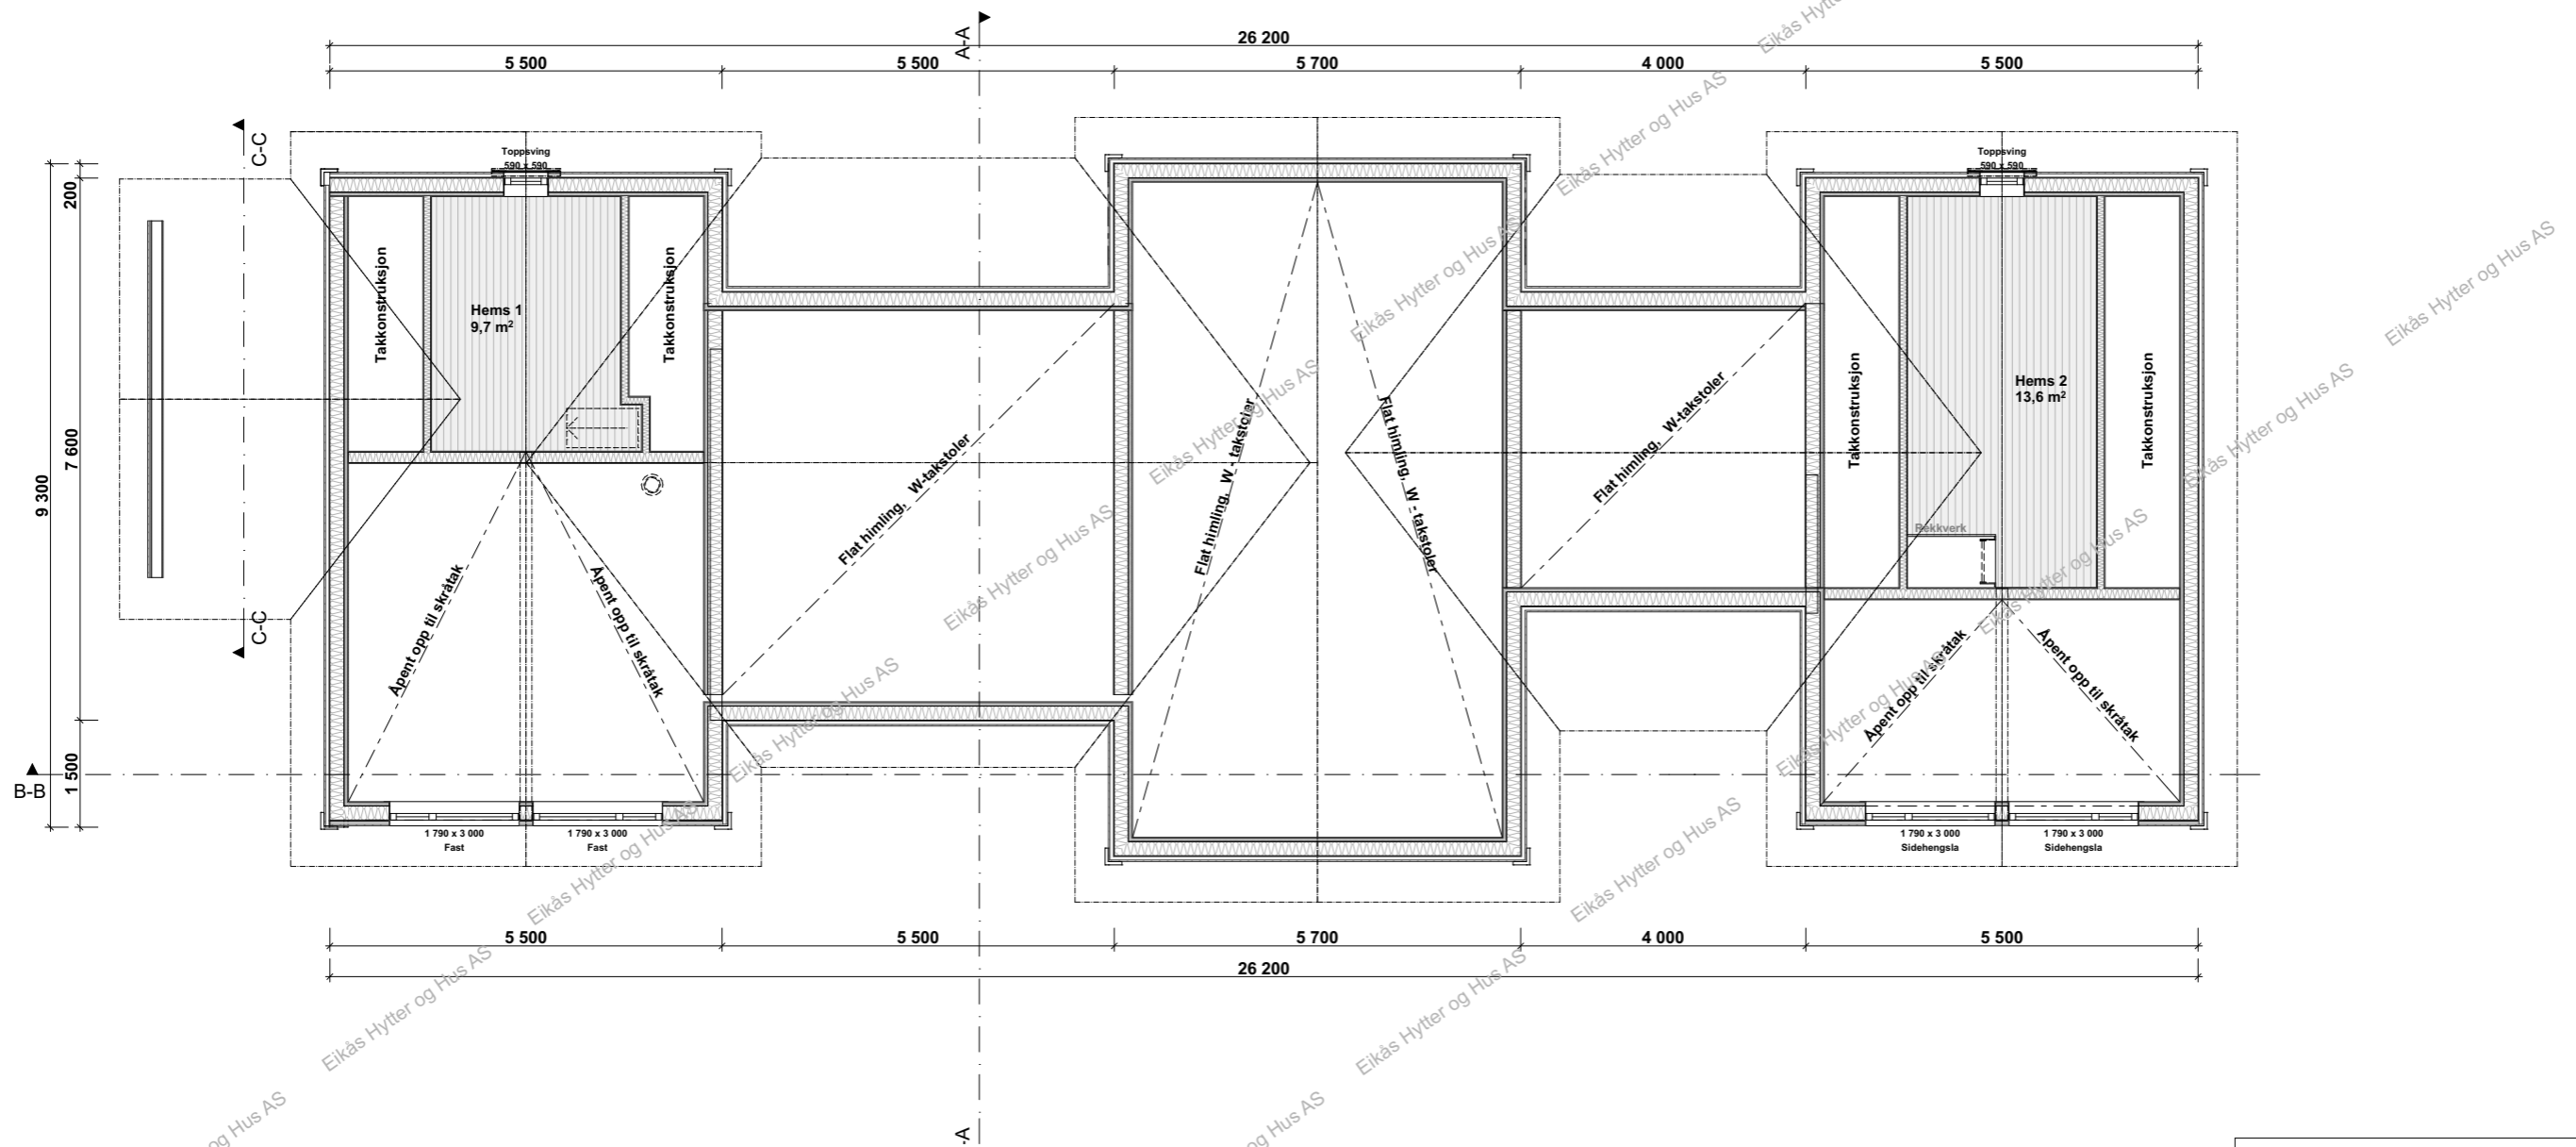


EIKÅS HYTTER & HUS
 Tlf:38 34 95 00 - Faks:38 34 95 01 www.eikas.no


Tiltakshaver:
Eikas Hytter & Hus AS

Byggeadresse:


BYA:	237.9 m ²	BRA:	206.6 m ²	Isol.BRA:	183.1 m ²	Gnr./Bnr.:	--/--	
Dato:	18.05.19	Rev.nr.:	01.ES	Rev.Dato:	28.05.19	Tegnet av:	E.Stakkeland	
Prosjektnr.:	T-19043						Dato arb.legning:	00.00.00
Tegning:	Loftsplan						Tegningsnr.:	4
							Målestokk:	1:100
							Areal tak:	322 m ²

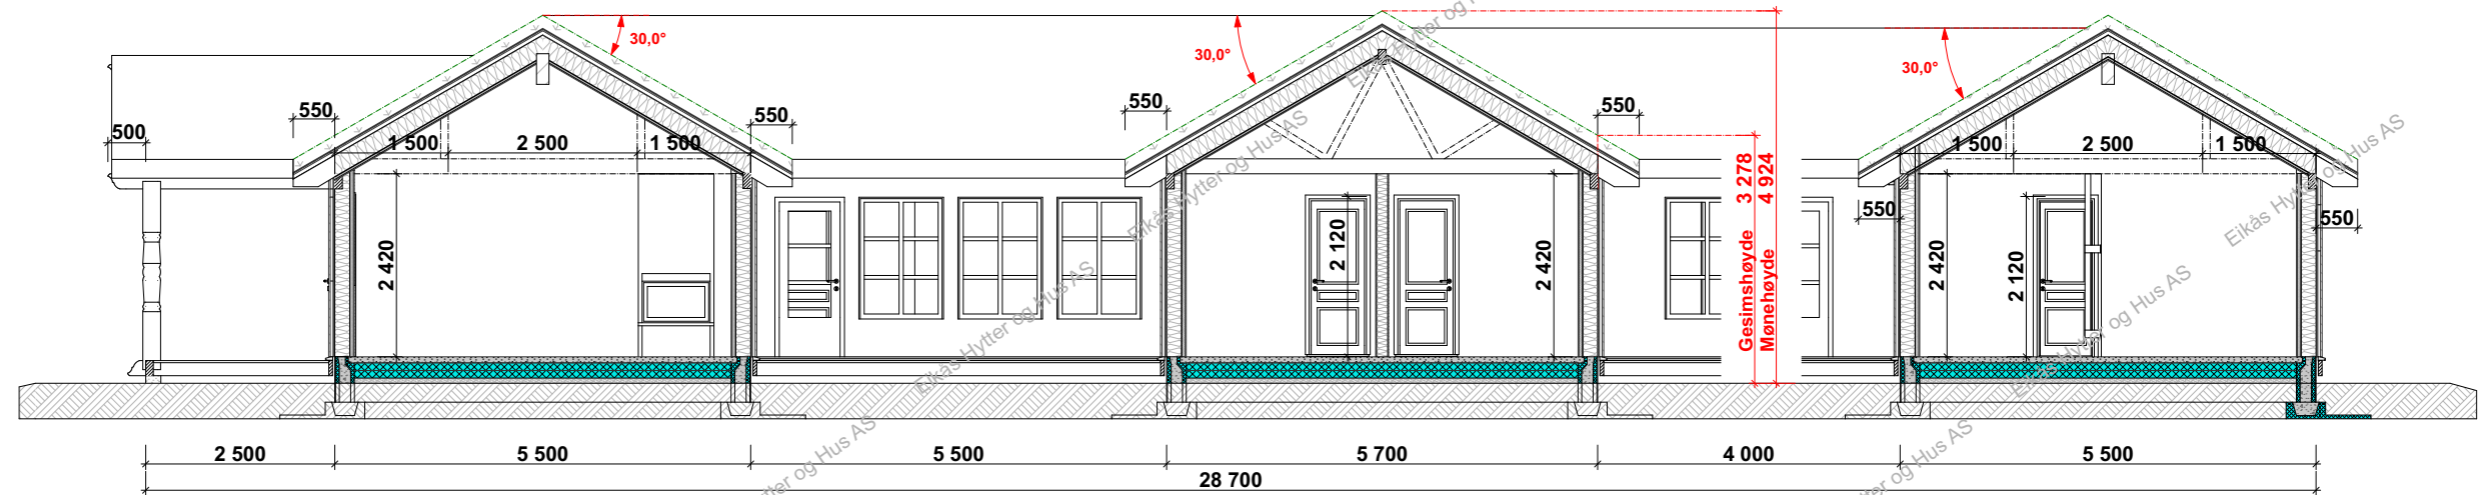

Snitt B-B

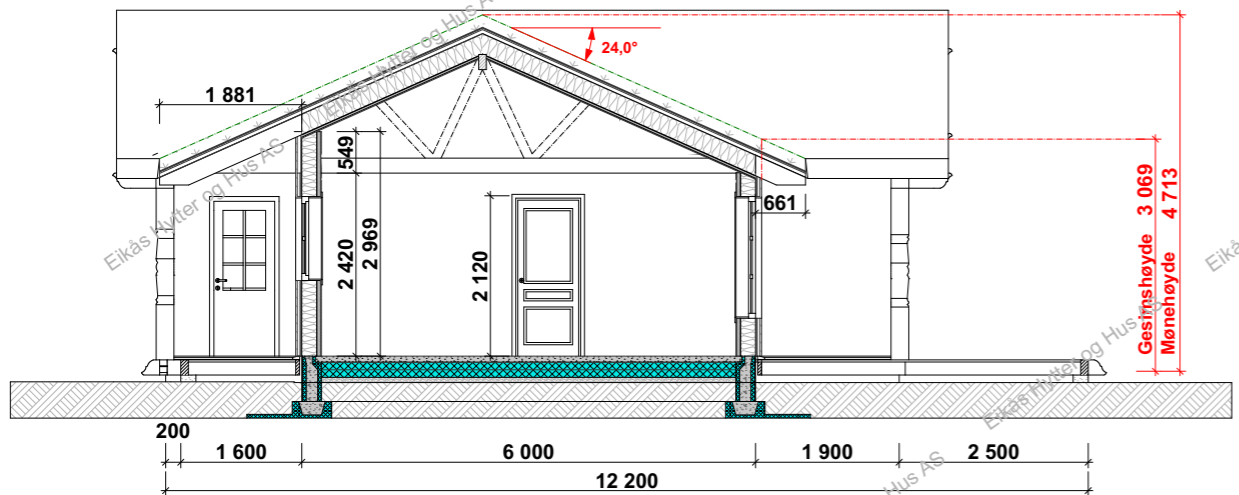

Snitt A-A

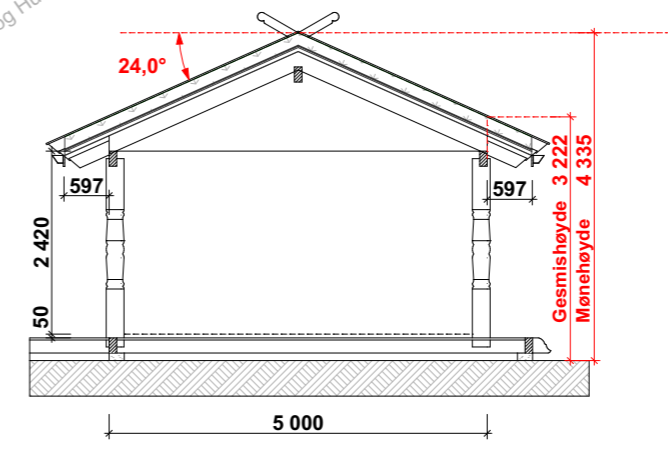

Snitt C-C



EIKÅS HYTTER & HUS
 Tlf:38 34 95 00 - Faks:38 34 95 01 www.eikas.no

Tittakshaver:
Eikås Hytter & Hus AS

Byggeadresse:			
BYA: 237.9 m ²	BRA: 206.6 m ²	Isol.BRA: 183.1 m ²	Gnr./Bnr.: --/--
Dato: 18.05.19	Rev.nr: 01.ES	Rev.Dato: 28.05.19	Tegnet av: E.Stakkeland
Prosjektnr.: T-19043			Dato arb.tegning: 00.00.00
			Tegningsnr.: 5
Tegning: Snitt			Målestokk: 1:100
			Areal tak: 322 m ²