




EIKÅS HYTTER & HUS
 Tlf:38 34 95 00 - Faks:38 34 95 01 www.eikas.no

Tiltakshaver:


Eikas Hytter & Hus AS

Byggeadresse:


BYA: 98.2 m ²	BRA: 84.4 m ²	Isol.BRA: 77.8 m ²	Gnr./Bnr.: --/--
Dato: 29.08.19	Rev.nr: 02.ES	Rev.Dato: 05.09.19	Tegnet av: S.Nøklund
Prosjektnr.: T-19062			Dato arb.tegning: 00.00.00
			Tegningsnr.: 1
Tegning: Perspektiv			Målestokk:
			Areal tak: 135 m ²

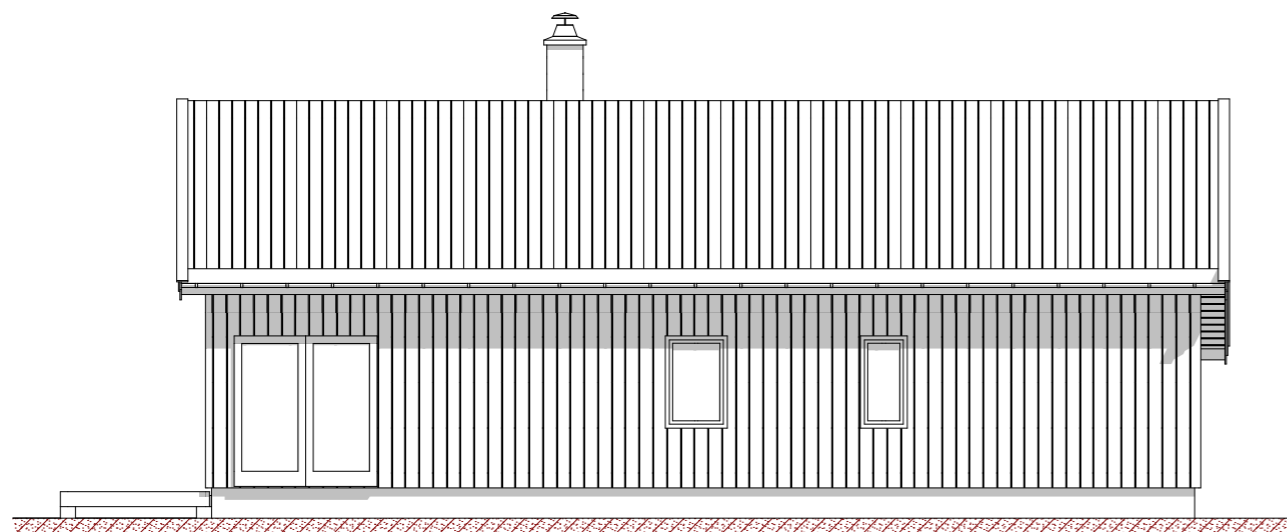


Fasade mot

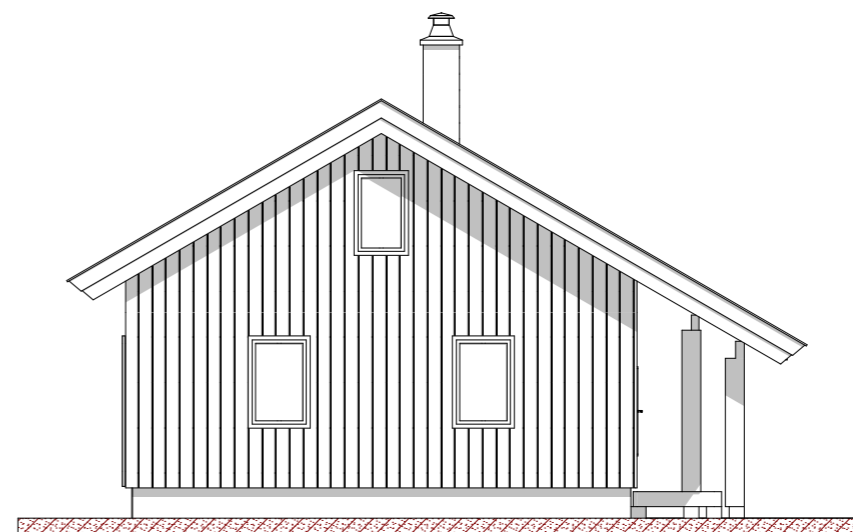

Fasade mot

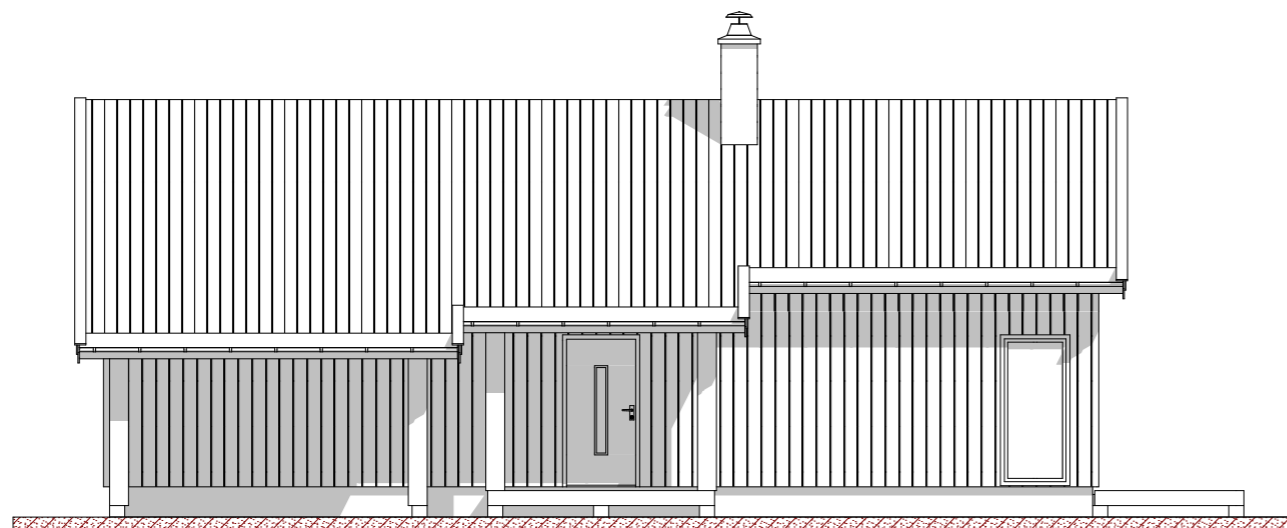

Fasade mot

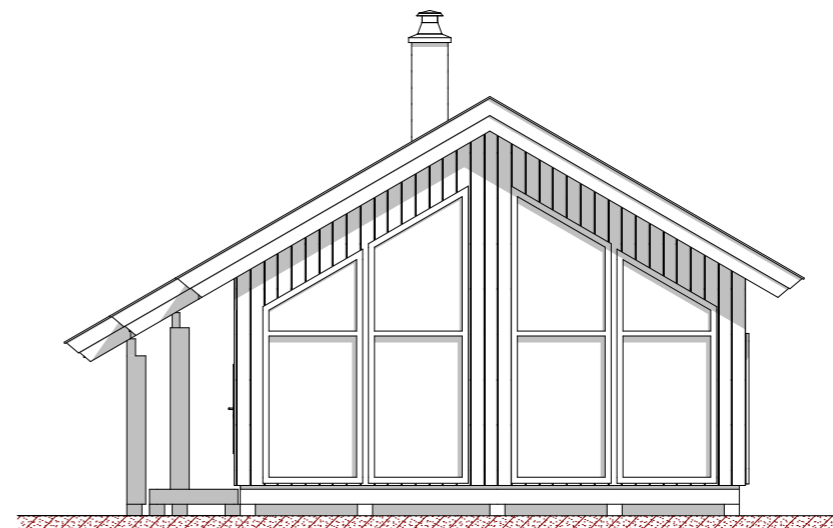

Fasade mot



EIKÅS HYTTER & HUS

Tlf:38 34 95 00 - Faks:38 34 95 01 www.eikas.no

Tiltakshaver:

Eikås Hytter & Hus AS

Byggeadresse:

BYA: 98.2 m ²	BRA: 84.4 m ²	Isol.BRA: 77.8 m ²	Gnr./Bnr.: --/--
--------------------------	--------------------------	-------------------------------	------------------

Dato: 29.08.19	Rev.nr: 02.ES	Rev.Dato: 05.09.19	Tegnet av: S.Nøklund
----------------	---------------	--------------------	----------------------


Prosjektnr.: T-19062	Dato arb.tegning: 00.00.00
-----------------------------	----------------------------

Tegningsnr.: 2



Tegning: Fasader	Målestokk: 1:100
-------------------------	-------------------------

Areal tak: 135 m ²


Hovedplan

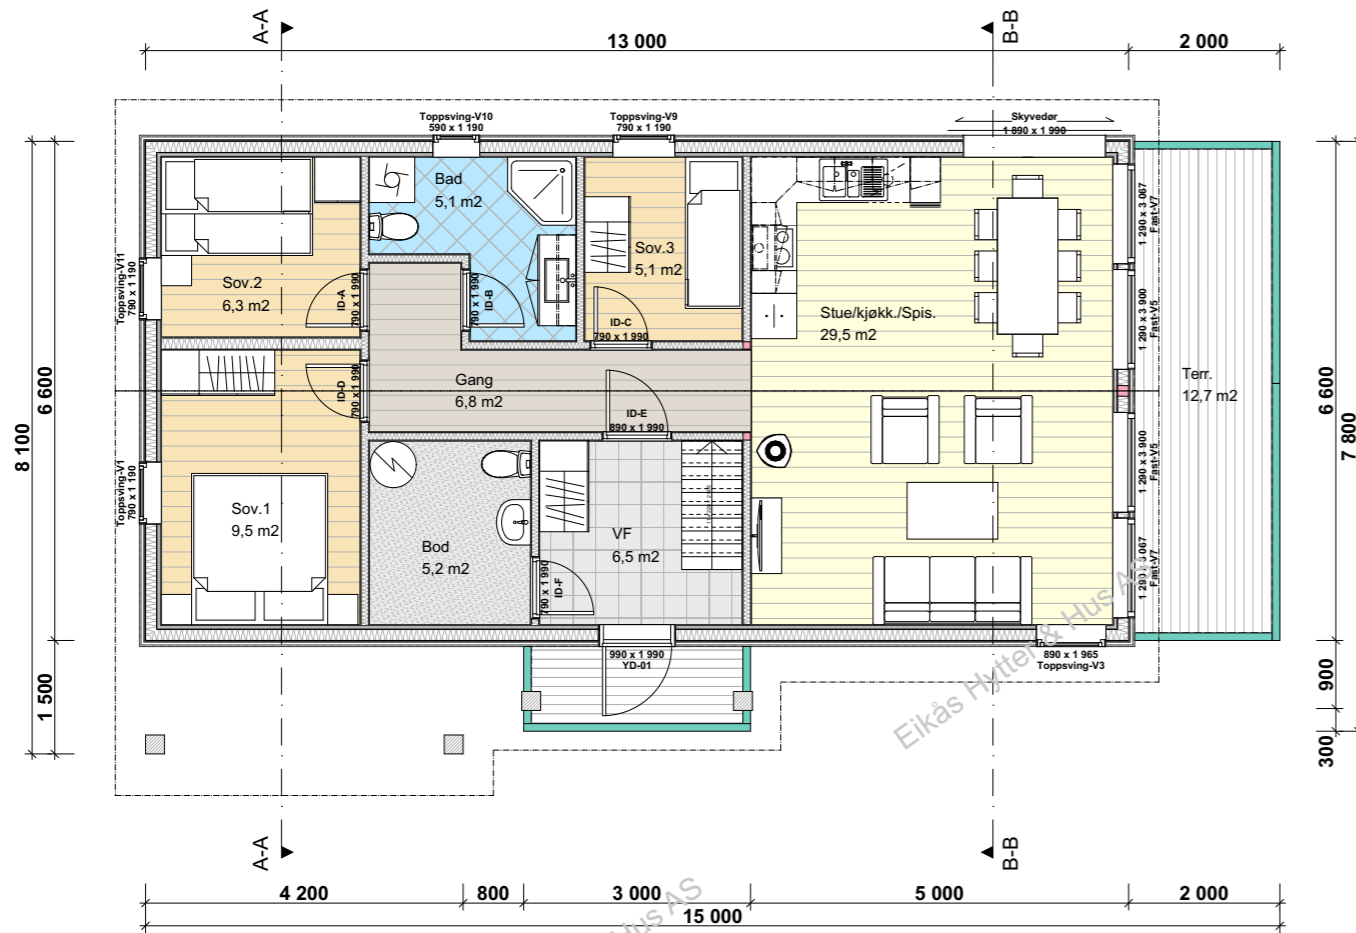

Hemspan

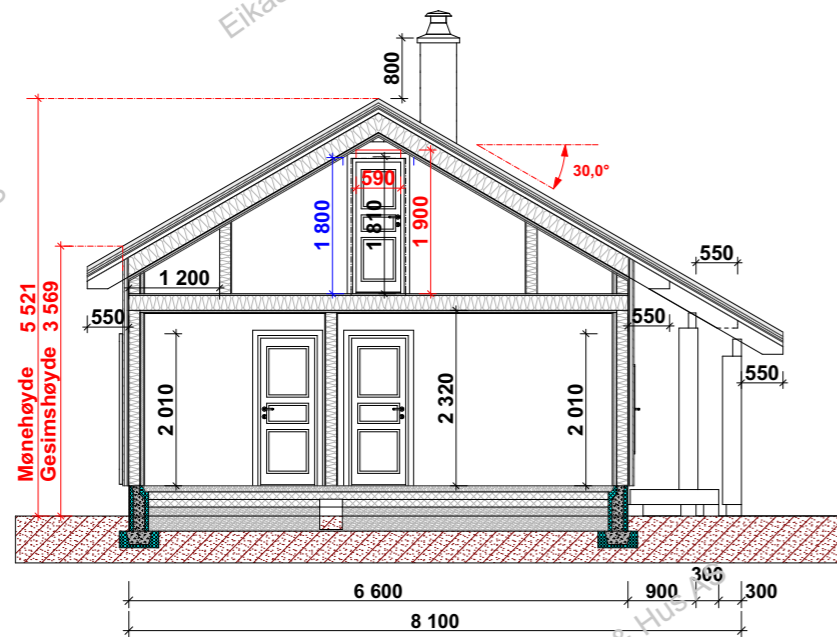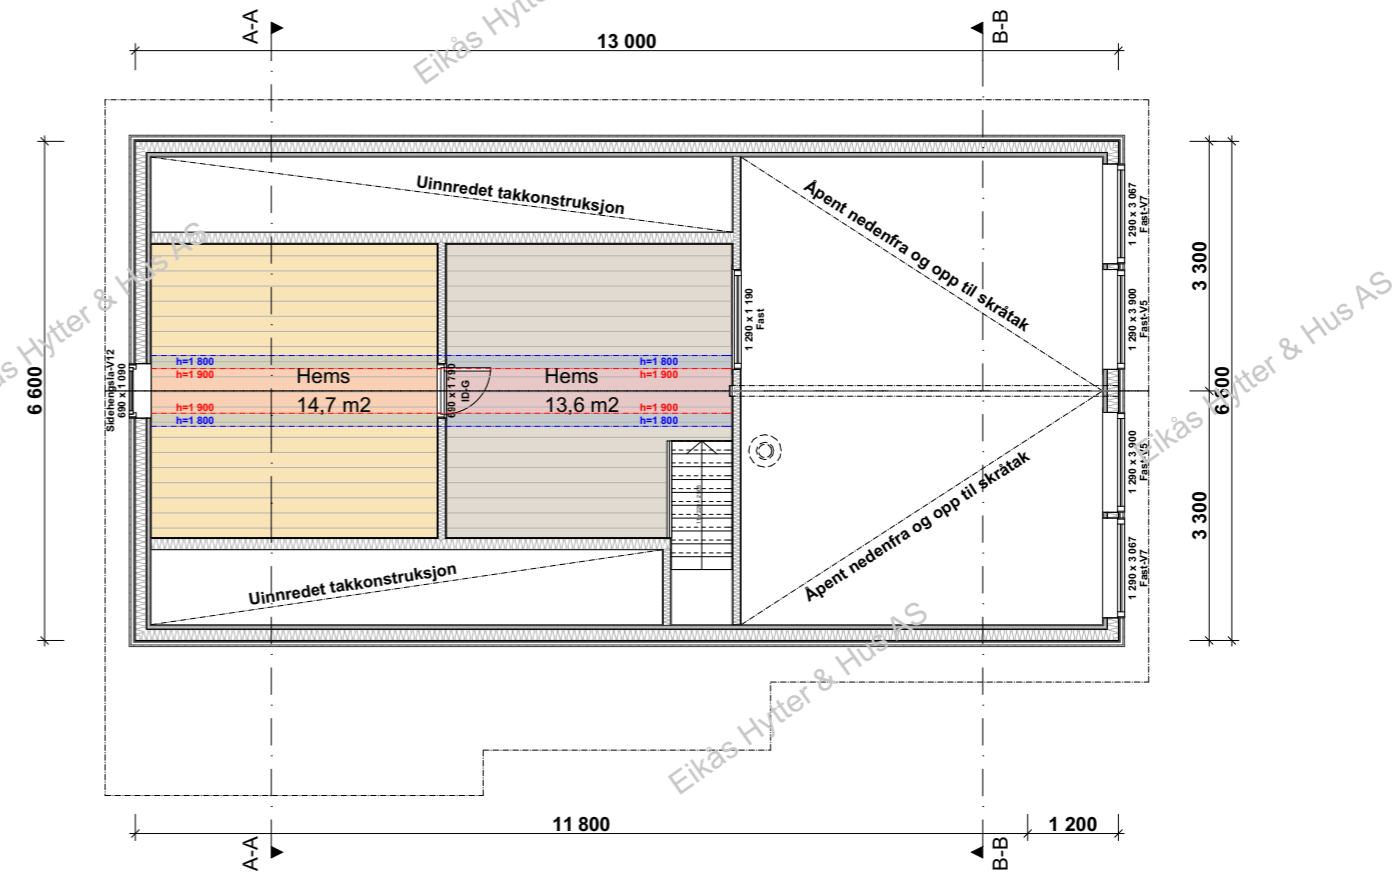

Snitt A-A

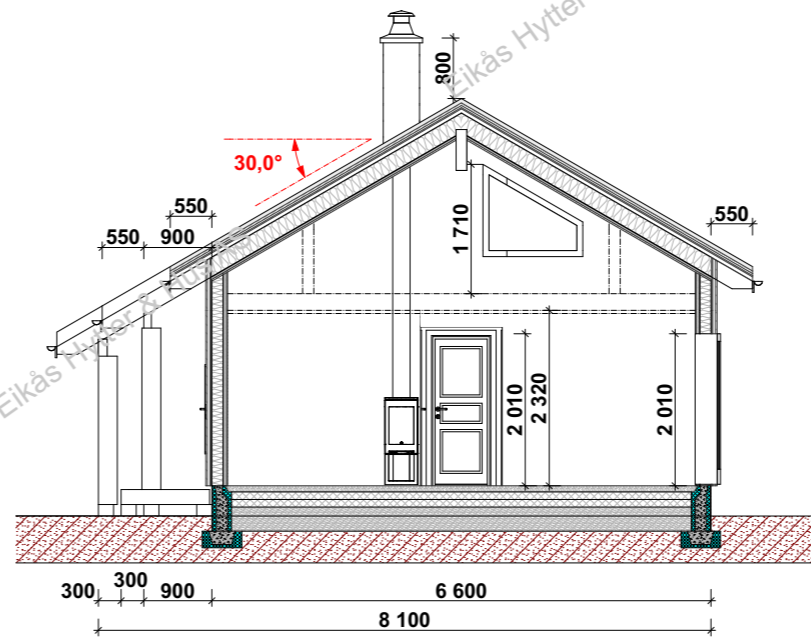

Snitt B-B



EIKÅS HYTTER & HUS
Tlf:38 34 95 00 - Faks:38 34 95 01 www.eikas.no

Tittakshaver:
Eikås Hytter & Hus AS

BYA: 98.2 m²	BRA: 84.4 m²	Isol.BRA: 77.8 m²	Gnr./Bnr.: --/--
Dato: 29.08.19	Rev.nr: 02.ES	Rev.Dato: 05.09.19	Tegnet av: S.Nøklund
Prosjektnr.: T-19062			Dato arb.tegning: 00.00.00
Tegning: Plan/snitt			Tegningsnr.: 3
			Målestokk: 1:100
			Areal tak: 135 m²