

EIKÅS HYTTTER & HUS

Tlf:38 34 95 00 - Faks:38 34 95 01 www.eikas.no


Tittakshaver:

Eikås Hytter & Hus


--

Byggeadresse:

BYA: 127.1 m ²	BRA: 137.1m ²	Isol.BRA: 129.2 m ²	Gnr./Bnr.: --/--
Dato: 17.01.19	Rev.nr: 00.ES	Rev.Dato: 00.00.00	Tegnet av: E.Stakkeland
Prosjektnr.: T-19001			Dato arb.tegning: 00.00.00
			Tegningsnr.: 1
Tegning: Perspektiv			Målestokk:
			Areal tak: 188 m ²

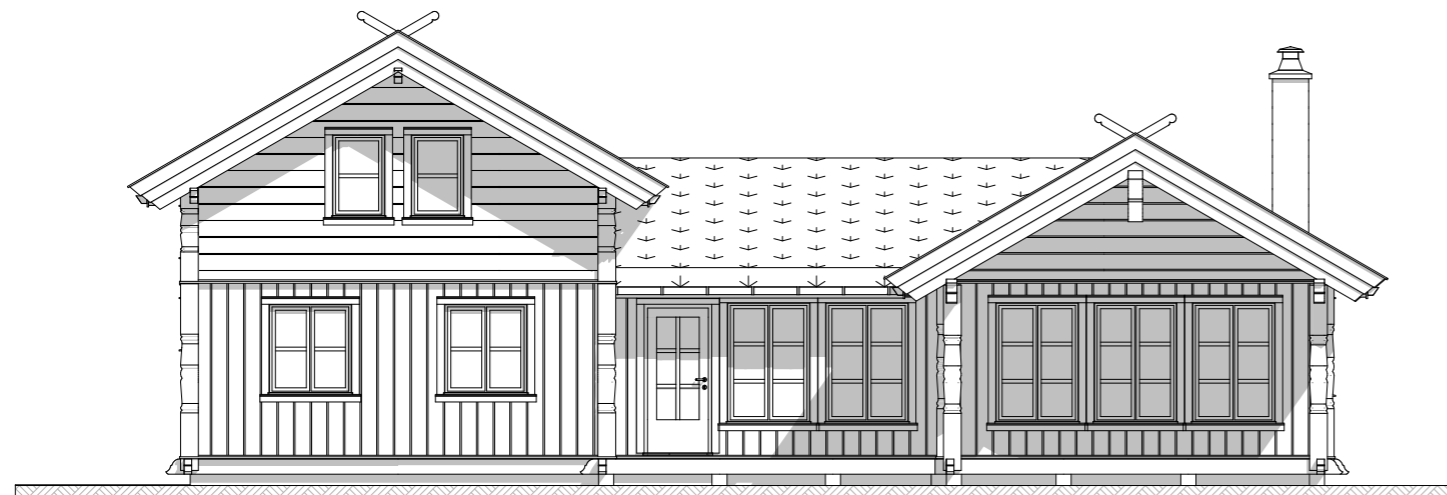


Fasade mot:

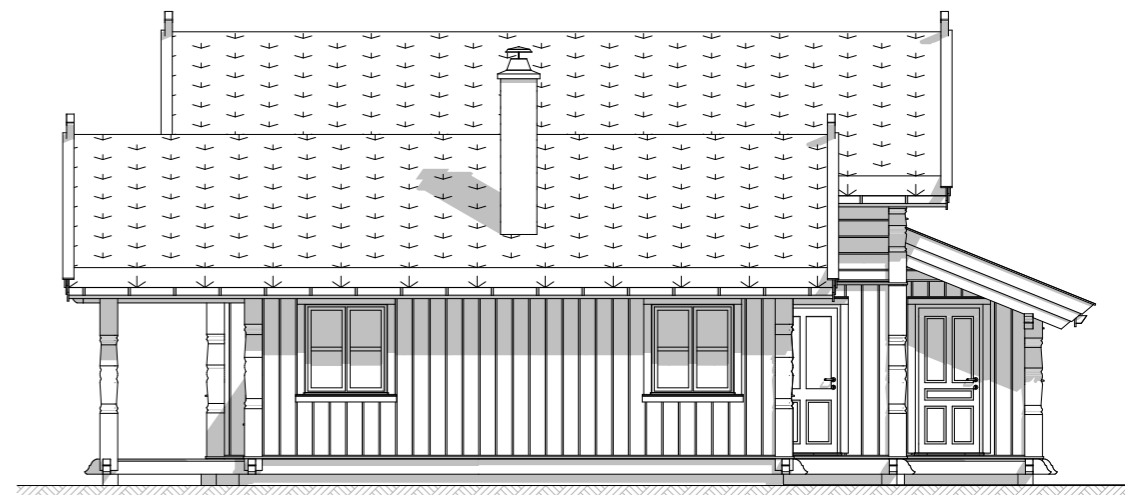

Fasade mot:



Fasade mot:

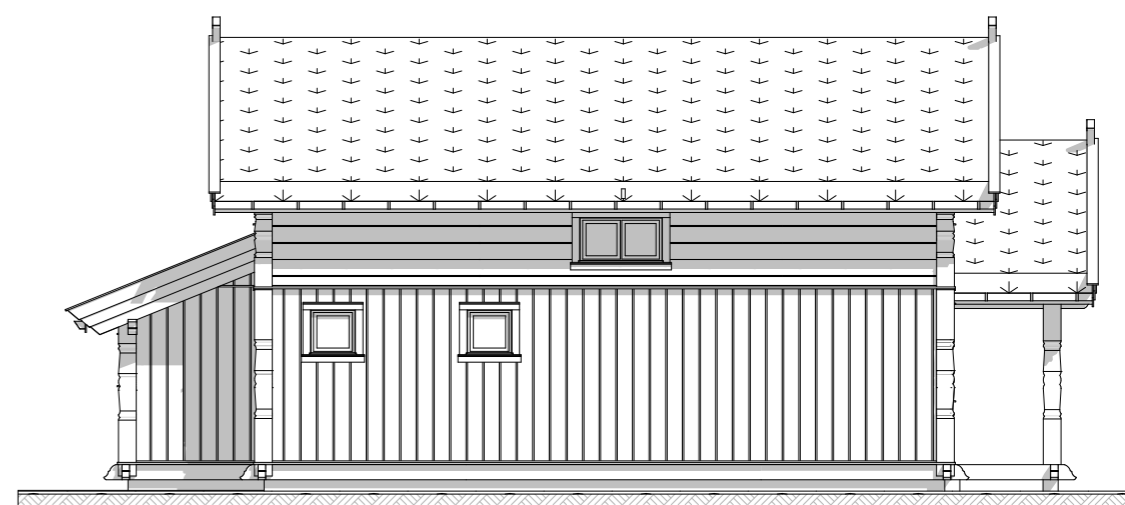

Fasade mot:



EIKÅS HYTTER & HUS

Tlf:38 34 95 00 - Faks:38 34 95 01 www.eikas.no

Tiltakshaver:


Eikås Hytter & Hus

--

Byggeadresse:

BYA:	127.1 m ²	BRA:	137.1m ²	Isol.BRA:	129.2 m ²	Gnr./Bnr.:	--/--	
Dato:	17.01.19	Rev.nr.:	00.ES	Rev.Dato:	00.00.00	Tegnet av:	E.Stakkeland	
Prosjektr.:	T-19001						Dato arb.legning:	00.00.00
Tegning:	Fasader						Tegningsnr.:	2
						Målestokk:	1:100	
						Areal tak:	188 m ²	

Hovedplan

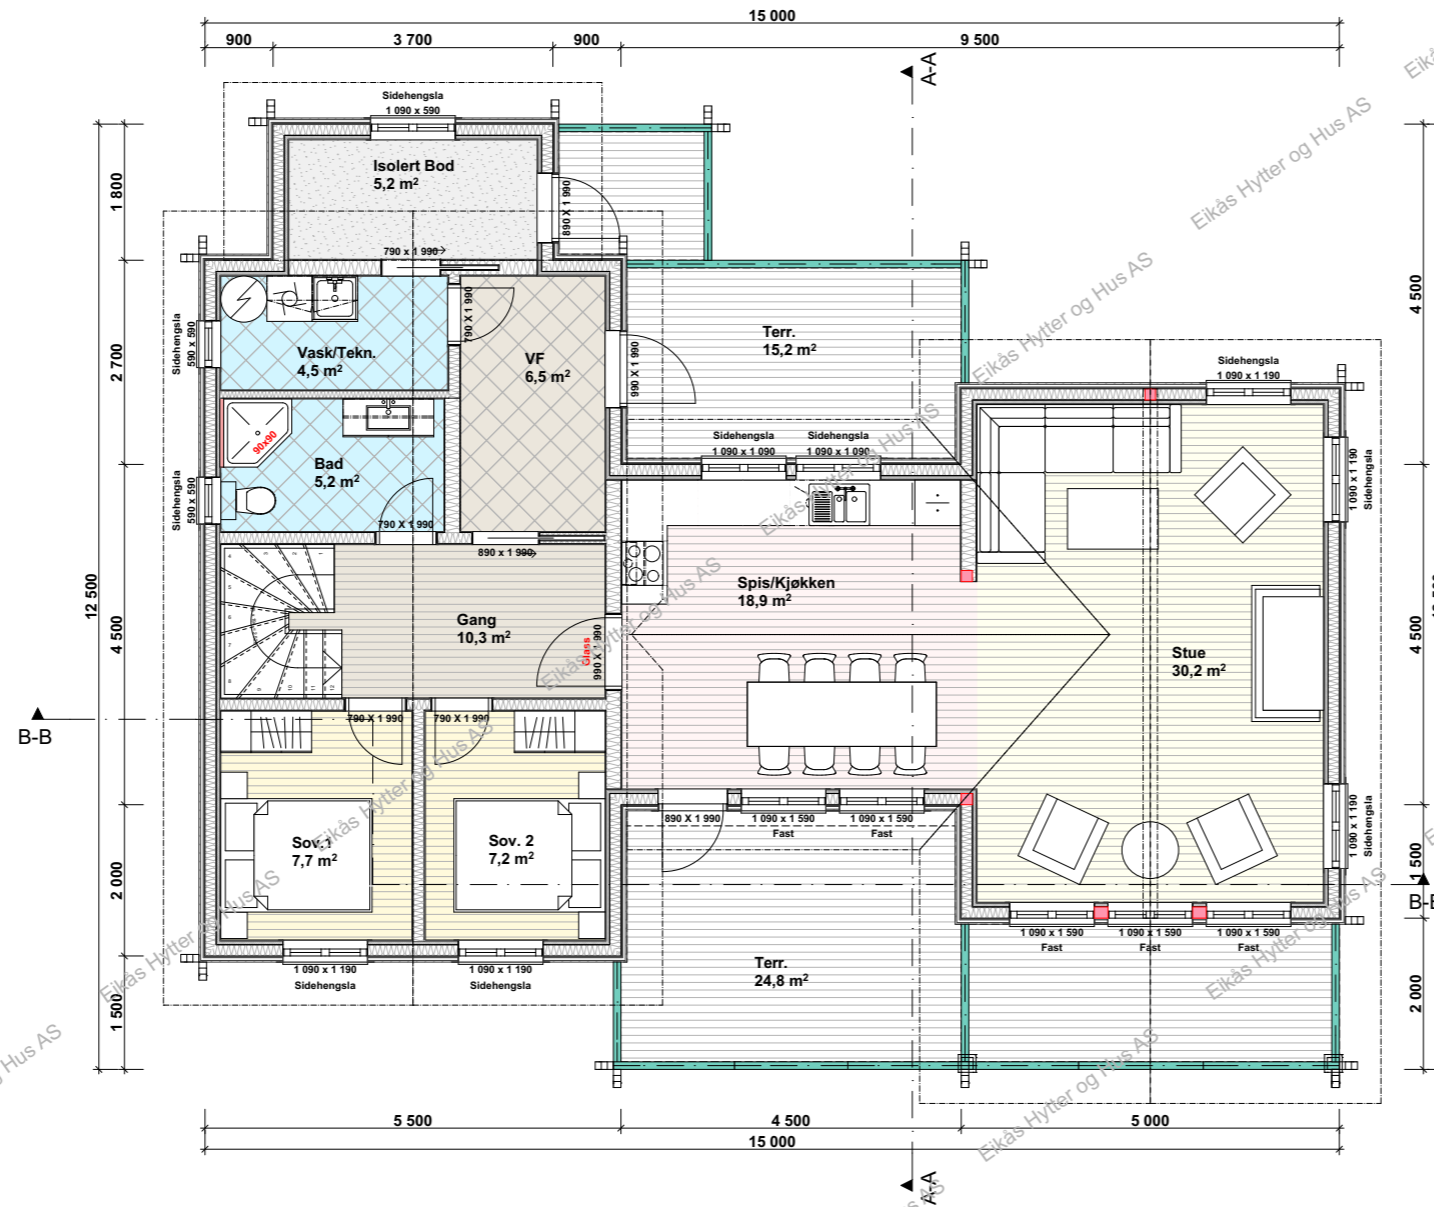

BRA. 1.etg.: 108.7 m²
BRA.2.etg.: 28.4 m²
BRA.Tot.: 137.1 m²


ISO.BRA. 1.etg.: 100.8 m²
ISO.BRA.2.etg.: 28.4 m²
ISO.BRA.Tot.: 129.2 m²



EIKÅS HYTTER & HUS
 Tlf:38 34 95 00 - Faks:38 34 95 01 www.eikas.no

Tittakshaver:			
Eikås Hytter & Hus			
-			
-			
Byggeadresse:			
BYA:	BRA:	Isol.BRA:	Gnr./Bnr.:
127.1 m ²	137.1m ²	129.2 m ²	--/--
Dato:	Rev.nr:	Rev.Dato:	Tegnet av:
17.01.19	00.ES	00.00.00	E.Stakkeland
Prosjektnr.:			Dato arb.tegning
T-19001			00.00.00
Tegningsnr.:			3
Tegning:			Målestokk:
Hovedplan			1:100
Areal tak:			188 m ²

Loftsplan

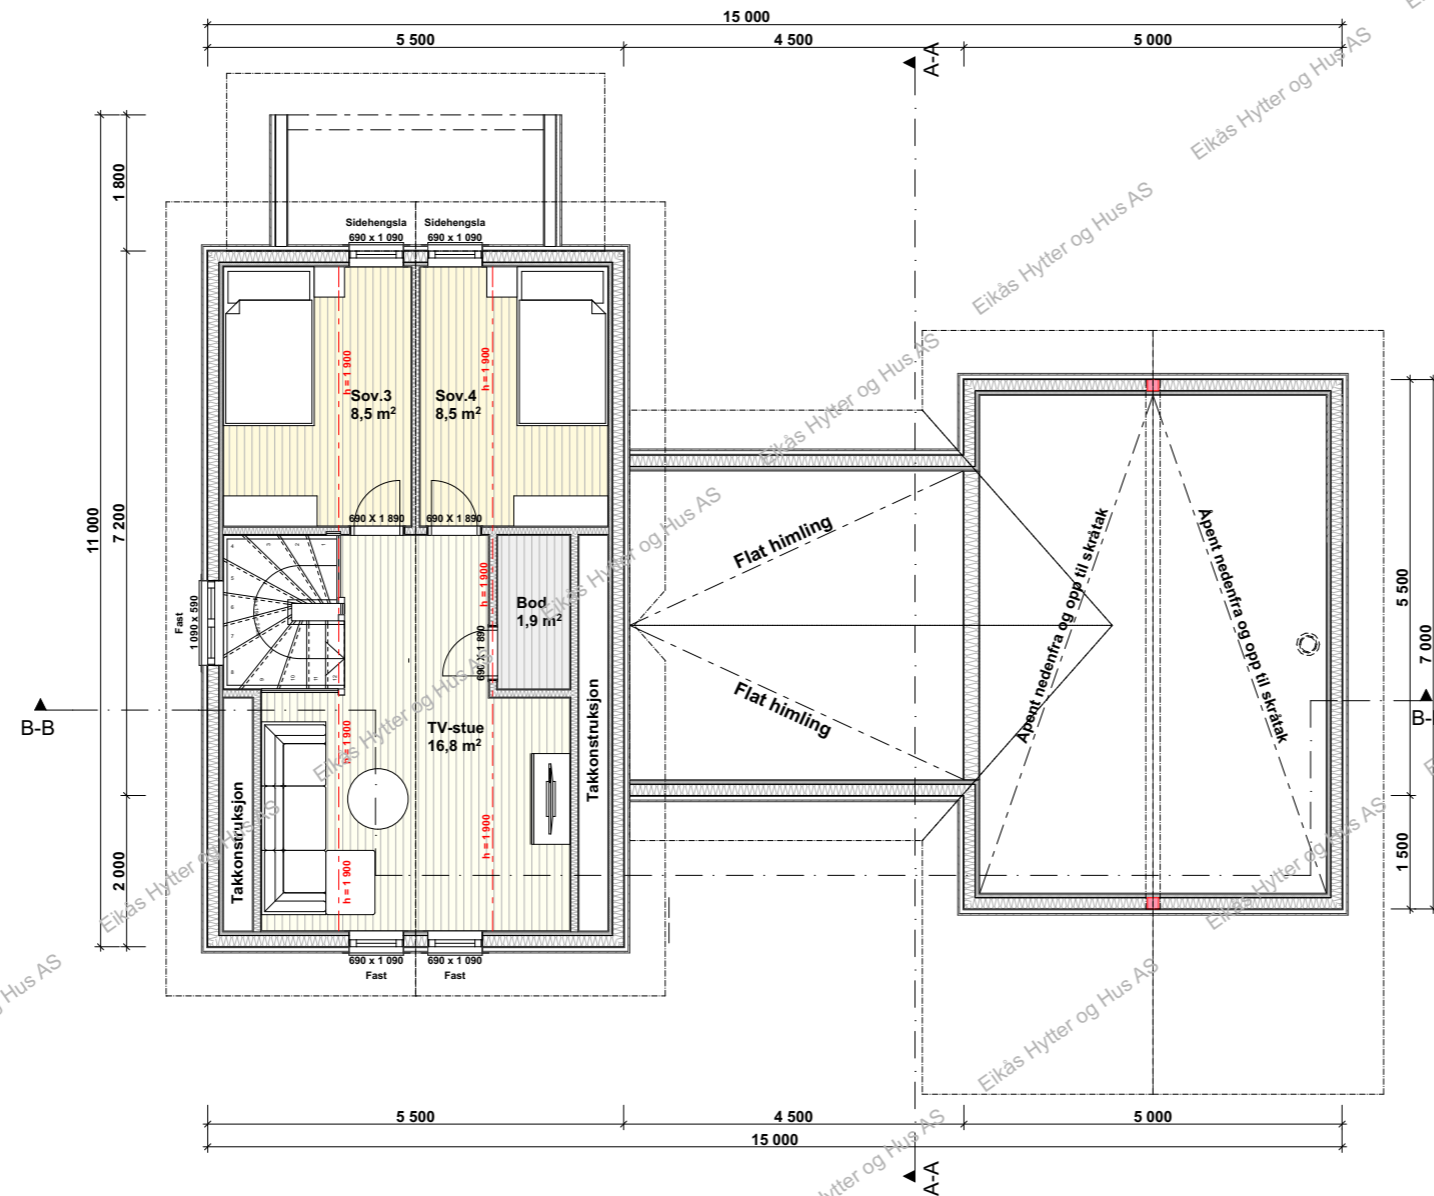

EIKÅS HYTTER & HUS
Tlf:38 34 95 00 - Faks:38 34 95 01 www.eikas.no


Tittakshaver:
Eikås Hytter & Hus
-
--

Byggeadresse:


BYA: 127.1 m ²	BRA: 137.1m ²	Isol.BRA: 129.2 m ²	Gnr./Bnr.: --/--
Dato: 17.01.19	Rev.nr: 00.ES	Rev.Dato: 00.00.00	Tegnet av: E.Stakkeland

Prosjektnr.: T-19001	Dato arb.tegning: 00.00.00
Tegningsnr.: 4	

Tegning: Loftsplan	Målestokk: 1:100
	Areal tak: 188 m ²

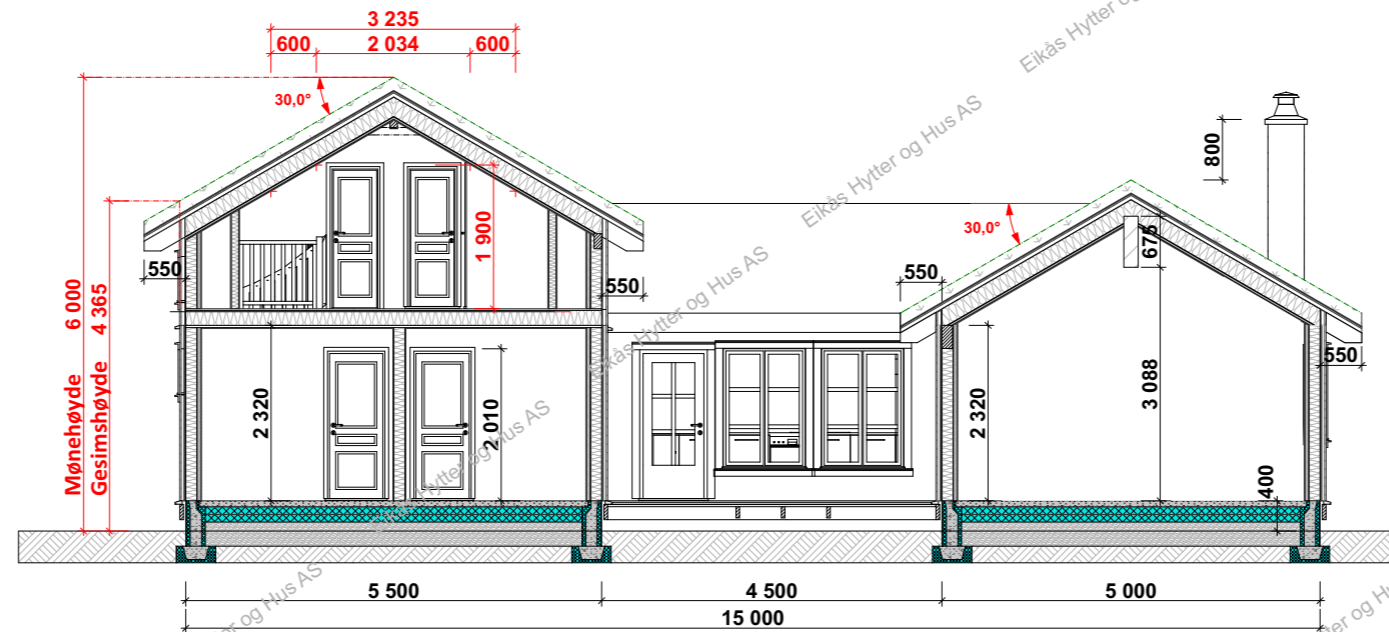

Snitt B-B

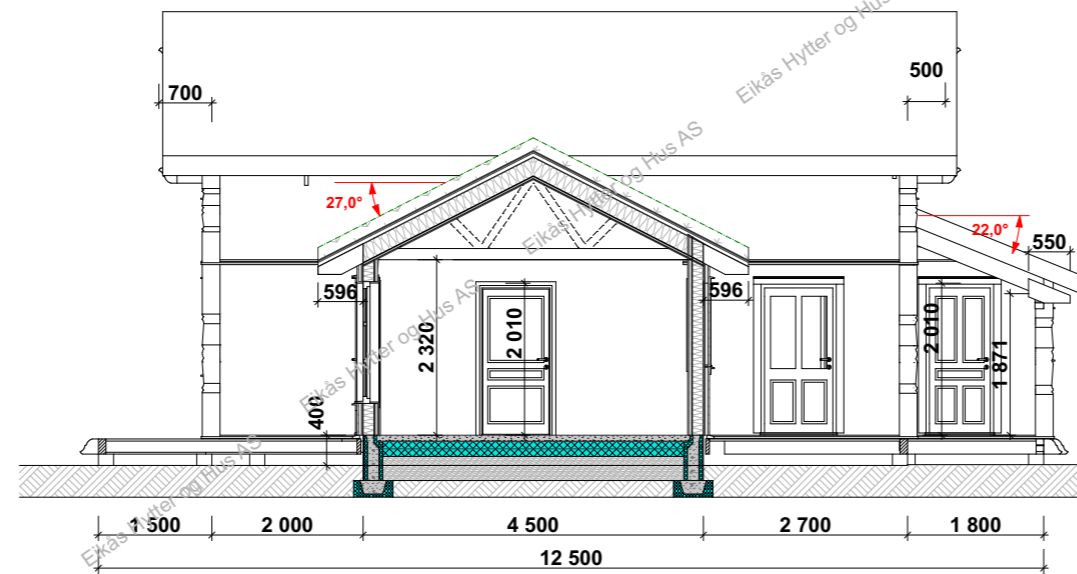

Snitt A-A



EIKÅS HYTTER & HUS

Tlf:38 34 95 00 - Faks:38 34 95 01 www.eikas.no

Tittakhaver:

Eikås Hytter & Hus

-

--

Byggeadresse:

BYA:	127.1 m ²	BRA:	137.1m ²	Isol.BRA:	129.2 m ²	Gnr./Bnr.:	--/--	
Dato:	17.01.19	Rev.nr:	00.ES	Rev.Dato:	00.00.00	Tegnet av:	E.Stakkeland	
Prosjektnr.:	T-19001						Dato arb.legning:	00.00.00
Tegning:	Snitt						Tegningsnr.:	5
							Målestokk:	1:100
							Areal tak:	188 m ²