



**EIKÅS HYTTER & HUS**


Tlf:38 34 95 00 - Faks:38 34 95 01 [www.eikas.no](http://www.eikas.no)

Tiltakshaver:

**Eikas Hytter & Hus**

Byggeadresse:


BYA: 130.6 m <sup>2</sup>	BRA: 139.7 m <sup>2</sup>	Isol.BRA: 135.9 m <sup>2</sup>	Gnr./Bnr.: --/--
Dato: 17.01.19	Rev.nr: 00.ES	Rev.Dato: --,--,--	Tegnet av: E.Stakkeland
Prosjektnr.: <b>T-19002</b>			Dato arb.tegning: 00.00.00
			Tegningsnr.: 1
Tegning: <b>Perspektiv</b>			Målestokk:
			Areal tak: 193 m <sup>2</sup>

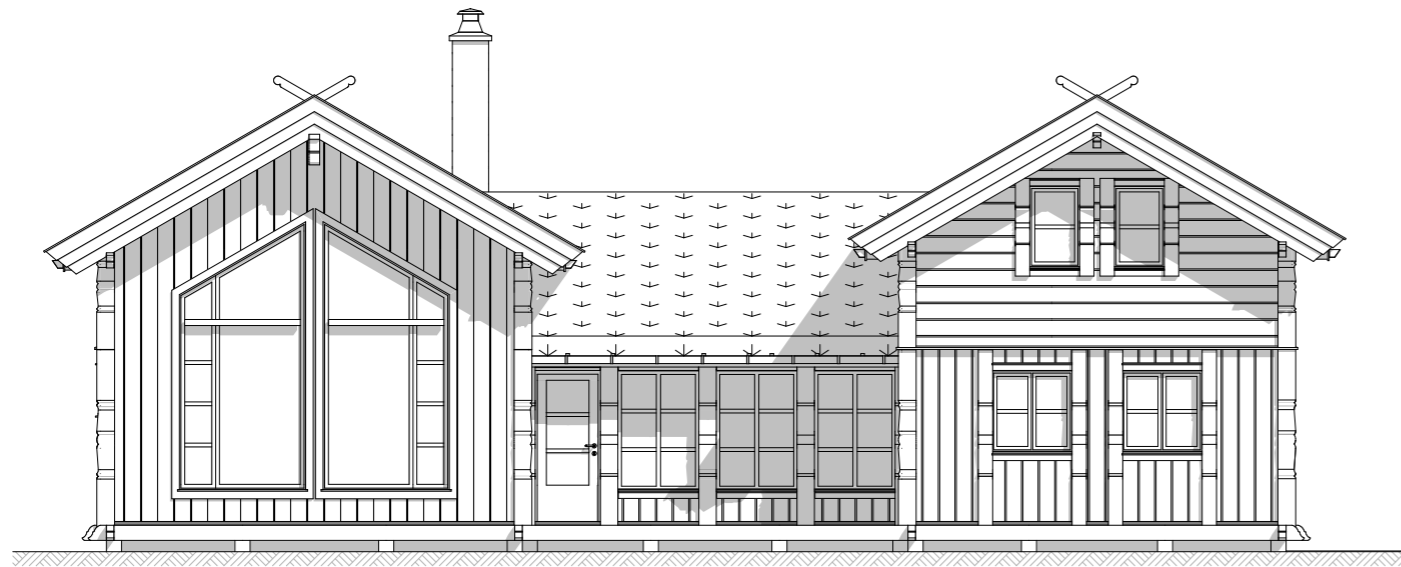


**Fasade mot:**



**Fasade mot:**

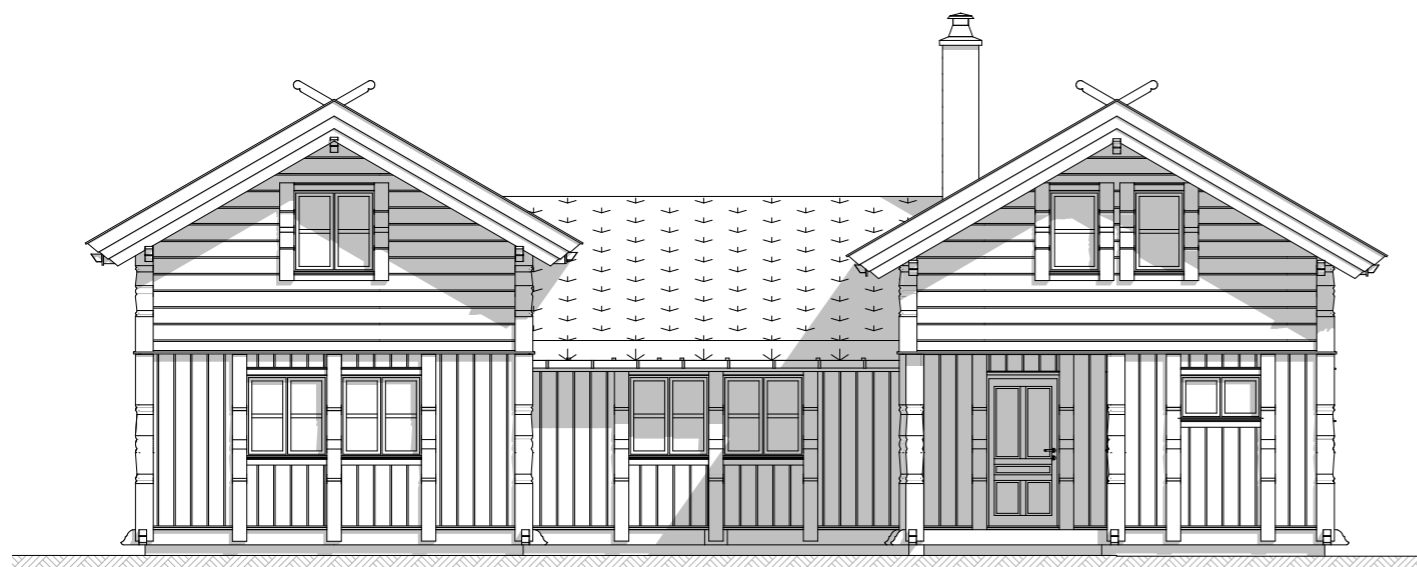

**Fasade mot:**

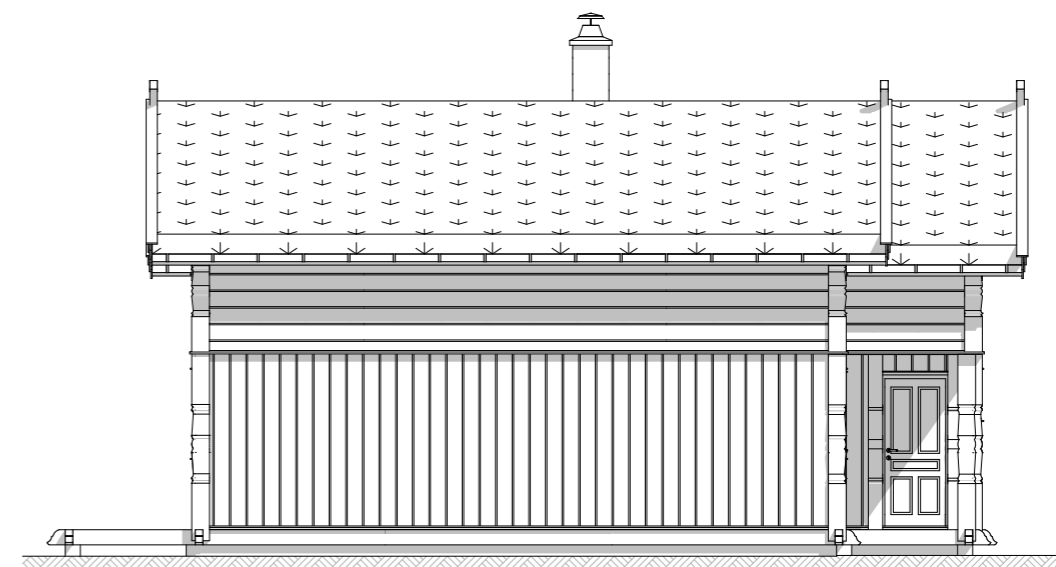

**Fasade mot:**



**EIKÅS HYTTER & HUS**  
Tlf:38 34 95 00 - Faks:38 34 95 01 www.eikas.no


Tittakhaber:

**Eikås Hytter & Hus**

Byggeadresse:

BYA:	130.6 m <sup>2</sup>	BRA:	139.7 m <sup>2</sup>	Isol.BRA:	135.9 m <sup>2</sup>	Gnr./Bnr.:	--/--	
Dato:	17.01.19	Rev.nr.:	00.ES	Rev.Dato:	--.--	Tegnet av:	E.Stakkeland	
Prosjektnr.:	<b>T-19002</b>						Dato arb.legning:	00.00.00
Tegning:	<b>Fasader</b>						Tegningsnr.:	2
						Målestokk:	<b>1:100</b>	
						Areal tak:	193 m <sup>2</sup>	

# Hovedplan

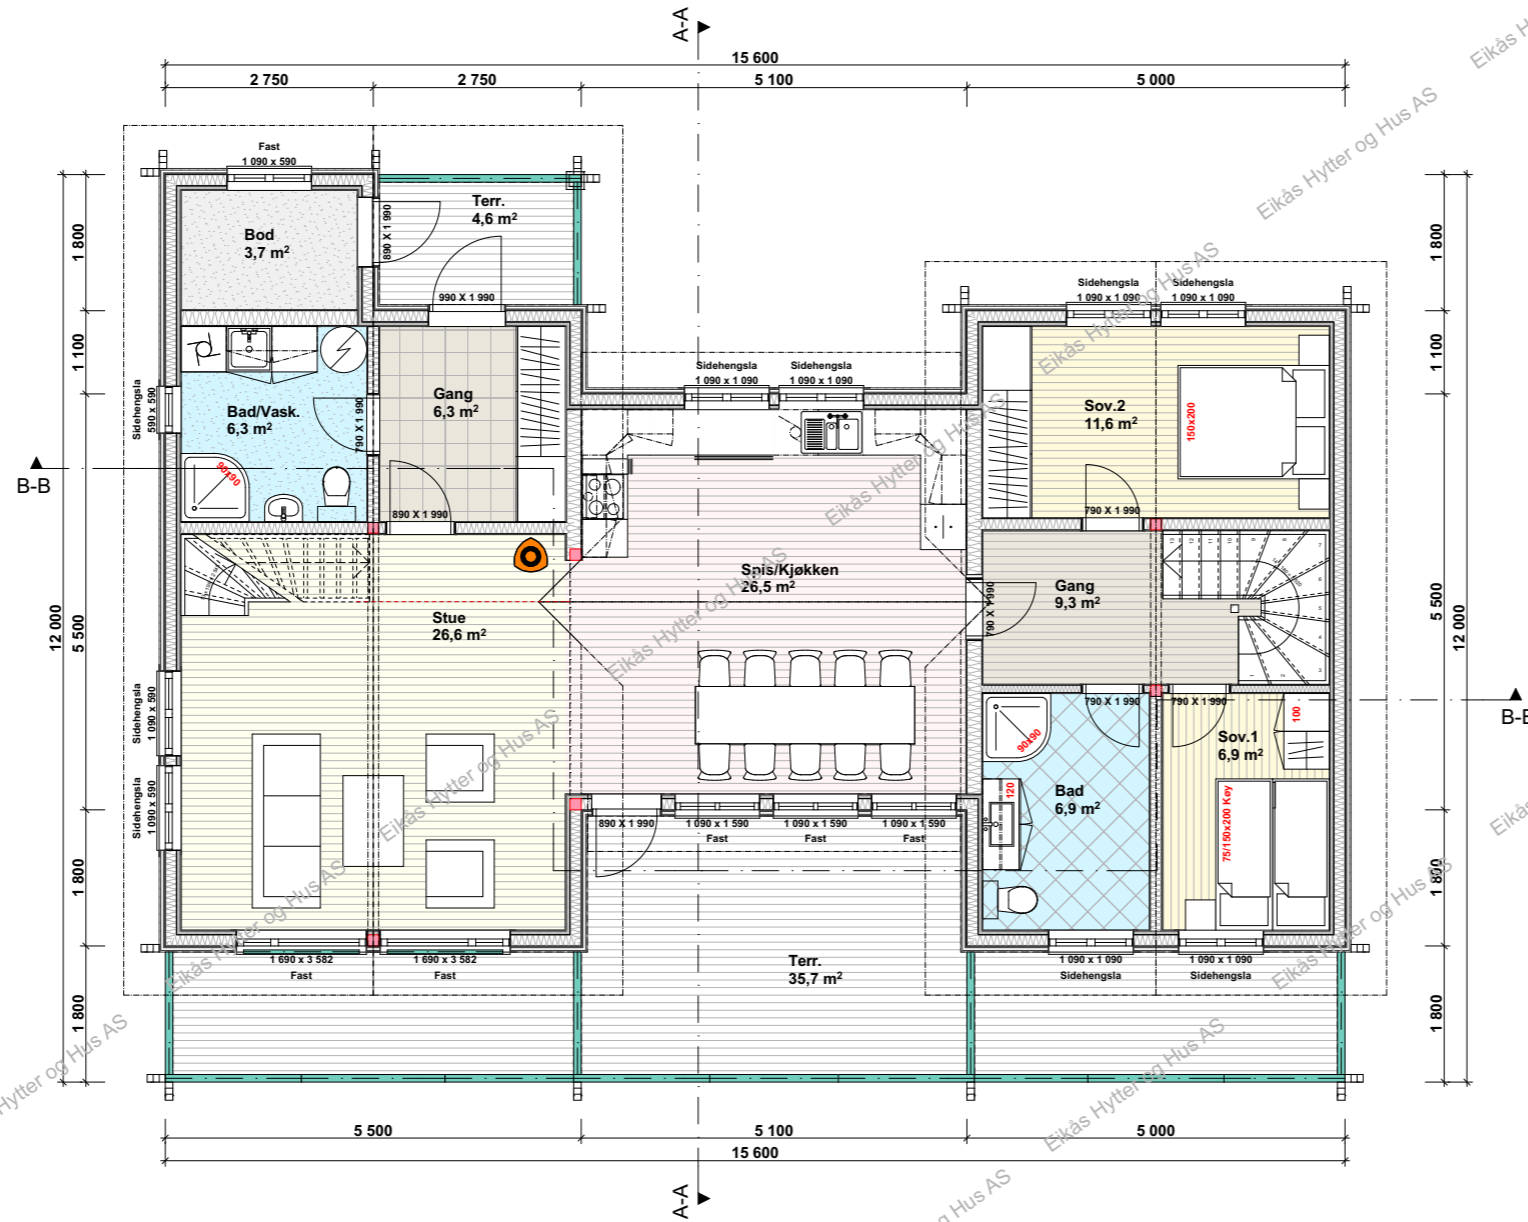

**BRA.1.et.: 113.2 m<sup>2</sup>**  
**BRA.2.et.: 26.5 m<sup>2</sup>**  
**BRA.Tot.: 139.7 m<sup>2</sup>**


**Isol.BRA.1.et.: 109.4 m<sup>2</sup>**  
**Isol.BRA.2.et.: 26.5 m<sup>2</sup>**  
**Isol.BRA.Tot.: 135.9 m<sup>2</sup>**



**EIKÅS HYTTER & HUS**  
 Tlf:38 34 95 00 - Faks:38 34 95 01 www.eikas.no


Tiltakshaver:			
Eikås Hytter & Hus			
Byggeadresse:			
BYA:	BRA:	Isol.BRA:	Gnr./Bnr.:
130.6 m <sup>2</sup>	139.7 m <sup>2</sup>	135.9 m <sup>2</sup>	--/--
Dato:	Rev.nr.:	Rev.Dato:	Tegnet av:
17.01.19	00.ES	--/--	E.Stakkeland
Prosjektnr.:			Dato arb.tegning
T-19002			00.00.00
Tegningsnr.:			3
Tegning:			Målestokk:
Hovedplan			1:100
Areal tak:			193 m <sup>2</sup>

# Loftsplan

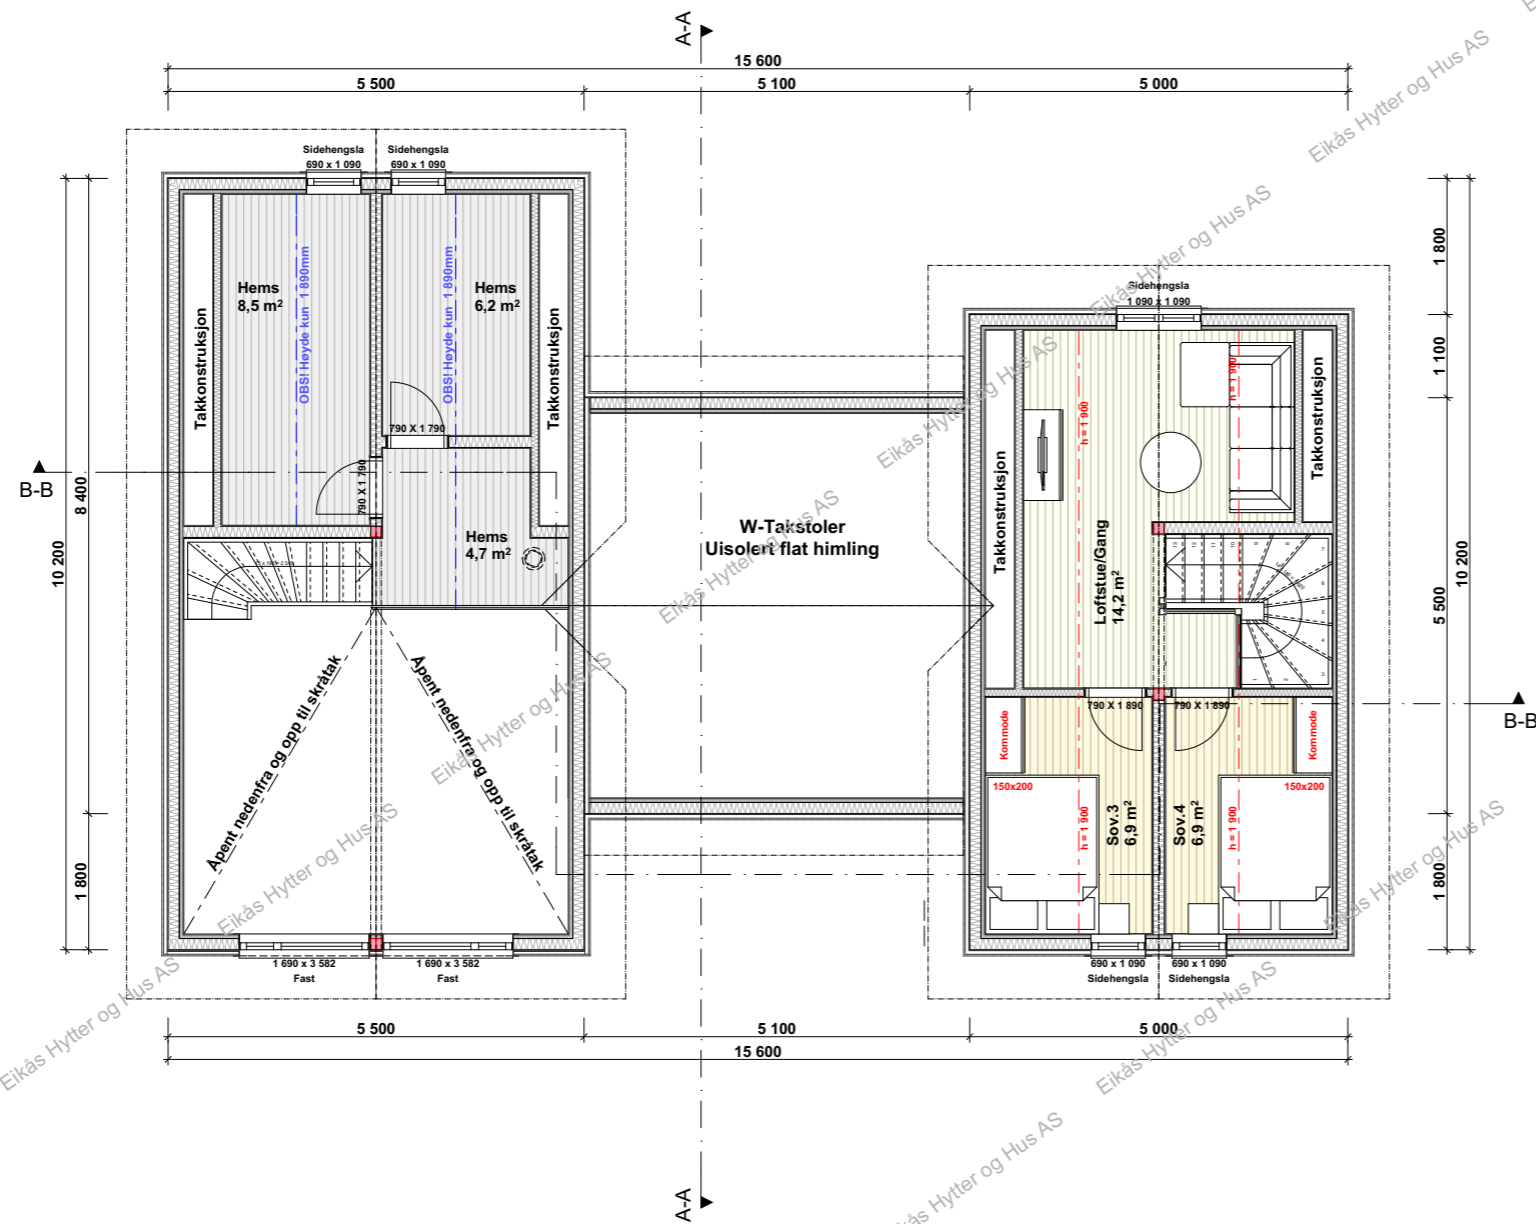


**EIKÅS HYTTER & HUS**  
Tlf:38 34 95 00 - Faks:38 34 95 01 www.eikas.no

Tittakshaver:			
<b>Eikas Hytter &amp; Hus</b>			
Byggeadresse:			
BYA: 130.6 m²	BRA: 139.7 m²	Isol.BRA: 135.9 m²	Gnr./Bnr.: --/--
Dato: 17.01.19	Rev.nr: 00.ES	Rev.Dato: --,--,--	Tegnet av: E.Stakkeland
Prosjektnr.: <b>T-19002</b>			Dato arb.legning: 00.00.00
			Tegningsnr.: 4
Tegning: <b>Loftsplan</b>			Målestokk: <b>1:100</b>
			Areal tak: 193 m²

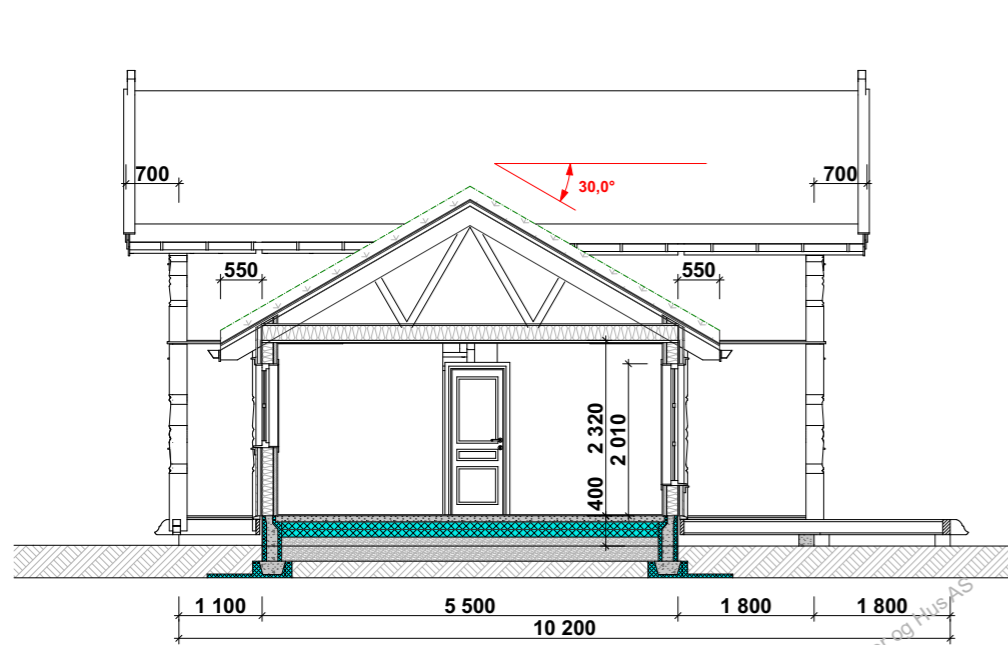

**Snitt A-A**

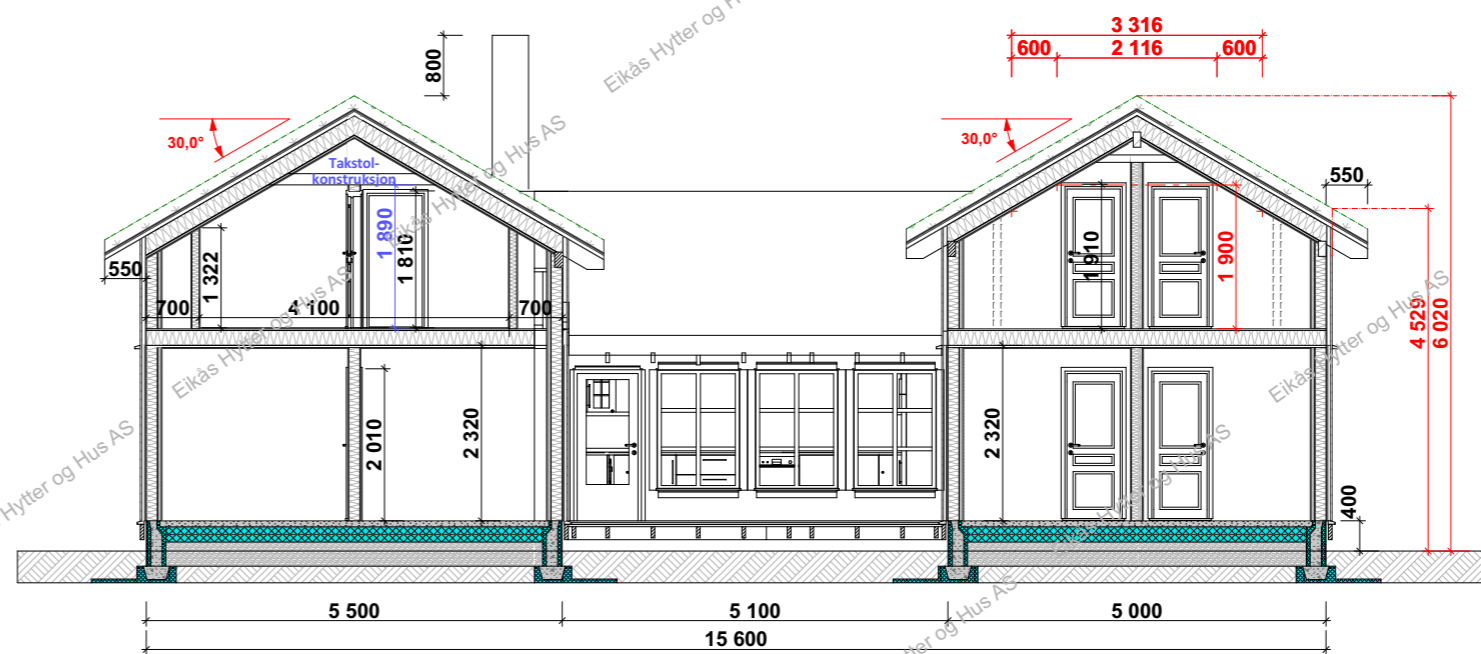

**Snitt B-B**



**EIKÅS HYTTER & HUS**

Tlf:38 34 95 00 - Faks:38 34 95 01 www.eikas.no

Tittakhaver:

**Eikås Hytter & Hus**

Byggeadresse:

BYA:	130.6 m <sup>2</sup>	BRA:	139.7 m <sup>2</sup>	Isol.BRA:	135.9 m <sup>2</sup>	Gnr./Bnr.:	--/--	
Dato:	17.01.19	Rev.nr.:	00.ES	Rev.Dato:	--,--,--	Tegnet av:	E.Stakkeland	
Prosjektnr.:	<b>T-19002</b>						Dato arb.legning	00.00.00
Tegning:	<b>Snitt</b>						Tegningsnr.:	5
							Målestokk:	<b>1:100</b>
							Areal tak:	193 m <sup>2</sup>