



EIKÅS HYTTER & HUS

Tlf:38 34 95 00 - Faks:38 34 95 01 www.eikas.no

Tiltakshaver:

Eikas Hytter & Hus AS

Byggeadresse:


BYA: 133.8 m ²	BRA: 144.5 m ²	Isol.BRA: 121.0 m ²	Gnr./Bnr.: --/--
Dato: 12.04.19	Rev.nr: 03.ES	Rev.Dato: 02.05.19	Tegnet av: E.Stakkeland
Prosjektnr.: T-19034			Dato arb.tegning: 00.00.00
Tegning: Perspektiv			Tegningsnr.: 1
			Målestokk:
			Areal tak: 193 m ²




Fasade mot



Fasade mot

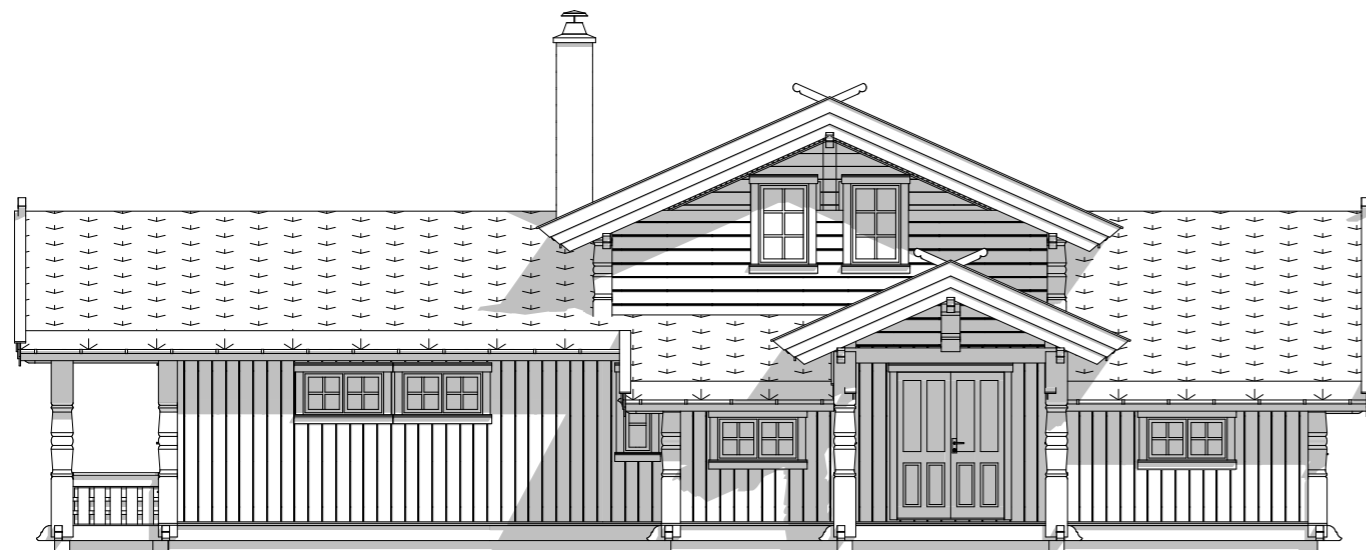

Fasade mot

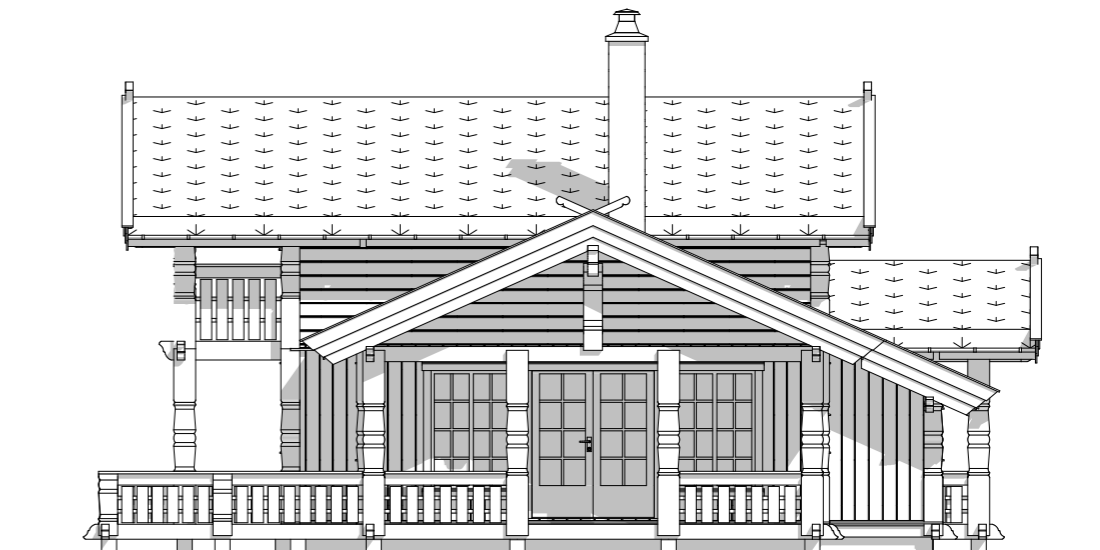

Fasade mot



EIKÅS HYTTER & HUS
Tlf:38 34 95 00 - Faks:38 34 95 01 www.eikas.no


Tittakshaver:

Eikås Hytter & Hus AS

Byggeadresse:

BYA:	133.8 m ²	BRA:	144.5 m ²	Isol.BRA:	121.0 m ²	Gnr./Bnr.:	--/--	
Dato:	12.04.19	Rev.nr.:	03.ES	Rev.Dato:	02.05.19	Tegnet av:	E.Stakkeland	
Prosjektnr.:	T-19034						Dato arb.legning	00.00.00
Tegning:	Fasader						Tegningsnr.:	2
							Målestokk:	1:100
							Areal tak:	193 m ²

Hovedplan

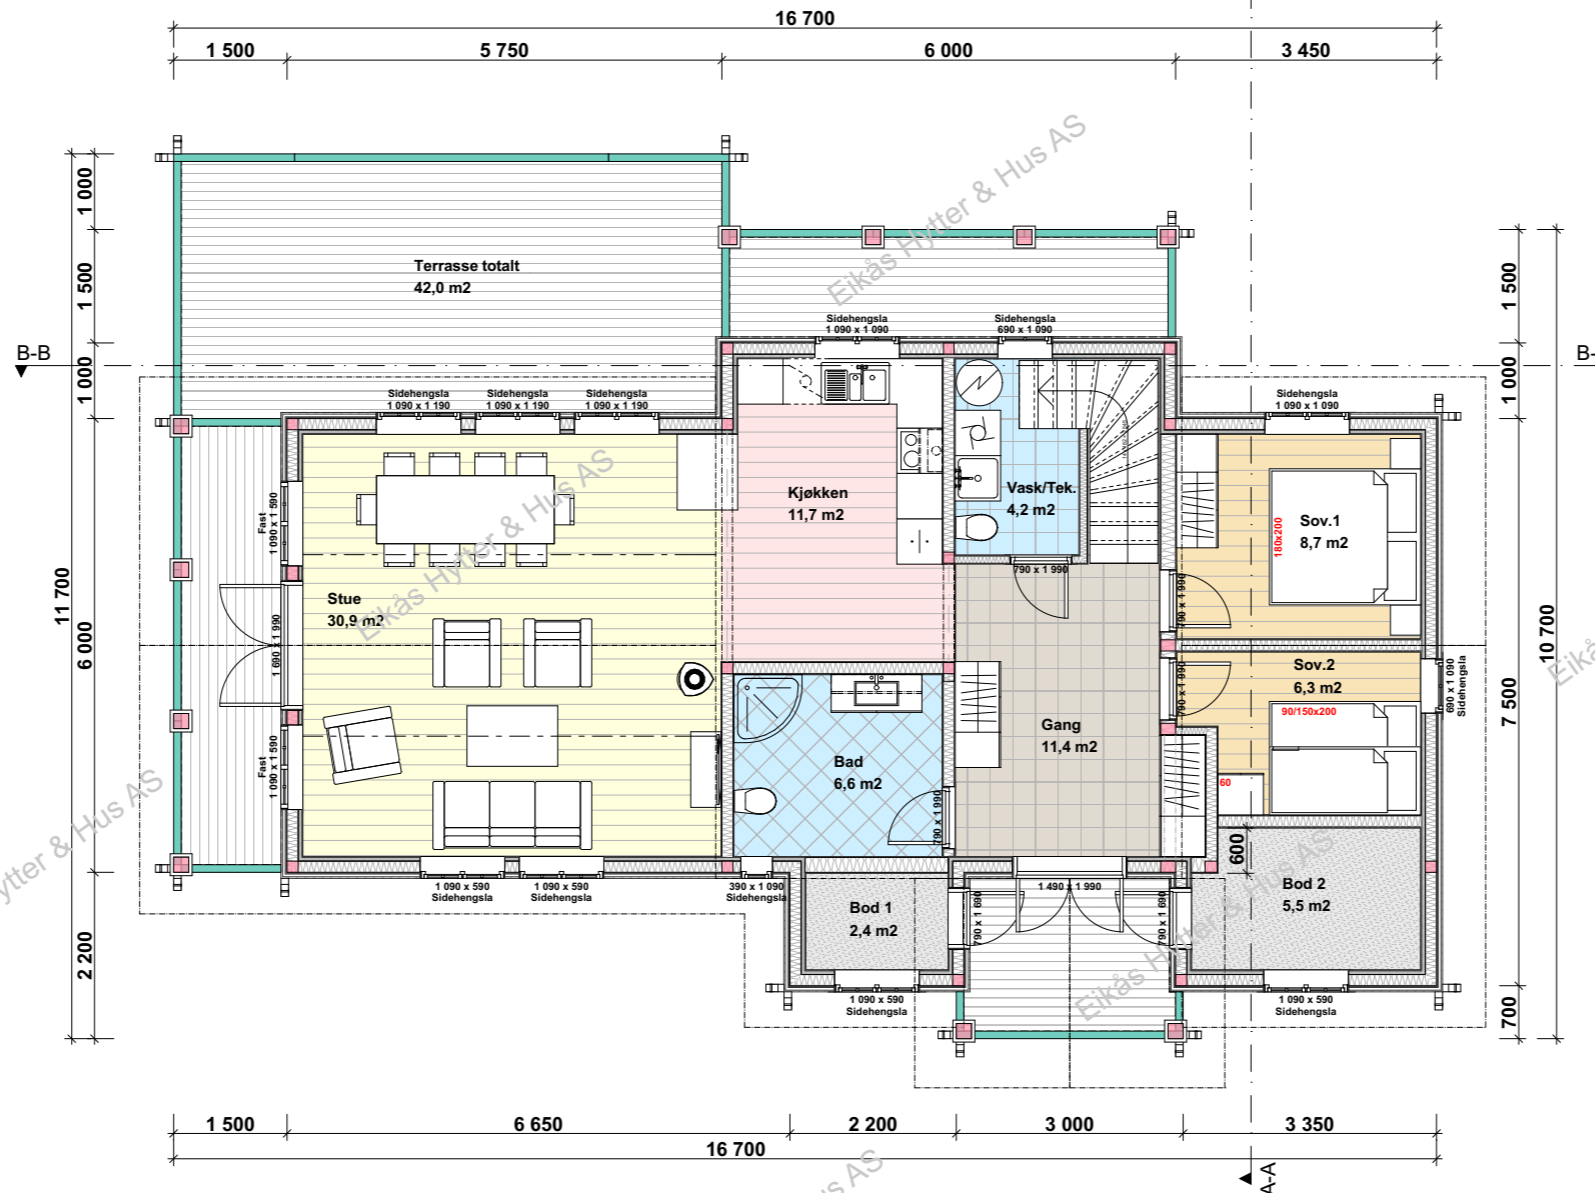

BRA.1.Et.: 113.3 m²
BRA.2.Et.: 31.2 m²
BRA.Tot.: 144.5 m²

ISO.BRA.1.Et.: 95.5 m²
ISO.BRA.2.Et.: 25.5 m²
ISO.BRA.Tot.: 121.0 m²

BYA.1.Et.: 133.8 m²
BYA.2.Et.: 44.2 m²




EIKÅS HYTTER & HUS
 Tlf:38 34 95 00 - Faks:38 34 95 01 www.eikas.no

Tittakhaver:
Eikås Hytter & Hus AS

Byggeadresse:

BYA: 133.8 m ²	BRA: 144.5 m ²	Isol.BRA: 121.0 m ²	Gnr./Bnr.: --/--
Dato: 12.04.19	Rev.nr: 03.ES	Rev.Dato: 02.05.19	Tegnet av: E.Stakkeland
Prosjektnr.: T-19034			Dato arb.tegning: 00.00.00
			Tegningsnr.: 3
Tegning: Hovedplan			Målestokk: 1:100
			Areal tak: 193 m ²


Loftsplan

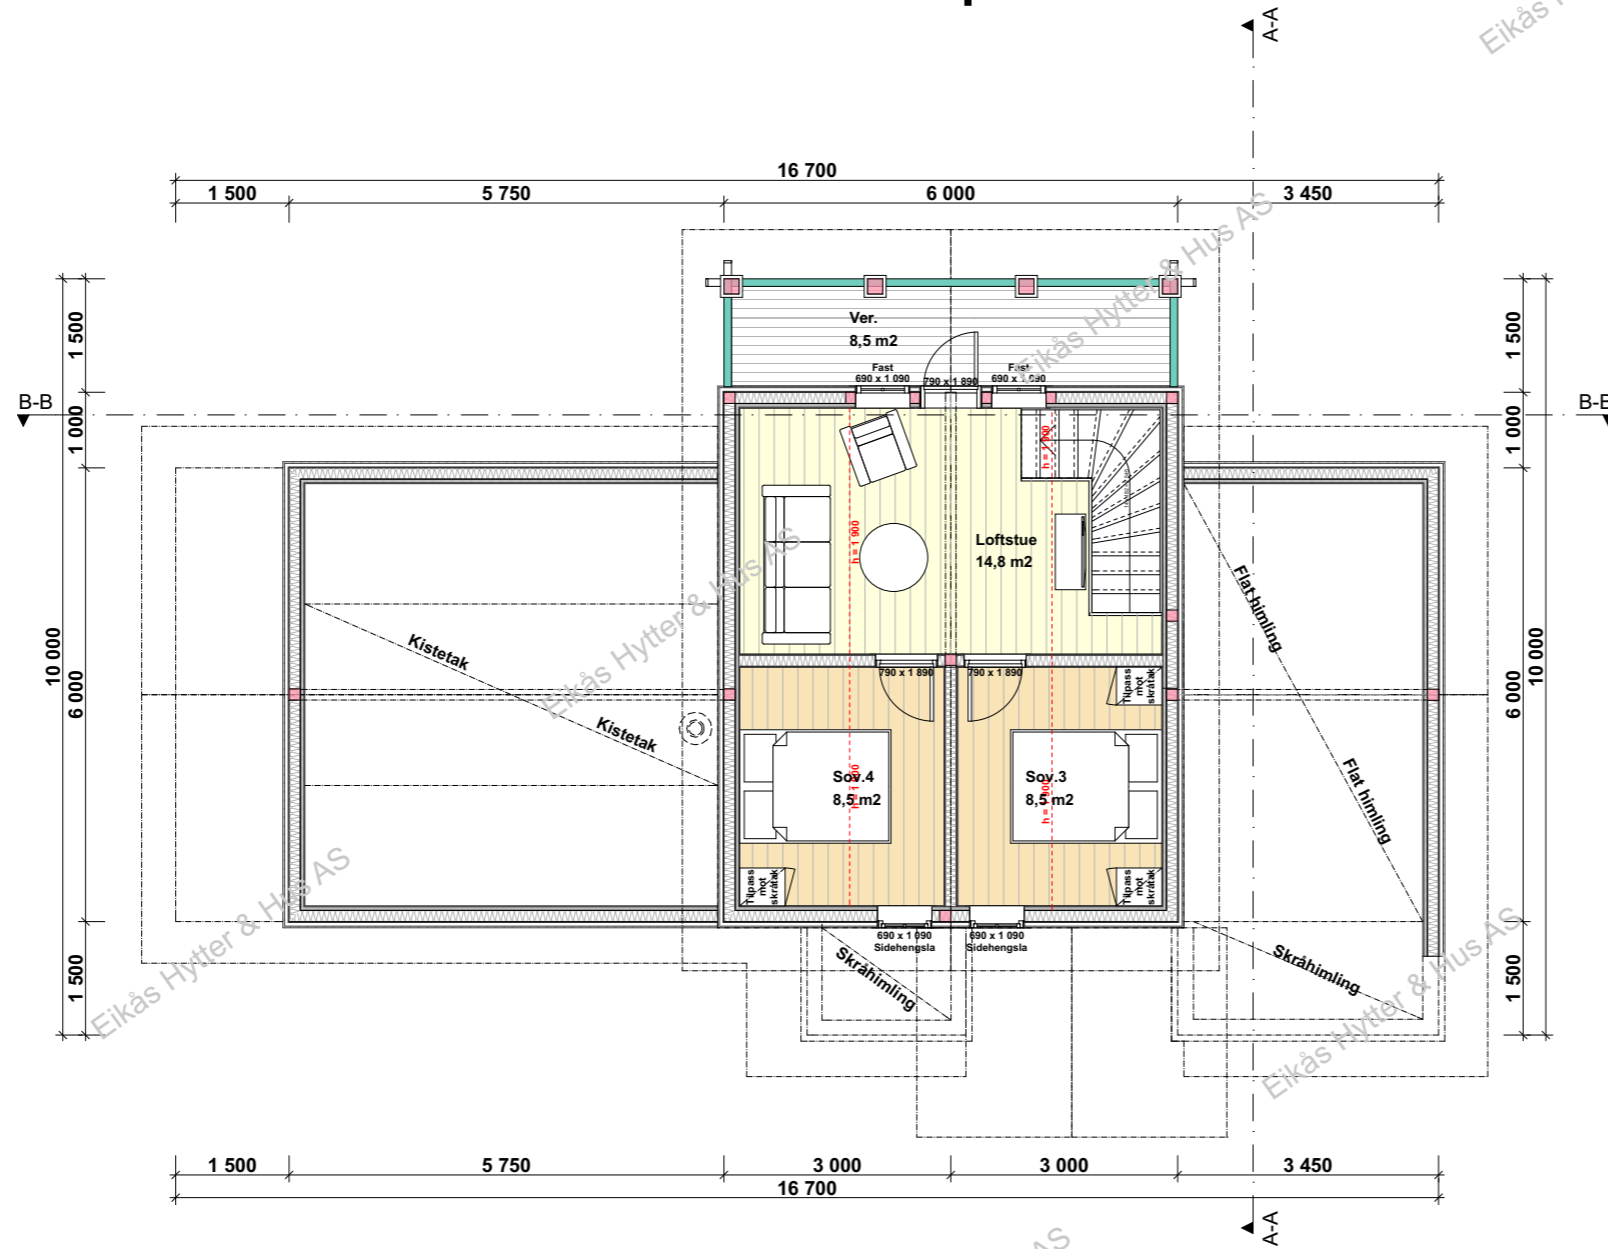


EIKÅS HYTTER & HUS
 Tlf:38 34 95 00 - Faks:38 34 95 01 www.eikas.no

Tittakshaver:
Eikås Hytter & Hus AS

Byggeadresse:			
BYA:	BRA:	Isol.BRA:	Gnr./Bnr.:
133.8 m²	144.5 m²	121.0 m²	--/--
Dato:	Rev.nr.:	Rev.Dato:	Tegnet av:
12.04.19	03.ES	02.05.19	E.Stakkeland
Prosjektnr.:			Dato arb.legning
T-19034			00.00.00
Tegning:			Tegningsnr.:
Loftsplan			4
Målestokk:			1:100
Areal tak:			193 m²

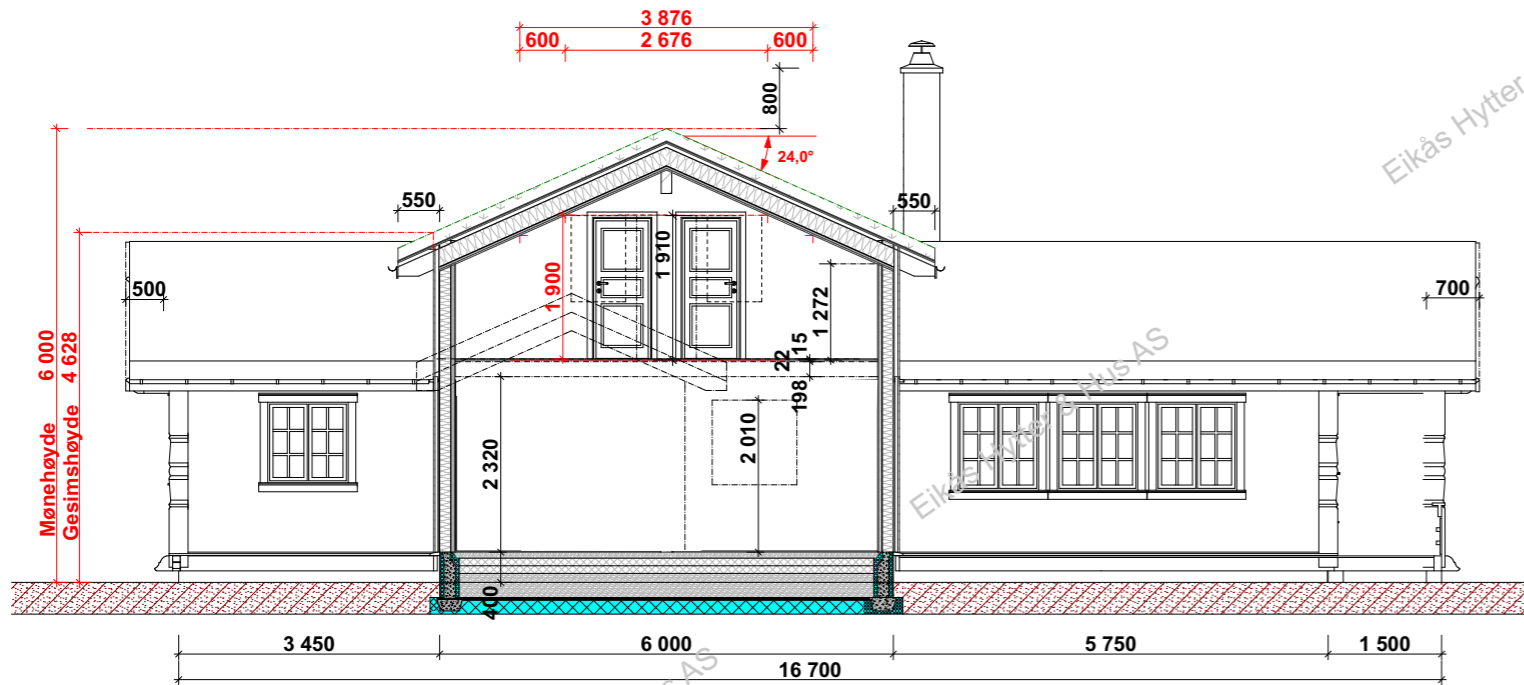

Snitt B-B

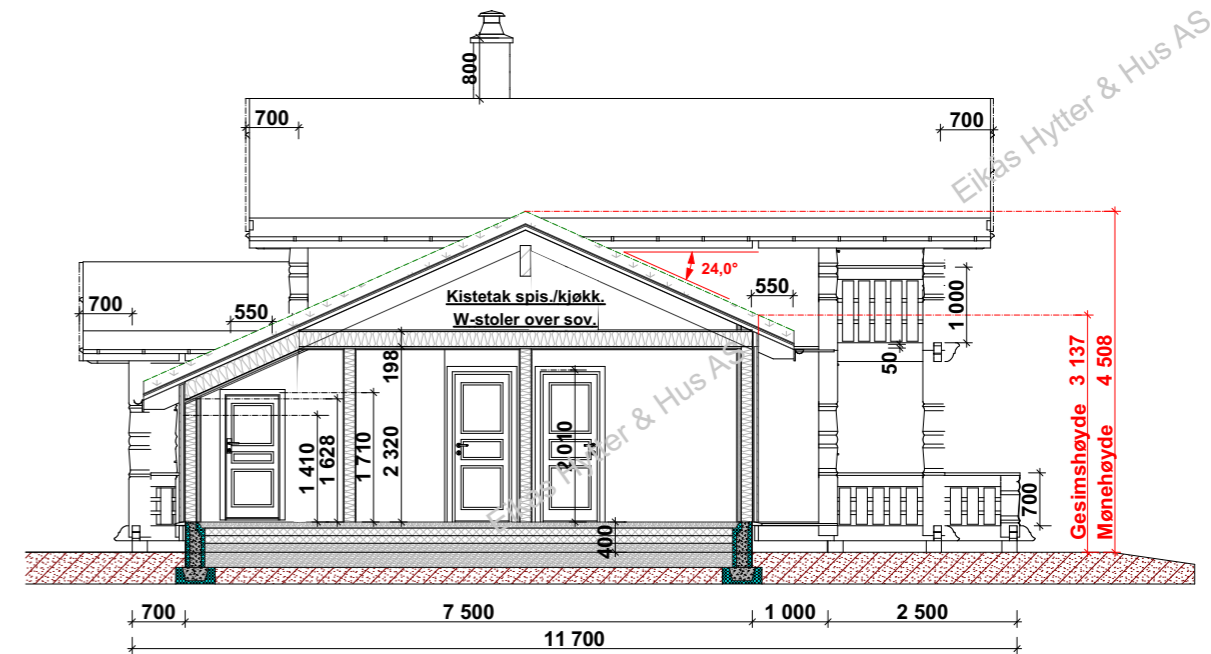

Snitt A-A



EIKÅS HYTTER & HUS
Tlf:38 34 95 00 - Faks:38 34 95 01 www.eikas.no

Tittakshaver:
Eikas Hytter & Hus AS

Byggeadresse:

BYA:	133.8 m ²	BRA:	144.5 m ²	Isol.BRA:	121.0 m ²	Gnr./Bnr.:	--/--	
Dato:	12.04.19	Rev.nr.:	03.ES	Rev.Dato:	02.05.19	Tegnet av:	E.Stakkeland	
Prosjektr.:	T-19034						Dato arb.legning:	00.00.00
Tegning:	Snitt						Tegningsnr.:	5
							Målestokk:	1:100
							Areal tak:	193 m ²