



EIKÅS HYTTER & HUS


Tlf:38 34 95 00 - Faks:38 34 95 01 www.eikas.no

Tiltakshaver:


Eikås Hytter & Hus AS

Byggeadresse:


BYA:	120.0 m <sup>2</sup>	BRA:	146.0 m <sup>2</sup>	Isol.BRA:	143.2 m <sup>2</sup>	Gnr./Bnr.:	-
Dato:	13.02.20	Rev.nr:	00.EE	Rev.Dato:		Tegnet av:	E.Egeland
Prosjektr.:						Dato arb.tegning	---
						Tegningsnr.:	1
Tegning:						Målestokk:	
Perspektiv						Areal tak:	177.0 m <sup>2</sup>

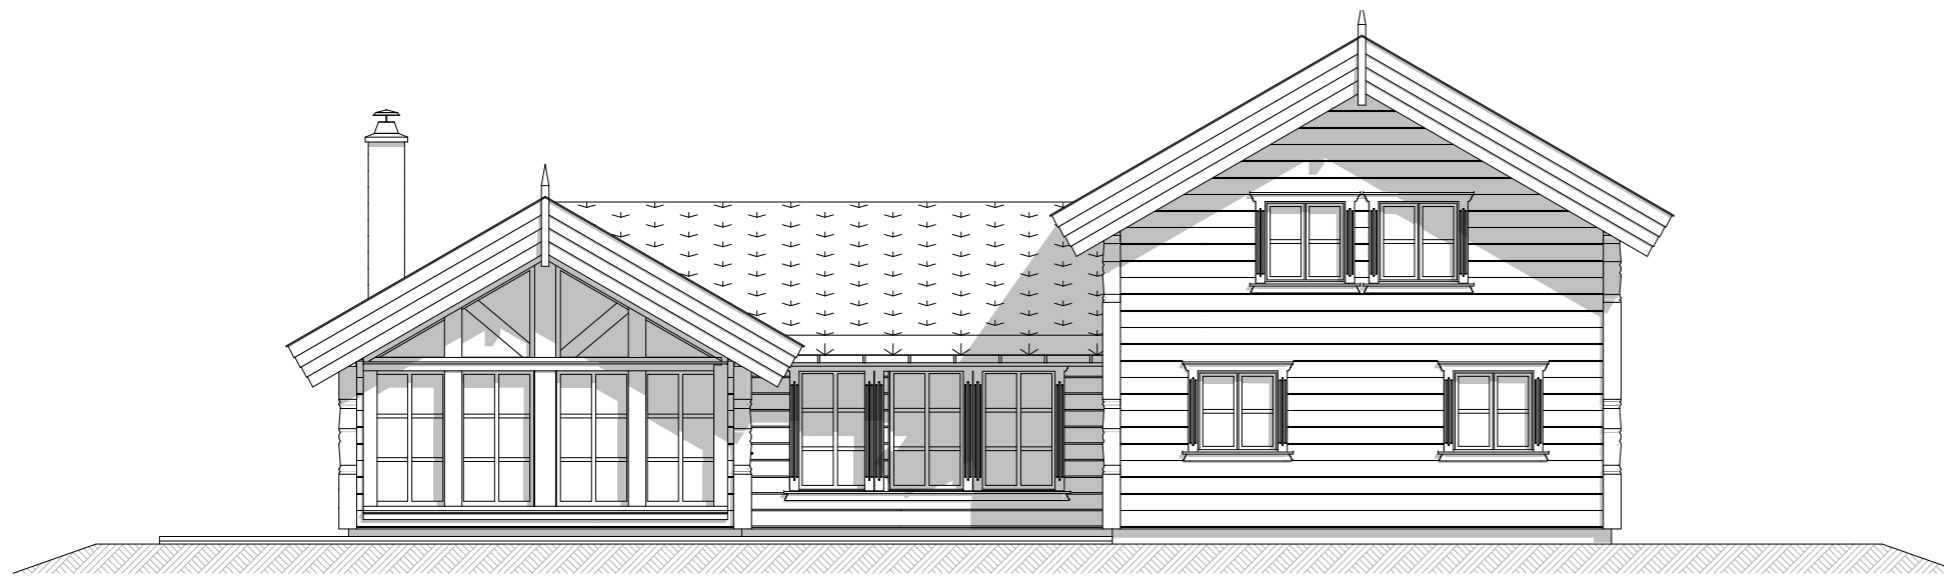


**Fasade mot:**

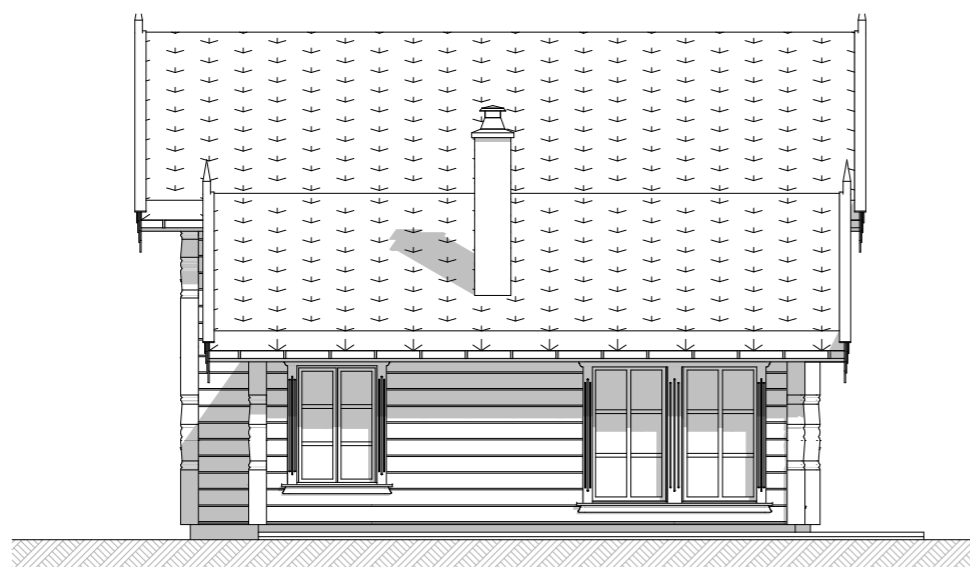

**Fasade mot:**

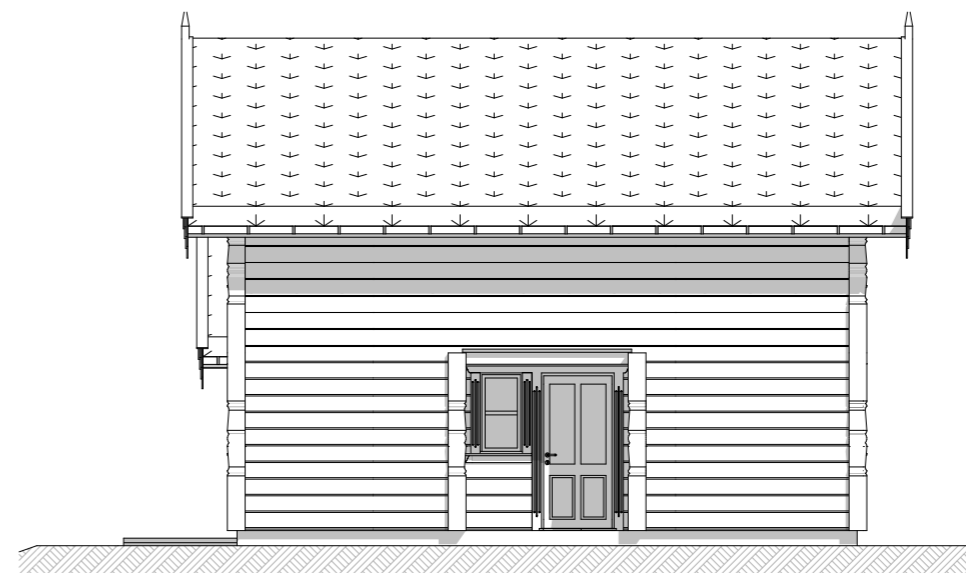

**Fasade mot:**

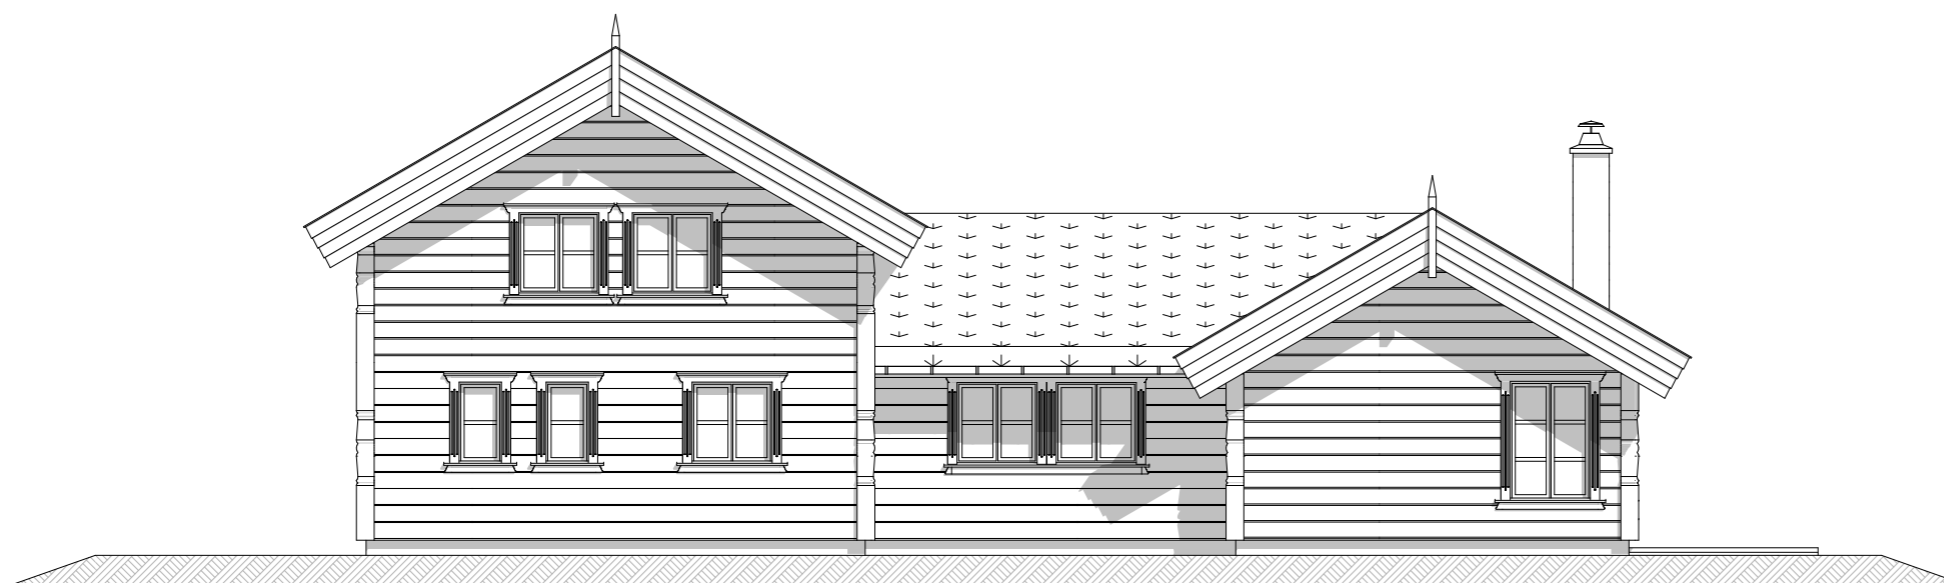

**Fasade mot:**



**EIKÅS HYTTER & HUS**

Tlf:38 34 95 00 - Faks:38 34 95 01 www.eikas.no


Tiltakshaver:

**Eikås Hytter & Hus AS**

Byggeadresse:

BYA: 120.0 m <sup>2</sup>	BRA: 146.0 m <sup>2</sup>	Isol.BRA: 143.2 m <sup>2</sup>	Gnr./Bnr.: -
Dato: 13.02.20	Rev.nr: 00.EE	Rev.Dato:	Tegnet av: E.Egeland
Prosjektr.:	-		Dato arb.tegning: ---
			Tegningsnr.: 2
Tegning: Fasader			Målestokk: 1:100
			Areal tak: 177.0 m <sup>2</sup>

# Hovedplan

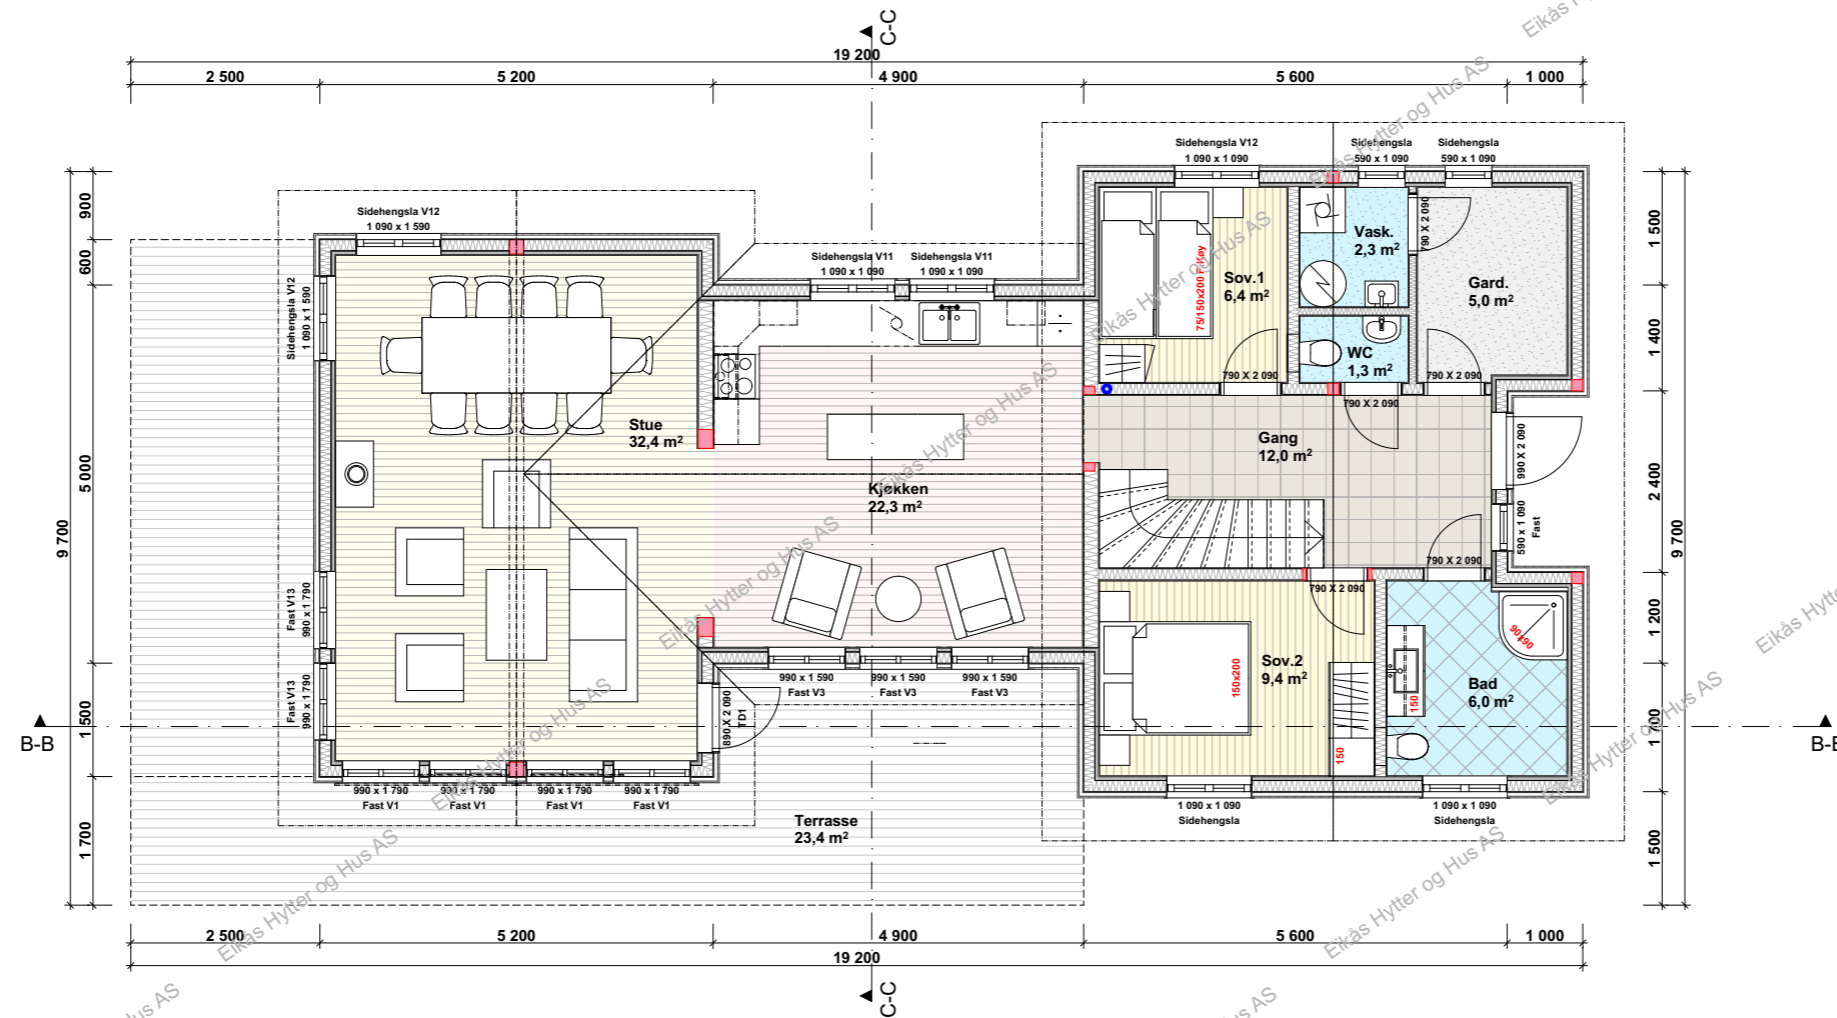

**BRA.1.et.: 104.4 m<sup>2</sup>**  
**BRA.2.et.: 41.6 m<sup>2</sup>**  
**BRA.Tot.: 146.0 m<sup>2</sup>**

**ISO.1.et.: 101.6 m<sup>2</sup>**  
**ISO.2.et.: 41.6 m<sup>2</sup>**  
**ISO.Tot.: 143.2 m<sup>2</sup>**


**BYA.1.et.: 120.0 m<sup>2</sup>**  
**BYA.2.et.: 56.6 m<sup>2</sup>**



**EIKÅS HYTTER & HUS**  
 Tlf:38 34 95 00 - Faks:38 34 95 01 www.eikas.no


Tiltakshaver:			
Eikås Hytter & Hus AS			
Byggeadresse:			
-			
BYA: 120.0 m <sup>2</sup>	BRA: 146.0 m <sup>2</sup>	Isol.BRA: 143.2 m <sup>2</sup>	Gnr./Bnr.: -
Dato: 13.02.20	Rev.nr: 00.EE	Rev.Dato:	Tegnet av: E.Egeland
Prosjektnr.:			Dato arb.tegning
-			---
			Tegningsnr.: 3
Tegning:			Målestokk: 1:100
Hovedplan			Areal tak: 177.0 m <sup>2</sup>

# Loftsplan

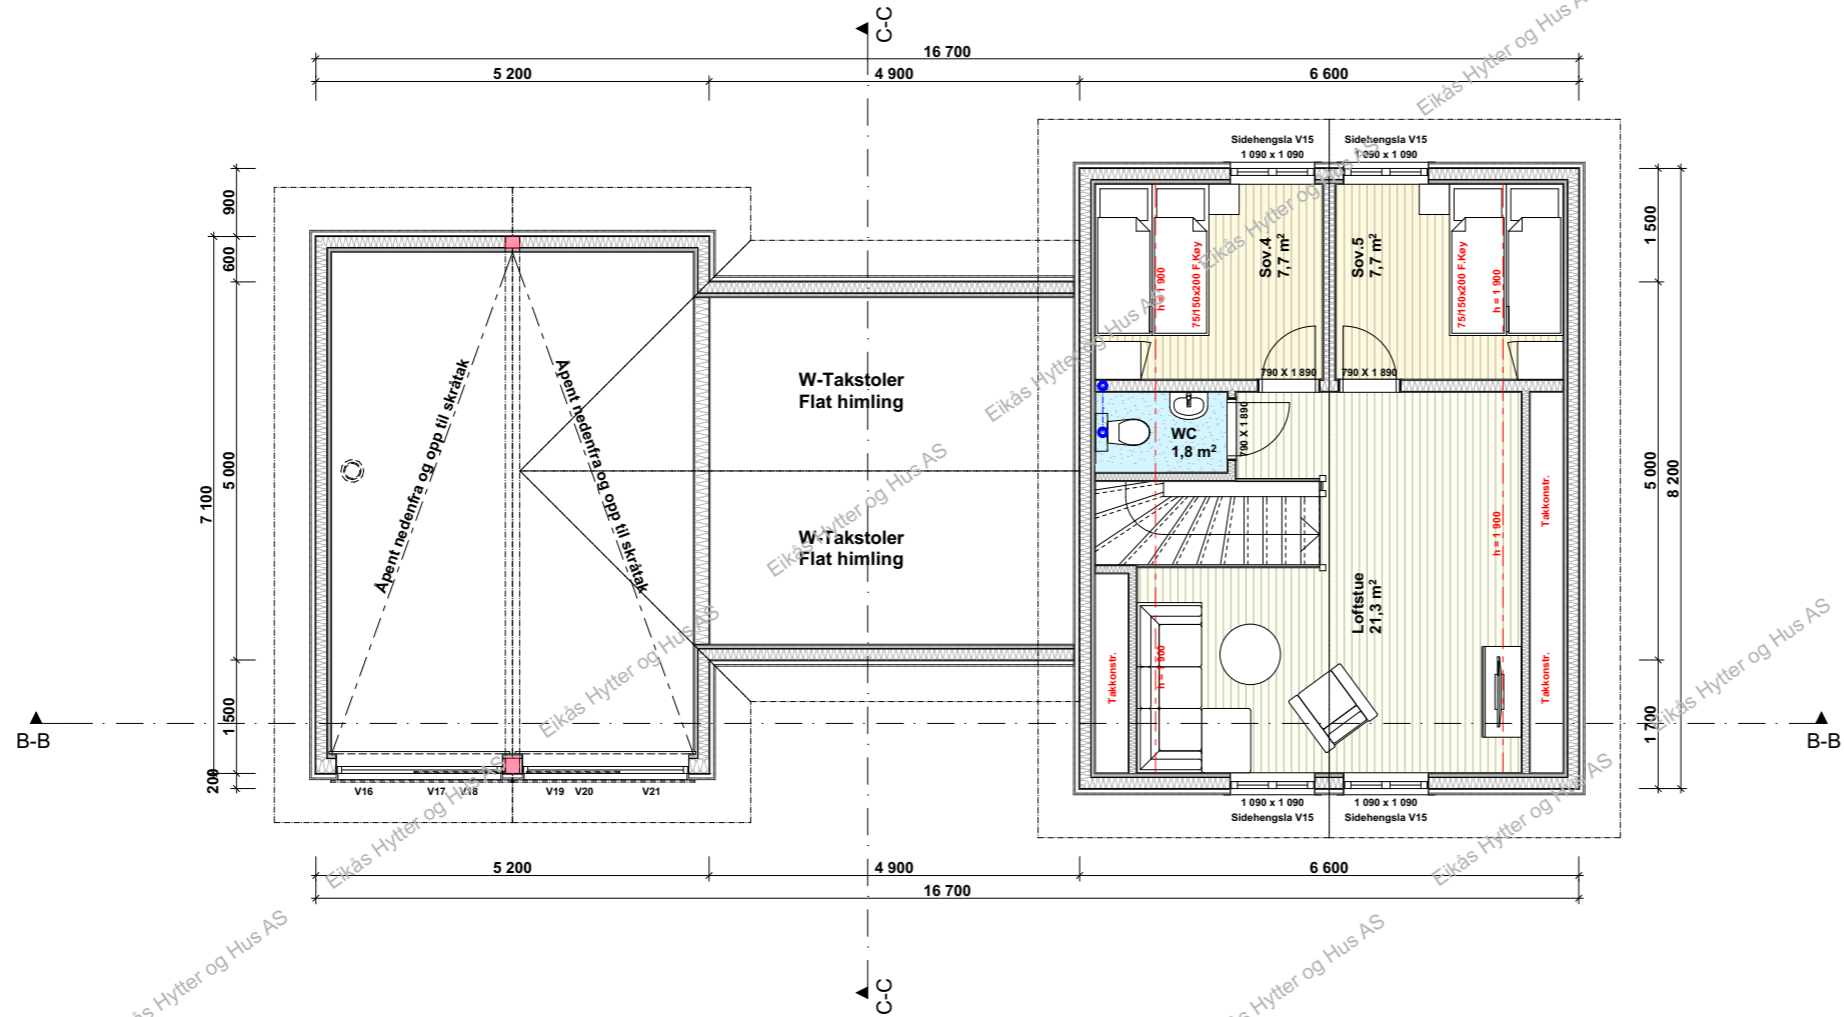


**EIKÅS HYTTER & HUS**  
 Tlf:38 34 95 00 - Faks:38 34 95 01 www.eikas.no

Tittakshaver:			
<b>Eikås Hytter &amp; Hus AS</b>			
Byggeadresse:			
BYA:	BRA:	Isol.BRA:	Gnr./Bnr.:
120.0 m²	146.0 m²	143.2 m²	-
Dato:	Rev.nr.:	Rev.Dato:	Tegnet av:
13.02.20	00.EE		E.Egeland
Prosjektr.:			Dato arb.tegning
-			---
			Tegningsnr.:
			4
Tegning:			Målestokk:
Loftsplan			1:100
			Areal tak:
			177.0 m²

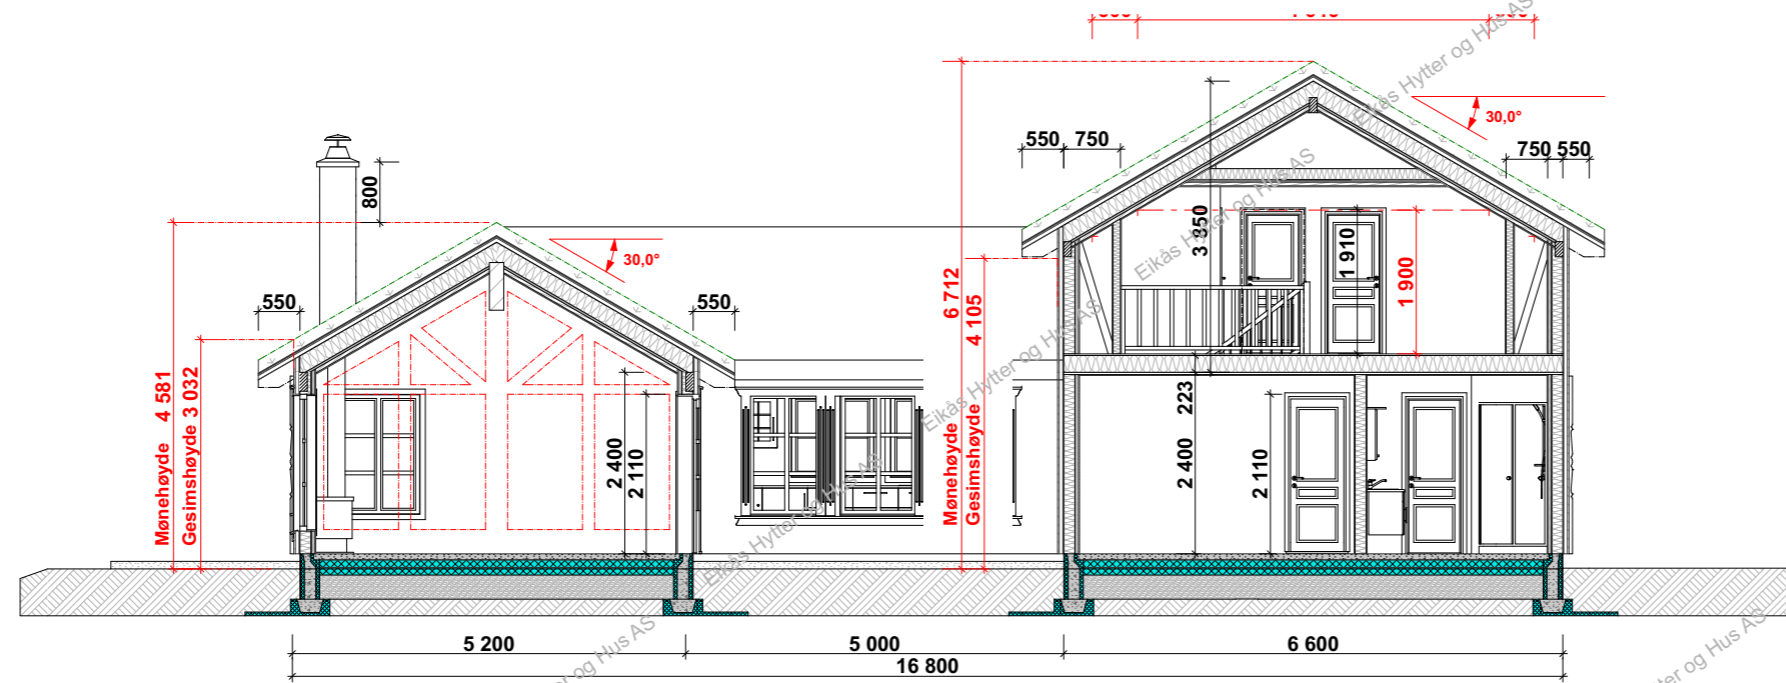

**Snitt B-B**

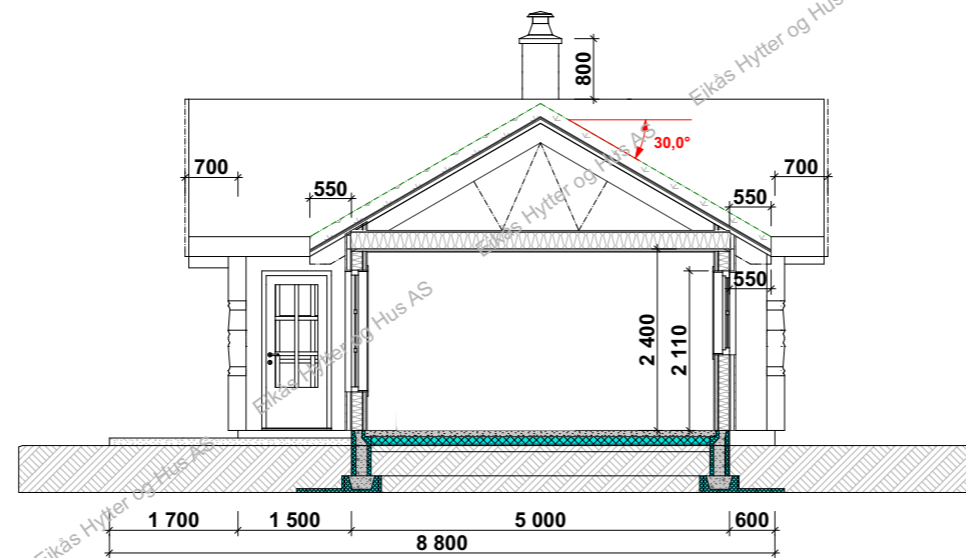

**Snitt C-C**



**EIKÅS HYTTER & HUS**  
 Tlf:38 34 95 00 - Faks:38 34 95 01 www.eikas.no

Tiltakshaver:			
Eikås Hytter & Hus AS			
Byggeadresse:			
-			
BYA: 120.0 m <sup>2</sup>	BRA: 146.0 m <sup>2</sup>	Isol.BRA: 143.2 m <sup>2</sup>	Gnr./Bnr.: -
Dato: 13.02.20	Rev.nr: 00.EE	Rev.Dato:	Tegnet av: E.Egeland
Prosjektr.:			Dato arb.tegning
-			---
			Tegningsnr.: 5
Tegning:			Målestokk: 1:100
<b>Snitt</b>			Areal tak: 177.0 m <sup>2</sup>