




**EIKÅS HYTTTER & HUS**  
 Tlf:38 34 95 00 - Faks:38 34 95 01 www.eikas.no


Tiltakshaver:  
**Eikås Hytter & Hus AS**  
 --  
 ----

Byggeadresse:  
 -

BYA: 121.3 m <sup>2</sup>	BRA: 146.1 m <sup>2</sup>	Isol.BRA: 140.2 m <sup>2</sup>	Gnr./Bnr.: -
Dato: 07.11.17	Rev.nr: 00.EE	Rev.Dato: --,--,--	Tegnet av: E.Egeland
Prosjektnr.: <b>Møsvatn-T-17094</b>			Dato arb.tegning: 00.00.00
Tegning: Perspektiv			Tegningsnr.: 1
			Målestokk: Areal tak: 178 m <sup>2</sup>

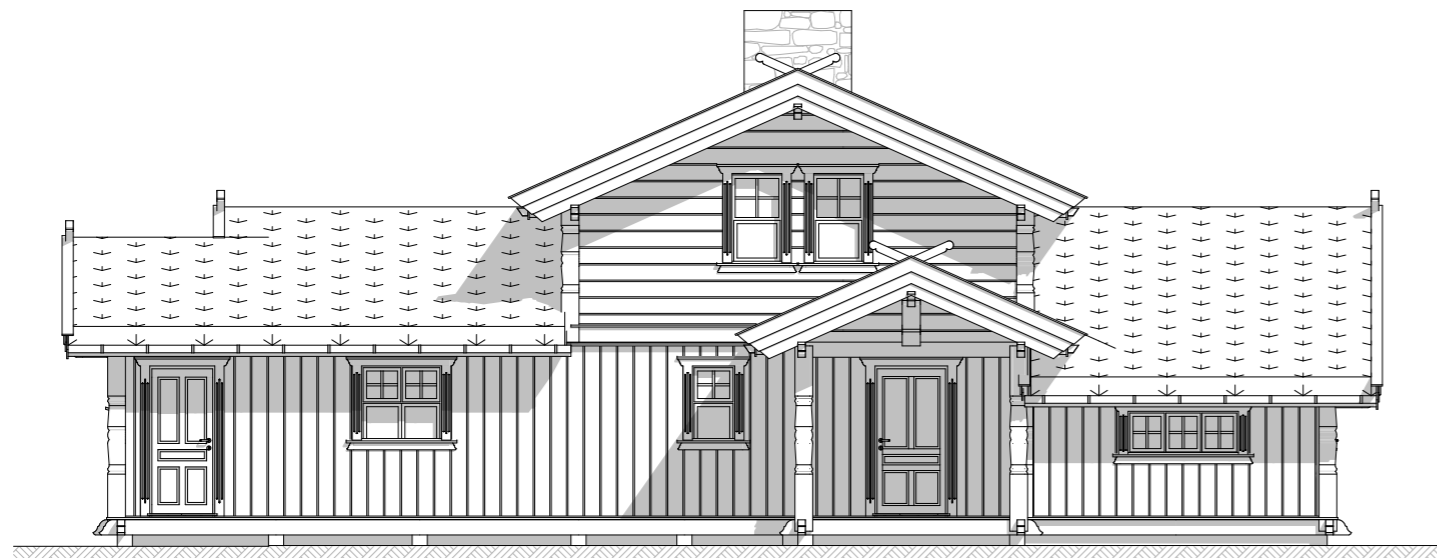


**Fasade mot:**

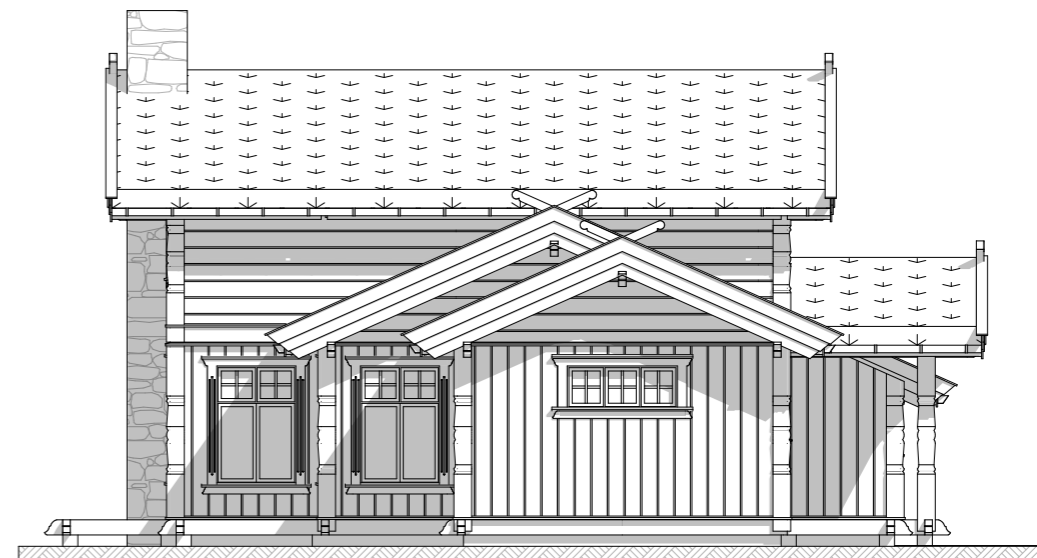

**Fasade mot:**



**Fasade mot:**

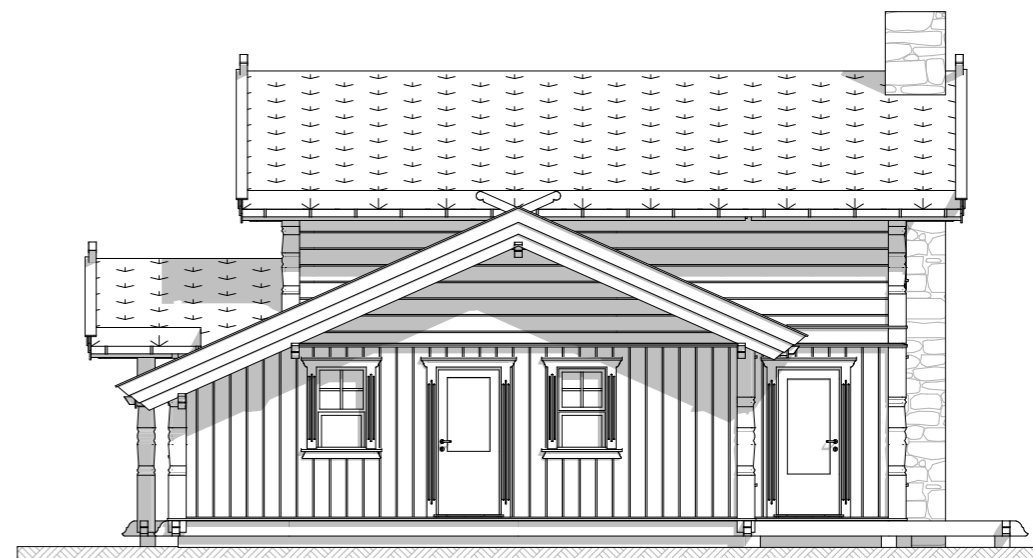

**Fasade mot:**



**EIKÅS HYTTER & HUS**

Tlf:38 34 95 00 - Faks:38 34 95 01 [www.eikas.no](http://www.eikas.no)


Tittakshaver:

**Eikås Hytter & Hus AS**

Byggeadresse:

BYA:	121.3 m <sup>2</sup>	BRA:	146.1 m <sup>2</sup>	Isol.BRA:	140.2 m <sup>2</sup>	Gnr./Bnr.:	-	
Dato:	07.11.17	Rev.nr:	00.EE	Rev.Dato:	--.--.--	Tegnet av:	E.Egeland	
Prosjektr.:	<b>Møsvatn-T-17094</b>						Dato arb.legning:	00.00.00
Tegning:	<b>Fasader</b>						Tegningsnr.:	2
						Målestokk:	<b>1:100</b>	
						Areal tak:	178 m <sup>2</sup>	

# Hovedplan

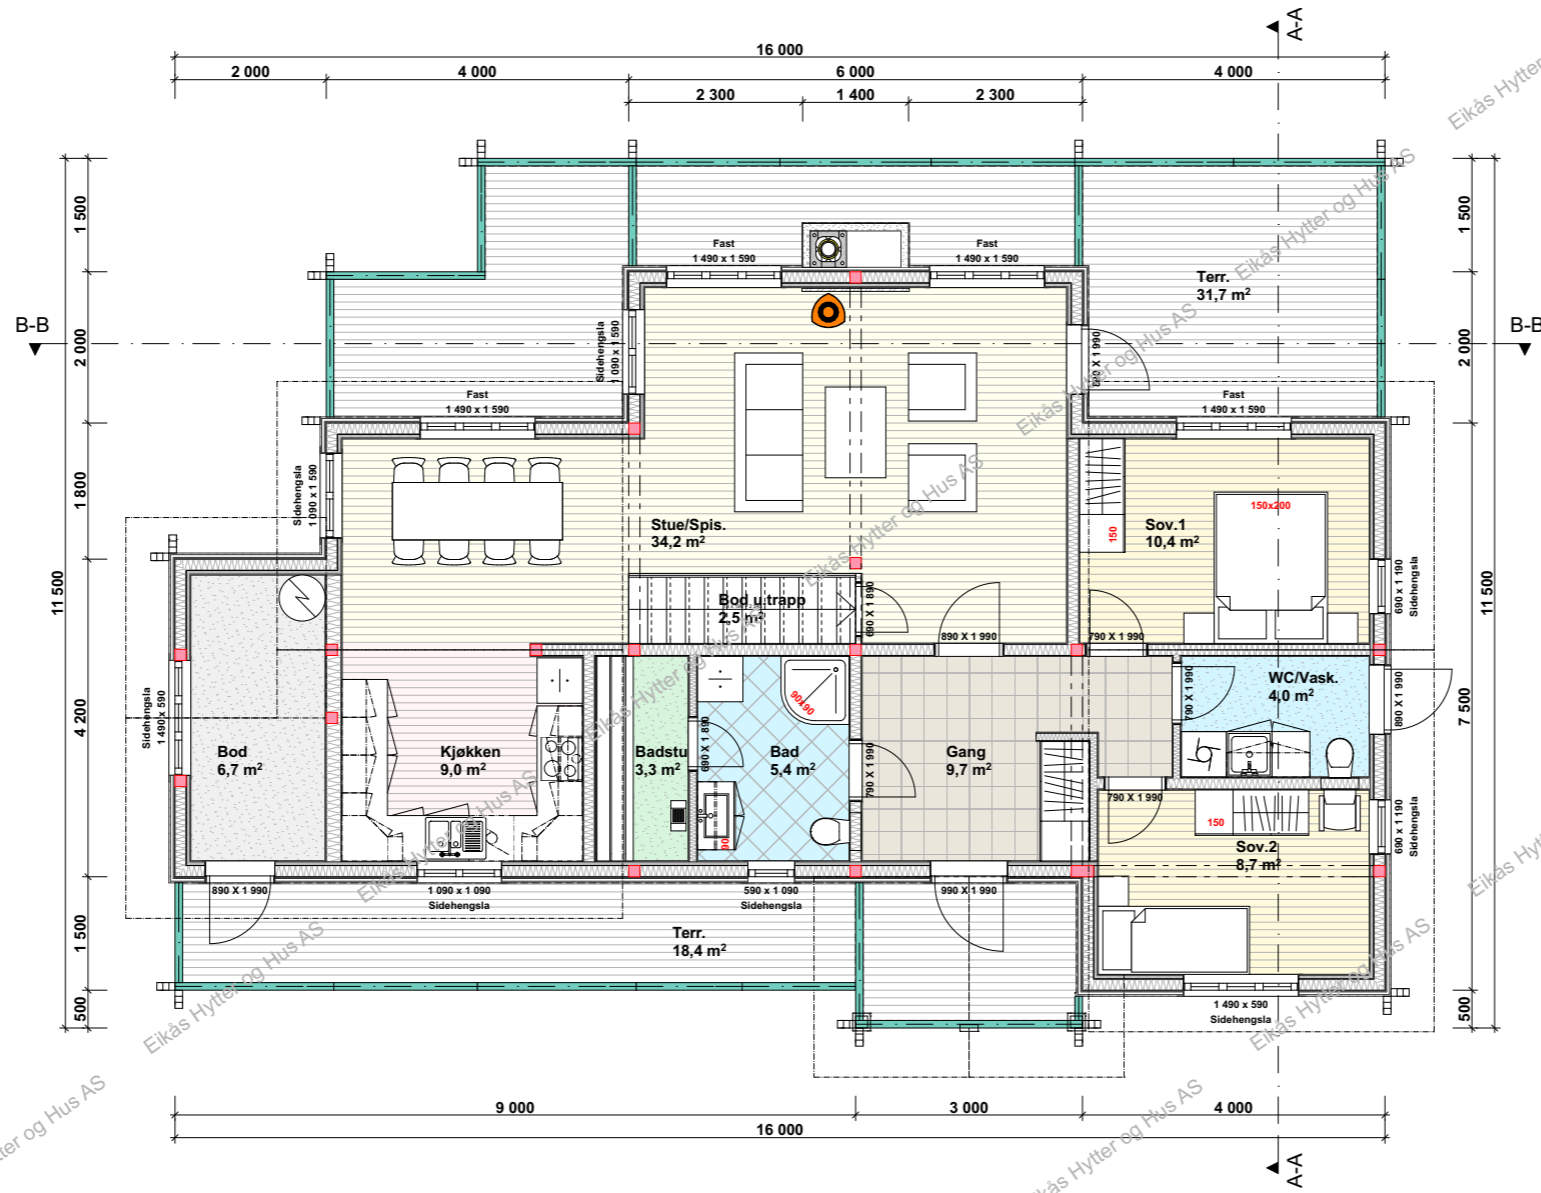

**BRA.1.et.: 105.8 m<sup>2</sup>**  
**BRA.2.et.: 40.3 m<sup>2</sup>**  
**BRA.Tot.: 146.1 m<sup>2</sup>**


**Isol.BRA.1.et.: 99.9 m<sup>2</sup>**  
**Isol.BRA.2.et.: 40.3 m<sup>2</sup>**  
**Isol.BRA.Tot.: 140.2 m<sup>2</sup>**



**EIKÅS HYTTER & HUS**  
 Tlf:38 34 95 00 - Faks:38 34 95 01 www.eikas.no


Tittakhaber:			
Eikås Hytter & Hus AS			
Byggeadresse:			
-			
BYA:	BRA:	Isol.BRA:	Gnr./Bnr.:
121.3 m <sup>2</sup>	146.1 m <sup>2</sup>	140.2 m <sup>2</sup>	-
Dato:	Rev.nr:	Rev.Dato:	Tegnet av:
07.11.17	00.EE	--,--,--	E.Egeland
Prosjektnr.:			Dato arb.tegning
Møsvatn-T-17094			00.00.00
Tegning:			Tegningsnr.:
Hovedplan			3
Målestokk:			1:100
Areal tak:			178 m <sup>2</sup>

# Loftsplan

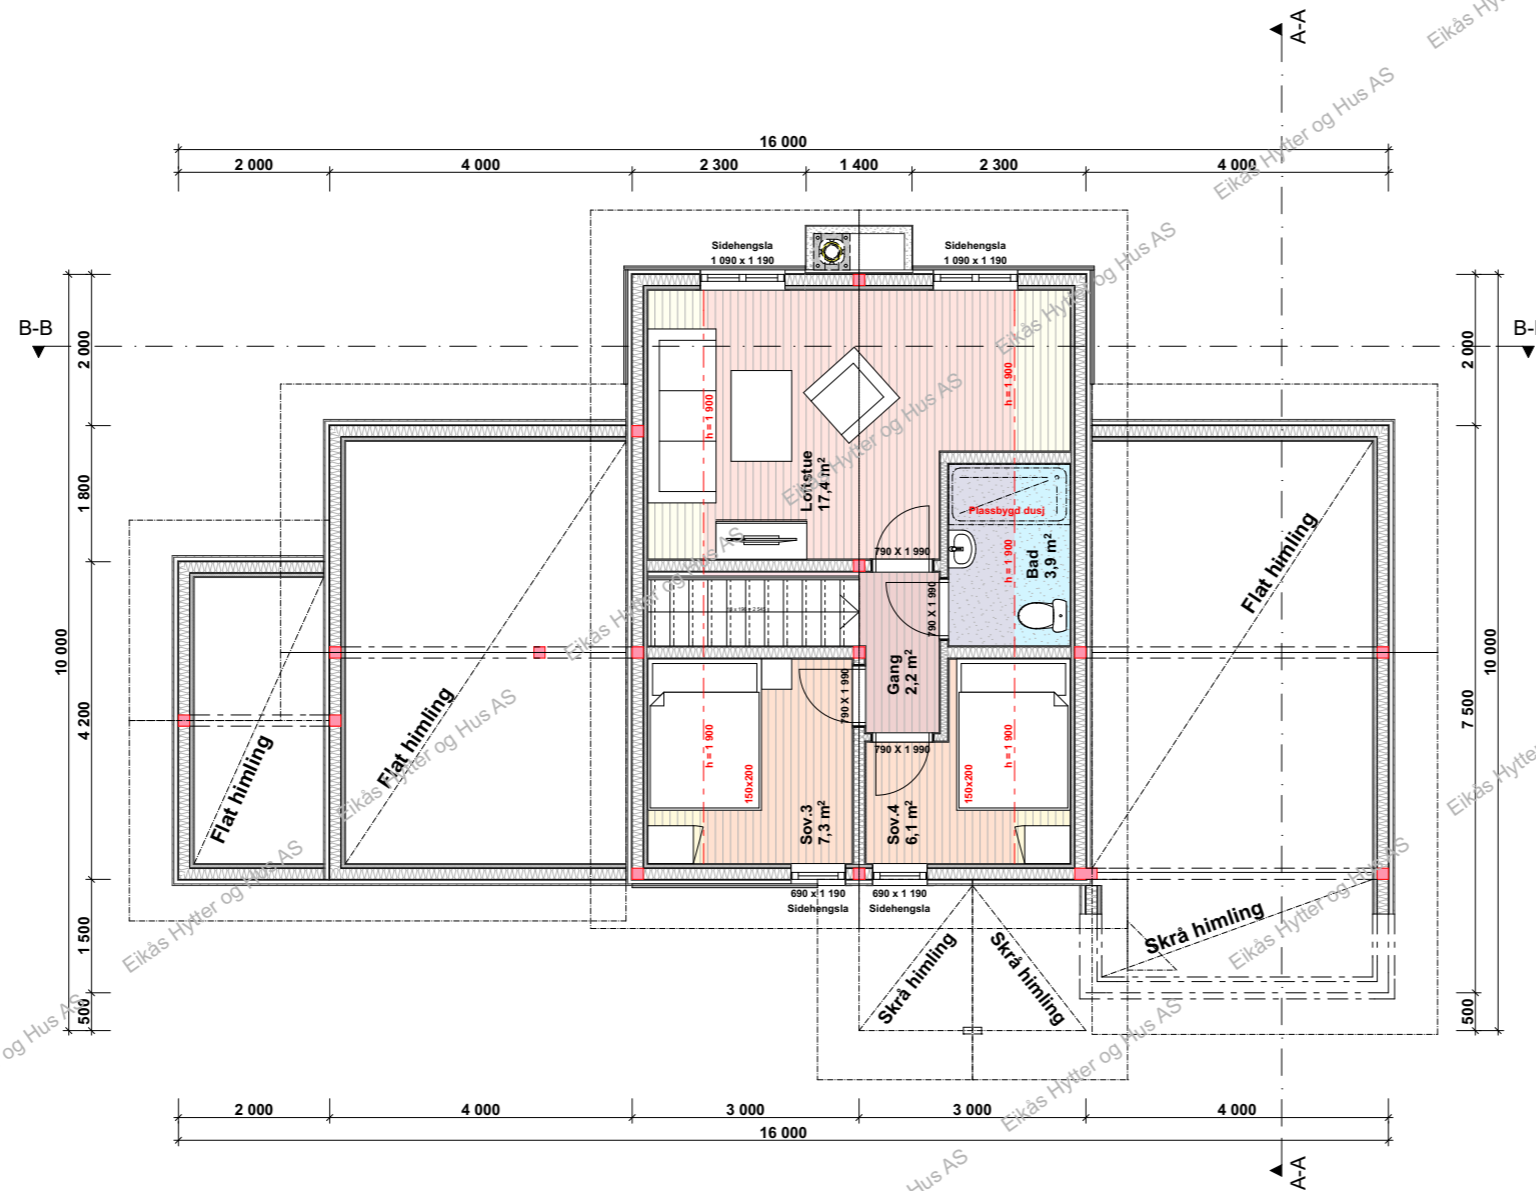


**EIKÅS HYTTER & HUS**  
Tlf:38 34 95 00 - Faks:38 34 95 01 www.eikas.no

Tittakshaver:			
Eikås Hytter & Hus AS			
Byggeadresse:			
-			
BYA:	BRA:	Isol.BRA:	Gnr./Bnr.:
121.3 m <sup>2</sup>	146.1 m <sup>2</sup>	140.2 m <sup>2</sup>	-
Dato:	Rev.nr.:	Rev.Dato:	Tegnet av:
07.11.17	00.EE	--,--,--	E.Egeland
Prosjektnr.:			Dato arb.tegning
<b>Møsvatn-T-17094</b>			00.00.00
Tegning:			Tegningsnr.:
Loftsplan			4
Målestokk:			1:100
Areal tak:			178 m <sup>2</sup>

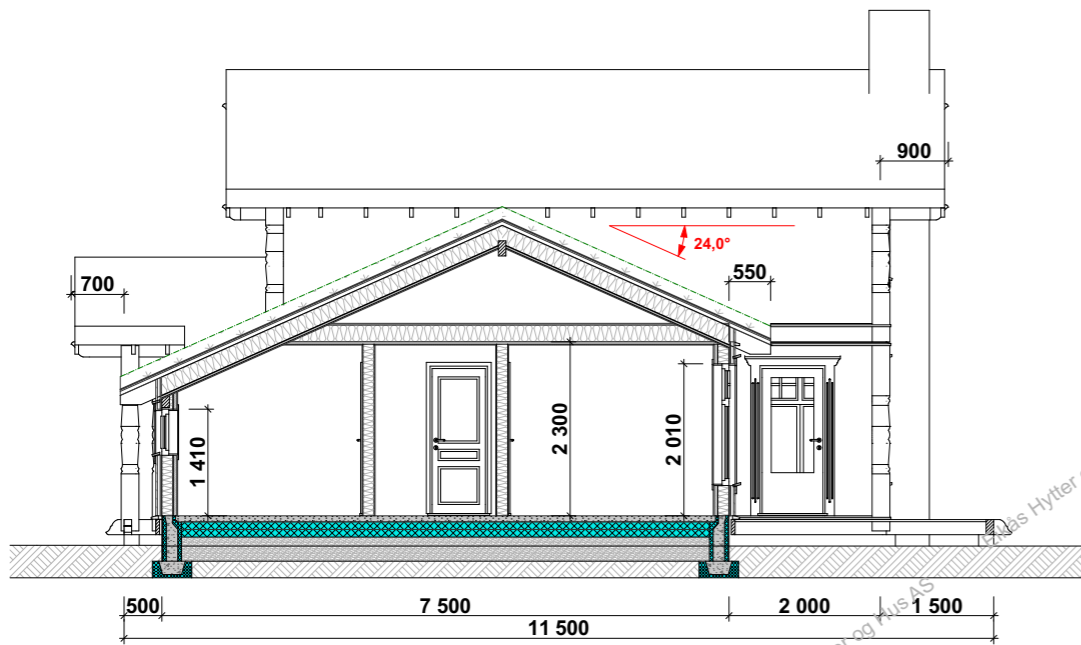

**Snitt A-A**

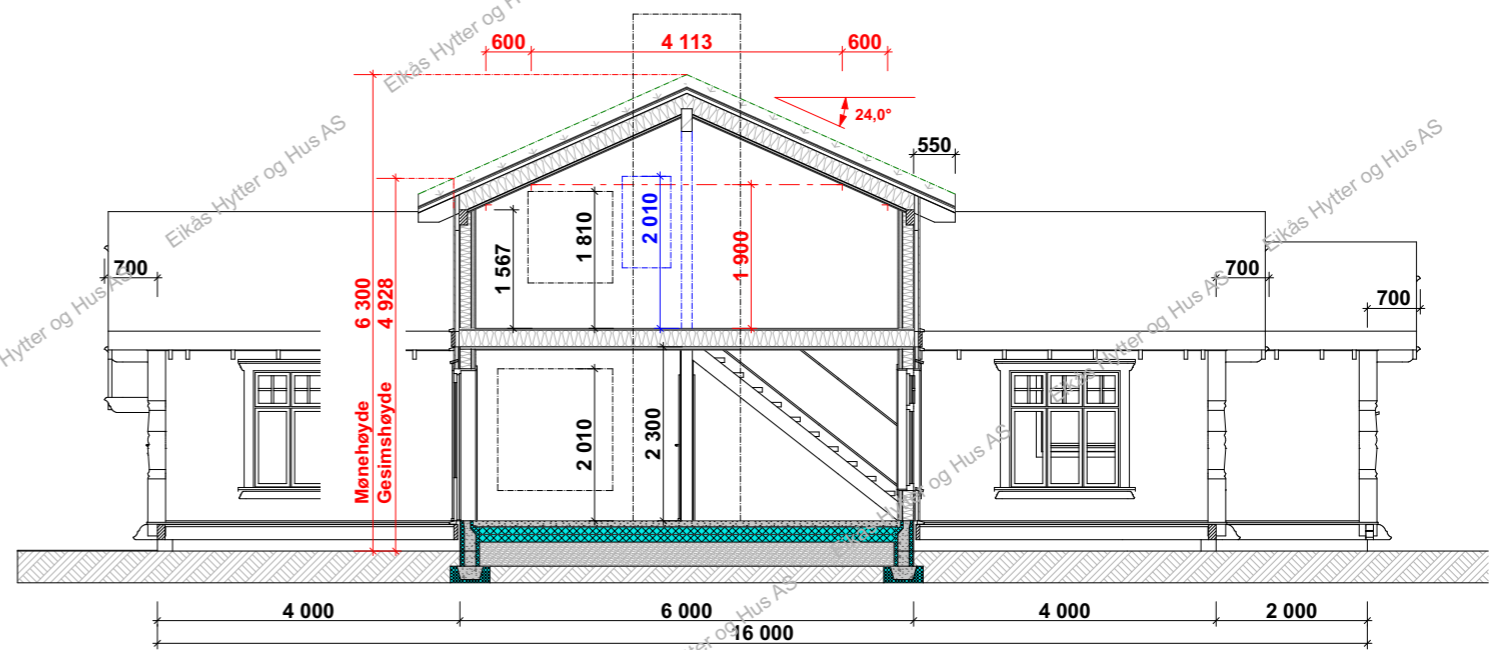

**Snitt B-B**



**EIKÅS HYTTER & HUS**  
 Tlf:38 34 95 00 - Faks:38 34 95 01 www.eikas.no

Tiltakshaver:			
<b>Eikås Hytter &amp; Hus AS</b>			
---			
-----			
Byggeadresse:			
-			
BYA:	BRA:	Isol.BRA:	Gnr./Bnr.:
121.3 m <sup>2</sup>	146.1 m <sup>2</sup>	140.2 m <sup>2</sup>	-
Dato:	Rev.nr:	Rev.Dato:	Tegnet av:
07.11.17	00.EE	--,--,--	E.Egeland
Prosjektnr.:			Dato arb.legning
<b>Møsvatn-T-17094</b>			00.00.00
Tegning:			Tegningsnr.:
<b>Snitt</b>			5
Målestokk:			Areal tak:
<b>1:100</b>			178 m <sup>2</sup>