



EIKÅS HYTTER & HUS

Tlf:38 34 95 00 - Faks:38 34 95 01 www.eikas.no


Tittakshaver:

Eikas Hytter & Hus AS


Byggeadresse:

-


BYA: 146.8 m ²	BRA: 158.0 m ²	Isol.BRA: 149.9 m ²	Gnr./Bnr.: -
Dato: 13.09.19	Rev.nr: 01.EE	Rev.Dato: 30.09.19	Tegnet av: E.Egeland
Prosjektnr.: T-19067			Dato arb.tegning: 00.00.00
			Tegningsnr.: 1
Tegning: Perspektiv			Målestokk: 1:40, 1:50
			Arkformat: A3

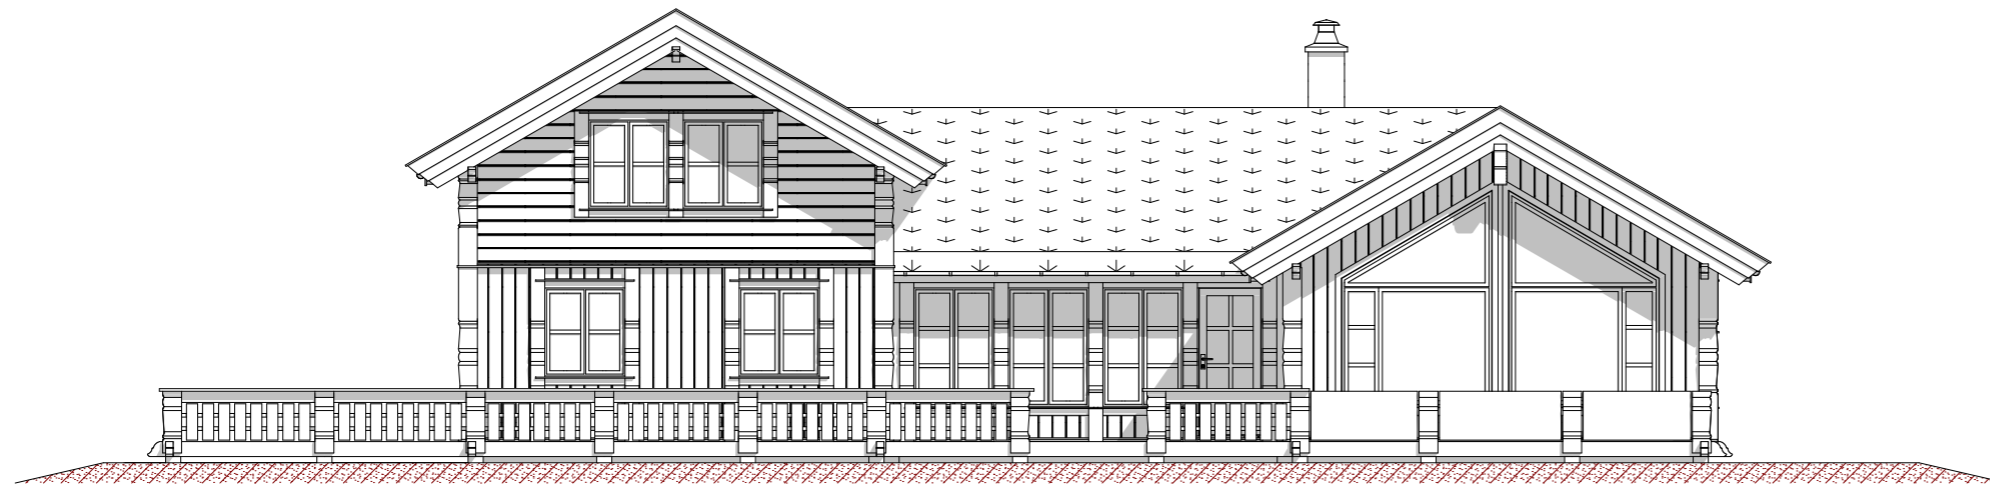

Fasade mot

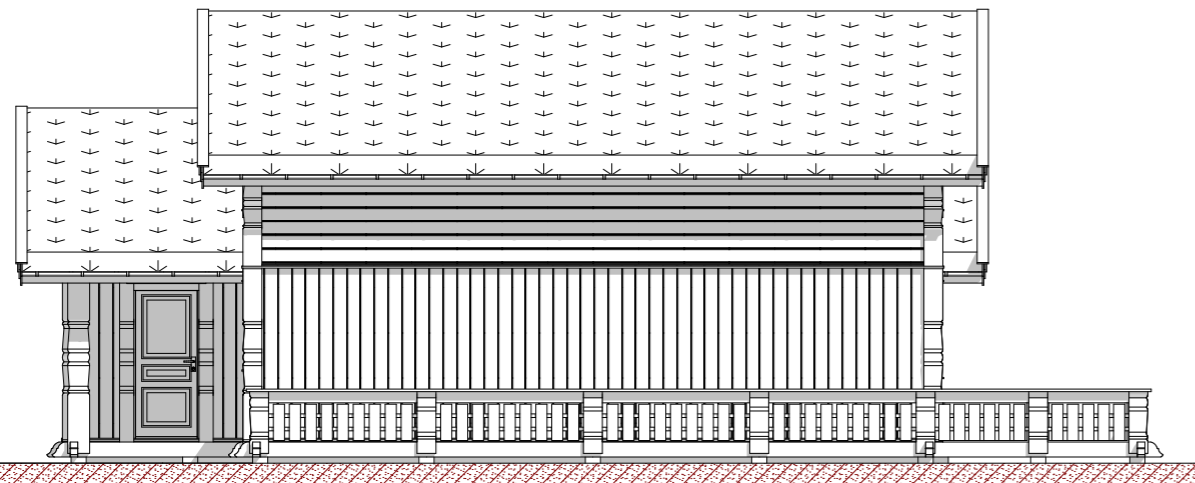

Fasade mot

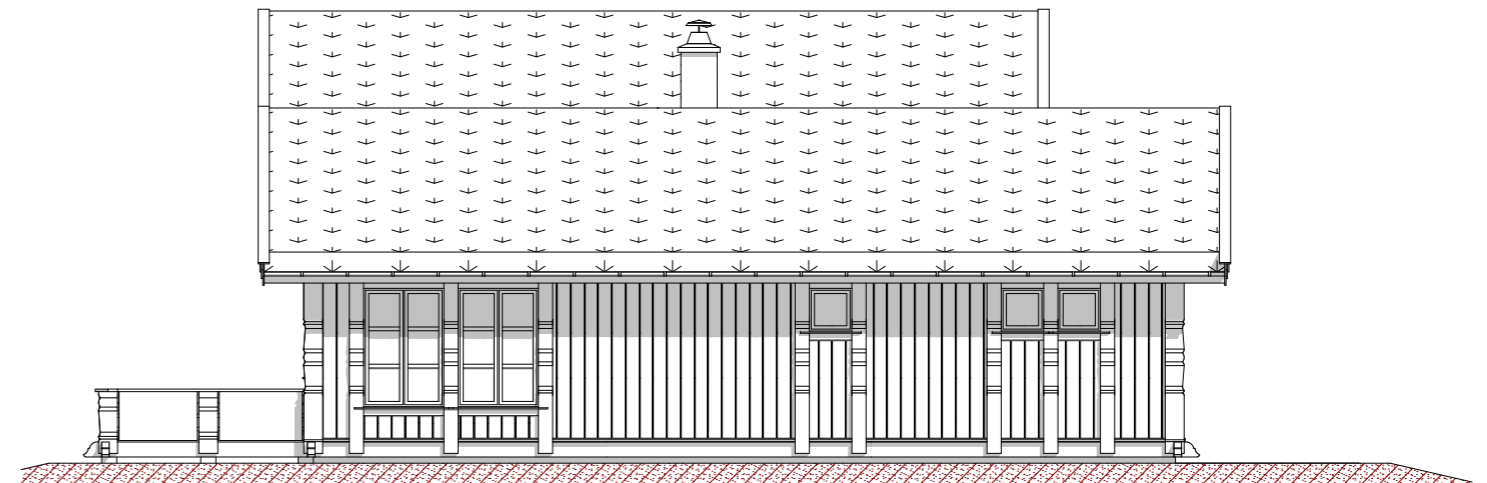

Fasade mot



Fasade mot




EIKÅS HYTTER & HUS
Tlf:38 34 95 00 - Faks:38 34 95 01 www.eikas.no

Tiltakshaver:
Eikas Hytter & Hus AS

Byggeadresse:
-

BYA: 146.8 m ²	BRA: 158.0 m ²	Isol.BRA: 149.9 m ²	Gnr./Bnr.: -
Dato: 13.09.19	Rev.nr: 01.EE	Rev.Dato: 30.09.19	Tegnet av: E.Egeland
Prosjektnr.: T-19067			Dato arb.tegning: 00.00.00
			Tegningsnr.: 2
Tegning: Fasader			Målestokk: 1:100
			Arkformat: A3

Hovedplan

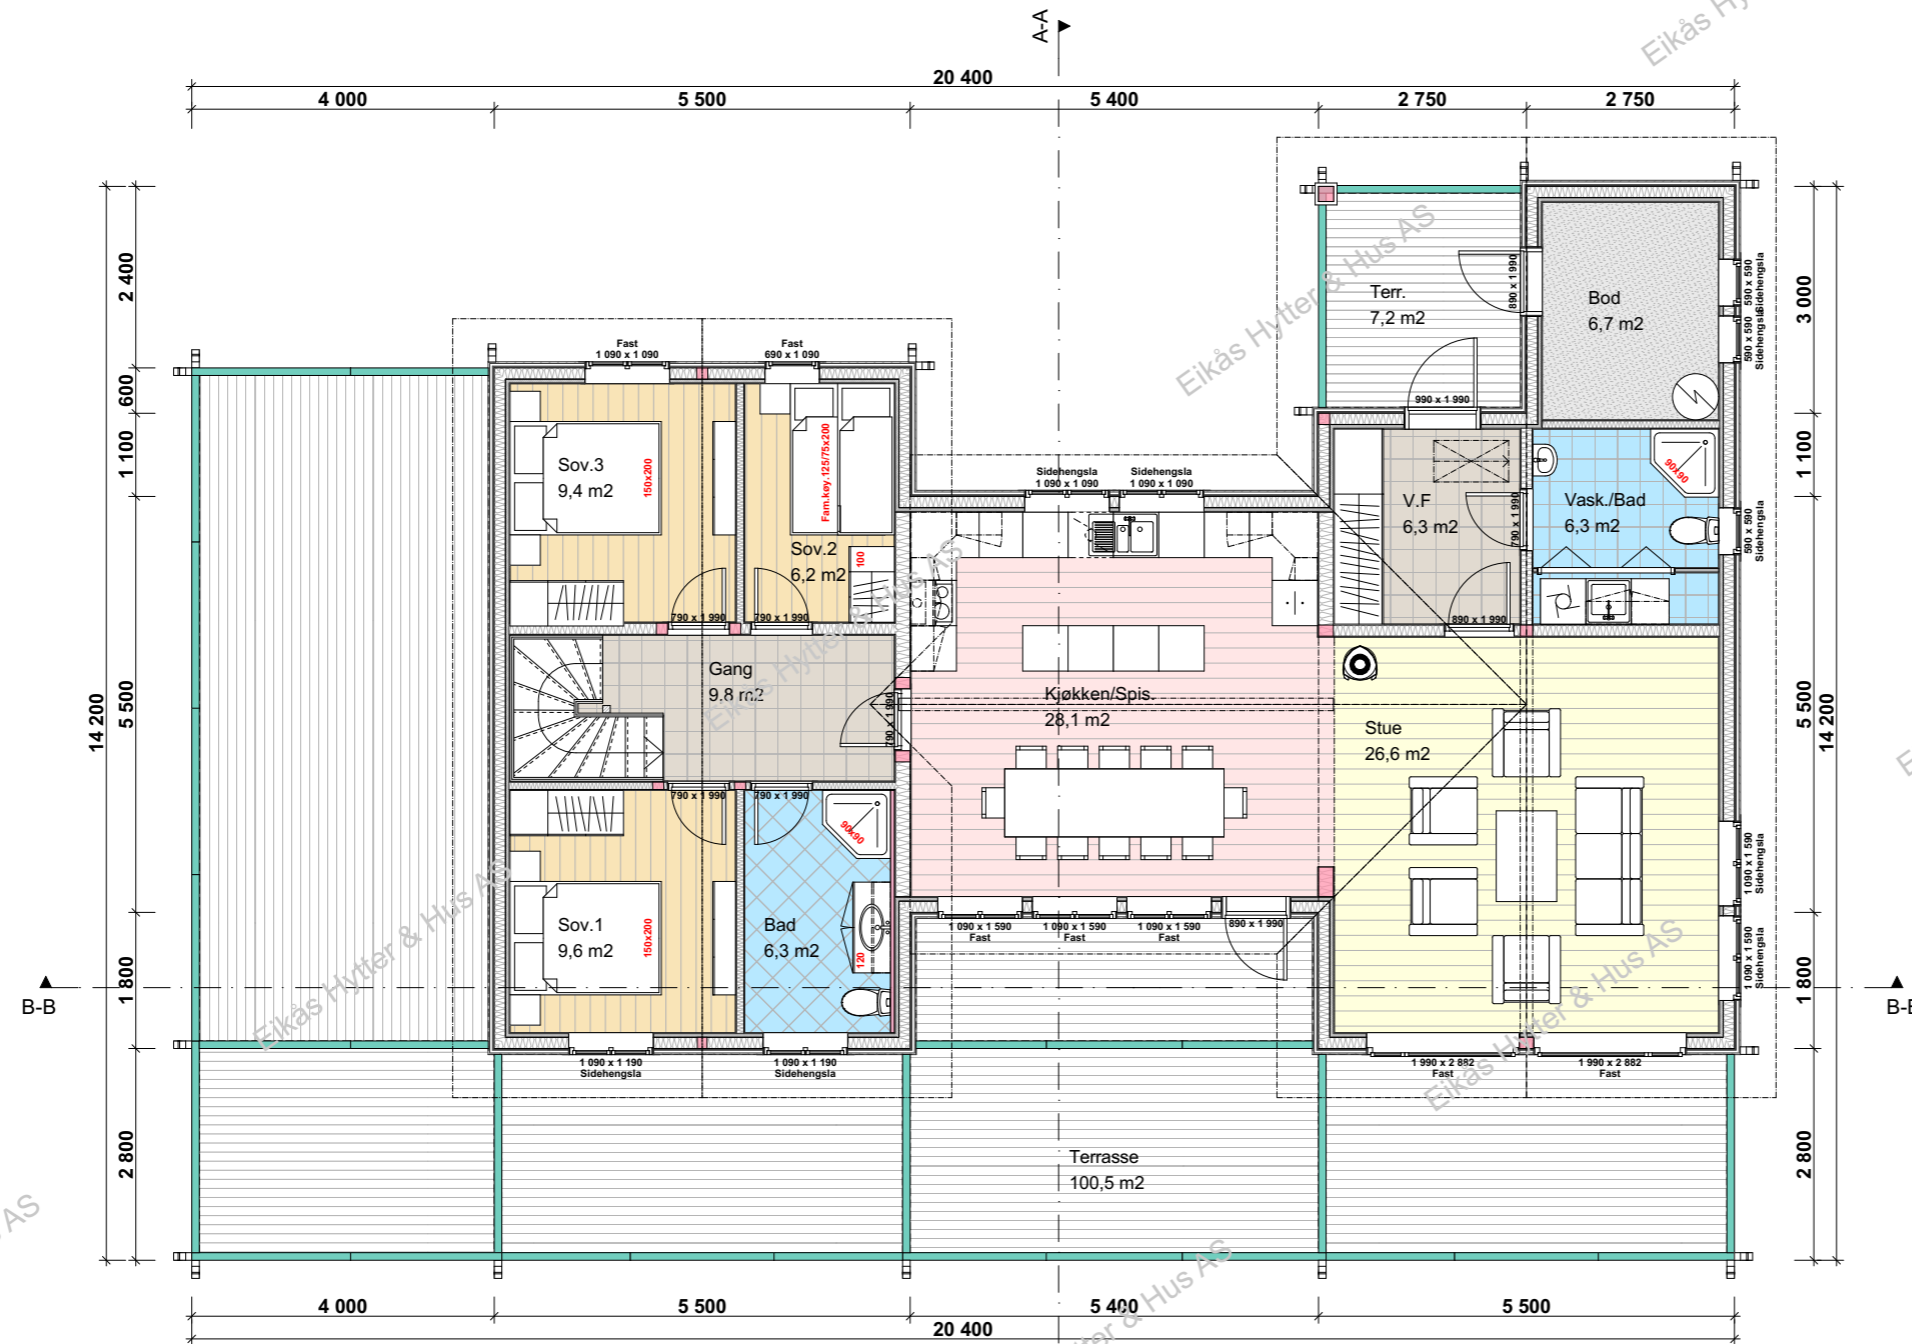

BRA.1.et.: 128.8 m²
BRA.2.et.: 29.2 m²
BRA.Tot.: 158.0 m²

ISO.1.et.: 120.7 m²
ISO.2.et.: 29.2 m²
ISO.Tot.: 149.9 m²


Areal tak 213 m²



EIKÅS HYTTER & HUS
 Tlf:38 34 95 00 - Faks:38 34 95 01 www.eikas.no


Tittakhaber: Eikås Hytter & Hus AS			
Byggeadresse: -			
BYA: 146.8 m ²	BRA: 158.0 m ²	Isol.BRA: 149.9 m ²	Gnr./Bnr.: -
Dato: 13.09.19	Rev.nr.: 01.EE	Rev.Dato: 30.09.19	Tegnet av: E.Egeland
Prosjektnr.: T-19067		Dato arb.tegning: 00.00.00	
		Tegningsnr.: 3	
Tegning: Hovedplan		Målestokk: 1:100	
		Arkformat: A3	

Loftsplan

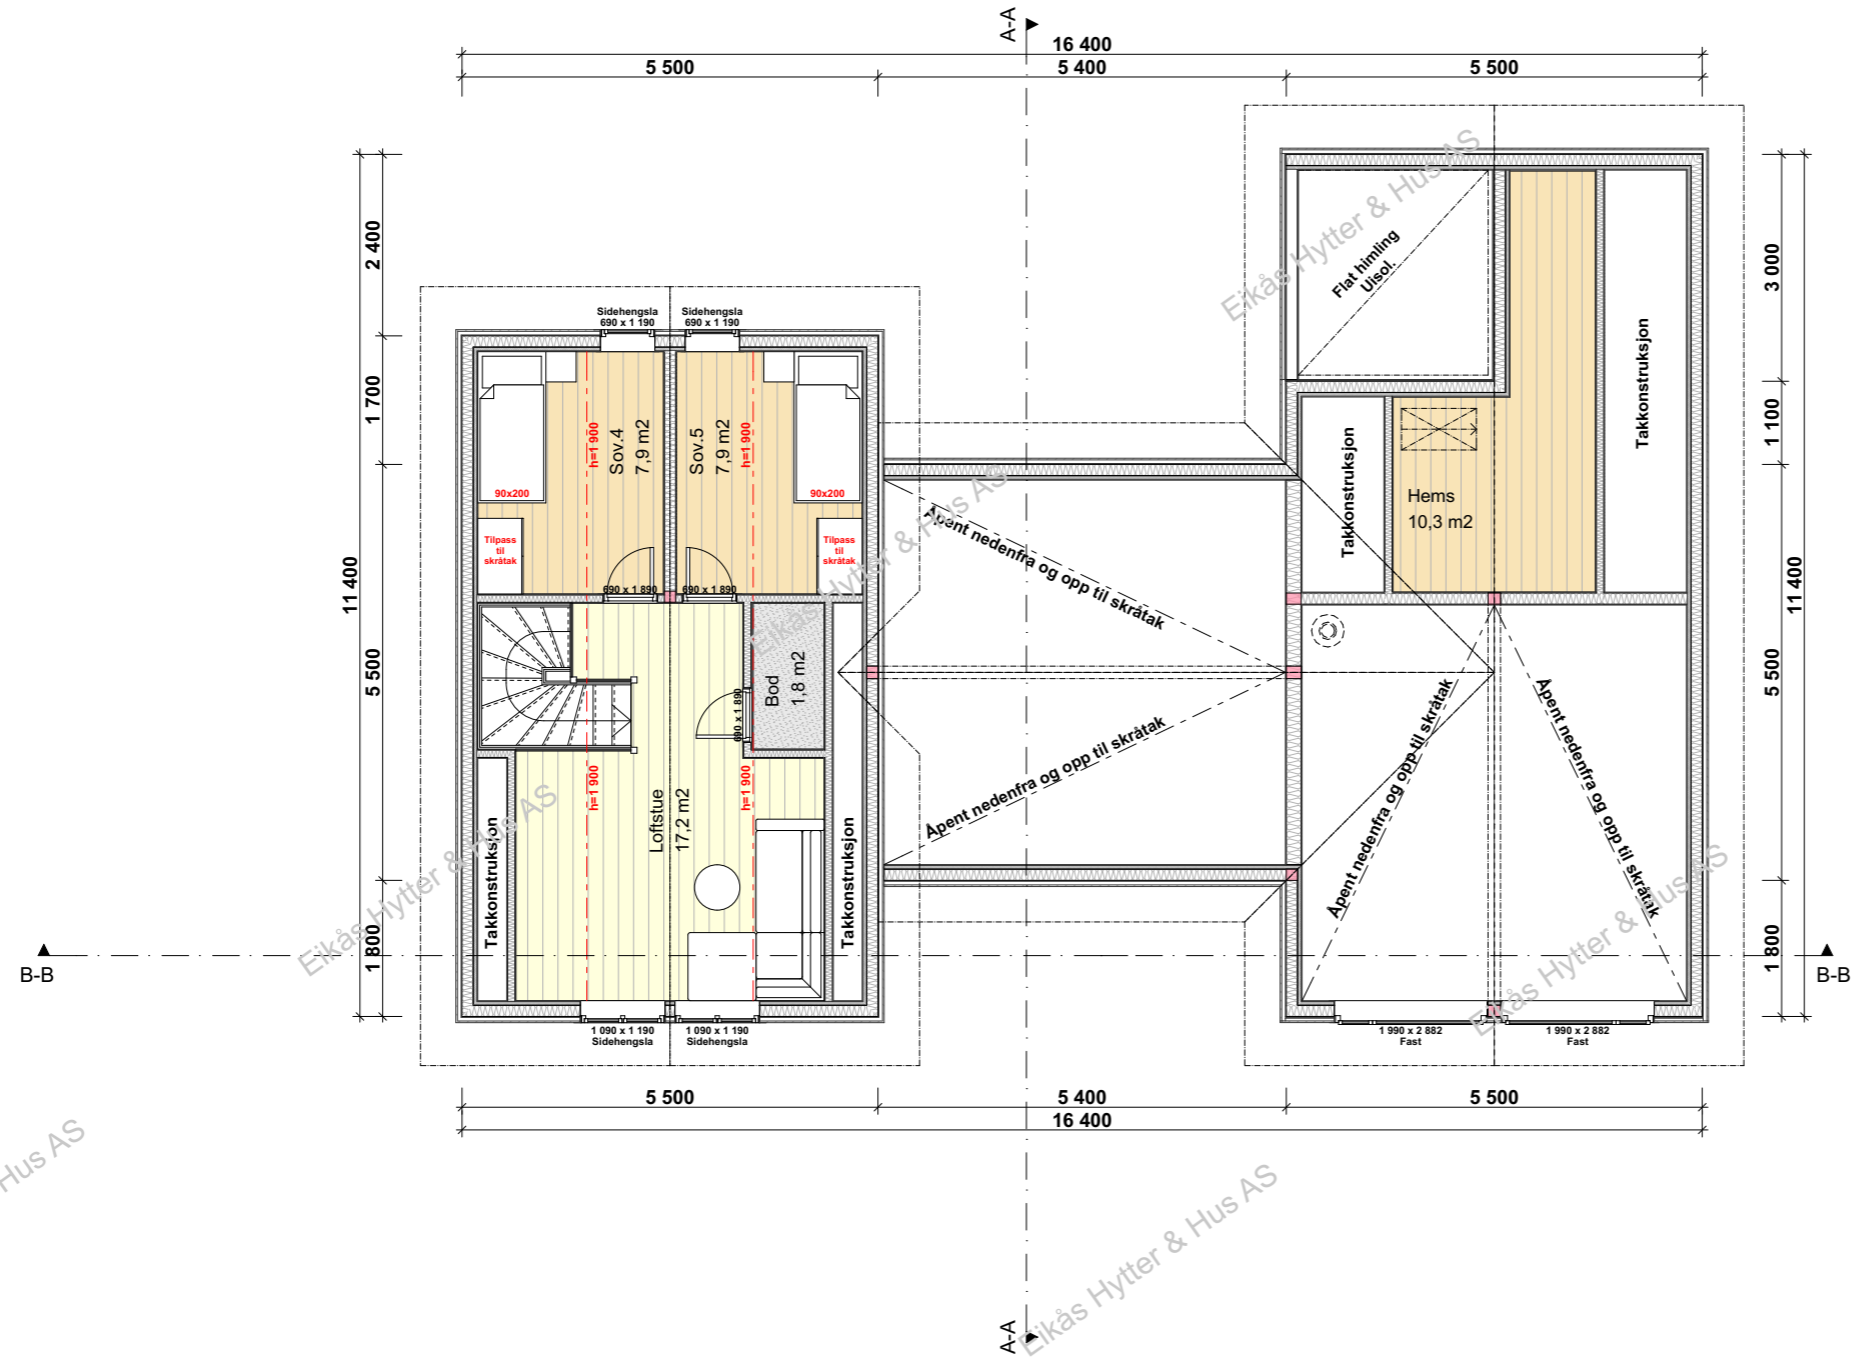


EIKÅS HYTTER & HUS
 Tlf:38 34 95 00 - Faks:38 34 95 01 www.eikas.no

Tittakshaver:			
Eikås Hytter & Hus AS			
Byggeadresse:			
BYA:	BRA:	Isol.BRA:	Gnr./Bnr.:
146.8 m²	158.0 m²	149.9 m²	-
Dato:	Rev.nr:	Rev.Dato:	Tegnet av:
13.09.19	01.EE	30.09.19	E.Egeland
Prosjektnr.:			Dato arb.legning
T-19067			00.00.00
Tegningsnr.:			4
Tegning:			Målestokk:
Loftsplan			1:100
			Arkformat:
			A3

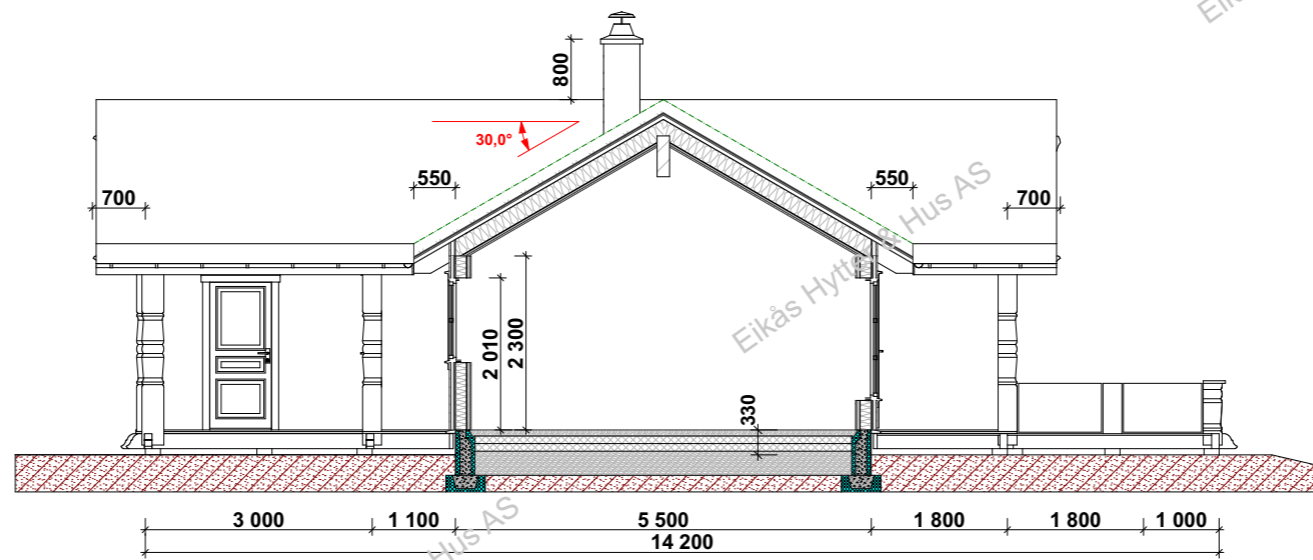

Snitt A-A

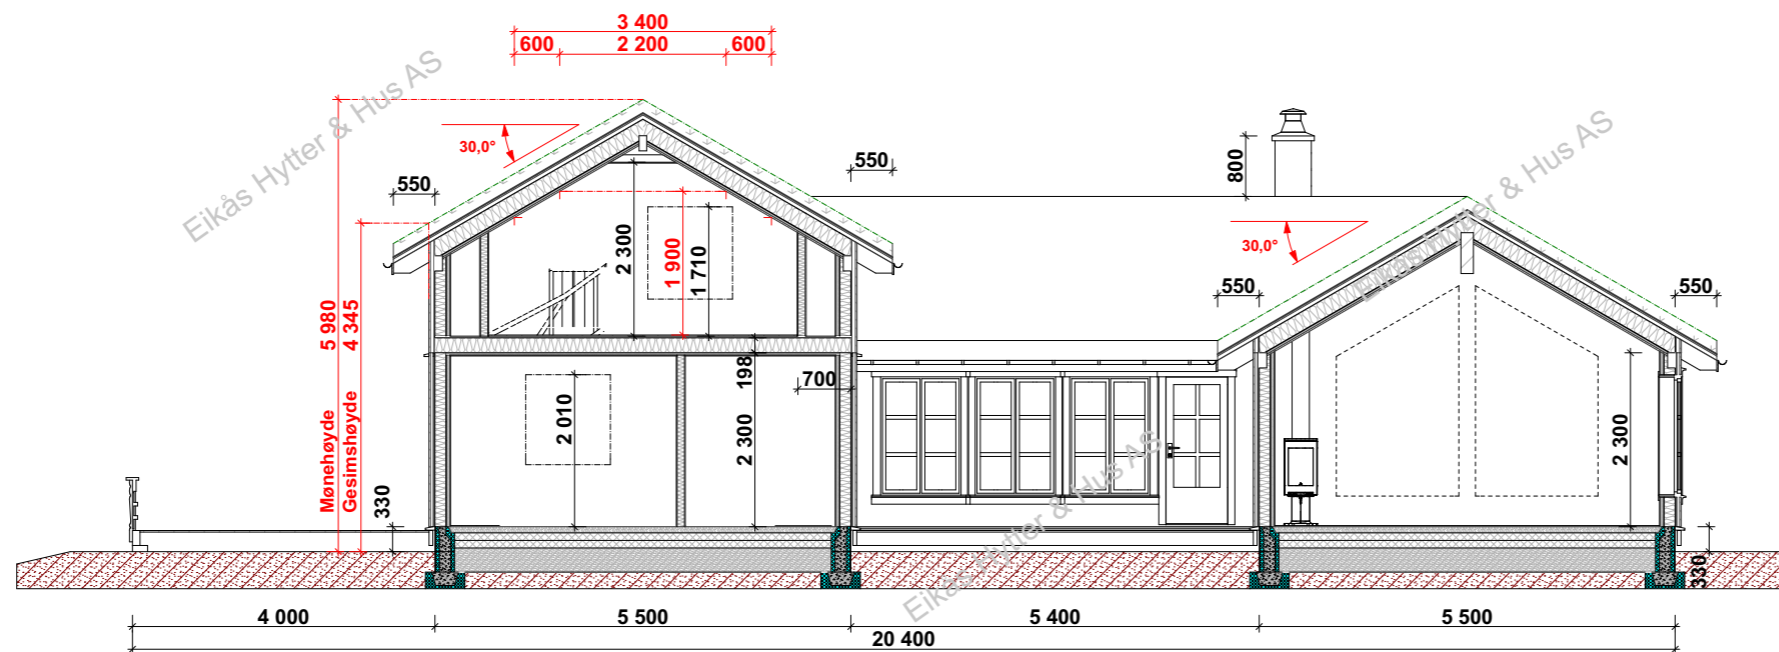

Snitt B-B



EIKÅS HYTTER & HUS
 Tlf:38 34 95 00 - Faks:38 34 95 01 www.eikas.no

Tittakshaver:			
Eikås Hytter & Hus AS			
Byggeadresse:			
-			
BYA:	BRA:	Isol.BRA:	Gnr./Bnr.:
146.8 m ²	158.0 m ²	149.9 m ²	-
Dato:	Rev.nr.:	Rev.Dato:	Tegnet av:
13.09.19	01.EE	30.09.19	E.Egeland
Prosjektnr.:			Dato arb.legning
T-19067			00.00.00
Tegningsnr.:			5
Tegning:			Målestokk:
Snitt			1:100
			Arkformat:
			A3