



EIKÅS HYTTTER & HUS


Tlf:38 34 95 00 - Faks:38 34 95 01 www.eikas.no

Tiltakshaver:


Eikas Hytter & Hus

Byggeadresse:

BYA: 150.9 m ²	BRA: 161.5 m ²	Isol.BRA: 149.8 m ²	Gnr./Bnr.: --/--
Dato: 22.01.19	Rev.nr: 00.ES	Rev.Dato: --,--,--	Tegnet av: E.Stakkeland
Prosjektnr.: T-19008			Dato arb.legning: 00.00.00
Tegning: Perspektiv			Tegningsnr.: 1
			Målestokk: Areal tak: 222 m ²

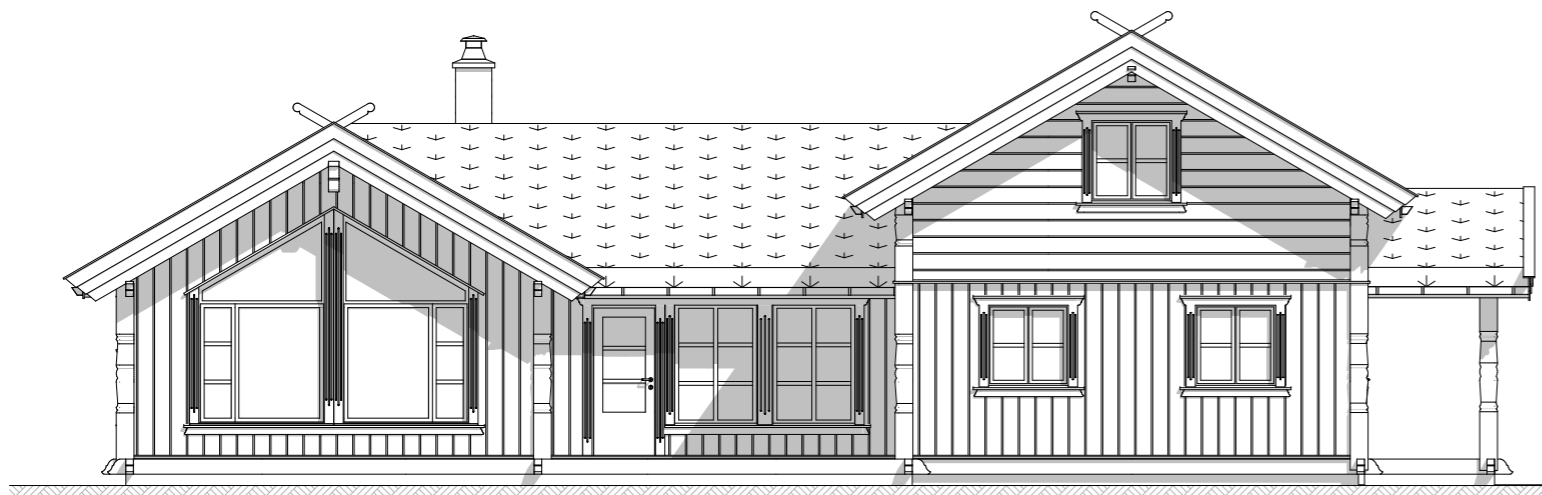


Fasade mot:

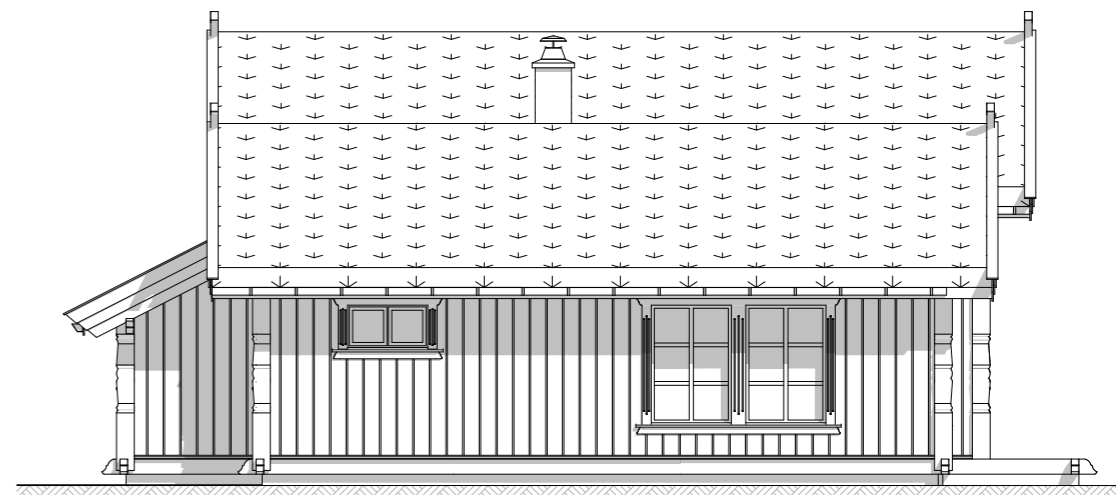

Fasade mot:



Fasade mot:

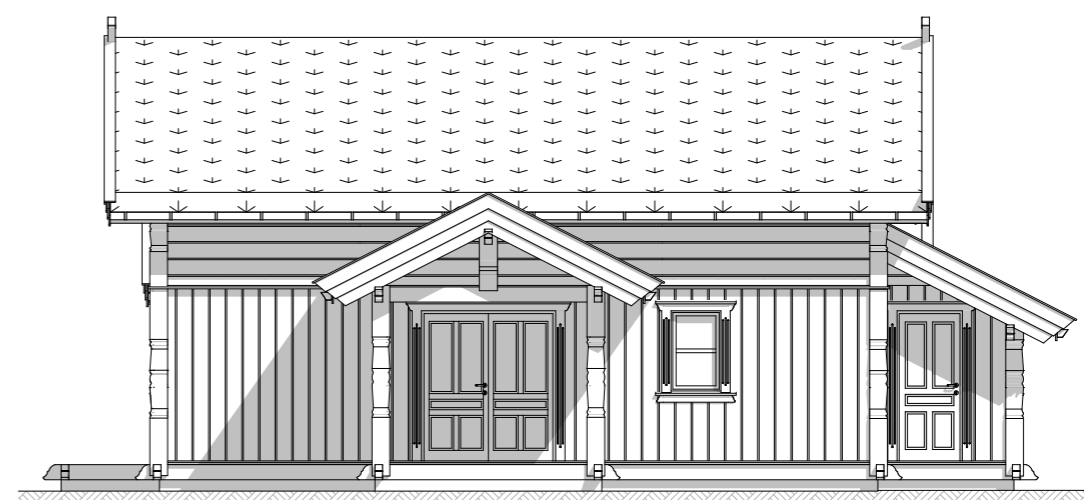

Fasade mot:



EIKÅS HYTTER & HUS

Tlf:38 34 95 00 - Faks:38 34 95 01 www.eikas.no


Tittakshaver:

Eikås Hytter & Hus

Byggeadresse:

BYA:	150.9 m ²	BRA:	161.5 m ²	Isol.BRA:	149.8 m ²	Gnr./Bnr.:	--/--	
Dato:	22.01.19	Rev.nr:	00.ES	Rev.Dato:	--.--.--	Tegnet av:	E.Stakkeland	
Prosjektnr.:	T-19008						Dato arb.legning	00.00.00
Tegning:	Fasader						Tegningsnr.:	2
						Målestokk:	1:100	
						Areal tak:	222 m ²	

Hovedplan

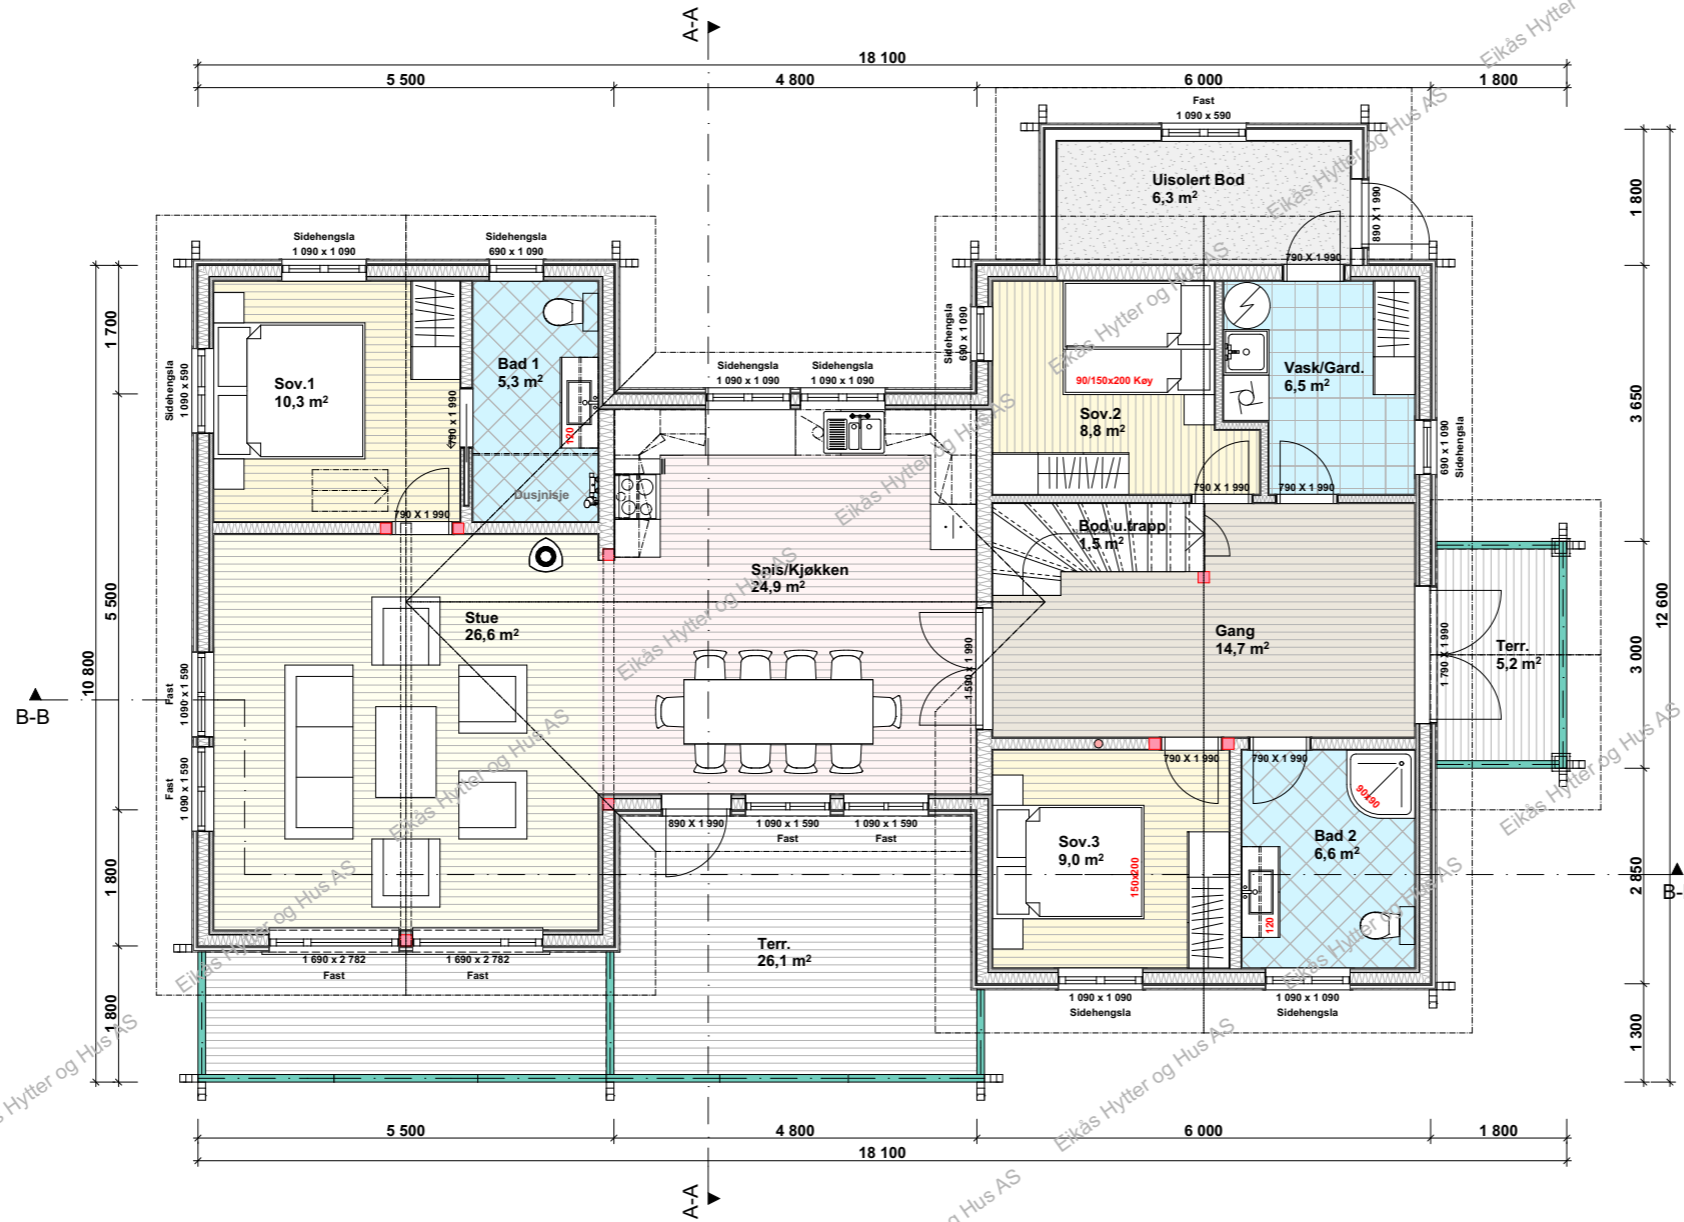


BRA.1.et.: 132.0 m² **Isol.BRA.1.et.: 120.3 m²**
BRA.2.et.: 29.5 m² **Isol.BRA.2.et.: 29.5 m²**
BRA.Tot.: 161.5 m² **Isol.BRA.Tot.: 149.8 m²**



EIKÅS HYTTER & HUS
 Tlf:38 34 95 00 - Faks:38 34 95 01 www.eikas.no


Tittakshaver:			
Eikås Hytter & Hus			
Byggeadresse:			
BYA: 150.9 m ²	BRA: 161.5 m ²	Isol.BRA: 149.8 m ²	Gnr./Bnr.: --/--
Dato: 22.01.19	Rev.nr: 00.ES	Rev.Dato: --,--,--	Tegnet av: E.Stakkeland
Prosjektnr.: T-19008			Dato arb.tegning: 00.00.00
Tegningsnr.: 3			Målestokk: 1:100
Tegning: Hovedplan			Areal tak: 222 m ²

Loftsplan

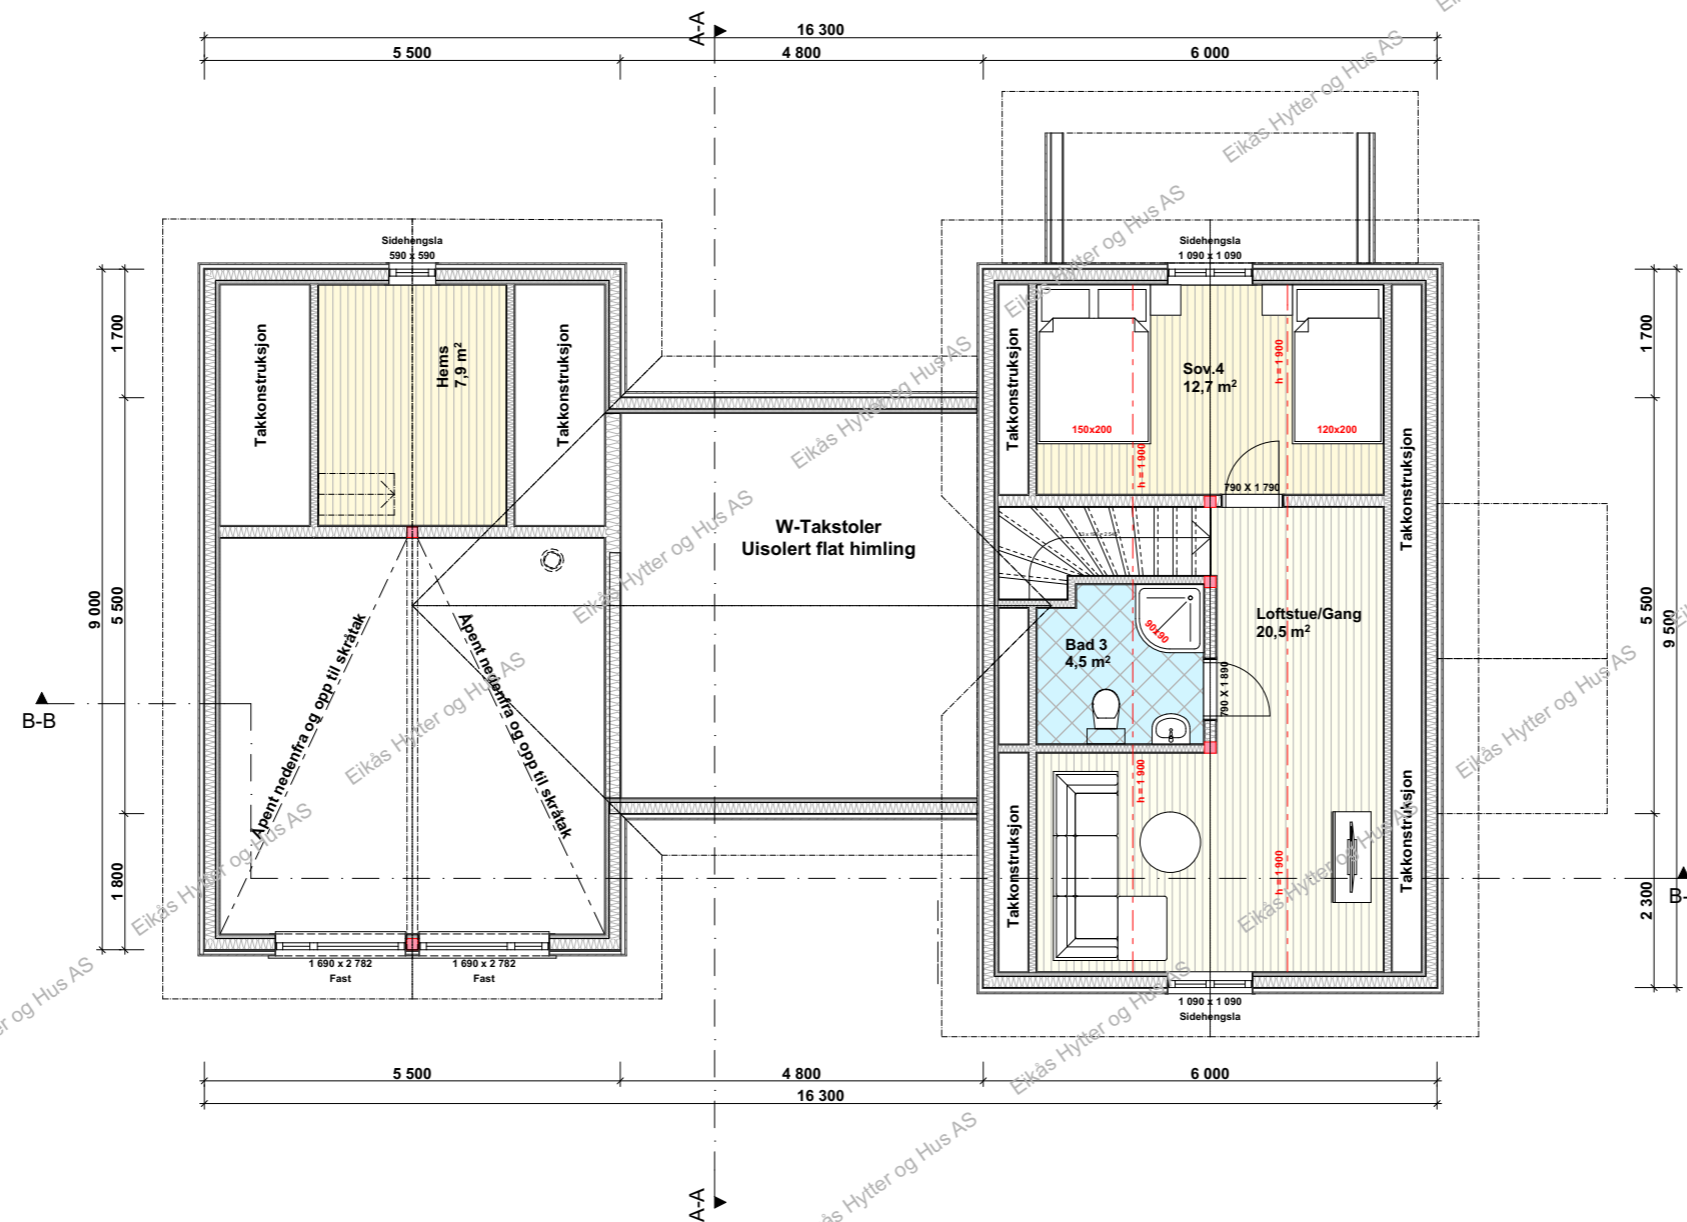


EIKÅS HYTTER & HUS
 Tlf:38 34 95 00 - Faks:38 34 95 01 www.eikas.no

Tittakhaber:			
Eikås Hytter & Hus			
Byggeadresse:			
BYA: 150.9 m²	BRA: 161.5 m²	Isol.BRA: 149.8 m²	Gnr./Bnr.: --/--
Dato: 22.01.19	Rev.nr: 00.ES	Rev.Dato: --,--,--	Tegnet av: E.Stakkeland
Prosjektnr.: T-19008			Dato arb.tegning: 00.00.00
			Tegningsnr.: 4
Tegning: Loftsplan			Målestokk: 1:100
			Areal tak: 222 m²

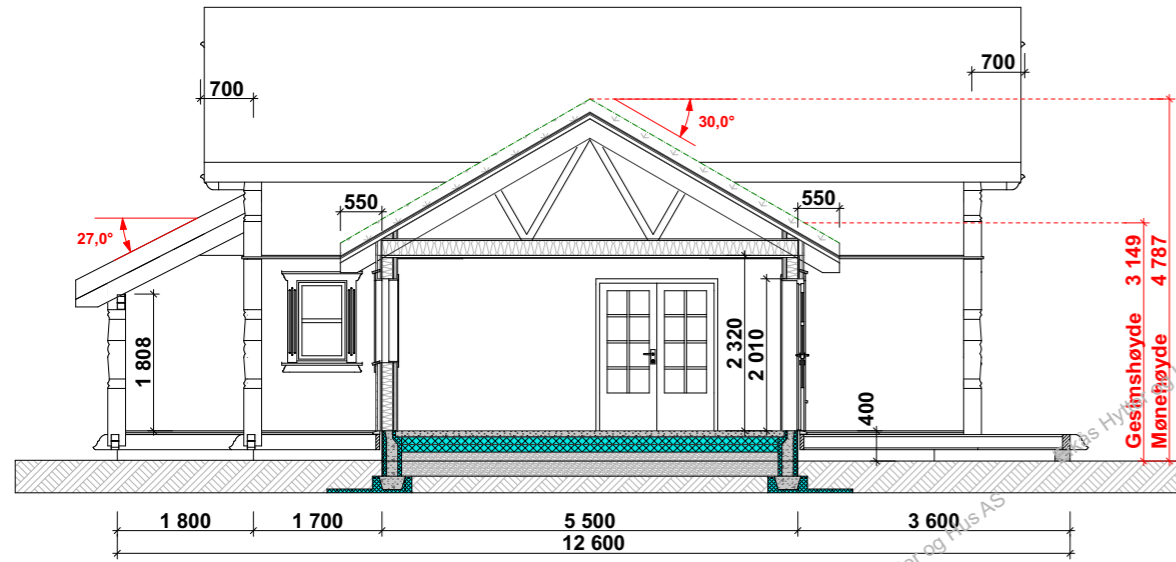

Snitt A-A

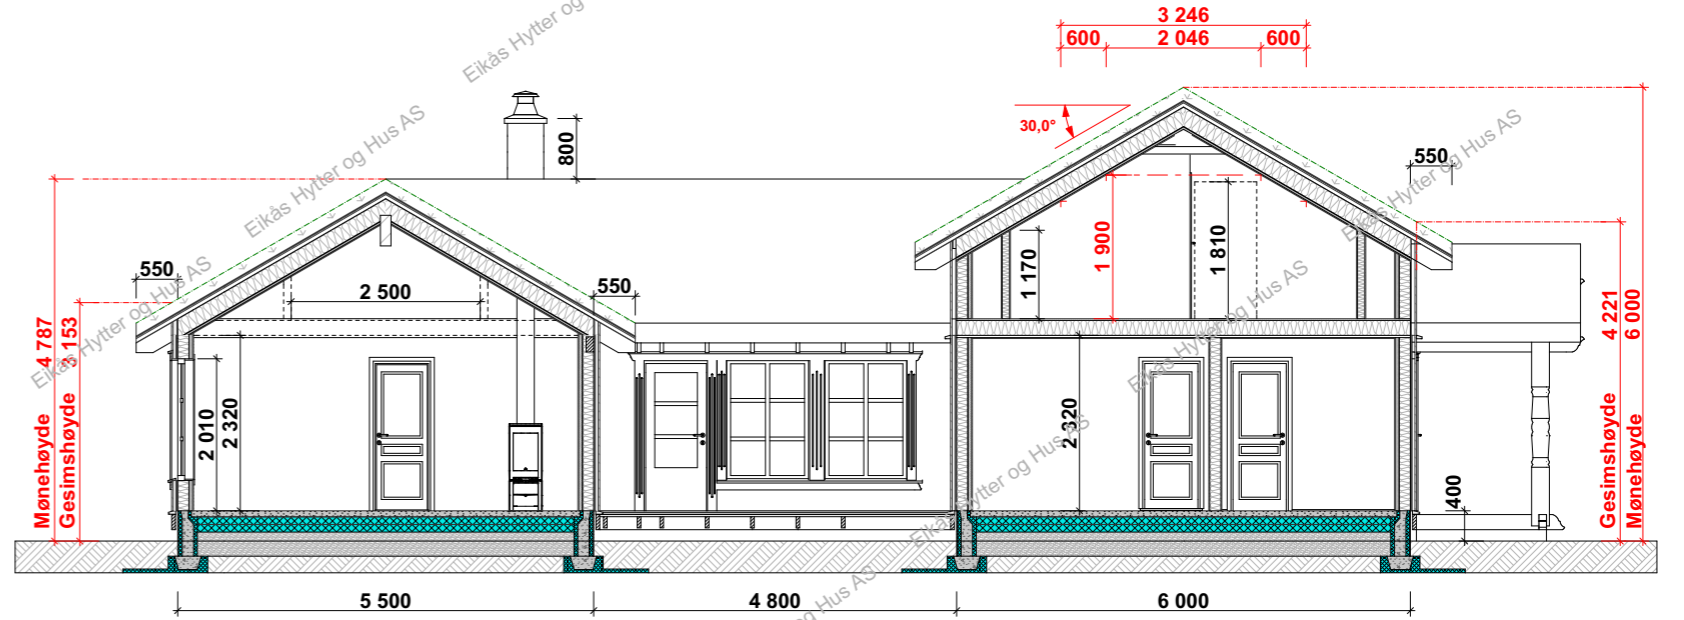

Snitt B-B



EIKÅS HYTTER & HUS
 Tlf:38 34 95 00 - Faks:38 34 95 01 www.eikas.no

Tittakshaver:
Eikas Hytter & Hus

Byggeadresse:

BYA: 150.9 m ²	BRA: 161.5 m ²	Isol.BRA: 149.8 m ²	Gnr./Bnr.: --/--
Dato: 22.01.19	Rev.nr: 00.ES	Rev.Dato: --,--,--	Tegnet av: E.Stakkeland
Prosjektnr.: T-19008			Dato arb.legning: 00.00.00
Tegning: Snitt			Tegningsnr.: 5
			Målestokk: 1:100
			Areal tak: 222 m ²