



**EIKÅS HYTTER & HUS**  
 Tlf:38 34 95 00 - Faks:38 34 95 01 www.eikas.no


Tiltakshaver:  
**Eikas Hytter & Hus**  
 -  
 --

Byggeadresse:

BYA: 152.7 m <sup>2</sup>	BRA: 161.8 m <sup>2</sup>	Isol.BRA: 149.9 m <sup>2</sup>	Gnr./Bnr.: ---
Dato: 10.01.19	Rev.nr: 01.ES	Rev.Dato: 11.01.19	Tegnet av: E.Stakkeland
Prosjektnr.: <b>T-19000</b>			Dato arb.legning: 00.00.00
Tegning: Perspektiv			Tegningsnr.: 1
			Målestokk: Areal tak: 216 m <sup>2</sup>




**Fasade mot:**

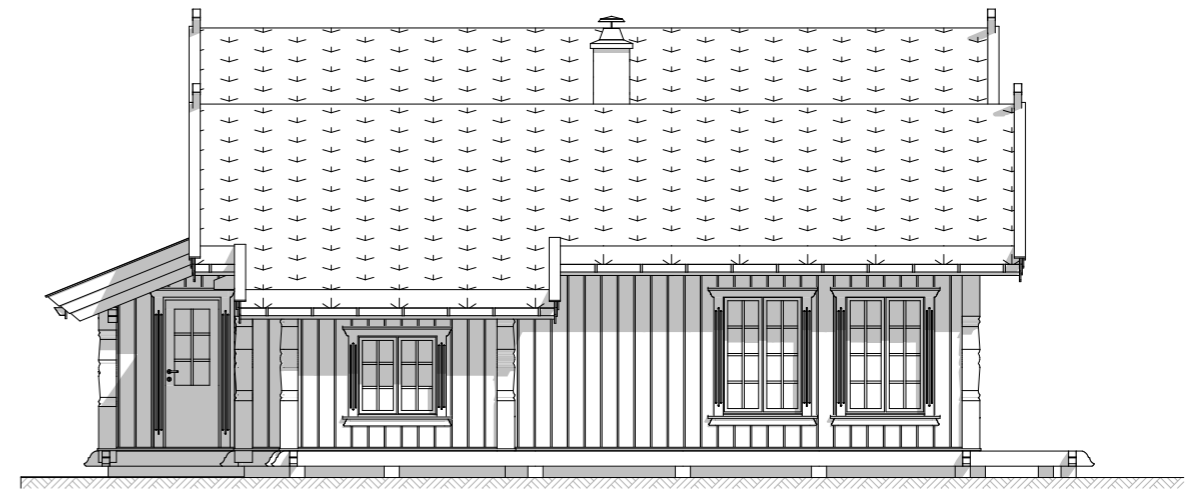

**Fasade mot:**



**Fasade mot:**

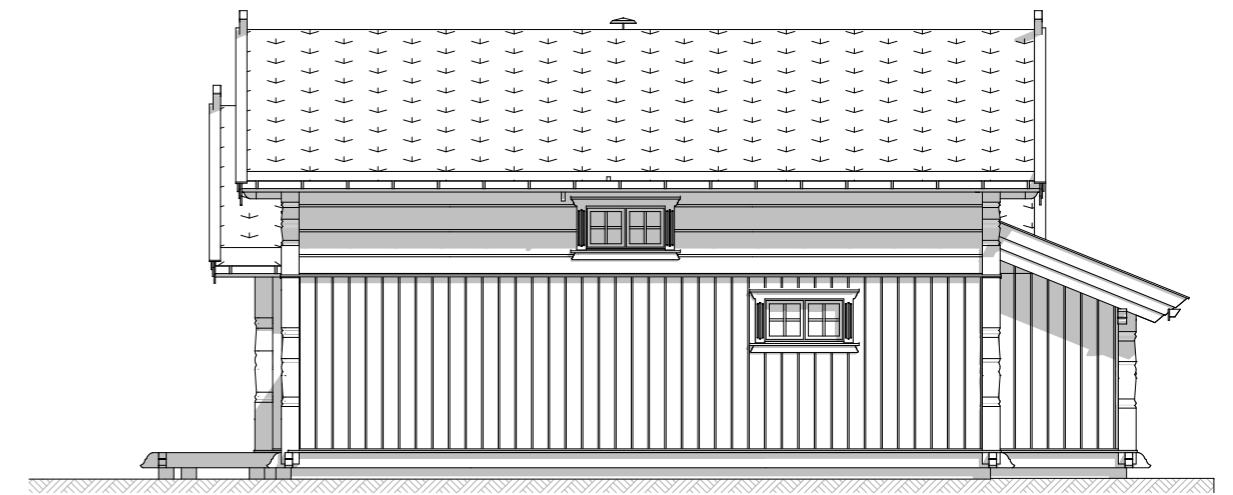

**Fasade mot:**



**EIKÅS HYTTER & HUS**  
Tlf:38 34 95 00 - Faks:38 34 95 01 www.eikas.no

Tittakshaver:


**Eikas Hytter & Hus**

--

Byggeadresse:

BYA:	152.7 m <sup>2</sup>	BRA:	161.8 m <sup>2</sup>	Isol.BRA:	149.9 m <sup>2</sup>	Gnr./Bnr.:	---	
Dato:	10.01.19	Rev.nr.:	01.ES	Rev.Dato:	11.01.19	Tegnet av:	E.Stakkeland	
Prosjektnr.:	<b>T-19000</b>						Dato arb.legning:	00.00.00
Tegning:	<b>Fasader</b>						Tegningsnr.:	2
						Målestokk:	<b>1:100</b>	
						Areal tak:	216 m <sup>2</sup>	

# Hovedplan

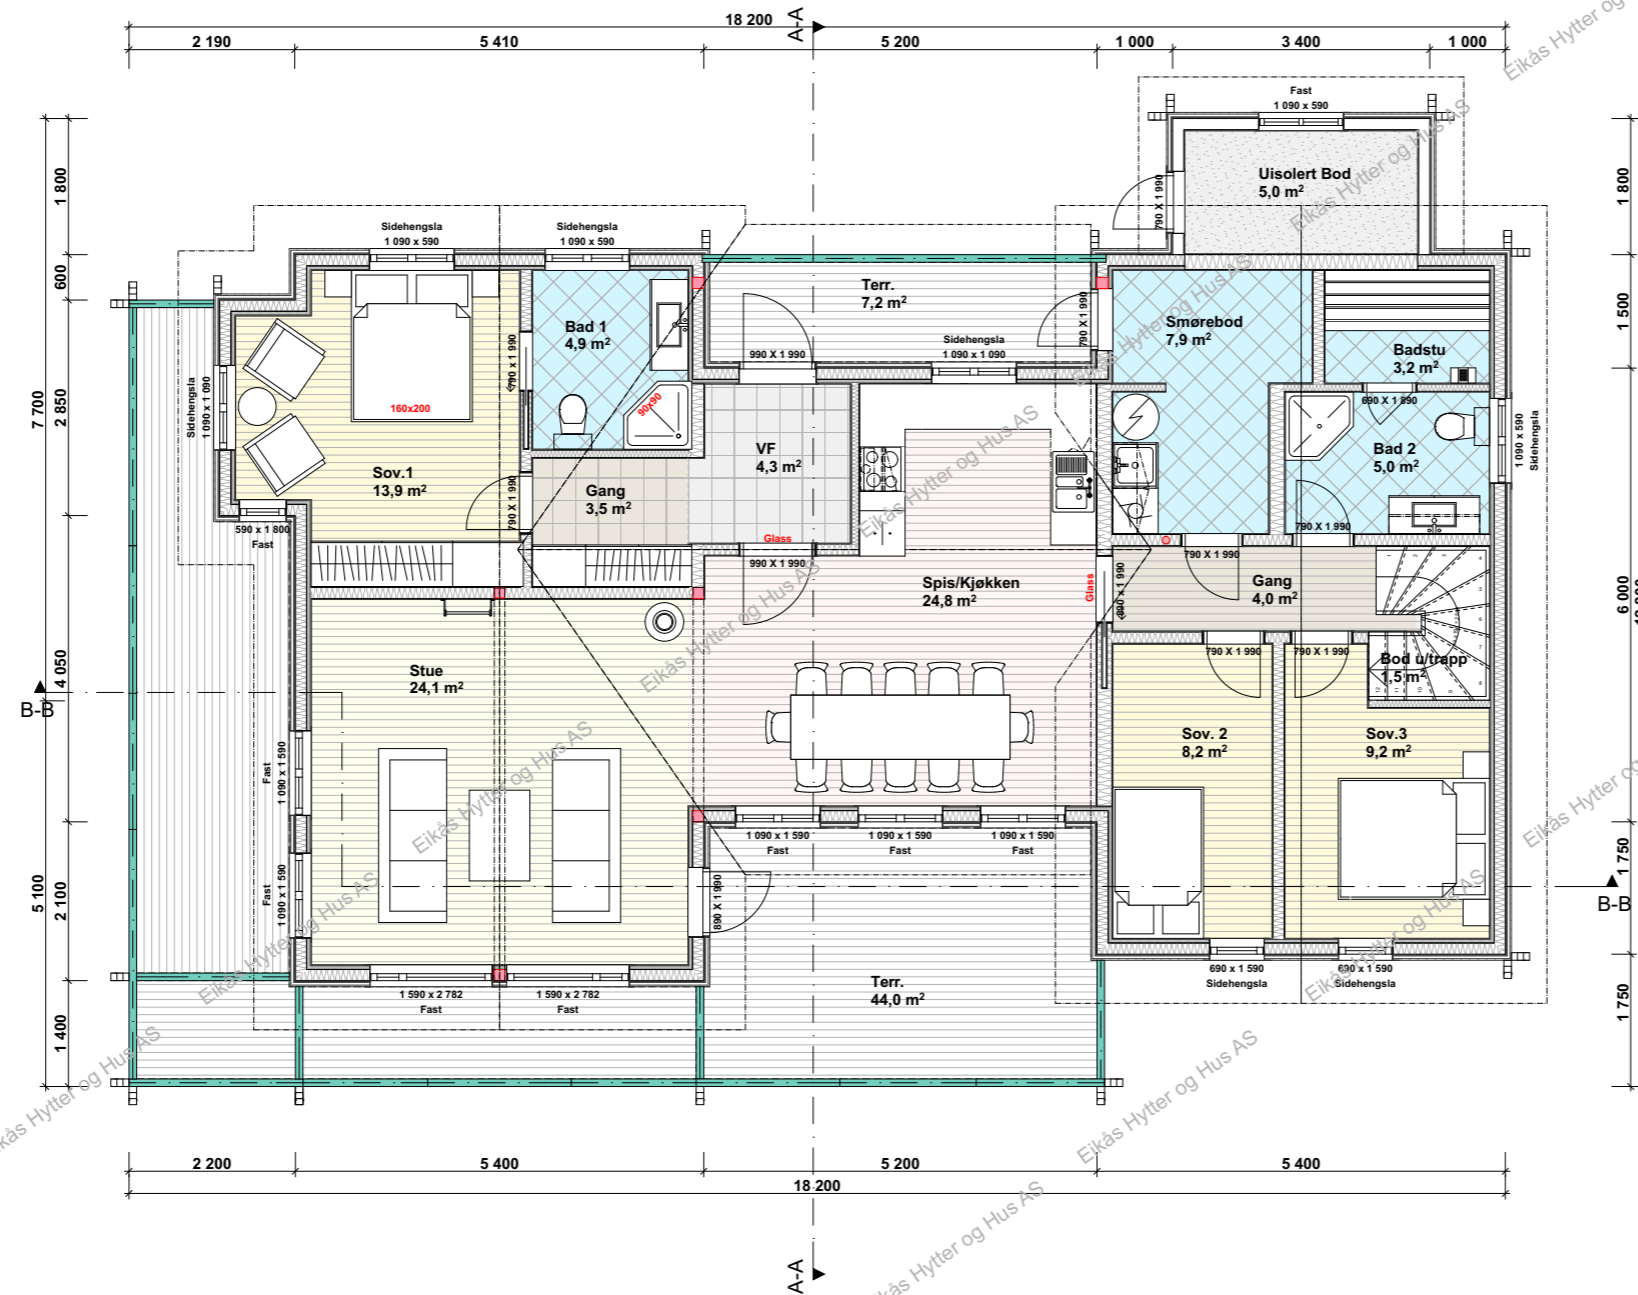

**BRA. 1.etg.: 134.9 m<sup>2</sup>**  
**BRA.2.etg.: 26.9 m<sup>2</sup>**  
**BRA.Tot.: 161.8 m<sup>2</sup>**


**ISO.BRA. 1.etg.: 123.0 m<sup>2</sup>**  
**ISO.BRA.2.etg.: 26.9 m<sup>2</sup>**  
**ISO.BRA.Tot.: 149.9 m<sup>2</sup>**



**EIKÅS HYTTER & HUS**  
 Tlf:38 34 95 00 - Faks:38 34 95 01 www.eikas.no


Tittakhaber:			
Eikås Hytter & Hus			
-			
-			
Byggeadresse:			
BYA:	BRA:	Isol.BRA:	Gnr./Bnr.:
152.7 m <sup>2</sup>	161.8 m <sup>2</sup>	149.9 m <sup>2</sup>	---
Dato:	Rev.nr:	Rev.Dato:	Tegnet av:
10.01.19	01.ES	11.01.19	E.Stakkeland
Prosjektnr.:			Dato arb.tegning
<b>T-19000</b>			00.00.00
Tegningsnr.:			3
Tegning:			Målestokk:
Hovedplan			<b>1:100</b>
			Areal tak:
			216 m <sup>2</sup>

# Loftsplan

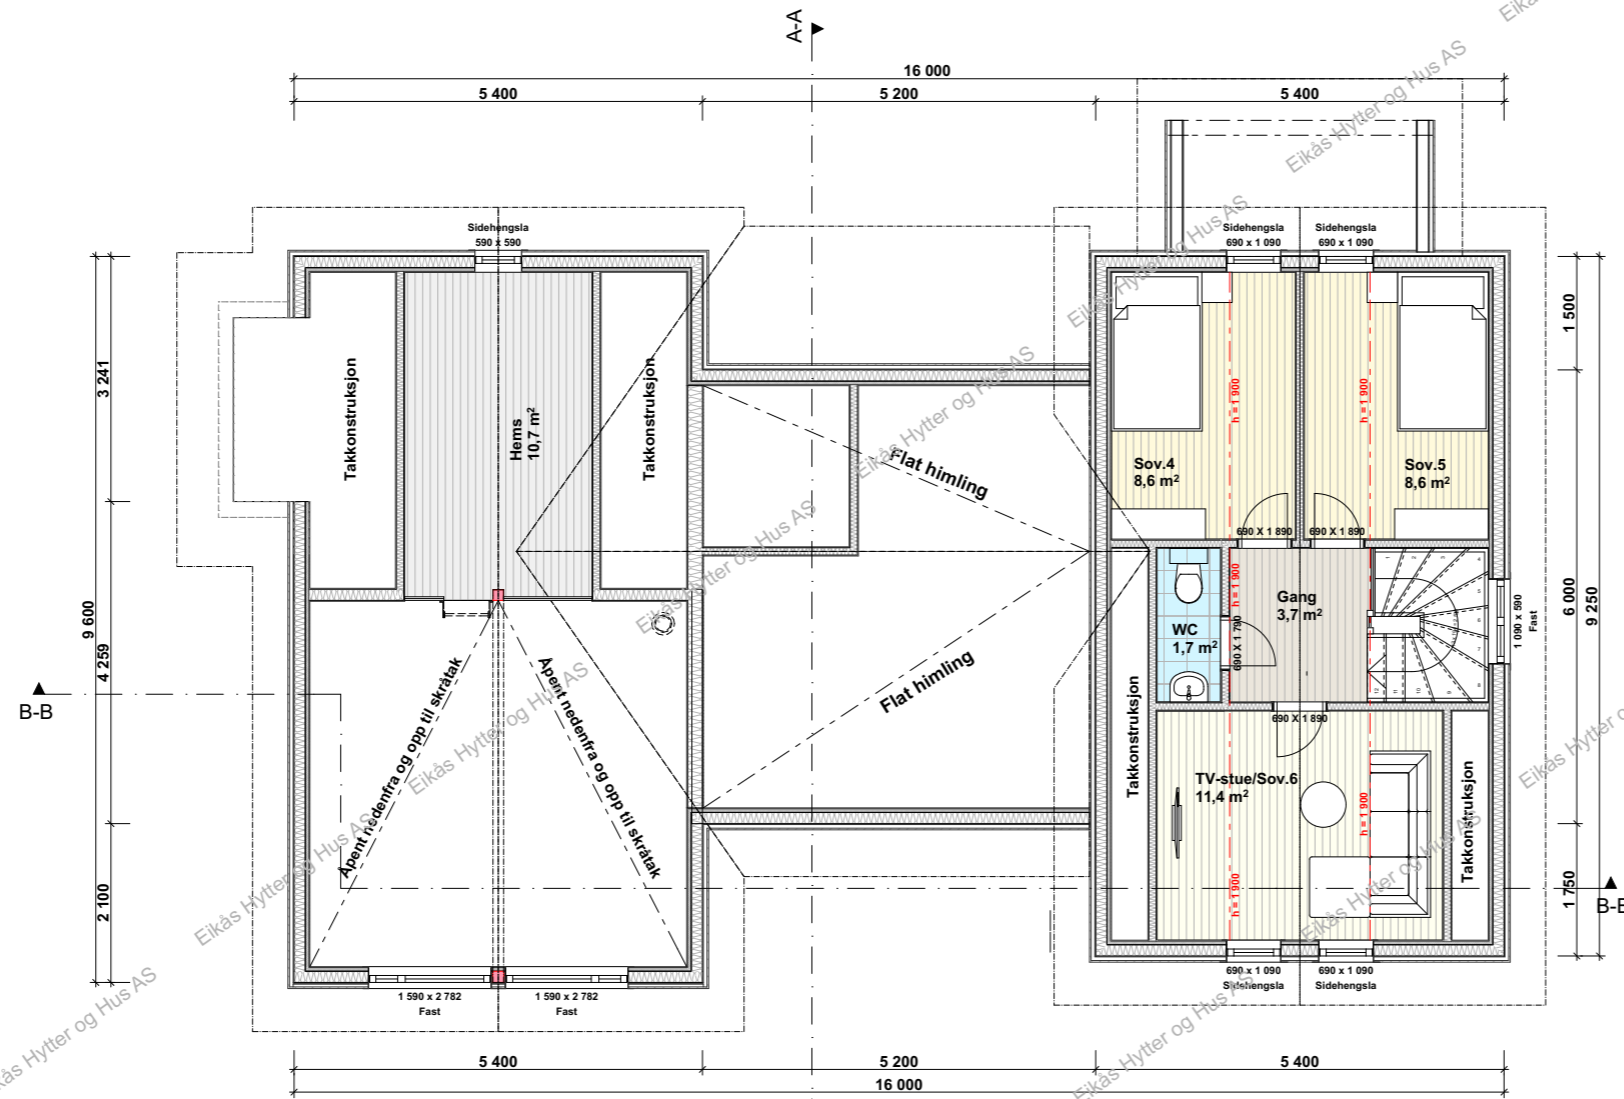


**EIKÅS HYTTER & HUS**  
Tlf:38 34 95 00 - Faks:38 34 95 01 www.eikas.no

Tiltakshaver:			
Eikås Hytter & Hus			
-			
-			
Byggeadresse:			
BYA:	BRA:	Isol.BRA:	Gnr./Bnr.:
152.7 m²	161.8 m²	149.9 m²	---
Dato:	Rev.nr:	Rev.Dato:	Tegnet av:
10.01.19	01.ES	11.01.19	E.Stakkeland
Prosjektnr.:			Dato arb.legning
<b>T-19000</b>			00.00.00
Tegningsnr.:			4
Tegning:			Målestokk:
Loftsplan			<b>1:100</b>
Areal tak:			216 m²

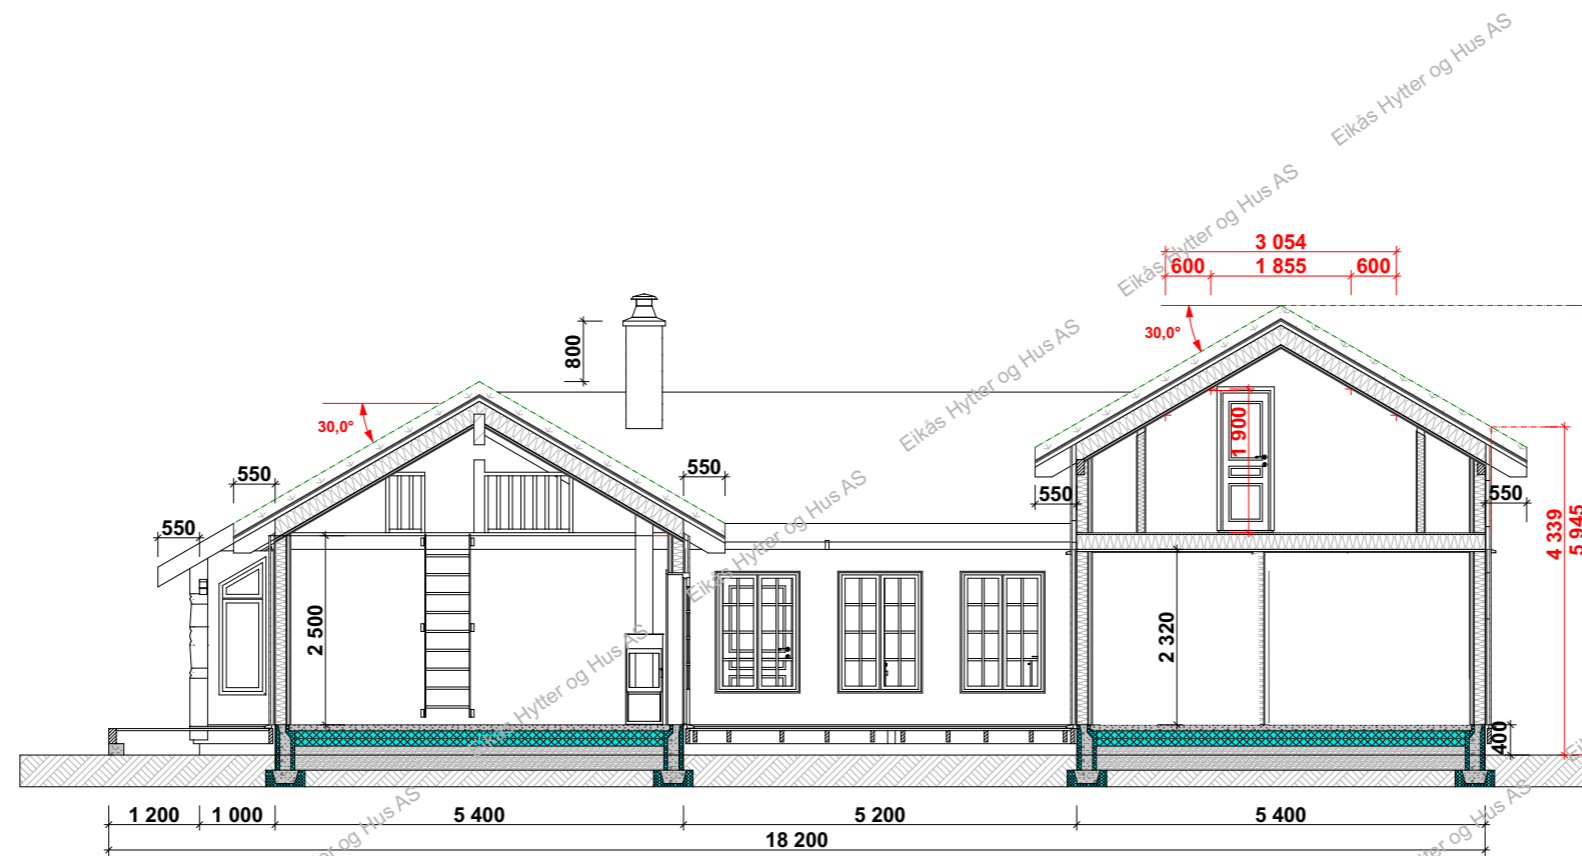

**Snitt B-B**

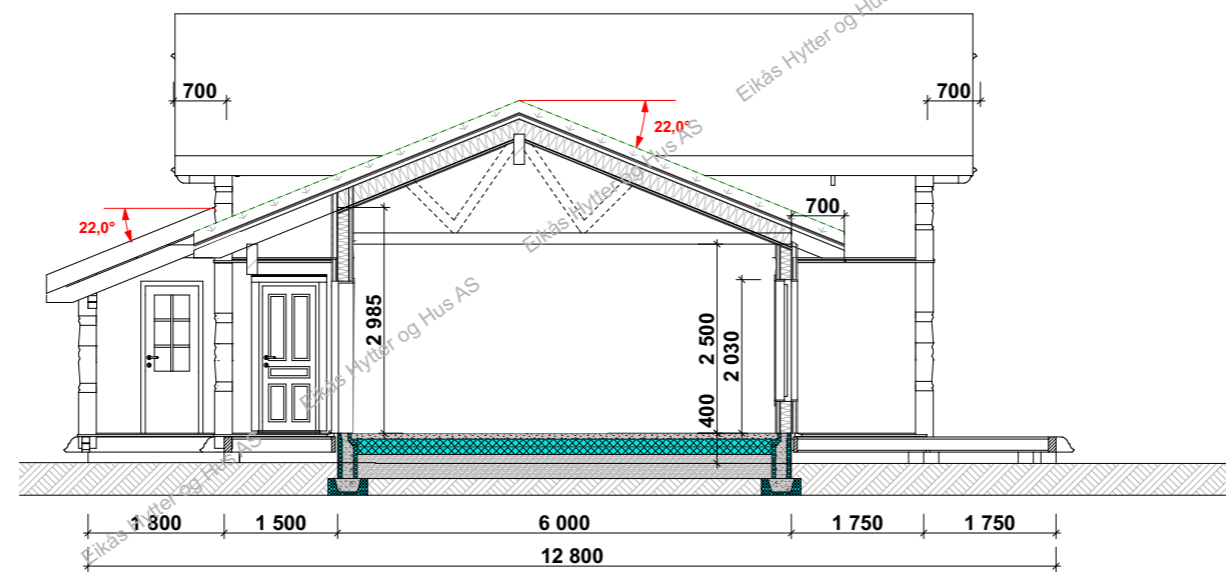

**Snitt A-A**



**EIKÅS HYTTER & HUS**  
Tlf:38 34 95 00 - Faks:38 34 95 01 www.eikas.no

Tiltakshaver:			
Eikås Hytter & Hus			
-			
-			
Byggeadresse:			
BYA:	BRA:	Isol.BRA:	Gnr./Bnr.:
152.7 m <sup>2</sup>	161.8 m <sup>2</sup>	149.9 m <sup>2</sup>	---
Dato:	Rev.nr:	Rev.Dato:	Tegnet av:
10.01.19	01.ES	11.01.19	E.Stakkeland
Prosjektnr.:			Dato arb.tegning
<b>T-19000</b>			00.00.00
Tegningsnr.:			5
Tegning:			Målestokk:
<b>Snitt</b>			<b>1:100</b>
			Areal tak:
			216 m <sup>2</sup>