



EIKÅS HYTTER & HUS

Tlf:38 34 95 00 - Faks:38 34 95 01 www.eikas.no

Tittakshaver:

Eikås Hytter & Hus AS

-

--

Byggeadresse:

--


BYA:	148.4 m <sup>2</sup>	BRA:	163.8 m <sup>2</sup>	Isol.BRA:	149.9 m <sup>2</sup>	Gnr./Bnr.:	-
Dato:	29.05.20	Rev.nr.:	00.EE	Rev.Dato:	--	Tegnet av:	E.Egeland
Prosjektnr.:	<b>T-20035</b>					Dato arb.tegning:	00.00.00
Tegning:	Perspektiv					Tegningsnr.:	1
						Målestokk:	
						Areal tak:	210 m <sup>2</sup>




**Fasade mot: 1**



**Fasade mot: 1**

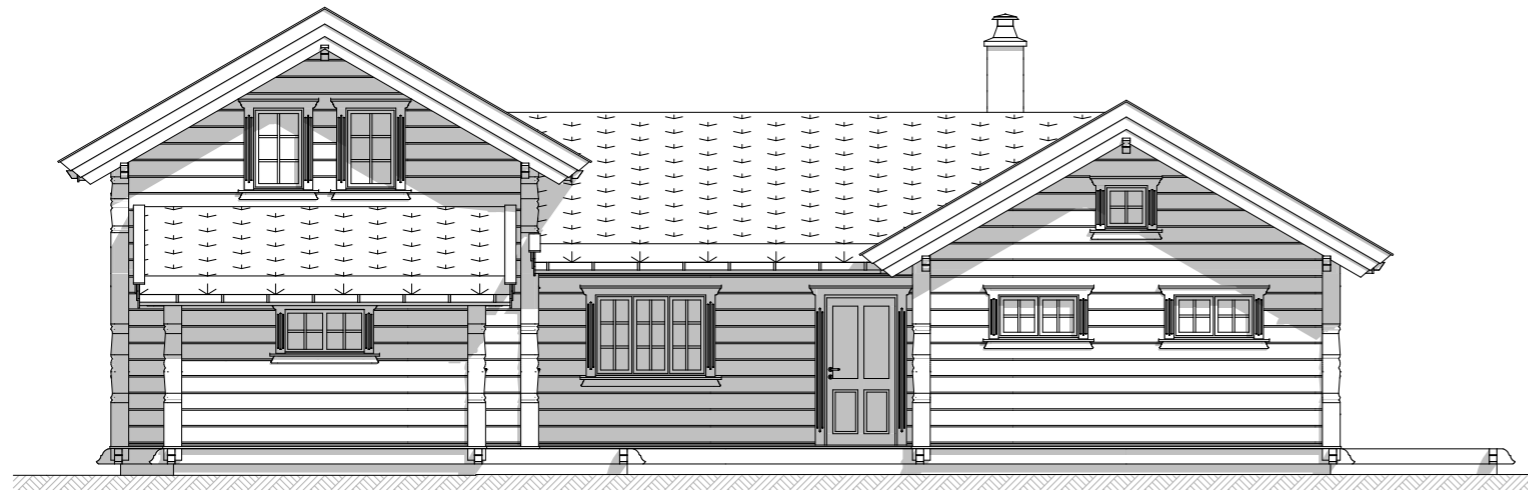

**Fasade mot: 1**

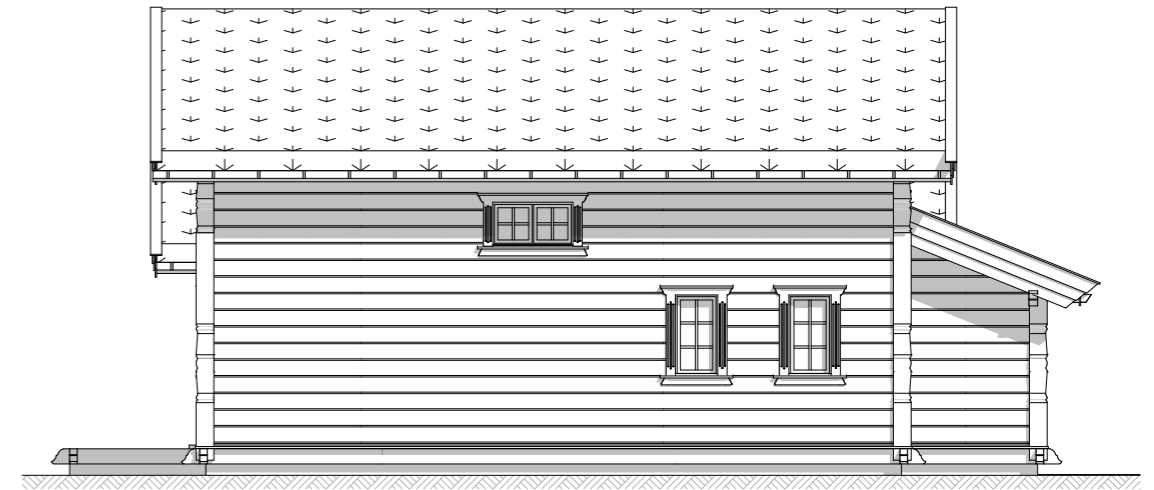

**Fasade mot: 1**




**EIKÅS HYTTER & HUS**  
Tlf:38 34 95 00 - Faks:38 34 95 01 www.eikas.no

Tiltakshaver:  
**Eikås Hytter & Hus AS**  
--

Byggeadresse:  
--

BYA: 148.4 m <sup>2</sup>	BRA: 163.8 m <sup>2</sup>	Isol.BRA: 149.9 m <sup>2</sup>	Gnr./Bnr.: -
Dato: 29.05.20	Rev.nr: 00.EE	Rev.Dato: --	Tegnet av: E.Egeland
Prosjektnr.: <b>T-20035</b>			Dato arb.tegning: 00.00.00
			Tegningsnr.: 2
Tegning: <b>Fasader</b>			Målestokk: <b>1:100</b>
			Areal tak: 210 m <sup>2</sup>

# Hovedplan

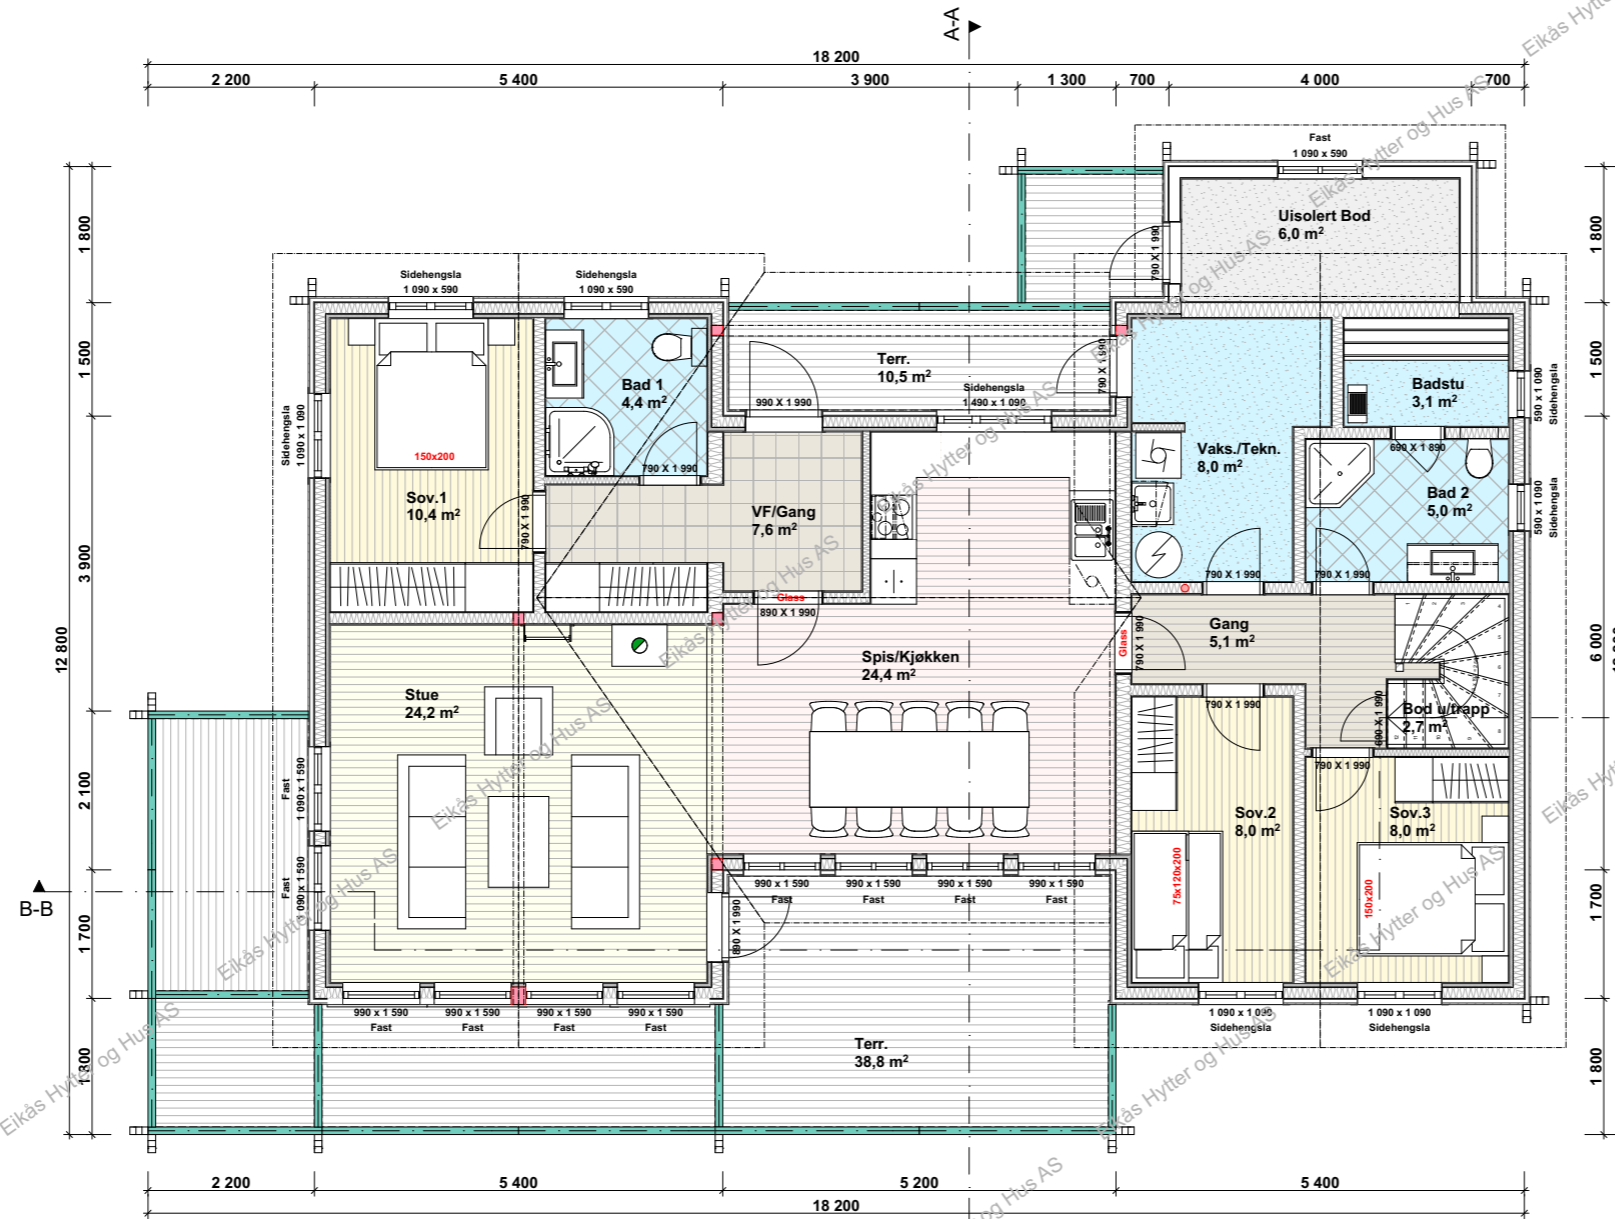

**BRA. 1.etg.: 132.7 m<sup>2</sup>**  
**BRA.2.etg.: 31.1 m<sup>2</sup>**  
**BRA.Tot.: 163.8 m<sup>2</sup>**


**ISO.BRA. 1.etg.: 118.8 m<sup>2</sup>**  
**ISO.BRA.2.etg.: 31.1 m<sup>2</sup>**  
**ISO.BRA.Tot.: 149.9 m<sup>2</sup>**



**EIKÅS HYTTER & HUS**  
 Tlf:38 34 95 00 - Faks:38 34 95 01 www.eikas.no


Tittakshaver:			
Eikås Hytter & Hus AS			
-			
-			
Byggeadresse:			
--			
BYA:	BRA:	Isol.BRA:	Gnr./Bnr.:
148.4 m <sup>2</sup>	163.8 m <sup>2</sup>	149.9 m <sup>2</sup>	-
Dato:	Rev.nr.:	Rev.Dato:	Tegnet av:
29.05.20	00.EE	--	E.Egeland
Prosjektnr.:			Dato arb.tegning
<b>T-20035</b>			00.00.00
			Tegningsnr.:
			3
Tegning:			Målestokk:
Hovedplan			1:100
			Areal tak:
			210 m <sup>2</sup>

# Loftsplan

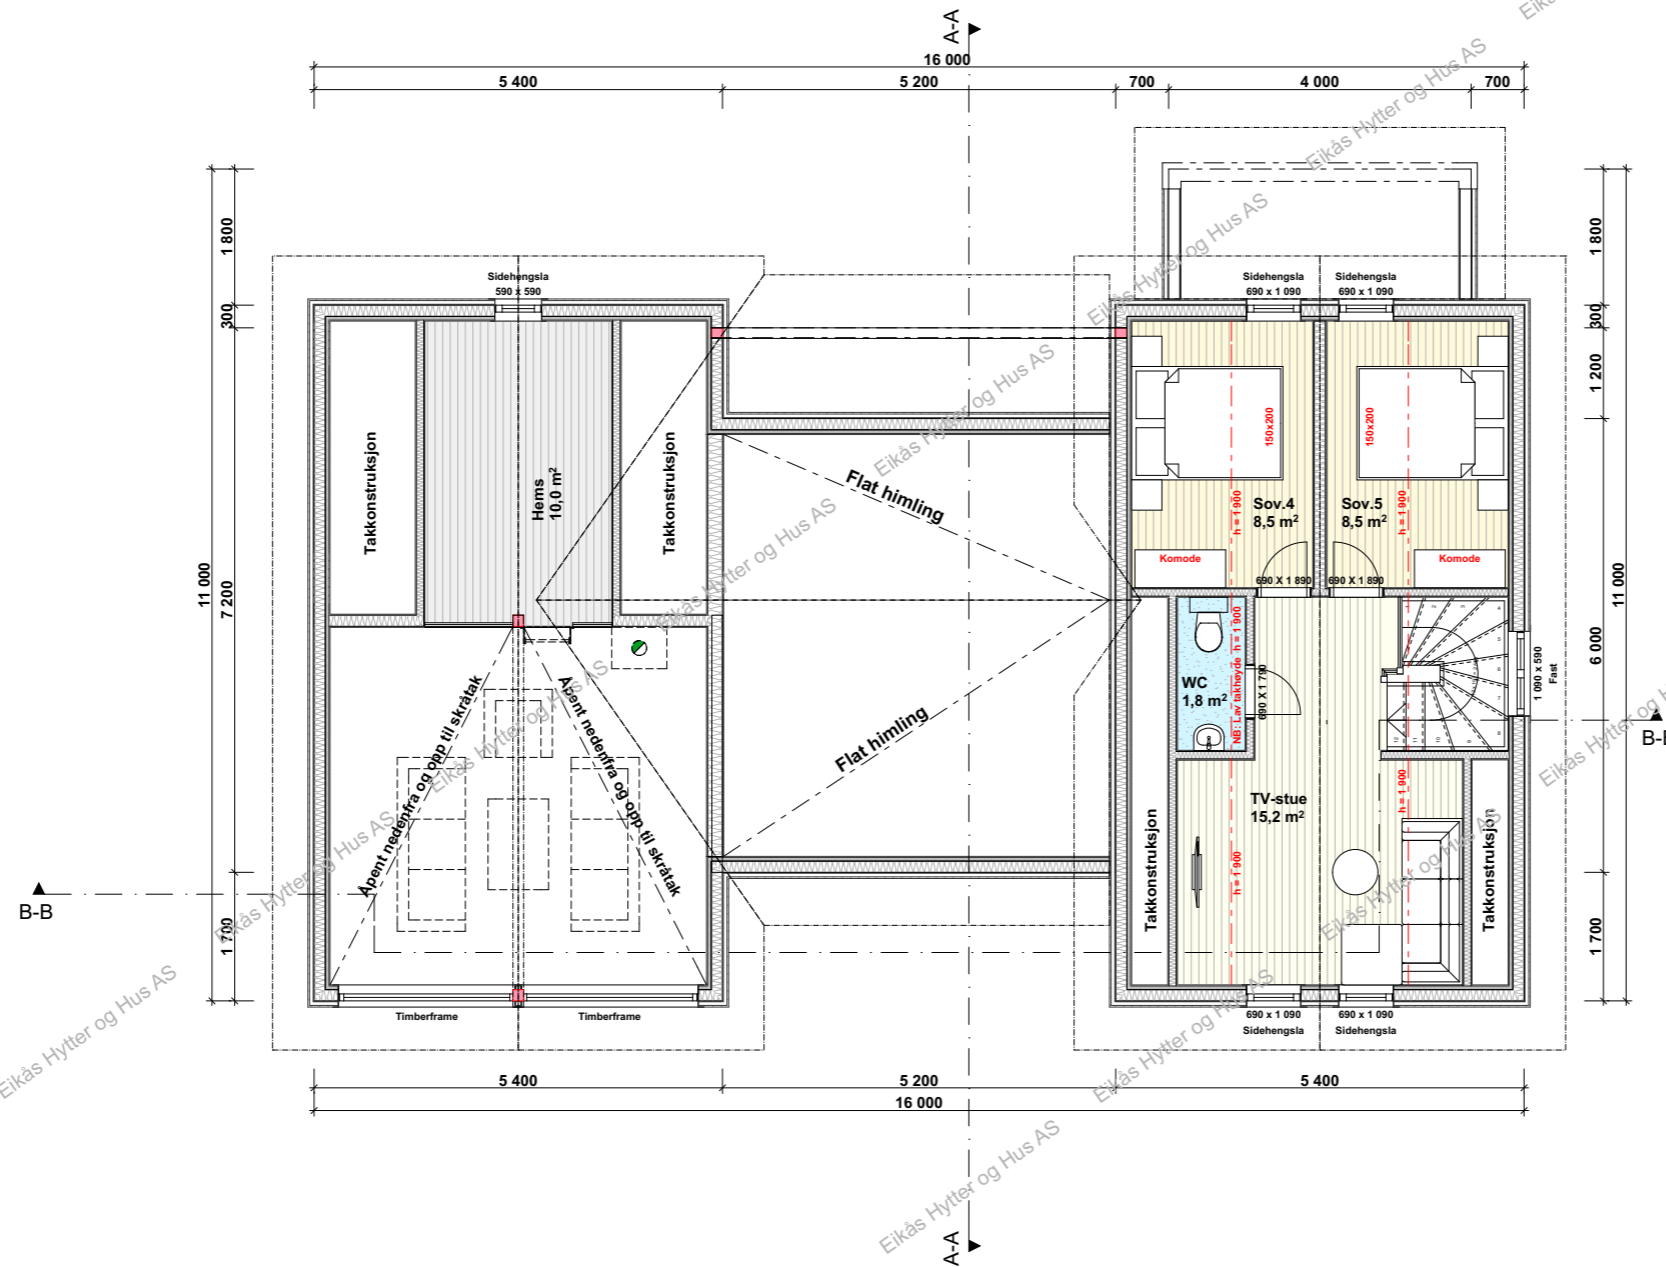


**EIKÅS HYTTER & HUS**  
Tlf:38 34 95 00 - Faks:38 34 95 01 www.eikas.no

Tittakhaber:			
<b>Eikås Hytter &amp; Hus AS</b>			
--			
Byggeadresse:			
--			
BYA:	BRA:	Isol.BRA:	Gnr./Bnr.:
148.4 m²	163.8 m²	149.9 m²	-
Dato:	Rev.nr:	Rev.Dato:	Tegnet av:
29.05.20	00.EE	--	E.Egeland
Prosjektnr.:			Dato arb.tegning
<b>T-20035</b>			00.00.00
Tegningsnr.:			4
Tegning:			Målestokk:
Loftsplan			<b>1:100</b>
Areal tak:			210 m²

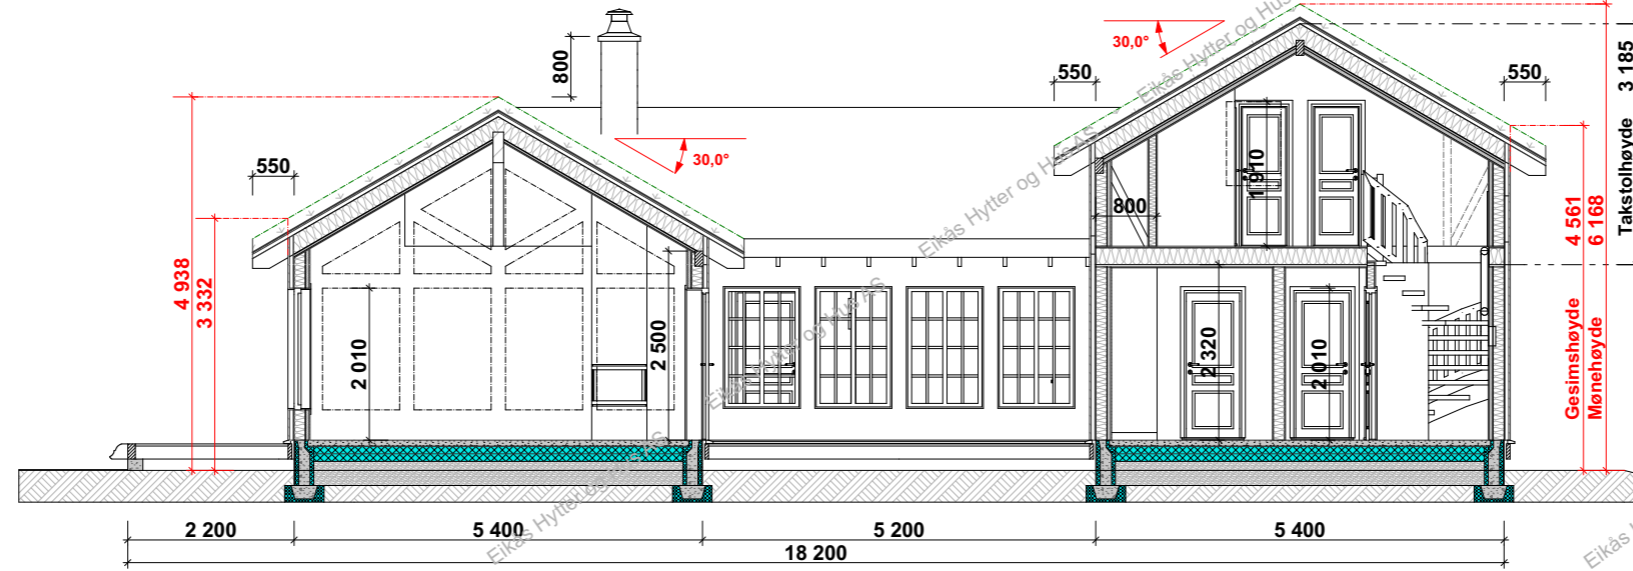

**Snitt B-B**

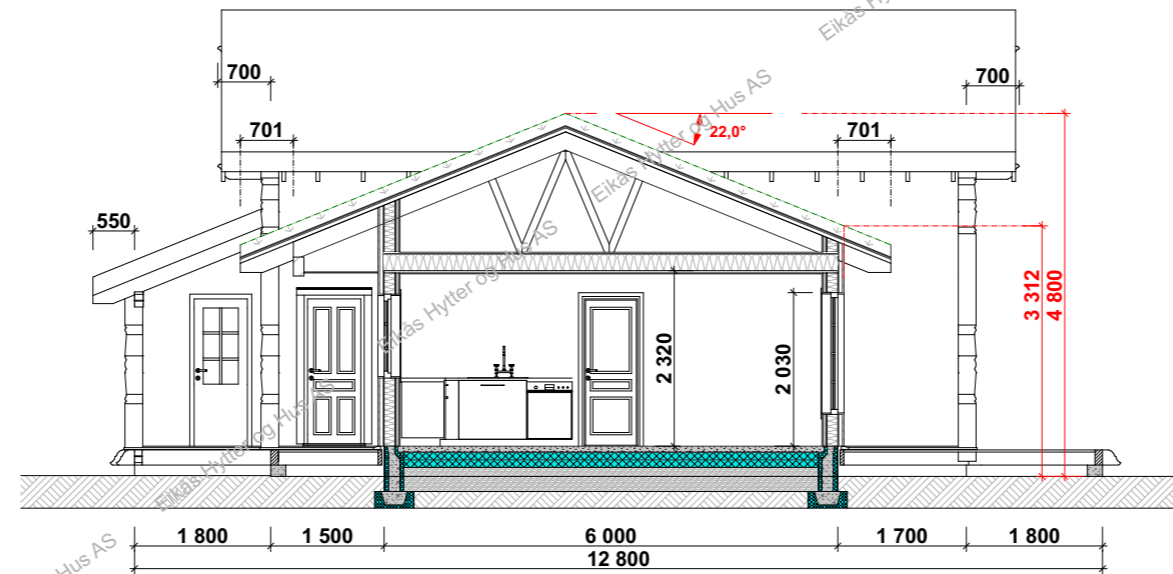

**Snitt A-A**



**EIKÅS HYTTER & HUS**  
Tlf:38 34 95 00 - Faks:38 34 95 01 www.eikas.no

Tiltakshaver:			
Eikås Hytter & Hus AS			
-			
-			
Byggeadresse:			
--			
BYA:	BRA:	Isol.BRA:	Gnr./Bnr.:
148.4 m <sup>2</sup>	163.8 m <sup>2</sup>	149.9 m <sup>2</sup>	-
Dato:	Rev.nr.:	Rev.Dato:	Tegnet av:
29.05.20	00.EE	--	E.Egeland
Prosjektnr.:			Dato arb.tegning
<b>T-20035</b>			00.00.00
Tegningsnr.:			5
Tegning:			Målestokk:
<b>Snitt</b>			<b>1:100</b>
			Areal tak:
			210 m <sup>2</sup>