



EIKÅS HYTTER & HUS


Tlf:38 34 95 00 - Faks:38 34 95 01 www.eikas.no

Tiltakshaver:


Eikås Hytter & Hus AS

Byggeadresse:


BYA:	155.0 m ²	BRA:	165.0 m ²	Isol.BRA:	144.7 m ²	Gnr./Bnr.:	--/--	
Dato:	02.04.19	Rev.nr:	01.EE	Rev.Dato:		Tegnet av:	E.Egeland	
Prosjektnr.:	T-19027						Dato arb.tegning:	---
Tegning:	Perspektiv						Tegningsnr.:	1
						Målestokk:		
						Areal tak:	225.4 m ²	

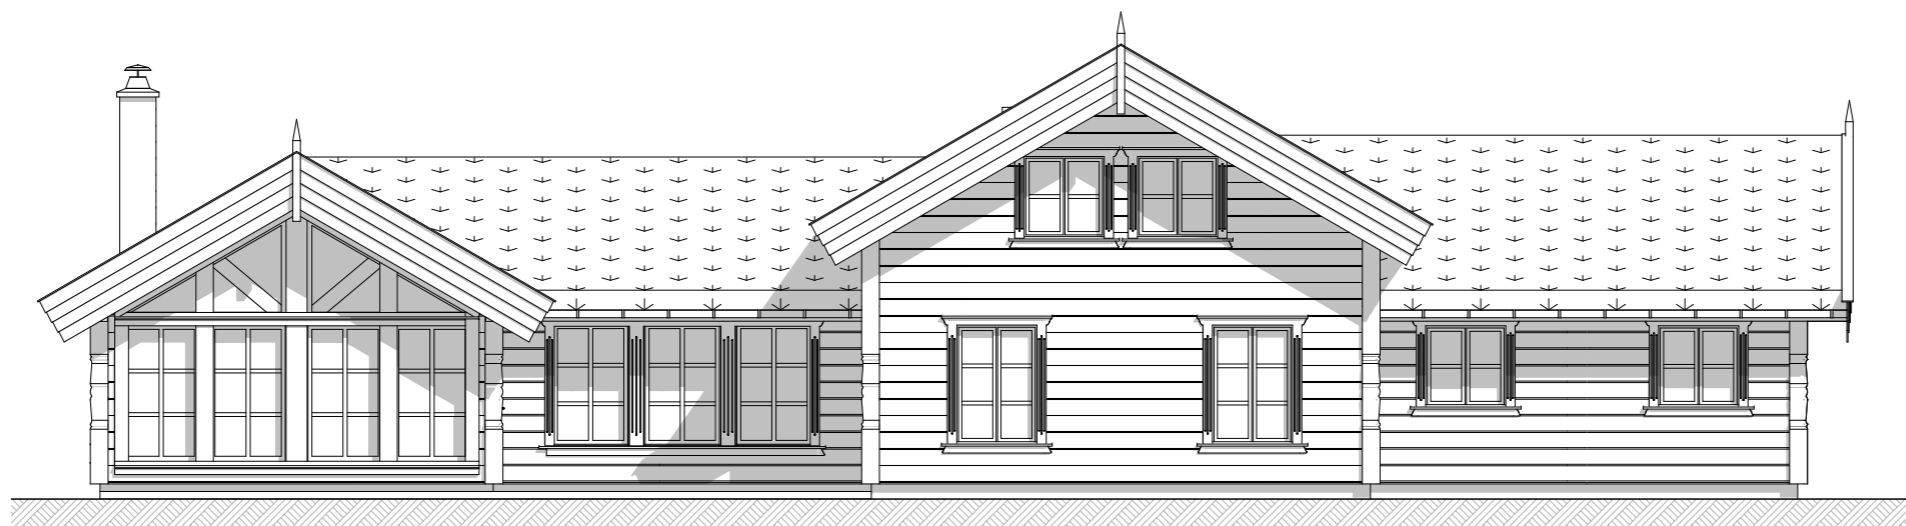


Fasade mot:

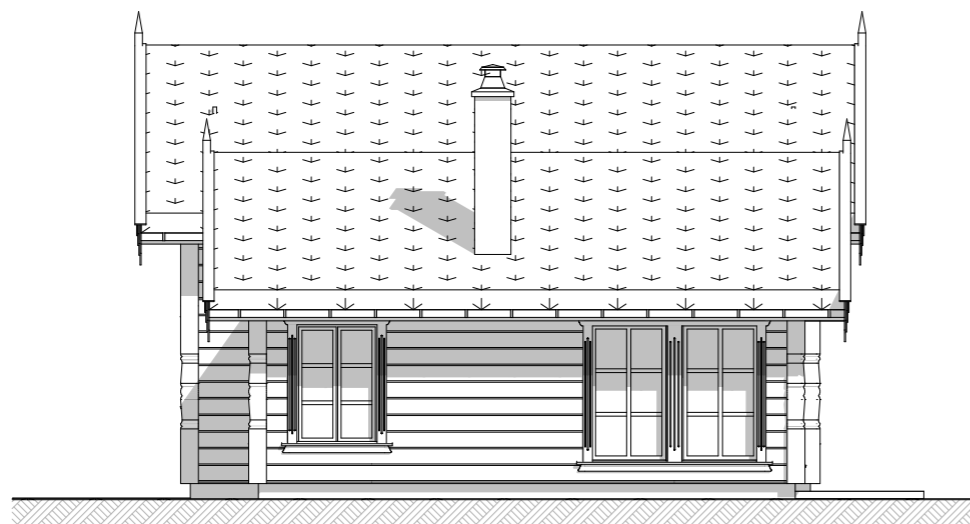

Fasade mot:

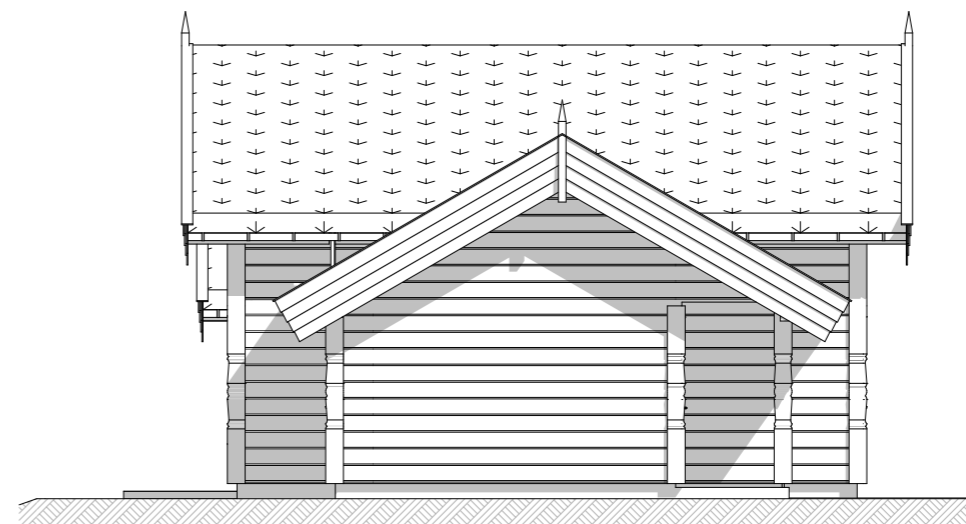

Fasade mot:

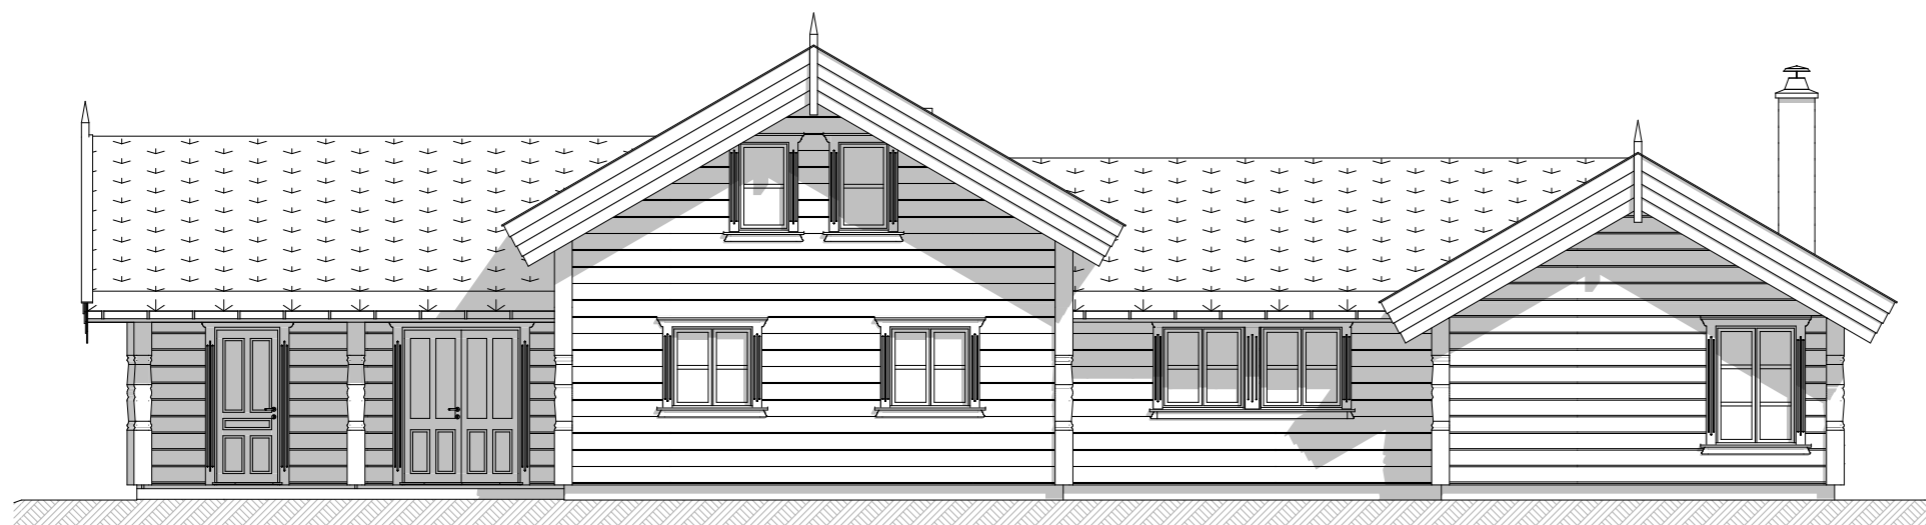

Fasade mot:



EIKÅS HYTTER & HUS

Tlf:38 34 95 00 - Faks:38 34 95 01 www.eikas.no


Tittakhaber:

Eikas Hytter & Hus AS

Byggeadresse:

BYA: 155.0 m ²	BRA: 165.0 m ²	Isol.BRA: 144.7 m ²	Gnr./Bnr.: --/--
Dato: 02.04.19	Rev.nr: 01.EE	Rev.Dato:	Tegnet av: E.Egeland
Prosjektnr.: T-19027			Dato arb.tegning: ---
			Tegningsnr.: 2
Tegning: Fasader			Målestokk: 1:100
			Areal tak: 225.4 m ²

Hovedplan

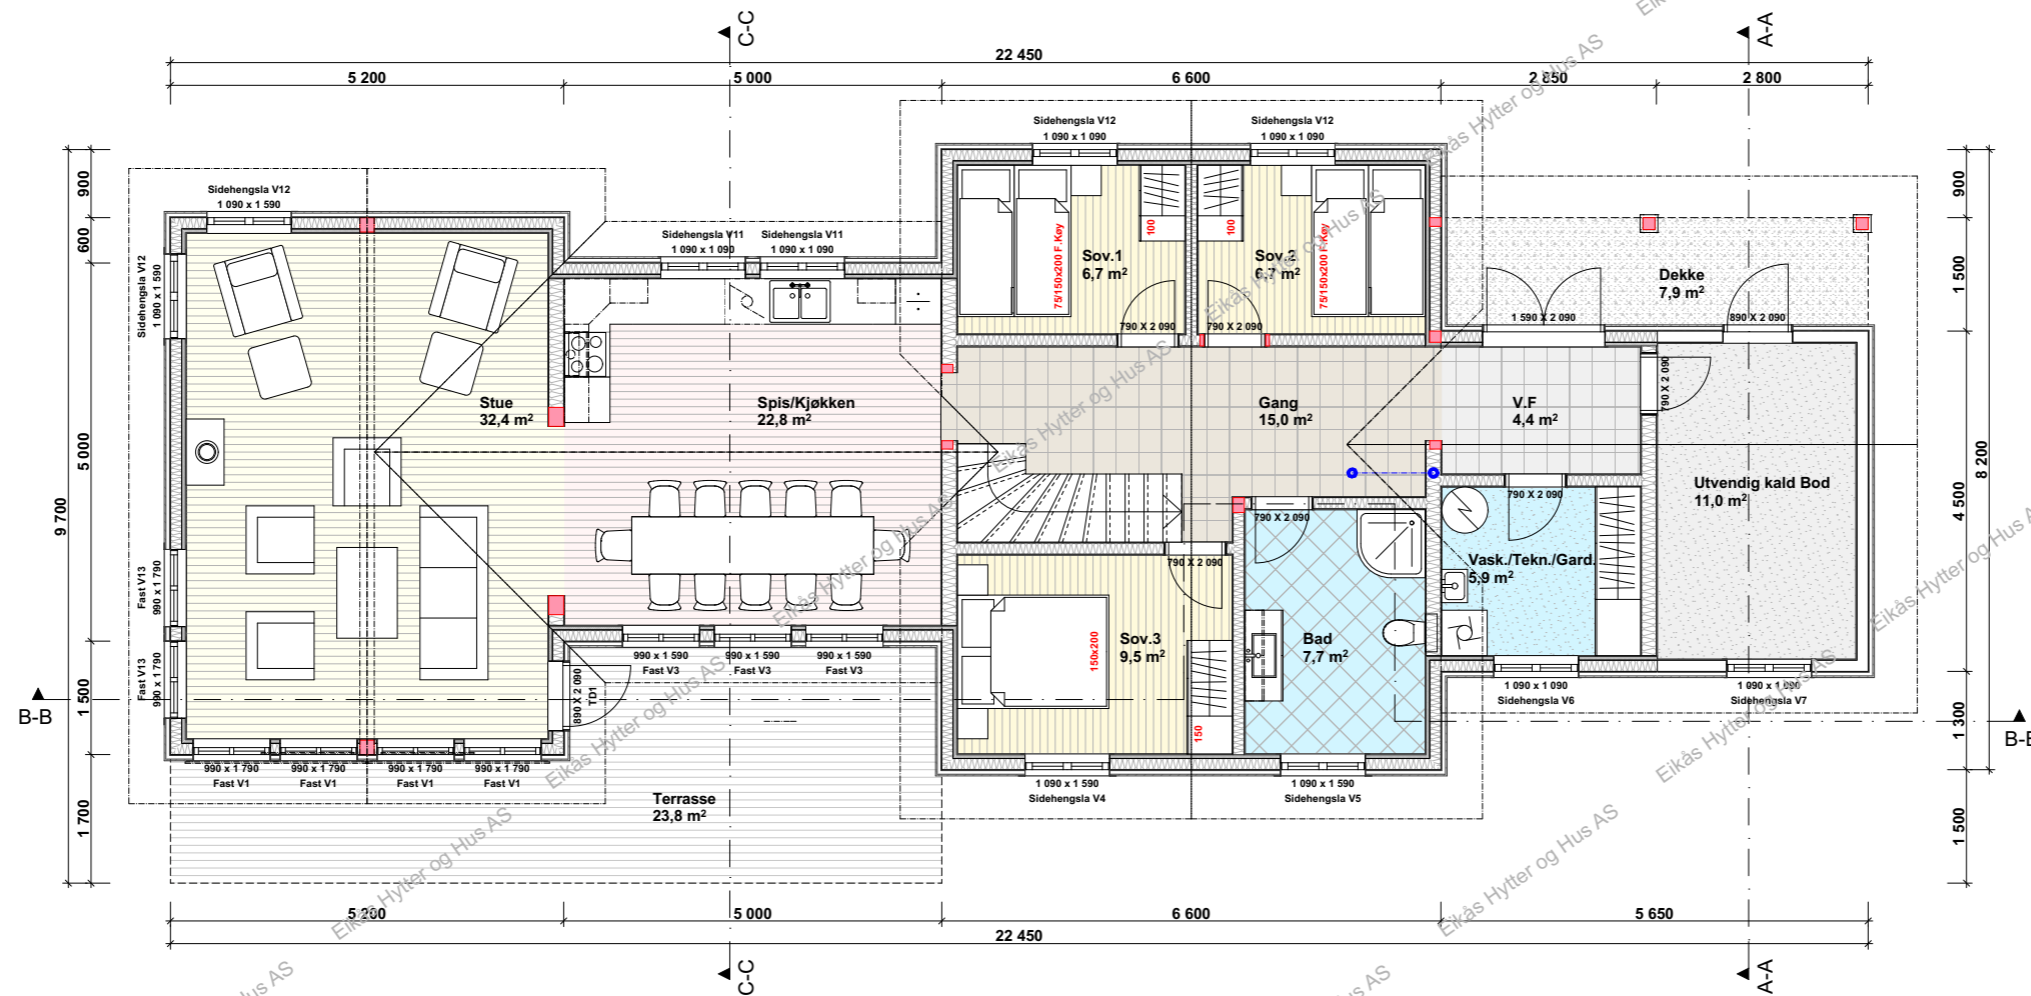

BRA.1.et.: 136.8m²
BRA.2.et.: 28.2 m²
BRA.Tot.: 165.0m²


ISO.1.et.: 116.5 m²
ISO.2.et.: 28.2 m²
ISO.Tot.: 144.7 m²



EIKÅS HYTTER & HUS
 Tlf:38 34 95 00 - Faks:38 34 95 01 www.eikas.no


Tittakhaber:			
Eikås Hytter & Hus AS			
Byggeadresse:			
BYA: 155.0 m ²	BRA: 165.0 m ²	Isol.BRA: 144.7 m ²	Gnr./Bnr.: --/--
Dato: 02.04.19	Rev.nr: 01.EE	Rev.Dato:	Tegnet av: E.Egeland
Prosjektnr.: T-19027			Dato arb.tegning: ---
			Tegningsnr.: 3
Tegning: Hovedplan			Målestokk: 1:100
			Areal tak: 225.4 m ²

Loftsplan

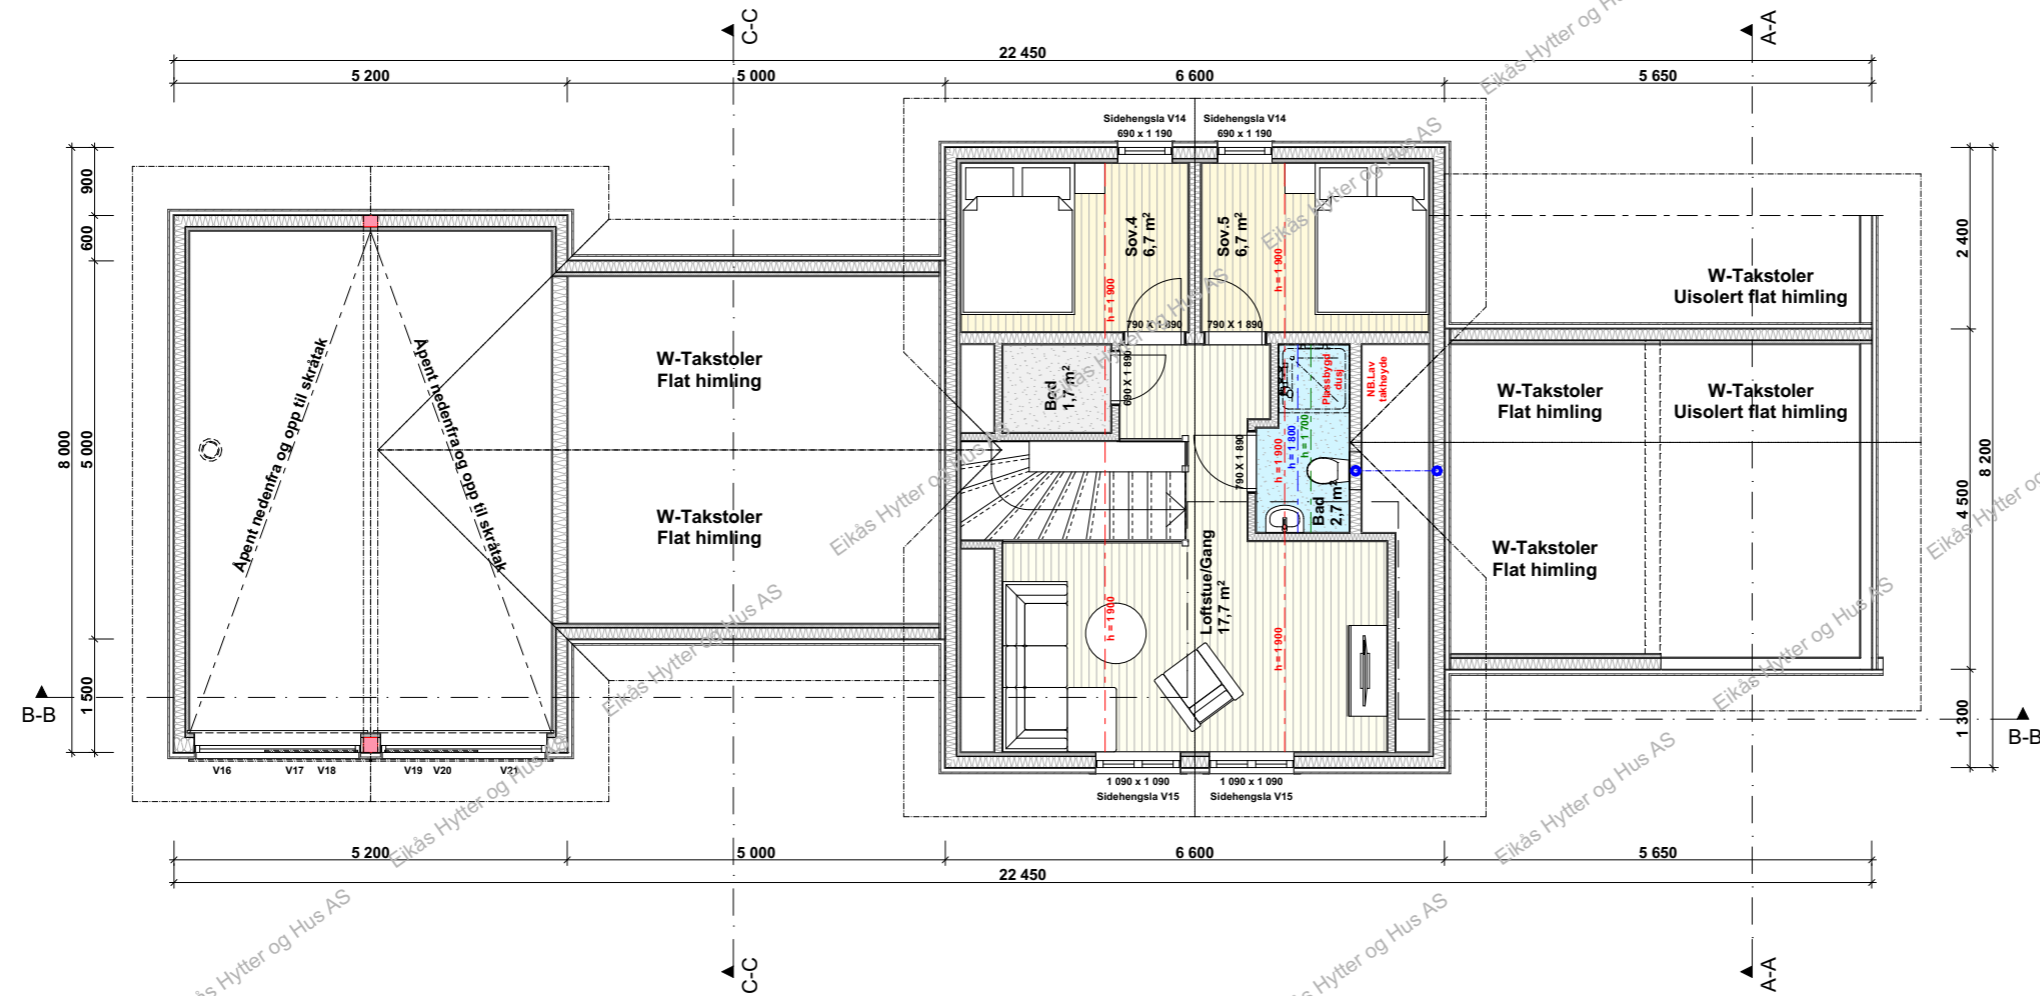


EIKÅS HYTTER & HUS
 Tlf:38 34 95 00 - Faks:38 34 95 01 www.eikas.no


Tiltakshaver:			
Eikås Hytter & Hus AS			
Byggeadresse:			
BYA:	BRA:	Isol.BRA:	Gnr./Bnr.:
155.0 m ²	165.0 m ²	144.7 m ²	--/--
Dato:	Rev.nr:	Rev.Dato:	Tegnet av:
02.04.19	01.EE		E.Egeland
Prosjektnr.:			Dato arb.tegning
T-19027			---
Tegning:			Tegningsnr.:
Loftsplan			4
Målestokk:			1:100
Areal tak:			225.4 m ²

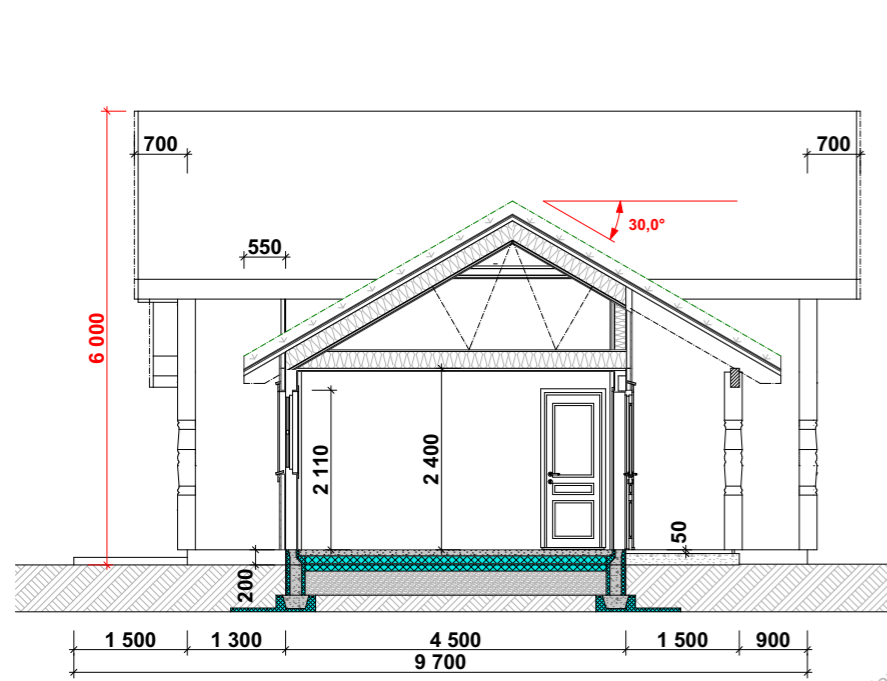

Snitt A-A

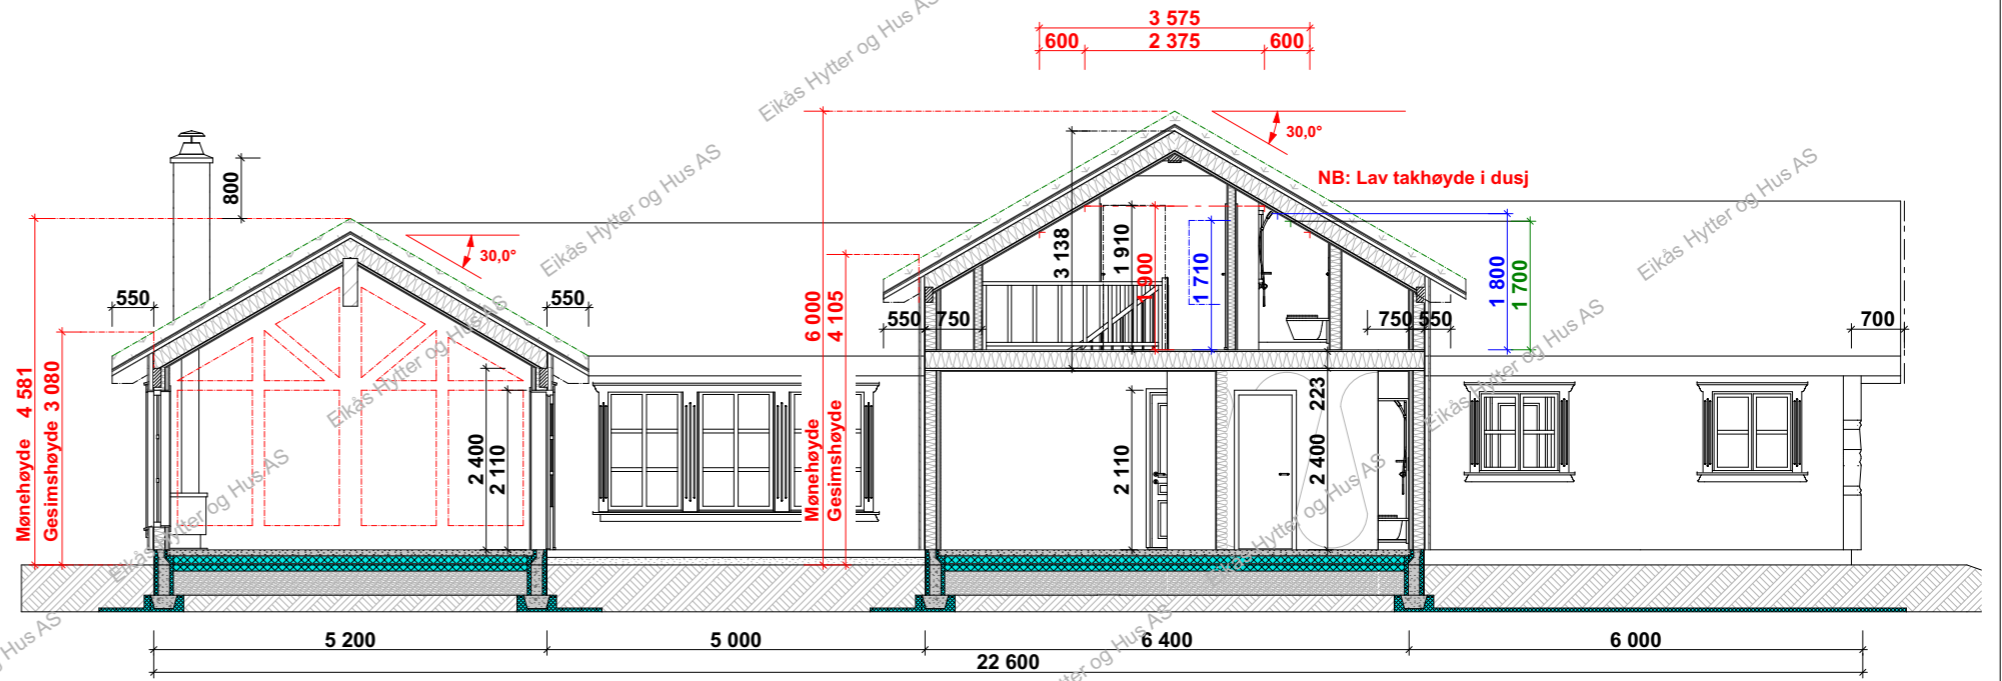

Snitt B-B

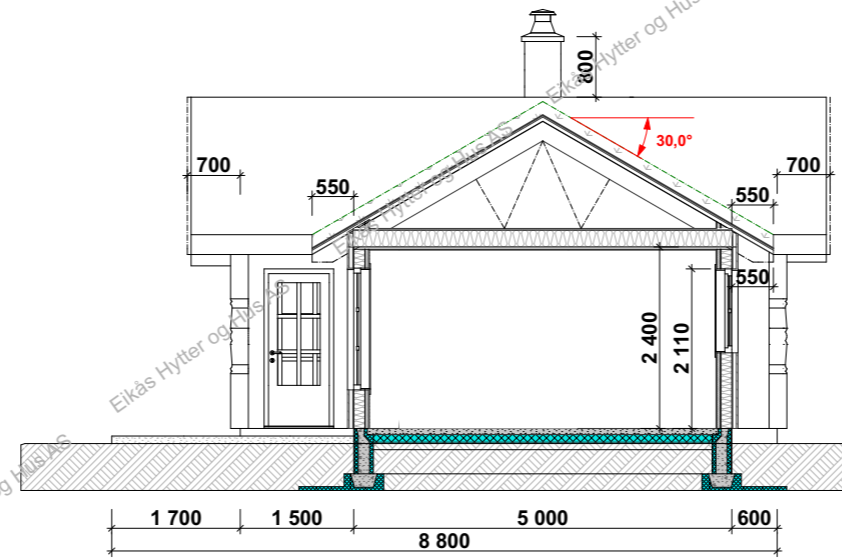

Snitt C-C



EIKÅS HYTTER & HUS
 Tlf:38 34 95 00 - Faks:38 34 95 01 www.eikas.no

Tiltakshaver:
Eikås Hytter & Hus AS

 Byggeadresse:

BYA: 155.0 m ²	BRA: 165.0 m ²	Isol.BRA: 144.7 m ²	Gnr./Bnr.: --/--
Dato: 02.04.19	Rev.nr: 01.EE	Rev.Dato:	Tegnet av: E.Egeland
Prosjektnr.: T-19027			Dato arb.tegning: ---
			Tegningsnr.: 5
Tegning: Snitt			Målestokk: 1:100
			Areal tak: 225.4 m ²