



EIKÅS HYTTER & HUS

Tlf:38 34 95 00 - Faks:38 34 95 01 www.eikas.no

Tittakshaver:


Eikas Hytter & Hus

Byggeadresse:


BYA: 153.6 m ²	BRA: 165.8 m ²	Isol.BRA: 149.9 m ²	Gnr./Bnr.: --/--
Dato: 17.01.19	Rev.nr: 01.ES	Rev.Dato: 21.01.19	Tegnet av: E.Stakkeland
Prosjektnr.: T-19004			Dato arb.tegning: 00.00.00
			Tegningsnr.: 1
Tegning: Perspektiv			Målestokk:
			Areal tak: 225 m ²



Fasade mot

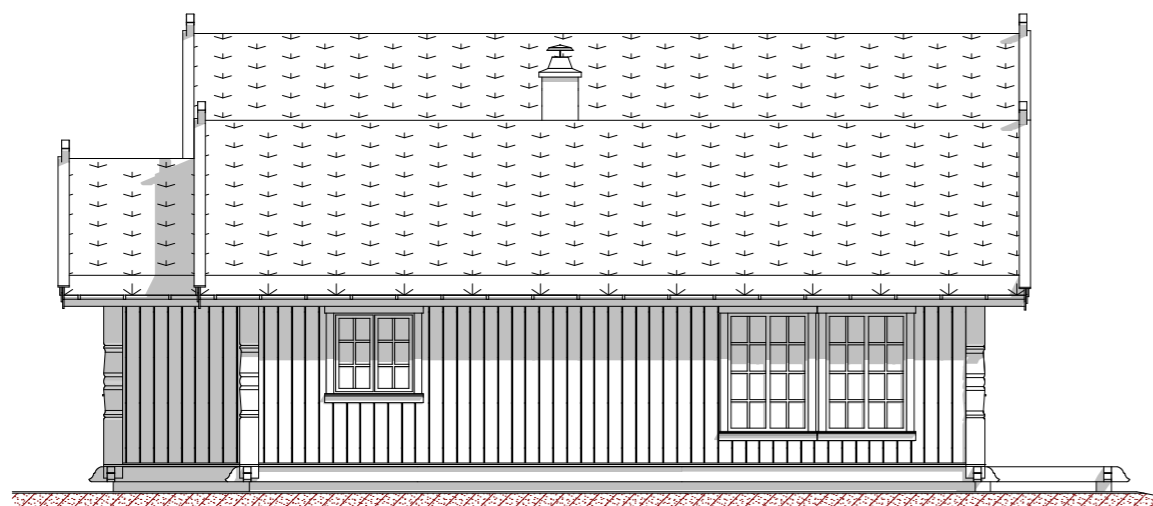

Fasade mot

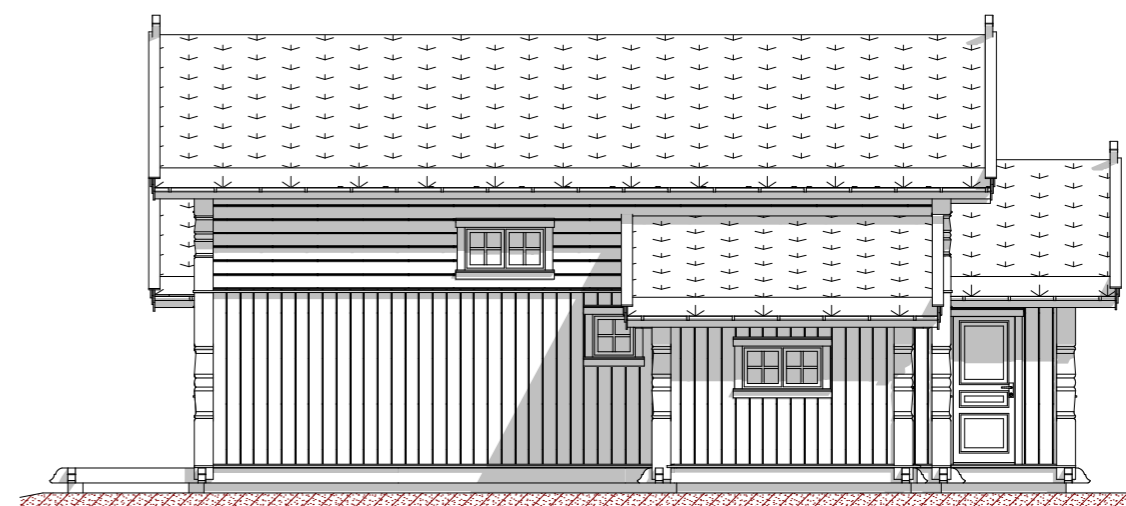

Fasade mot



Fasade mot



EIKÅS HYTTER & HUS

Tlf:38 34 95 00 - Faks:38 34 95 01 www.eikas.no


Tiltakshaver:

Eikås Hytter & Hus

Byggeadresse:

BYA: 153.6 m ²	BRA: 165.8 m ²	Isol.BRA: 149.9 m ²	Gnr./Bnr.: --/--
Dato: 17.01.19	Rev.nr: 01.ES	Rev.Dato: 21.01.19	Tegnet av: E.Stakkeland
Prosjektnr.: T-19004			Dato arb.legning: 00.00.00
			Tegningsnr.: 2
Tegning: Fasader			Målestokk: 1:100
			Areal tak: 225 m ²

Hovedplan

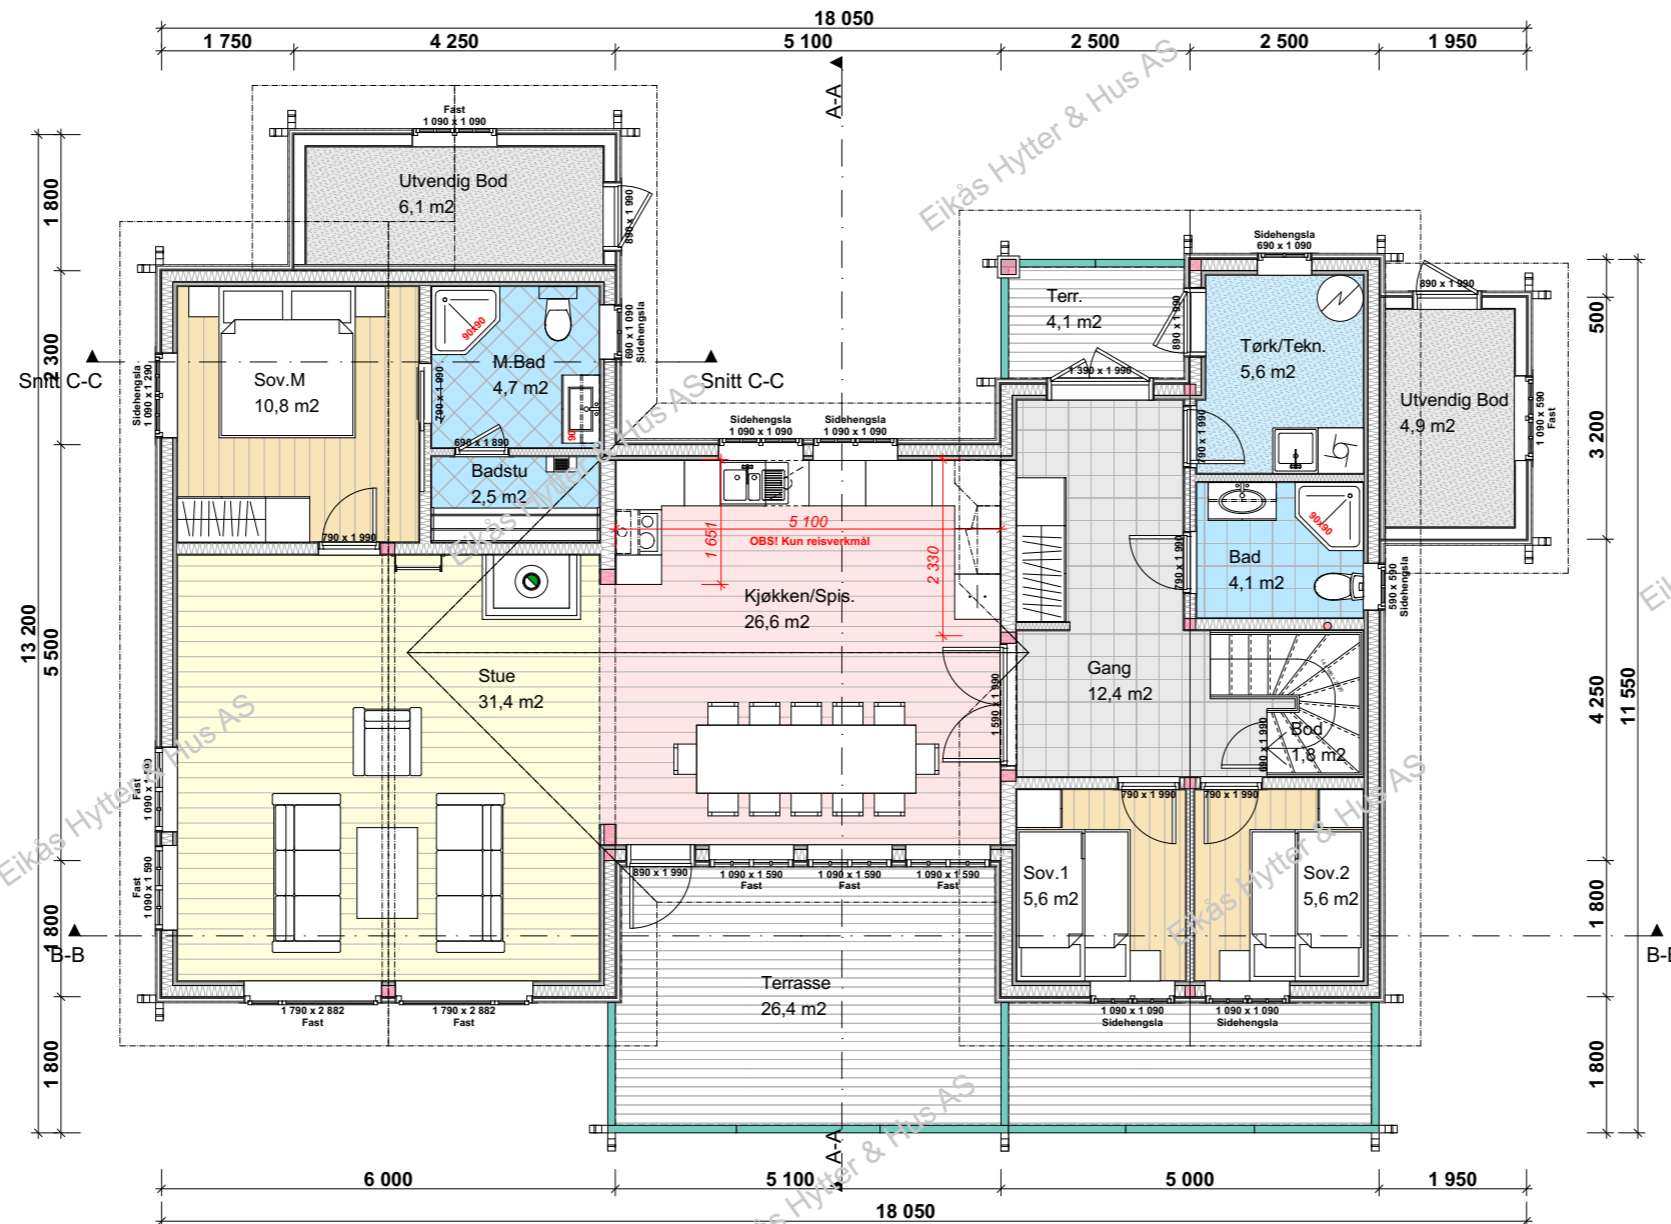

BRA.1.et.: 133.3 m²
BRA.2.et.: 32.5 m²
BRA.Tot.: 165.8 m²

ISO.1.et.: 117.4 m²
ISO.2.et.: 32.5 m²
ISO.Tot.: 149.9 m²


BYA.1.et.: 153.6 m²
BYA.2.et.: 51.2 m²



EIKÅS HYTTER & HUS
 Tlf:38 34 95 00 - Faks:38 34 95 01 www.eikas.no

Tittakhaber:			
Eikås Hytter & Hus			
Byggeadresse:			
BYA: 153.6 m ²	BRA: 165.8 m ²	Isol.BRA: 149.9 m ²	Gnr./Bnr.: --/--
Dato: 17.01.19	Rev.nr: 01.ES	Rev.Dato: 21.01.19	Tegnet av: E.Stakkeland
Prosjektnr.: T-19004			Dato arb.legning: 00.00.00
			Tegningsnr.: 3
Tegning: Hovedplan			Målestokk: 1:100
			Areal tak: 225 m ²


Loftsplan

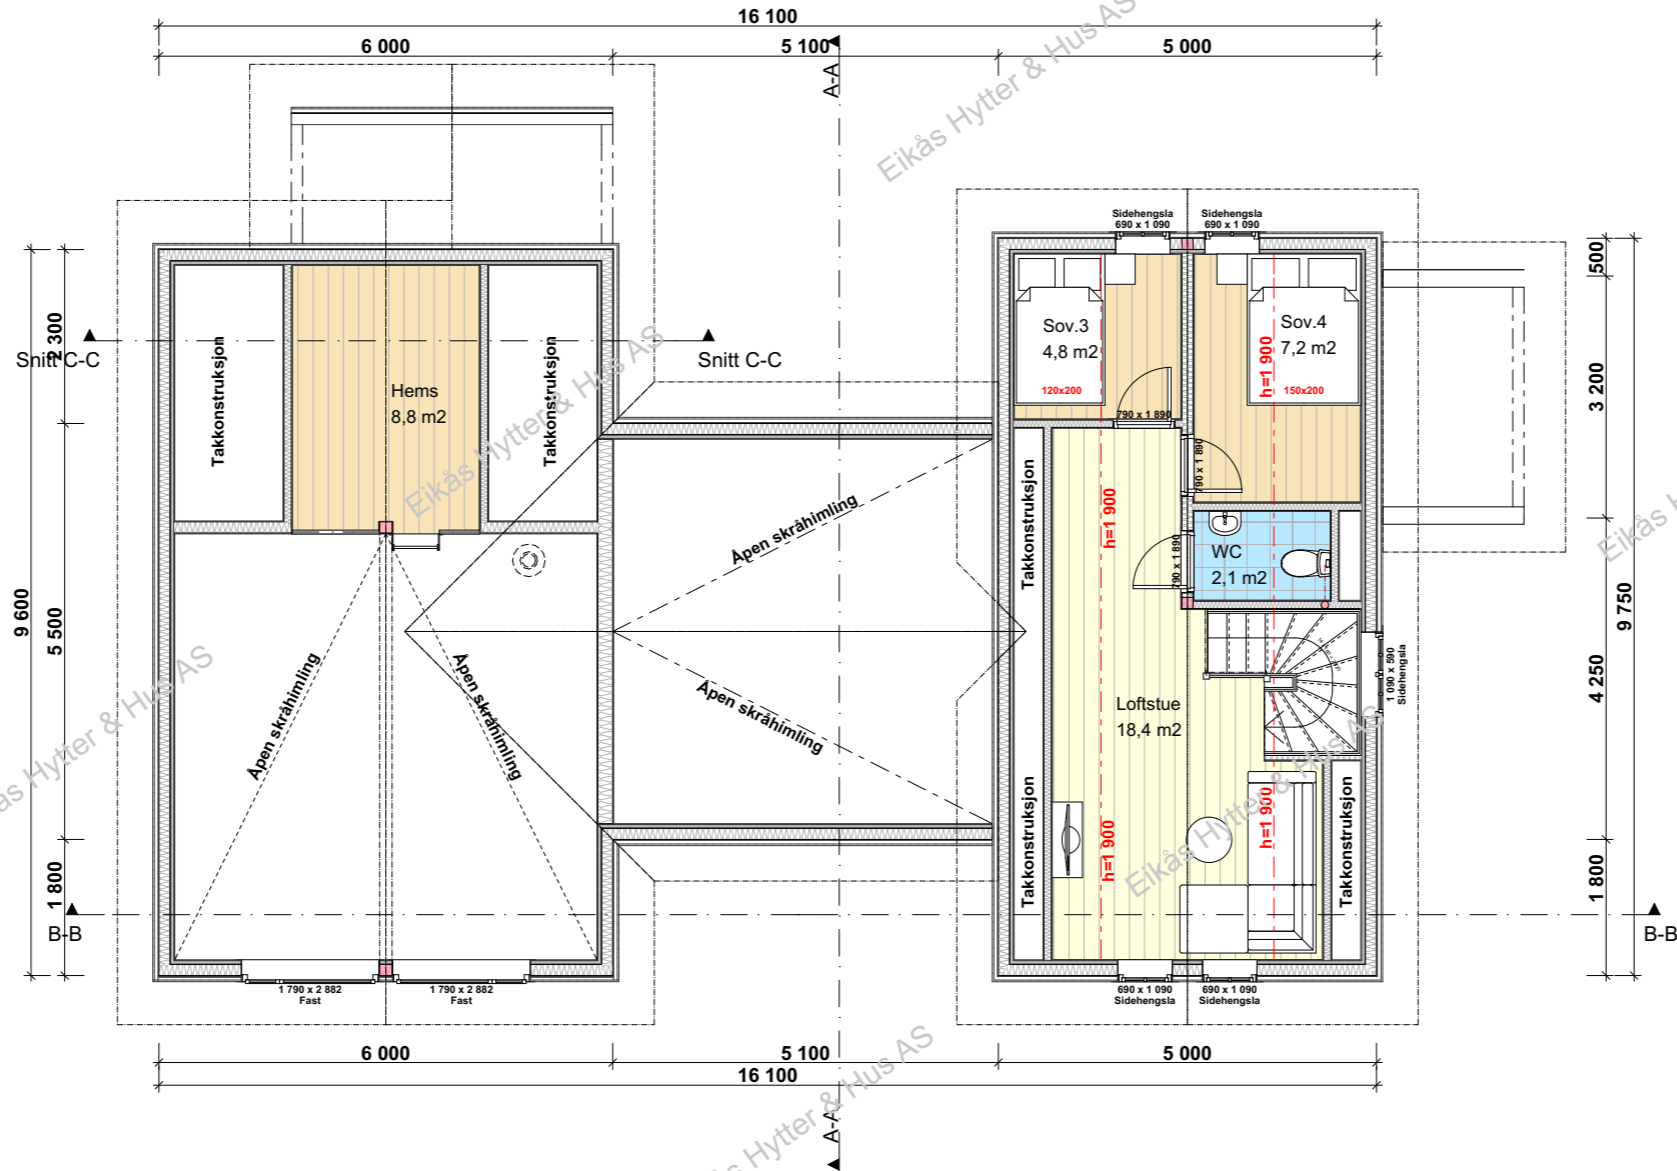


EIKÅS HYTTER & HUS
 Tlf:38 34 95 00 - Faks:38 34 95 01 www.eikas.no

Tittakshaver:
Eikås Hytter & Hus


Byggeadresse:			
BYA:	BRA:	Isol.BRA:	Gnr./Bnr.:
153.6 m ²	165.8 m ²	149.9 m ²	--/--
Dato:	Rev.nr:	Rev.Dato:	Tegnet av:
17.01.19	01.ES	21.01.19	E.Stakkeland
Prosjektnr.:			Dato arb.tegning
T-19004			00.00.00
Tegningsnr.:			4
Tegning:			Målestokk:
Loftsplan			1:100
			Areal tak:
			225 m ²

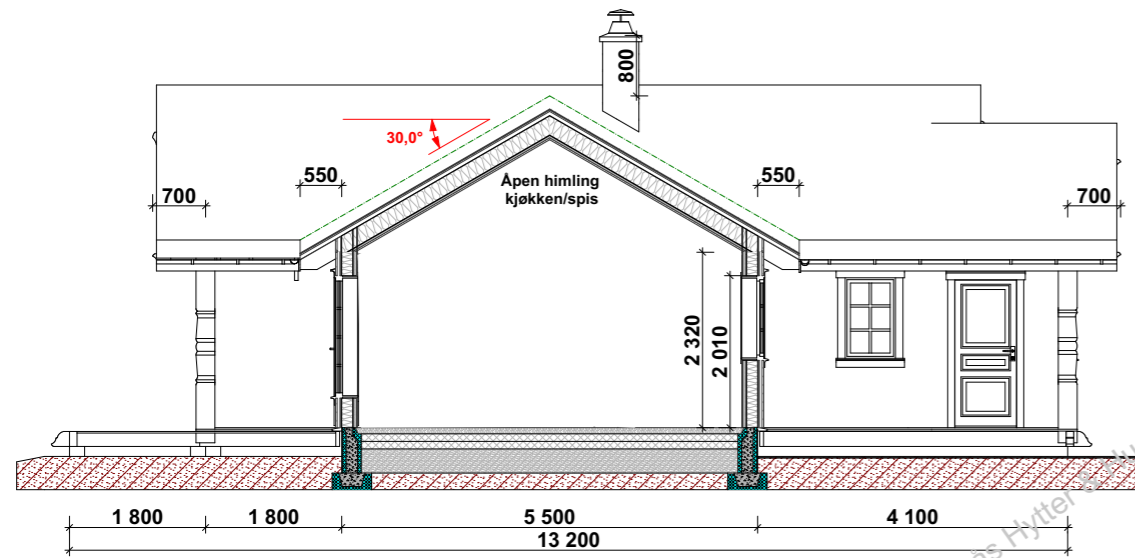

Snitt A-A

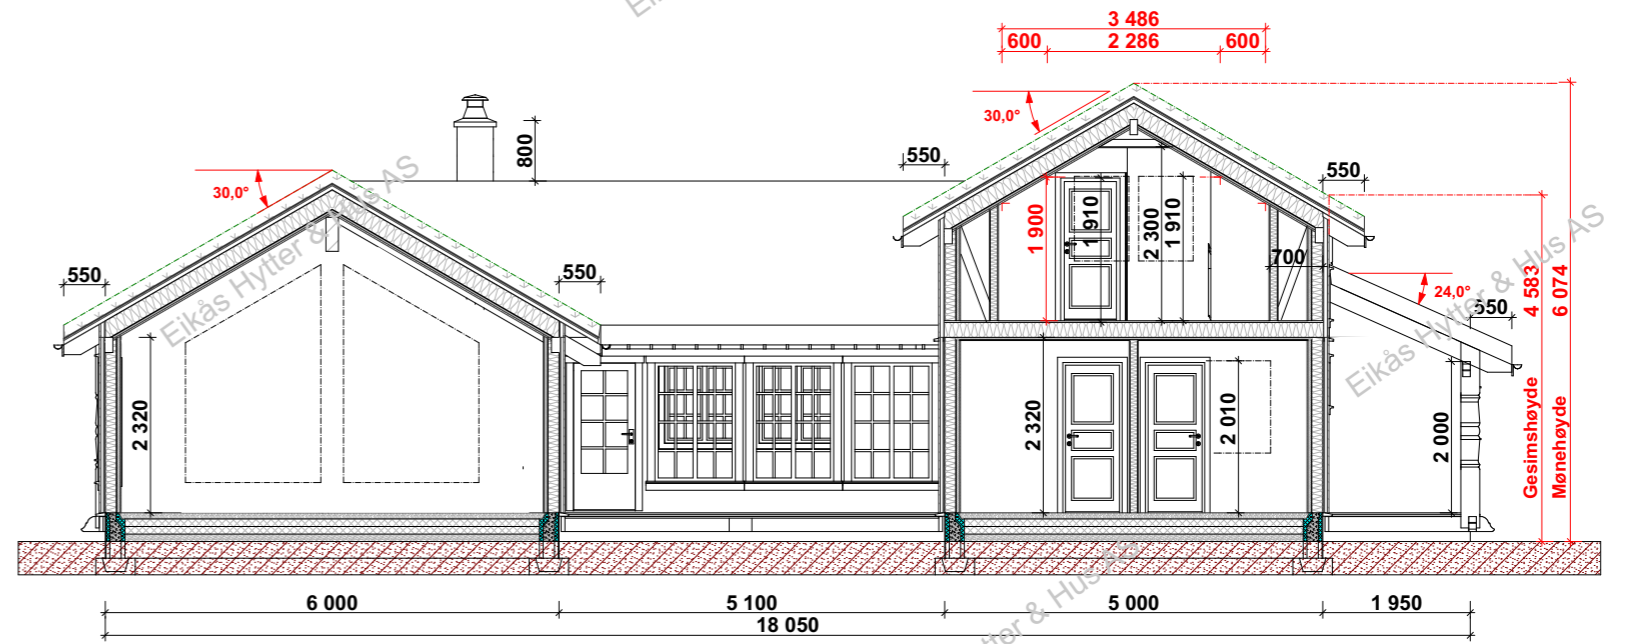

Snitt B-B

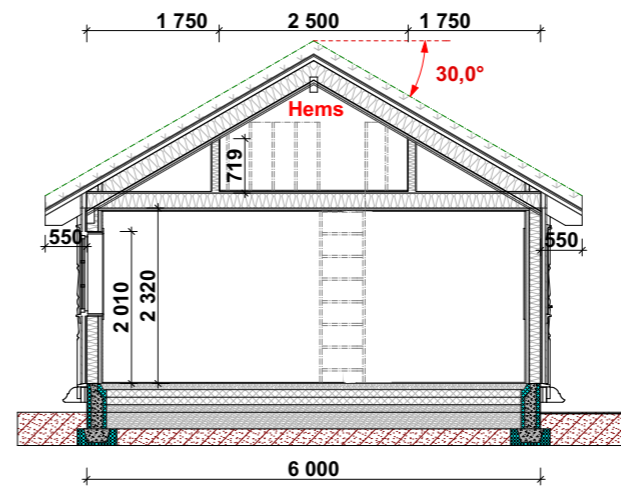

Snitt C-C



EIKÅS HYTTER & HUS
Tlf:38 34 95 00 - Faks:38 34 95 01 www.eikas.no

Tiltakshaver:			
Eikås Hytter & Hus			
Byggeadresse:			
BYA:	BRA:	Isol.BRA:	Gnr./Bnr.:
153.6 m ²	165.8 m ²	149.9 m ²	--/--
Dato:	Rev.nr.:	Rev.Dato:	Tegnet av:
17.01.19	01.ES	21.01.19	E.Stakkeland
Prosjektnr.:			Dato arb.tegning
T-19004			00.00.00
Tegningsnr.:			5
Tegning:			Målestokk:
Snitt			1:100
			Areal tak:
			225 m ²