



EIKÅS HYTTER & HUS

Tlf:38 34 95 00 - Faks:38 34 95 01 www.eikas.no

Tiltakshaver:


Eikas Hytter & Hus

Byggeadresse:


BYA:	152.7 m <sup>2</sup>	BRA:	176.5 m <sup>2</sup>	Isol.BRA:	149.7 m <sup>2</sup>	Gnr./Bnr.:	--/--	
Dato:	16.10.18	Rev.nr.:	09.ES	Rev.Dato:	09.01.19	Tegnet av:	E.Egeland	
Prosjektnr.:	<b>T-18086</b>						Dato arb.tegning	00.00.00
Tegning:	Perspektiv						Tegningsnr.:	1
							Målestokk:	
							Areal tak:	212 m <sup>2</sup>



**Fasade mot Nord**

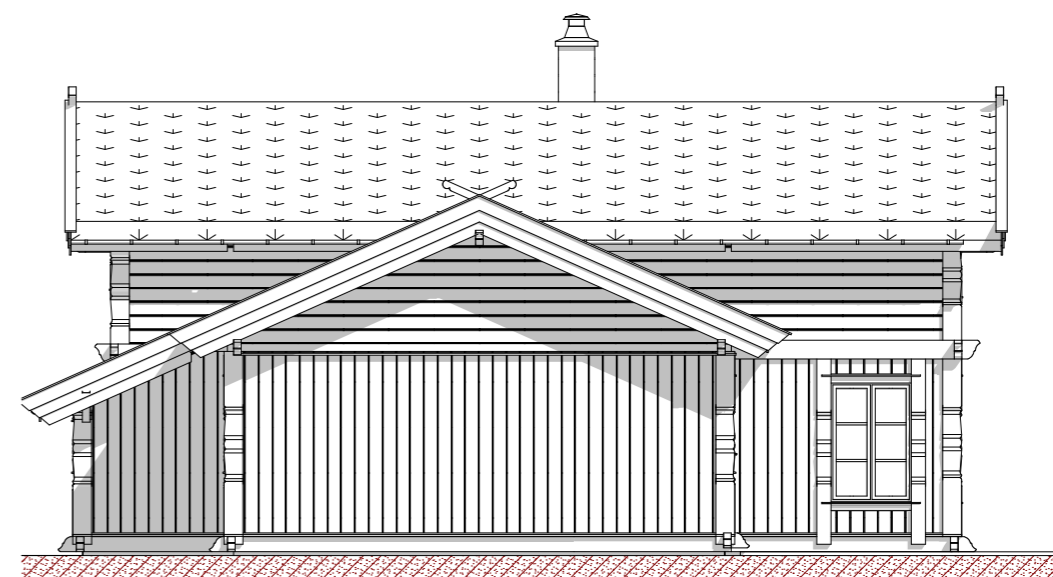

**Fasade mot Øst**

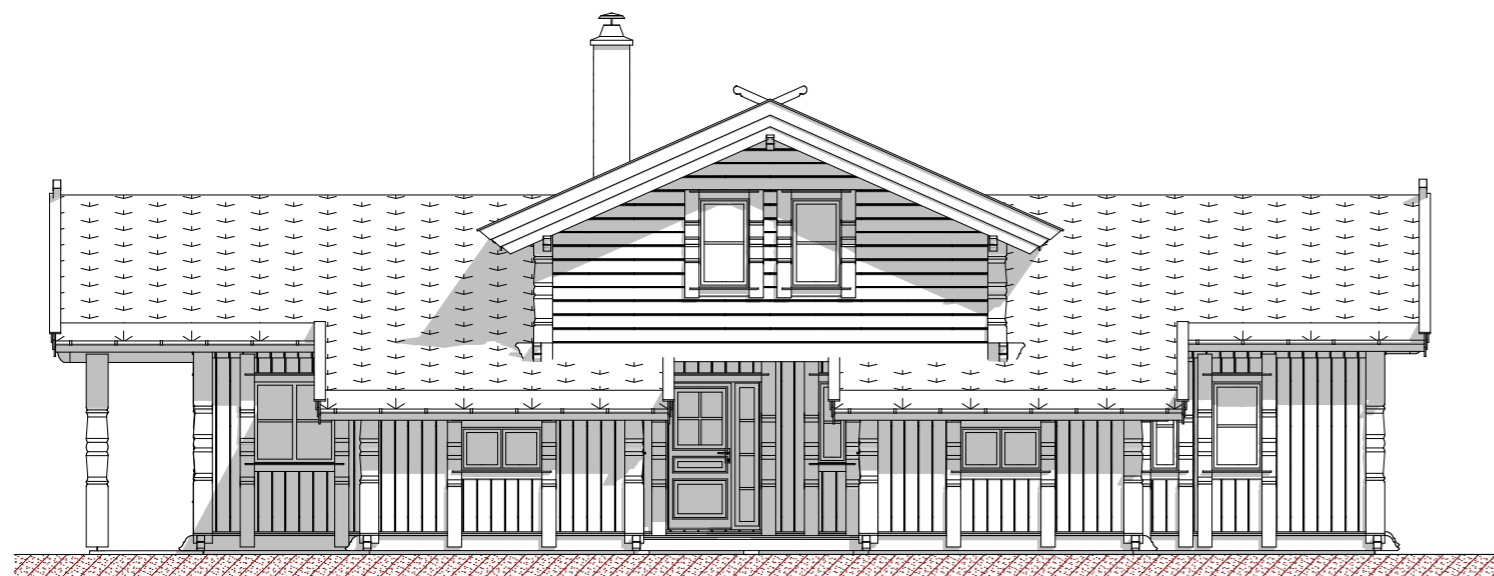

**Fasade mot Sør**



**Fasade mot Vest**



**EIKÅS HYTTER & HUS**

Tlf:38 34 95 00 - Faks:38 34 95 01 [www.eikas.no](http://www.eikas.no)


Tittakshaver:

**Eikås Hytter & Hus**

Byggeadresse:

BYA:	152.7 m <sup>2</sup>	BRA:	176.5 m <sup>2</sup>	Isol.BRA:	149.7 m <sup>2</sup>	Gnr./Bnr.:	--/--	
Dato:	16.10.18	Rev.nr.:	09.ES	Rev.Dato:	09.01.19	Tegnet av:	E.Egeland	
Prosjektnr.:	<b>T-18086</b>						Dato arb.tegning	00.00.00
Tegning:	<b>Fasader</b>						Tegningsnr.:	2
							Målestokk:	<b>1:100</b>
							Areal tak:	212 m <sup>2</sup>

# Hovedplan

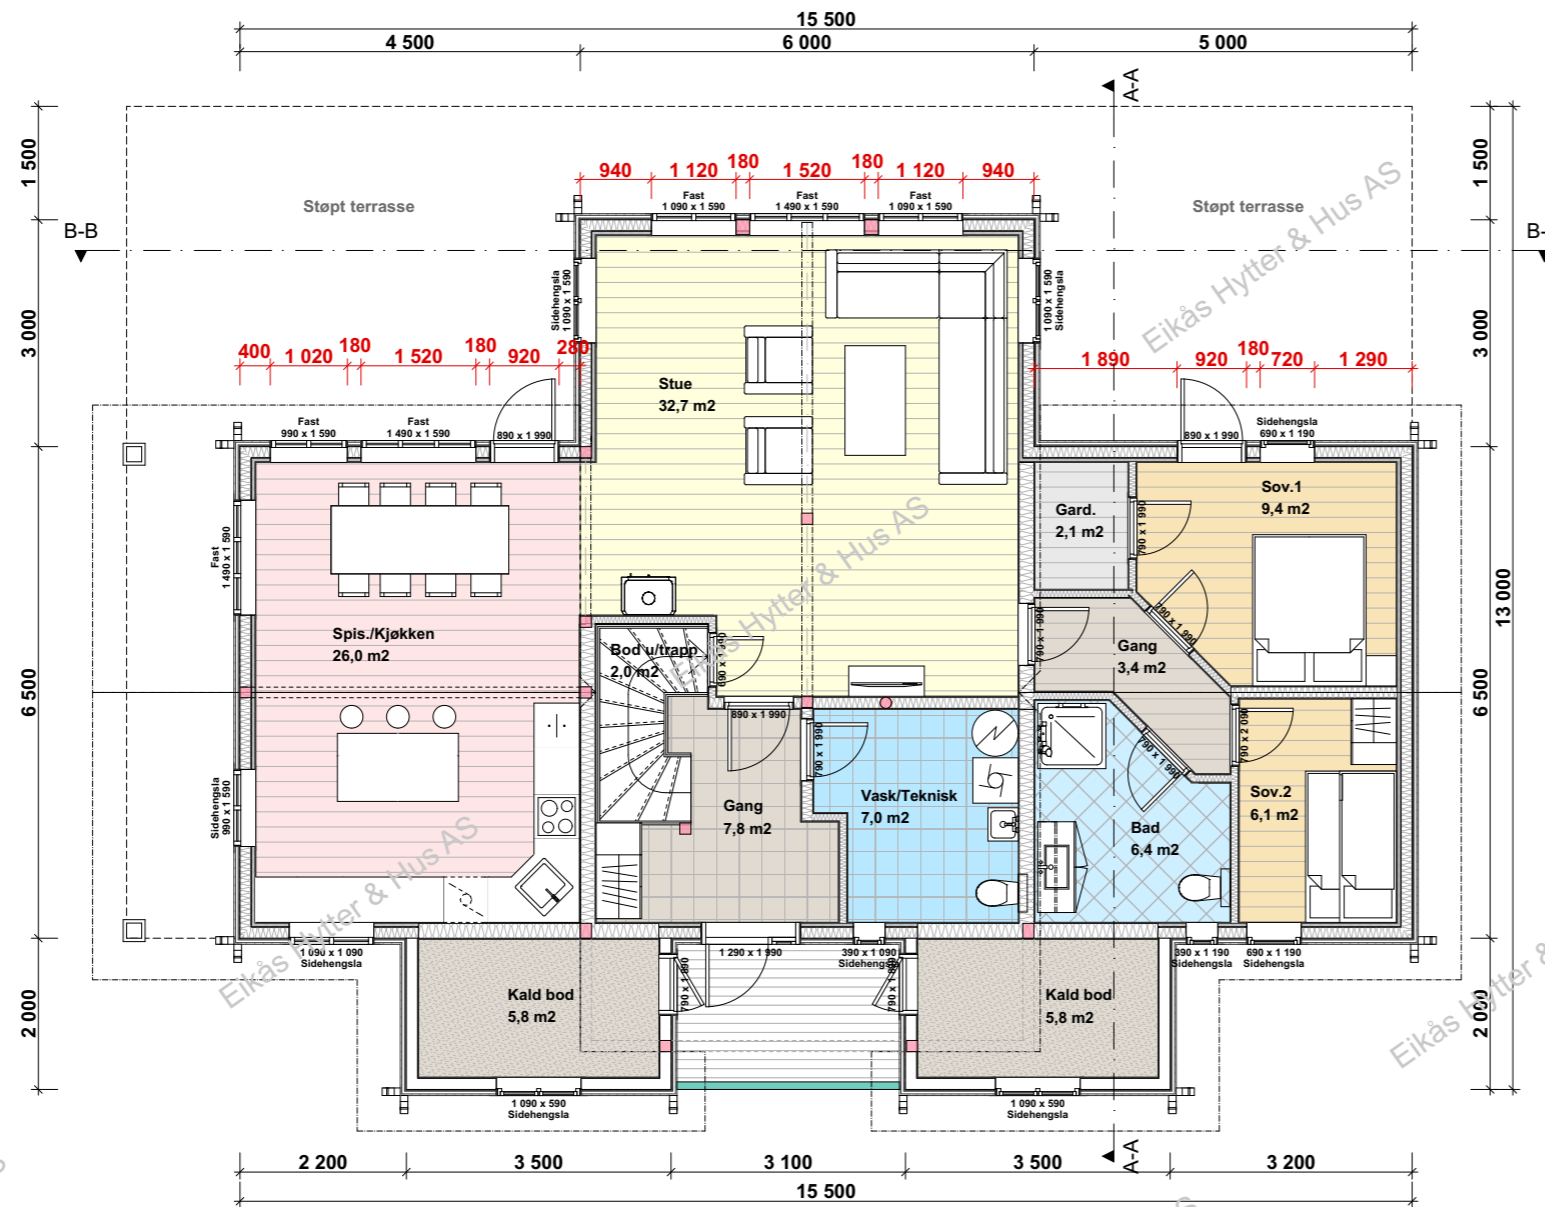

**BRA.1.Et.: 134.8 m<sup>2</sup>**  
**BRA.2.Et.: 41.7 m<sup>2</sup>**  
**BRA.Tot.: 176.5 m<sup>2</sup>**

**ISO.BRA.1.Et.: 108.0 m<sup>2</sup>**  
**ISO.BRA.2.Et.: 41.7 m<sup>2</sup>**  
**ISO.BRA.Tot.: 149.7 m<sup>2</sup>**




**EIKÅS HYTTER & HUS**  
 Tlf:38 34 95 00 - Faks:38 34 95 01 www.eikas.no

Tittakshaver:  
**Eikås Hytter & Hus**

Byggeadresse:			
BYA: 152.7 m <sup>2</sup>	BRA: 176.5 m <sup>2</sup>	Isol.BRA: 149.7 m <sup>2</sup>	Gnr./Bnr.: --/--
Dato: 16.10.18	Rev.nr: 09.ES	Rev.Dato: 09.01.19	Tegnet av: E.Egeland
Prosjektnr.: <b>T-18086</b>			Dato arb.tegning: 00.00.00
			Tegningsnr.: 3
Tegning: <b>Hovedplan</b>			Målestokk: <b>1:100</b>
			Areal tak: 212 m <sup>2</sup>

# Loftsplan

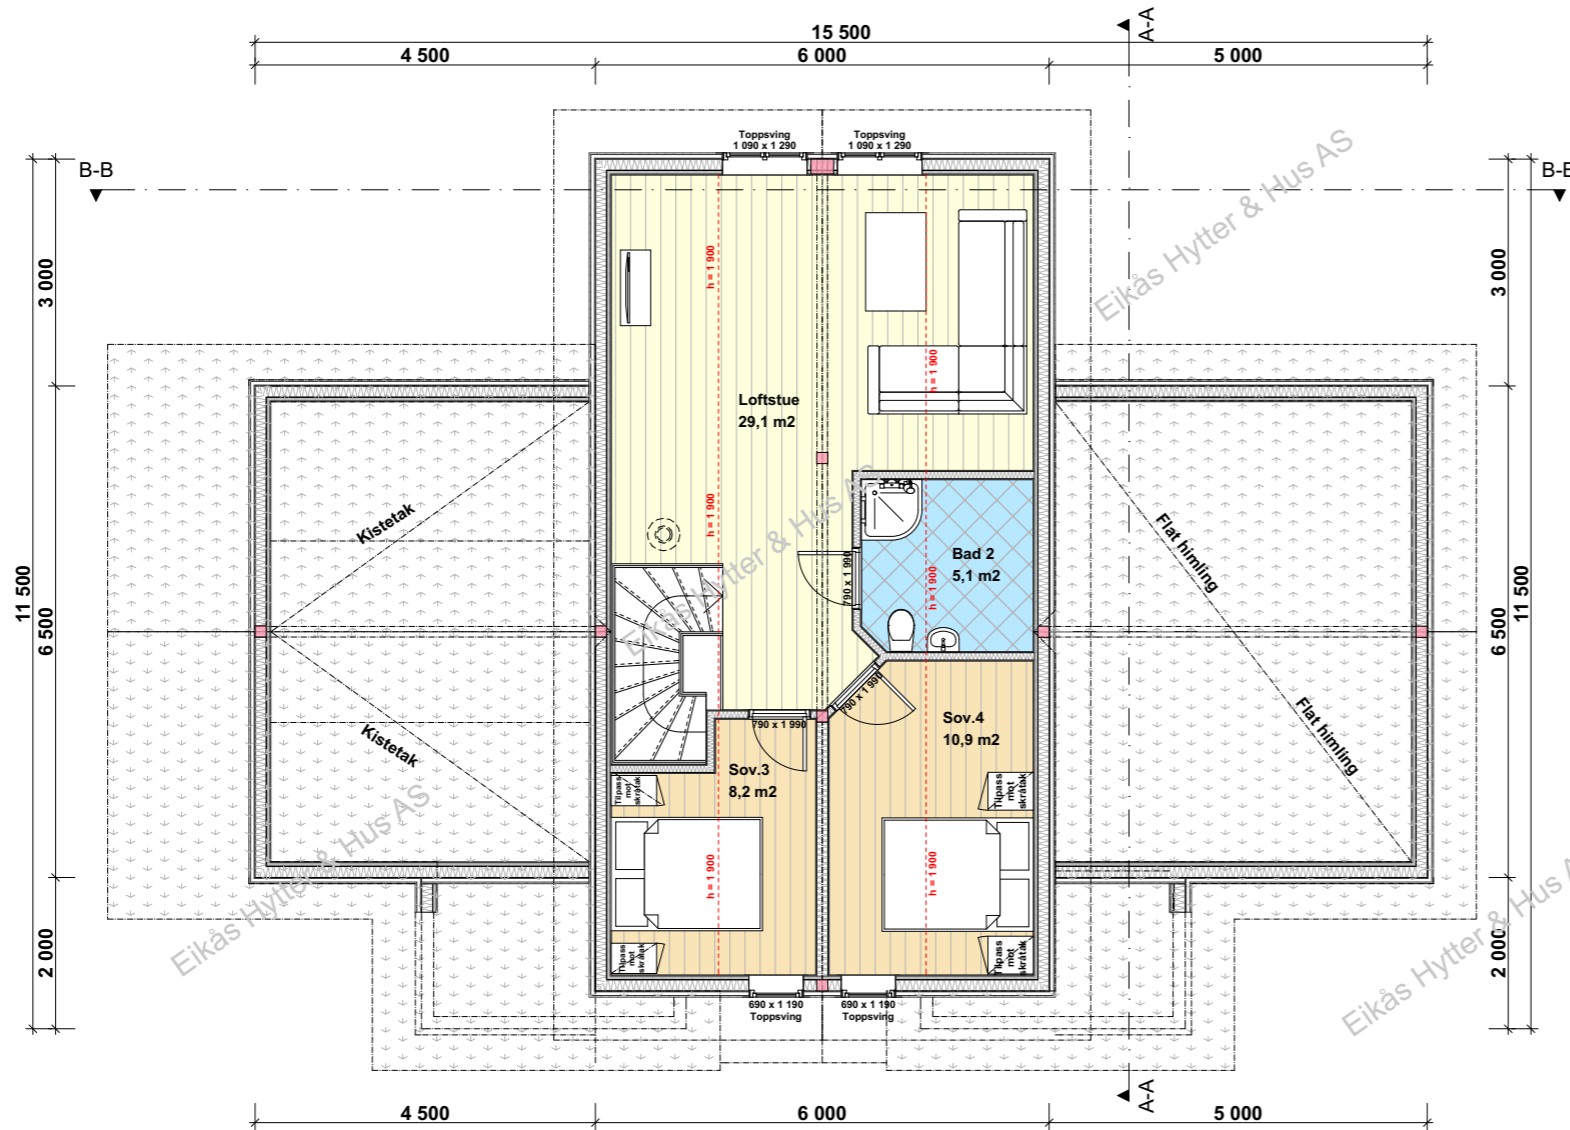


**EIKÅS HYTTER & HUS**  
 Tlf:38 34 95 00 - Faks:38 34 95 01 www.eikas.no


Tittakshaver:  
**Eikås Hytter & Hus**

Byggeadresse:

BYA:	152.7 m <sup>2</sup>	BRA:	176.5 m <sup>2</sup>	Isol.BRA:	149.7 m <sup>2</sup>	Gnr./Bnr.:	--/--	
Dato:	16.10.18	Rev.nr.:	09.ES	Rev.Dato:	09.01.19	Tegnet av:	E.Egeland	
Prosjektnr.:	<b>T-18086</b>						Dato arb.tegning:	00.00.00
Tegning:	<b>Loftsplan</b>						Tegningsnr.:	4
							Målestokk:	<b>1:100</b>
							Areal tak:	212 m <sup>2</sup>

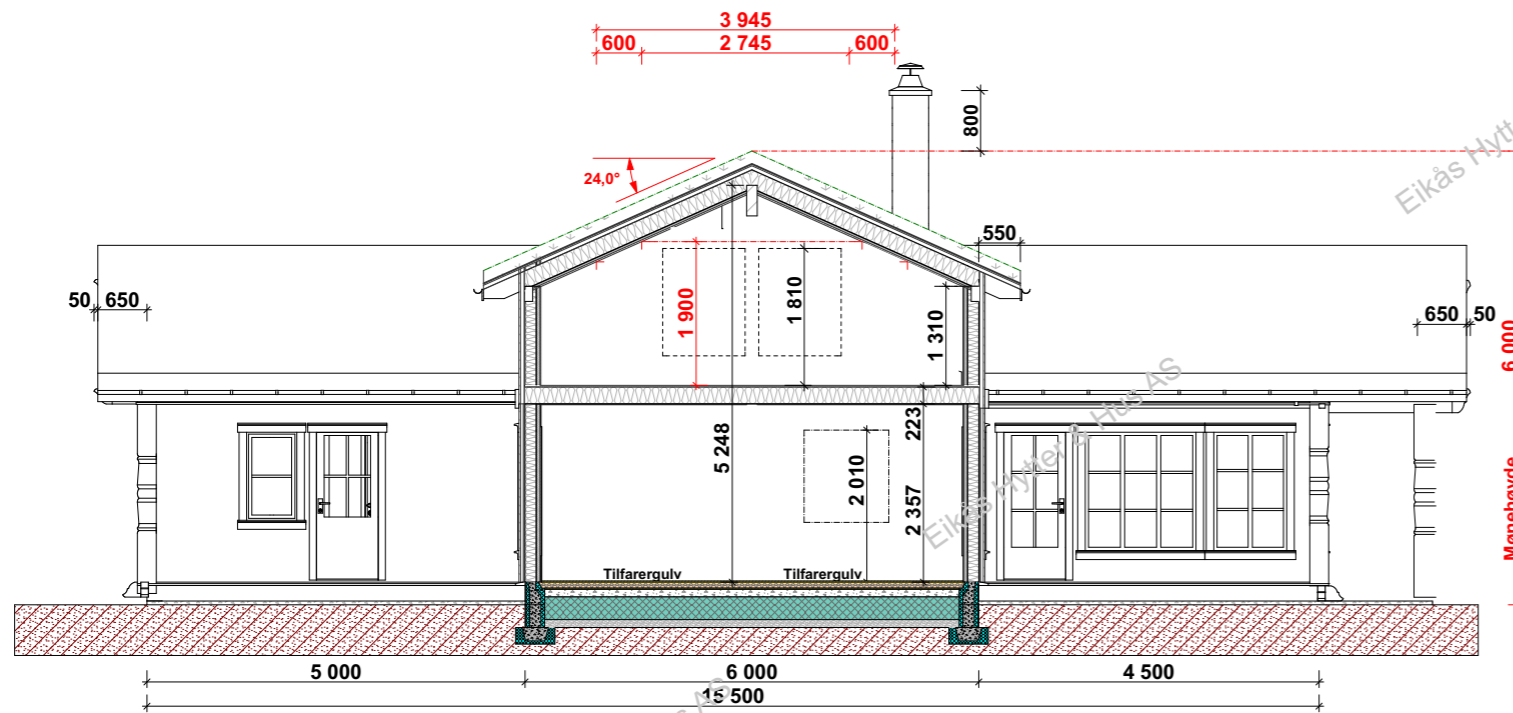

**Snitt B-B**

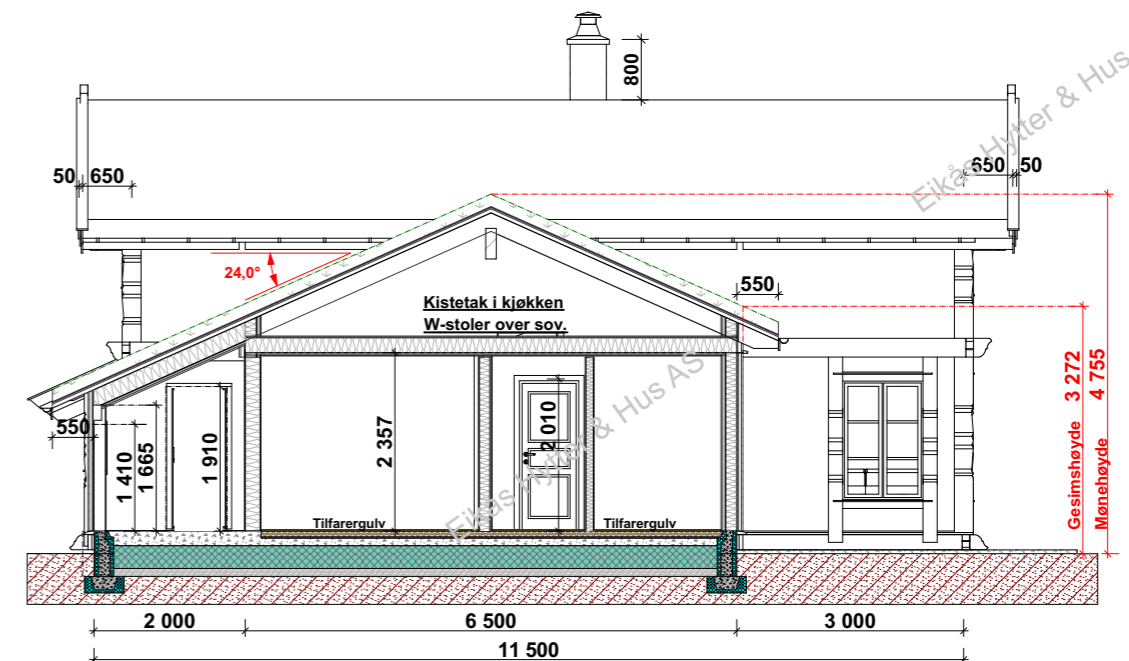

**Snitt A-A**



**EIKÅS HYTTER & HUS**  
Tlf:38 34 95 00 - Faks:38 34 95 01 www.eikas.no

Tiltakshaver:  
**Eikas Hytter & Hus**

Byggeadresse:

BYA:	152.7 m <sup>2</sup>	BRA:	176.5 m <sup>2</sup>	Isol.BRA:	149.7 m <sup>2</sup>	Gnr./Bnr.:	--/--	
Dato:	16.10.18	Rev.nr.:	09.ES	Rev.Dato:	09.01.19	Tegnet av:	E.Egeland	
Prosjektnr.:	<b>T-18086</b>						Dato arb.legning:	00.00.00
Tegning:	<b>Snitt</b>						Tegningsnr.:	5
							Målestokk:	<b>1:100</b>
							Areal tak:	212 m <sup>2</sup>