




EIKÅS HYTTTER & HUS
 Tlf:38 34 95 00 - Faks:38 34 95 01 www.eikas.no


Tiltakshaver:
Eikas Hytter & Hus AS

Byggeadresse:
 -


BYA: 170.0 m ²	BRA: 187.0 m ²	Isol.BRA: 149.5 m ²	Gnr./Bnr.: -
Dato: 09.01.17	Rev.nr: 05.EE	Rev.Dato: 12.06.17	Tegnet av: E.Egeland
Prosjektnr.: Ålfjell-T-16139			Dato arb.legning: 00.00.00
			Tegningsnr.: 1
Tegning: Perspektiv			Målestokk: 1:40,
			241.1 m ²

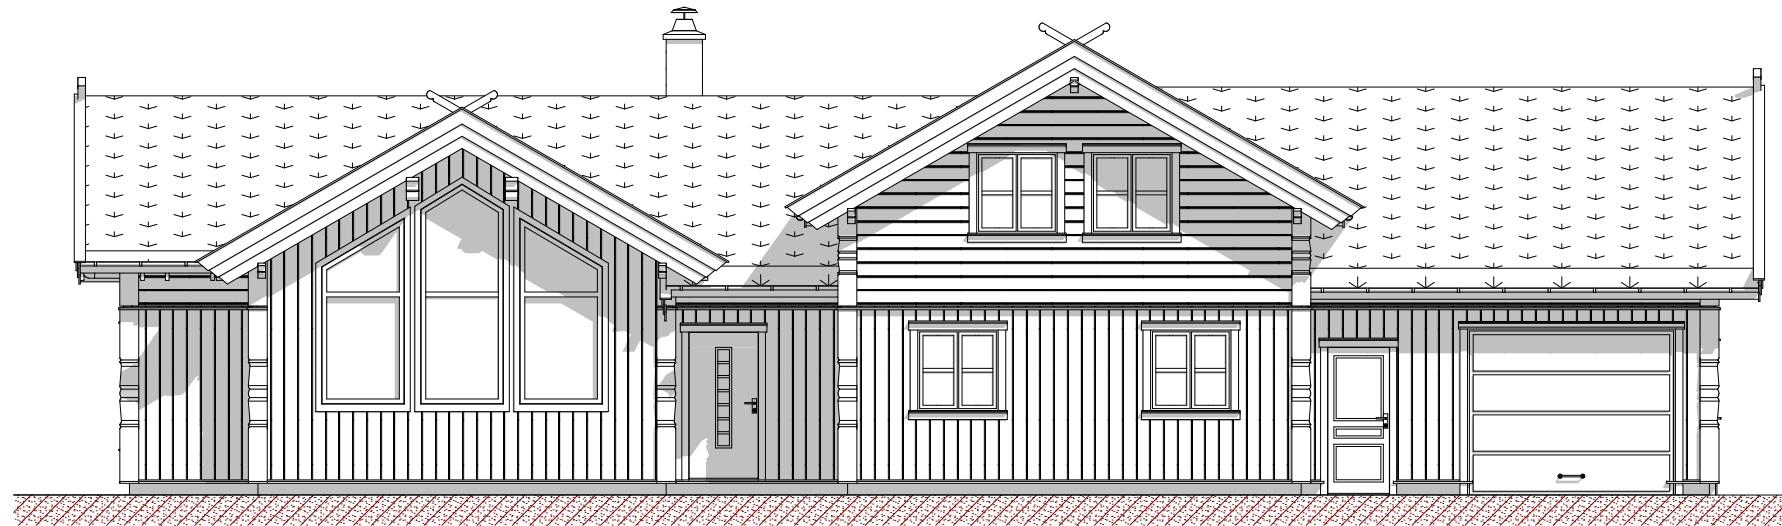

Fasade mot

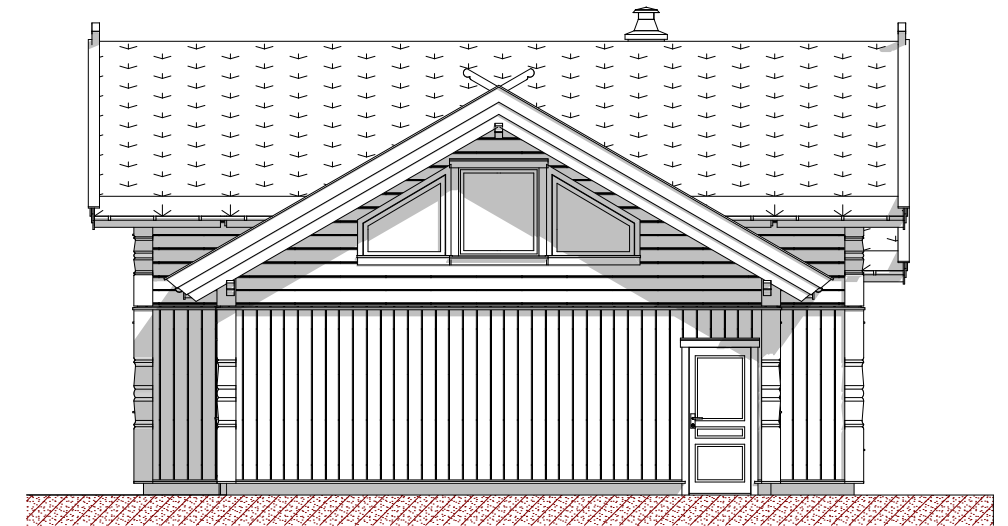

Fasade mot

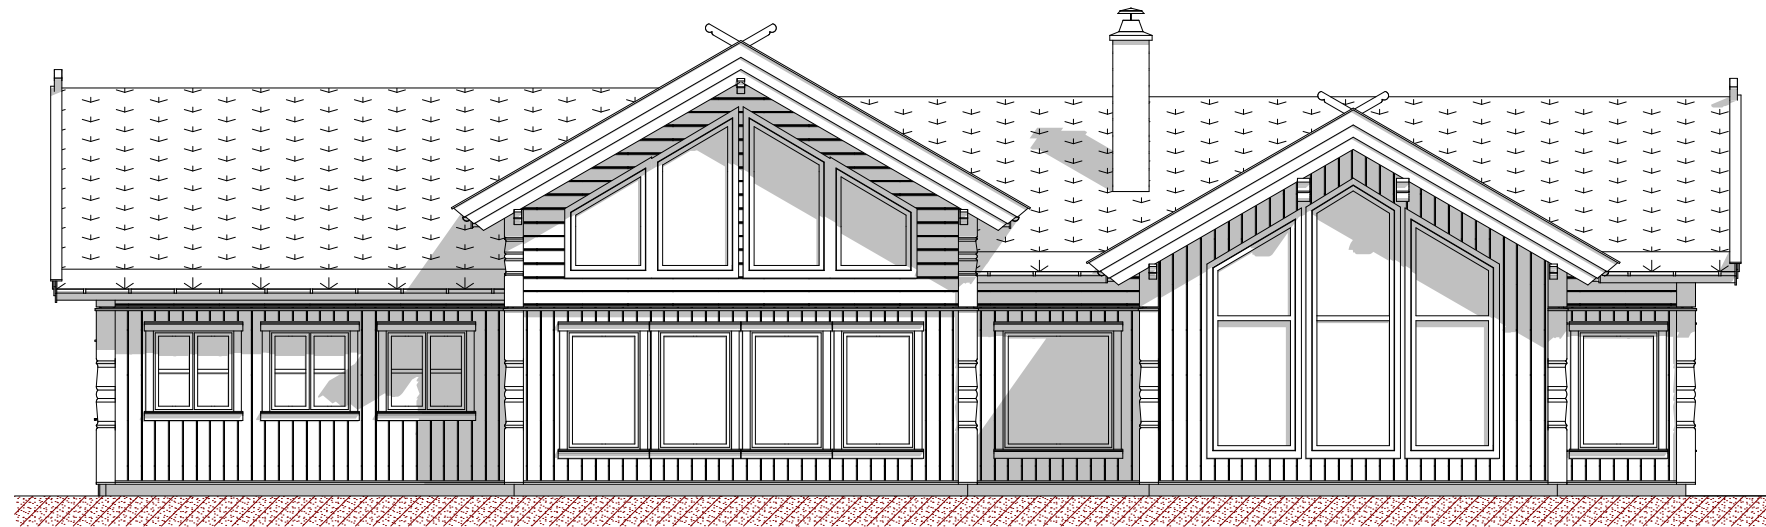

Fasade mot




Fasade mot



EIKÅS HYTTER & HUS
Tlf:38 34 95 00 - Faks:38 34 95 01 www.eikas.no

Tiltakshaver:			
Eikås Hytter & Hus AS			
Byggeadresse:			
-			
BYA:	BRA:	Isol.BRA:	Gnr./Bnr.:
170.0 m ²	187.0 m ²	149.5 m ²	-
Dato:	Rev.nr:	Rev.Dato:	Tegnet av:
09.01.17	05.EE	12.06.17	E.Egeland
Prosjektnr.:			Dato arb.tegning
Ålfjell-T-16139			00.00.00
Tegning:			Tegningsnr.:
Fasader			2
			Målestokk:
			1:100
			Areal tak:
			241.1 m ²

Hovedplan

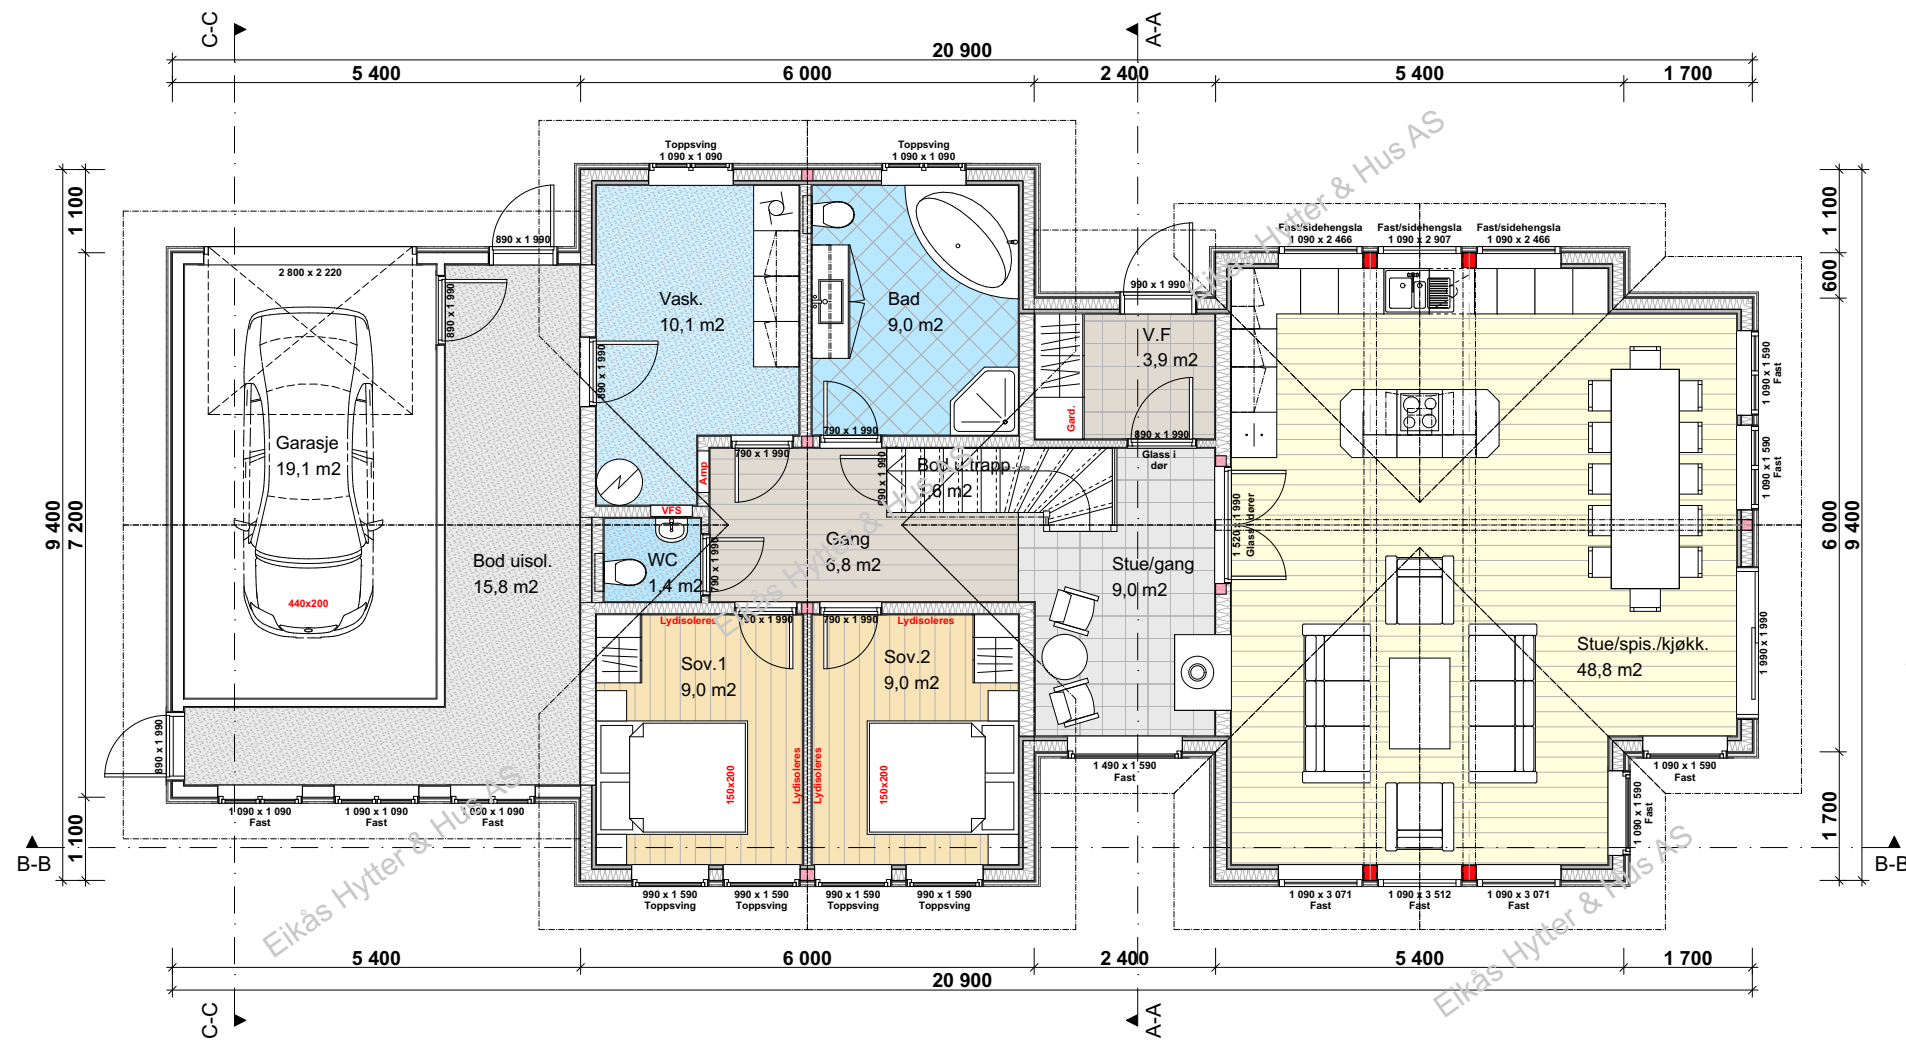

BRA.Hovedplan.:152.1 m²
BRA.Loftsplan.: 34.9 m²
BRA.Totalt.: 187.0 m²

ISO.Hovedplan.:114.6 m²
ISO.Loftsplan.: 34.9 m²
ISO.Totalt.: 149.5 m²

BYA.Hovedplan.:170.0 m²




EIKÅS HYTTER & HUS

Tlf:38 34 95 00 - Faks:38 34 95 01 www.eikas.no


Tittakshaver:			
Eikås Hytter & Hus AS			
Byggeadresse:			
-			
BYA: 170.0 m ²	BRA: 187.0 m ²	Isol.BRA: 149.5 m ²	Gnr./Bnr.: -
Dato: 09.01.17	Rev.nr: 05.EE	Rev.Dato: 12.06.17	Tegnet av: E.Egeland
Prosjektrnr.: Ålfjell-T-16139			Dato arb.tegning: 00.00.00
Tegningsnr.: 3			Målestokk: 1:100
Tegning: Hovedplan			Areal tak: 241.1 m ²

Loftsplan

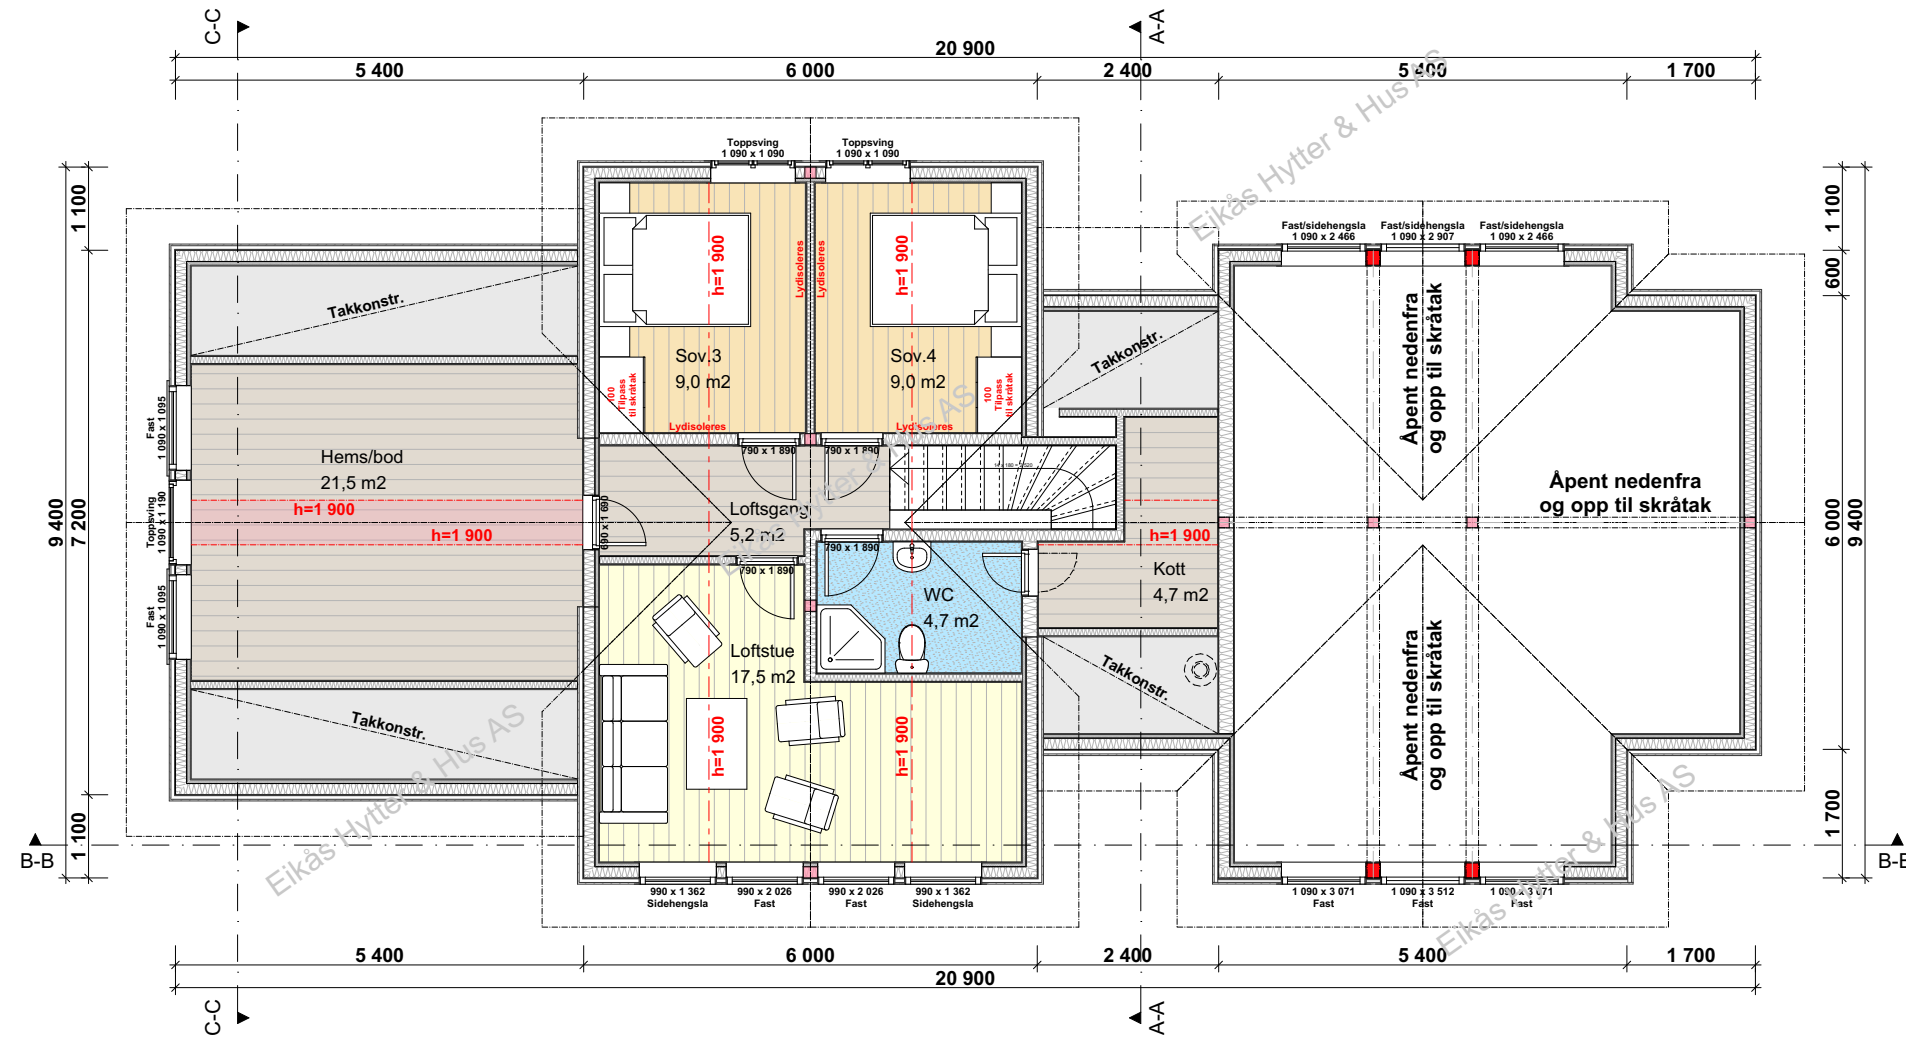


EIKÅS HYTTTER & HUS
Tlf:38 34 95 00 - Faks:38 34 95 01 www.eikas.no


Tittakshaver:			
Eikås Hytter & Hus AS			
Byggeadresse:			
-			
BYA:	BRA:	Isol.BRA:	Gnr./Bnr.:
170.0 m²	187.0 m²	149.5 m²	-
Dato:	Rev.nr:	Rev.Dato:	Tegnet av:
09.01.17	05.EE	12.06.17	E.Egeland
Prosjektnr.:			Dato arb.legning
Ålfjell-T-16139			00.00.00
Tegningsnr.:			4
Tegning:			Målestokk:
Loftsplan			1:100
			Areal tak:
			241.1 m²

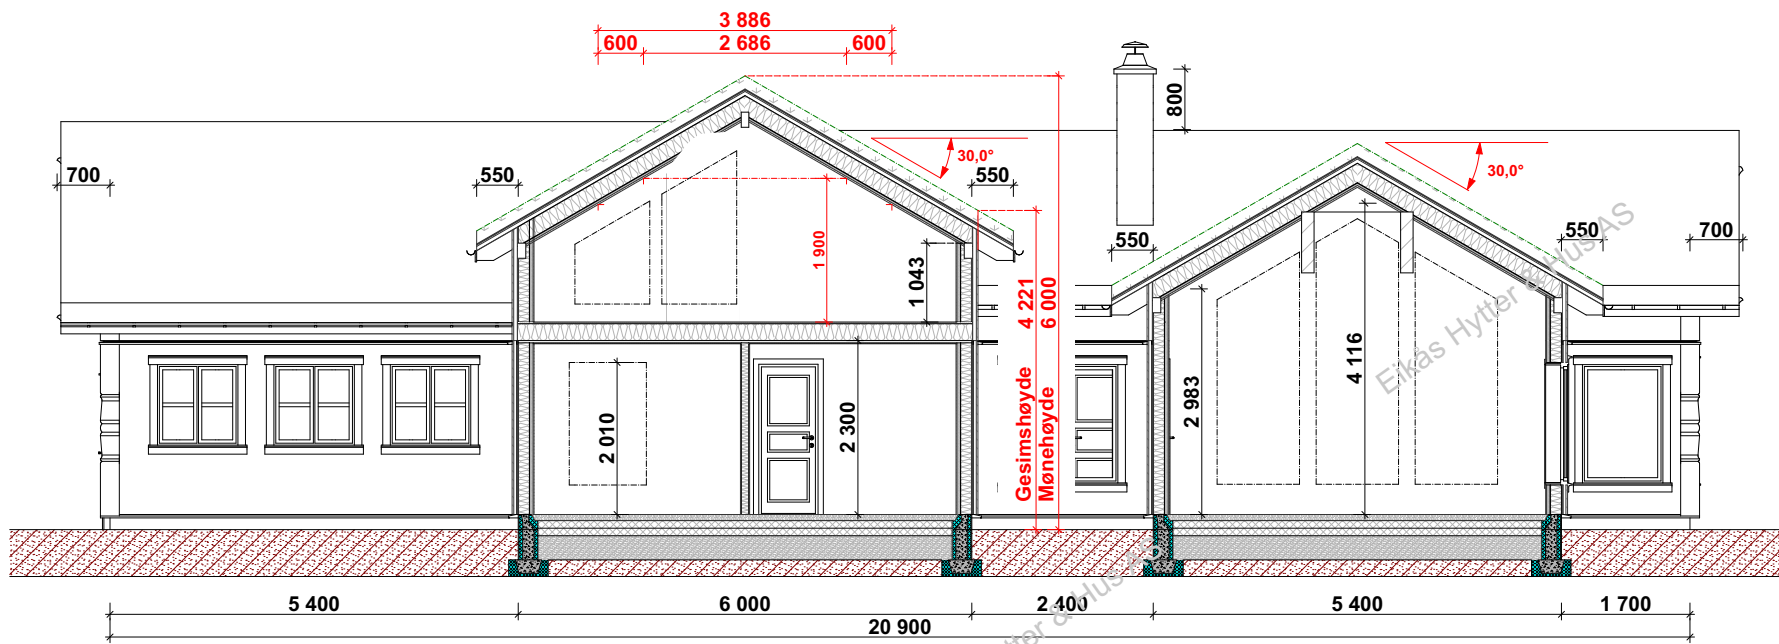

Snitt B-B

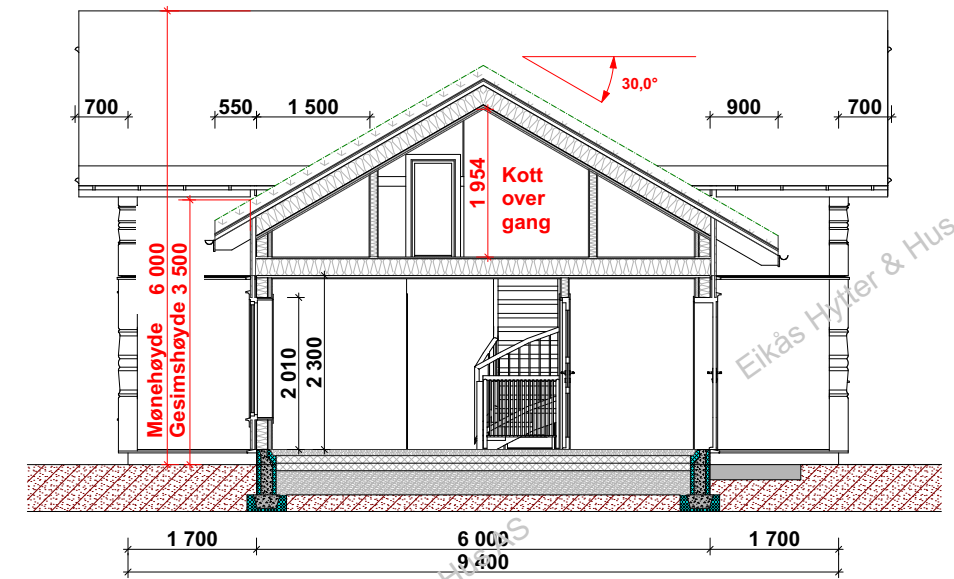

Snitt A-A

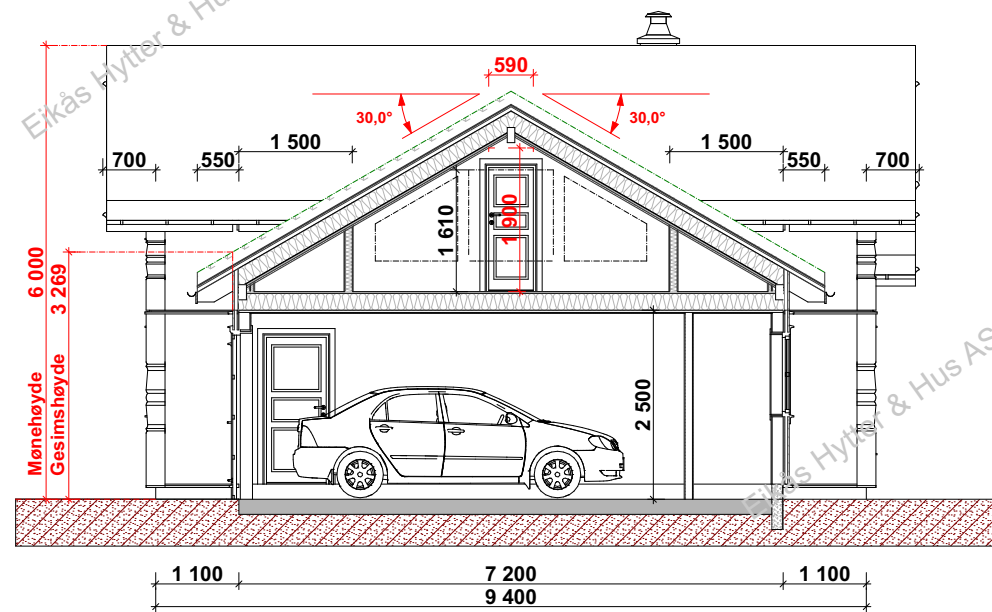

Snitt C-C



EIKÅS HYTTER & HUS
Tlf:38 34 95 00 - Faks:38 34 95 01 www.eikas.no

Tiltakshaver:			
Eikas Hytter & Hus AS			
Byggeadresse:			
-			
BYA:	BRA:	Isol.BRA:	Gnr./Bnr.:
170.0 m ²	187.0 m ²	149.5 m ²	-
Dato:	Rev.nr:	Rev.Dato:	Tegnet av:
09.01.17	05.EE	12.06.17	E.Egeland
Prosjektnr.:			Dato arb.tegning
Ålfjell-T-16139			00.00.00
Tegning:			Tegningsnr.:
Snitt			5
Målestokk:			1:100
Areal tak:			241.1 m ²