



EIKÅS HYTTER & HUS
 Tlf:38 34 95 00 - Faks:38 34 95 01 www.eikas.no

Tiltakshaver:
Eikås Hytter & Hus

Byggeadresse:

BYA: 191.9 m ²	BRA: 209.6 m ²	Isol.BRA: 166.6 m ²	Gnr./Bnr.: --/--
Dato: 30.10.18	Rev.nr: 04.ES	Rev.Dato: 20.11.18	Tegnet av: E.Stakkeland
Prosjektnr.: T-18090			Dato arb.tegning: 00.00.00
			Tegningsnr.: 1
Tegning: Perspektiv			Målestokk: 1:46,67
			Areal tak: 265 m ²




Fasade mot



Fasade mot



Fasade mot

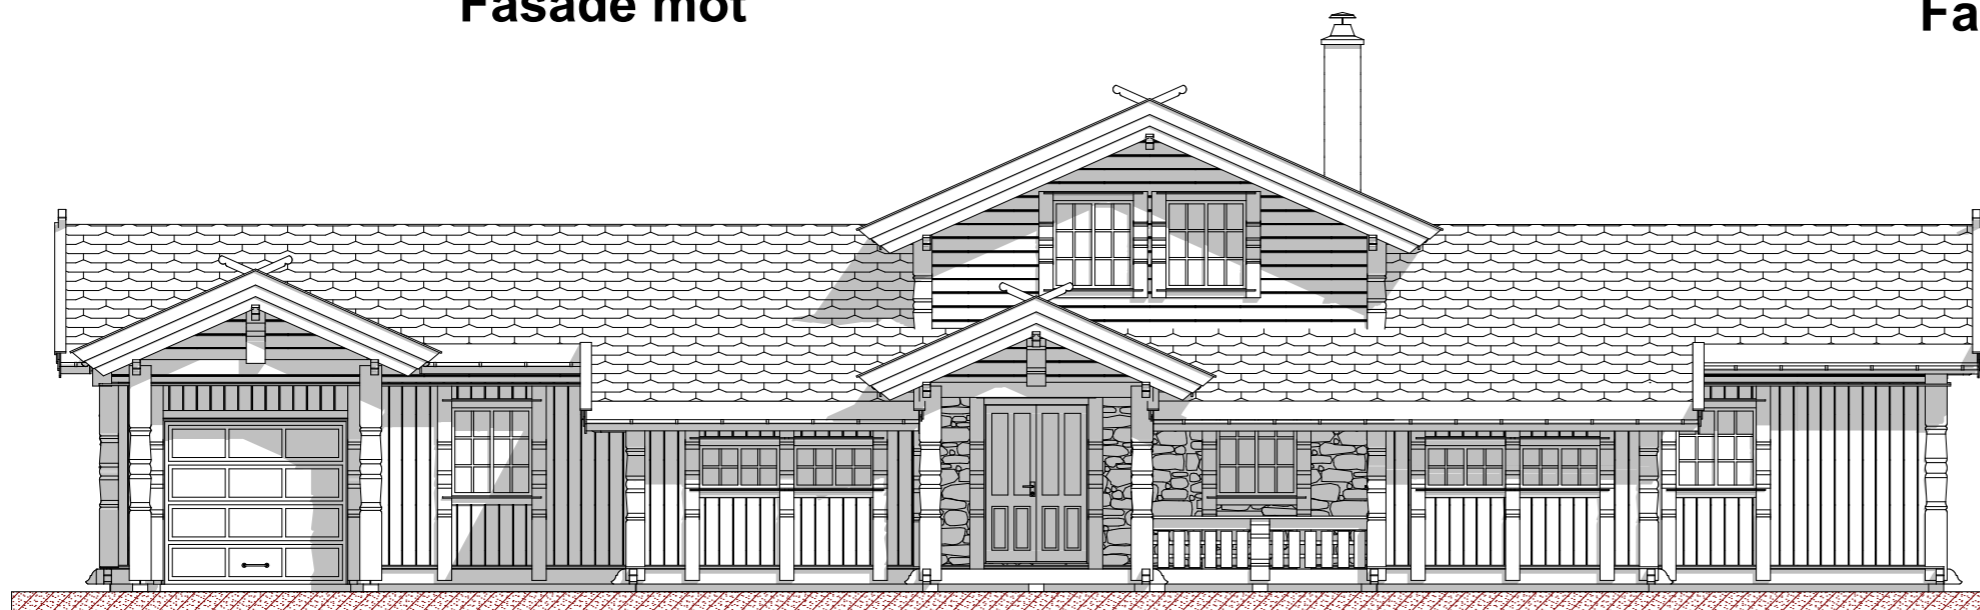

Fasade mot




EIKÅS HYTTER & HUS
Tlf:38 34 95 00 - Faks:38 34 95 01 www.eikas.no

Tiltakshaver:
Eikås Hytter & Hus

Byggeadresse:

BYA: 191.9 m ²	BRA: 209.6 m ²	Isol.BRA: 166.6 m ²	Gnr./Bnr.: --/--
Dato: 30.10.18	Rev.nr: 04.ES	Rev.Dato: 20.11.18	Tegnet av: E.Stakkeland
Prosjektnr.: T-18090			Dato arb.tegning: 00.00.00
			Tegningsnr.: 2
Tegning: Fasader			Målestokk: 1:100
			Areal tak: 265 m ²

Hovedplan

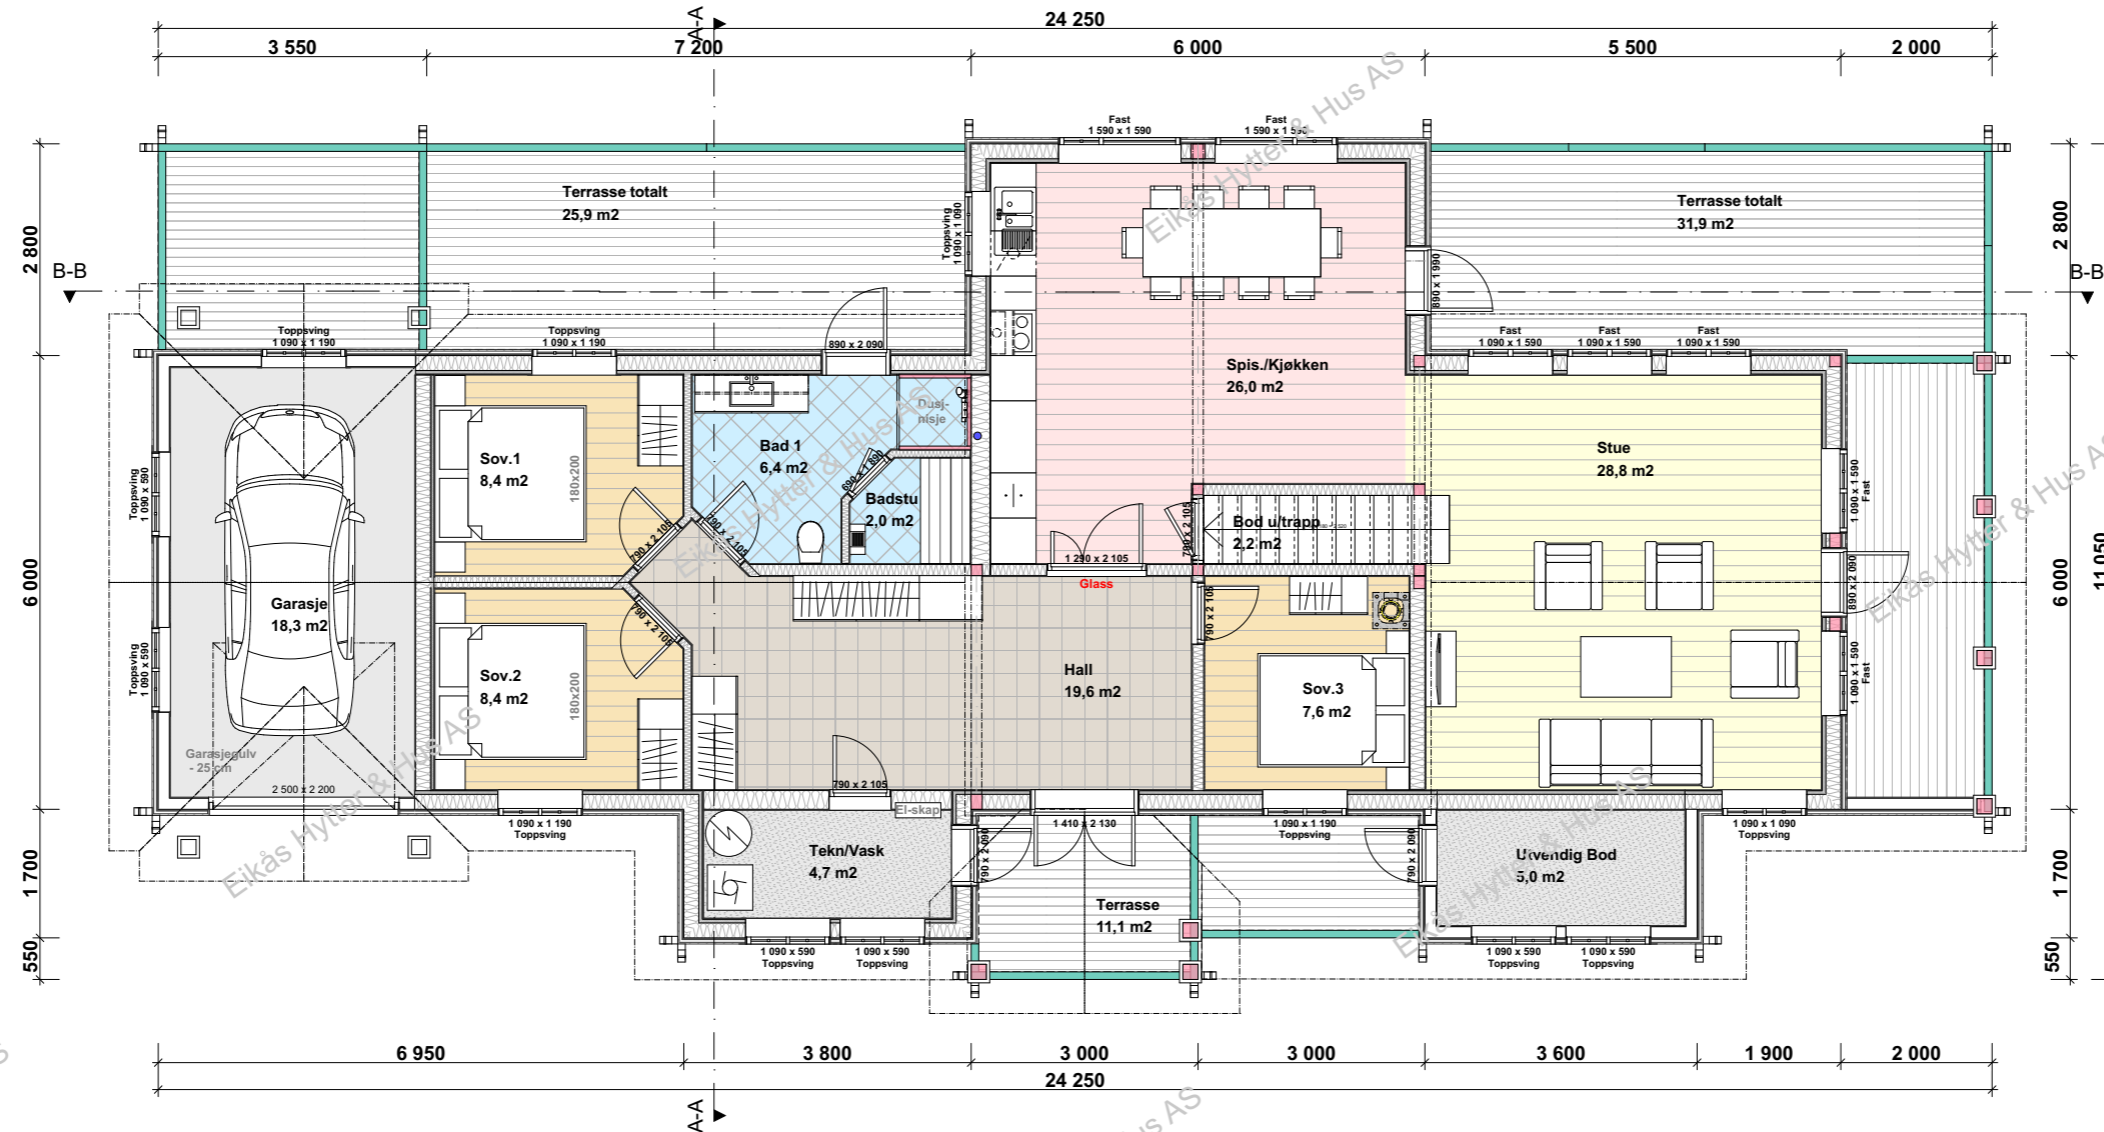

BRA.1.Et.: 146.1 m²
BRA.2.Et.: 45.2 m²
BRA.Garasje: 18.3 m²
BRA.Tot.: 209.6 m²

ISO.BRA.1.Et.: 121.4 m²
ISO.BRA.2.Et.: 45.2 m²
ISO.BRA.Tot.: 166.6 m²


BYA.1.Et.: 191.9m²
BYA.2.Et.: 55.3 m²



EIKÅS HYTTER & HUS
 Tlf:38 34 95 00 - Faks:38 34 95 01 www.eikas.no


Tittakshaver:			
Eikås Hytter & Hus			
Byggeadresse:			
BYA: 191.9 m ²	BRA: 209.6 m ²	Isol.BRA: 166.6 m ²	Gnr./Bnr.: --/--
Dato: 30.10.18	Rev.nr: 04.ES	Rev.Dato: 20.11.18	Tegnet av: E.Stakkeland
Prosjektnr.: T-18090			Dato arb.tegning: 00.00.00
			Tegningsnr.: 3
Tegning: Hovedplan			Målestokk: 1:100
			Areal tak: 265 m ²

Loftsplan

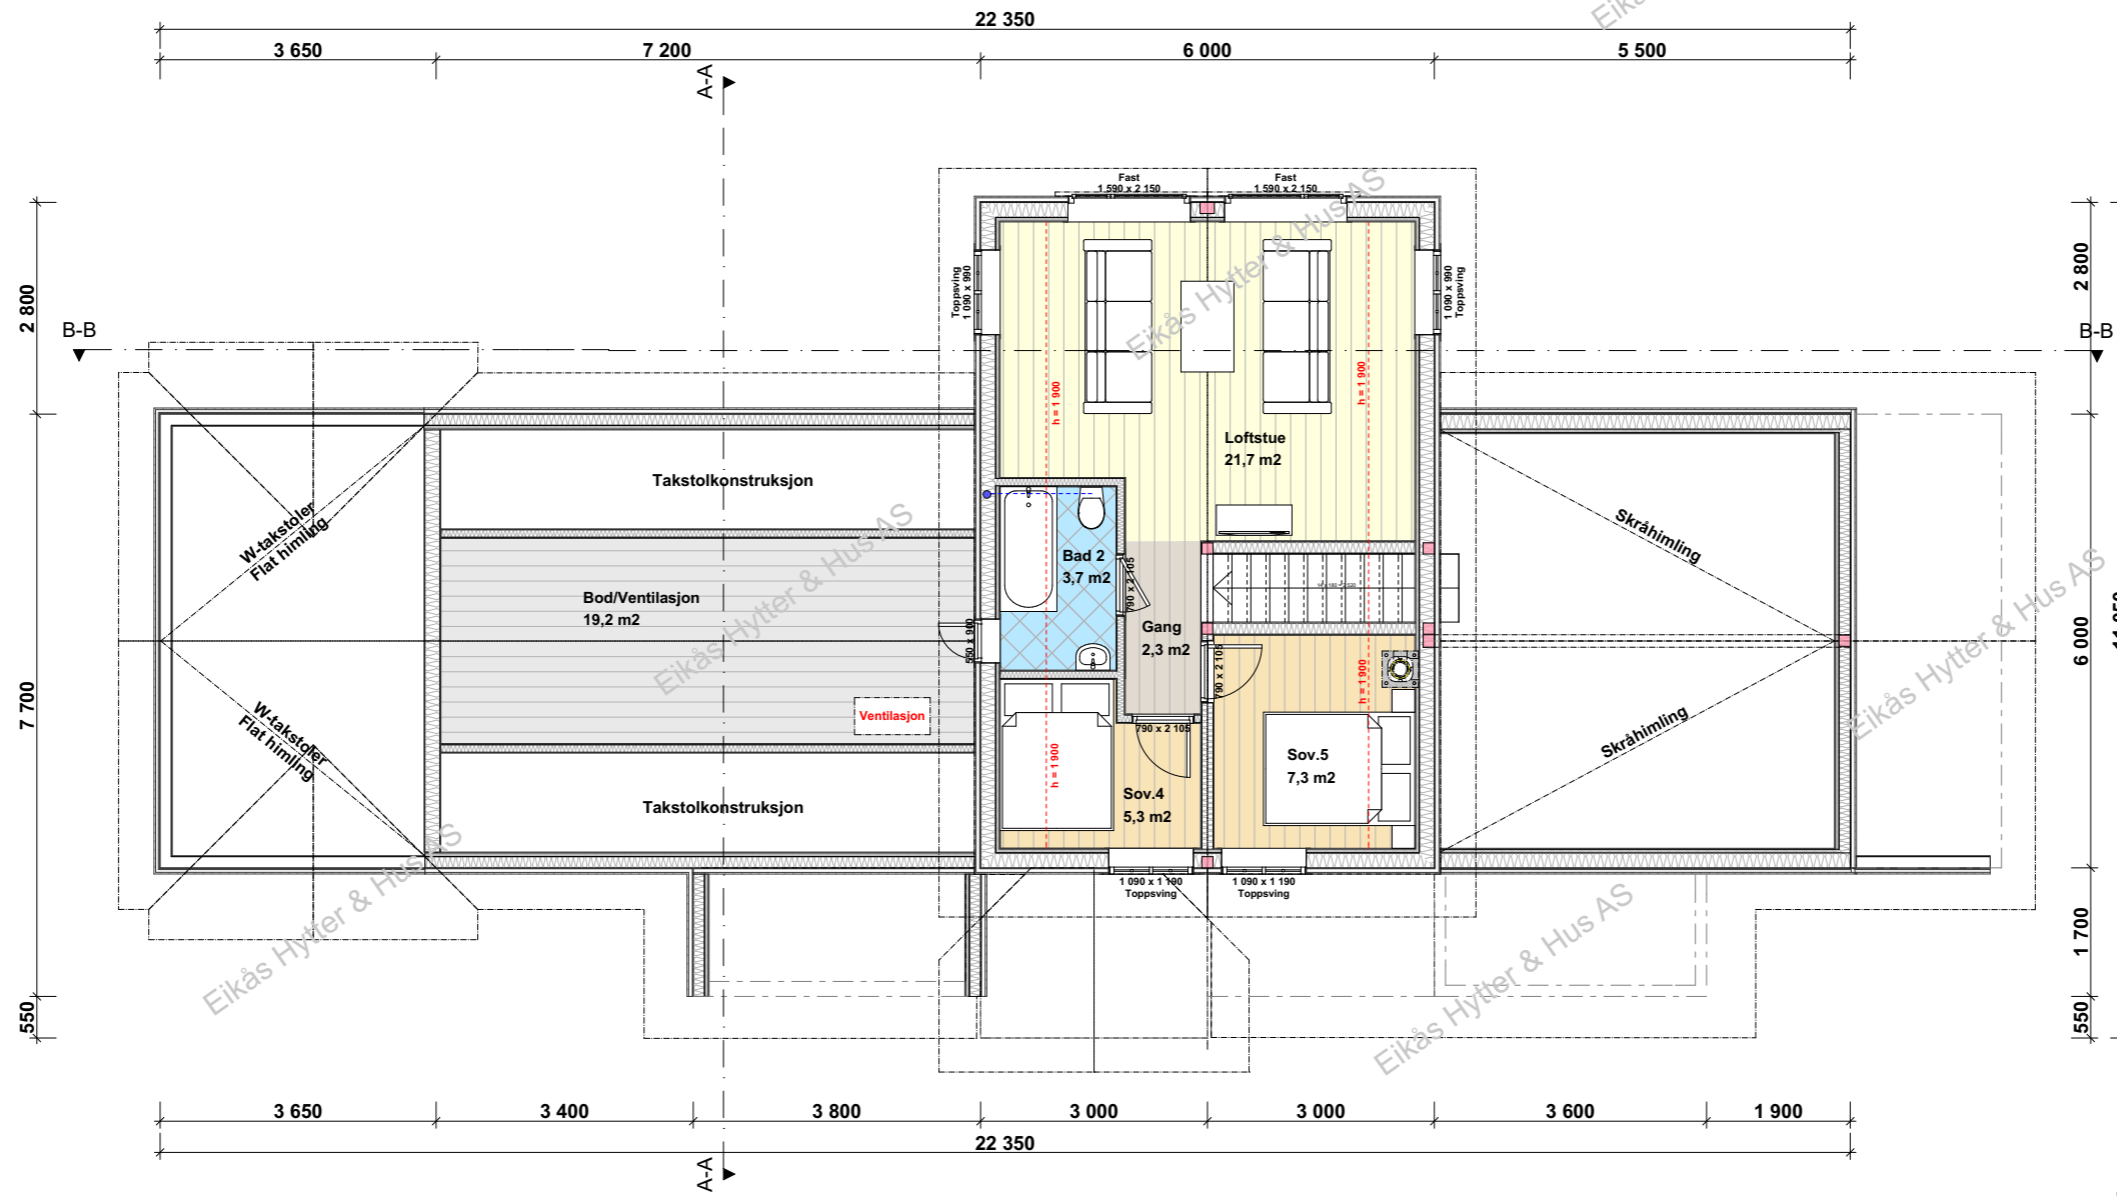


EIKÅS HYTTER & HUS
 Tlf:38 34 95 00 - Faks:38 34 95 01 www.eikas.no

Tittakshaver:			
Eikås Hytter & Hus			
Byggeadresse:			
BYA:	BRA:	Isol.BRA:	Gnr./Bnr.:
191.9 m²	209.6 m²	166.6 m²	--/--
Dato:	Rev.nr:	Rev.Dato:	Tegnet av:
30.10.18	04.ES	20.11.18	E.Stakkeland
Prosjektnr.:			Dato arb.legning
T-18090			00.00.00
Tegningsnr.:			Tegningsnr.:
4			4
Tegning:			Målestokk:
Loftsplan			1:100
Areal tak:			Areal tak:
265 m²			265 m²

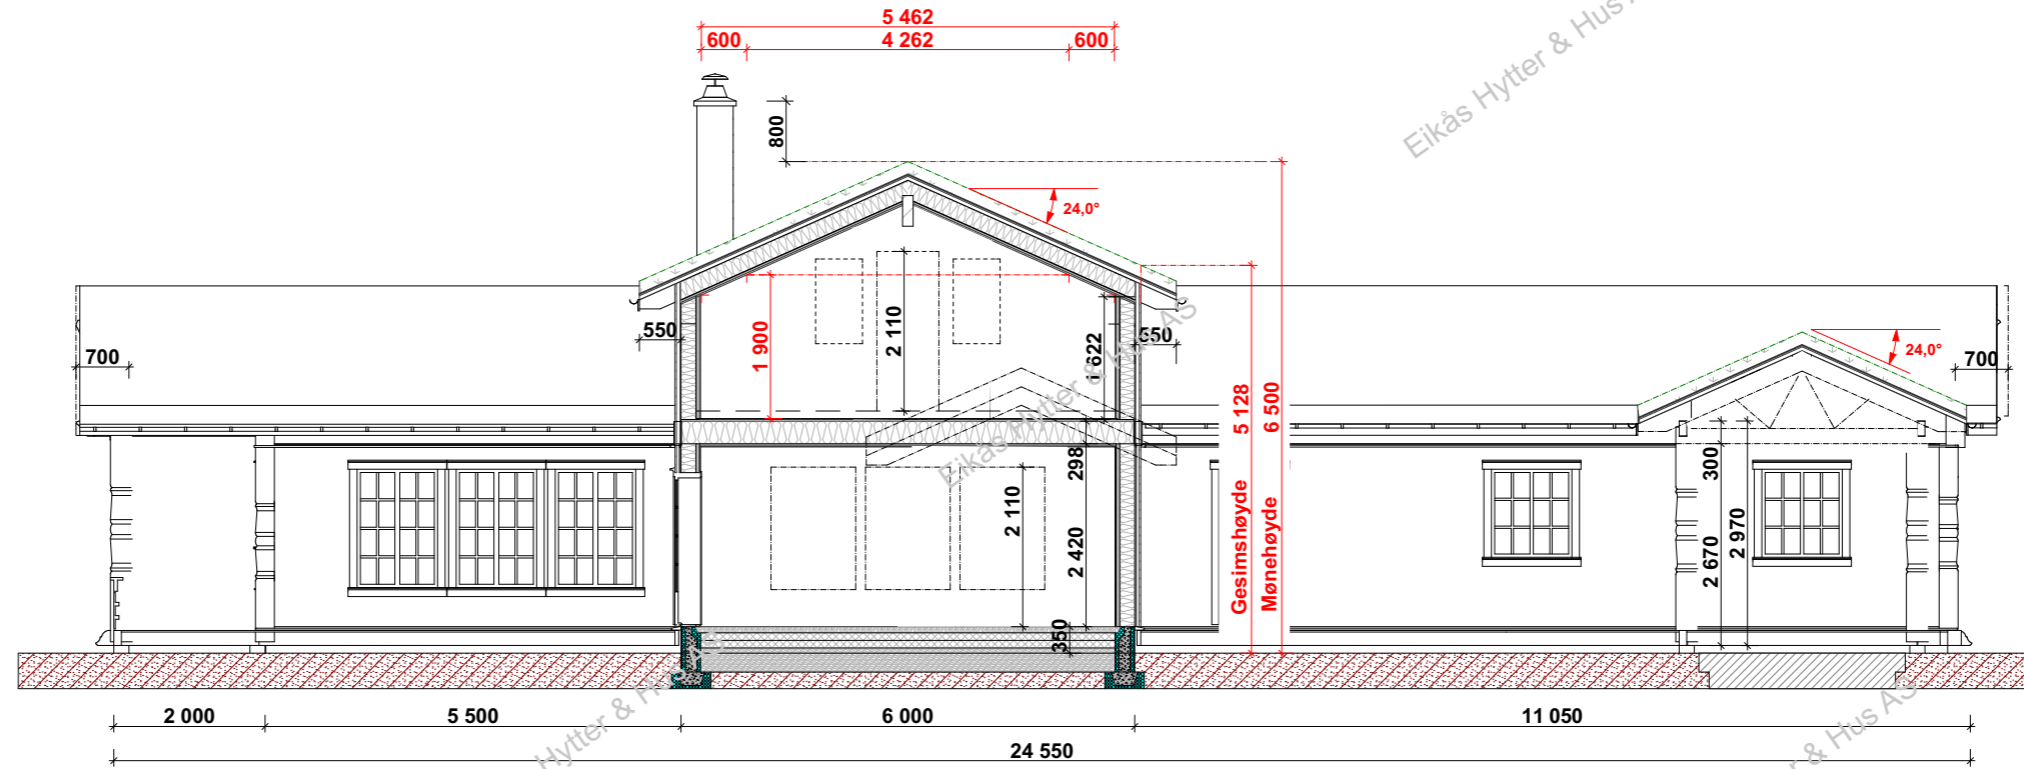

Snitt B-B

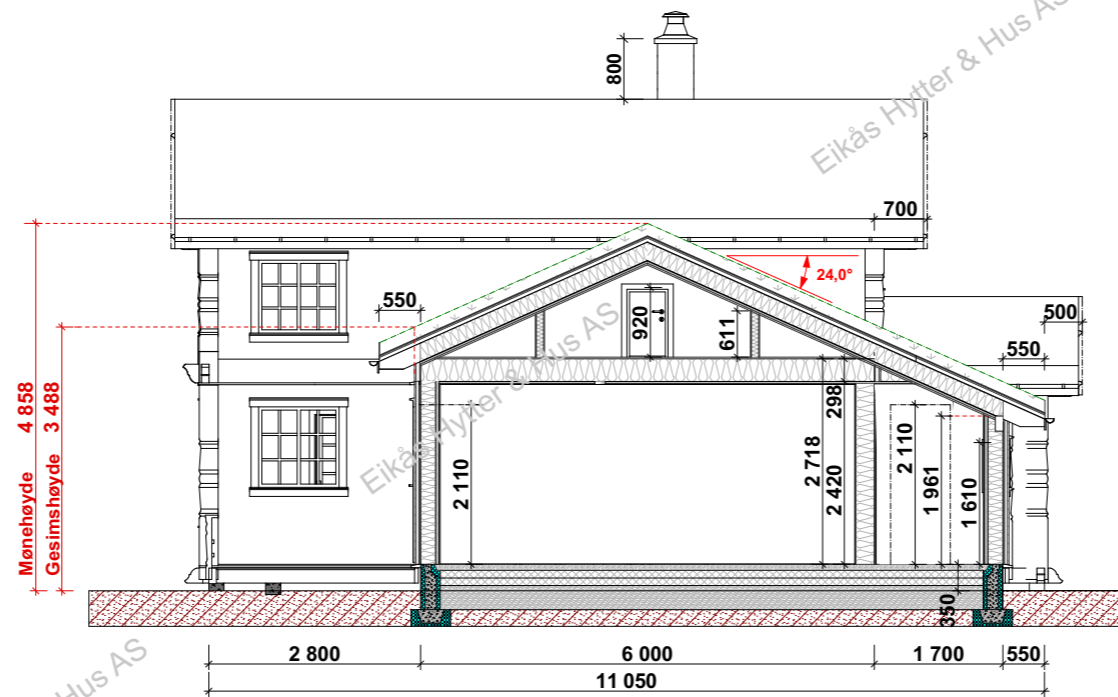

Snitt A-A



EIKÅS HYTTER & HUS
 Tlf:38 34 95 00 - Faks:38 34 95 01 www.eikas.no

Tiltakshaver:			
Eikås Hytter & Hus			
Byggeadresse:			
BYA: 191.9 m ²	BRA: 209.6 m ²	Isol.BRA: 166.6 m ²	Gnr./Bnr.: --/--
Dato: 30.10.18	Rev.nr: 04.ES	Rev.Dato: 20.11.18	Tegnet av: E.Stakkeland
Prosjektnr.: T-18090			Dato arb.tegning: 00.00.00
			Tegningsnr.: 5
Tegning: Snitt			Målestokk: 1:100
			Areal tak: 265 m ²