



EIKÅS HYTTER & HUS


Tlf:38 34 95 00 - Faks:38 34 95 01 www.eikas.no

Tittakshaver:

Eikas Hytter & Hus

Byggeadresse:


BYA: 174.7 m <sup>2</sup>	BRA: 232.6 m <sup>2</sup>	Isol.BRA: 217.3 m <sup>2</sup>	Gnr./Bnr.: --/--
Dato: 24.10.18	Rev.nr: 05.ES	Rev.Dato: 10.12.18	Tegnet av: E.Stakkeland
Prosjektnr.: T-18091			Dato arb.legning: 00.00.00
			Tegningsnr.: 1
Tegning: Perspektiv			Målestokk: 1:46,67
			Areal tak: 232 m <sup>2</sup>

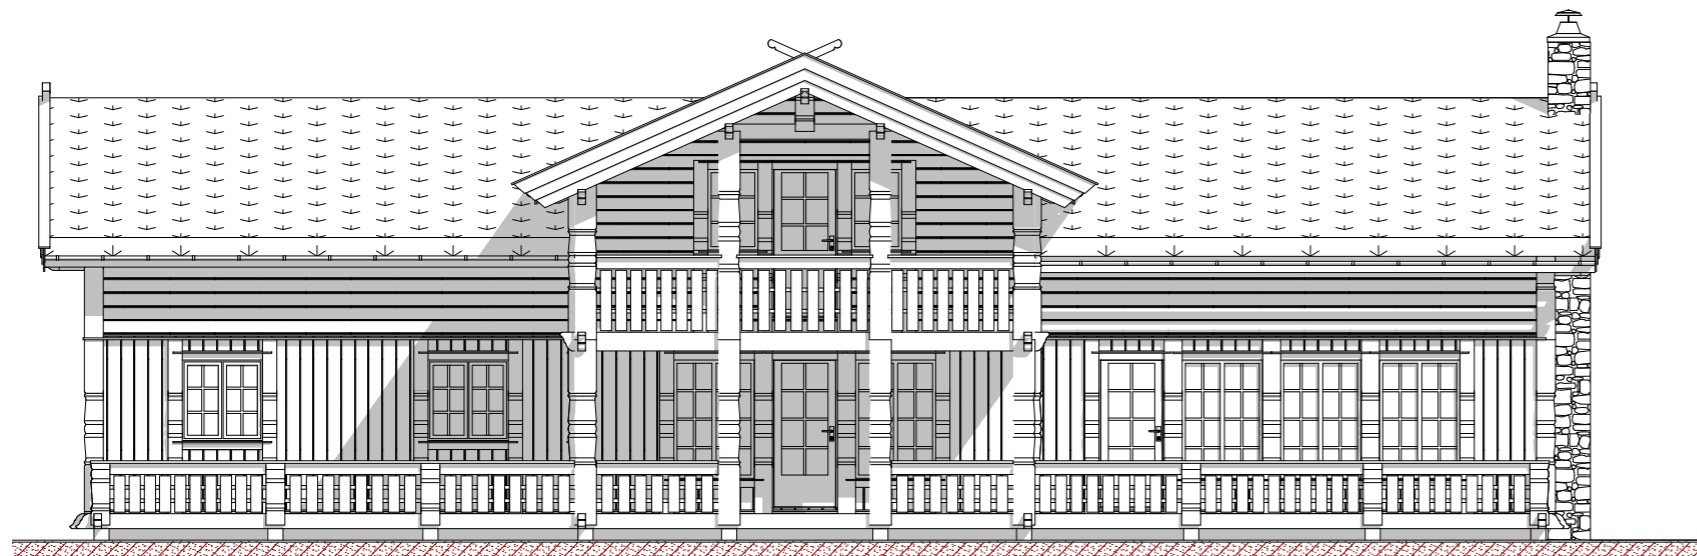


Fasade mot



Fasade mot

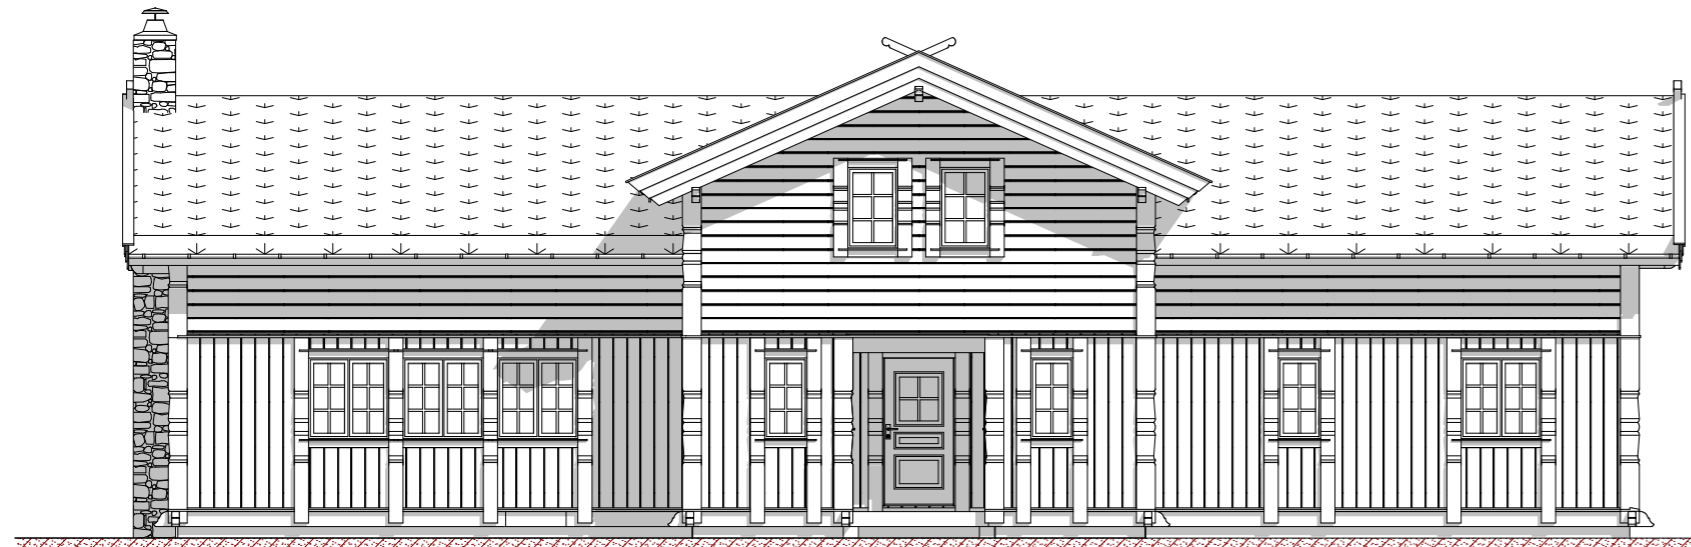

Fasade mot

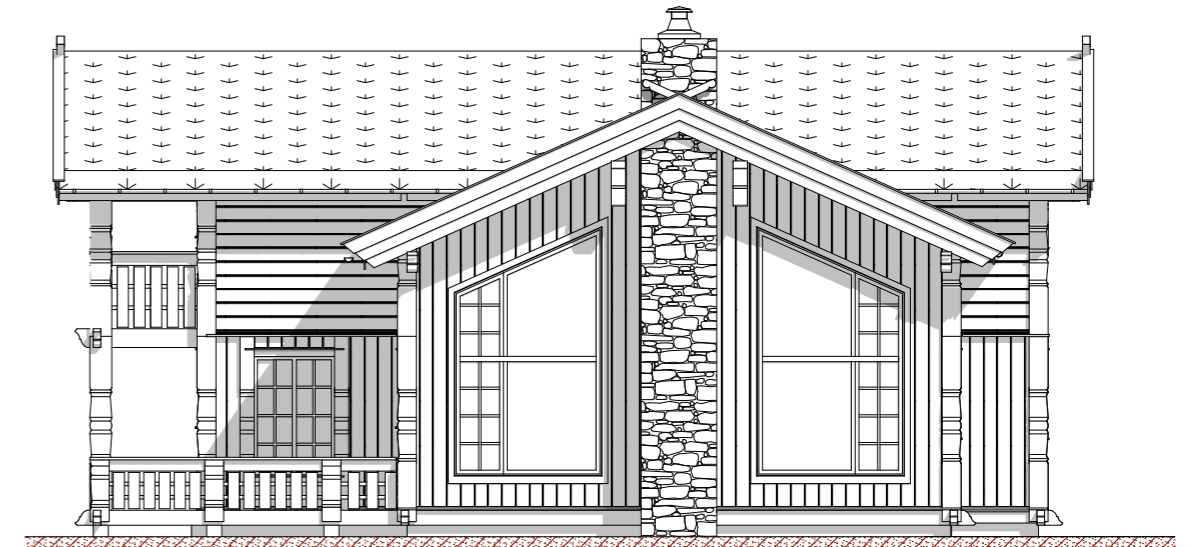

Fasade mot



EIKÅS HYTTER & HUS

Tlf:38 34 95 00 - Faks:38 34 95 01 www.eikas.no


Tittakhaber:

Eikas Hytter & Hus

Byggeadresse:

BYA:	174.7 m <sup>2</sup>	BRA:	232.6 m <sup>2</sup>	Isol.BRA:	217.3 m <sup>2</sup>	Gnr./Bnr.:	--/--	
Dato:	24.10.18	Rev.nr.:	05.ES	Rev.Dato:	10.12.18	Tegnet av:	E.Stakkeland	
Prosjektnr.:	<b>T-18091</b>						Dato arb.legning	00.00.00
Tegning:	<b>Fasader</b>						Tegningsnr.:	2
							Målestokk:	<b>1:100</b>
							Areal tak:	232 m <sup>2</sup>

# Hovedplan

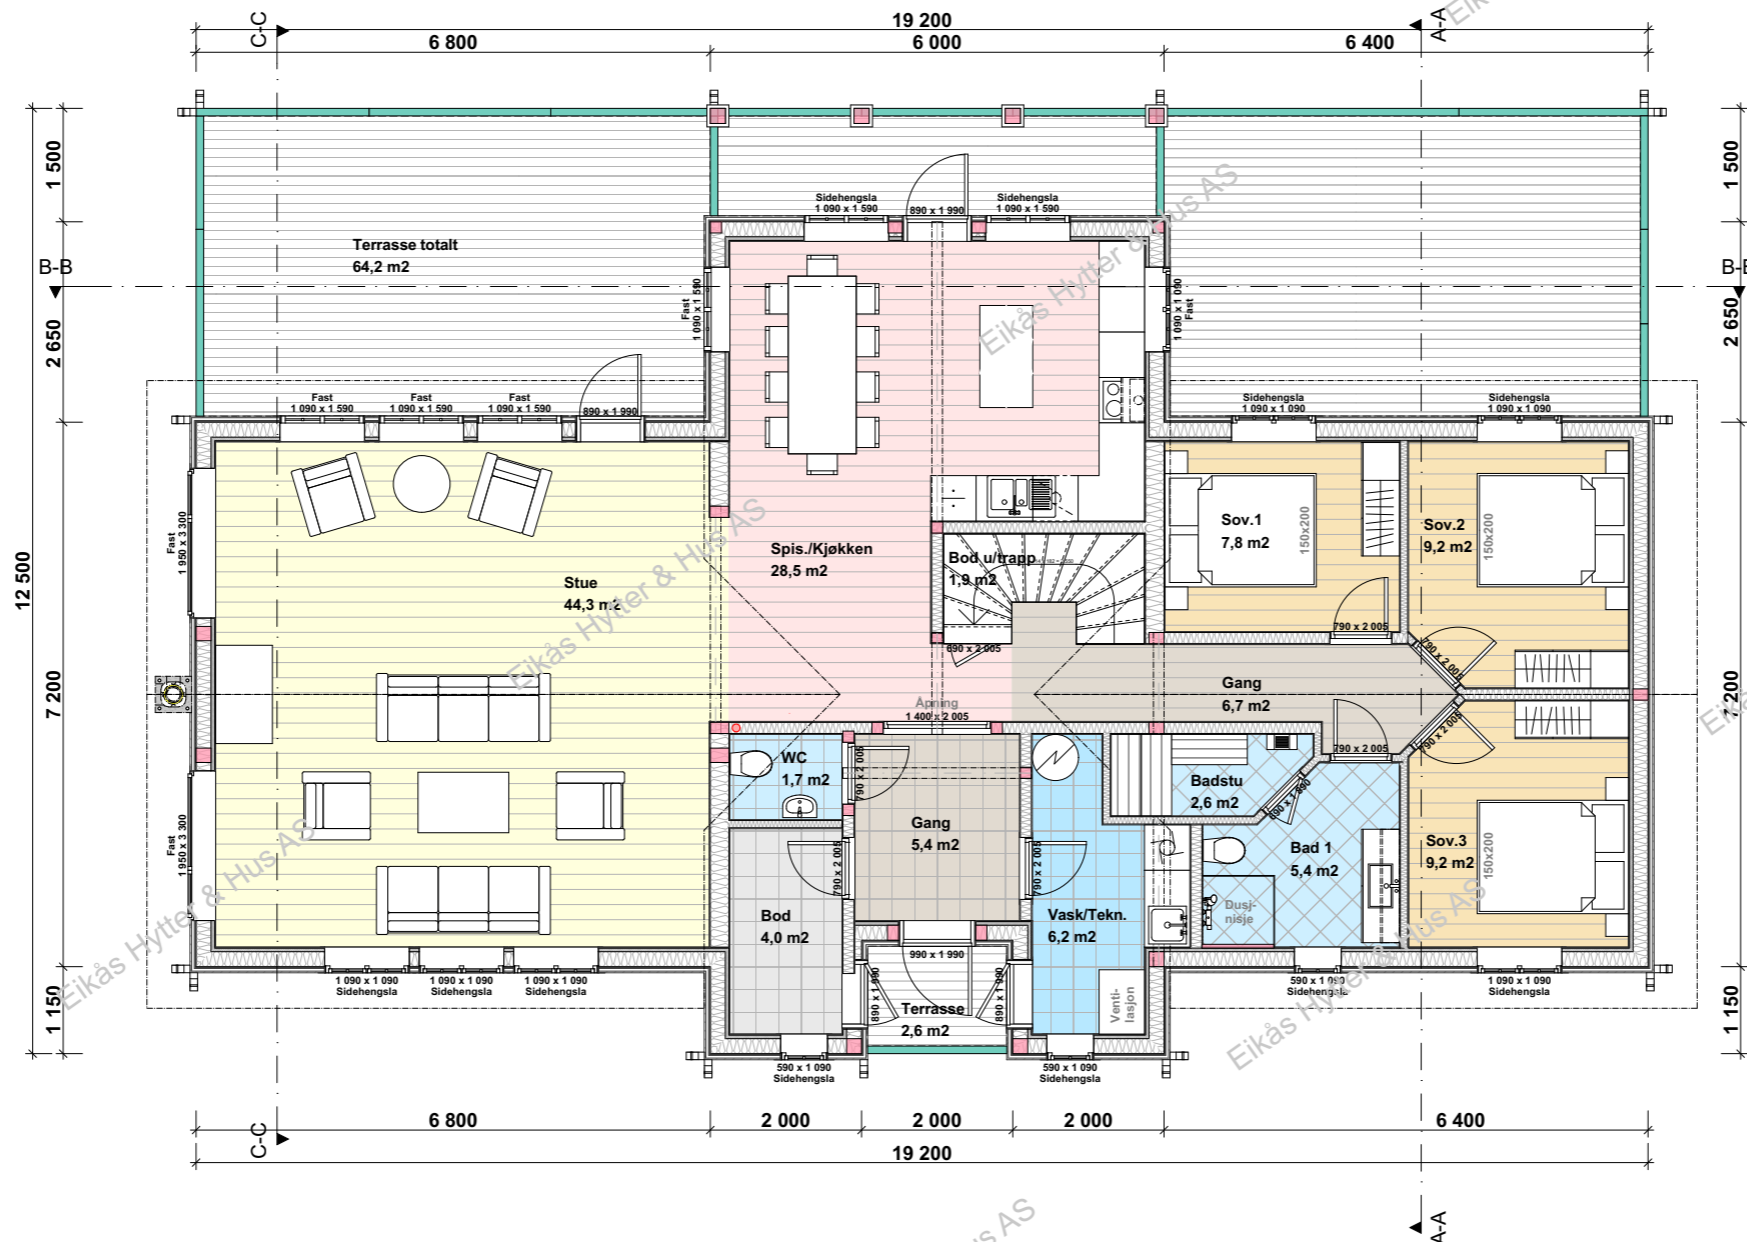

**BRA.1.Et.: 151.0 m<sup>2</sup>**  
**BRA.2.Et.: 81.6 m<sup>2</sup>**  
**BRA.Tot.: 232.6 m<sup>2</sup>**


**ISO.BRA.1.Et.: 141.9 m<sup>2</sup>**  
**ISO.BRA.2.Et.: 75.4 m<sup>2</sup>**  
**ISO.BRA.Tot.: 217.3 m<sup>2</sup>**



**EIKÅS HYTTER & HUS**  
 Tlf:38 34 95 00 - Faks:38 34 95 01 www.eikas.no


Tittakhaber:			
Eikås Hytter & Hus			
Byggeadresse:			
BYA: 174.7 m <sup>2</sup>	BRA: 232.6 m <sup>2</sup>	Isol.BRA: 217.3 m <sup>2</sup>	Gnr./Bnr.: --/--
Dato: 24.10.18	Rev.nr: 05.ES	Rev.Dato: 10.12.18	Tegnet av: E.Stakkeland
Prosjektnr.: <b>T-18091</b>			Dato arb.tegning: 00.00.00
			Tegningsnr.: 3
Tegning: <b>Hovedplan</b>			Målestokk: 1:100
			Areal tak: 232 m <sup>2</sup>

# Loftsplan

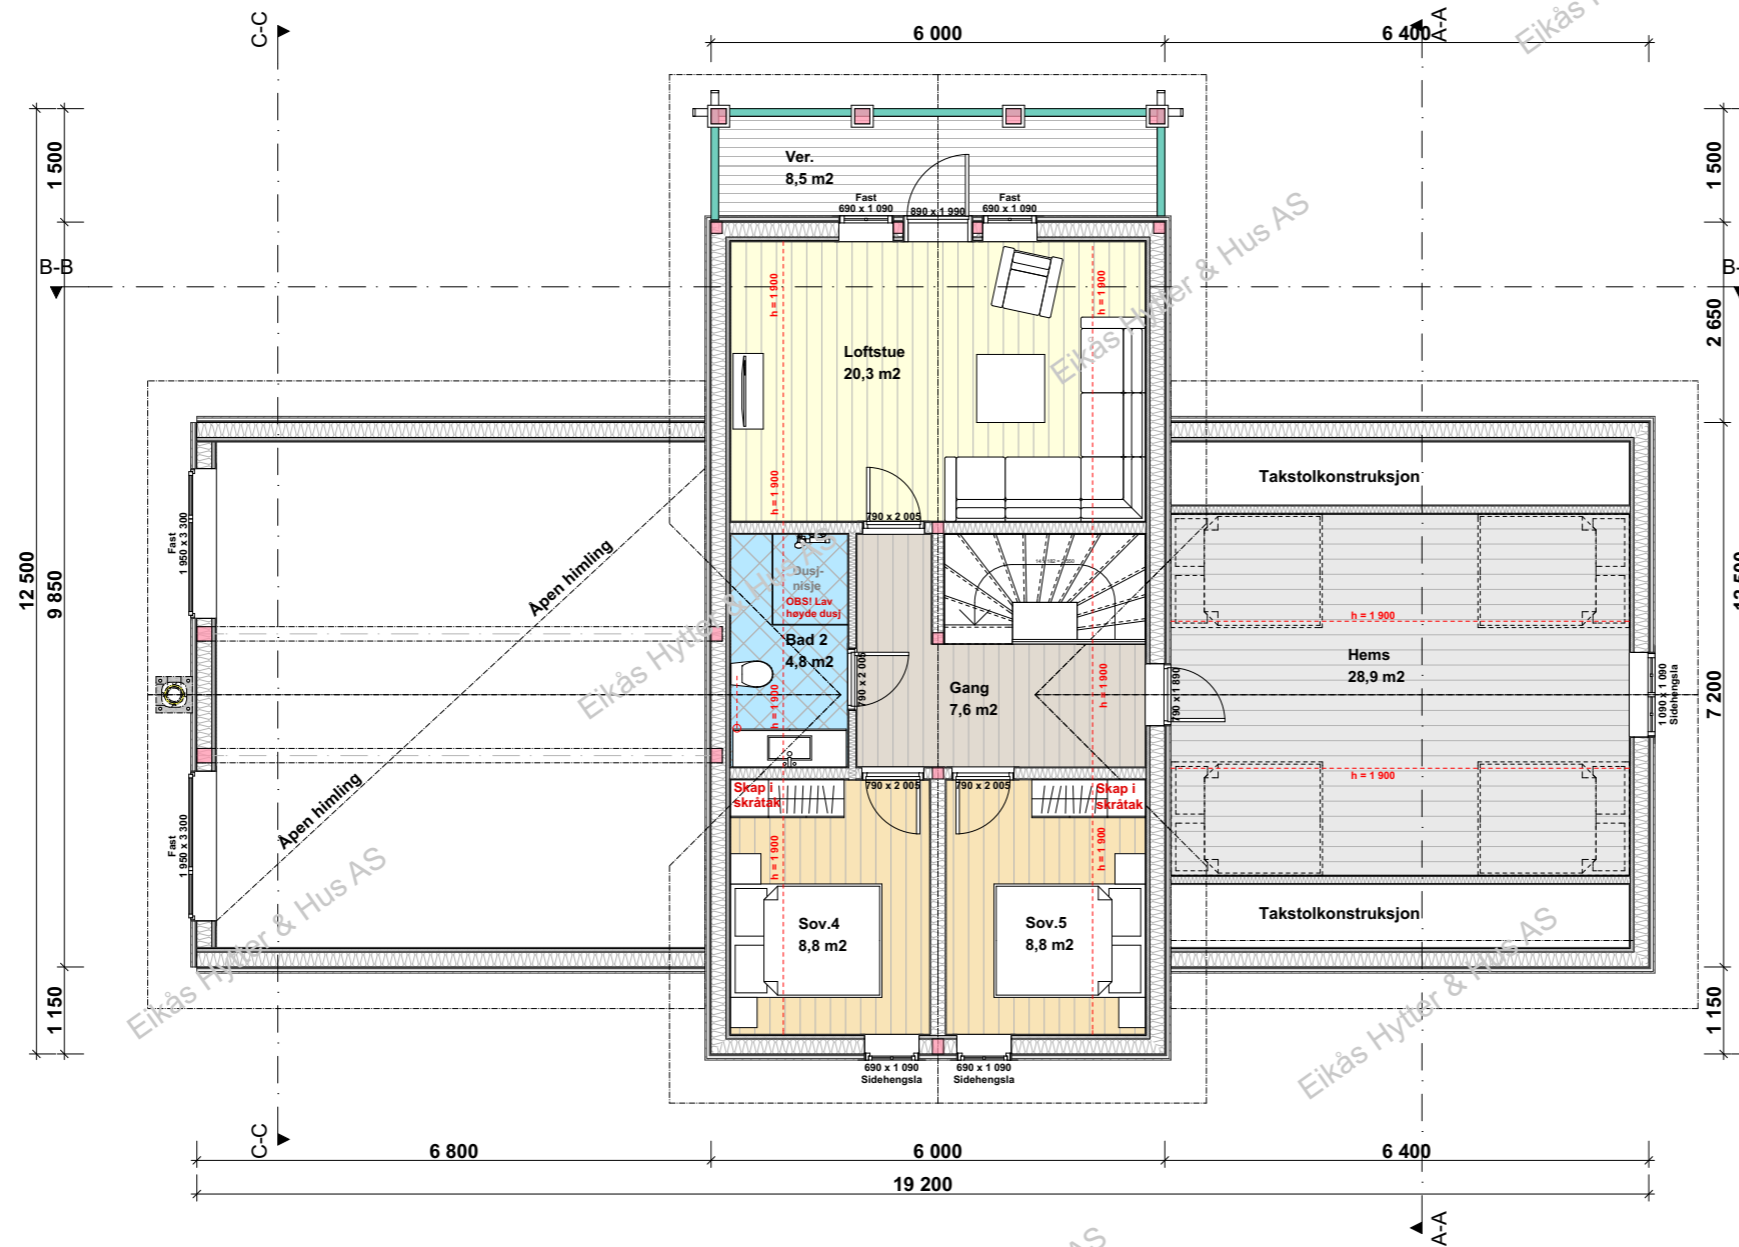


**EIKÅS HYTTER & HUS**  
Tlf:38 34 95 00 - Faks:38 34 95 01 www.eikas.no


Tittakshaver:			
<b>Eikås Hytter &amp; Hus</b>			
Byggeadresse:			
BYA: 174.7 m²	BRA: 232.6 m²	Isol.BRA: 217.3 m²	Gnr./Bnr.: --/--
Dato: 24.10.18	Rev.nr: 05.ES	Rev.Dato: 10.12.18	Tegnet av: E.Stakkeland
Prosjektnr.: <b>T-18091</b>			Dato arb.legning: 00.00.00
			Tegningsnr.: 4
Tegning: <b>Loftsplan</b>			Målestokk: <b>1:100</b>
			Areal tak: 232 m²

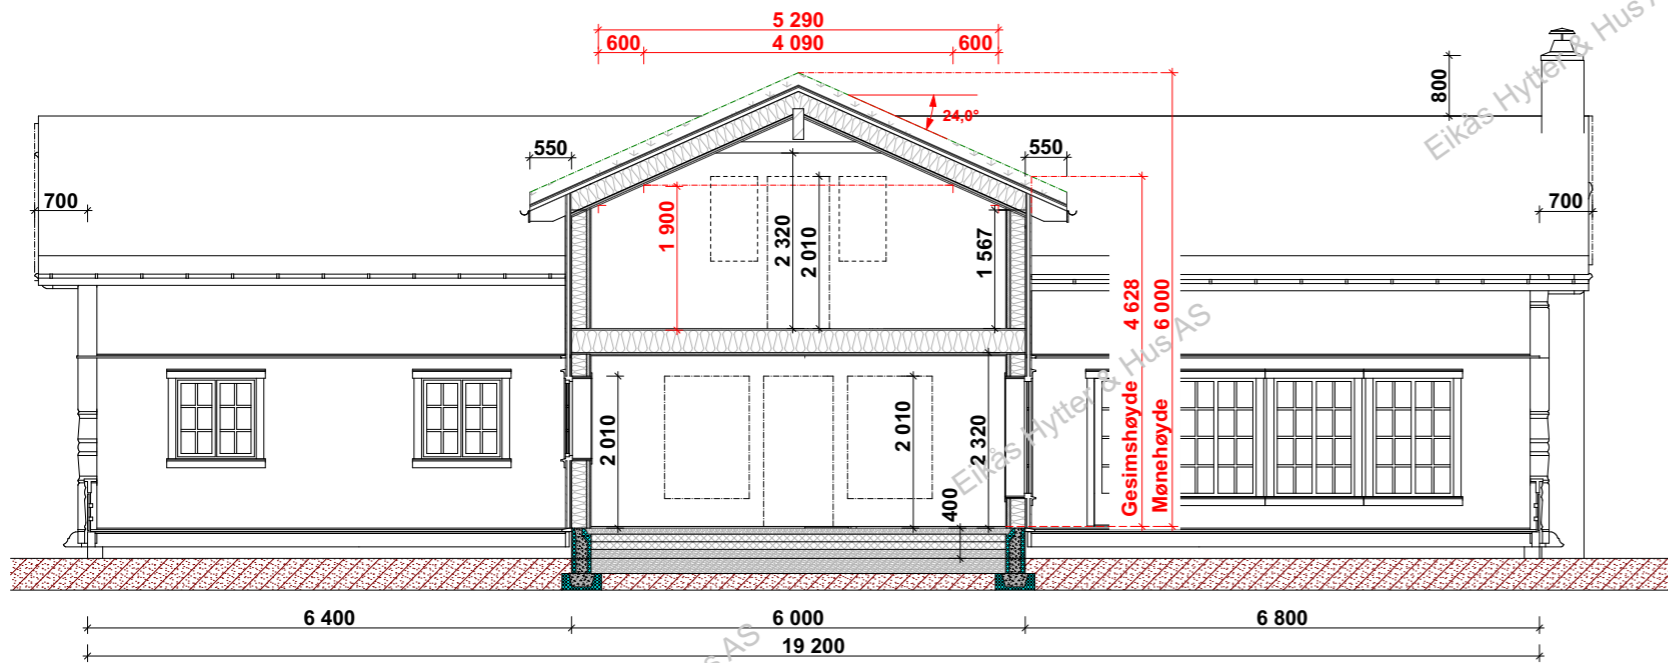

**Snitt B-B**

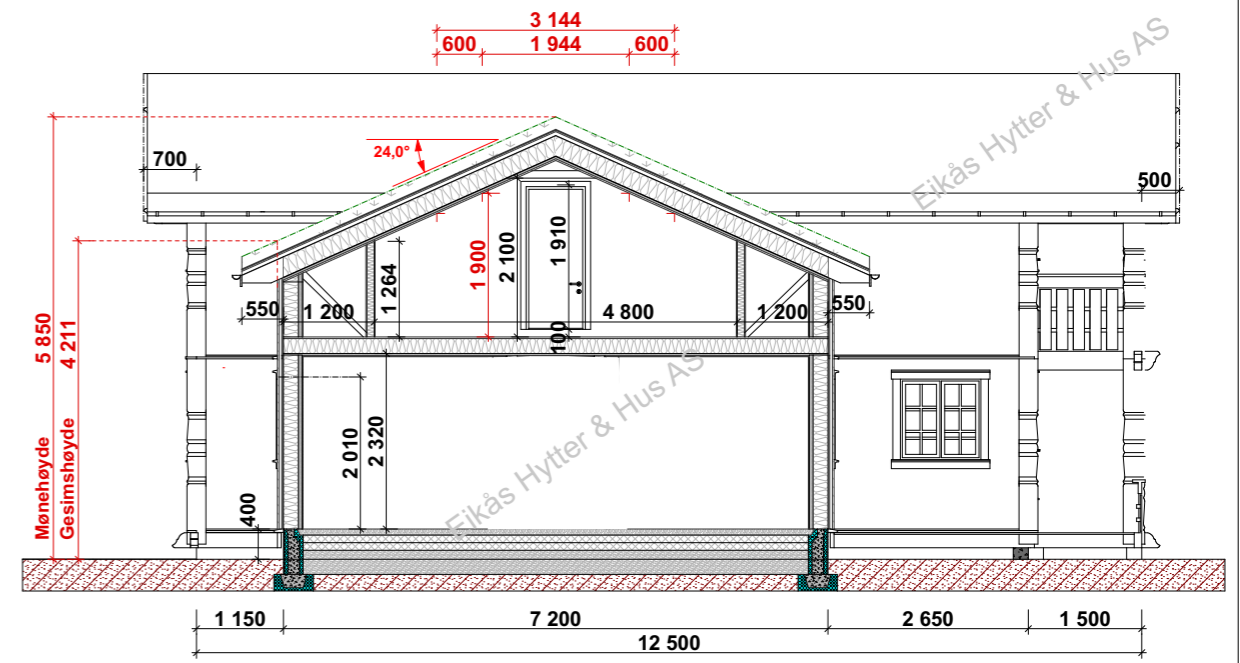

**Snitt A-A**

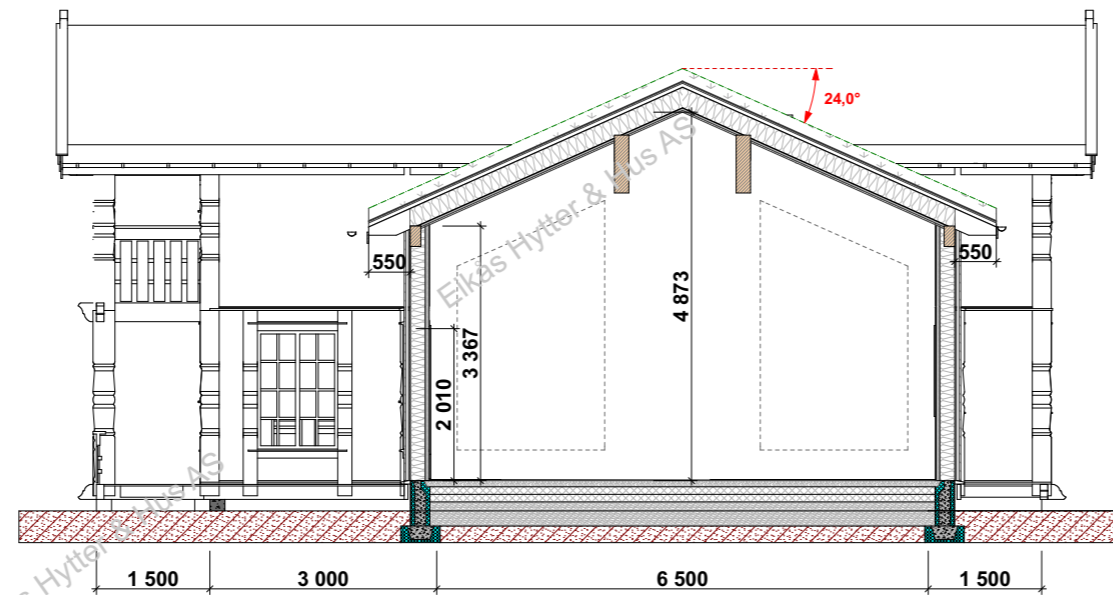

**Snitt C-C**



**EIKÅS HYTTER & HUS**  
Tlf:38 34 95 00 - Faks:38 34 95 01 www.eikas.no

Tittakshaver:			
Eikås Hytter & Hus			
Byggeadresse:			
BYA:	BRA:	Isol.BRA:	Gnr./Bnr.:
174.7 m <sup>2</sup>	232.6 m <sup>2</sup>	217.3 m <sup>2</sup>	--/--
Dato:	Rev.nr.:	Rev.Dato:	Tegnet av:
24.10.18	05.ES	10.12.18	E.Stakkeland
Prosjektnr.:			Dato arb.tegning
<b>T-18091</b>			00.00.00
Tegningsnr.:			Tegningsnr.:
5			5
Tegning:			Målestokk:
Snitt			1:100
			Areal tak:
			232 m <sup>2</sup>