



**EIKÅS HYTTTER & HUS**


Tlf: 38 34 95 00 - mail: eikas@eikas.no - www.eikas.no

Tilakshaver:  
Byggeadresse:


BYA 1.et.:	BRA 1.et.:	ISOL_BRA 1.et.:	
158.6m <sup>2</sup>	139.1m <sup>2</sup>	128.4m <sup>2</sup>	
BYA 2.et.:	BRA 2.et.:	ISOL_BRA 1.et.:	
60.5 m <sup>2</sup>	21.4m <sup>2</sup>	21.4m <sup>2</sup>	
BYA U.et.:	BRA U.et.:	ISOL_BRA U.et.:	
-	-	-	
BYA Garasje.:	BRA Garasje.:	ISOL_BRA Garasje.:	
-	-	-	
BYA:	BRA:	Opv. areal.:	Gnr./Bnr.:
158.6m <sup>2</sup>	160.5m <sup>2</sup>	149.8m <sup>2</sup>	
Dato:	Rev.nr.:	Rev.dato:	Tegnet av.:
27.01.23	R20.ES	30.06.23	ES

Prosjektnr.: **T-23002**  
Dato arb.tegn.: XX.XX.XX  
Tegningsnr.: 1


Tegning: **Perspektiv**  
Målestokk:  
Areal tak.: 230.0m<sup>2</sup>

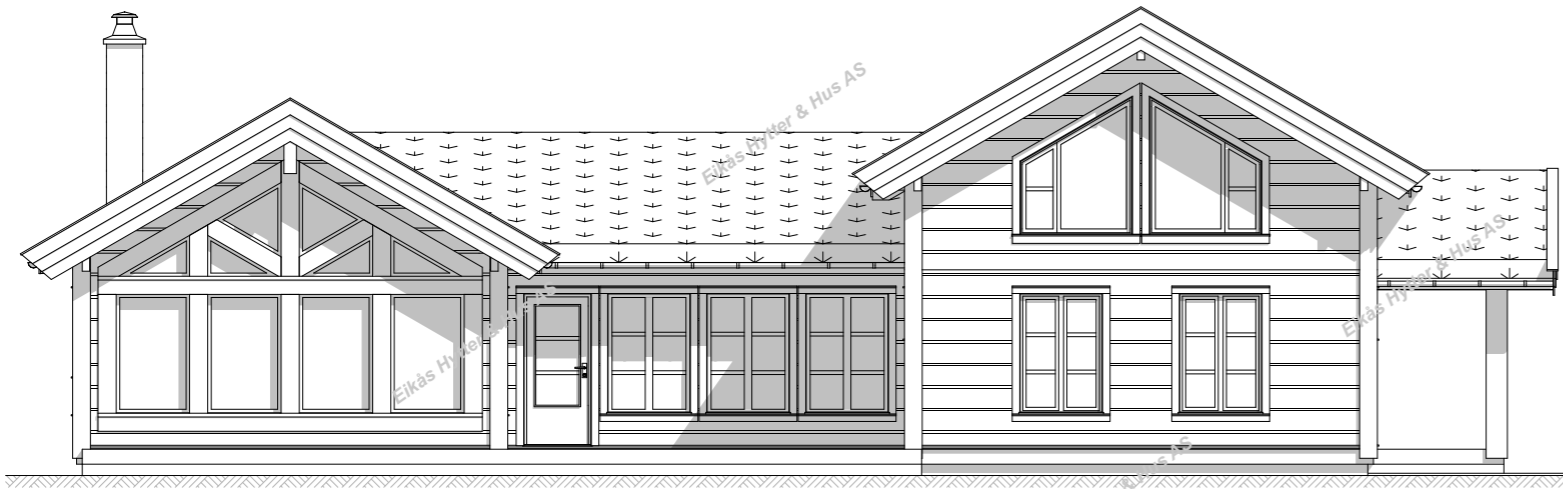

**Fasade 1**

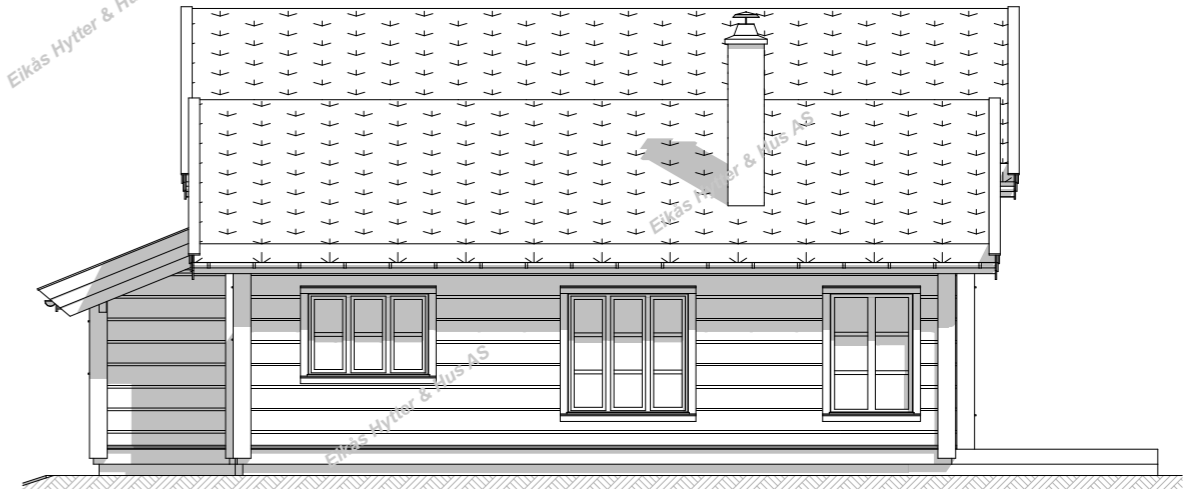

**Fasade 2**

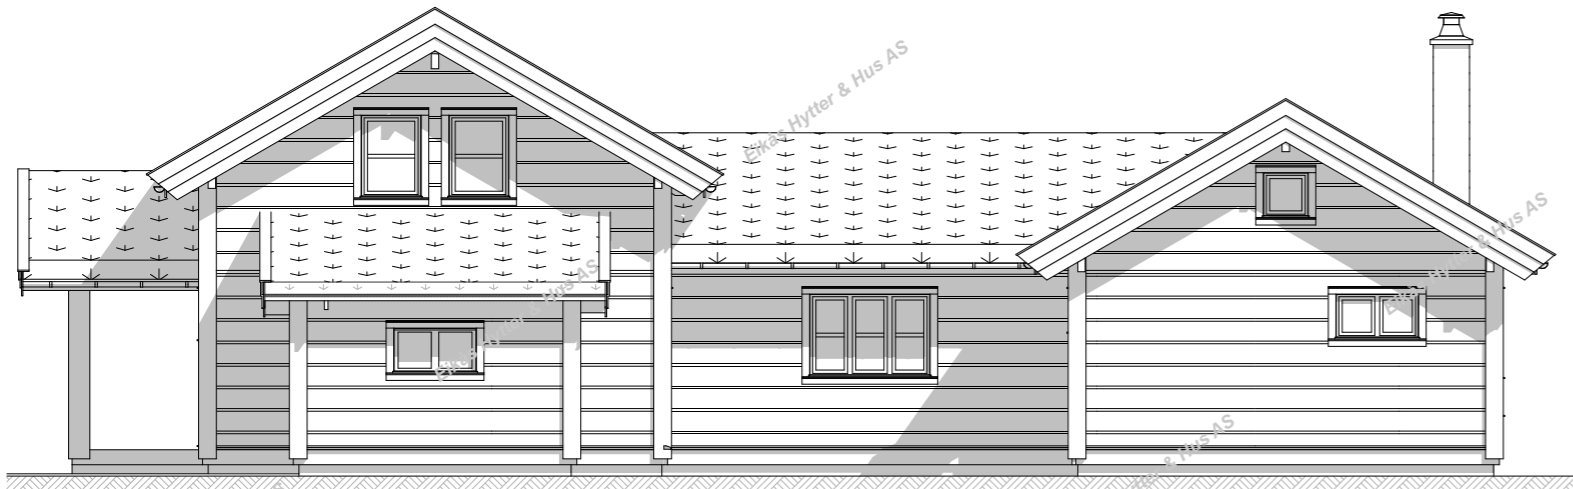

**Fasade 3**



**Fasade 4**




**EIKÅS HYTTER & HUS**

Tlf: 38 34 95 00 - mail: eikas@eikas.no - www.eikas.no

Tilakshaver:  
Bygadresse:

BYA 1.et.:	BRA 1.et.:	ISOL_BRA 1.et.:	
158.6m <sup>2</sup>	139.1m <sup>2</sup>	128.4m <sup>2</sup>	
BYA 2.et.:	BRA 2.et.:	ISOL_BRA 1.et.:	
60.5 m <sup>2</sup>	21.4m <sup>2</sup>	21.4m <sup>2</sup>	
BYA.U.et.:	BRA.U.et.:	ISOL_BRA.U.et.:	
-	-	-	
BYA.Garasje.:	BRA.Garasje.:	ISOL_BRA.Garasje.:	
-	-	-	
BYA:	BRA:	Opv. areal.:	Gnr./Bnr.:
158.6m <sup>2</sup>	160.5m <sup>2</sup>	149.8m <sup>2</sup>	
Dato:	Rev.nr.:	Rev.dato:	Tegnet av.:
27.01.23	R20.ES	30.06.23	ES
Prosjektnr.:	Dato arb.tegn.:		
T-23002	XX.XX.XX		
Tegningsnr.:	Målestokk:		
2	1:100		
Tegning:	Areal tak.:		
Fasader	230.0m <sup>2</sup>		

# Hovedplan

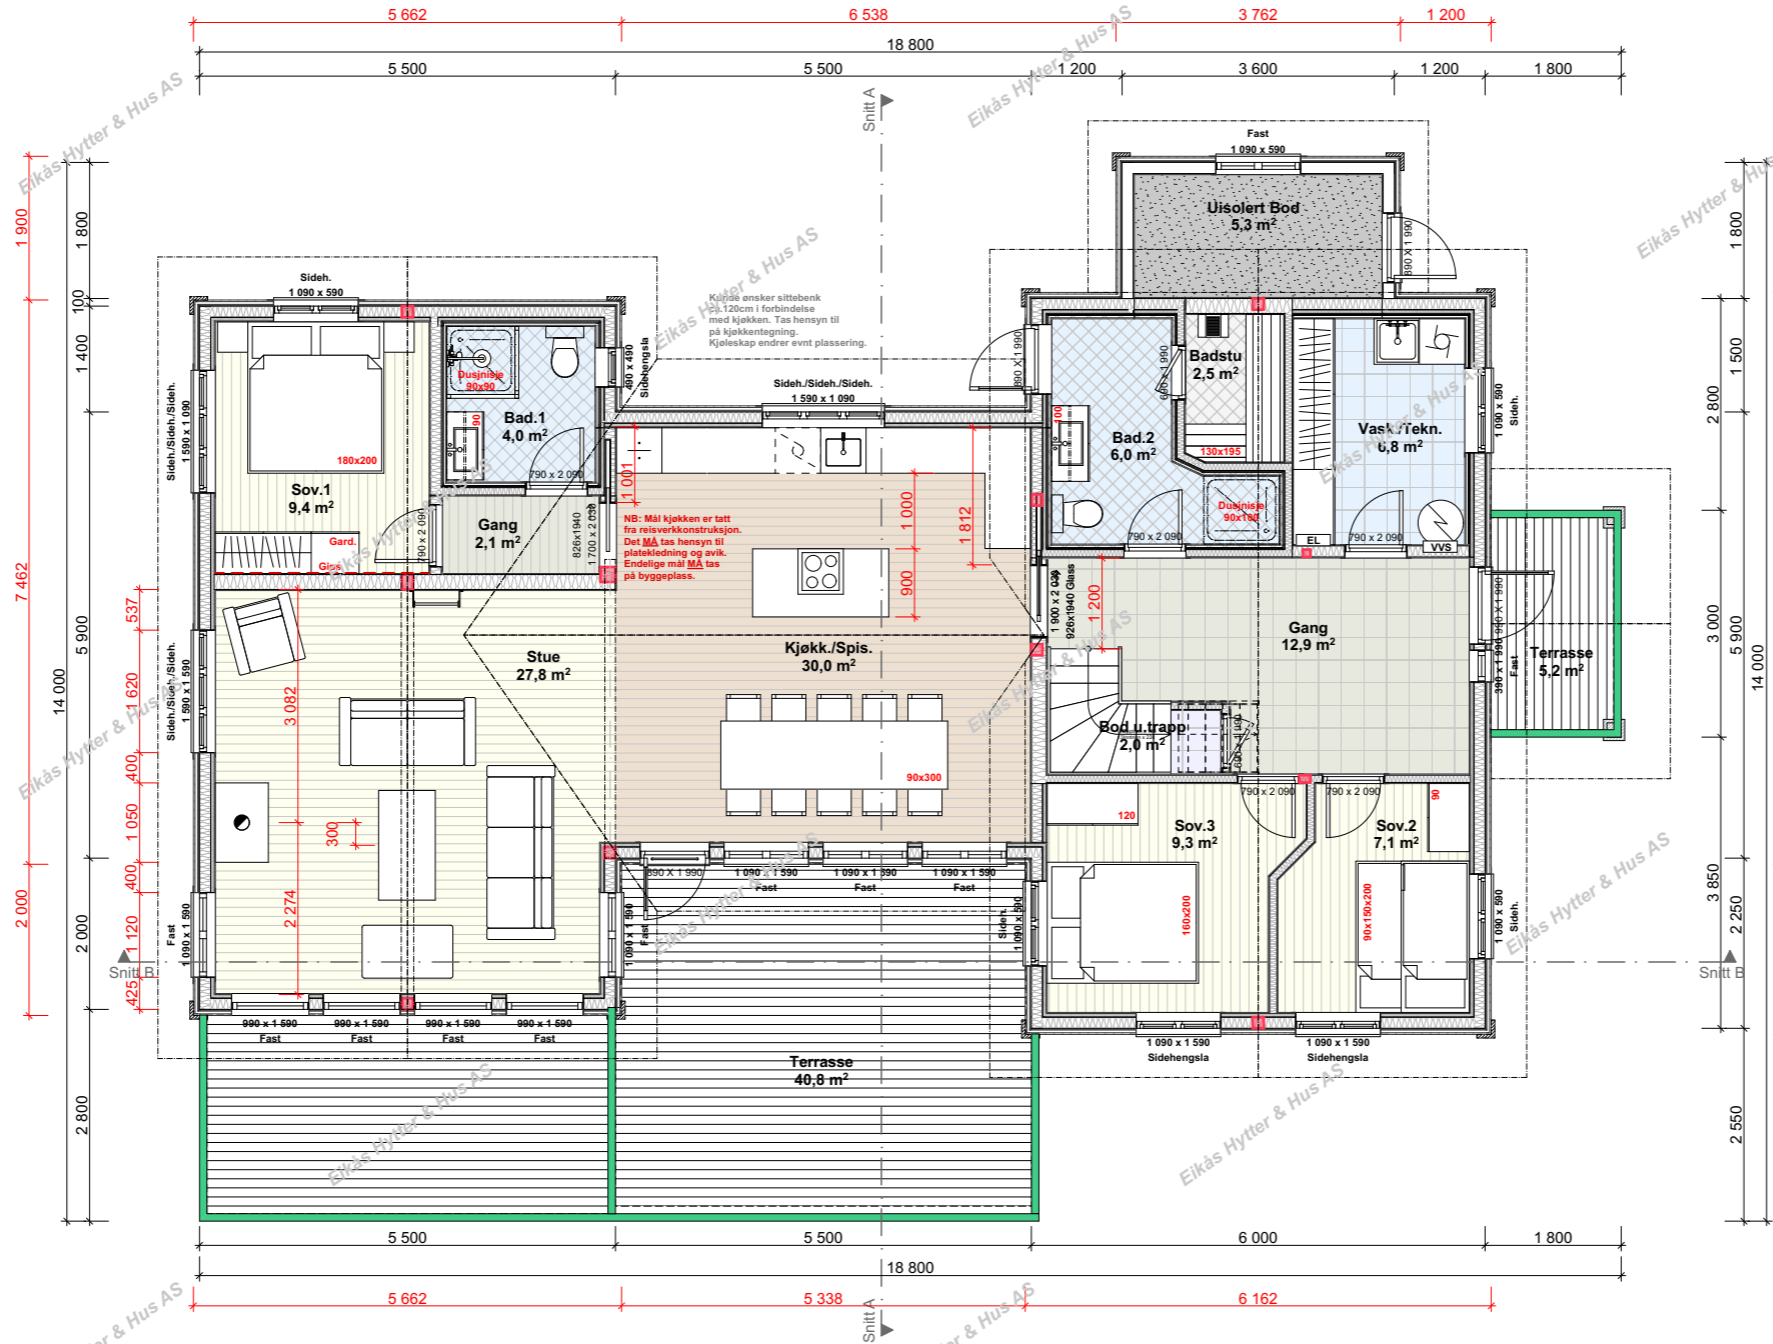


**EIKÅS HYTTER & HUS**

Tlf: 38 34 95 00 - mail: eikas@eikas.no - www.eikas.no

Tilteleshaver:  
Byggeadresse:

BYA 1.et:	BRA 1.et:	ISOL_BRA 1.et:	
158.6m <sup>2</sup>	139.1m <sup>2</sup>	128.4m <sup>2</sup>	
BYA 2.et:	BRA 2.et:	ISOL_BRA 1.et:	
60.5 m <sup>2</sup>	21.4m <sup>2</sup>	21.4m <sup>2</sup>	
BYA U.et:	BRA U.et:	ISOL_BRA U.et:	
-	-	-	
BYA Garasje:	BRA Garasje:	ISOL_BRA Garasje:	
-	-	-	
BYA:	BRA:	Opv. areal:	Gnr./Bnr.:
158.6m <sup>2</sup>	160.5m <sup>2</sup>	149.8m <sup>2</sup>	
Dato:	Rev.nr.:	Rev.dato:	Tegnet av.:
27.01.23	R20.ES	30.06.23	ES
Prosjekt nr.:	Dato arb. tegn.:		
T-23002	XX.XX.XX		
Tegningsnr.:	Målestokk:		
3	1:100		
Tegning:	Areal tak.:		
Hovedplan	230.0m <sup>2</sup>		

# Loftsplan

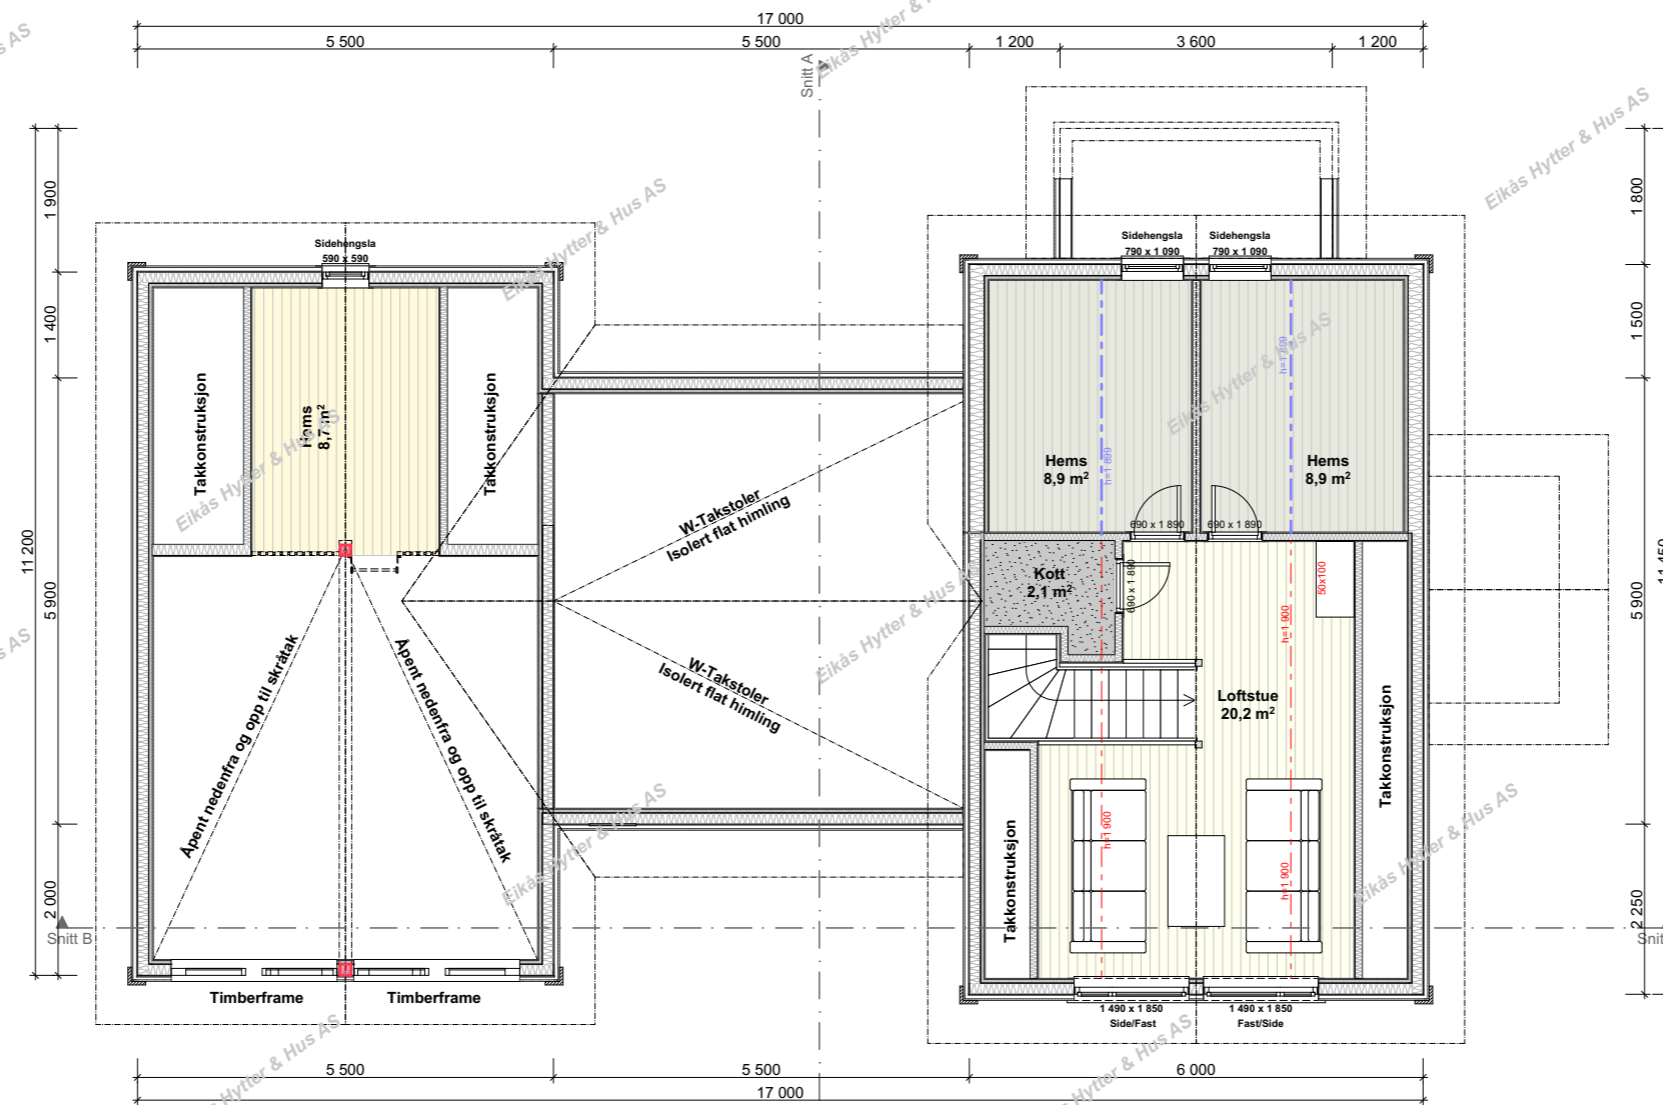

**EIKÅS HYTTER & HUS**

Tlf: 38 34 95 00 - mail: eikas@eikas.no - www.eikas.no


Tilakshaver..

Byggeadresse:


BYA 1.et:	BRA 1.et:	ISOL_BRA 1.et:	
158.6m <sup>2</sup>	139.1m <sup>2</sup>	128.4m <sup>2</sup>	
BYA 2.et:	BRA 2.et:	ISOL_BRA 1.et:	
60.5 m <sup>2</sup>	21.4m <sup>2</sup>	21.4m <sup>2</sup>	
BYA.U.et:	BRA.U.et:	ISOL_BRA.U.et:	
-	-	-	
BYA.Garasje:	BRA.Garasje:	ISOL_BRA.Garasje:	
-	-	-	
BYA:	BRA:	Opv.areas:	Gnr./Bnr.:
158.6m <sup>2</sup>	160.5m <sup>2</sup>	149.8m <sup>2</sup>	
Dato:	Rev.nr.:	Rev.dato:	Tegnet av.:
27.01.23	R20.ES	30.06.23	ES

Prosjektnr.:	Dato arb.tegn.:
T-23002	XX.XX.XX
Tegningsnr.:	
4	
Tegning:	Målestokk:
Loftsplan	1:100
	Areal tak:
	230.0m <sup>2</sup>



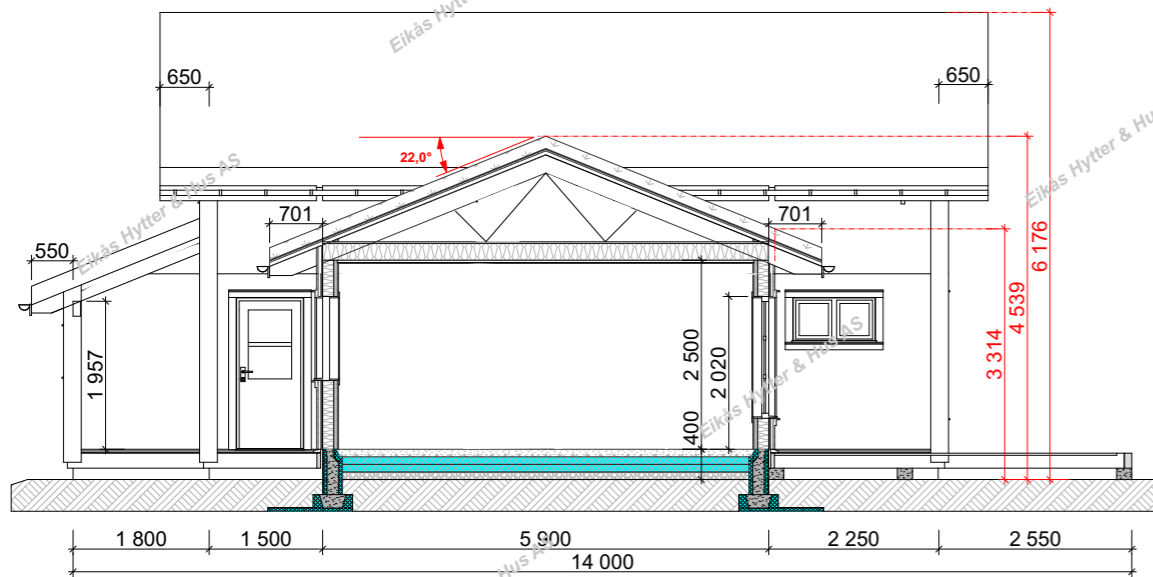

**Snitt A-A**

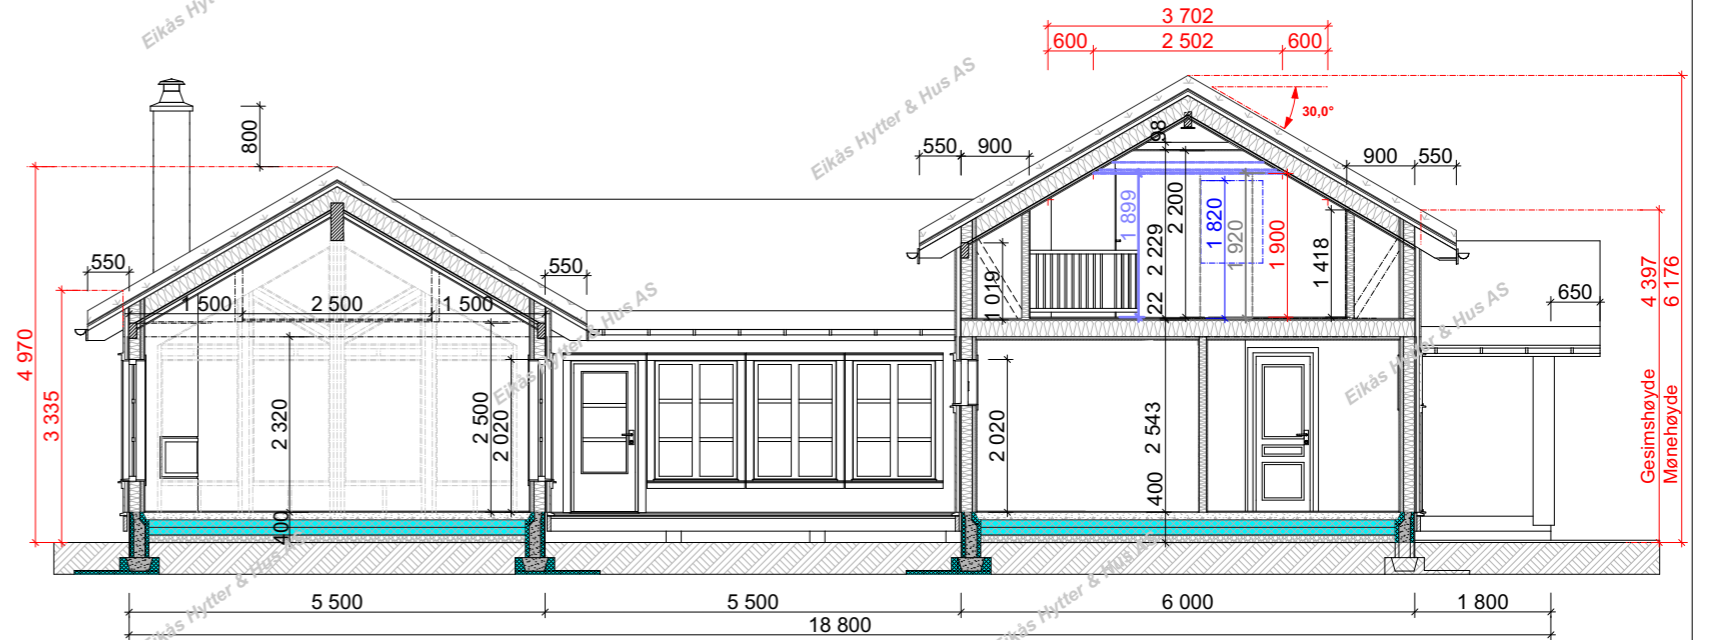

**Snitt B-B**



**EIKÅS HYTTER & HUS**

Tlf: 38 34 95 00 - mail: eikas@eikas.no - www.eikas.no

Tilakshaver..

Bygadresse:

BYA 1.et:	BRA 1.et:	ISOL_BRA 1.et:	
158.6m <sup>2</sup>	139.1m <sup>2</sup>	128.4m <sup>2</sup>	
BYA 2.et:	BRA 2.et:	ISOL_BRA 1.et:	
60.5 m <sup>2</sup>	21.4m <sup>2</sup>	21.4m <sup>2</sup>	
BYA.U.et:	BRA.U.et:	ISOL_BRA.U.et:	
-	-	-	
BYA.Garasje:	BRA.Garasje:	ISOL_BRA.Garasje:	
-	-	-	
BYA:	BRA:	Opv.areas:	Gnr./Bnr.:
158.6m <sup>2</sup>	160.5m <sup>2</sup>	149.8m <sup>2</sup>	
Dato:	Rev.nr.:	Rev.dato:	Tegnet av.:
27.01.23	R20.ES	30.06.23	ES

Prosjektnr.: T-23002

Dato arb.tegn.: XX.XX.XX

Tegningsnr.: 5

Tegning: Snitt

Målestokk: 1:100

Areal tak: 230.0m<sup>2</sup>