



**EIKÅS HYTTER & HUS**

Tlf:38 34 95 00 - Faks:38 34 95 01 [www.eikas.no](http://www.eikas.no)


Tiltakshaver:

**Eikås Hytter & Hus AS**

--

Byggeadresse:

BYA: 155.6 m <sup>2</sup>	BRA: 167.5 m <sup>2</sup>	Isol.BRA: 149.9 m <sup>2</sup>	Gnr./Bnr.:
Dato: 14.02.23	Rev.nr: 01.ES	Rev.Dato: 07.03.23	Tegnet av: ES
Prosjektnr.: <b>T-23006</b>			Dato arb.tegning: 00.00.00
			Tegningsnr.: 1
Tegning: <b>Perspektiv</b>			Målestokk:
			Areal tak: 224 m <sup>2</sup>

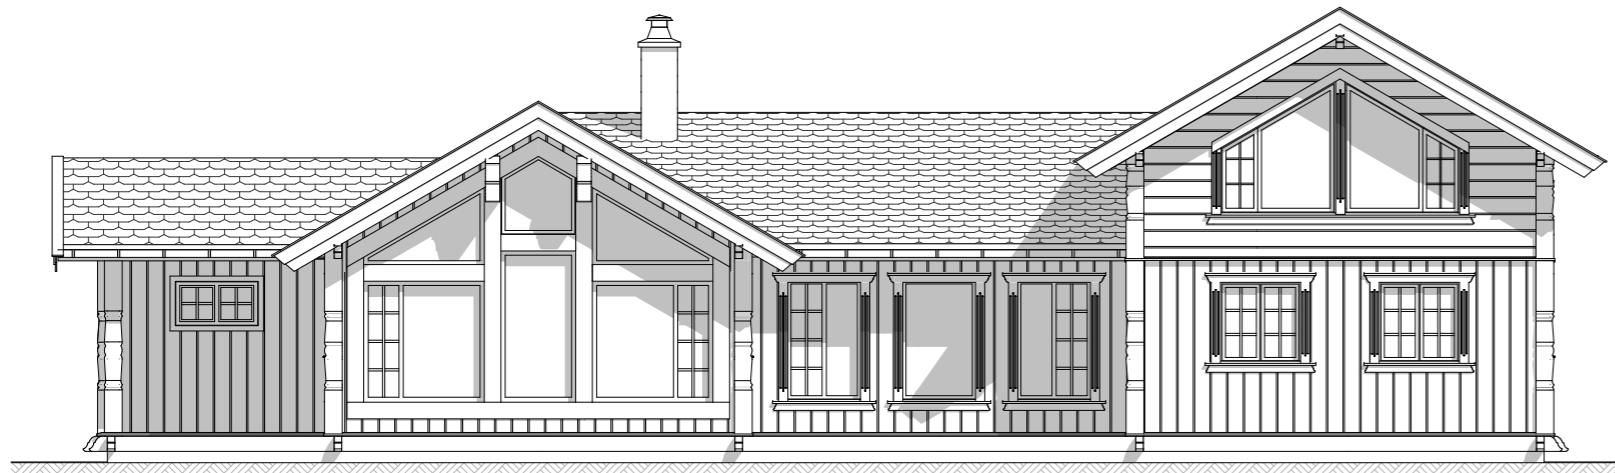


**Fasade 1**



**Fasade 2**



**Fasade 3**

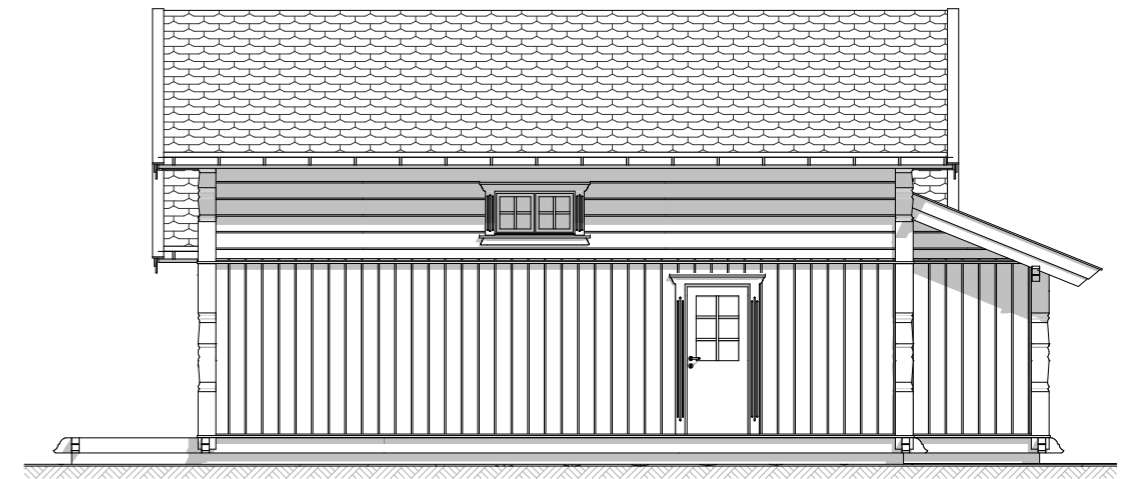

**Fasade 4**




**EIKÅS HYTTER & HUS**  
Tlf:38 34 95 00 - Faks:38 34 95 01 www.eikas.no

Tittakshaver:  
**Eikås Hytter & Hus AS**  
--

Byggeadresse:

BYA:	155.6 m <sup>2</sup>	BRA:	167.5 m <sup>2</sup>	Isol.BRA:	149.9 m <sup>2</sup>	Gnr./Bnr.:	
Dato:	14.02.23	Rev.nr.:	01.ES	Rev.Dato:	07.03.23	Tegnet av:	ES
Prosjektnr.:	<b>T-23006</b>					Dato arb.tegning	00.00.00
Tegning:	<b>Fasader</b>					Tegningsnr.:	2
					Målestokk:	<b>1:100</b>	
					Areal tak:	224 m <sup>2</sup>	

# Hovedplan

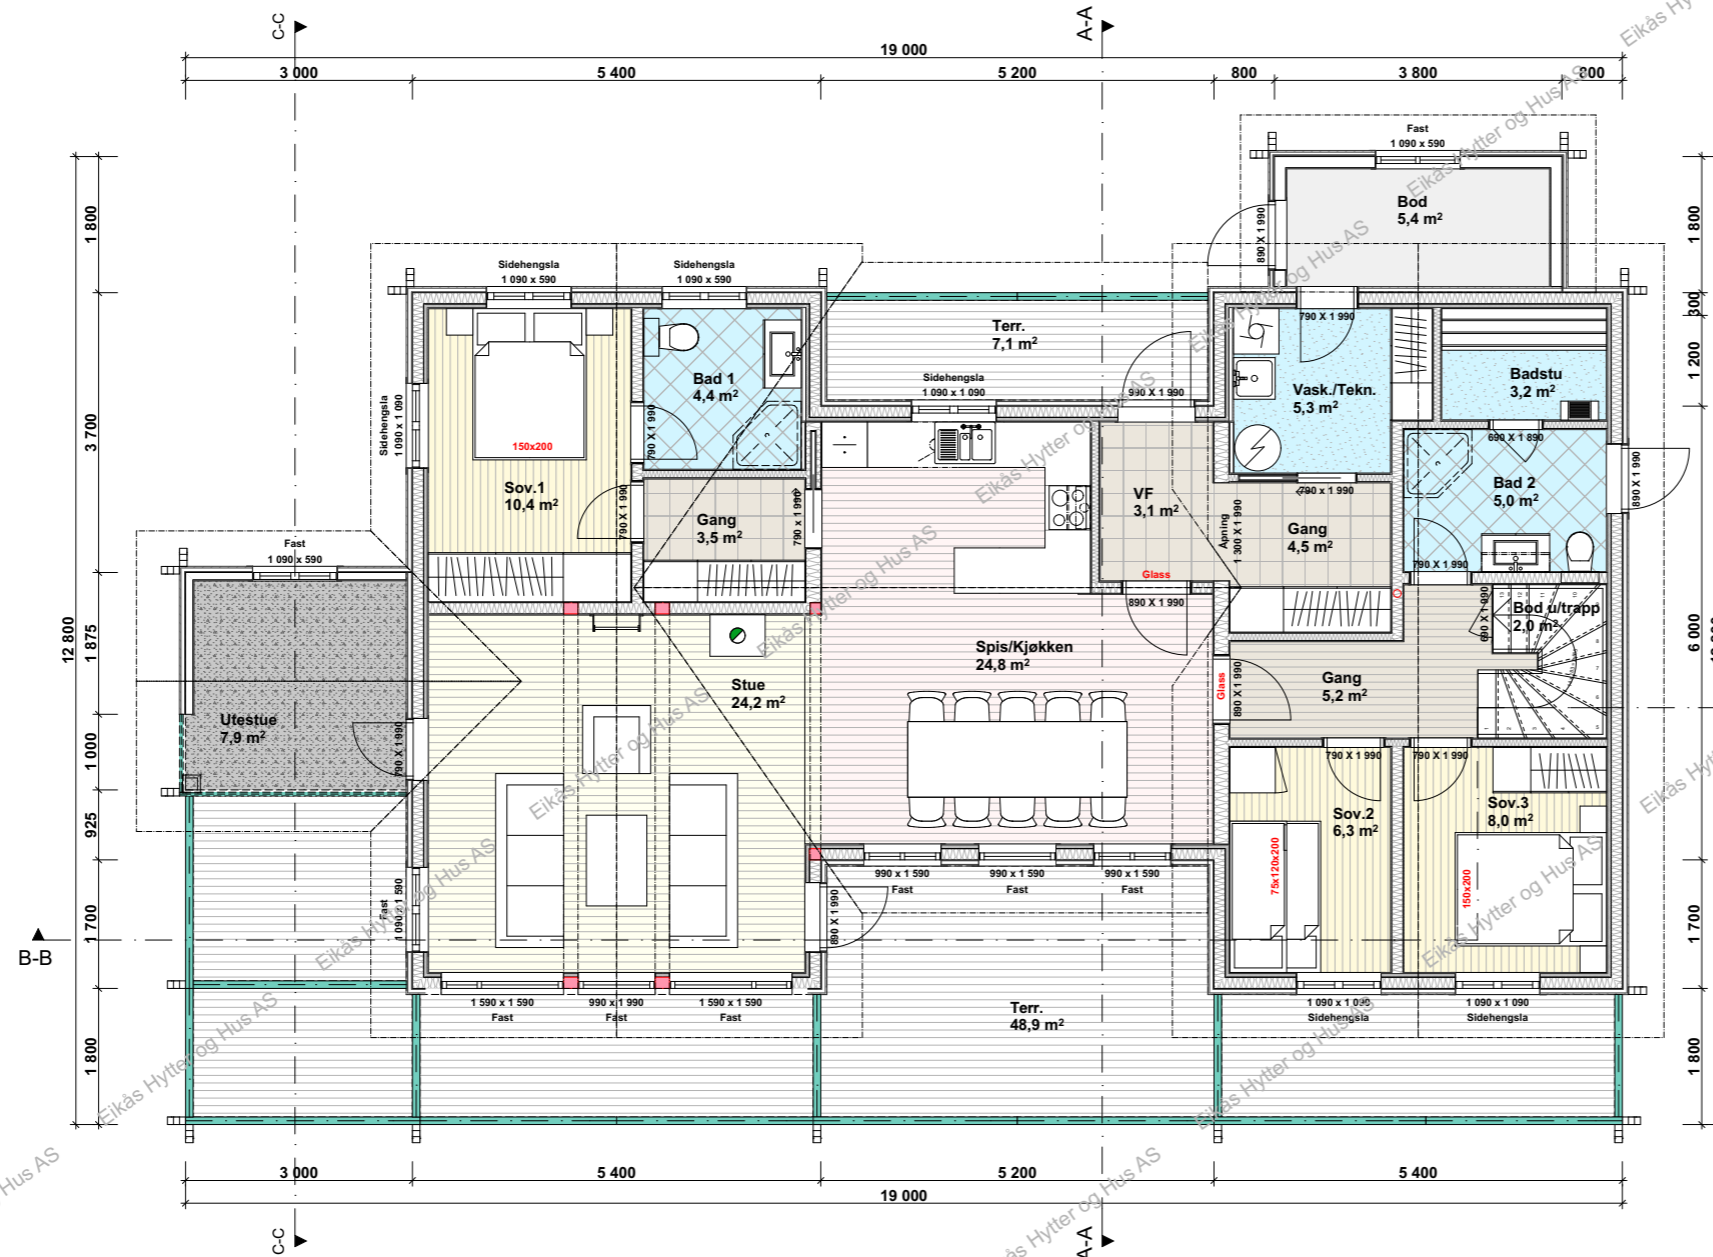

**BRA.1.etg.: 136.4 m<sup>2</sup>**  
**BRA.2.etg.: 31.1 m<sup>2</sup>**  
**BRA.Tot.: 167.5 m<sup>2</sup>**


**ISO.BRA.1.etg.: 118.8 m<sup>2</sup>**  
**ISO.BRA.2.etg.: 31.1 m<sup>2</sup>**  
**ISO.BRA.Tot.: 149.9 m<sup>2</sup>**



**EIKÅS HYTTET & HUS**  
 Tlf:38 34 95 00 - Faks:38 34 95 01 www.eikas.no


Tittakshaver:			
<b>Eikås Hytter &amp; Hus AS</b>			
Byggeadresse:			
BYA: 155.6 m <sup>2</sup>	BRA: 167.5 m <sup>2</sup>	Isol.BRA: 149.9 m <sup>2</sup>	Gnr./Bnr.:
Dato: 14.02.23	Rev.nr: 01.ES	Rev.Dato: 07.03.23	Tegnet av: ES
Prosjektnr.: <b>T-23006</b>			Dato arb.tegning: 00.00.00
			Tegningsnr.: 3
Tegning: <b>Hovedplan</b>			Målestokk: 1:100
			Areal tak: 224 m <sup>2</sup>

# Loftsplan

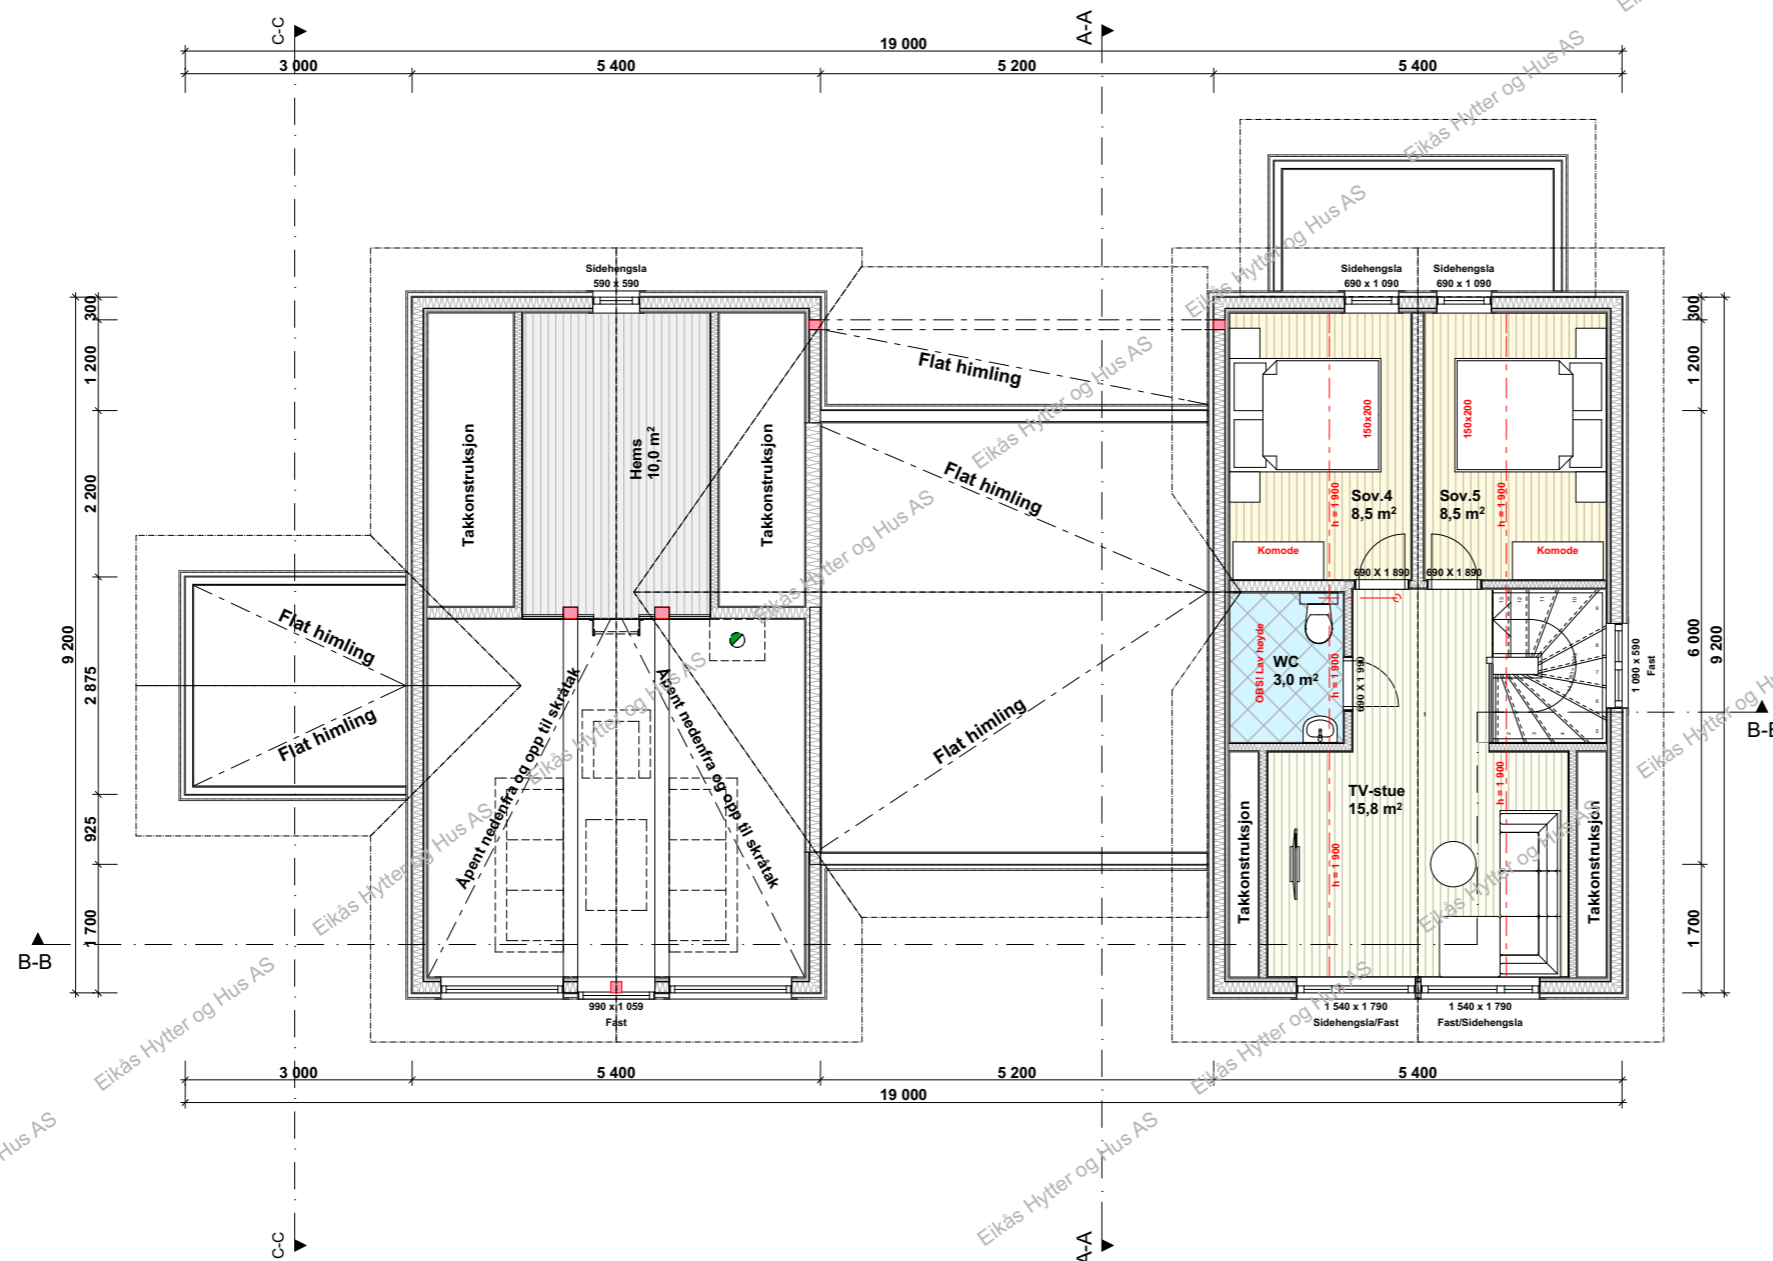


**EIKÅS HYTTER & HUS**  
 Tlf:38 34 95 00 - Faks:38 34 95 01 www.eikas.no

Tittakshaver:			
<b>Eikås Hytter &amp; Hus AS</b>			
- --			
Byggeadresse:			
BYA:	BRA:	Isol.BRA:	Gnr./Bnr.:
155.6 m <sup>2</sup>	167.5 m <sup>2</sup>	149.9 m <sup>2</sup>	
Dato:	Rev.nr.:	Rev.Dato:	Tegnet av:
14.02.23	01.ES	07.03.23	ES
Prosjektnr.:			Dato arb.tegning
<b>T-23006</b>			00.00.00
			Tegningsnr.:
Tegning:			Målestokk:
Loftsplan			1:100
			Areal tak:
			224 m <sup>2</sup>

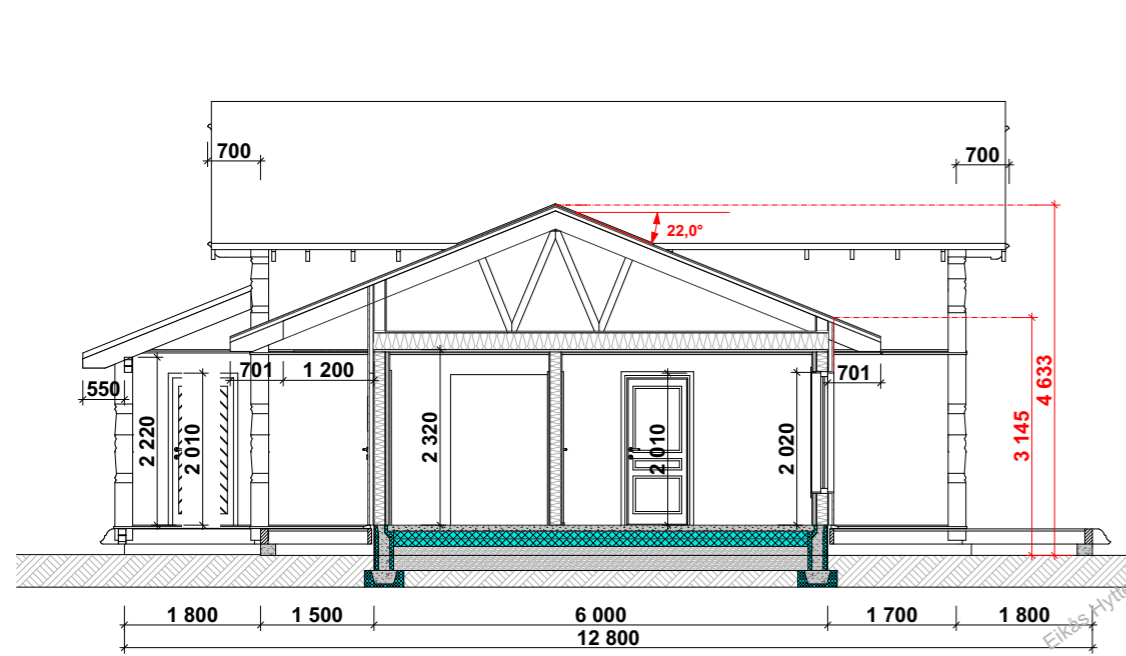

**Snitt A-A**

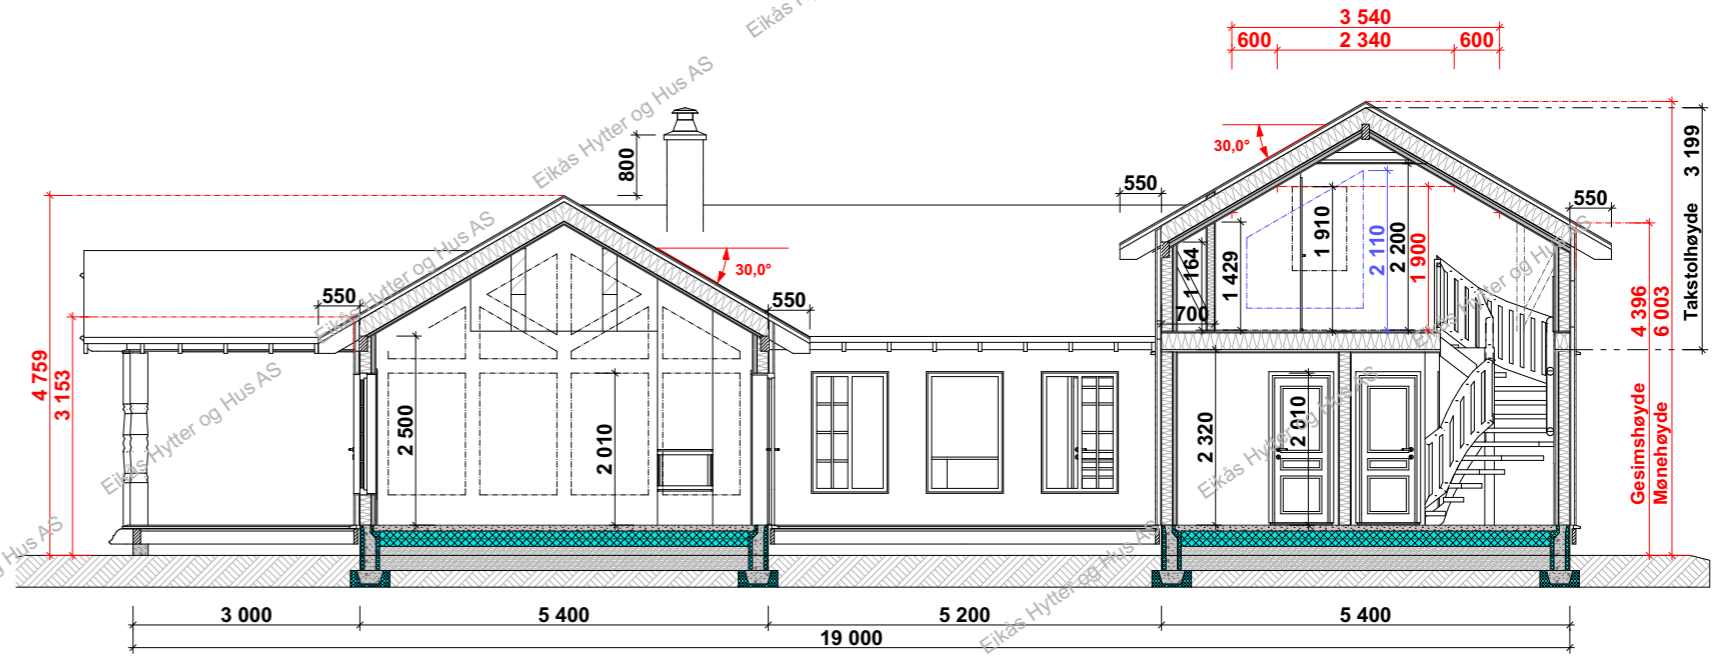

**Snitt B-B**

**Snitt C-C**



**EIKÅS HYTTER & HUS**  
Tlf:38 34 95 00 - Faks:38 34 95 01 www.eikas.no

Tittakshaver:  
**Eikås Hytter & Hus AS**  
-  
--

Byggeadresse:

BYA:	155.6 m <sup>2</sup>	BRA:	167.5 m <sup>2</sup>	Isol.BRA:	149.9 m <sup>2</sup>	Gnr./Bnr.:	
Dato:	14.02.23	Rev.nr.:	01.ES	Rev.Dato:	07.03.23	Tegnet av:	ES
Prosjektnr.:	<b>T-23006</b>					Dato arb.tegning:	00.00.00
Tegning:	<b>Snitt</b>					Tegningsnr.:	5
					Målestokk:	<b>1:100</b>	
					Areal tak:	224 m <sup>2</sup>	