



EIKÅS HYTTER & HUS

Tlf:38 34 95 00 - Faks:38 34 95 01 www.eikas.no

Tittakhaber:

Eikås Hytter & Hus AS

Byggeadresse:


BYA: 149.9 m ²	BRA: 131.5 m ²	Isol.BRA: 120.7 m ²	Gnr./Bnr.:
Dato: 27.02.23	Rev.nr: 01.ES	Rev.Dato: 06.03.23	Tegnet av: ES

Prosjektnr.: **T-23008** Dato arb.legning 00.00.00


Tegningsnr.: 1

Tegning: **Perspektiv** Målestokk:

Areal tak: 220.5 m²

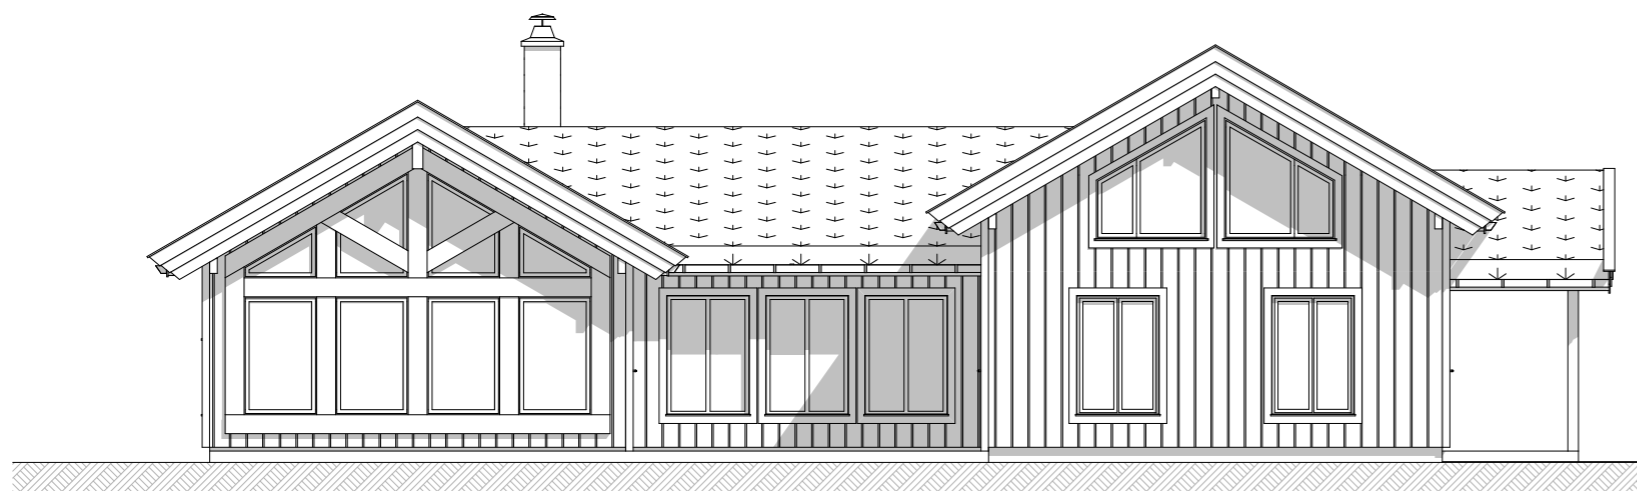


Fasade 1

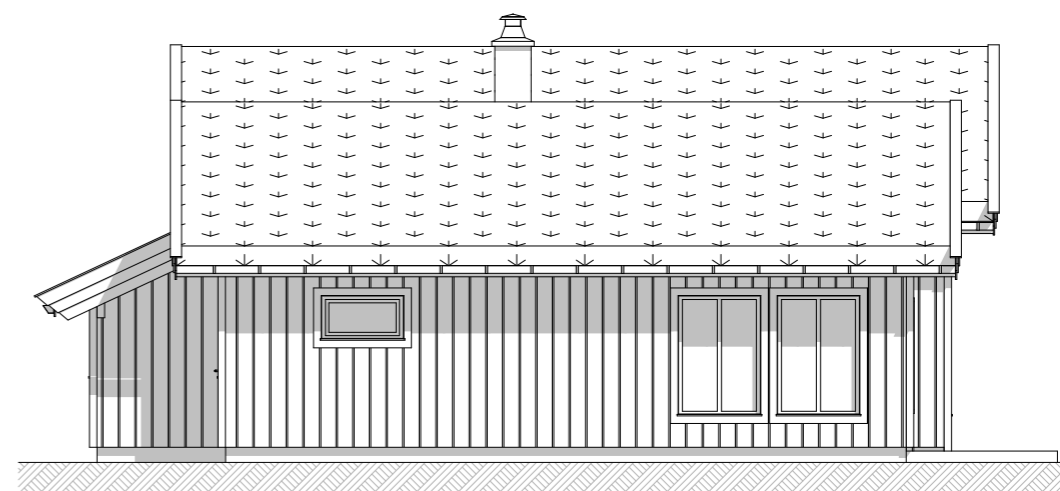

Fasade 2



Fasade 3

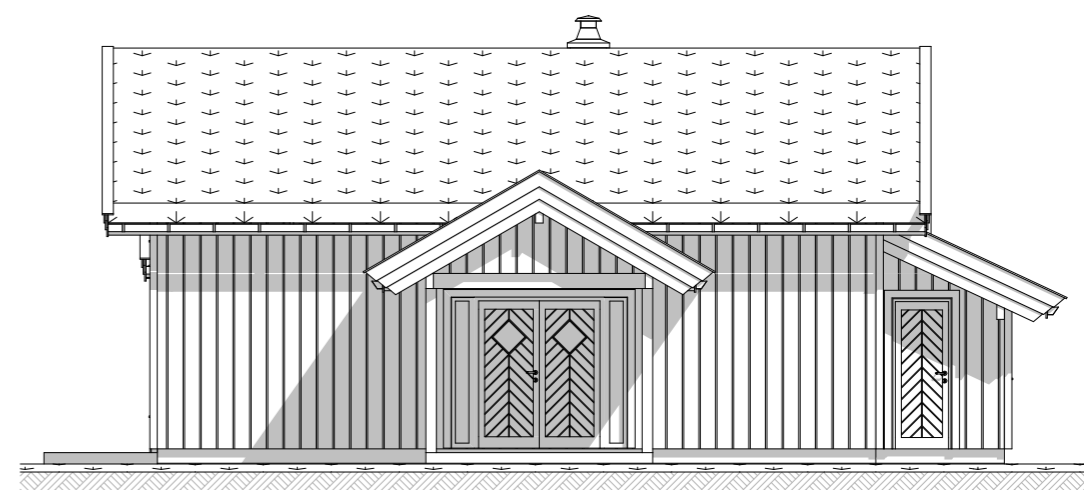

Fasade 4



EIKÅS HYTTER & HUS

Tlf:38 34 95 00 - Faks:38 34 95 01 www.eikas.no


Tiltakshaver:

Eikås Hytter & Hus AS

Byggeadresse:

BYA:	149.9 m ²	BRA:	131.5 m ²	Isol.BRA:	120.7 m ²	Gnr./Bnr.:	
Dato:	27.02.23	Rev.nr.:	01.ES	Rev.Dato:	06.03.23	Tegnet av:	ES
Prosjektnr.:	T-23008					Dato arb.tegning	00.00.00
Tegning:	Fasader					Tegningsnr.:	2
						Målestokk:	1:100
						Areal tak:	220.5 m ²


Hovedplan

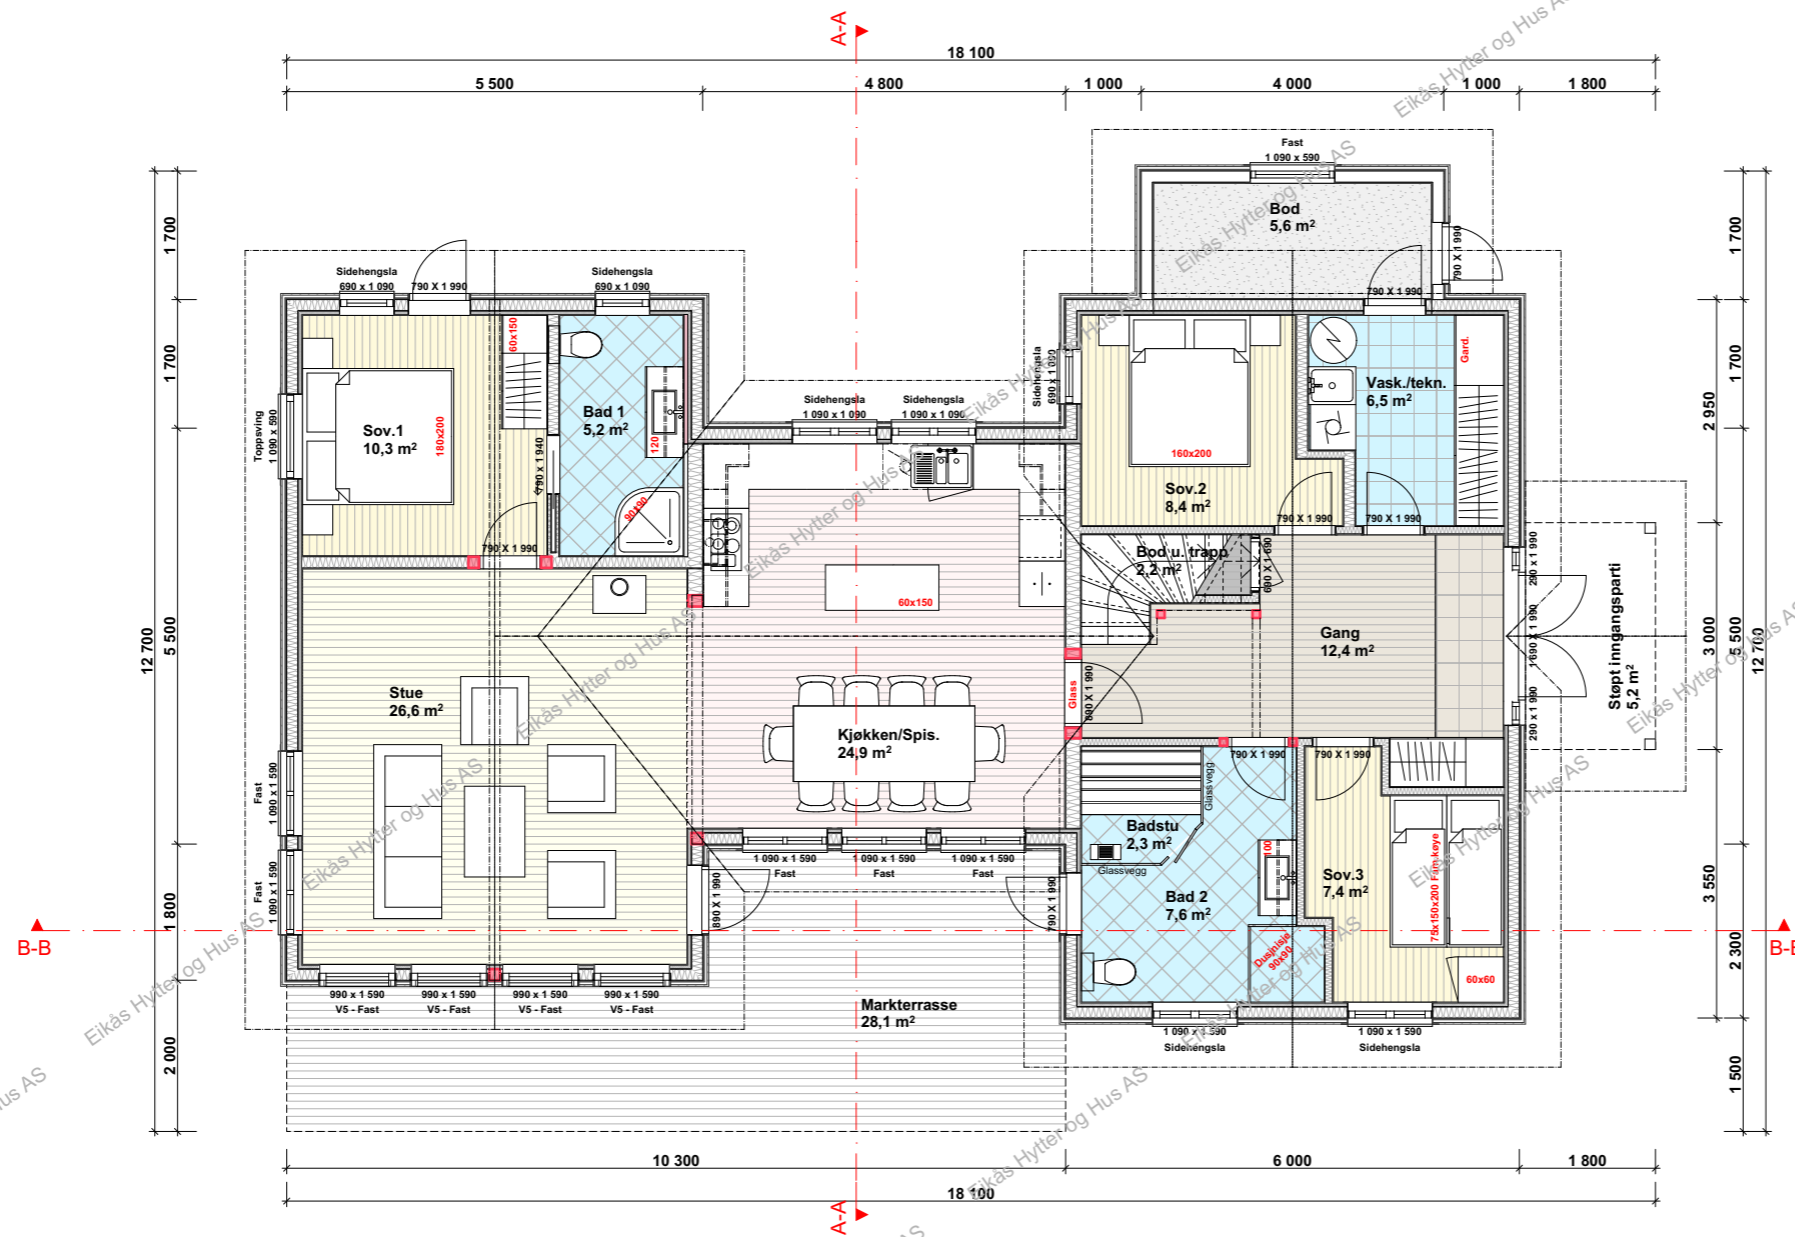

EIKÅS HYTTER & HUS
Tlf:38 34 95 00 - Faks:38 34 95 01 www.eikas.no

Tittakshaver:			
Eikås Hytter & Hus AS			
Byggeadresse:			
BYA: 149.9 m²	BRA: 131.5 m²	Isol.BRA: 120.7 m²	Gnr./Bnr.:
Dato: 27.02.23	Rev.nr: 01.ES	Rev.Dato: 06.03.23	Tegnet av: ES
Prosjektnr.: T-23008			Dato arb.tegning: 00.00.00
			Tegningsnr.: 3
Tegning: Hovedplan			Målestokk: 1:100
			Areal tak: 220.5 m²

Loftsplan

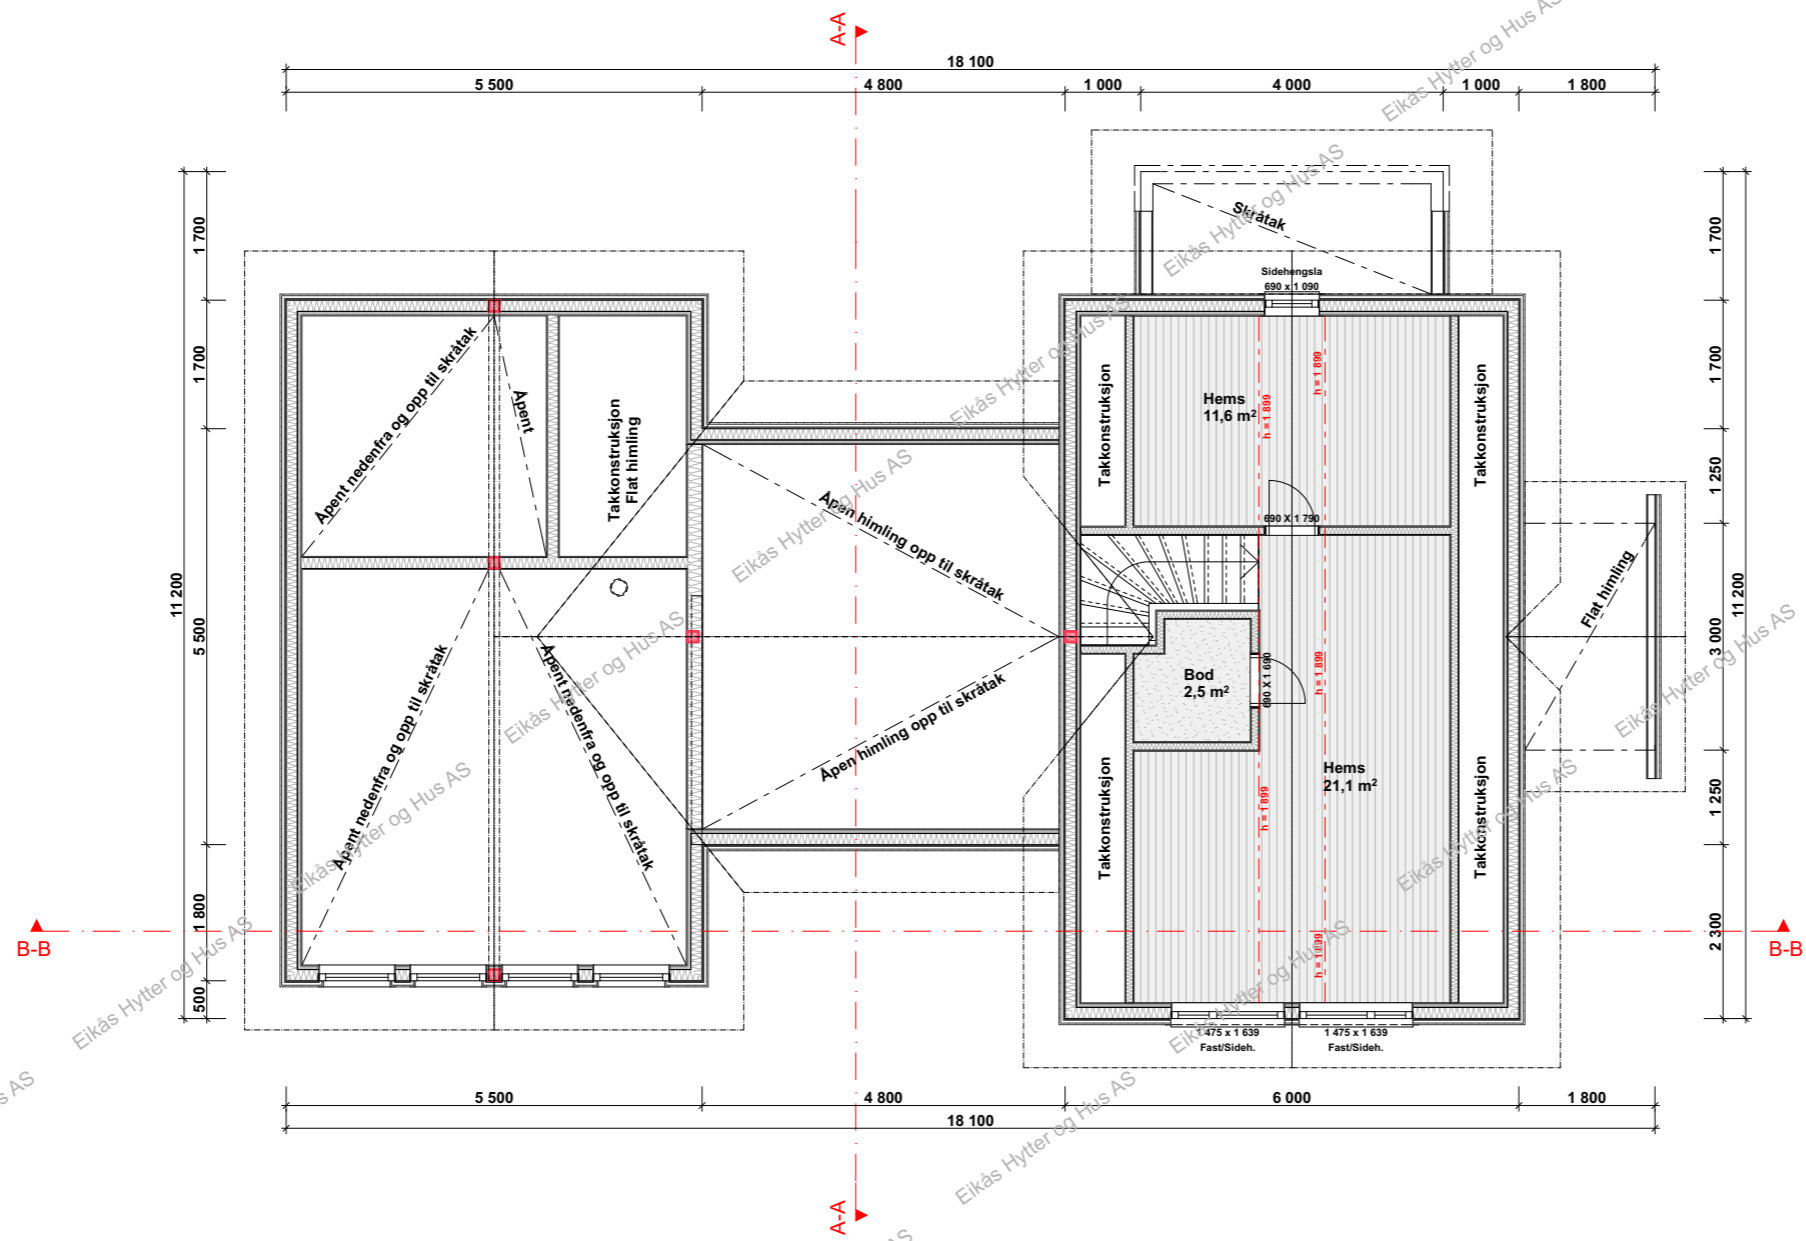

EIKÅS HYTTER & HUS


Tlf:38 34 95 00 - Faks:38 34 95 01 www.eikas.no

Tittakshaver:


Eikås Hytter & Hus AS

Byggeadresse:

BYA:	149.9 m ²	BRA:	131.5 m ²	Isol.BRA:	120.7 m ²	Gnr./Bnr.:	
Dato:	27.02.23	Rev.nr.:	01.ES	Rev.Dato:	06.03.23	Tegnet av:	ES
Prosjektnr.:	T-23008					Dato arb.tegning:	00.00.00
Tegning:	Loftsplan					Tegningsnr.:	4
						Målestokk:	1:100
						Areal tak:	220.5 m ²

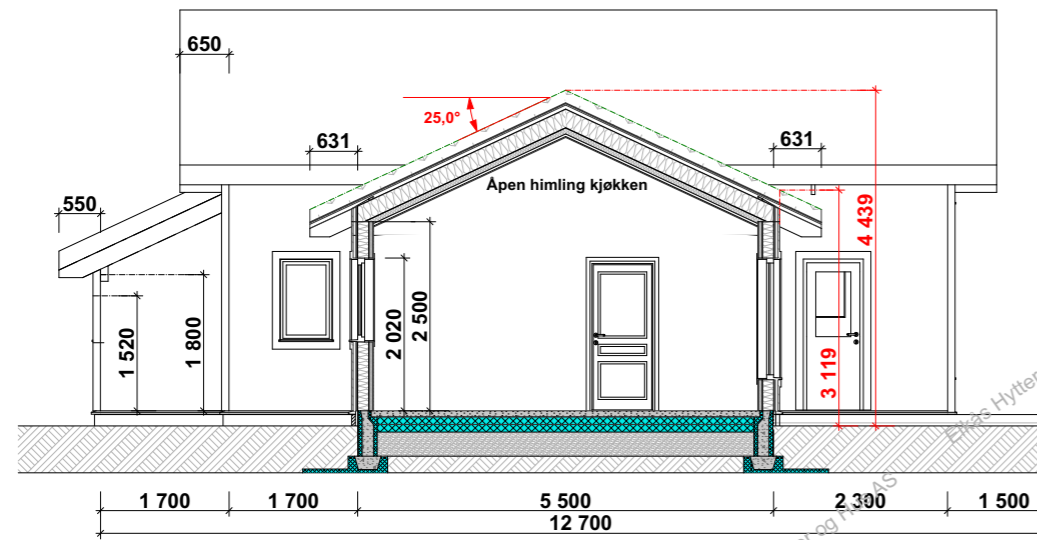

Snitt A-A

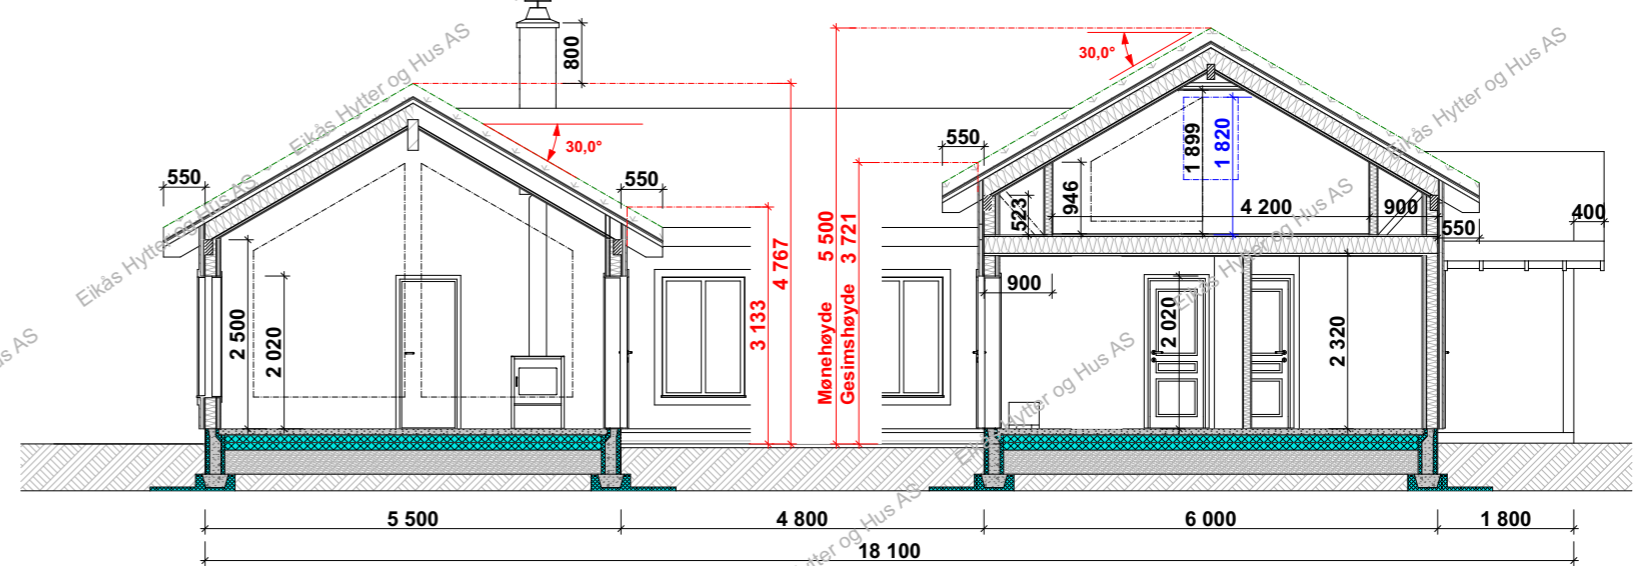

Snitt B-B



EIKÅS HYTTER & HUS
Tlf:38 34 95 00 - Faks:38 34 95 01 www.eikas.no

Tiltakshaver:
Eikås Hytter & Hus AS
--

Byggeadresse:

BYA:	149.9 m ²	BRA:	131.5 m ²	Isol.BRA:	120.7 m ²	Gnr./Bnr.:		
Dato:	27.02.23	Rev.nr.:	01.ES	Rev.Dato:	06.03.23	Tegnet av:	ES	
Prosjektnr.:	T-23008						Dato arb.tegning:	00.00.00
Tegning:	Snitt						Tegningsnr.:	5
							Målestokk:	1:100
							Areal tak:	220.5 m ²