



EIKÅS HYTTER & HUS

Tlf: 38 34 95 00 - mail: eikas@eikas.no - www.eikas.no

Tilleshaver..

Eikås Hytter & Hus AS

Byggeadresse:

BYA 1.et.:	BRA 1.et.:	ISOL_BRA 1.et.:	
138.6m ²	121.0m ²	119.4m ²	
BYA 2.et.:	BRA 2.et.:	ISOL_BRA 1.et.:	
-	-	-	
BYA U.et.:	BRA U.et.:	ISOL_BRA U.et.:	
-	-	-	
BYA Garasje.:	BRA Garasje.:	ISOL_BRA Garasje.:	
-	-	-	


BYA:	BRA:	Opv. areal.:	Gnr./Bnr.:
138.6m ²	121.0m ²	119.4m ²	

Dato:	Rev.nr.:	Rev.dato:	Tegnet av.:
10.03.23	R1.ES	13.03.23	E.S

Prosjektnr.:	Dato arb.tegn.:
T-23011	XX.XX.XX

Tegningsnr.:	Målestokk:
1	


Tegning:	Areal tak.:
Perspektiv	197.0m ²

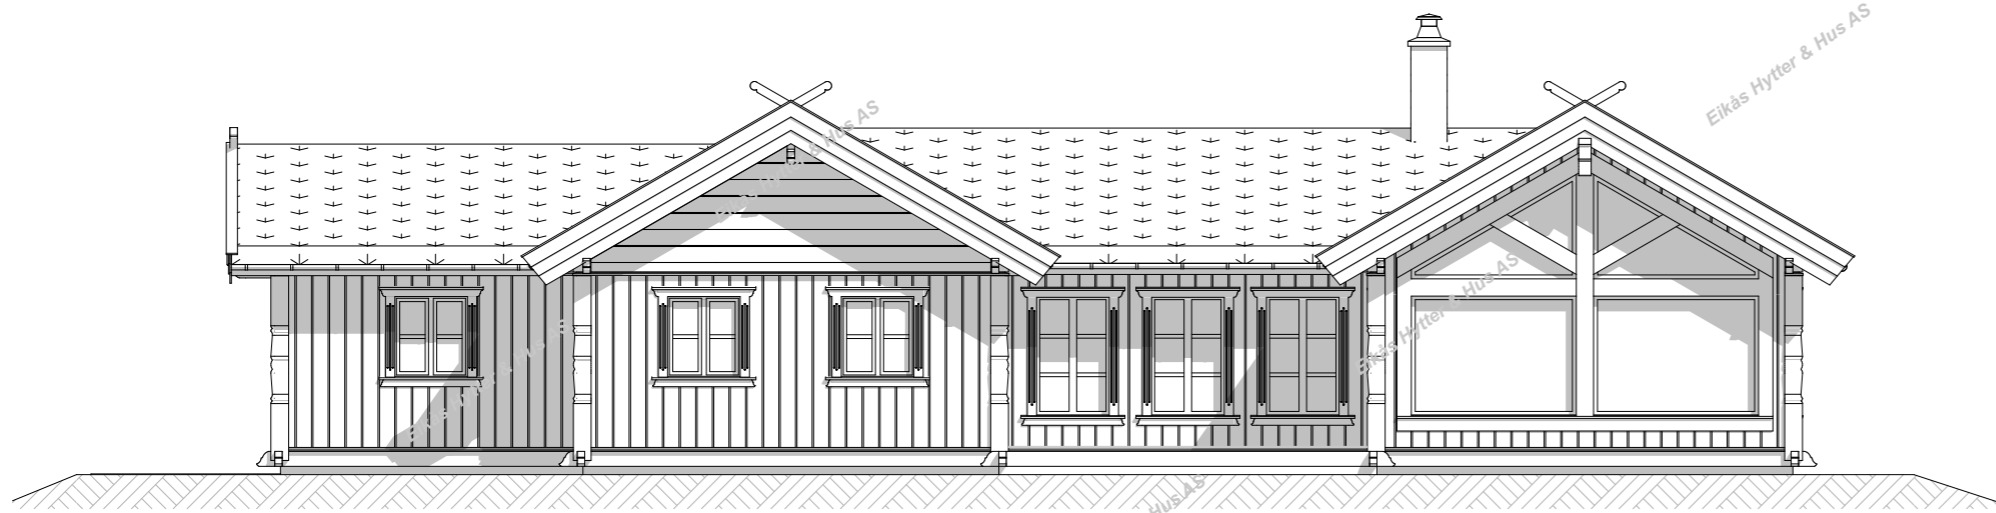

Fasade 1



Fasade 2

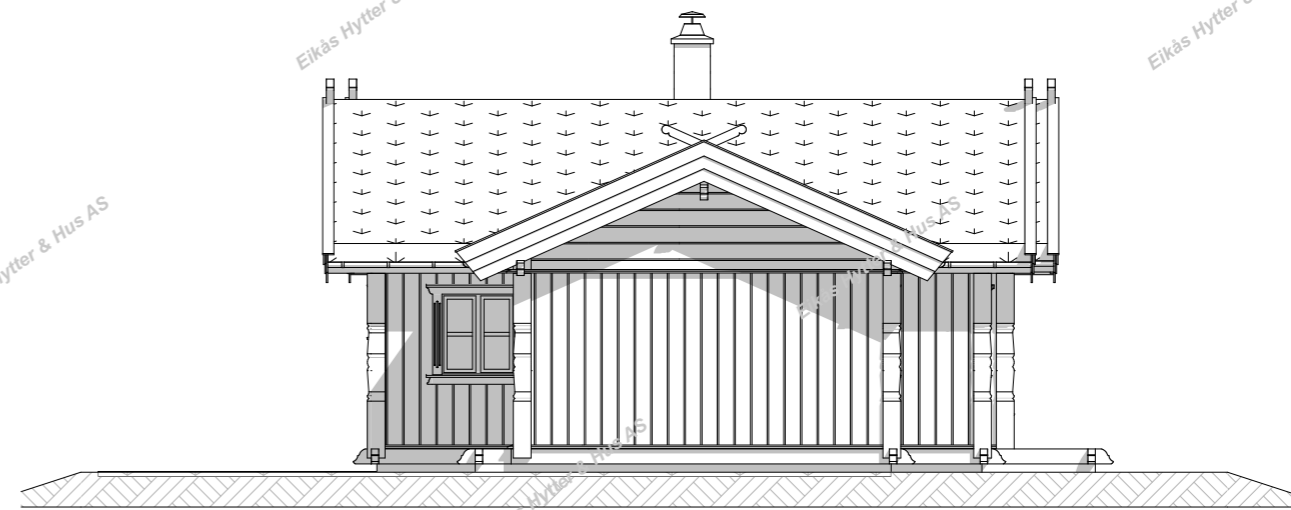

Fasade 3



Fasade 4



EIKÅS HYTTER & HUS

Tlf: 38 34 95 00 - mail: eikas@eikas.no - www.eikas.no

Tilakshaver:
Eikås Hytter & Hus AS

Byggedresse:

BYA 1.et.: 138.6m ²	BRA 1.et.: 121.0m ²	ISOL_BRA 1.et.: 119.4m ²
BYA 2.et.: -	BRA 2.et.: -	ISOL_BRA 1.et.: -
BYA U.et.: -	BRA U.et.: -	ISOL_BRA U.et.: -
BYA Garasje.: -	BRA Garasje.: -	ISOL_BRA Garasje.: -

BYA: 138.6m ²	BRA: 121.0m ²	Opv. areal.: 119.4m ²	Gnr./Bnr.:
-----------------------------	-----------------------------	-------------------------------------	------------

Dato: 10.03.23	Rev.nr.: R1.ES	Rev.dato: 13.03.23	Tegnet av.: E.S
-------------------	-------------------	-----------------------	--------------------

Prosjektnr.:
T-23011

Tegningsnr.:
2

Målestokk:
1:100

Fasader


Dato arb. tegn.:
XX.XX.XX

Tegningsnr.:
2

Målestokk:
1:100

Areal tak:
197.0m²

Hovedplan

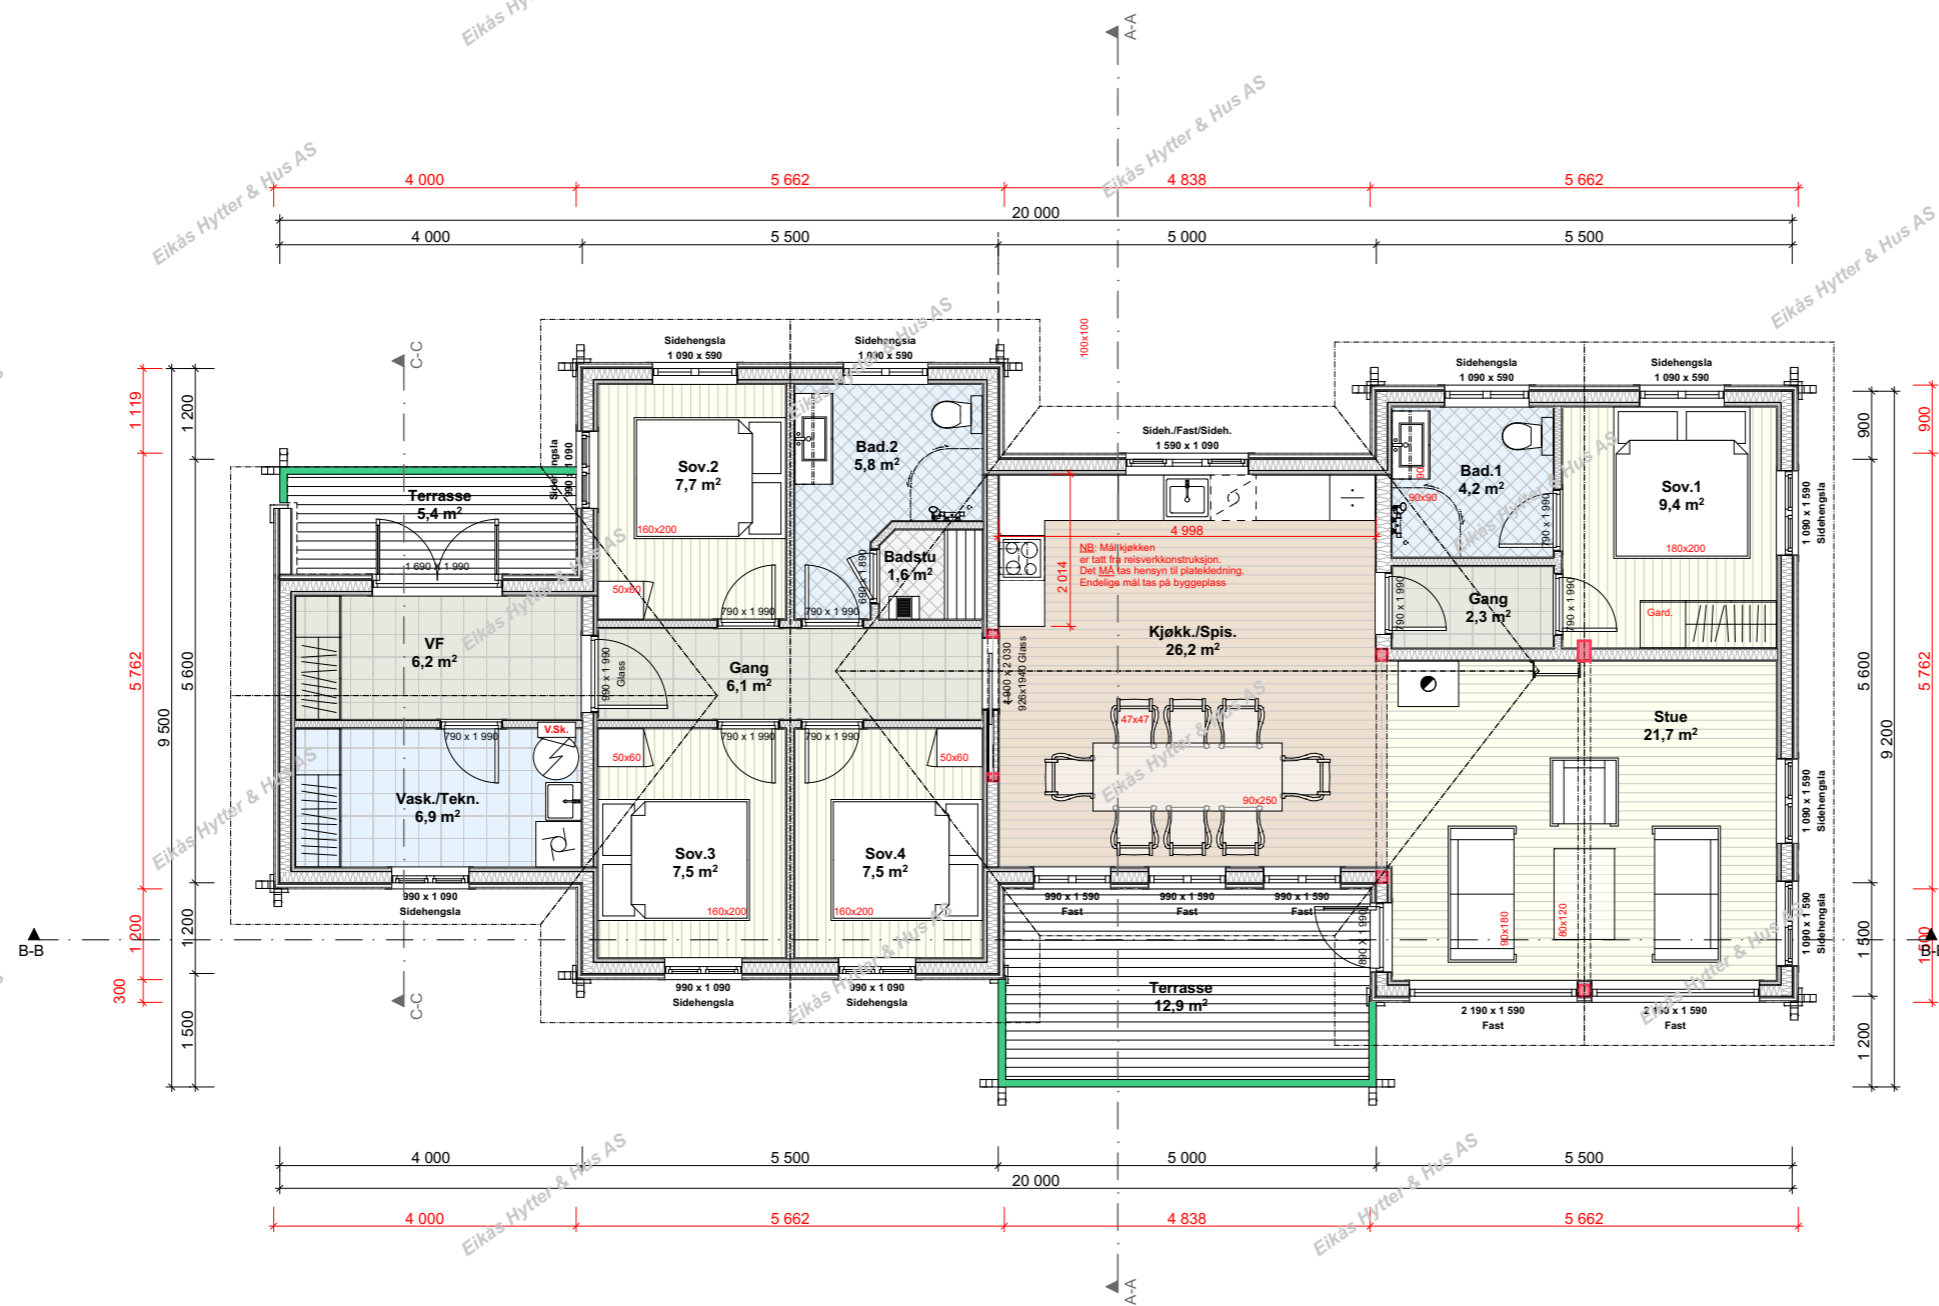

EIKÅS HYTTER & HUS

Tlf: 38 34 95 00 - mail: eikas@eikas.no - www.eikas.no

Titelshaver:
Eikås Hytter & Hus AS

Byggeadresse:

BYA.1.et:	BRA.1.et:	ISOL.BRA.1.et:
138.6m ²	121.0m ²	119.4m ²
BYA.2.et:	BRA.2.et:	ISOL.BRA.1.et:
-	-	-
BYA.U.et:	BRA.U.et:	ISOL.BRA.U.et:
-	-	-
BYA.Garasje:	BRA.Garasje:	ISOL.BRA.Garasje:
-	-	-

BYA:	BRA:	Opv.areasl:	Gnr./Bnr.:
138.6m ²	121.0m ²	119.4m ²	


Dato:	Rev.nr.:	Rev.dato:	Tegnet av.:
10.03.23	R1.ES	13.03.23	E.S

Prosjektnr.: T-23011

Tegning: Hovedplan

Dato arb.tegn.: XX.XX.XX
Tegningsnr.: 3
Målestokk: 1:100
Areal tak: 197.0m²

Loftsplan

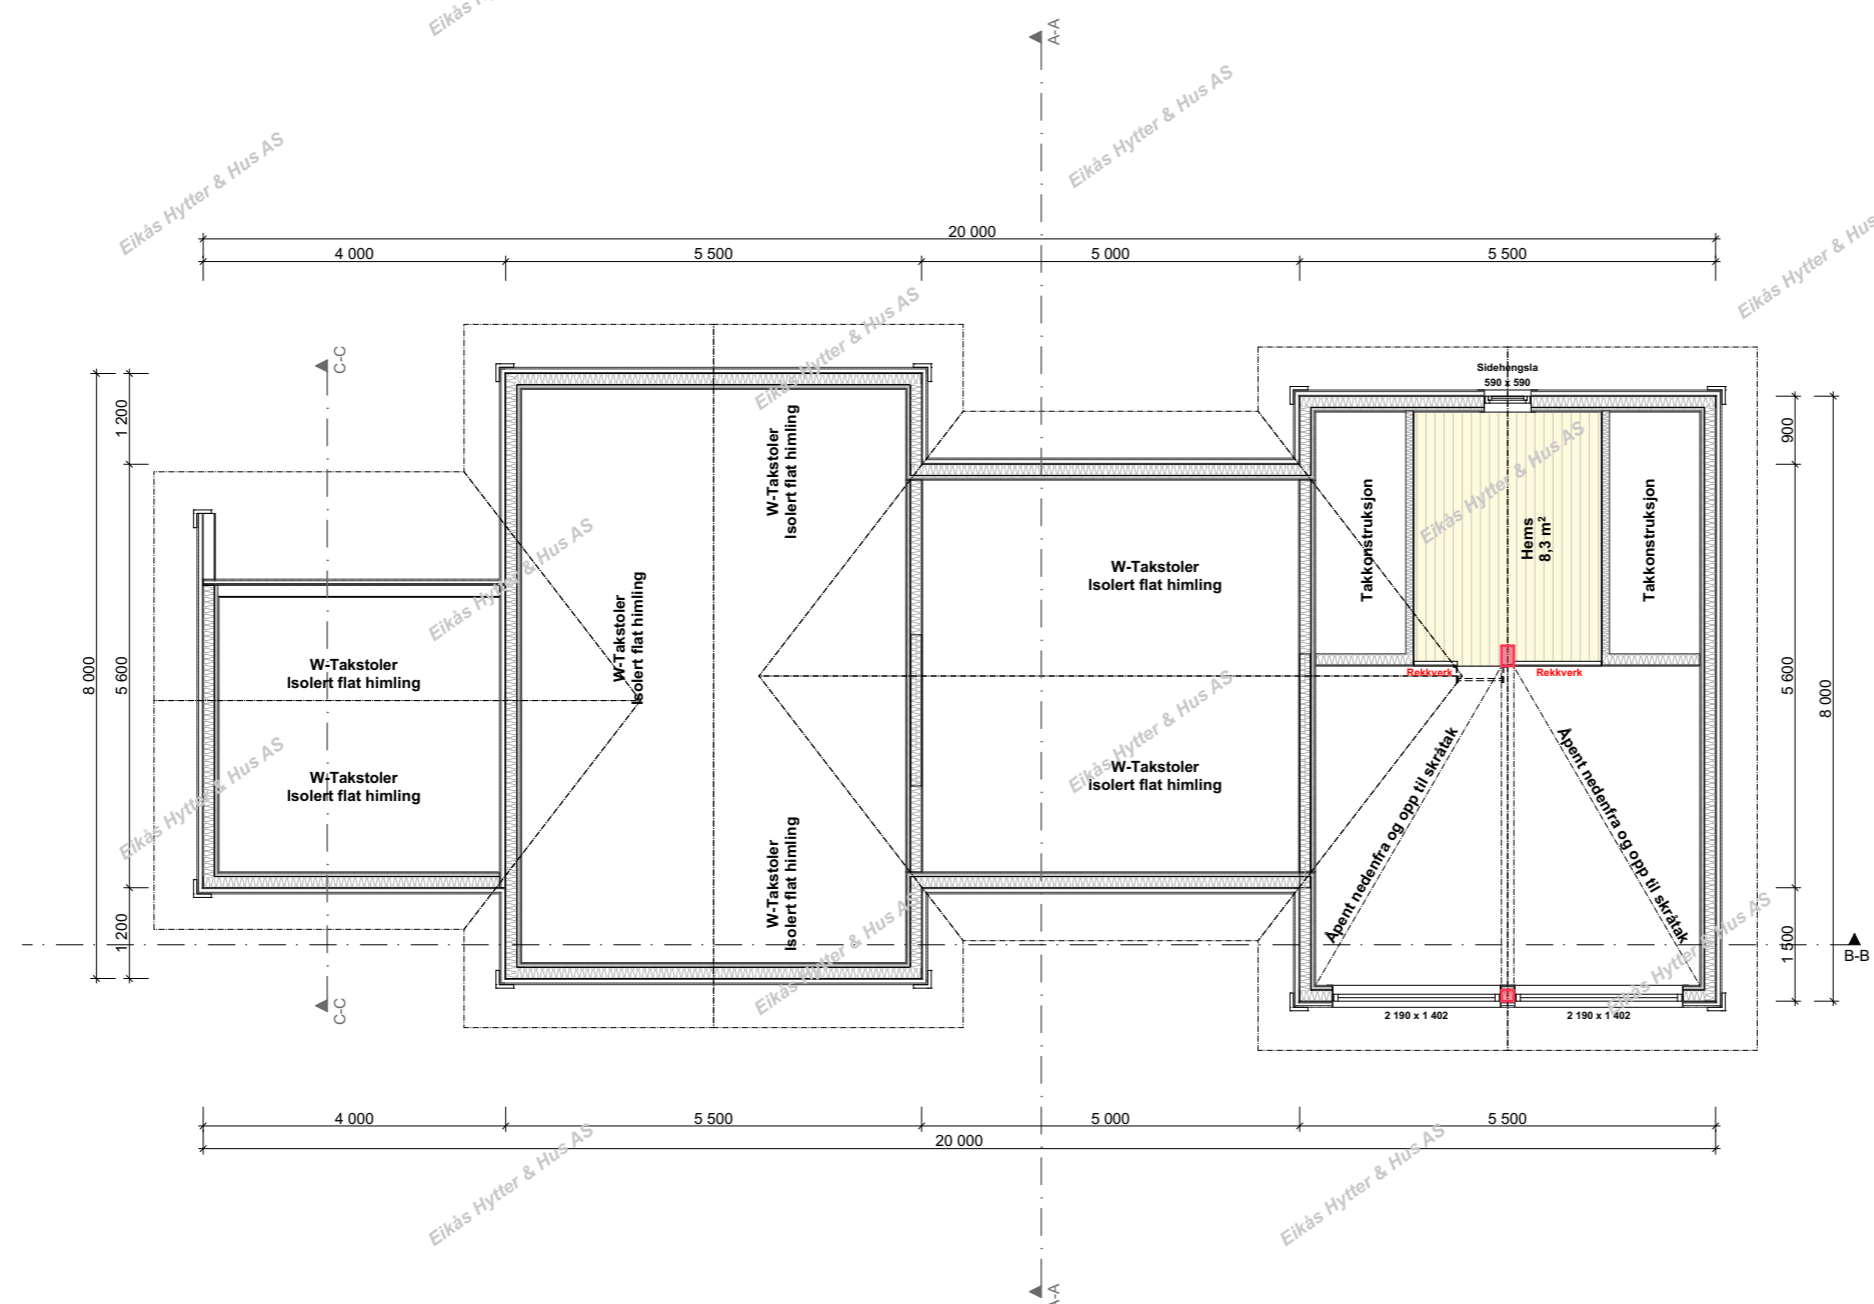


EIKÅS HYTTET & HUS

Tlf: 38 34 95 00 - mail: eikas@eikas.no - www.eikas.no


Tiltakshaver:
Eikås Hytter & Hus AS

Byggeadresse:

BYA.1.et.:	BRA.1.et.:	ISOL.BRA.1.et.:	
138.6m ²	121.0m ²	119.4m ²	
BYA.2.et.:	BRA.2.et.:	ISOL.BRA.1.et.:	
-	-	-	
BYA.U.et.:	BRA.U.et.:	ISOL.BRA.U.et.:	
-	-	-	
BYA.Garasje.:	BRA.Garasje.:	ISOL.BRA.Garasje.:	
-	-	-	
BYA:	BRA:	Opv. areal.:	Gnr./Bnr.:
138.6m ²	121.0m ²	119.4m ²	
Dato:	Rev.nr.:	Rev.dato:	Tegnet av.:
10.03.23	R1.ES	13.03.23	E.S
Prosjektnr.:	Dato arb.tegn.:		
T-23011	XX.XX.XX		
Tegning:	Tegningsnr.:		
Loftsplan	4		
	Målestokk:		
	1:100		
	Areal tak.:		
	197.0m ²		

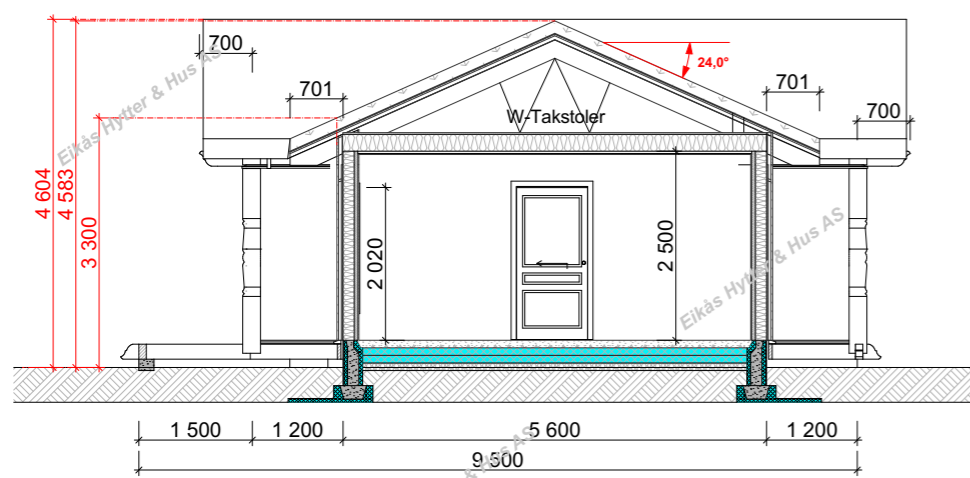

Snitt A-A

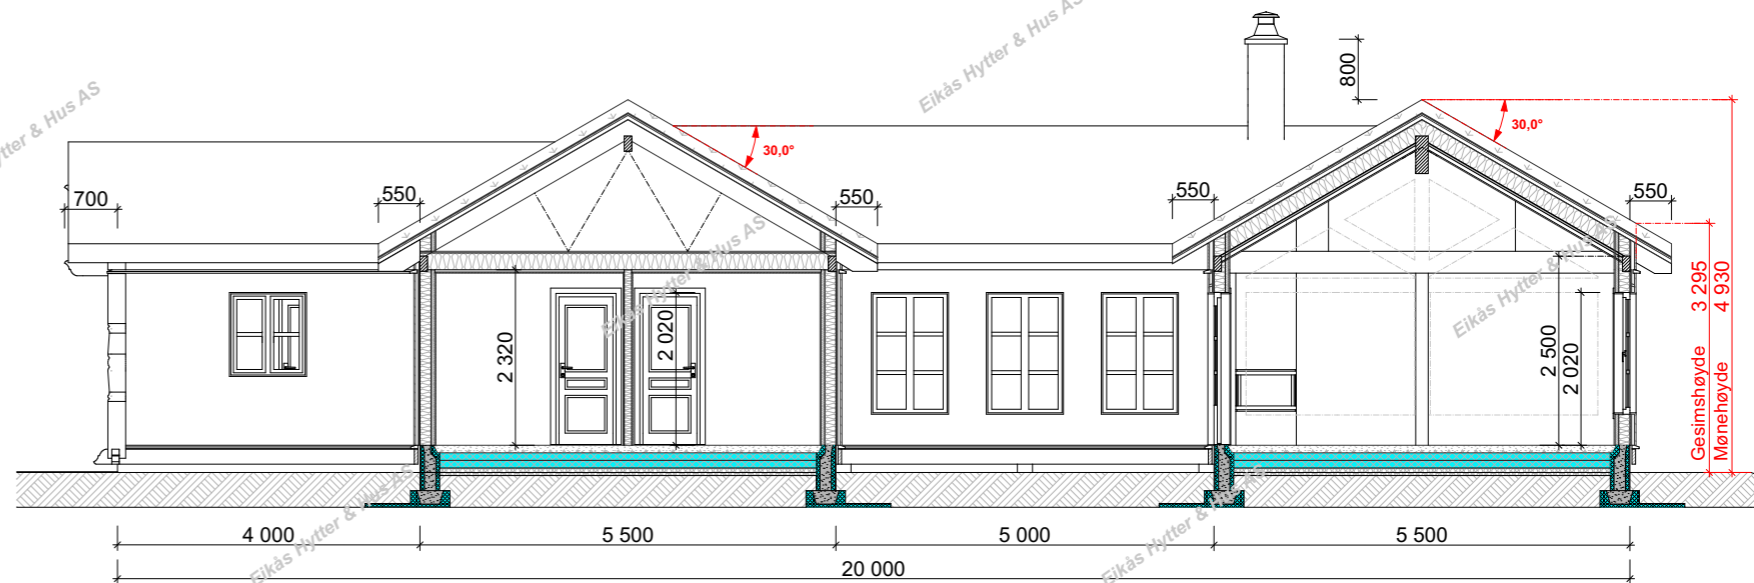

Snitt B-B

Snitt C-C



EIKÅS HYTTER & HUS

Tlf: 38 34 95 00 - mail: eikas@eikas.no - www.eikas.no

Tilakshaver:
Eikås Hytter & Hus AS

Byggeadresse:

BYA 1.et.:	BRA 1.et.:	ISOL BRA 1.et.:
138.6m ²	121.0m ²	119.4m ²
BYA 2.et.:	BRA 2.et.:	ISOL BRA 1.et.:
-	-	-
BYA U.et.:	BRA U.et.:	ISOL BRA U.et.:
-	-	-
BYA Garasje.:	BRA Garasje.:	ISOL BRA Garasje.:
-	-	-

BYA:	BRA:	Opv. areal.:	Gnr./Bnr.:
138.6m ²	121.0m ²	119.4m ²	

Dato:	Rev. nr.:	Rev. dato:	Tegnet av.:
10.03.23	R1.ES	13.03.23	E.S

Prosjektnr.:	Dato arb. tegn.:
T-23011	XX.XX.XX
Tegningsnr.:	
5	

Tegning:	Målestokk:
Snitt	1:100
	Areal tak.:
	197.0m ²