



EIKÅS HYTTER & HUS

Tlf:38 34 95 00 - Faks:38 34 95 01 www.eikas.no


Tiltakshaver:

Eikås Hytter & Hus AS

--

Byggeadresse:


BYA:	164.9 m ²	BRA:	161.2 m ²	Isol.BRA:	145.4 m ²	Gnr./Bnr.:	
Dato:	14.03.23	Rev.nr.:	04.ES	Rev.Dato:	28.04.23	Tegnet av:	E.S
Prosjektnr.:	T-23015					Dato arb.tegning	00.00.00
Tegning:	Perspektiv					Tegningsnr.:	1
						Målestokk:	
						Areal tak:	233 m ²

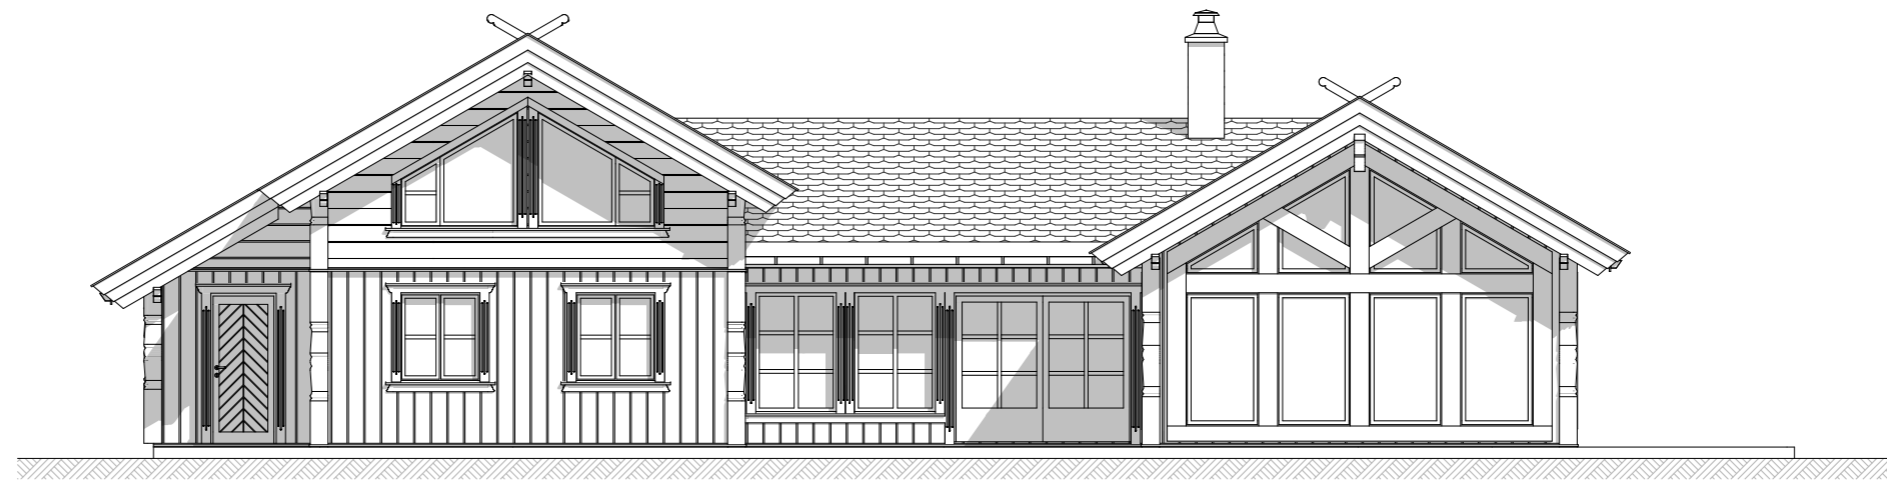

Fasade 1



Fasade 2

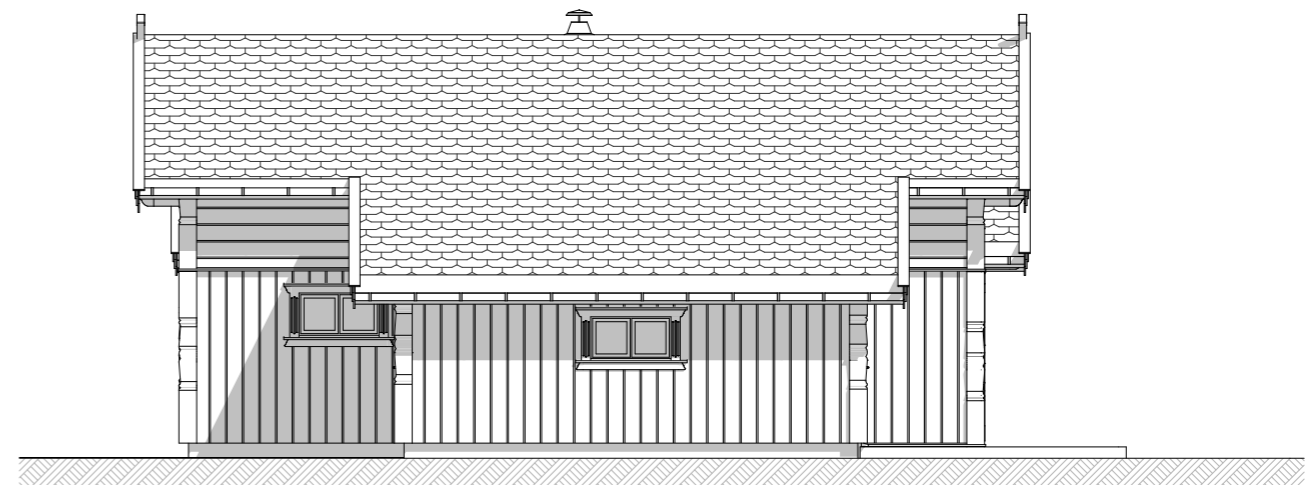

Fasade 3



Fasade 4




EIKÅS HYTTER & HUS
Tlf:38 34 95 00 - Faks:38 34 95 01 www.eikas.no

Tiltakshaver:
Eikås Hytter & Hus AS
--

Byggeadresse:

BYA: 164.9 m ²	BRA: 161.2 m ²	Isol.BRA: 145.4 m ²	Gnr./Bnr.:
Dato: 14.03.23	Rev.nr: 04.ES	Rev.Dato: 28.04.23	Tegnet av: E.S
Prosjektnr.: T-23015			Dato arb.tegning: 00.00.00
			Tegningsnr.: 2
Tegning: Fasader			Målestokk: 1:100
			Areal tak: 233 m ²

Hovedplan

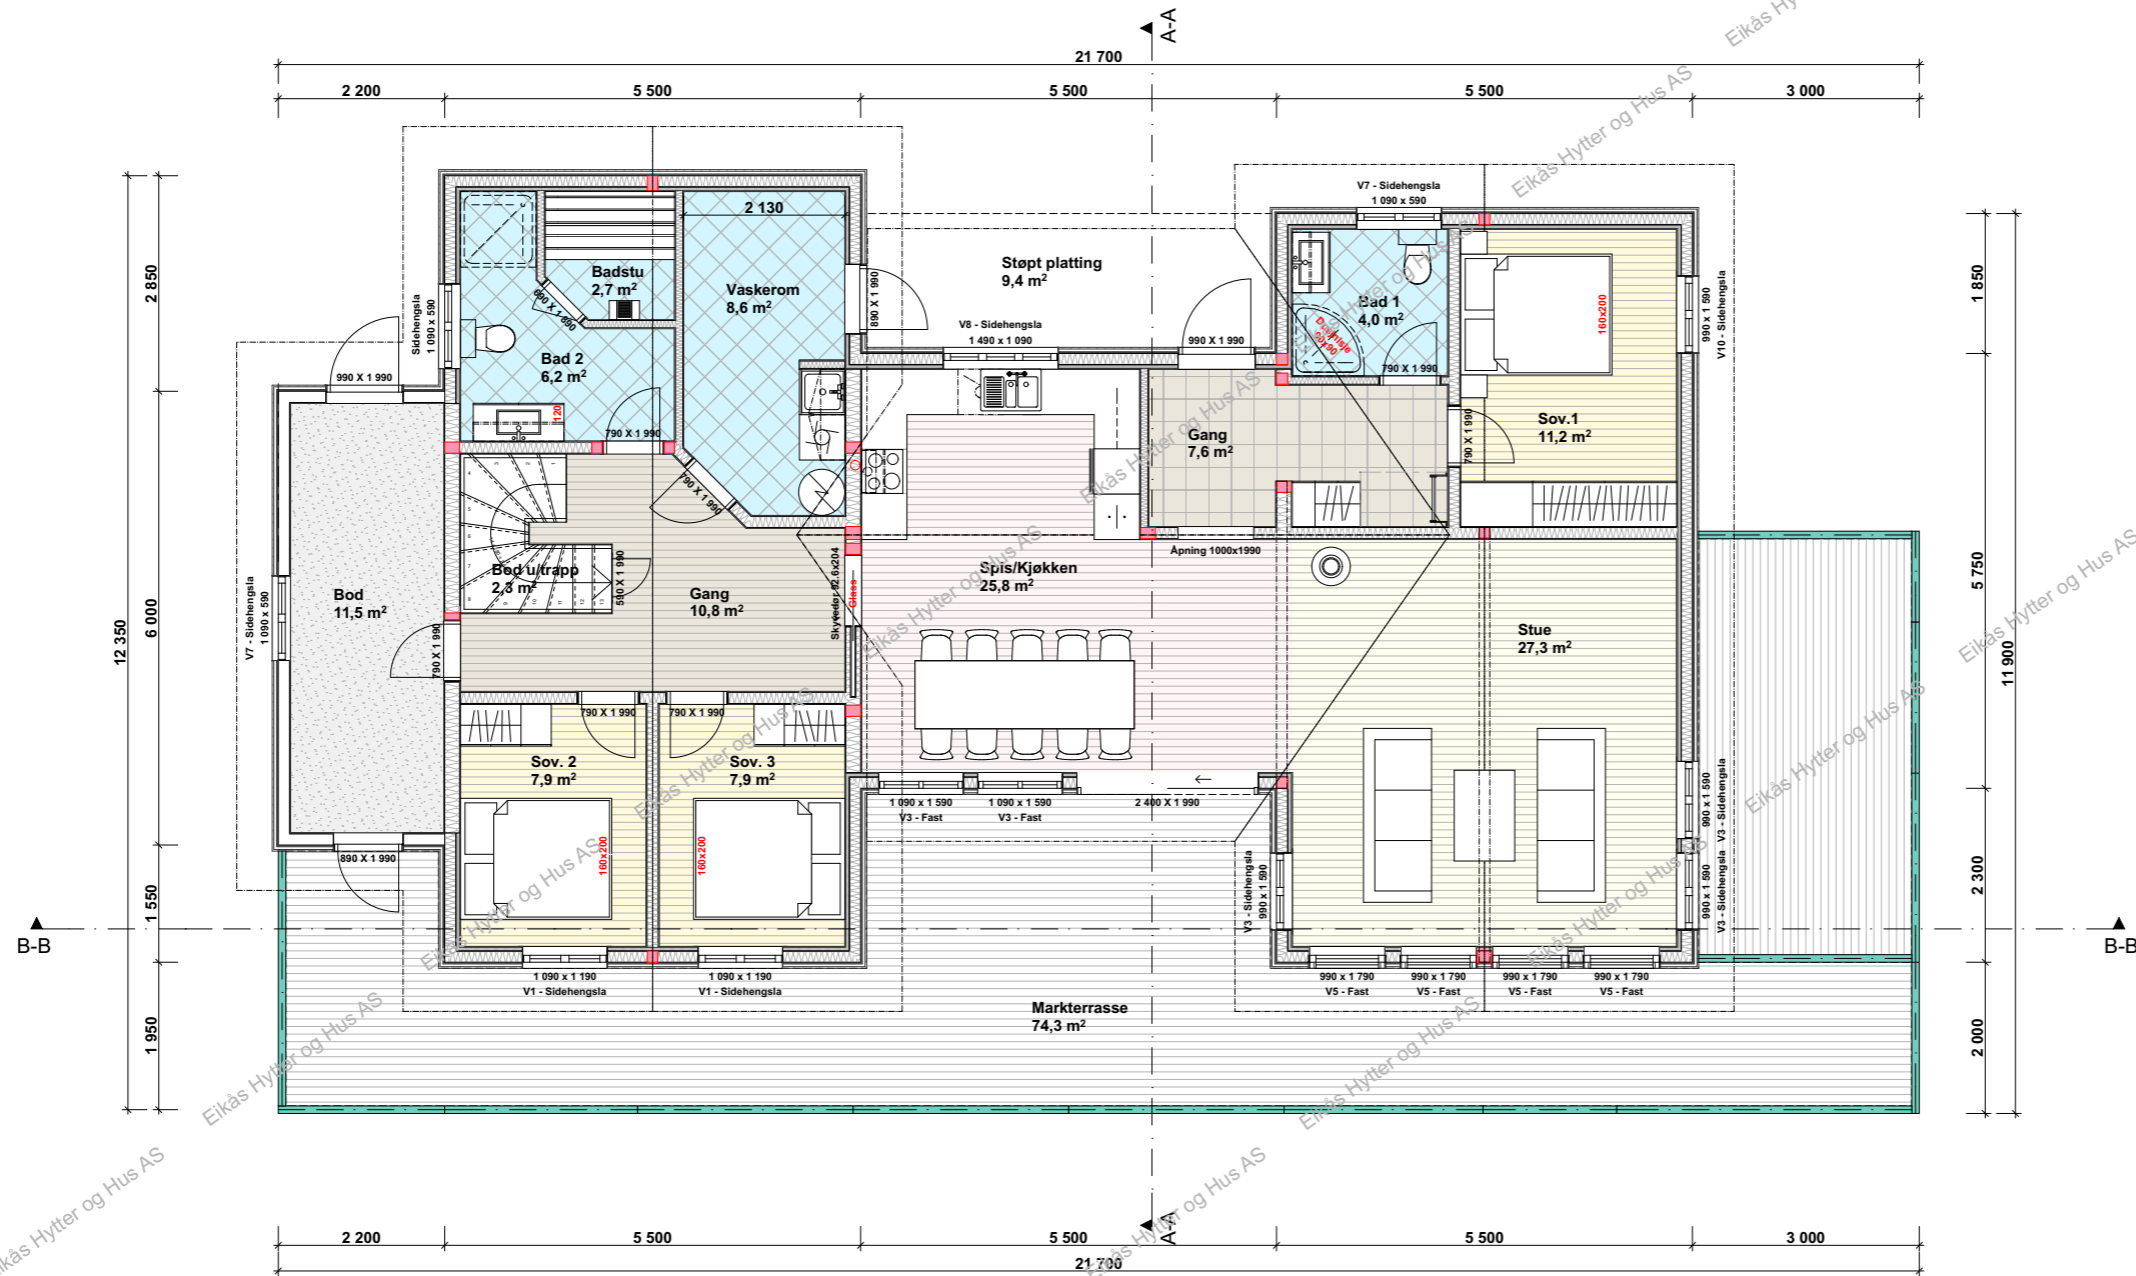

BRA.1.etg.: 146.3 m²
BRA.2.etg.: 14.9 m²
BRA.Tot.: 161.2 m²

ISO.BRA.1.etg.: 130.5 m²
ISO.BRA.2.etg.: 14.9 m²
ISO.BRA.Tot.: 145.4 m²



EIKÅS HYTTER & HUS

Tlf:38 34 95 00 - Faks:38 34 95 01 www.eikas.no

Tiltakshaver:

Eikås Hytter & Hus AS

-

--

Byggeadresse:

BYA:	164.9 m ²	BRA:	161.2 m ²	Isol.BRA:	145.4 m ²	Gnr./Bnr.:	
------	----------------------	------	----------------------	-----------	----------------------	------------	--

Dato:	14.03.23	Rev.nr.:	04.ES	Rev.Dato:	28.04.23	Tegnet av:	E.S
-------	----------	----------	-------	-----------	----------	------------	-----


Prosjektnr.:	T-23015	Dato arb.tegning:	00.00.00
--------------	----------------	-------------------	----------

Tegningsnr.:	3
--------------	---

Tegning:	Hovedplan	Målestokk:	1:100
----------	------------------	------------	--------------

Areal tak:	233 m ²
------------	--------------------

Loftsplan

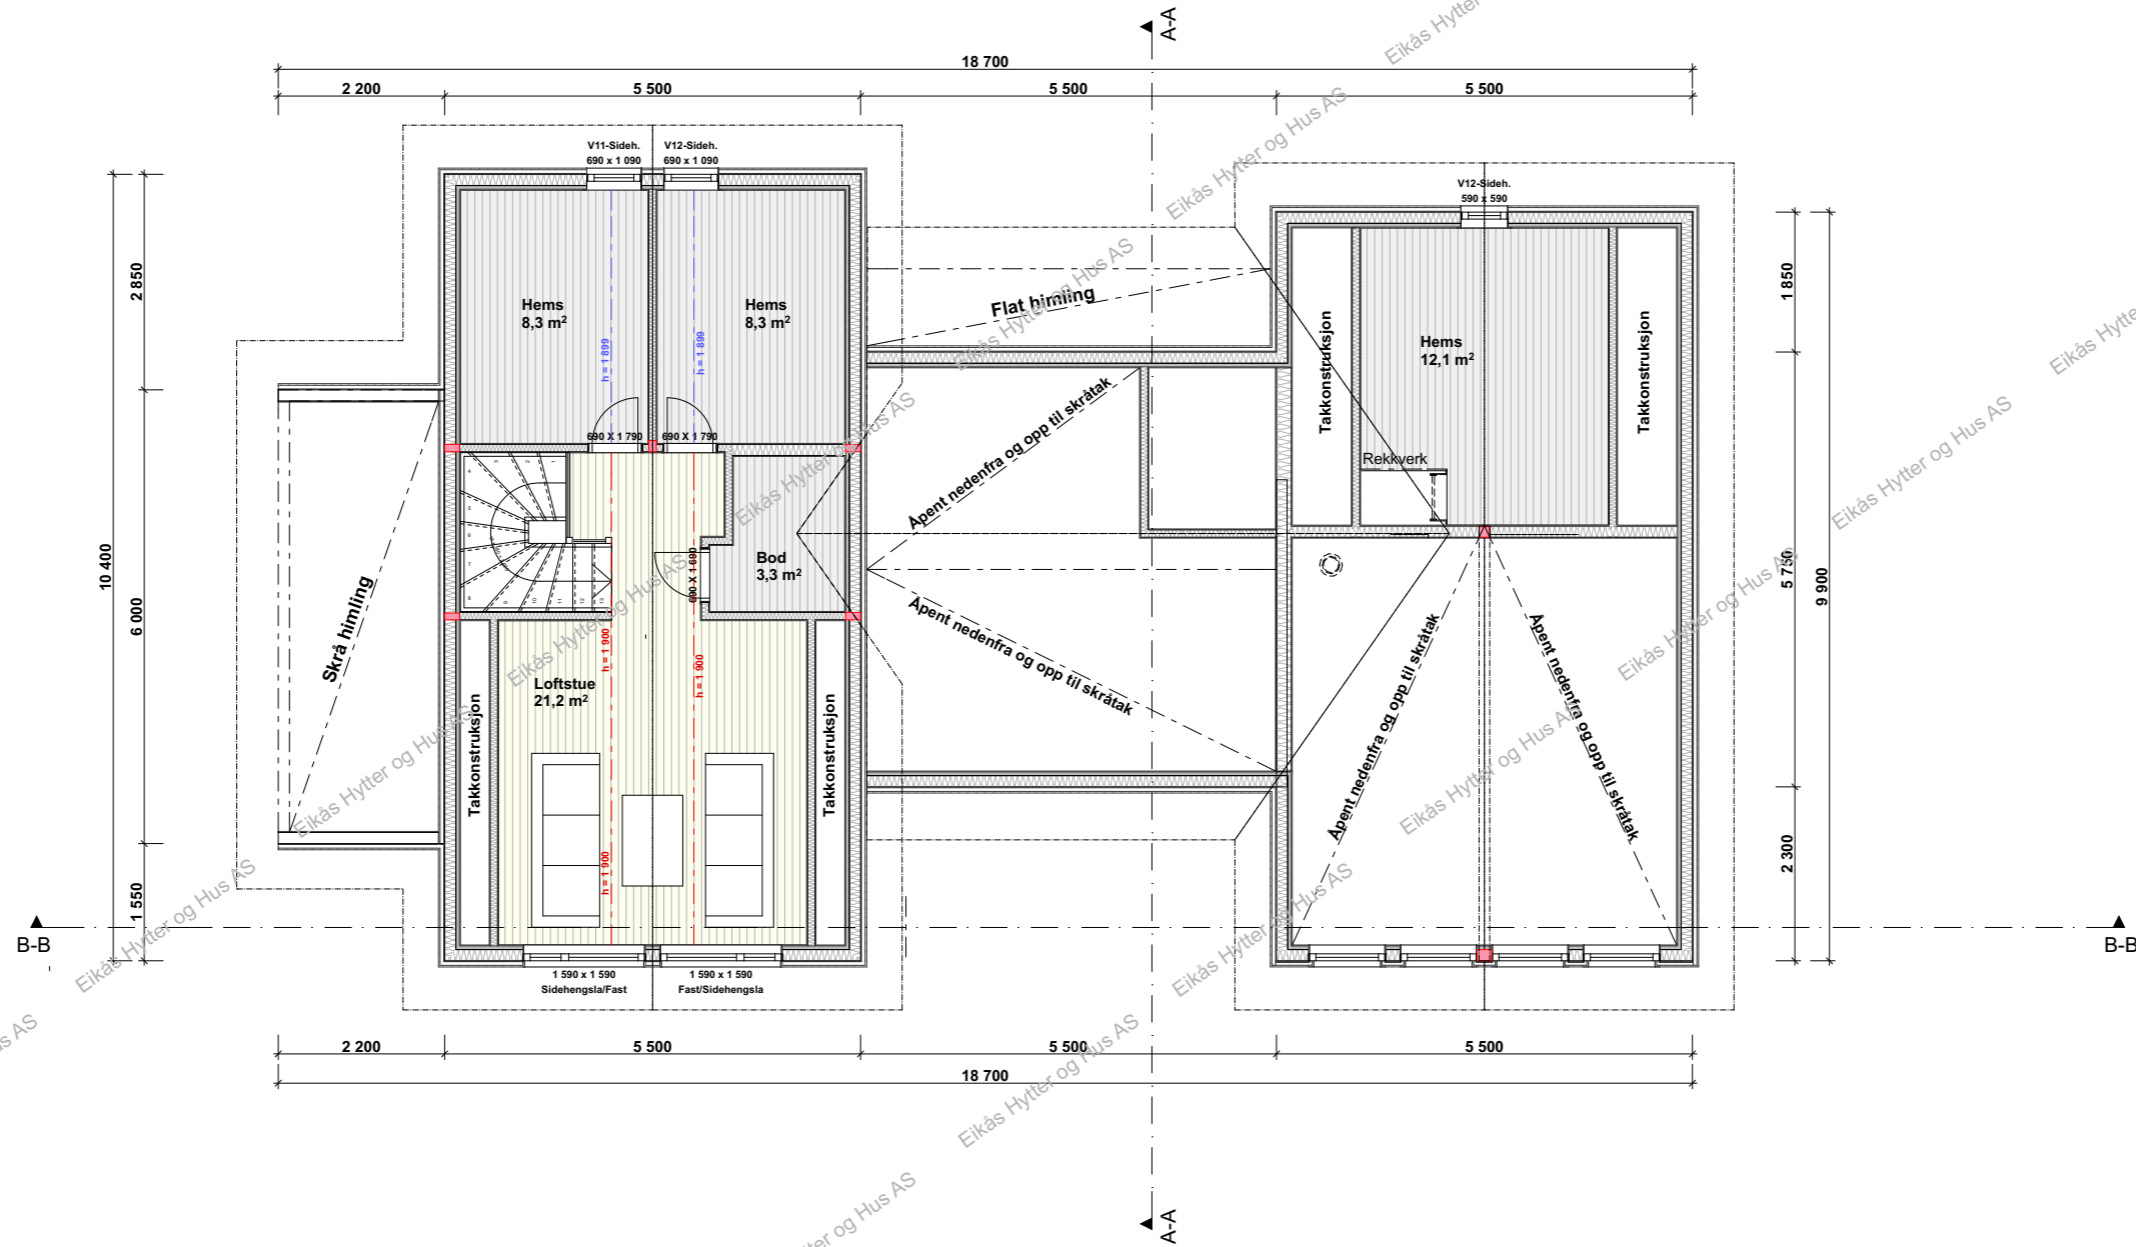


EIKÅS HYTTER & HUS
 Tlf: 38 34 95 00 - Faks: 38 34 95 01 www.eikas.no


Tiltakshaver:
Eikås Hytter & Hus AS
 -
 -

Byggeadresse:

BYA: 164.9 m ²	BRA: 161.2 m ²	Isol.BRA: 145.4 m ²	Gnr./Bnr.:
Dato: 14.03.23	Rev.nr: 04.ES	Rev.Dato: 28.04.23	Tegnet av: E.S
Prosjektnr.: T-23015			Dato arb.tegning: 00.00.00
			Tegningsnr.: 4
Tegning: Loftsplan			Målestokk: 1:100
			Areal tak: 233 m ²

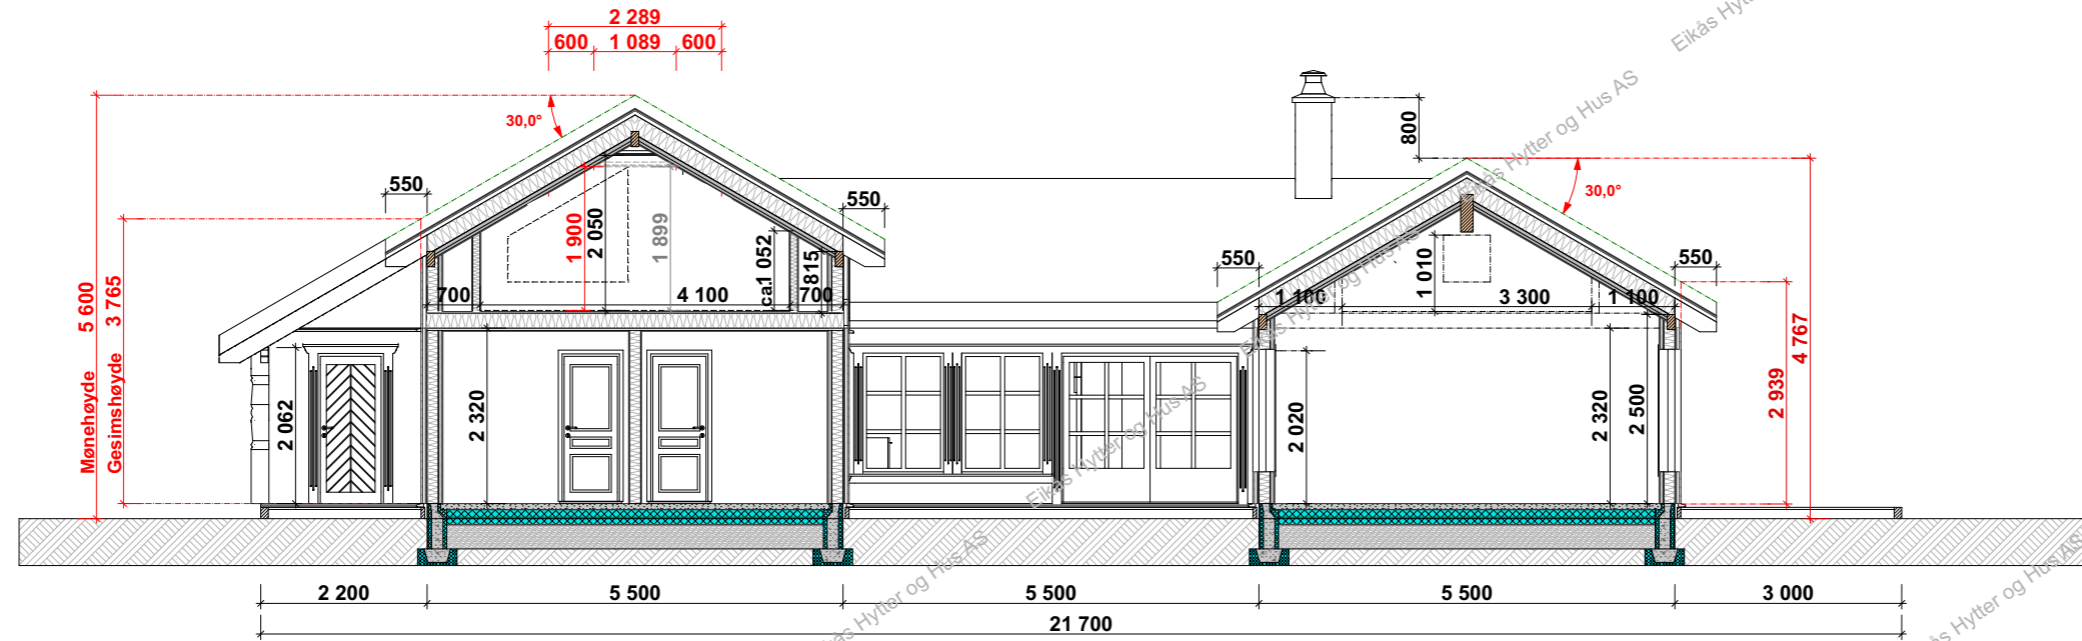

Snitt B-B

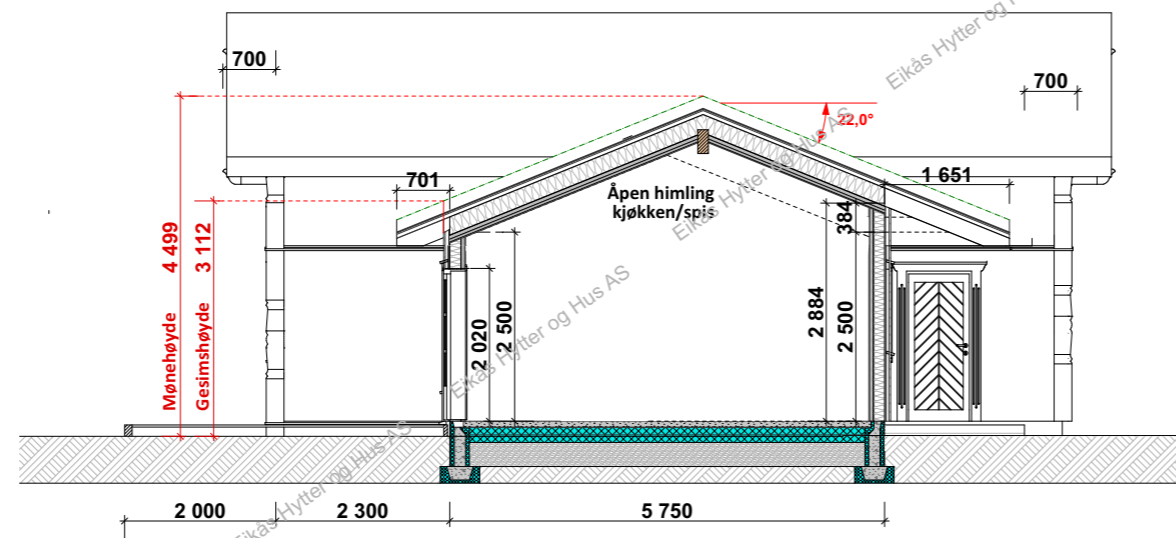

Snitt A-A



EIKÅS HYTTER & HUS
Tlf:38 34 95 00 - Faks:38 34 95 01 www.eikas.no

Tiltakshaver:
Eikas Hytter & Hus AS
-
-
Byggeadresse:

BYA:	164.9 m ²	BRA:	161.2 m ²	Isol.BRA:	145.4 m ²	Gnr./Bnr.:		
Dato:	14.03.23	Rev.nr.:	04.ES	Rev.Dato:	28.04.23	Tegnet av:	E.S	
Prosjektnr.:	T-23015						Dato arb.tegning	00.00.00
Tegning:	Snitt						Tegningsnr.:	5
							Målestokk:	1:100
							Areal tak:	233 m ²