



EIKÅS HYTTTER & HUS


Tlf:38 34 95 00 - Faks:38 34 95 01 www.eikas.no

Tiltakshaver:

Eikas Hytter & Hus AS

Byggeadresse:

BYA: 170.8 m ²	BRA: 150.0 m ²	Isol.BRA: 138.2 m ²	Gnr./Bnr.: --/--
Dato: 05.04.23	Rev.nr: 00.ES	Rev.Dato: --,--,--	Tegnet av: E.Stakkeland
Prosjektnr.: T-23018			Dato arb.legning: 00.00.00
Tegning: Perspektiv			Tegningsnr.: 1
			Målestokk:
			Areal tak: 246 m ²

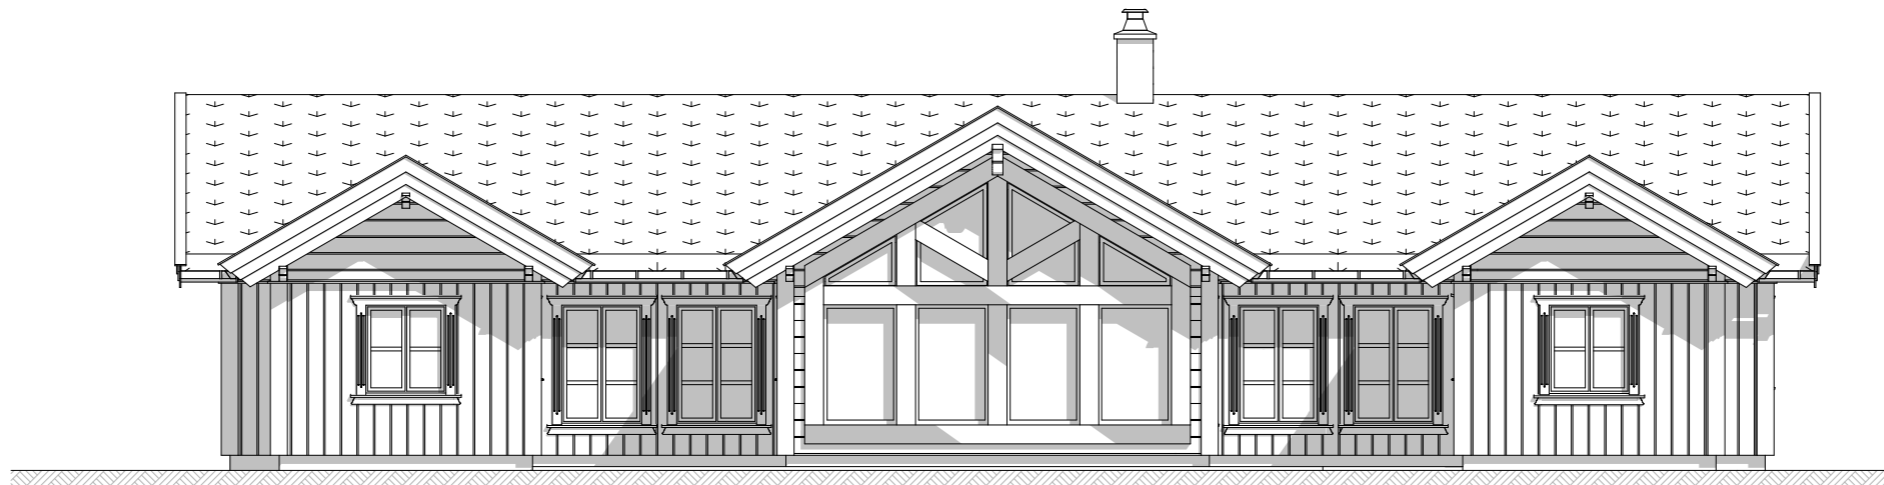


Fasade mot:


Fasade mot:



Fasade mot:

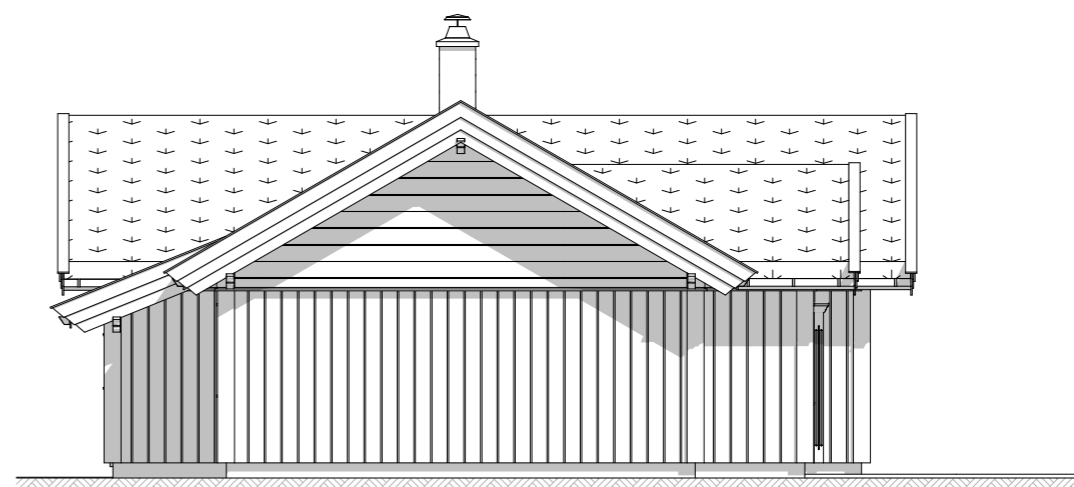

Fasade mot:

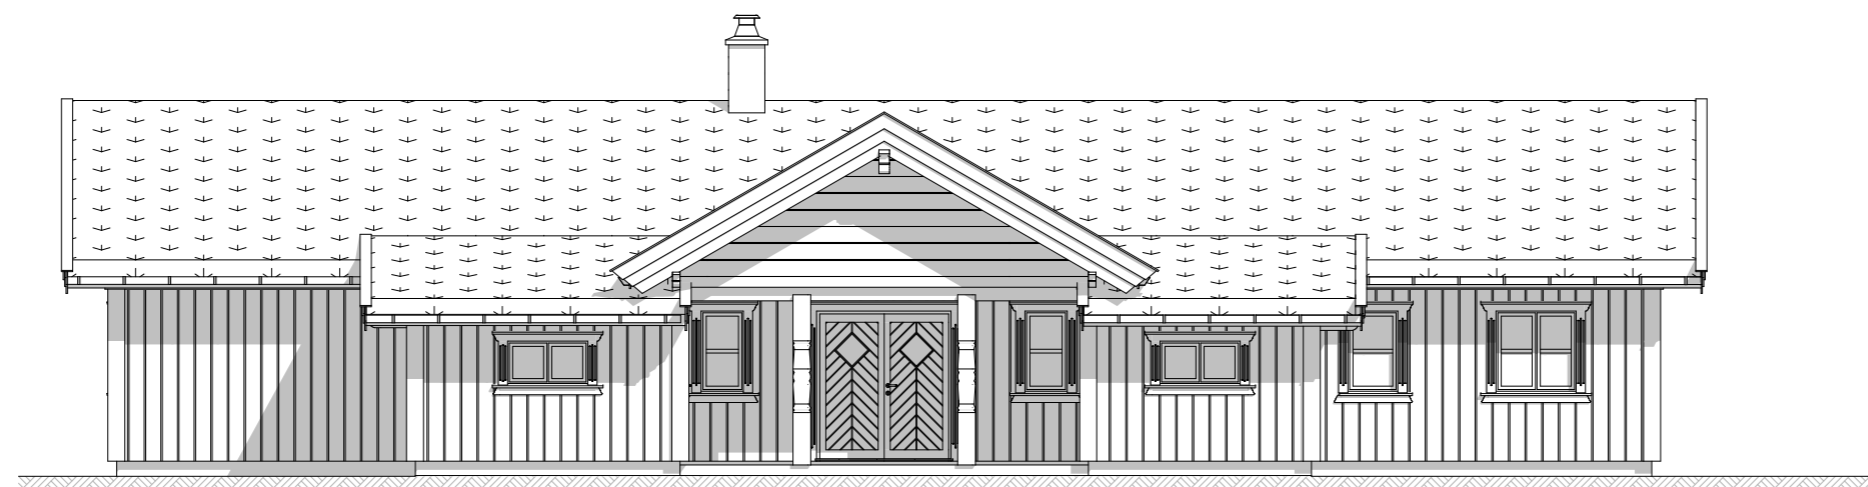

EIKÅS HYTTER & HUS
Tlf:38 34 95 00 - Faks:38 34 95 01 www.eikas.no


Tiltakshaver:

Eikas Hytter & Hus AS

Byggeadresse:

BYA: 170.8 m ²	BRA: 150.0 m ²	Isol.BRA: 138.2 m ²	Gnr./Bnr.: --/--
Dato: 05.04.23	Rev.nr: 00.ES	Rev.Dato: --,--,--	Tegnet av: E.Stakkeland
Prosjektnr.: T-23018			Dato arb.tegning: 00.00.00
			Tegningsnr.: 2
Tegning: Fasader			Målestokk: 1:100
			Areal tak: 246 m ²

Hovedplan

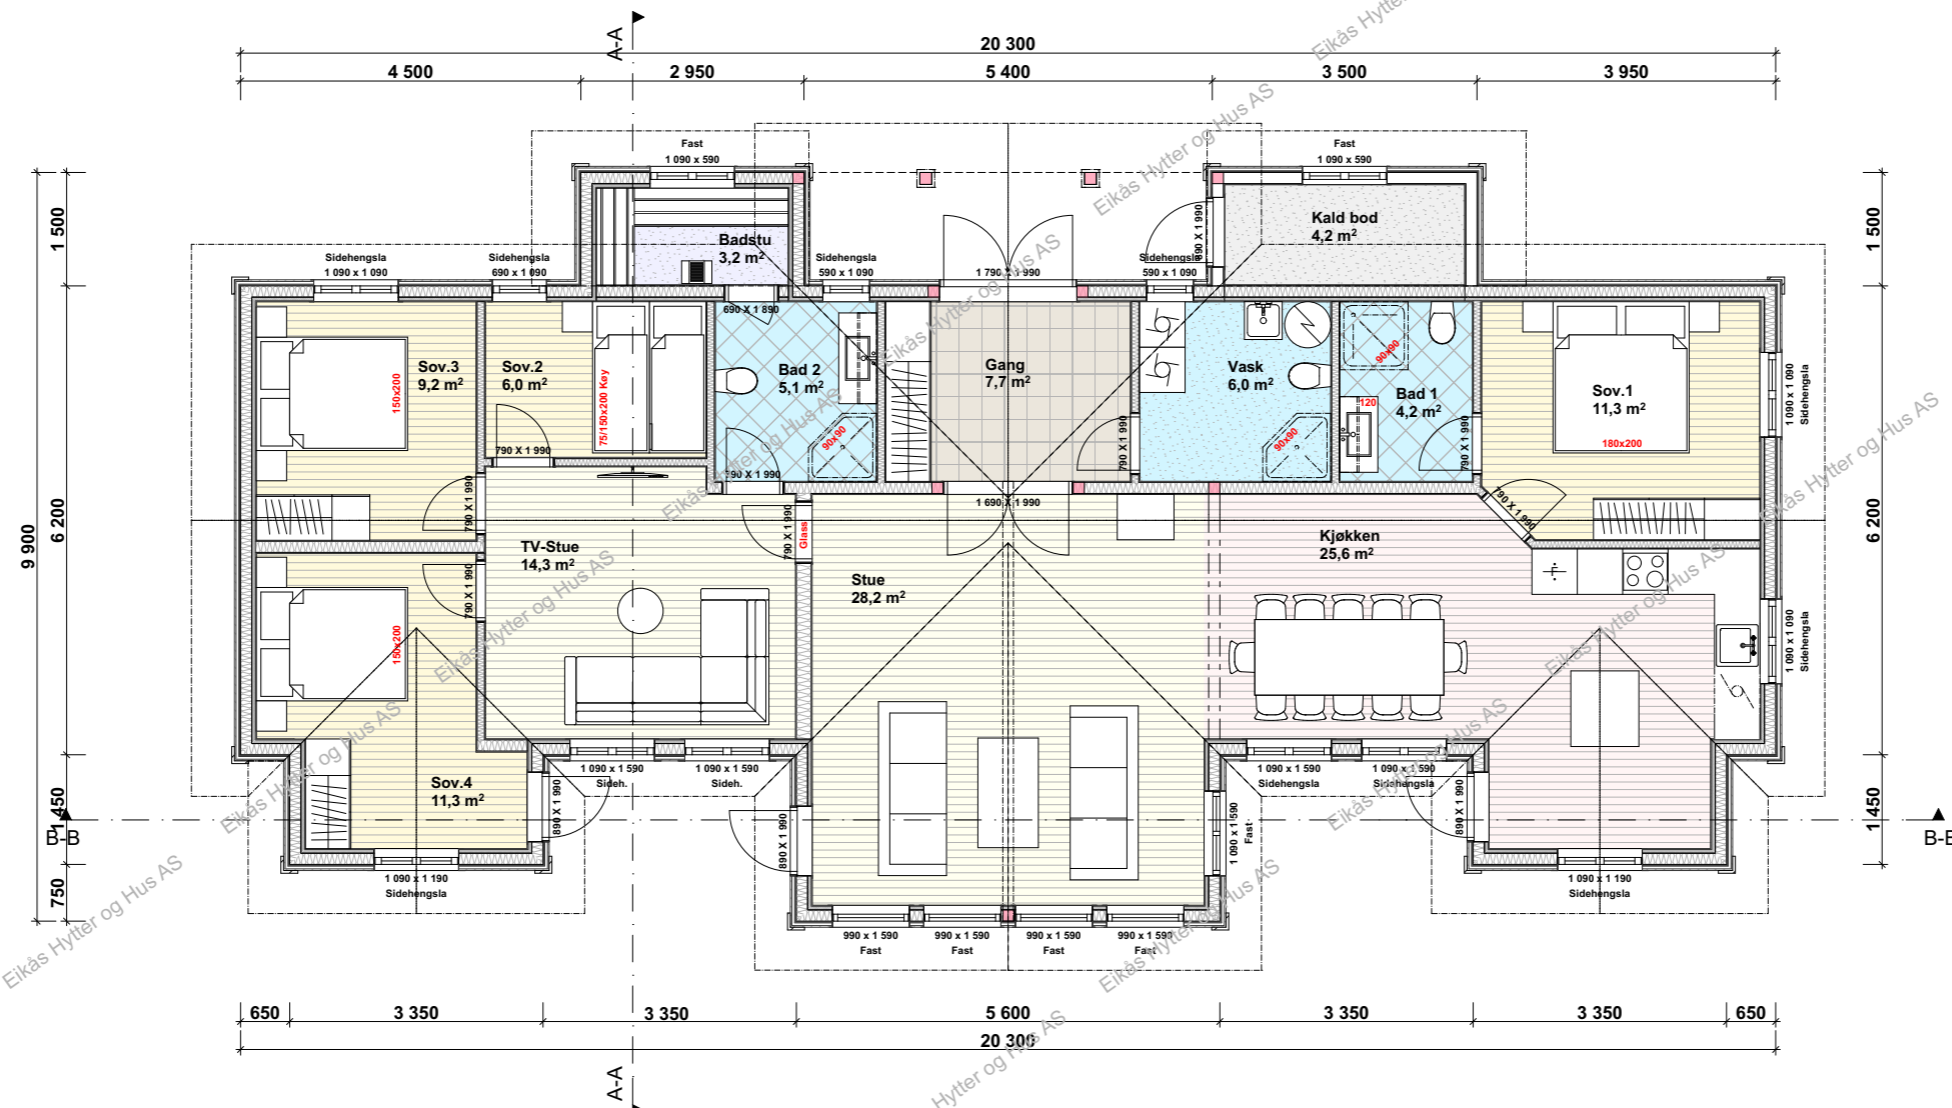


EIKÅS HYTTER & HUS
 Tlf:38 34 95 00 - Faks:38 34 95 01 www.eikas.no

Tittakhaber:
Eikås Hytter & Hus AS

Byggeadresse:			
BYA: 170.8 m²	BRA: 150.0 m²	Isol.BRA: 138.2 m²	Gnr./Bnr.: --/--
Dato: 05.04.23	Rev.nr: 00.ES	Rev.Dato: --,--,--	Tegnet av: E.Stakkeland
Prosjektnr.: T-23018			Dato arb.tegning: 00.00.00
			Tegningsnr.: 3
Tegning: Hovedplan			Målestokk: 1:100
			Areal tak: 246 m²

Loftsplan

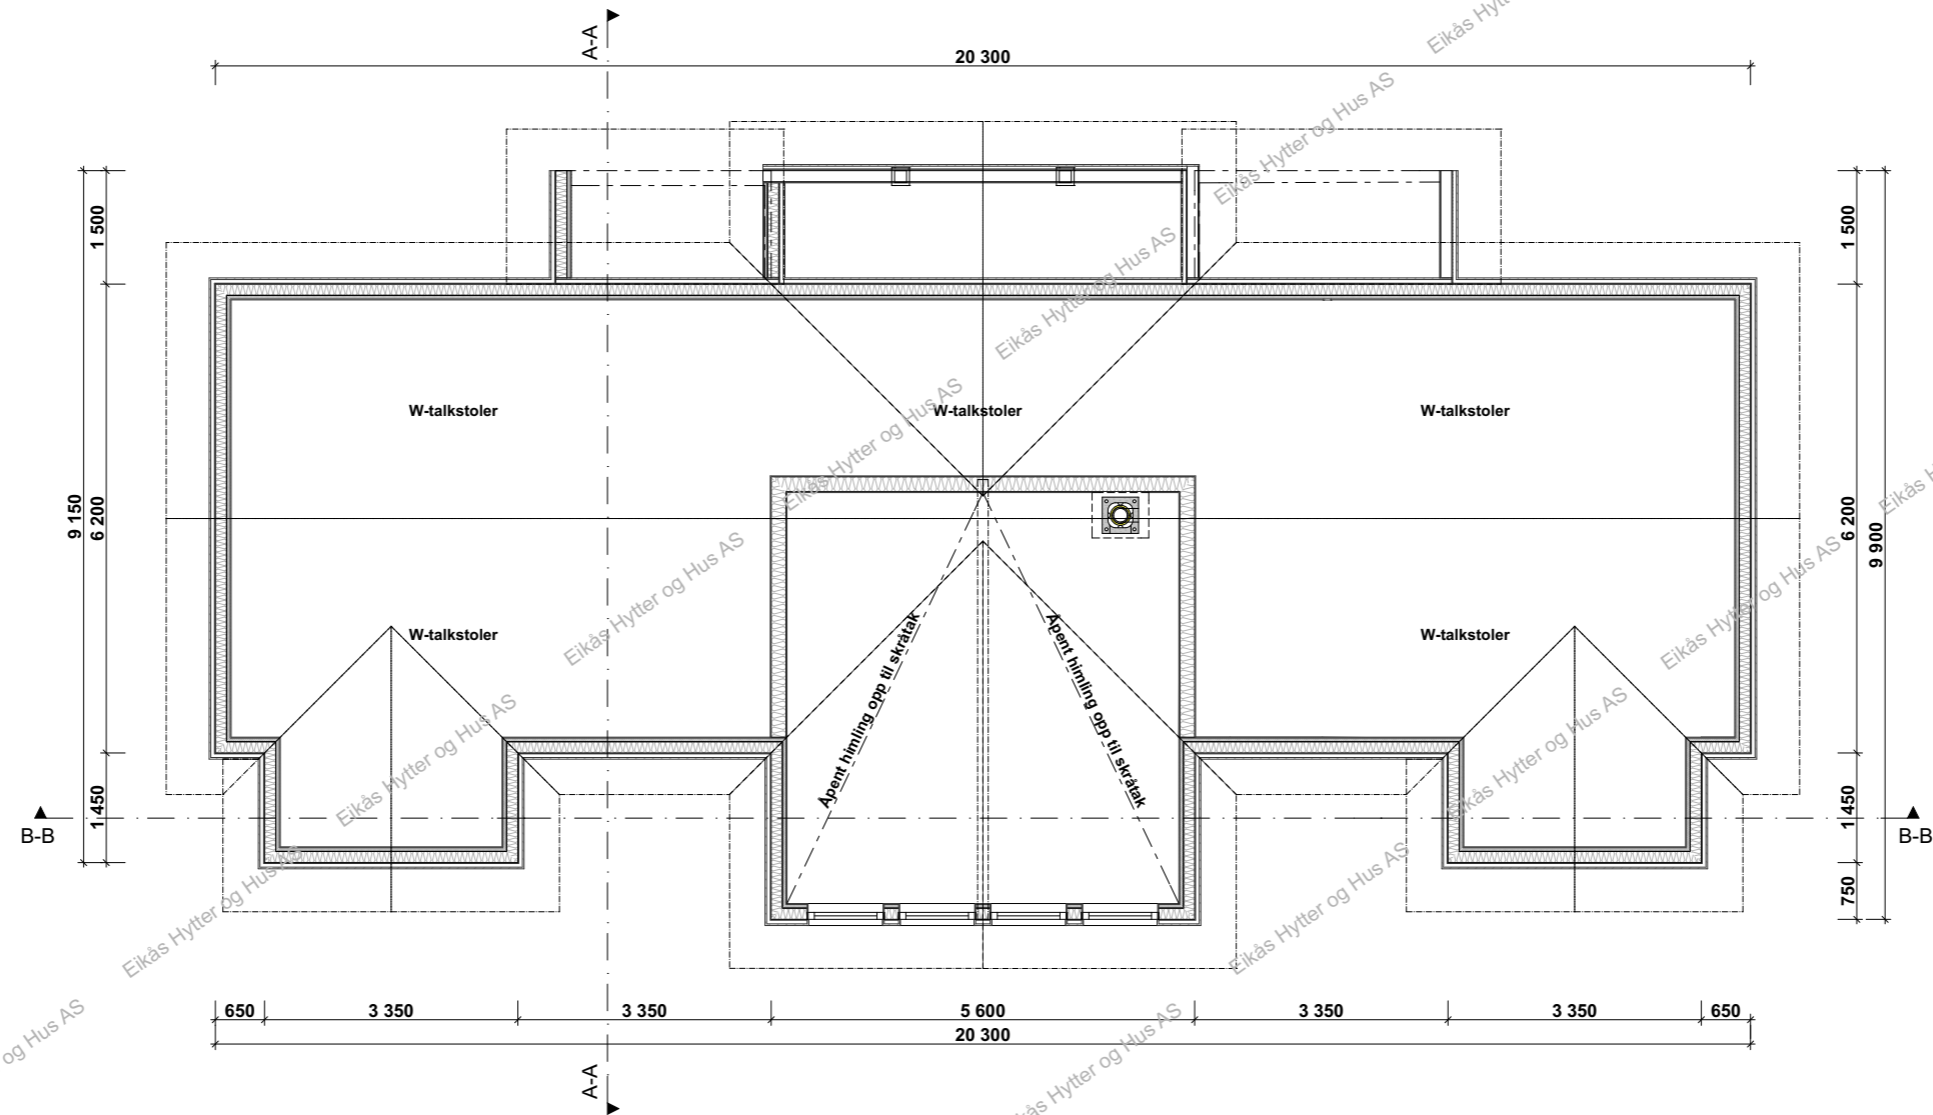


EIKÅS HYTTER & HUS
Tlf:38 34 95 00 - Faks:38 34 95 01 www.eikas.no


Tiltakshaver:
Eikås Hytter & Hus AS

Byggeadresse:

BYA:	170.8 m ²	BRA:	150.0 m ²	Isol.BRA:	138.2 m ²	Gnr./Bnr.:	--/--	
Dato:	05.04.23	Rev.nr.:	00.ES	Rev.Dato:	--.--.--	Tegnet av:	E.Stakkeland	
Prosjektnr.:	T-23018						Dato arb.legning	00.00.00
Tegning:	Loftsplan						Tegningsnr.:	4
							Målestokk:	1:100
							Areal tak:	246 m ²

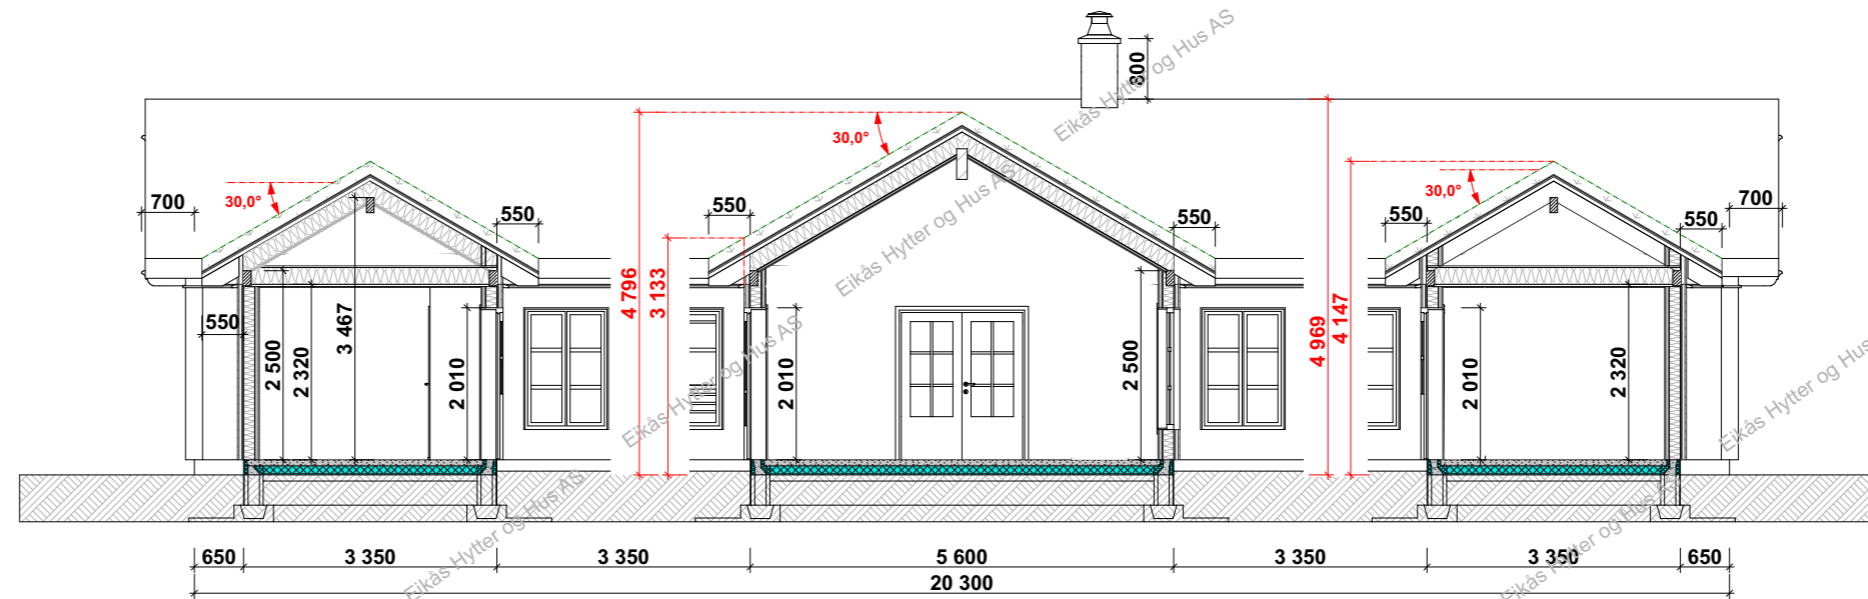

Snitt B-B

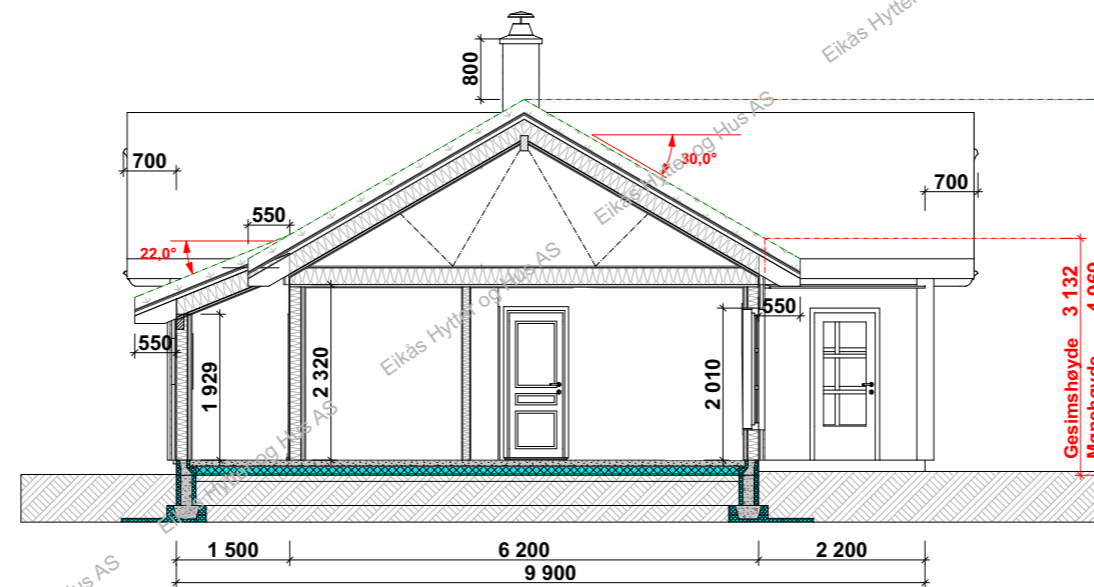

Snitt A-A



EIKÅS HYTTER & HUS
Tlf:38 34 95 00 - Faks:38 34 95 01 www.eikas.no

Tittakshaver:			
Eikås Hytter & Hus AS			
Byggeadresse:			
BYA:	BRA:	Isol.BRA:	Gnr./Bnr.:
170.8 m ²	150.0 m ²	138.2 m ²	--/--
Dato:	Rev.nr.:	Rev.Dato:	Tegnet av:
05.04.23	00.ES	--/--/--	E.Stakkeland
Prosjektnr.:			Dato arb.legning
T-23018			00.00.00
Tegningsnr.:			5
Tegning:			Målestokk:
Snitt			1:100
			Areal tak:
			246 m ²