



EIKÅS HYTTER & HUS

Tlf: 38 34 95 00 - mail: eikas@eikas.no - www.eikas.no

Tilakshaver..

Eikås Hytter & Hus AS

Byggeadresse:

BYA.1.et.:	BRA.1.et.:	ISOL.BRA.1.et.:	
118.3m ²	102.6m ²	98.6m ²	
BYA.2.et.:	BRA.2.et.:	ISOL.BRA.1.et.:	
-	41.1m ²	41.1m ²	
BYA.U.et.:	BRA.U.et.:	ISOL.BRA.U.et.:	
-	-	-	
BYA.Garasje.:	BRA.Garasje.:	ISOL.BRA.Garasje.:	
-	-	-	

BYA.:	BRA.:	Opv.areas.:	Gnr./Bnr.:
118.3m ²	143.7m ²	139.7m ²	


Dato.:	Rev.nr.:	Rev.dato.:	Tegnet av.:
21.04.23	R1.ES	24.04.23	ES

Prosjektnr.:	Dato arb.tegn.:
T-23021	--/--
Tegningsnr.:	
1	


Tegning:	Målestokk:
Perspektiv	1:125
	Areal tak.:
	170m ²



Fasade 1

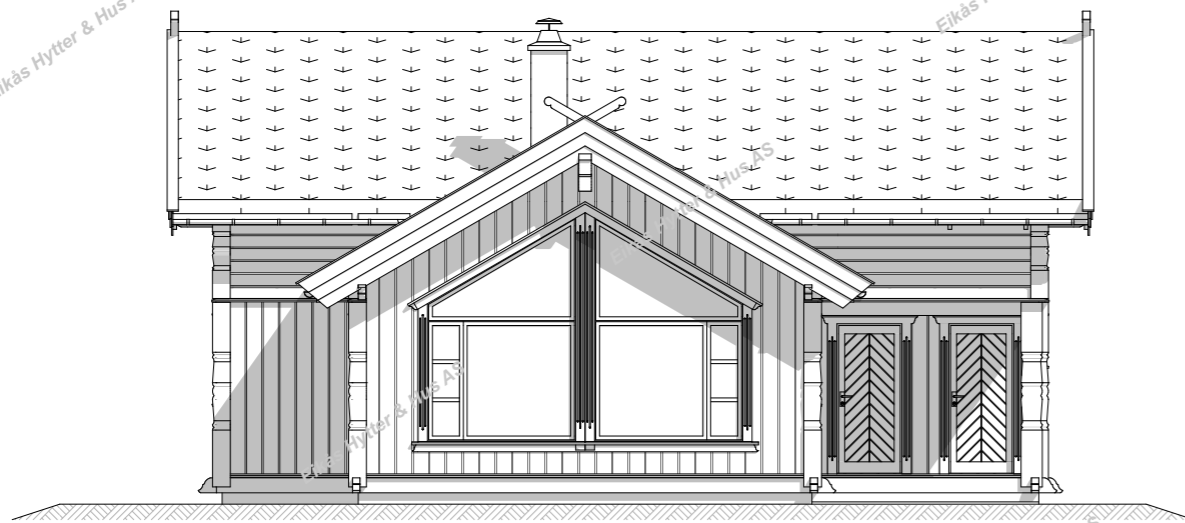

Fasade 2

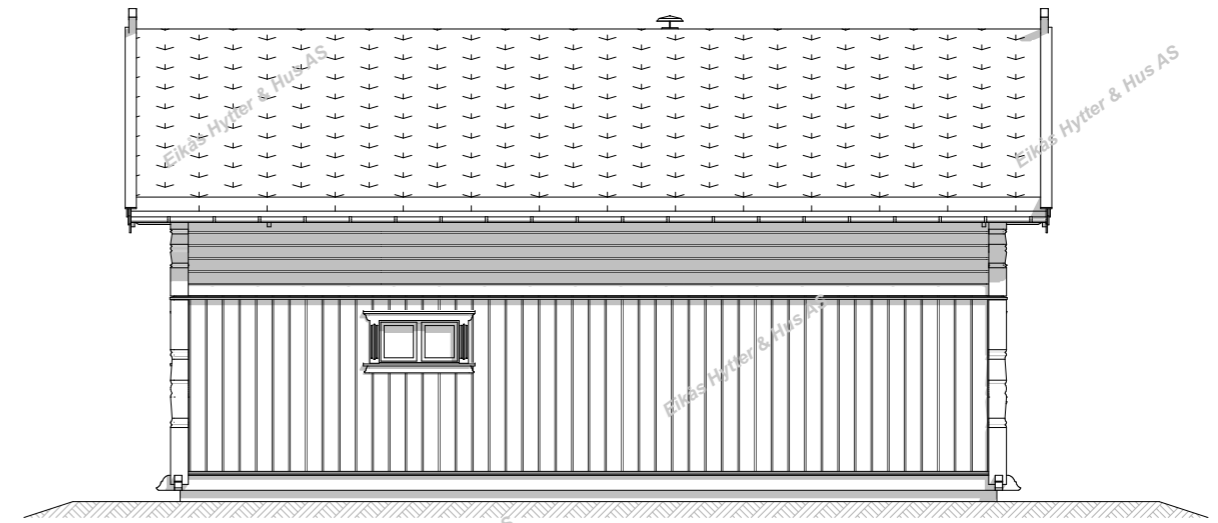

Fasade 3



Fasade 4



EIKÅS HYTTER & HUS

Tlf: 38 34 95 00 - mail: eikas@eikas.no - www.eikas.no

Tilakshaver..

Eikås Hytter & Hus AS

Bygadresse:


BYA 1.et.	BRA 1.et.	ISOL BRA 1.et.	
118.3m ²	102.6m ²	98.6m ²	
BYA 2.et.	BRA 2.et.	ISOL BRA 1.et.	
-	41.1m ²	41.1m ²	
BYA U.et.	BRA U.et.	ISOL BRA U.et.	
-	-	-	
BYA Garasje.	BRA Garasje.	ISOL BRA Garasje.	
-	-	-	

BYA:	BRA:	Opv. areal:	Gnr./Bnr.:
118.3m ²	143.7m ²	139.7m ²	

Dato:	Rev. nr.:	Rev. dato:	Tegnet av.:
21.04.23	R1.ES	24.04.23	ES

Prosjektnr.:	Dato arb. tegn.:
T-23021	---
Tegning:	Tegningsnr.:
Fasader	2
	Målestokk:
	1:100
	Areal tak:
	170m ²

Hovedplan

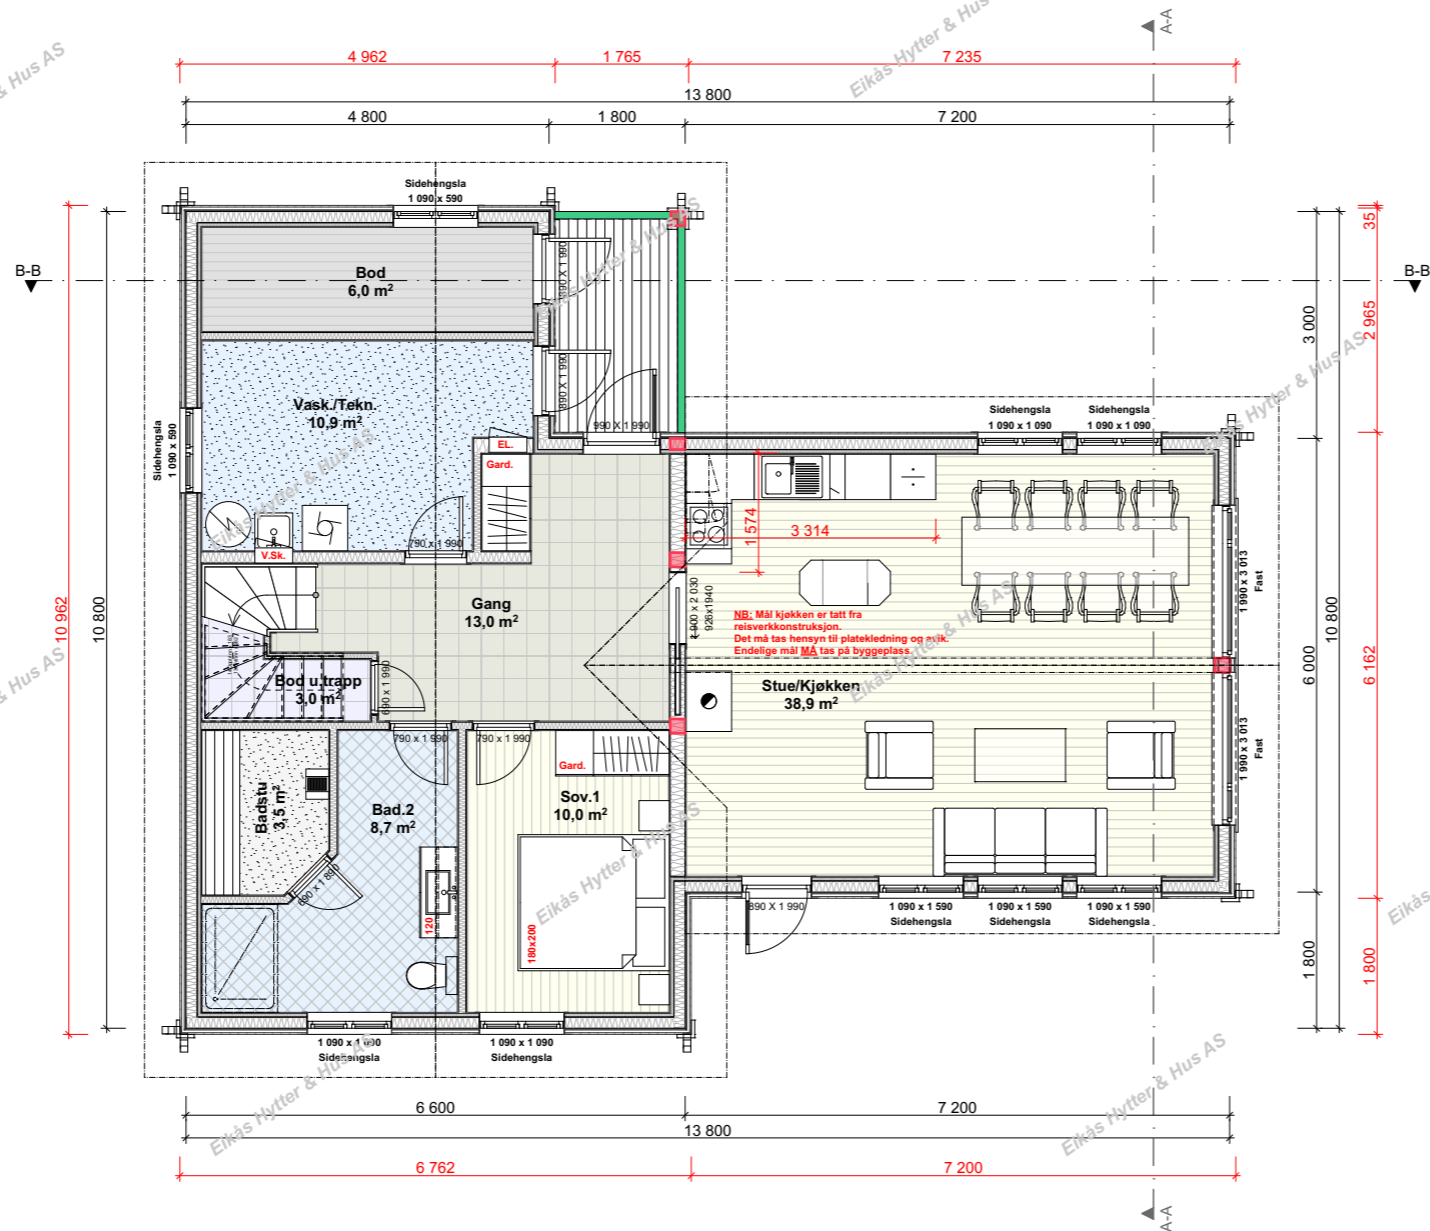

EIKÅS HYTTET & HUS

Tlf: 38 34 95 00 - mail: eikas@eikas.no - www.eikas.no

Tilakshaver:
Eikås Hytter & Hus AS

Byggeadresse:


BYA.1.et:	BRA.1.et:	ISOL.BRA.1.et:
118.3m ²	102.6m ²	98.6m ²
BYA.2.et:	BRA.2.et:	ISOL.BRA.1.et:
-	41.1m ²	41.1m ²
BYA.U.et:	BRA.U.et:	ISOL.BRA.U.et:
-	-	-
BYA.Garasje:	BRA.Garasje:	ISOL.BRA.Garasje:
-	-	-

BYA:	BRA:	Opv.areas:	Gnr./Bnr.:
118.3m ²	143.7m ²	139.7m ²	
Dato:	Rev.nr.:	Rev.dato:	Tegnet av.:
21.04.23	R1.ES	24.04.23	ES

Prosjektnr.:	Dato arb.tegn.:
T-23021	---
Tegningsnr.:	
3	

Tegning:	Målestokk:
Hovedplan	1:100
	Areal tak:
	170m ²

Loftsplan

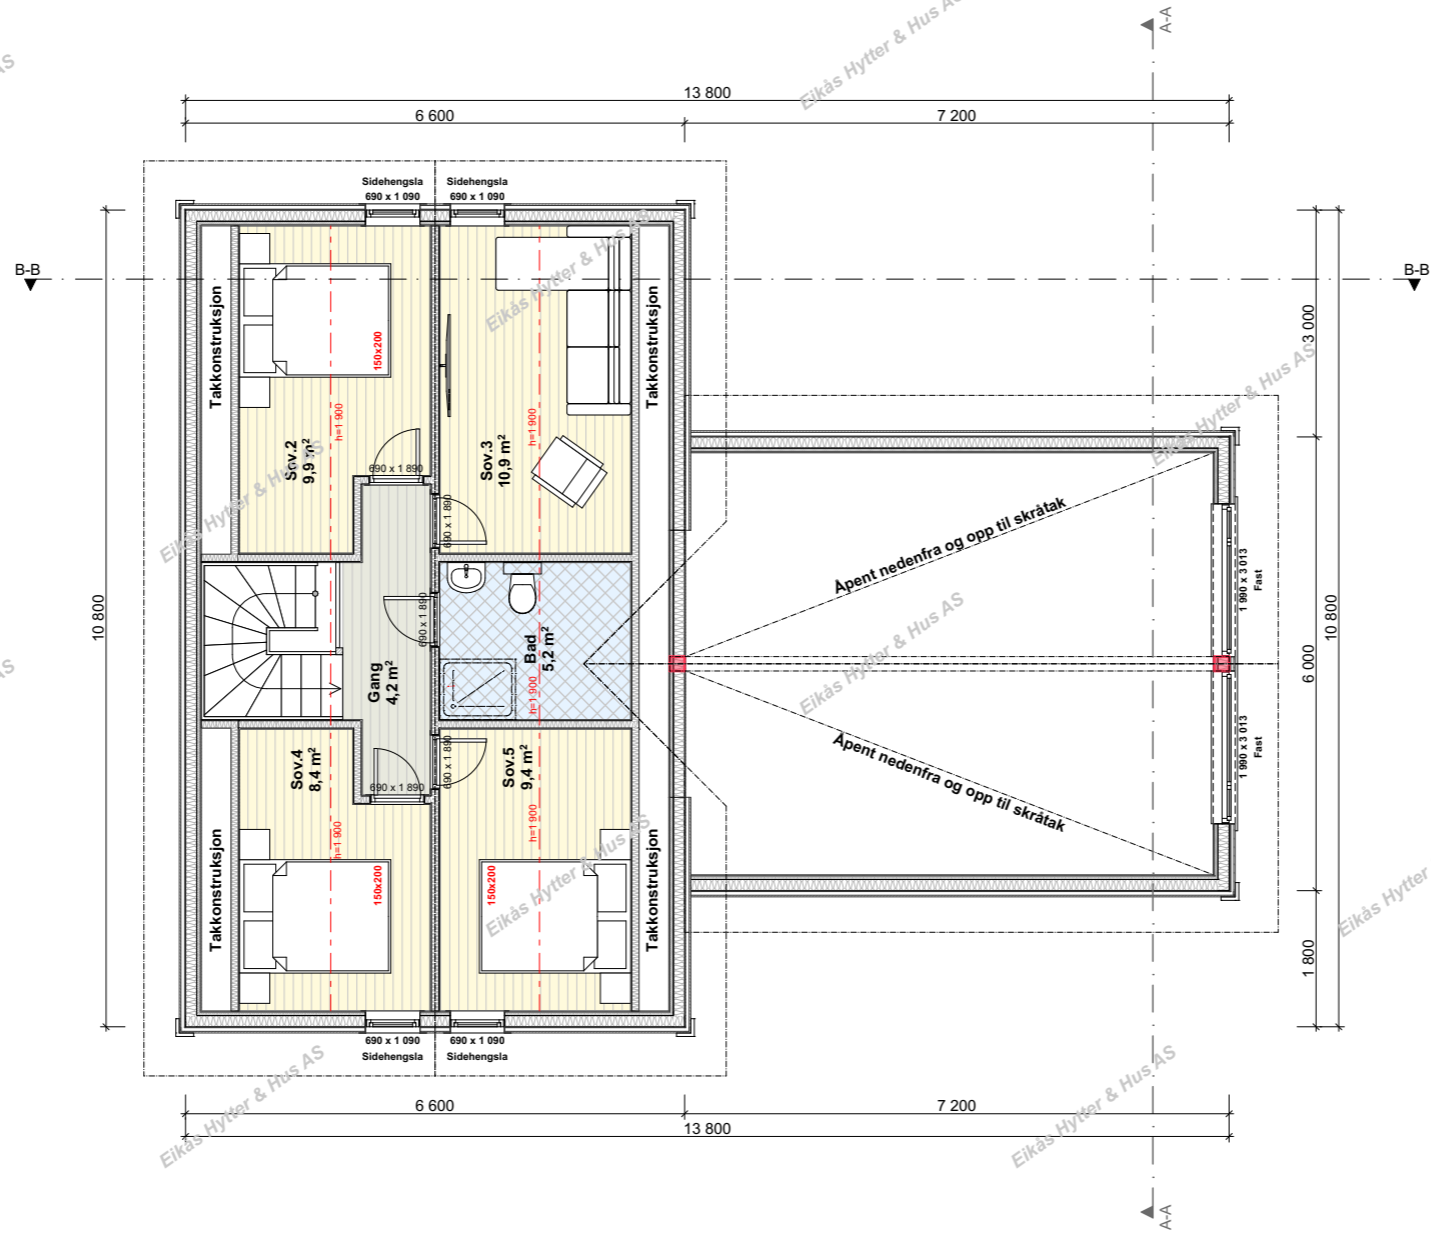

EIKÅS HYTTER & HUS

Tlf: 38 34 95 00 - mail: eikas@eikas.no - www.eikas.no

Tilakshaver:
Eikås Hytter & Hus AS

Byggeadresse:


BYA.1.et.:	BRA.1.et.:	ISOL.BRA.1.et.:	
118.3m ²	102.6m ²	98.6m ²	
BYA.2.et.:	BRA.2.et.:	ISOL.BRA.1.et.:	
-	41.1m ²	41.1m ²	
BYA.U.et.:	BRA.U.et.:	ISOL.BRA.U.et.:	
-	-	-	
BYA.Garasje.:	BRA.Garasje.:	ISOL.BRA.Garasje.:	
-	-	-	
BYA.:	BRA.:	Opv.areas.:	Gnr./Bnr.:
118.3m ²	143.7m ²	139.7m ²	
Dato.:	Rev.nr.:	Rev.dato.:	Tegnet av.:
21.04.23	R1.ES	24.04.23	ES

Prosjektnr.:
T-23021


Tegning:
Loftsplan

Dato arb.tegn.:

Tegningsnr.:
4
Målestokk:
1:100
Areal tak:
170m²

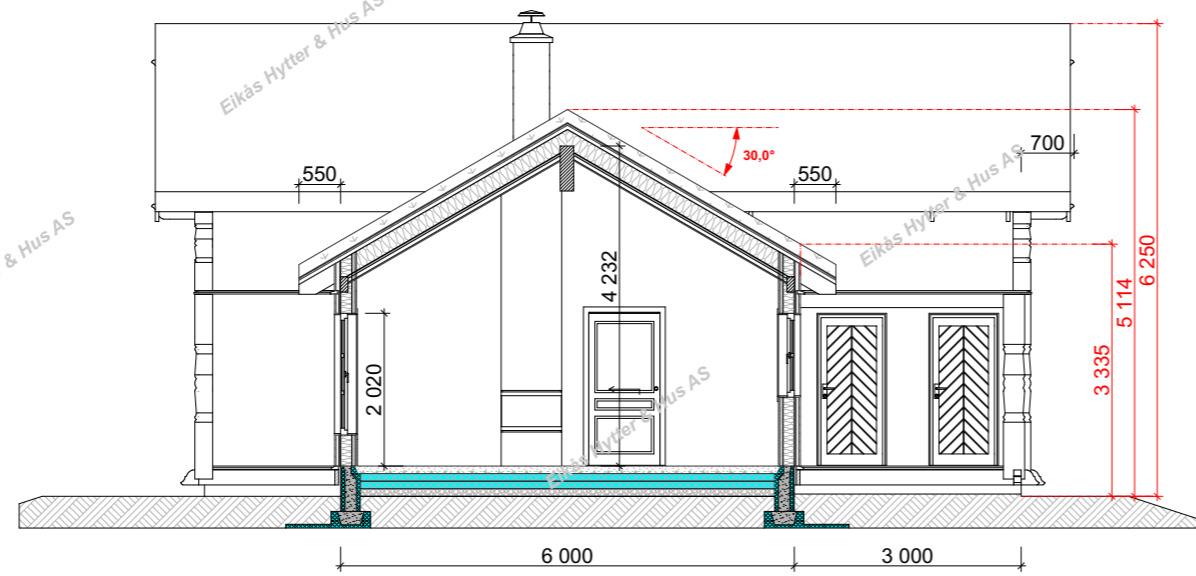

Snitt A-A

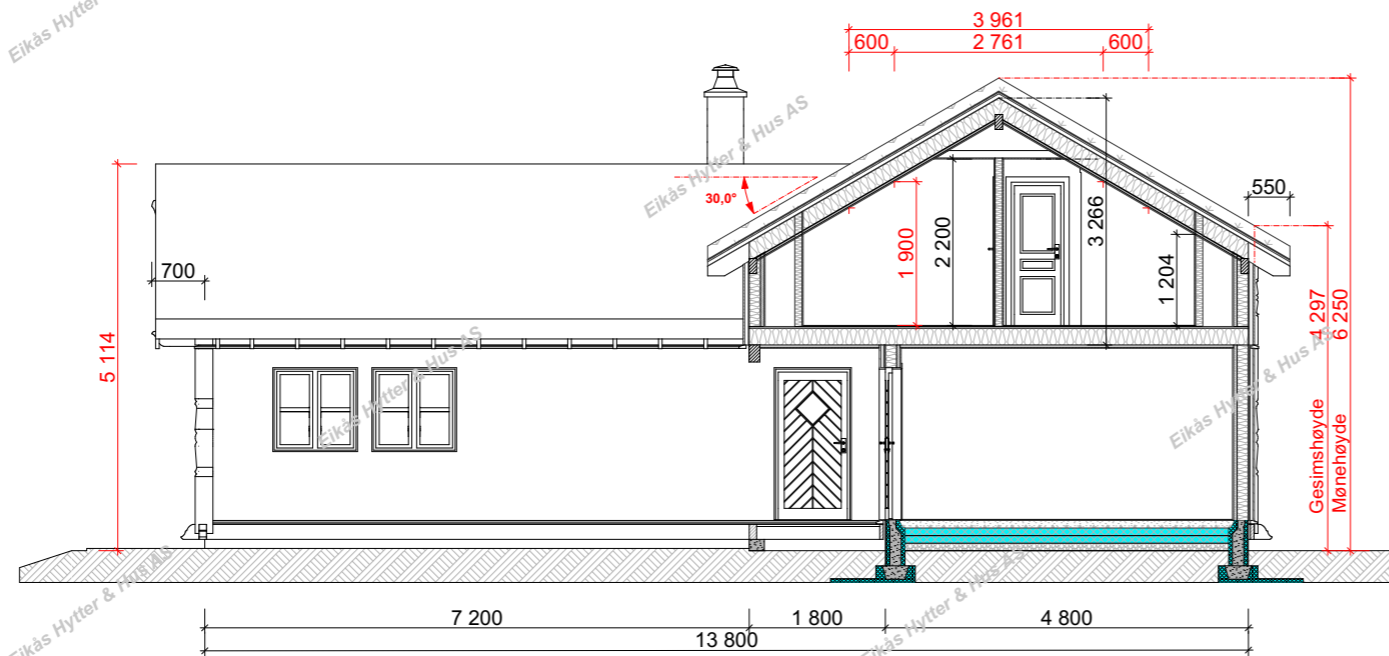

Snitt B-B



EIKÅS HYTTER & HUS

Tlf: 38 34 95 00 - mail: eikas@eikas.no - www.eikas.no

Tilakshaver..

Eikås Hytter & Hus AS

Byggeadresse:

BYA.1.et.:	BRA.1.et.:	ISOL.BRA.1.et.:
118.3m ²	102.6m ²	98.6m ²
BYA.2.et.:	BRA.2.et.:	ISOL.BRA.1.et.:
-	41.1m ²	41.1m ²
BYA.U.et.:	BRA.U.et.:	ISOL.BRA.U.et.:
-	-	-
BYA.Garasje.:	BRA.Garasje.:	ISOL.BRA.Garasje.:
-	-	-

BYA.:	BRA.:	Opv. areal.:	Gnr./Bnr.:
118.3m ²	143.7m ²	139.7m ²	

Dato:	Rev.nr.:	Rev.dato:	Tegnet av.:
21.04.23	R1.ES	24.04.23	ES

Prosjektnr.:	Dato arb.tegn.:
T-23021	---

Tegning:	Målestokk:
Snitt	1:100
	Areal tak.:
	170m ²