



EIKÅS HYTTER & HUS

Tlf: 38 34 95 00 - mail: eikas@eikas.no - www.eikas.no

Tilakshaver..

Eikås Hytter & Hus AS

-

--


Byggeadresse:

BYA.1.et.:	BRA.1.et.:	ISOL.BRA.1.et.:
109.3m ²	92.9m ²	80.2m ²
BYA.2.et.:	BRA.2.et.:	ISOL.BRA.1.et.:
-	0m ²	0m ²
BYA.U.et.:	BRA.U.et.:	ISOL.BRA.U.et.:
-	-	-
BYA.Garasje.:	BRA.Garasje.:	ISOL.BRA.Garasje.:
-	-	-


BYA.:	BRA.:	Opv.areas.:	Gnr./Bnr.:
109.3m ²	92.9m ²	80.2m ²	
Dato.:	Rev.nr.:	Rev.dato.:	Tegnet av.:
05.07.23	R1.ES	05.07.23	ES

Prosjektnr.:	Dato arb.tegn.:
T-23049	XX.XX.XX
Tegningsnr.:	
1	


Tegning:	Målestokk:
Perspektiv	
	Areal tak.:
	154m ²

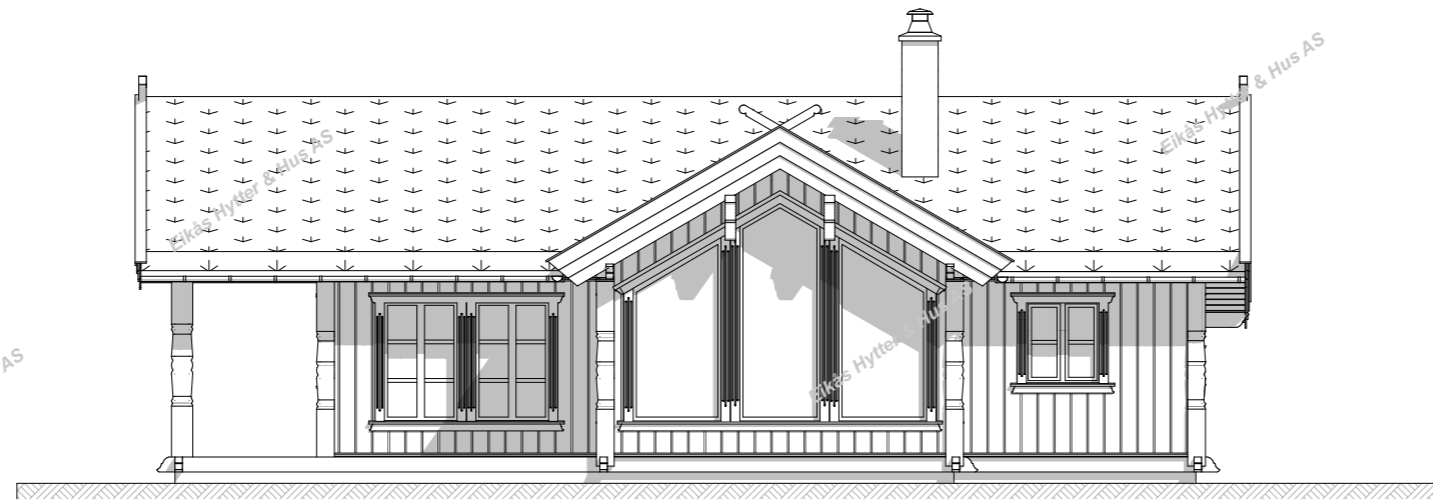

Fasade 1

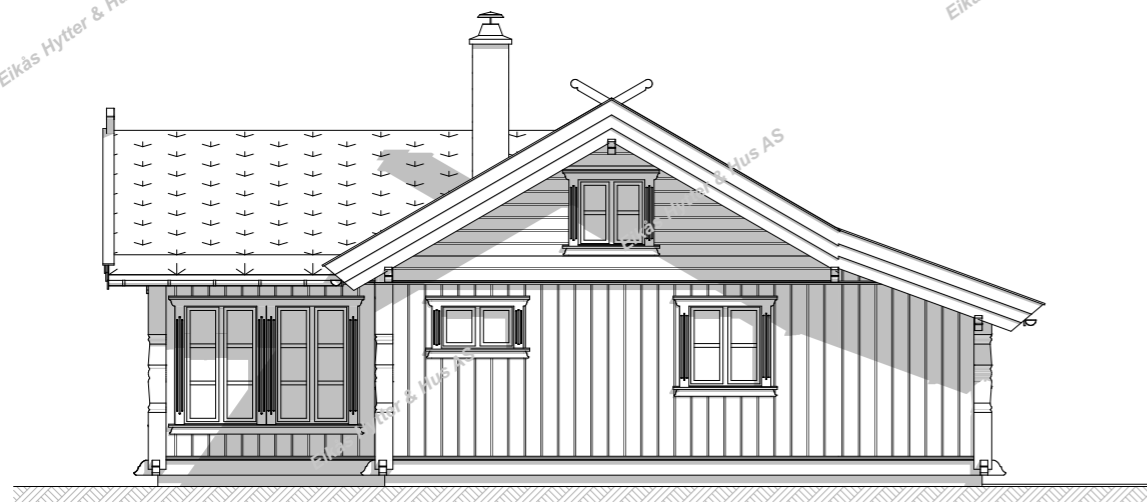

Fasade 2

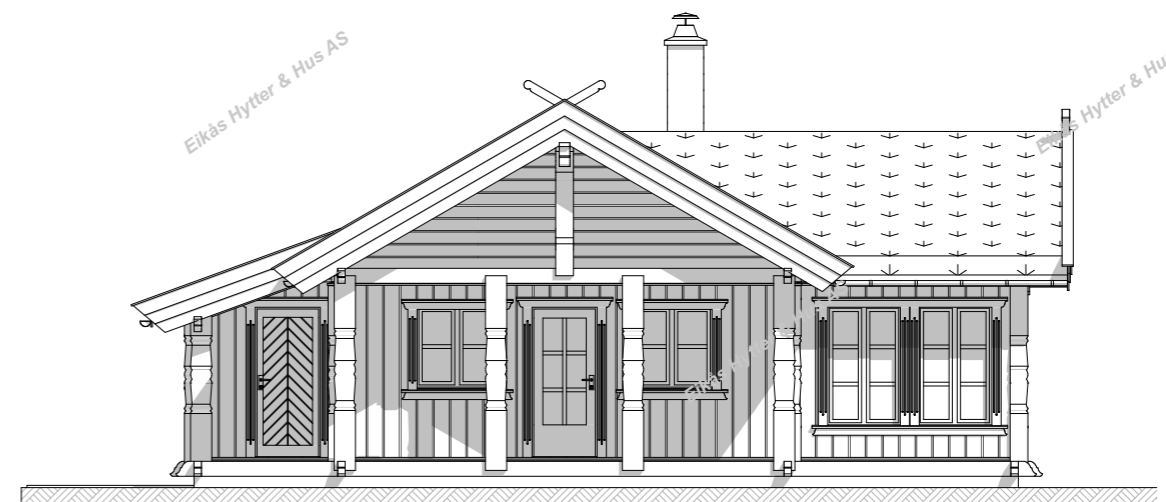

Fasade 3



Fasade 4



EIKÅS HYTTER & HUS

Tlf: 38 34 95 00 - mail: eikas@eikas.no - www.eikas.no

Titelshaver:
Eikås Hytter & Hus AS

-

-

Byggeadresse:

BYA 1.et:	BRA 1.et:	ISOL_BRA 1.et:
109.3m ²	92.9m ²	80.2m ²
BYA 2.et:	BRA 2.et:	ISOL_BRA 1.et:
-	0m ²	0m ²
BYA U.et:	BRA U.et:	ISOL_BRA U.et:
-	-	-
BYA Garasje:	BRA Garasje:	ISOL_BRA Garasje:
-	-	-


BYA:	BRA:	Opv. areal:	Gnr./Bnr.:
109.3m ²	92.9m ²	80.2m ²	

Dato:	Rev.nr.:	Rev.dato:	Tegnet av.:
05.07.23	R1.ES	05.07.23	ES

Prosjektnr.:	Dato arb. tegn.:
T-23049	XX.XX.XX

Tegningsnr.:	Målestokk:
2	1:100

Tegning:	Areal tak:
Fasader	154m ²

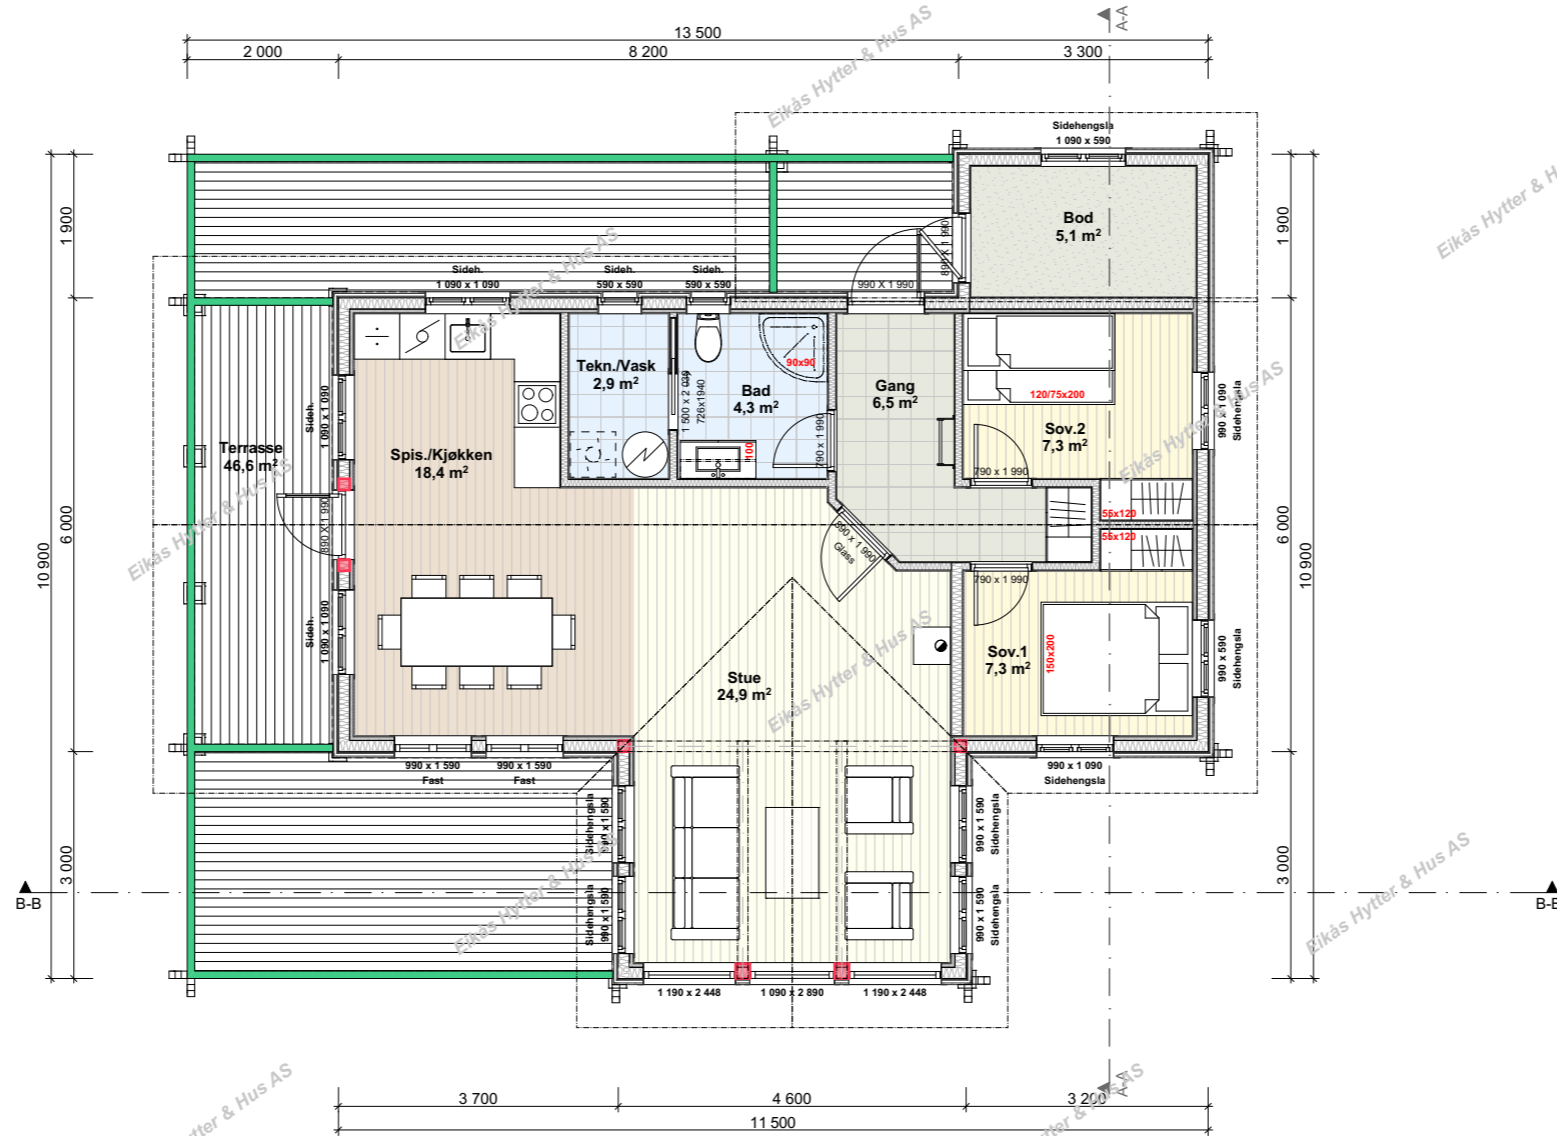

Hovedplan




EIKÅS HYTTER & HUS

Tlf: 38 34 95 00 - mail: eikas@eikas.no - www.eikas.no

Titelshaver:
Eikås Hytter & Hus AS
 -
 - -
 Bygadresse:

BYA.1.et.:	BRA.1.et.:	ISOL.BRA.1.et.:	
109.3m ²	92.9m ²	80.2m ²	
BYA.2.et.:	BRA.2.et.:	ISOL.BRA.1.et.:	
-	0m ²	0m ²	
BYA.U.et.:	BRA.U.et.:	ISOL.BRA.U.et.:	
-	-	-	
BYA.Garasje.:	BRA.Garasje.:	ISOL.BRA.Garasje.:	
-	-	-	
BYA.:	BRA.:	Opv.areas.:	Gnr./Bnr.:
109.3m ²	92.9m ²	80.2m ²	
Dato:	Rev.nr.:	Rev.dato:	Tegnet av.:
05.07.23	R1.ES	05.07.23	ES
Prosjektnr.:	Dato arb.tegn.:		
T-23049	XX.XX.XX		
Tegningsnr.:	Tegning:		
3	Hovedplan		
Målestokk:	Areal tak.:		
1:100	154m ²		

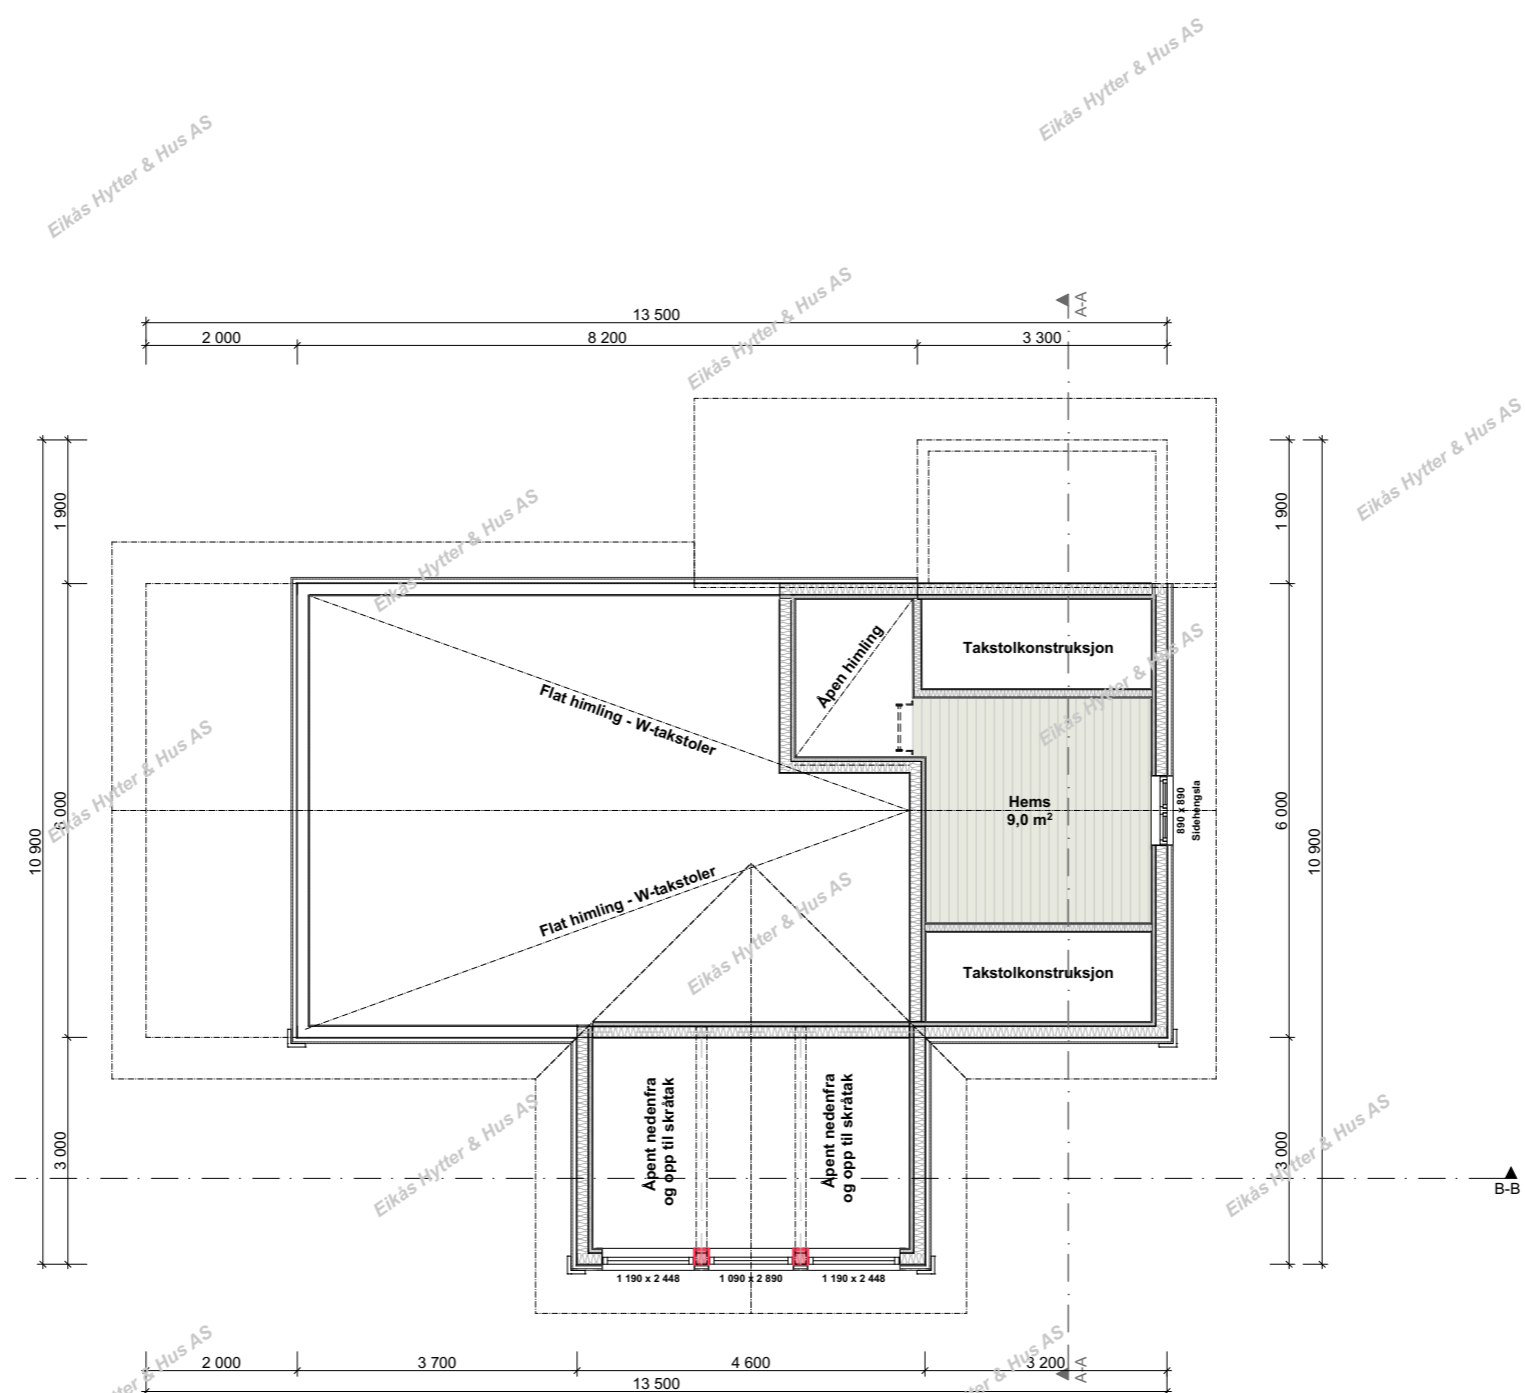

Loftsplan




EIKÅS HYTTER & HUS


Tlf: 38 34 95 00 - mail: eikas@eikas.no - www.eikas.no

Titelshaver:
Eikås Hytter & Hus AS
 -
 - -
 Byggeadresse:

BYA.1.et.:	BRA.1.et.:	ISOL.BRA.1.et.:	
109.3m²	92.9m²	80.2m²	
BYA.2.et.:	BRA.2.et.:	ISOL.BRA.1.et.:	
-	0m²	0m²	
BYA.U.et.:	BRA.U.et.:	ISOL.BRA.U.et.:	
-	-	-	
BYA.Garasje.:	BRA.Garasje.:	ISOL.BRA.Garasje.:	
-	-	-	
BYA:	BRA:	Opv. areal.:	Gnr./Bnr.:
109.3m²	92.9m²	80.2m²	
Dato:	Rev.nr.:	Rev.dato:	Tegnet av.:
05.07.23	R1.ES	05.07.23	ES
Prosjektnr.:	Dato arb.tegn.:		
T-23049	XX.XX.XX		
Tegningsnr.:	Målestokk:		
4	1:100		
Tegning:	Areal tak.:		
Loftsplan	154m²		

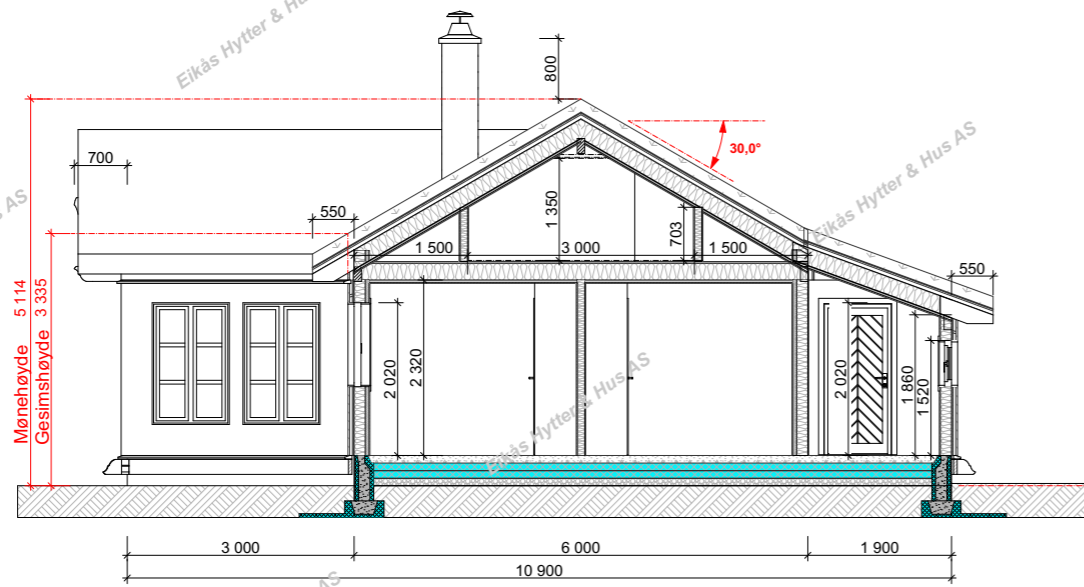

Snitt A-A

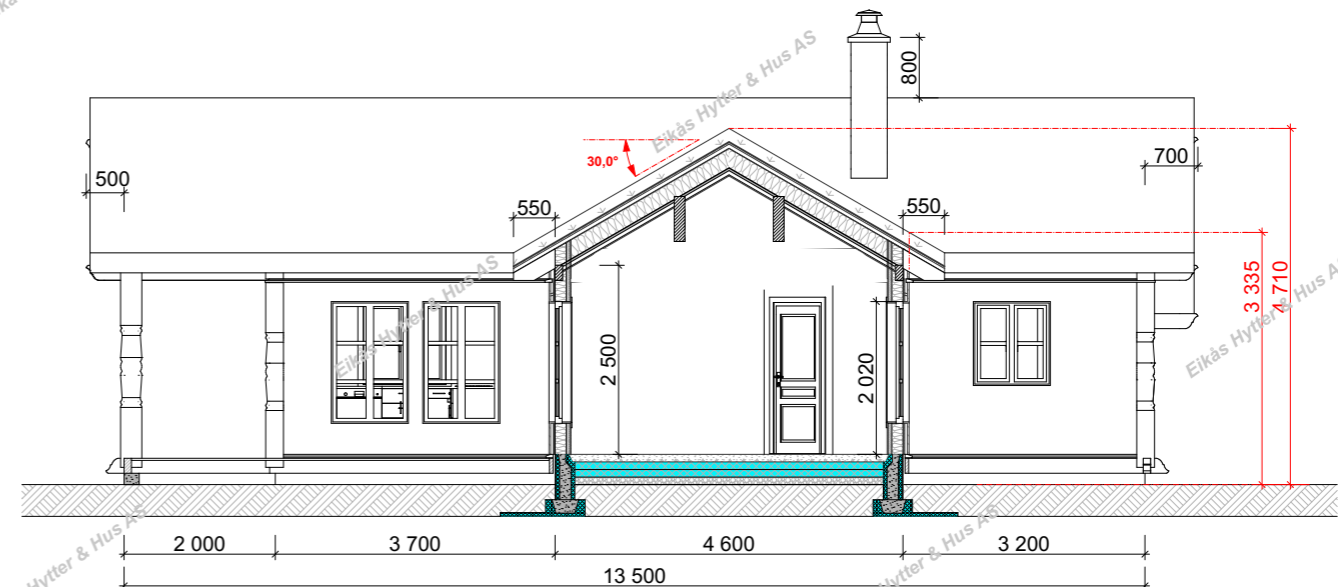

Snitt B-B



EIKÅS HYTTER & HUS

Tlf: 38 34 95 00 - mail: eikas@eikas.no - www.eikas.no

Titelshaver:
Eikås Hytter & Hus AS
 -
 - -

Byggeadresse:

BYA.1.et.:	BRA.1.et.:	ISOL.BRA.1.et.:
109.3m ²	92.9m ²	80.2m ²
BYA.2.et.:	BRA.2.et.:	ISOL.BRA.1.et.:
-	0m ²	0m ²
BYA.U.et.:	BRA.U.et.:	ISOL.BRA.U.et.:
-	-	-
BYA.Garasje.:	BRA.Garasje.:	ISOL.BRA.Garasje.:
-	-	-

BYA:	BRA:	Opv. areal:	Gnr./Bnr.:
109.3m ²	92.9m ²	80.2m ²	
Dato:	Rev.nr.:	Rev.dato:	Tegnet av.:
05.07.23	R1.ES	05.07.23	ES

Prosjektnr.: **T-23049**
 Dato arb.tegn.: XX.XX.XX
 Tegningsnr.: 5

Tegning: **Snitt**
 Målestokk: 1:100
 Areal tak: 154m²