

EIKÅS HYTTER & HUS

Tlf:38 34 95 00 - mail:eikas@eikas.no - www.eikas.no

Tiltakshaver:

**Eikås Hytter & Hus AS**

Byggeadresse:

BYA:	BRA:	Opv. areal:	Gnr./Bnr.:
152.3 m <sup>2</sup>	160.9 m <sup>2</sup>	149.9 m <sup>2</sup>	
Dato:	Rev.nr.:	Rev.dato.:	Tegnet av.:
05.07.23	02.ES	18.07.23	ES

Prosjektnr.:

**T-23050**

Dato arb.tegn.:

--

Tegningsnr.:

**1**


Tegning:

Perspektiv


Målestokk:

Areal tak.:


**218 m<sup>2</sup>**

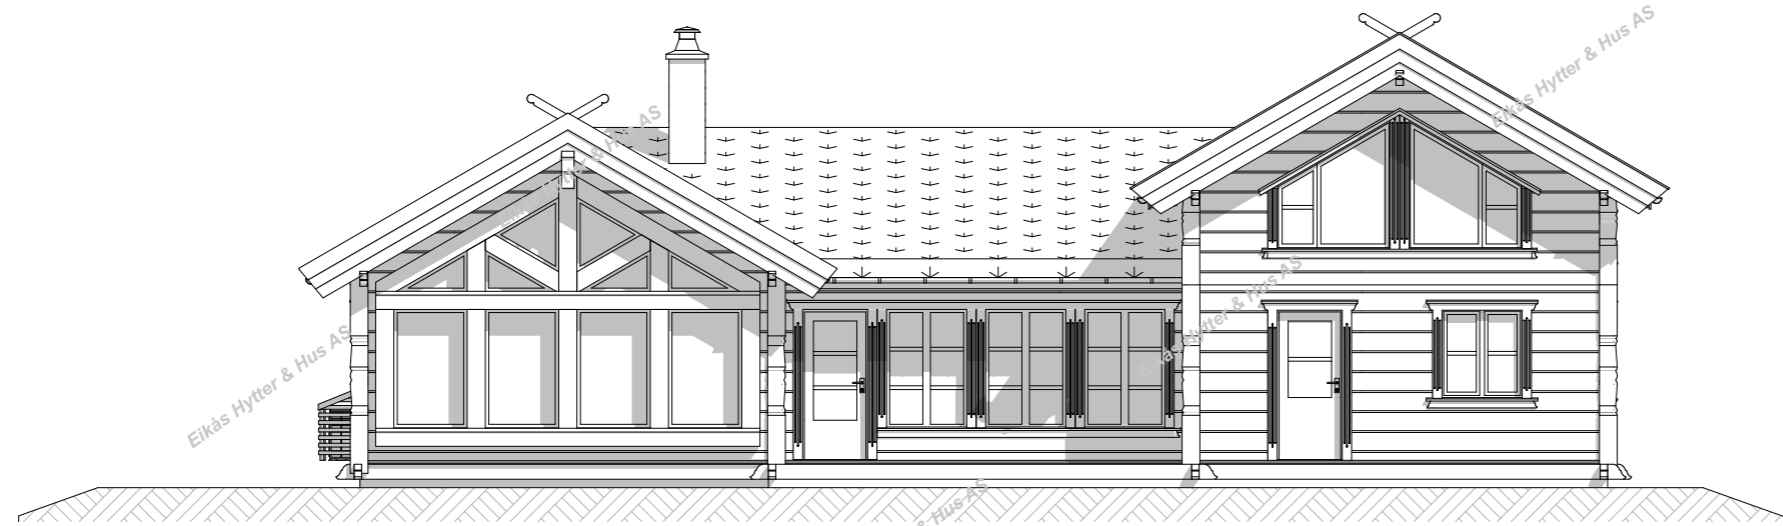


**Fasade 1**

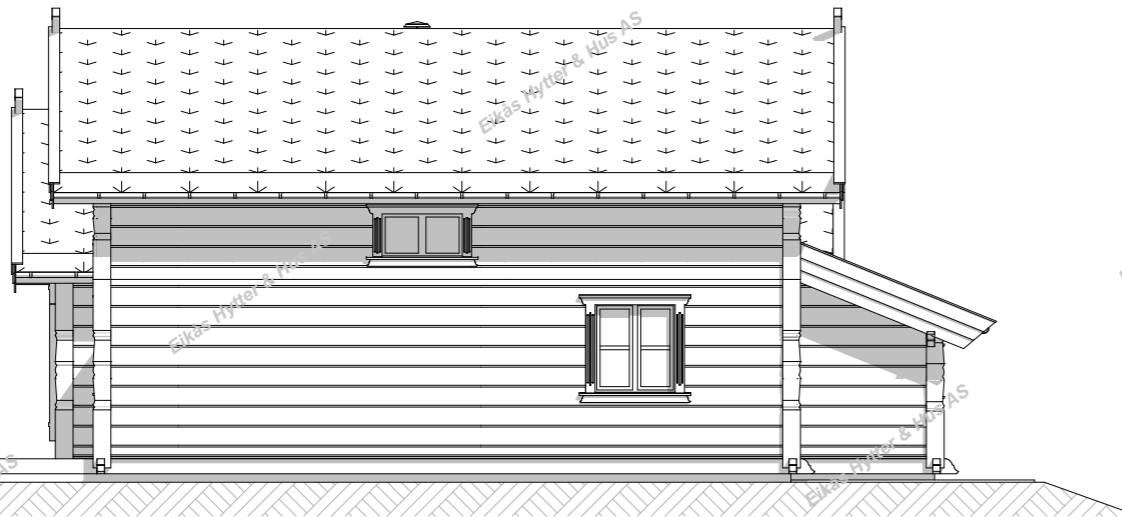

**Fasade 2**

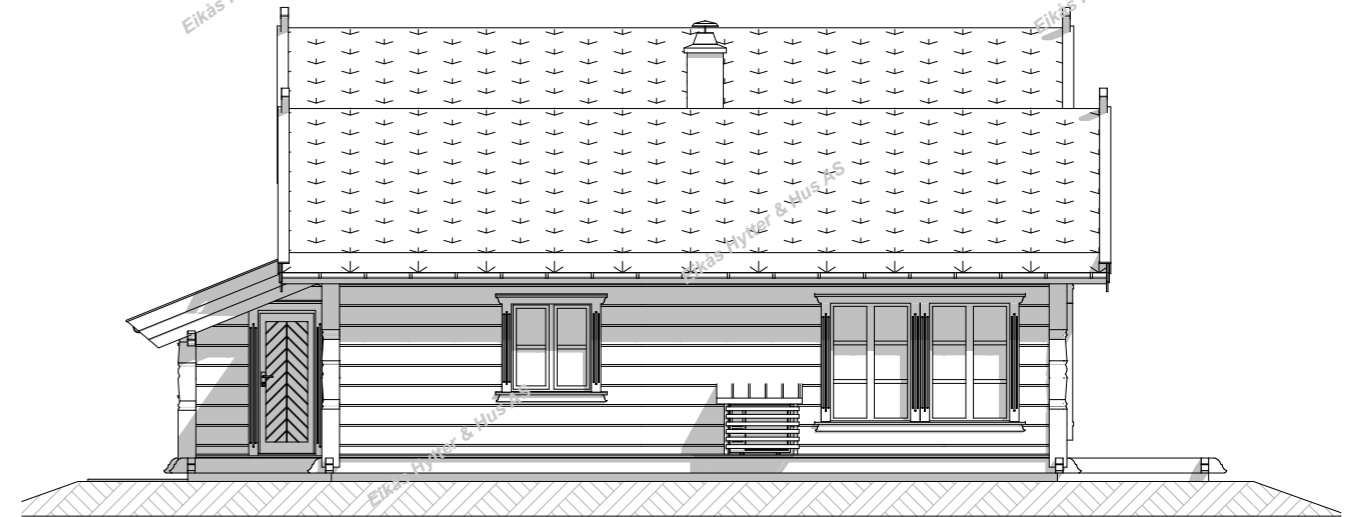

**Fasade 3**

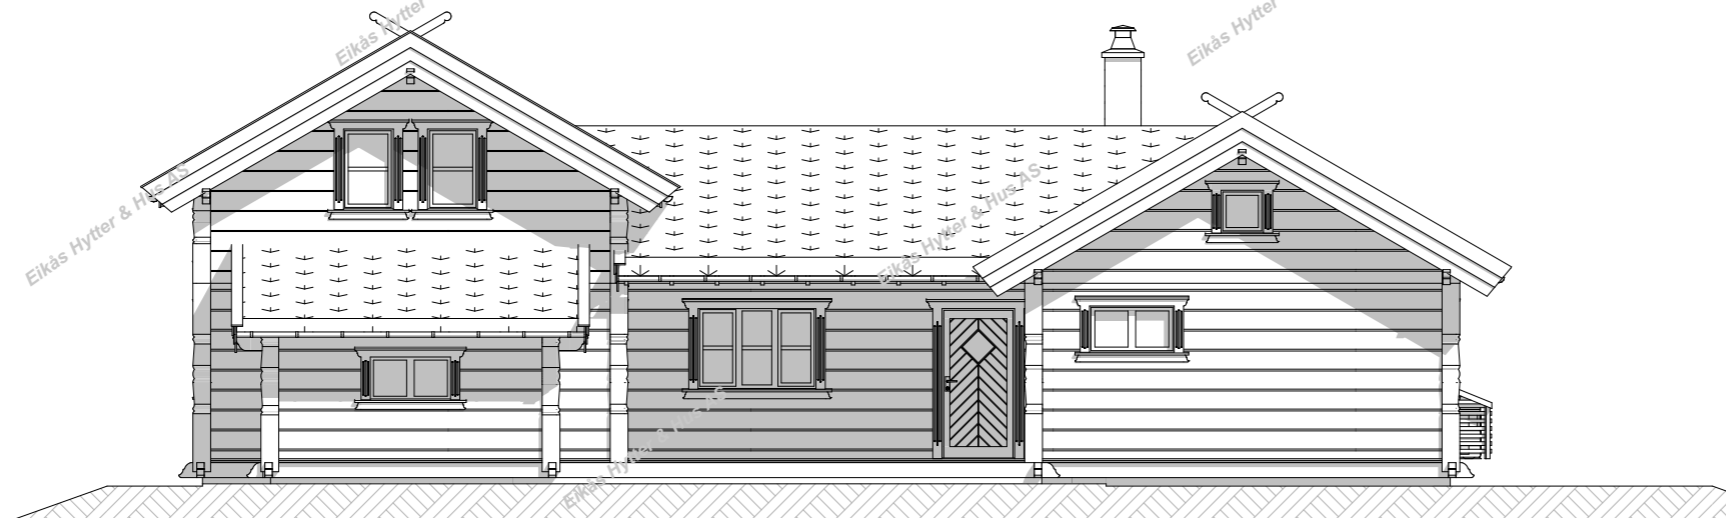

**Fasade 4**




EIKÅS HYTTER & HUS

Tlf:38 34 95 00 - mail:eikas@eikas.no - www.eikas.no

Tiltskriver:  
**Eikås Hytter & Hus AS**

Byggeadresse:			
BYA:	BRA:	Opv. areal:	Gnr./Bnr.:
152.3 m <sup>2</sup>	160.9m <sup>2</sup>	149.9 m <sup>2</sup>	
Dato:	Rev.nr.:	Rev.dato.:	Tegnet av.:
05.07.23	02.ES	18.07.23	ES
Prosjektnr.:			Dato arb.tegn.:
<b>T-23050</b>			--
Tegning:			Tegningsnr.:
Fasader			<b>2</b>
			Målestokk:
			<b>1:100</b>
			Areal tak.:
			<b>218 m<sup>2</sup></b>

# Hovedplan

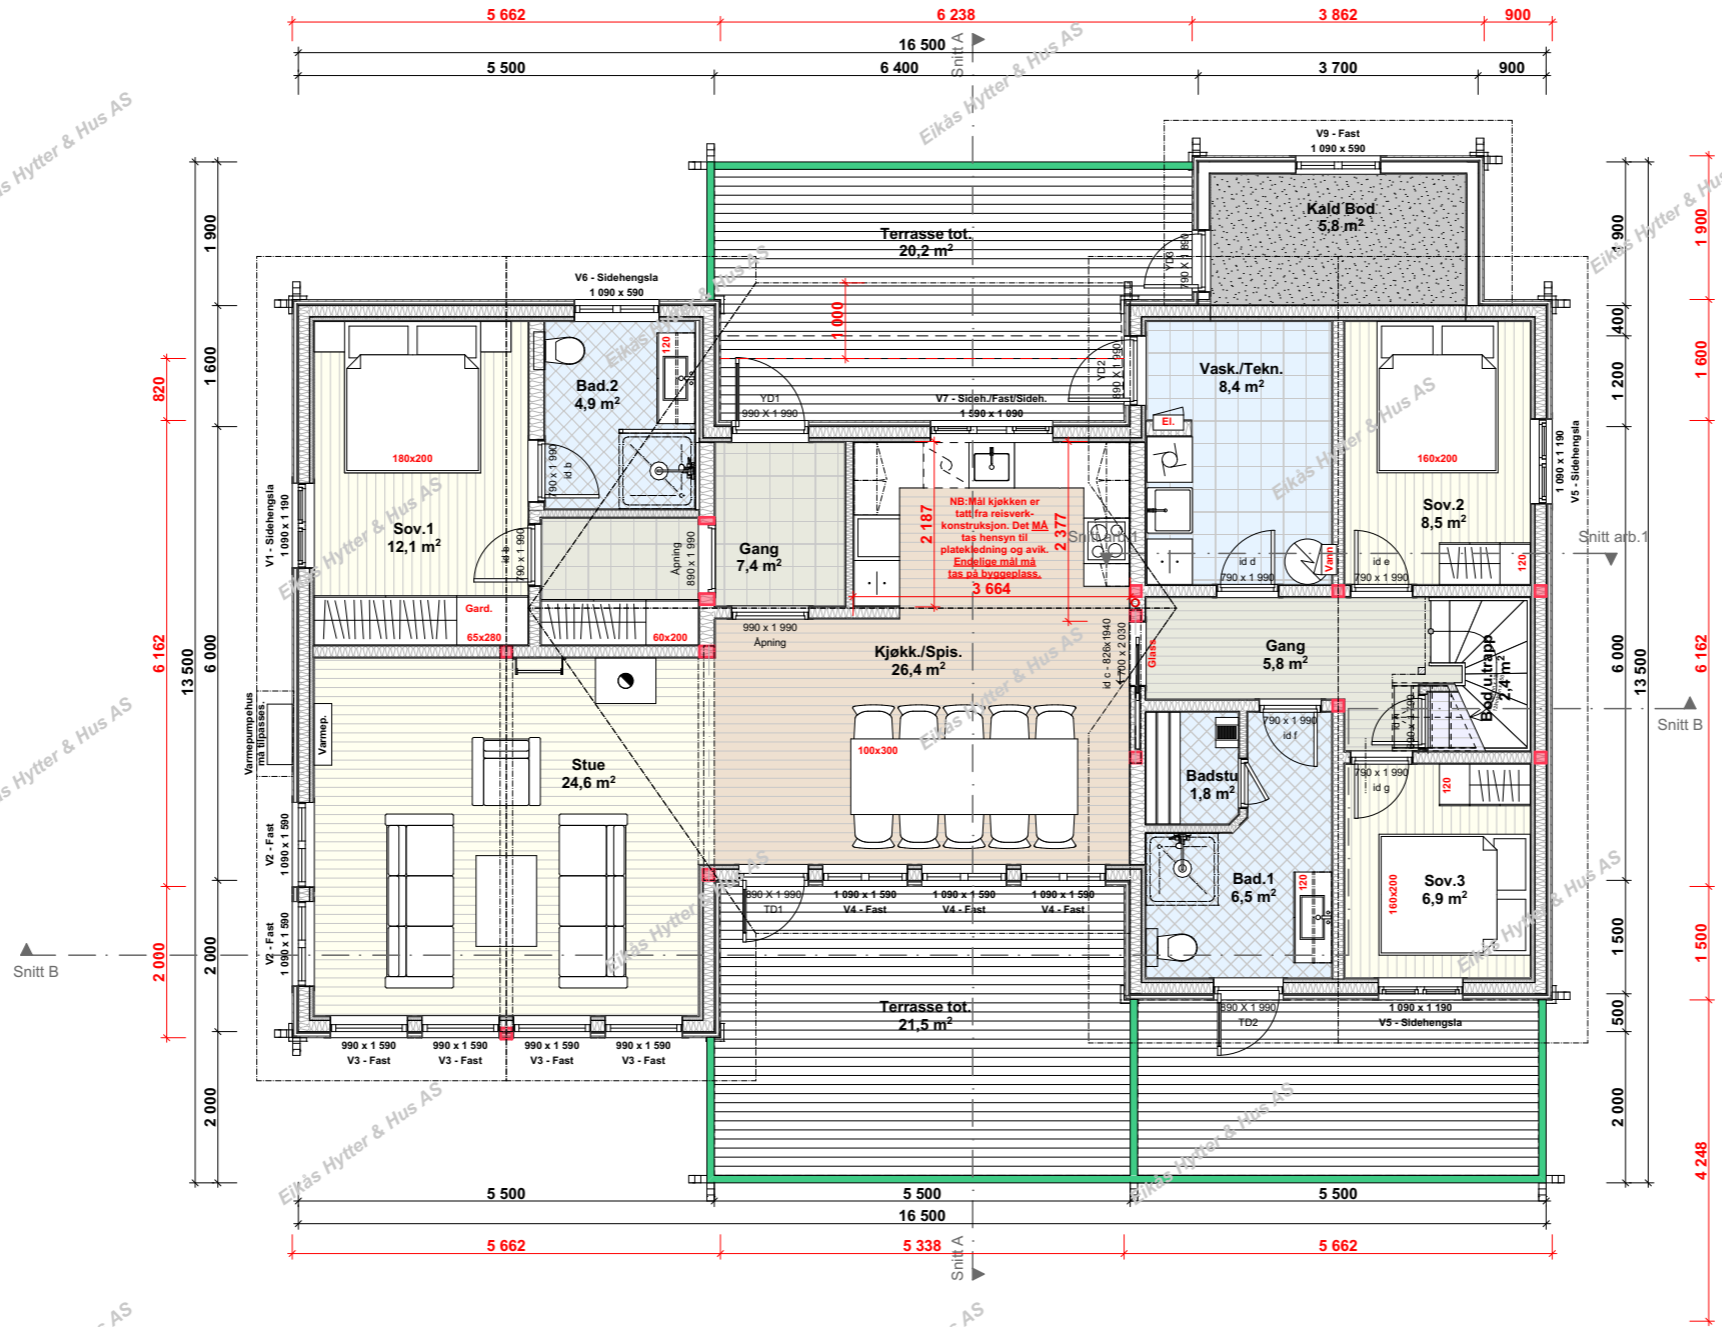

**BRA.1.Et.: 134.6 m<sup>2</sup>**  
**BRA.2.Et.: 26.3 m<sup>2</sup>**  
**BRA.Tot.: 160.9 m<sup>2</sup>**

**Isol.BRA.1.Et.: 123.6 m<sup>2</sup>**  
**Isol.BRA.2.Et.: 26.3 m<sup>2</sup>**  
**Isol.BRA.Tot.: 149.9 m<sup>2</sup>**




EIKÅS HYTTER & HUS

Tlf: 38 34 95 00 - mail: eikas@eikas.no - www.eikas.no


Tiltakshaver:  
**Eikås Hytter & Hus AS**

Byggeadresse:			
BYA:	BRA.:	Opv.arel.:	Gnr./Bnr.:
152.3 m <sup>2</sup>	160.9 m <sup>2</sup>	149.9 m <sup>2</sup>	
Dato:	Rev.nr.:	Rev.dato.:	Tegnet av.:
05.07.23	02.ES	18.07.23	ES
Prosjektnr.:			Dato arb.tegn.:
<b>T-23050</b>			--
Tegning:			Tegningsnr.:
Hovedplan			3
Målestokk:			1:100
Areal tak.:			218 m <sup>2</sup>



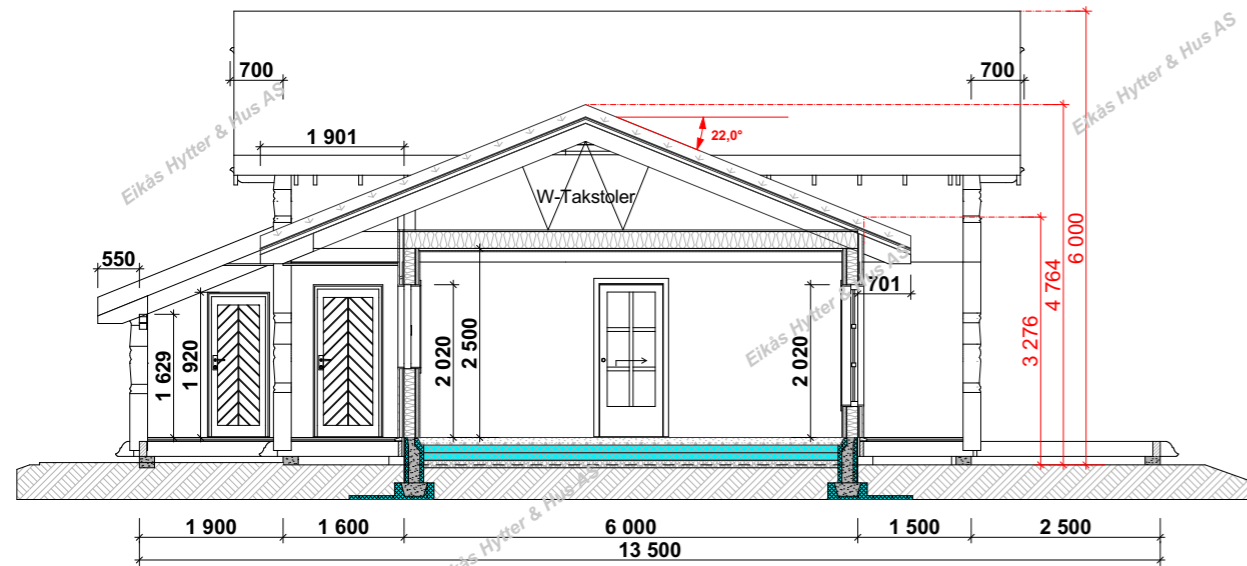

**Snitt A-A**

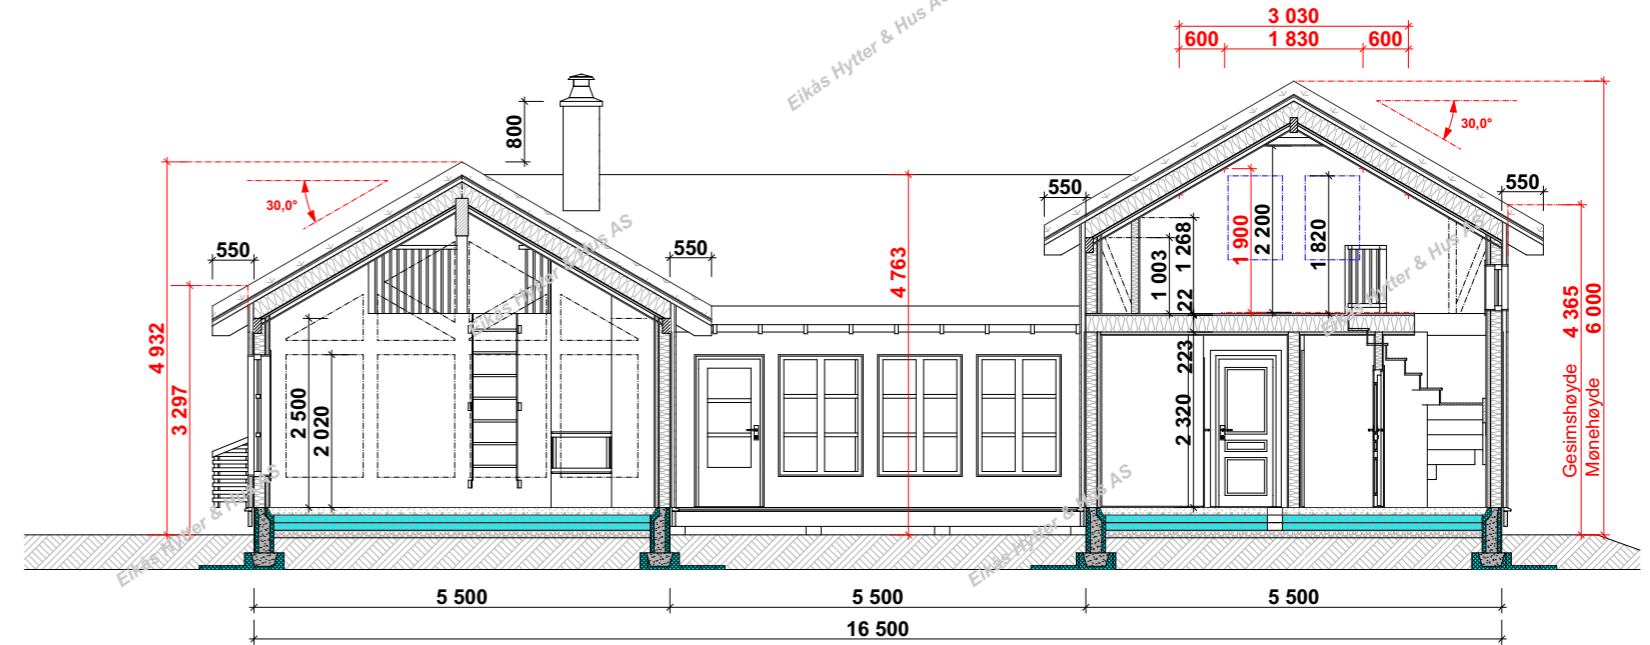

**Snitt B-B**



EIKÅS HYTTER & HUS

Tlf:38 34 95 00 - mail:eikas@eikas.no - www.eikas.no

Tiltskshaver:

**Eikås Hytter & Hus AS**

Byggeadresse:

BYA:	BRA:	Opv. areal:	Gnr./Bnr.:
152.3 m <sup>2</sup>	160.9 m <sup>2</sup>	149.9 m <sup>2</sup>	
Dato:	Rev.nr.:	Rev.dato.:	Tegnet av.:
05.07.23	02.ES	18.07.23	ES

Prosjektnr.:	Dato arb.tegn.:
<b>T-23050</b>	--
Tegningsnr.:	
<b>5</b>	

Tegning:	Målestokk:
Snitt	<b>1:100</b>
	Areal tak.:
	218 m <sup>2</sup>