



EIKÅS HYTTER & HUS

Tlf:38 34 95 00 - Faks:38 34 95 01 www.eikas.no

Tiltakshaver:

Eikås Hytter & Hus


--

Byggeadresse:


BYA:	149.2 m ²	BRA:	130.4m ²	Isol.BRA:	130.4 m ²	Gnr./Bnr.:	--/--	
Dato:	23.01.20	Rev.nr.:	00.ES	Rev.Dato:	00.00.00	Tegnet av:	E.Stakkeland	
Prosjektnr.:	T-20000						Dato arb.tegning	00.00.00
Tegning:	Perspektiv						Tegningsnr.:	1
							Målestokk:	
							Areal tak:	213 m ²




Fasade mot:

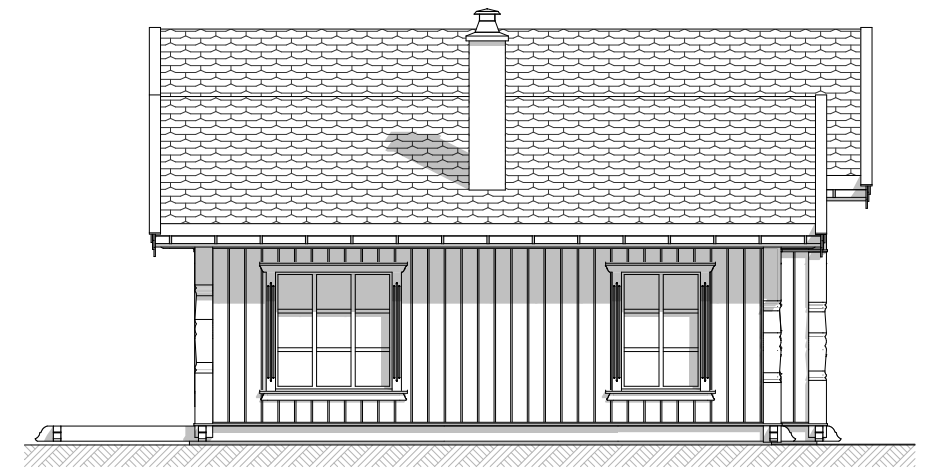

Fasade mot:

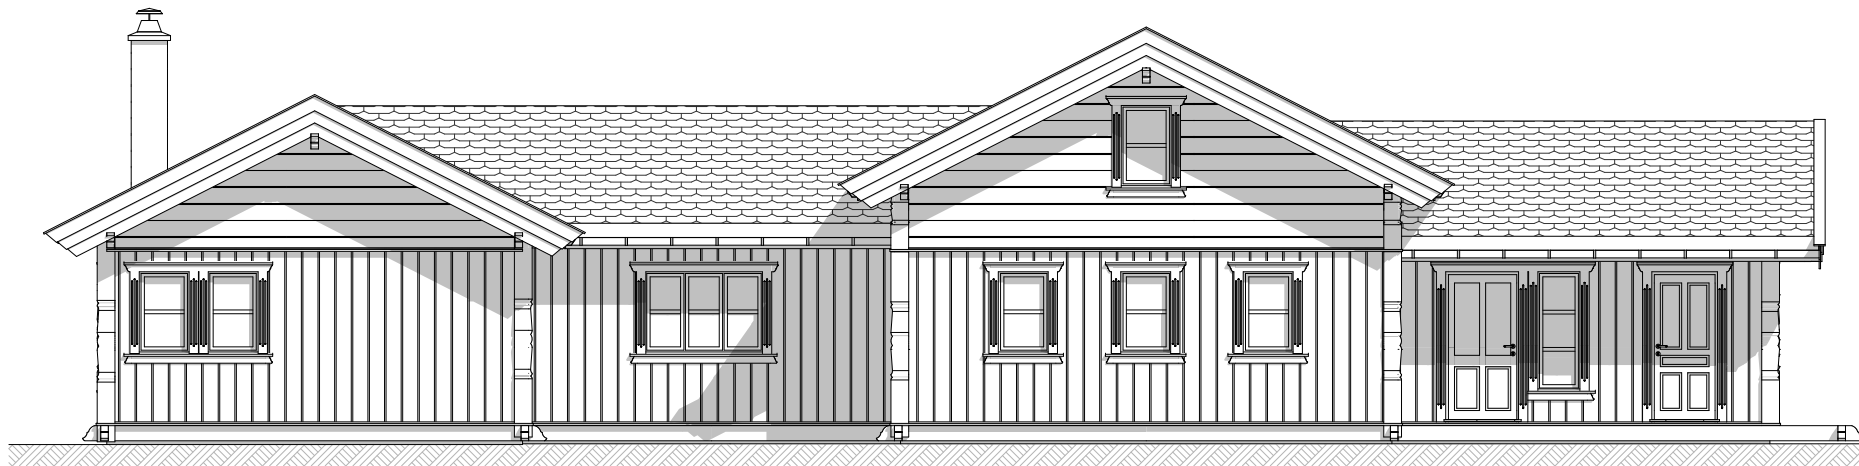

Fasade mot:

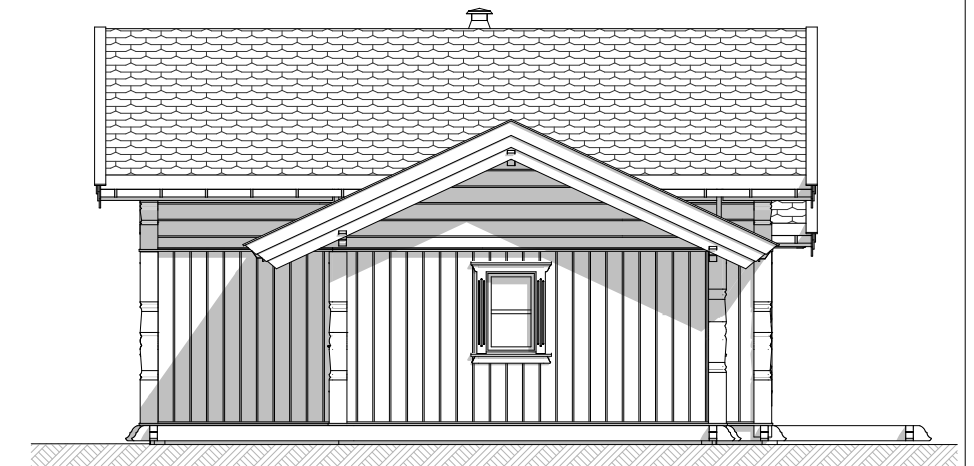

Fasade mot:



EIKÅS HYTTER & HUS
Tlf:38 34 95 00 - Faks:38 34 95 01 www.eikas.no

Tittakhaber:


Eikås Hytter & Hus

--

Byggeadresse:

BYA:	149.2 m ²	BRA:	130.4m ²	Isol.BRA:	130.4 m ²	Gnr./Bnr.:	--/--
Dato:	23.01.20	Rev.nr.:	00.ES	Rev.Dato:	00.00.00	Tegnet av:	E.Stakkeland
Prosjektnr.:	T-20000			Dato arb.legning:	00.00.00		
Tegning:	Fasader			Tegningsnr.:	2		
				Målestokk:	1:100		
				Areal tak:	213 m ²		


Hovedplan

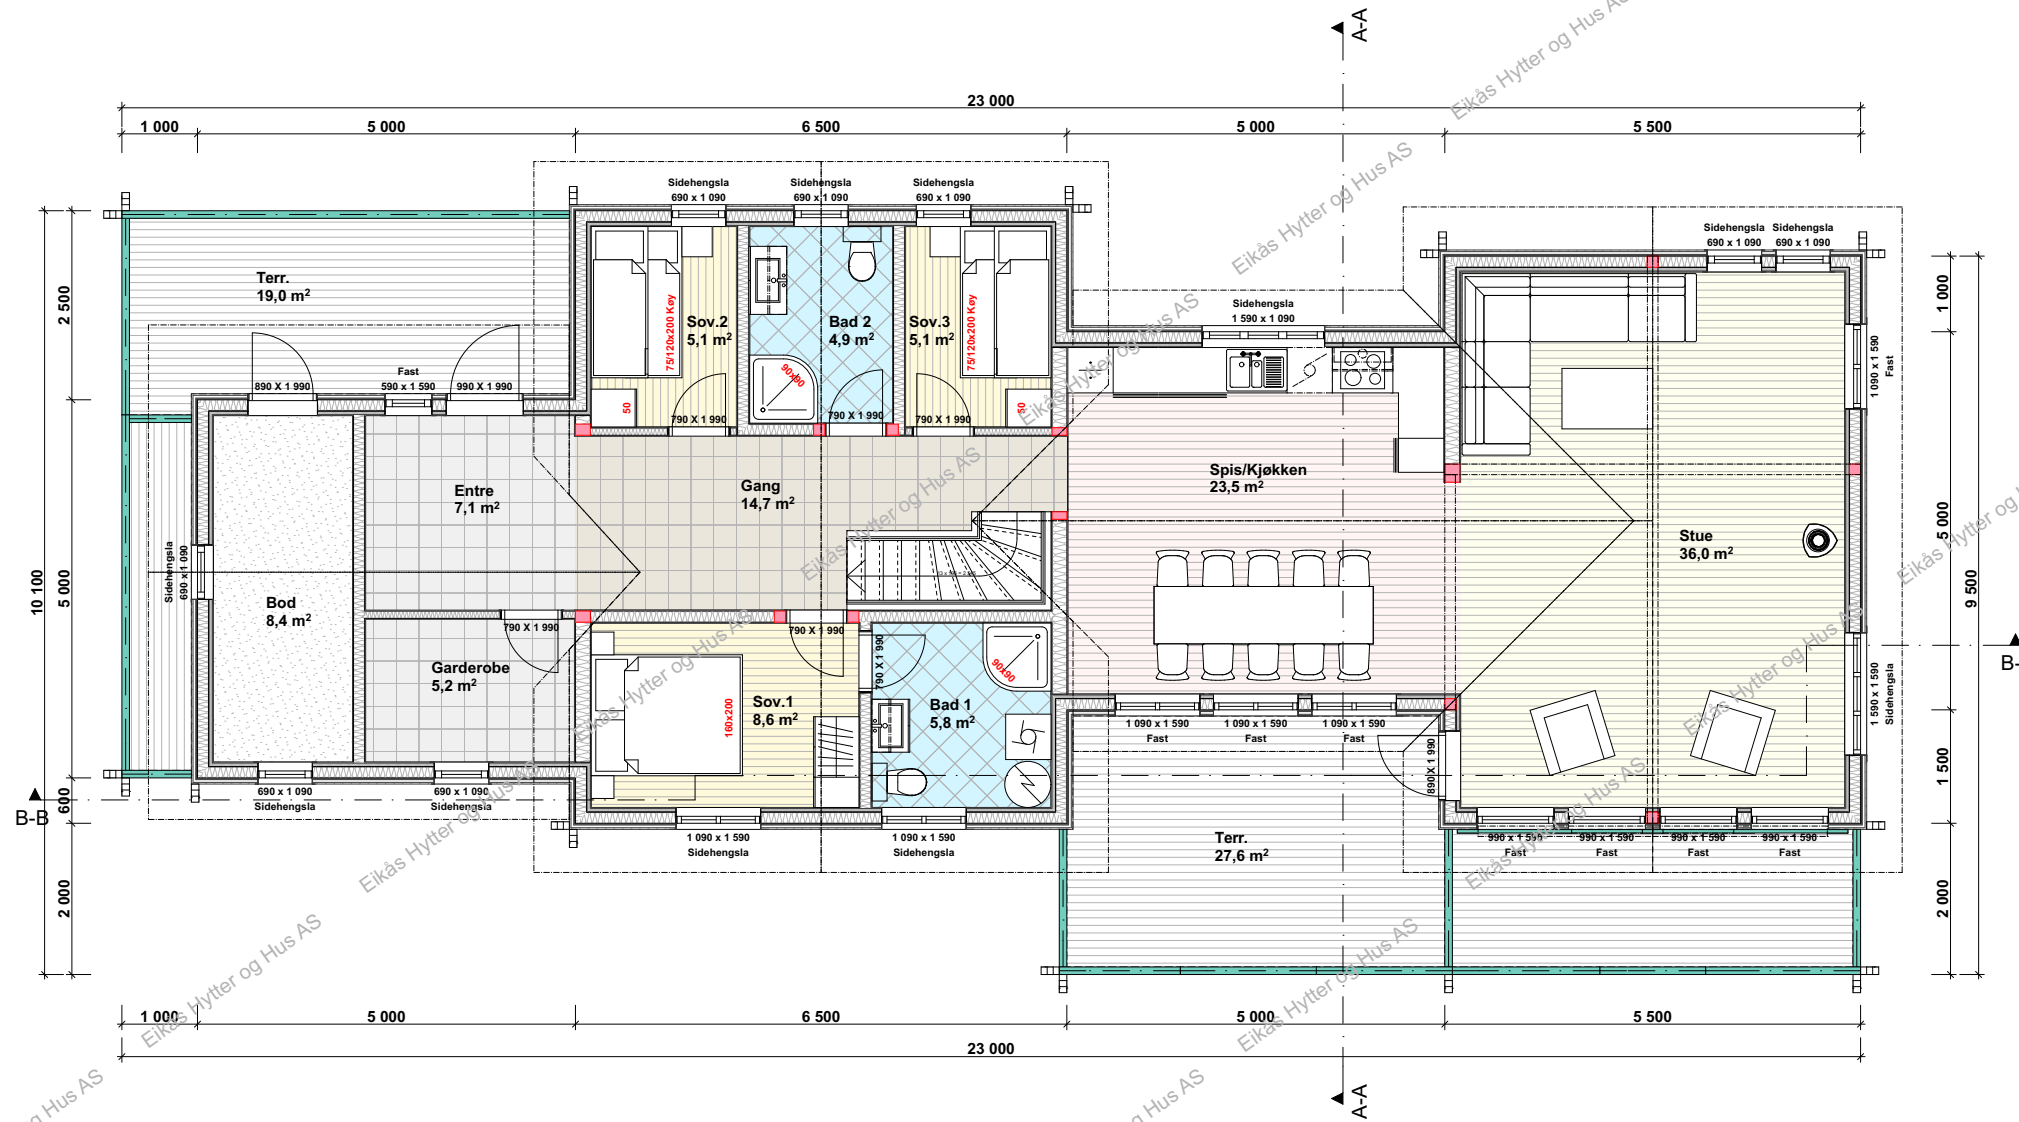

EIKÅS HYTTER & HUS
 Tlf:38 34 95 00 - Faks:38 34 95 01 www.eikas.no

Tiltakshaver:			
Eikås Hytter & Hus			
-			
-			
Byggeadresse:			
BYA:	BRA:	Isol.BRA:	Gnr./Bnr.:
149.2 m ²	130.4m ²	130.4 m ²	--/--
Dato:	Rev.nr.:	Rev.Dato:	Tegnet av:
23.01.20	00.ES	00.00.00	E.Stakkeland
Prosjektnr.:			Dato arb.legning
T-20000			00.00.00
Tegningsnr.:			3
Tegning:			Målestokk:
Hovedplan			1:100
Areal tak:			213 m ²

Loftsplan

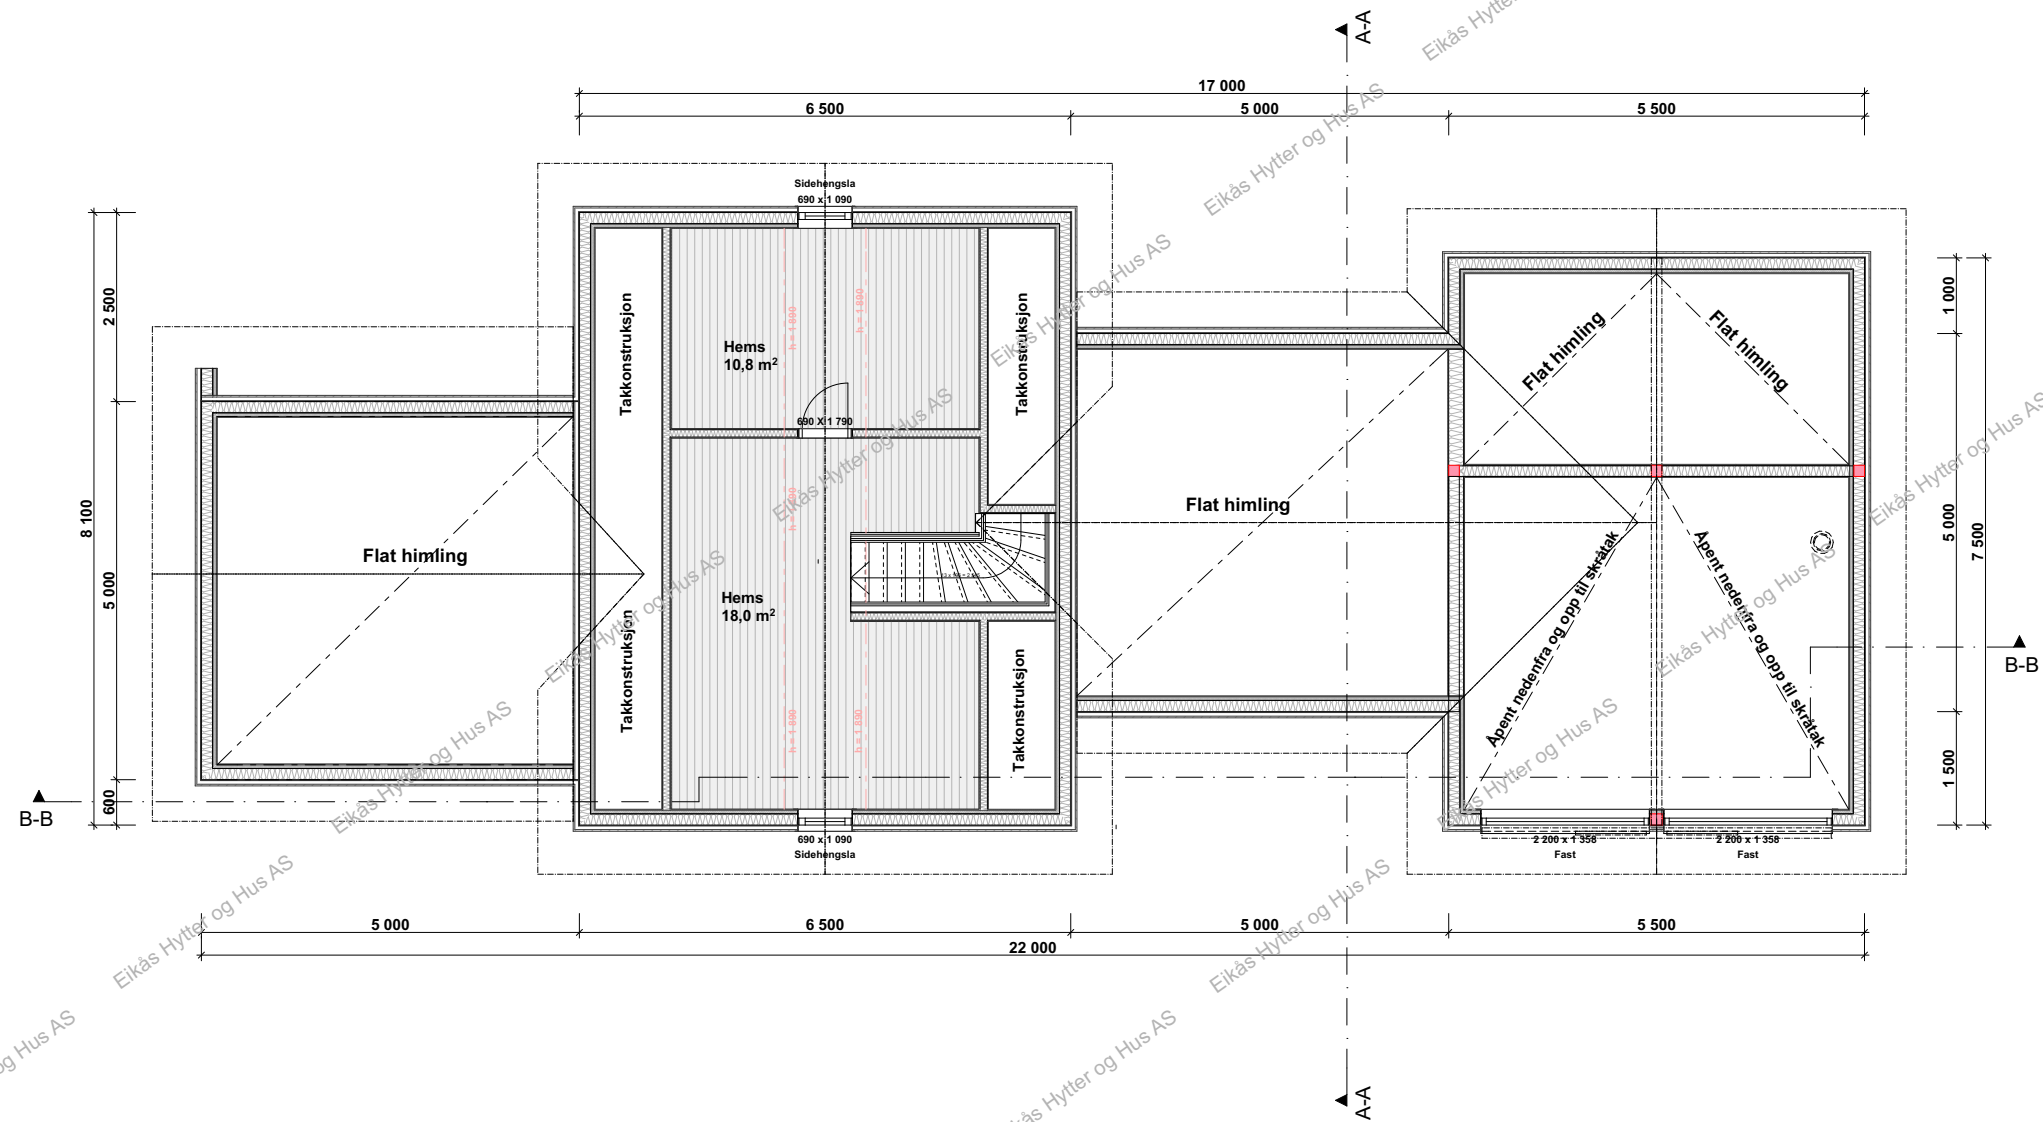


EIKÅS HYTTER & HUS
Tlf:38 34 95 00 - Faks:38 34 95 01 www.eikas.no


Tiltakshaver:
Eikås Hytter & Hus
-
--

Byggeadresse:

BYA:	149.2 m ²	BRA:	130.4m ²	Isol.BRA:	130.4 m ²	Gnr./Bnr.:	--/--	
Dato:	23.01.20	Rev.nr:	00.ES	Rev.Dato:	00.00.00	Tegnet av:	E.Stakkeland	
Prosjektnr.:	T-20000						Dato arb.tegning:	00.00.00
						Tegningsnr.:	4	
Tegning:	Loftsplan						Målestokk:	1:100
						Areal tak:	213 m ²	

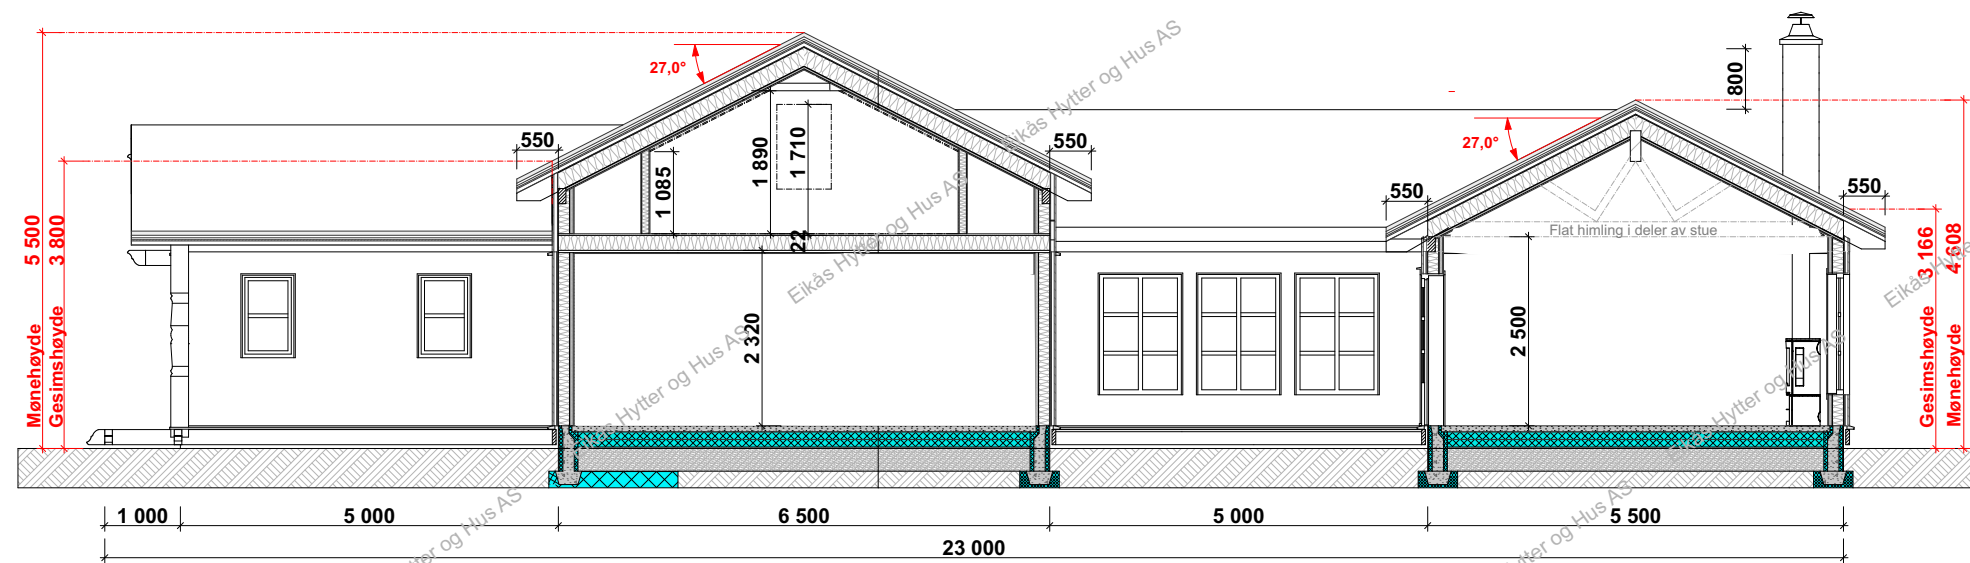

Snitt B-B

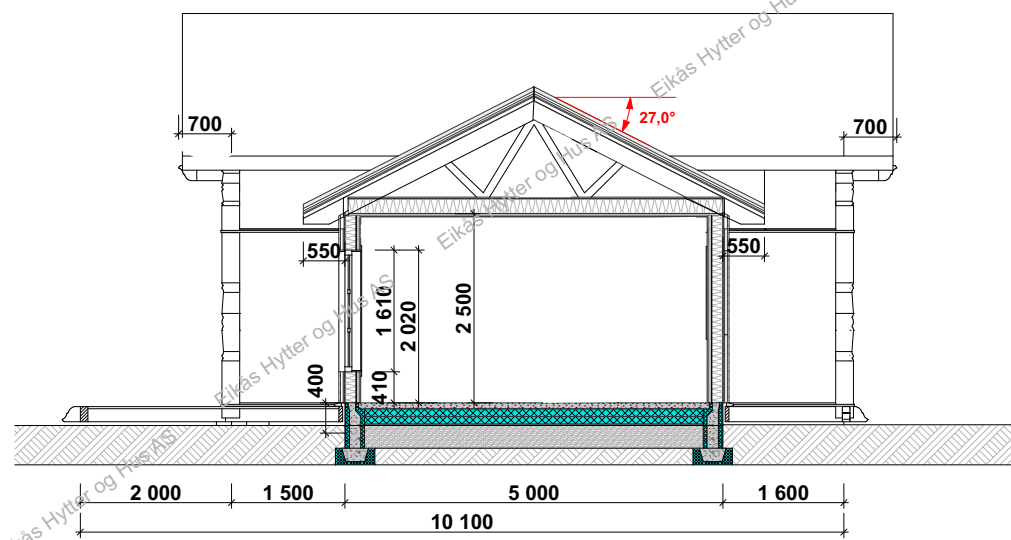

Snitt A-A



EIKÅS HYTTER & HUS
 Tlf:38 34 95 00 - Faks:38 34 95 01 www.eikas.no

Tittakshaver:			
Eikås Hytter & Hus			
-			
-			
Byggeadresse:			
BYA:	BRA:	Isol.BRA:	Gnr./Bnr.:
149.2 m ²	130.4m ²	130.4 m ²	--/--
Dato:	Rev.nr:	Rev.Dato:	Tegnet av:
23.01.20	00.ES	00.00.00	E.Stakkeland
Prosjektnr.:			Dato arb.tegning
T-20000			00.00.00
Tegningsnr.:			5
Tegning:			Målestokk:
Snitt			1:100
			Areal tak:
			213 m ²