



EIKÅS HYTTTER & HUS

Tlf:38 34 95 00 - Faks:38 34 95 01 www.eikas.no

Tiltakshaver:

Eikas Hytter & Hus


--

Byggeadresse:

BYA: 148.2 m ²	BRA: 157.3 m ²	Isol.BRA: 143.9 m ²	Gnr./Bnr.: --/--
Dato: 03.02.20	Rev.nr: 01.ES	Rev.Dato: 13.02.20	Tegnet av: E.Stakkeland
Prosjektnr.: T-20001			Dato arb.tegning: 00.00.00
			Tegningsnr.: 1
Tegning: Perspektiv			Målestokk:
			Areal tak: 211 m ²




Fasade mot:

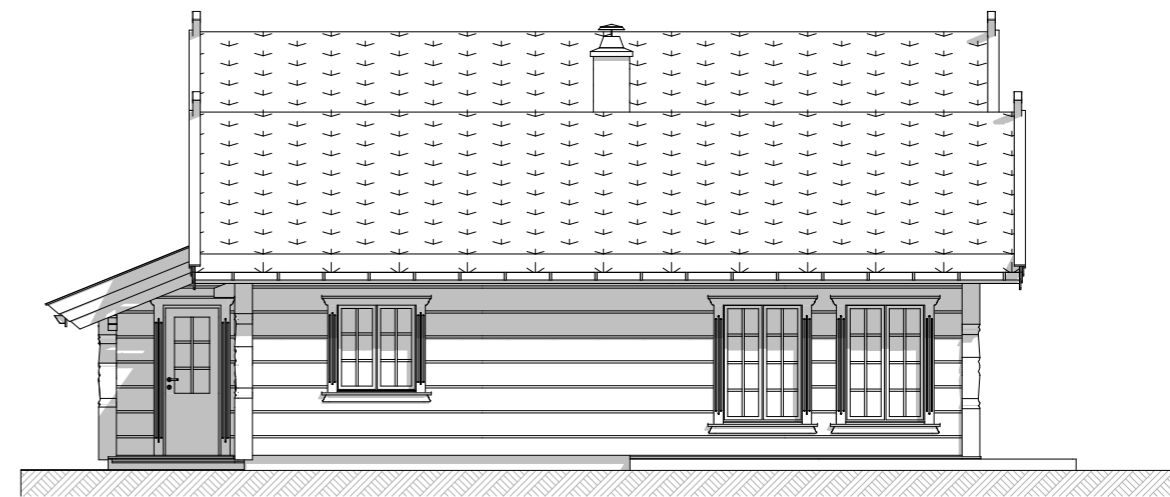

Fasade mot:



Fasade mot:

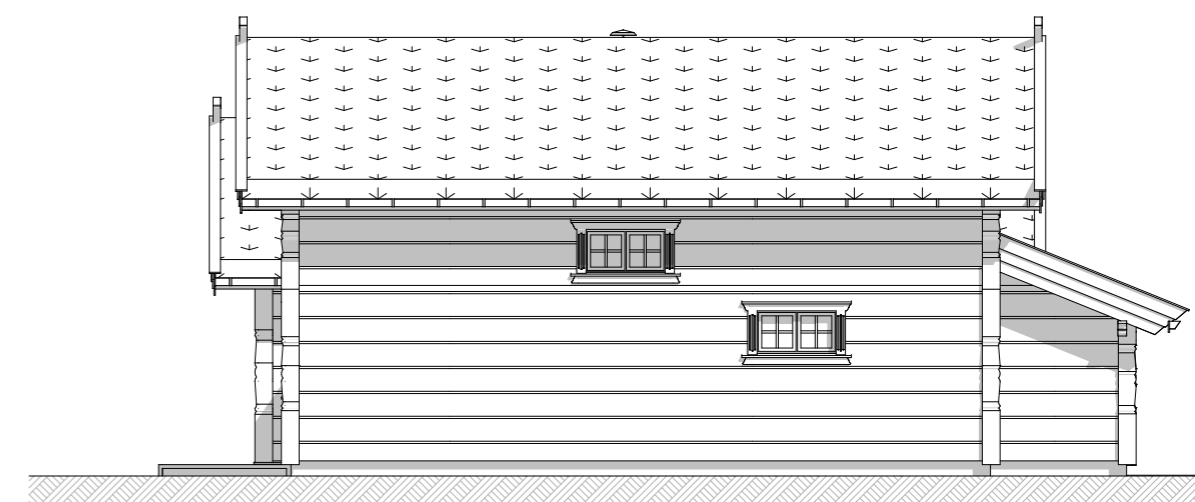

Fasade mot:



EIKÅS HYTTER & HUS

Tlf:38 34 95 00 - Faks:38 34 95 01 www.eikas.no

Tittakhaber:

Eikås Hytter & Hus


-

--

Byggeadresse:

BYA:	148.2 m ²	BRA:	157.3 m ²	Isol.BRA:	143.9 m ²	Gnr./Bnr.:	--/--
Dato:	03.02.20	Rev.nr:	01.ES	Rev.Dato:	13.02.20	Tegnet av:	E.Stakkeland
Prosjektnr.:	T-20001			Dato arb.tegning	00.00.00		
Tegning:	Fasader			Tegningsnr.:	2		
				Målestokk:	1:100		
				Areal tak:	211 m ²		

Hovedplan

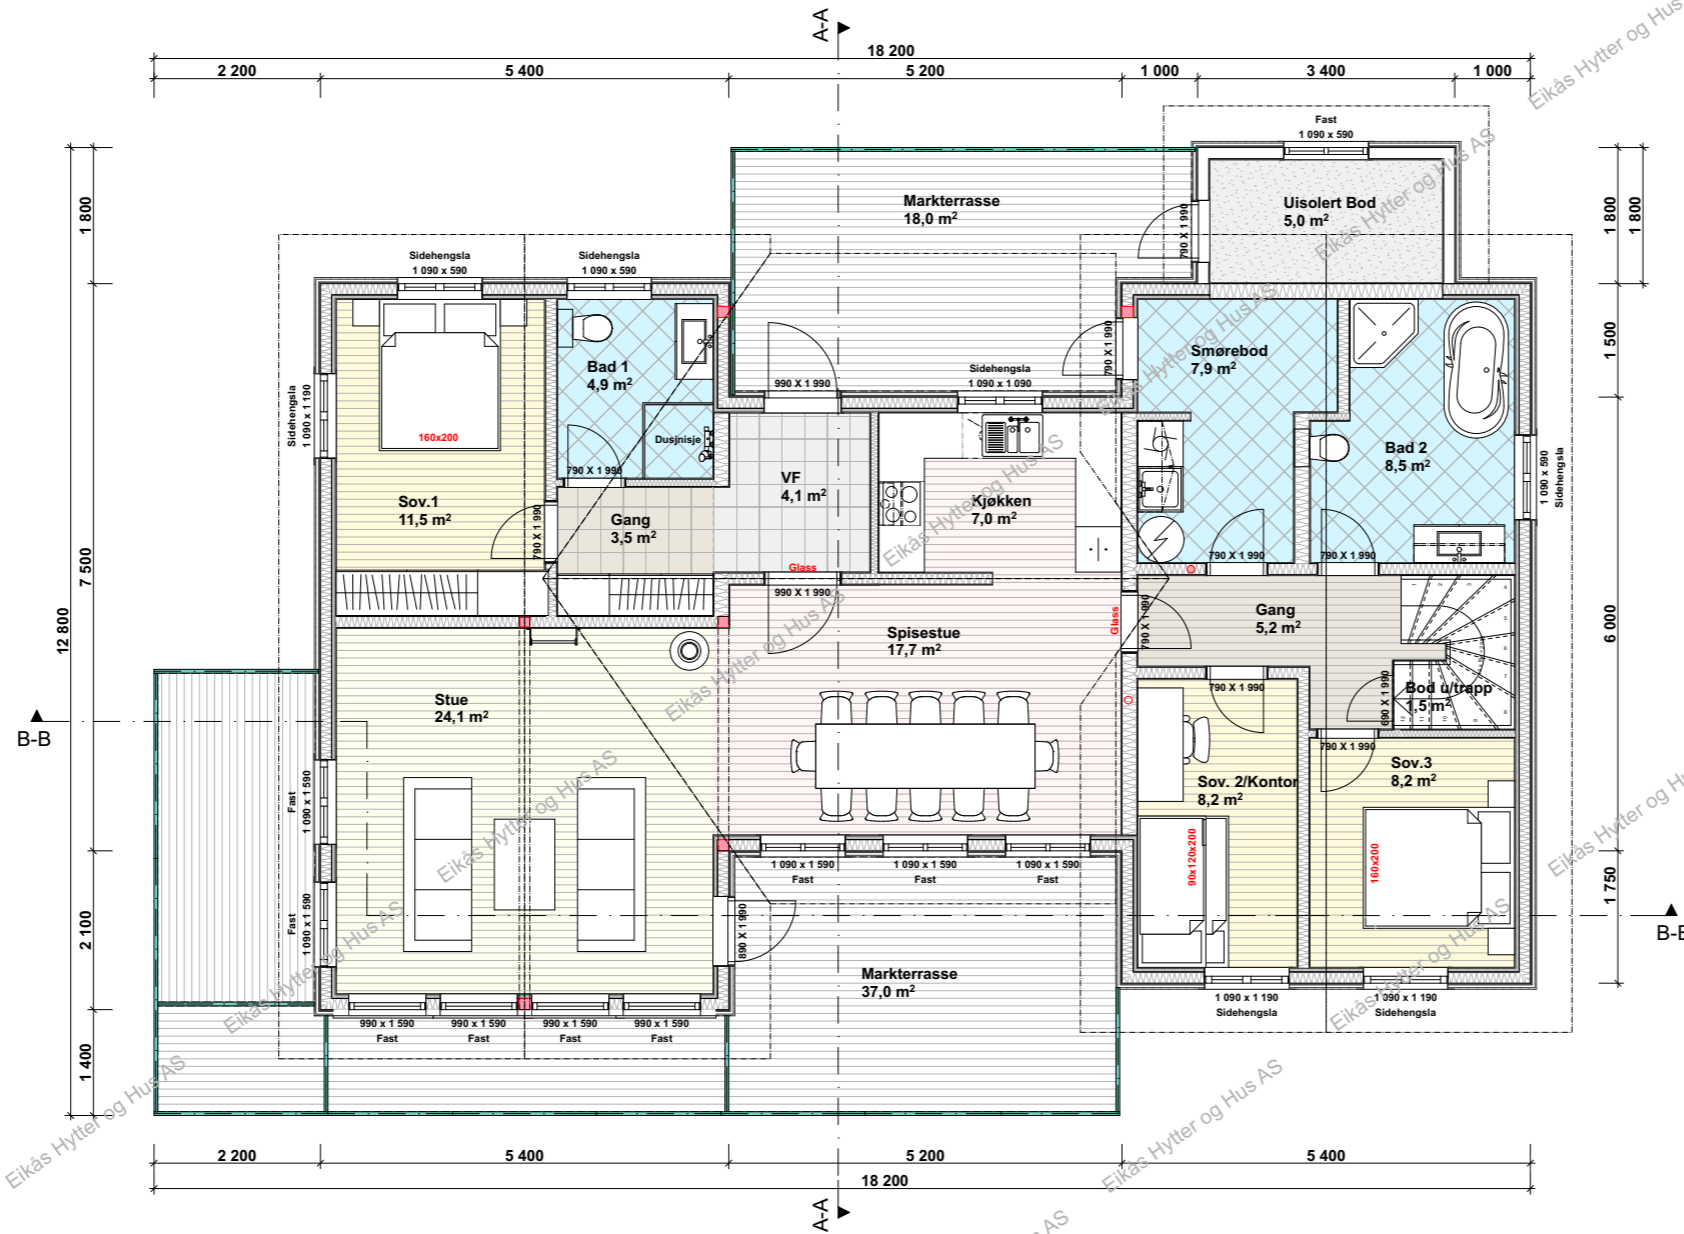

BRA. 1.etg.: 131.0 m²
BRA.2.etg.: 26.3 m²
BRA.Tot.: 157.3 m²


ISO.BRA. 1.etg.: 120.6 m²
ISO.BRA.2.etg.: 23.3 m²
ISO.BRA.Tot.: 143.9 m²



EIKÅS HYTTER & HUS
 Tlf:38 34 95 00 - Faks:38 34 95 01 www.eikas.no

Tittakhaber:			
Eikås Hytter & Hus			
-			
-			
Byggeadresse:			
BYA:	148.2 m ²	BRA:	157.3 m ²
ISO.BRA:	143.9 m ²	Gnr./Bnr.:	--/--
Dato:	03.02.20	Rev.nr.:	01.ES
Rev.Dato:	13.02.20	Tegnet av:	E.Stakkeland
Prosjektnr.:	T-20001		
Dato arb.tegning	00.00.00		
Tegningsnr.:	3		
Tegning:	Målestokk: 1:100		
Hovedplan	Areal tak: 211 m ²		

Loftsplan

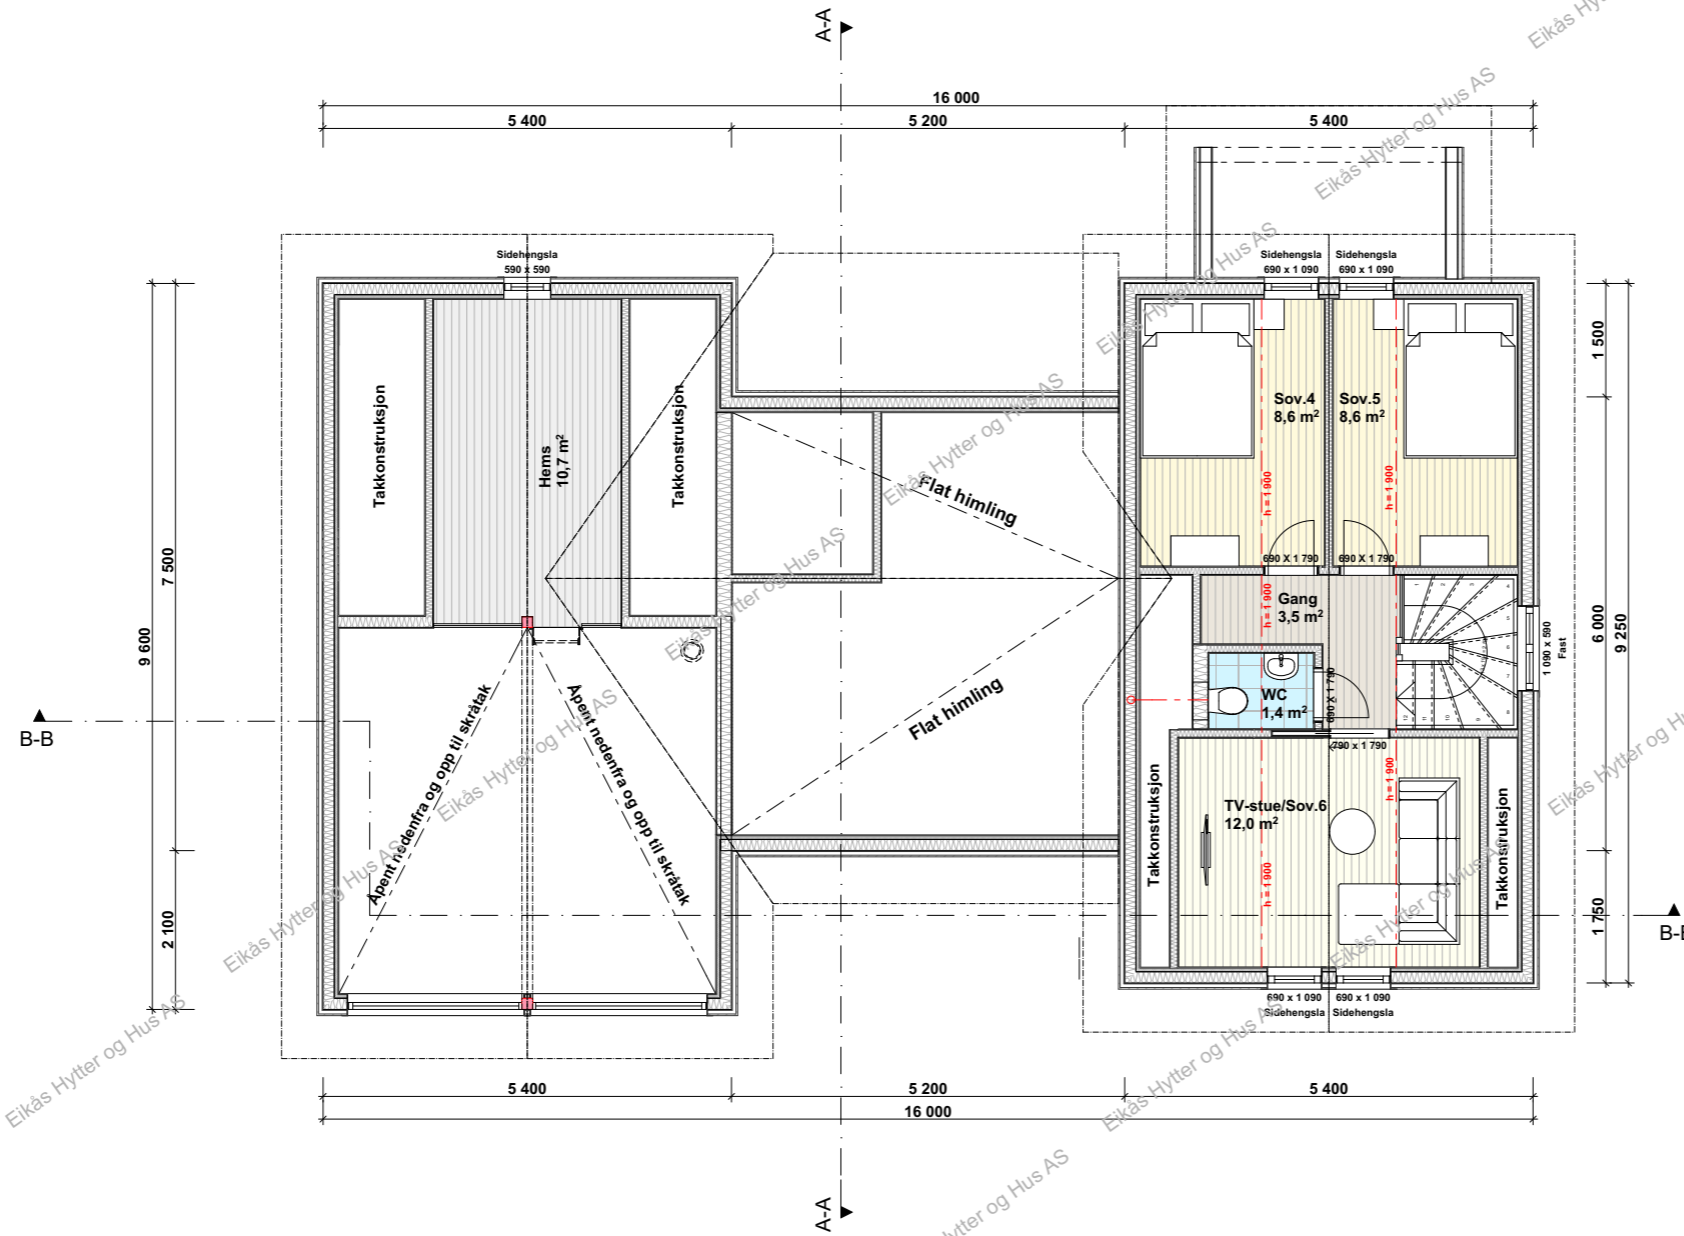


EIKÅS HYTTER & HUS
 Tlf:38 34 95 00 - Faks:38 34 95 01 www.eikas.no


Tittakshaver:
Eikås Hytter & Hus
 -
 -

Byggeadresse:

BYA:	148.2 m ²	BRA:	157.3 m ²	Isol.BRA:	143.9 m ²	Gnr./Bnr.:	--/--	
Dato:	03.02.20	Rev.nr.:	01.ES	Rev.Dato:	13.02.20	Tegnet av:	E.Stakkeland	
Prosjektnr.:	T-20001						Dato arb.legning:	00.00.00
Tegning:	Loftsplan						Tegningsnr.:	4
							Målestokk:	1:100
							Areal tak:	211 m ²

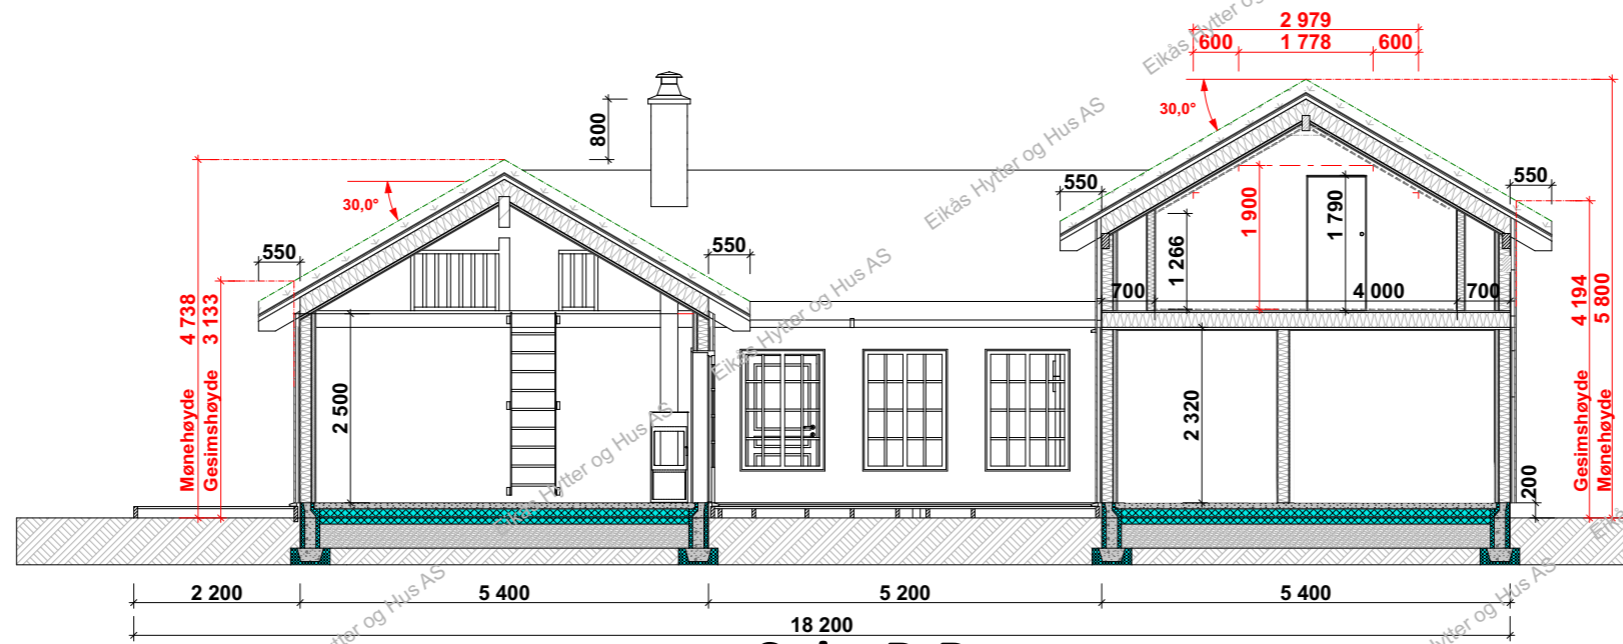

Snitt B-B

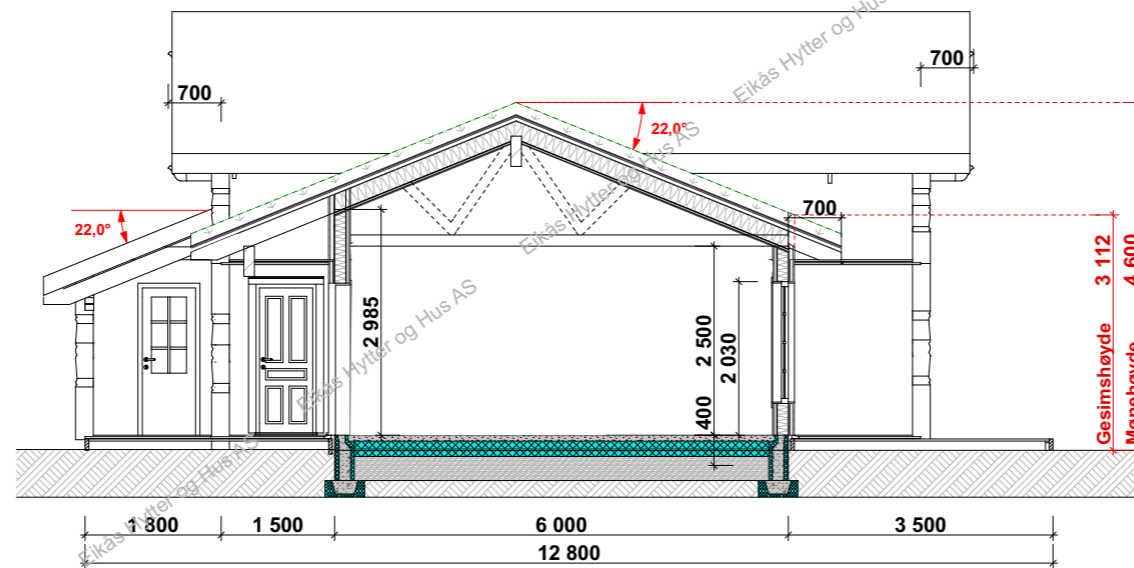

Snitt A-A



EIKÅS HYTTER & HUS
Tlf:38 34 95 00 - Faks:38 34 95 01 www.eikas.no

Tiltakshaver:
Eikås Hytter & Hus
-
-
Byggeadresse:

BYA:	148.2 m ²	BRA:	157.3 m ²	Isol.BRA:	143.9 m ²	Gnr./Bnr.:	--/--	
Dato:	03.02.20	Rev.nr.:	01.ES	Rev.Dato:	13.02.20	Tegnet av:	E.Stakkeland	
Prosjektnr.:	T-20001						Dato arb.tegning:	00.00.00
Tegning:	Snitt						Tegningsnr.:	5
							Målestokk:	1:100
							Areal tak:	211 m ²