



EIKÅS HYTTER & HUS


Tlf:38 34 95 00 - Faks:38 34 95 01 www.eikas.no

Tiltakshaver:


Eikås Hytter & Hus

Byggeadresse:


BYA:	150.0 m ²	BRA:	158.1 m ²	Isol.BRA:	147.6 m ²	Gnr./Bnr.:	--/--	
Dato:	11.02.20	Rev.nr:	03.ES	Rev.Dato:	16.03.20	Tegnet av:	E.Stakkeland	
Prosjektr.:	T-20006						Dato arb.tegning	---
Tegning:	Perspektiv						Tegningsnr.:	1
						Målestokk:		
						Areal tak:	219 m ²	

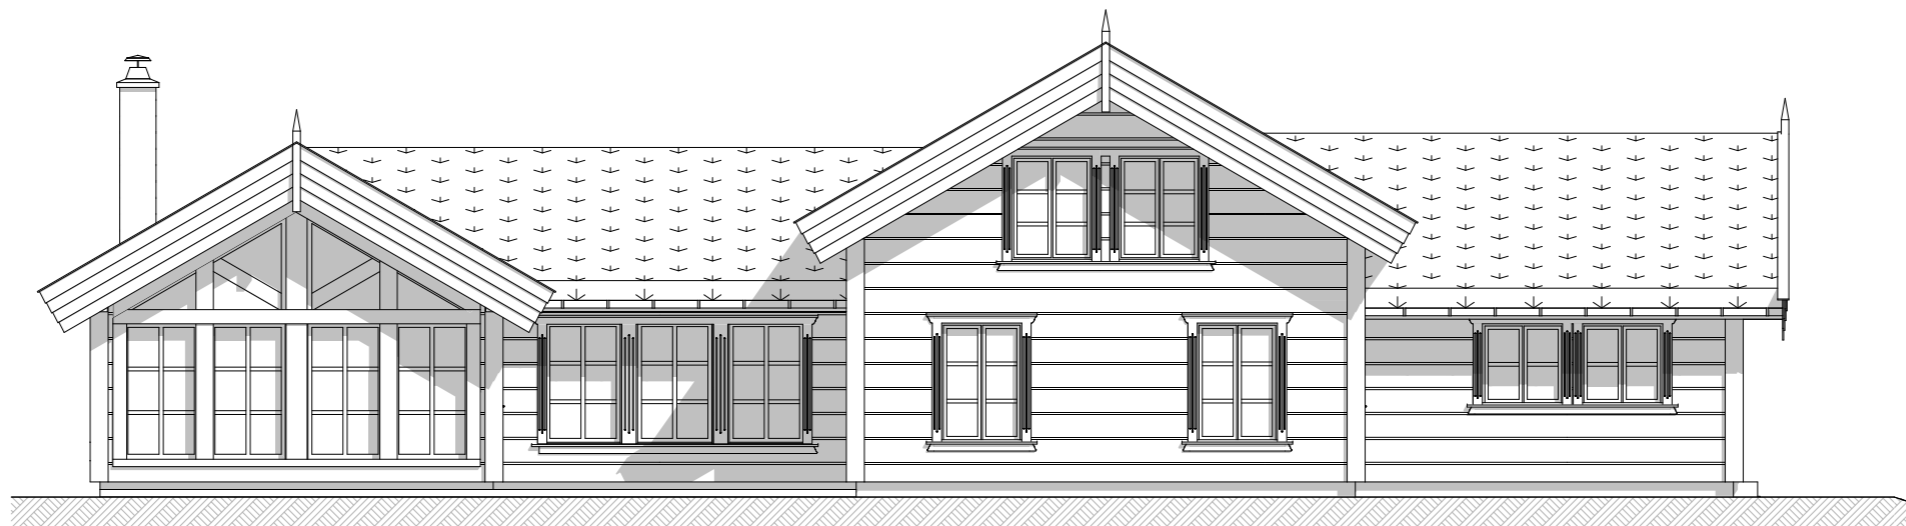

Fasade mot:

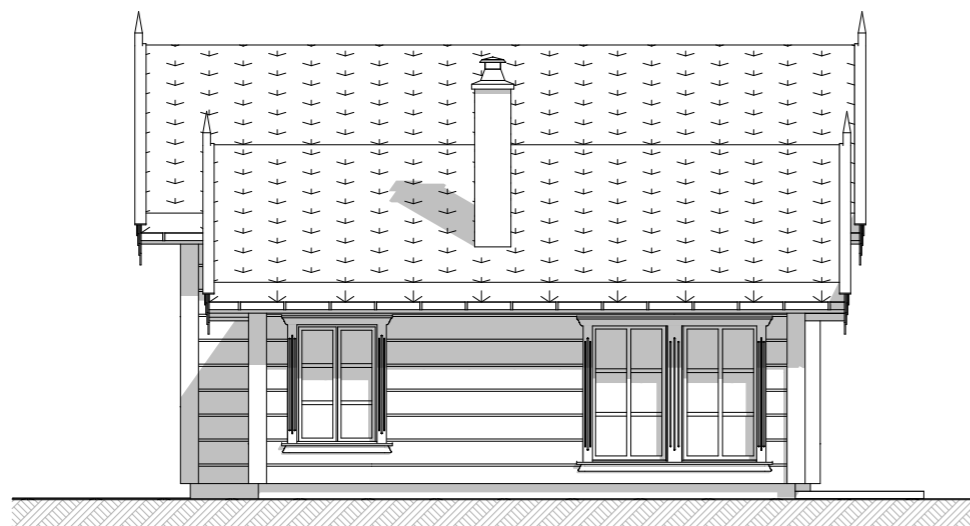

Fasade mot:

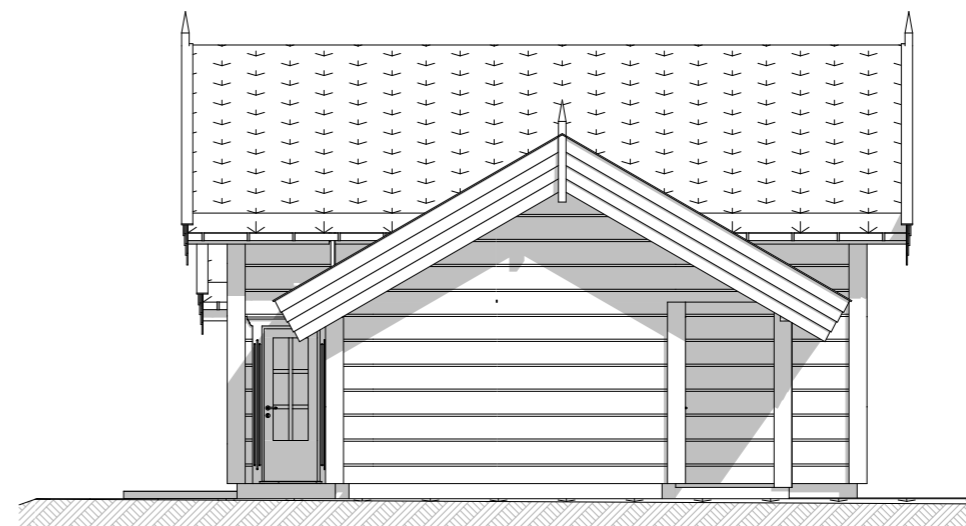

Fasade mot:



Fasade mot:



EIKÅS HYTTER & HUS

Tlf:38 34 95 00 - Faks:38 34 95 01 www.eikas.no


Tittakshaver:

Eikas Hytter & Hus

Byggeadresse:

BYA: 150.0 m ²	BRA: 158.1 m ²	Isol.BRA: 147.6 m ²	Gnr./Bnr.: --/--
Dato: 11.02.20	Rev.nr: 03.ES	Rev.Dato: 16.03.20	Tegnet av: E.Stakkeland
Prosjektnr.: T-20006			Dato arb.tegning: ---
			Tegningsnr.: 2
Tegning: Fasader			Målestokk: 1:100
			Areal tak: 219 m ²

Hovedplan

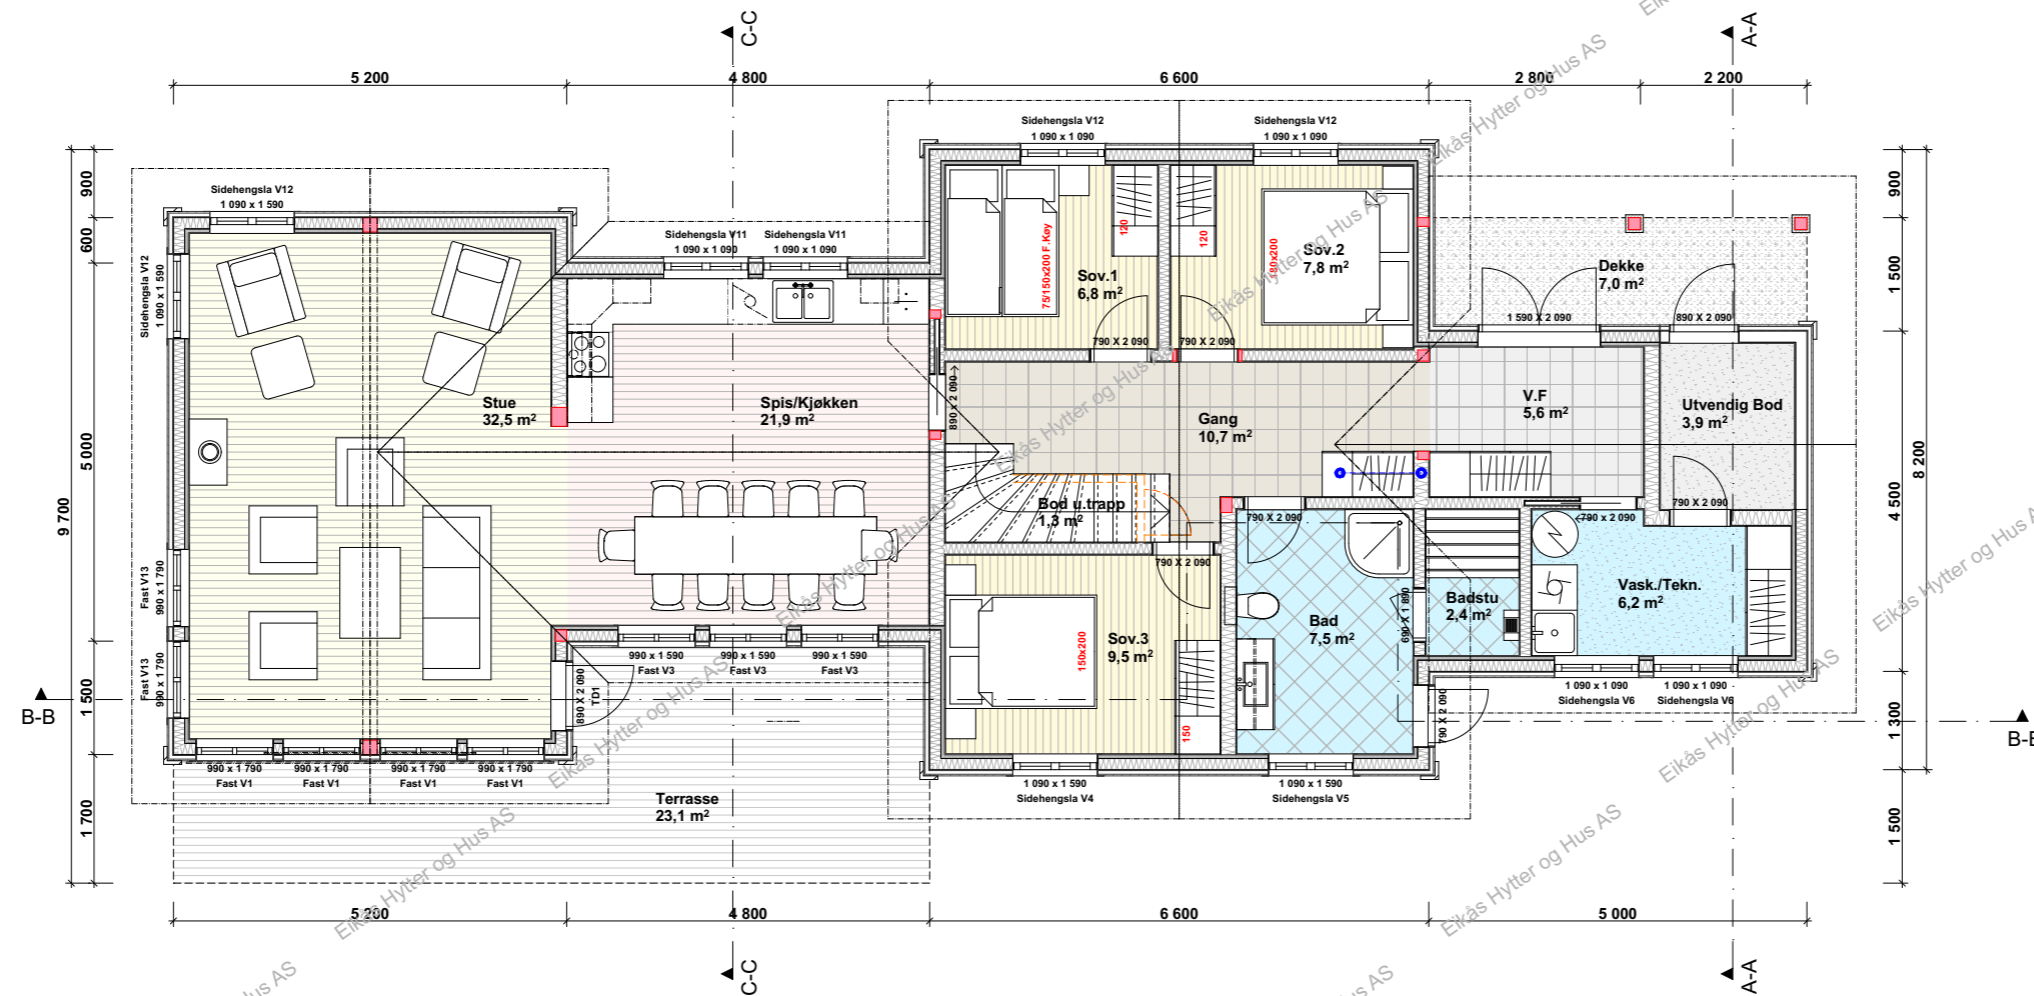

BRA.1.et.: 130.3m²
BRA.2.et.: 27.8 m²
BRA.Tot.: 158.1m²


ISO.1.et.: 119.8 m²
ISO.2.et.: 27.8 m²
ISO.Tot.: 147.6 m²



EIKÅS HYTTER & HUS
 Tlf:38 34 95 00 - Faks:38 34 95 01 www.eikas.no

Tittakshaver:			
Eikås Hytter & Hus			
Byggeadresse:			
BYA: 150.0 m ²	BRA: 158.1 m ²	Isol.BRA: 147.6 m ²	Gnr./Bnr.: --/--
Dato: 11.02.20	Rev.nr: 03.ES	Rev.Dato: 16.03.20	Tegnet av: E.Stakkeland
Prosjektnr.: T-20006			Dato arb.tegning: ---
			Tegningsnr.: 3
Tegning: Hovedplan			Målestokk: 1:100
			Areal tak: 219 m ²

Loftsplan

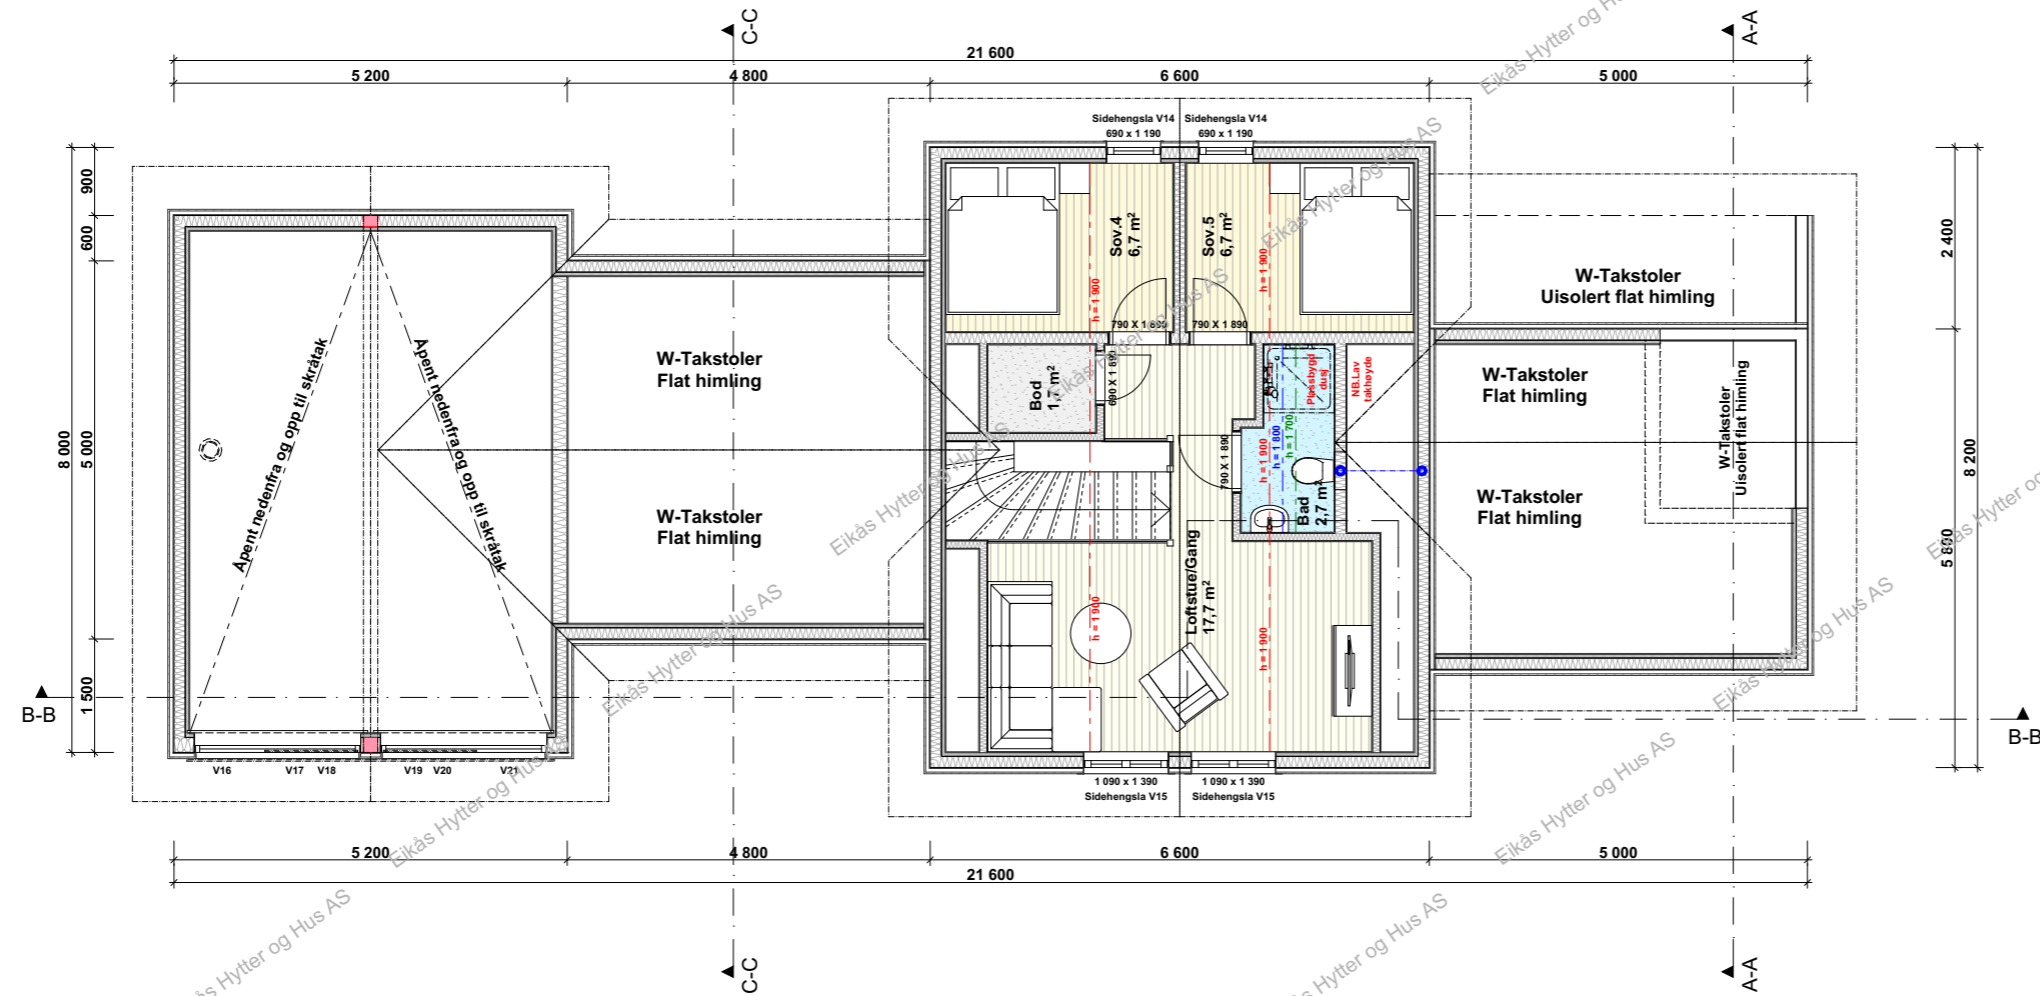

EIKÅS HYTTER & HUS
 Tlf:38 34 95 00 - Faks:38 34 95 01 www.eikas.no


Tittakshaver:
Eikås Hytter & Hus

Byggeadresse:


BYA:	150.0 m ²	BRA:	158.1 m ²	Isol.BRA:	147.6 m ²	Gnr./Bnr.:	---/---
Dato:	11.02.20	Rev.nr:	03.ES	Rev.Dato:	16.03.20	Tegnet av:	E.Stakkeland

Prosjektnr.: **T-20006**
 Dato arb.tegning: ---
 Tegningsnr.: 4


Tegning: **Loftsplan**
 Målestokk: **1:100**
 Areal tak: 219 m²

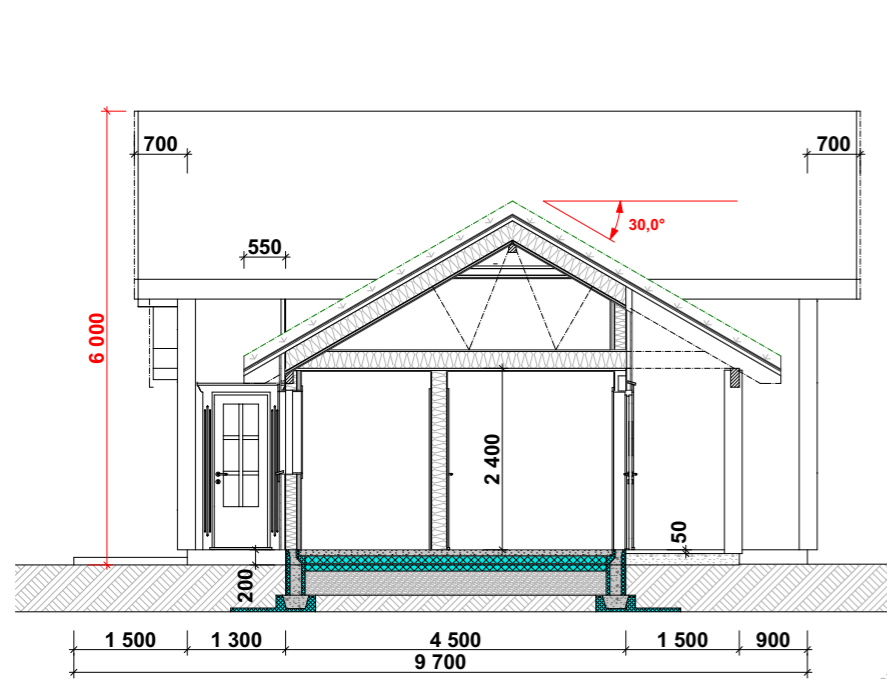

Snitt A-A

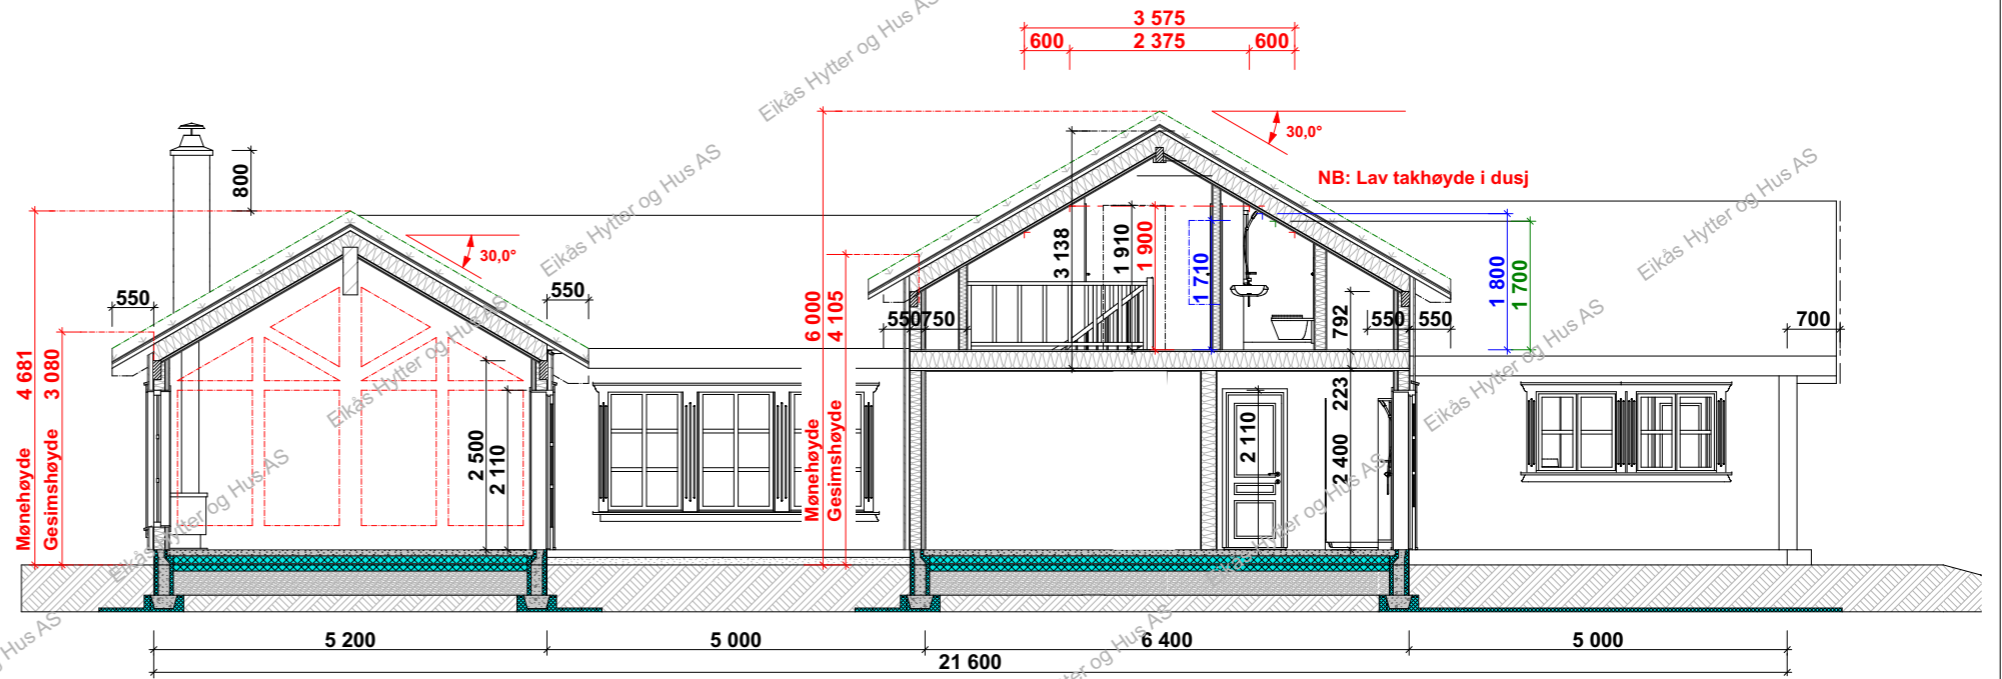

Snitt B-B

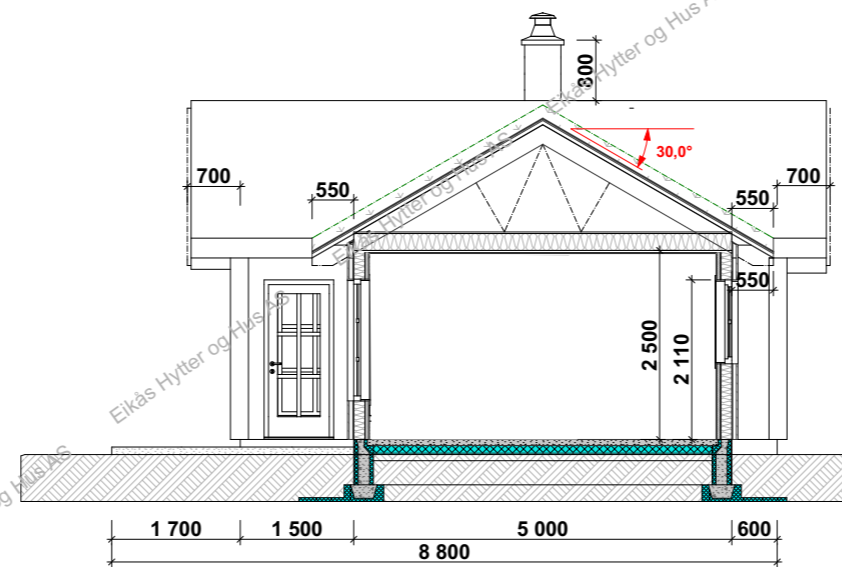

Snitt C-C



EIKÅS HYTTER & HUS
Tlf:38 34 95 00 - Faks:38 34 95 01 www.eikas.no

Tiltakshaver:			
Eikas Hytter & Hus			

Byggeadresse:			
BYA:	BRA:	Isol.BRA:	Gnr./Bnr.:
150.0 m ²	158.1 m ²	147.6 m ²	--/--
Dato:	Rev.nr.:	Rev.Dato:	Tegnet av:
11.02.20	03.ES	16.03.20	E.Stakkeland
Prosjektnr.:			Dato arb.tegning
T-20006			---
Tegning:			Tegningsnr.:
Snitt			5
Målestokk:			Målestokk:
1:100			Areal tak:
			219 m ²