



EIKÅS HYTTER & HUS


Tlf:38 34 95 00 - Faks:38 34 95 01 www.eikas.no

Tiltakshaver:


Eikas Hytter & Hus AS

Byggeadresse:


BYA:	141.2 m ²	BRA:	154.8 m ²	Isol.BRA:	148.1 m ²	Gnr./Bnr.:	--/--	
Dato:	27.02.20	Rev.nr:	04.ES	Rev.Dato:	17.03.20	Tegnet av:	E.Stakkeland	
Prosjektnr.:	T- 20013						Dato arb.legning	00.00.00
Tegning:	Perspektiv						Tegningsnr.:	1
							Målestokk:	
							Areal tak:	204 m ²

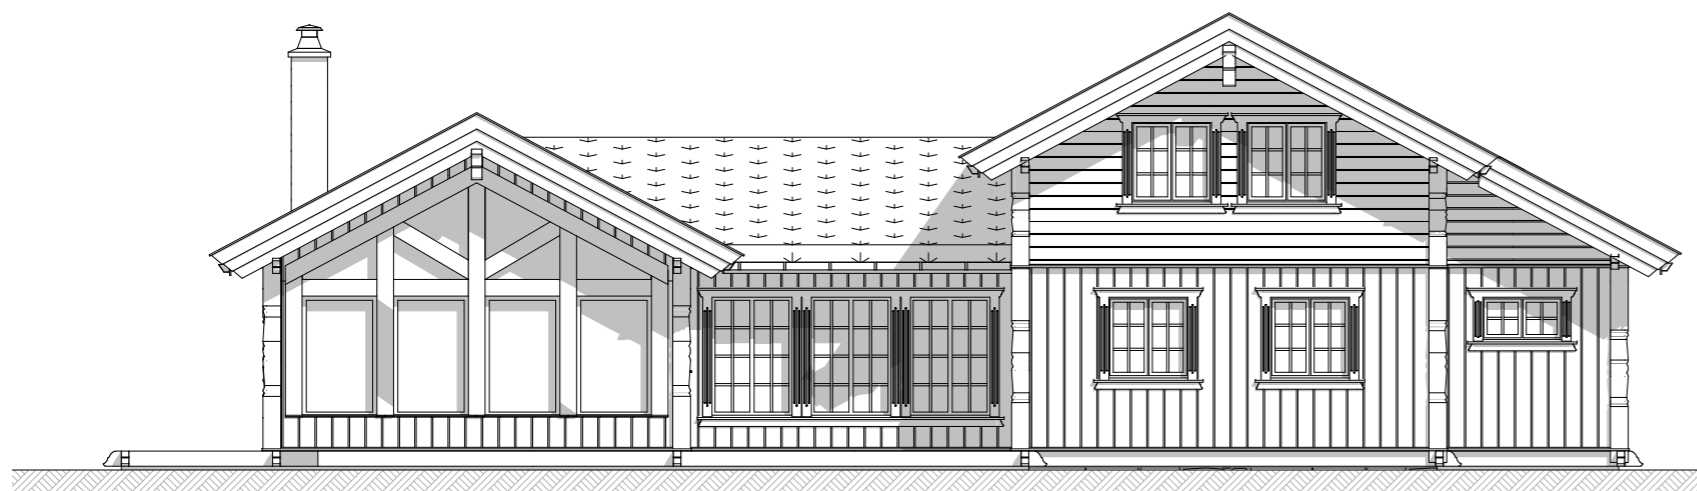


Fasade mot:

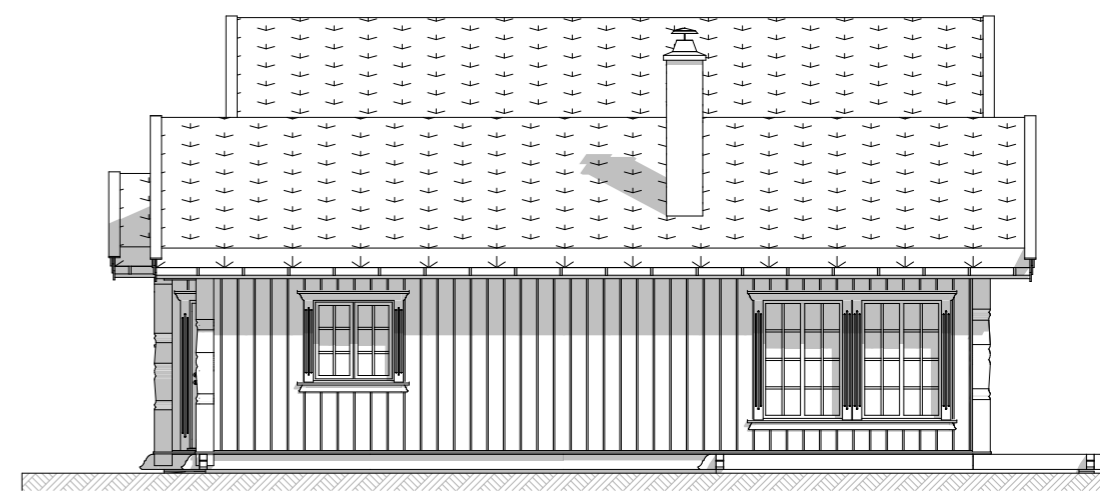

Fasade mot:

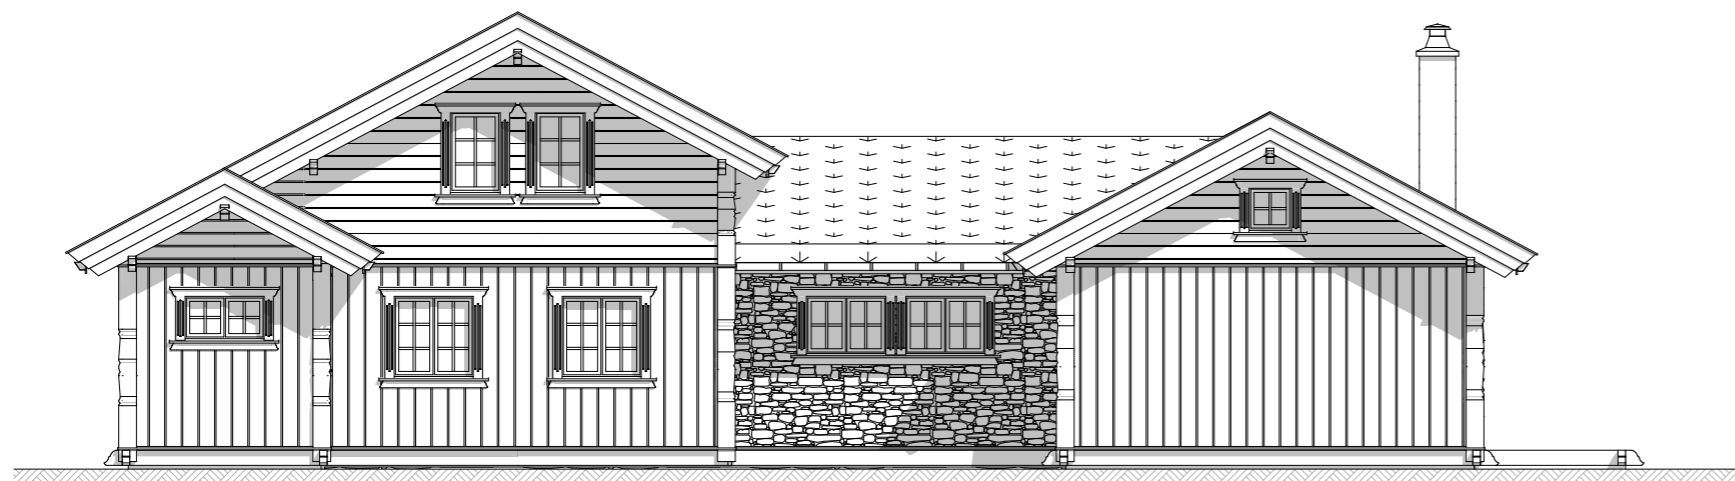

Fasade mot:

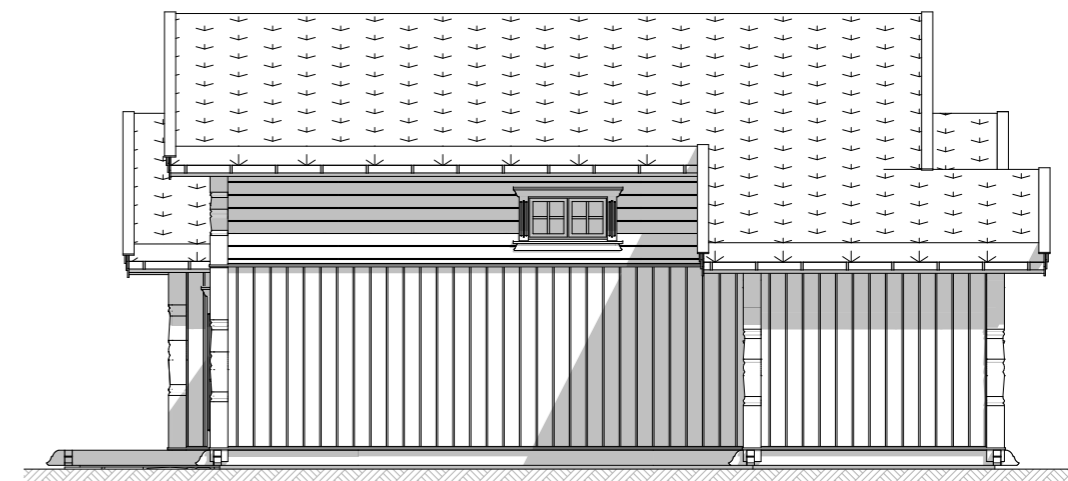

Fasade mot:



EIKÅS HYTTER & HUS

Tlf:38 34 95 00 - Faks:38 34 95 01 www.eikas.no


Tittakhaber:

Eikås Hytter & Hus AS

Byggeadresse:

BYA:	141.2 m ²	BRA:	154.8 m ²	Isol.BRA:	148.1 m ²	Gnr./Bnr.:	--/--	
Dato:	27.02.20	Rev.nr.:	04.ES	Rev.Dato:	17.03.20	Tegnet av:	E.Stakkeland	
Prosjektnr.:	T- 20013						Dato arb.tegning	00.00.00
Tegning:	Fasader						Tegningsnr.:	2
							Målestokk:	1:100
							Areal tak:	204 m ²

Hovedplan

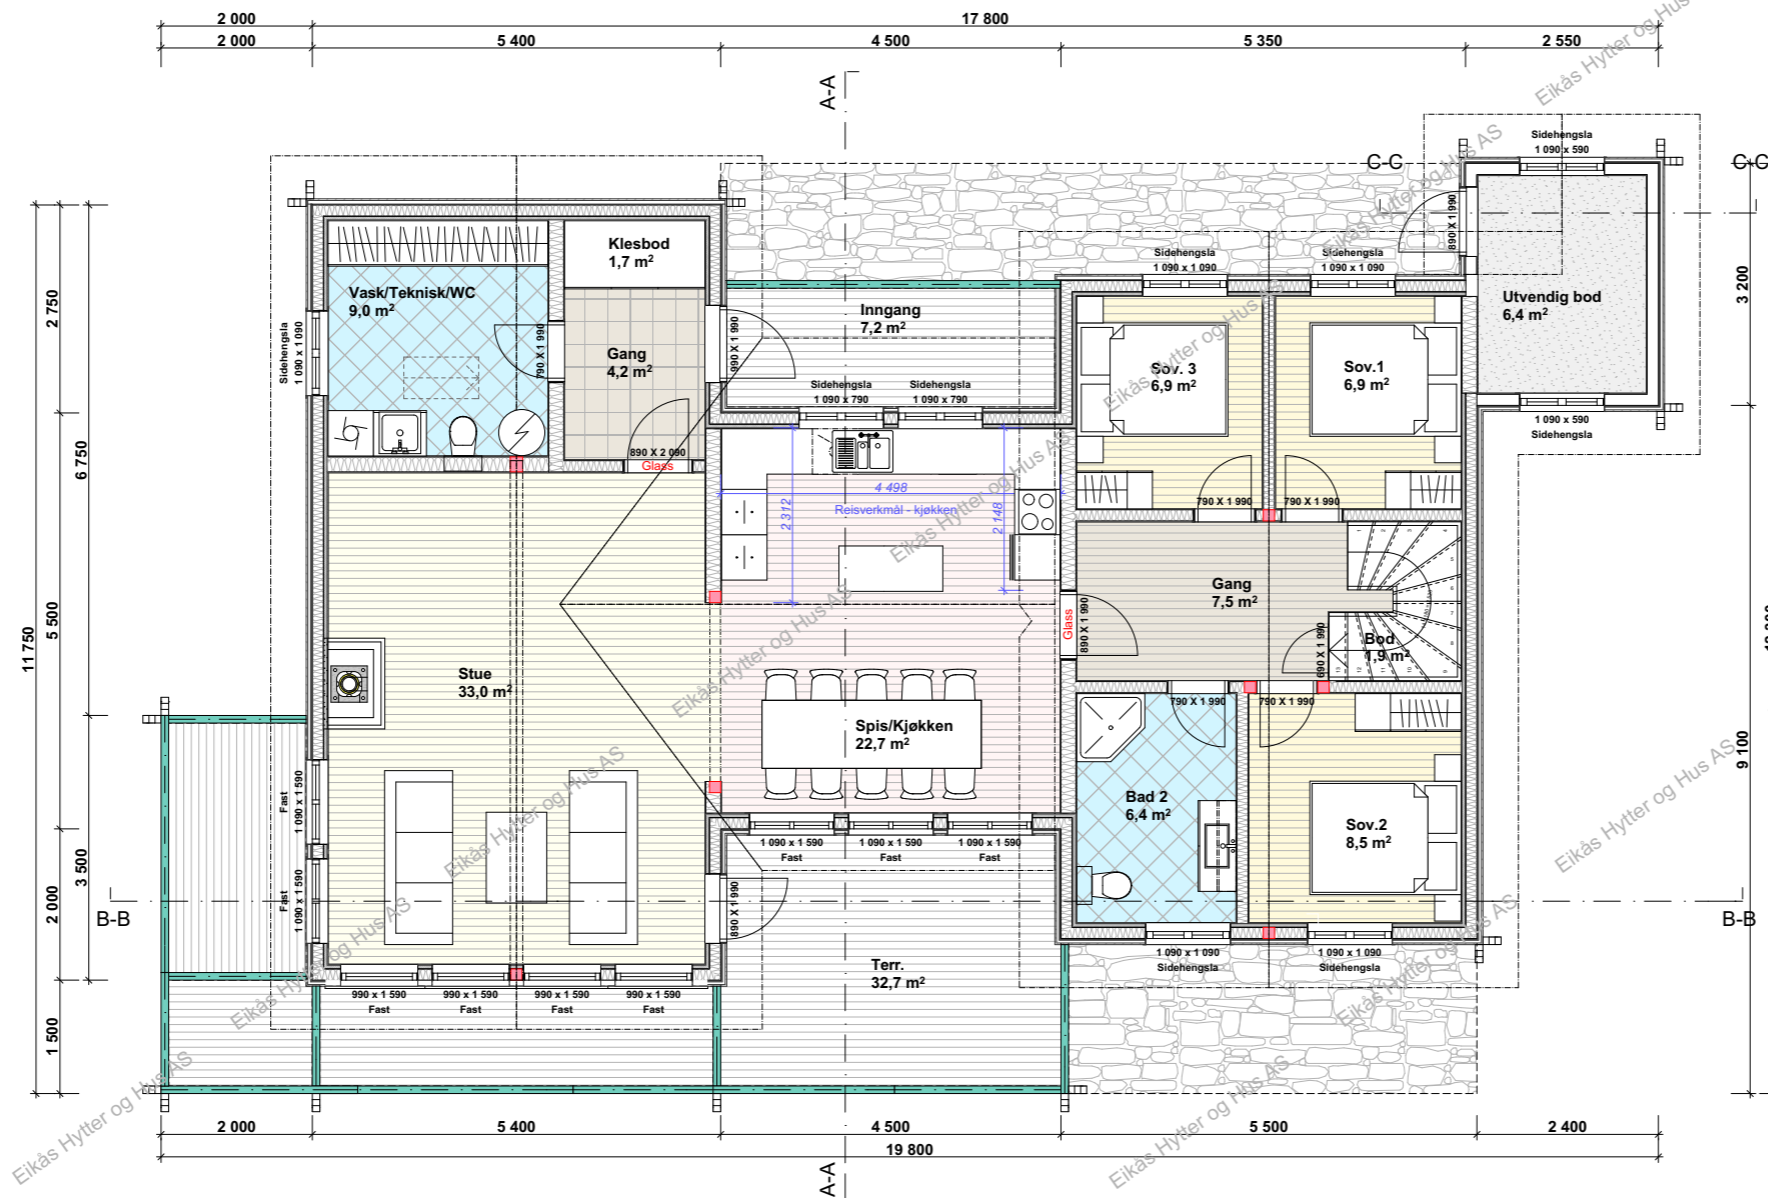

BRA. 1.etg.: 122.8 m²
BRA.2.etg.: 32.0 m²
BRA.Tot.: 154.8 m²


ISO.BRA. 1.etg.: 116.1 m²
ISO.BRA.2.etg.: 32.0 m²
ISO.BRA.Tot.: 148.1 m²



EIKÅS HYTTER & HUS
 Tlf:38 34 95 00 - Faks:38 34 95 01 www.eikas.no


Tittakhaber:			
Eikas Hytter & Hus AS			
Byggeadresse:			
BYA: 141.2 m ²	BRA: 154.8 m ²	Isol.BRA: 148.1 m ²	Gnr./Bnr.: --/--
Dato: 27.02.20	Rev.nr: 04.ES	Rev.Dato: 17.03.20	Tegnet av: E.Stakkeland
Prosjektnr.: T- 20013			Dato arb.tegning: 00.00.00
			Tegningsnr.: 3
Tegning: Hovedplan			Målestokk: 1:100
			Areal tak: 204 m ²

Loftsplan

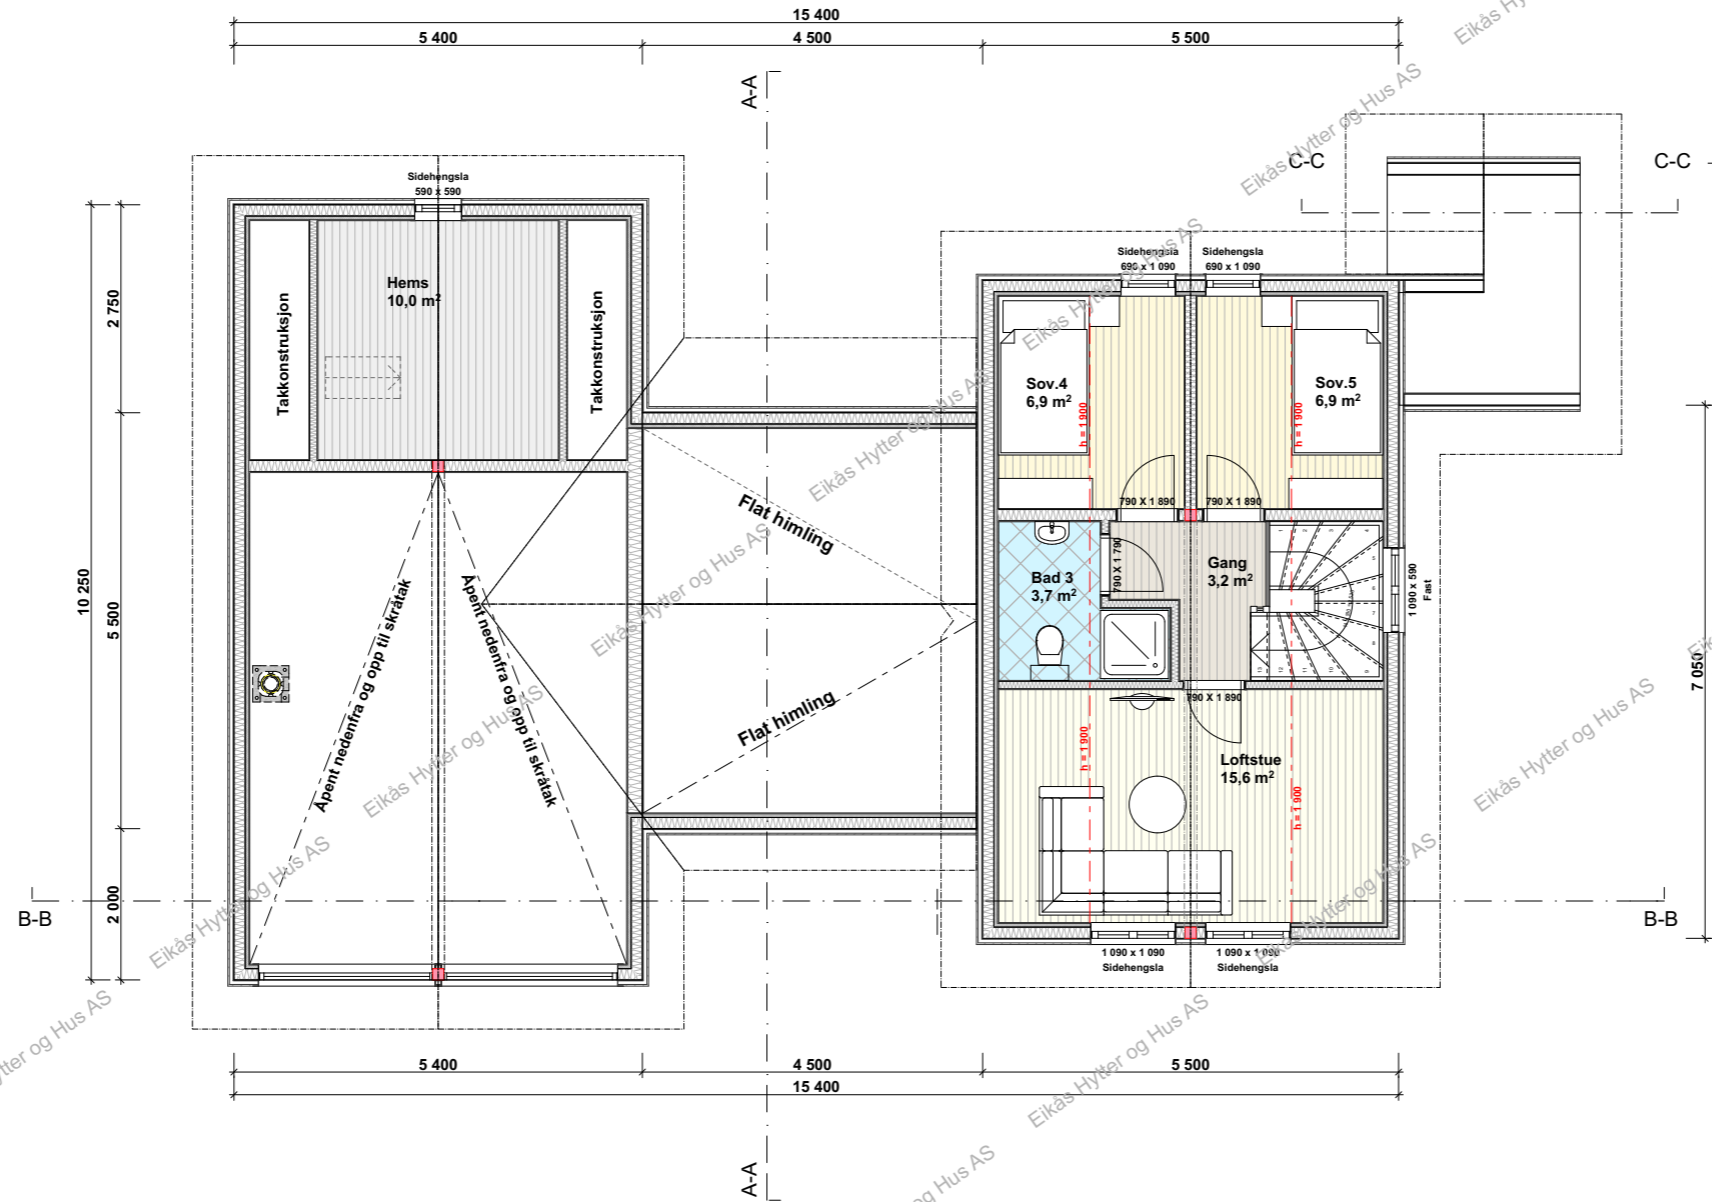


EIKÅS HYTTER & HUS
 Tlf:38 34 95 00 - Faks:38 34 95 01 www.eikas.no

Tittakshaver:			
Eikas Hytter & Hus AS			
Byggeadresse:			
BYA:	BRA:	Isol.BRA:	Gnr./Bnr.:
141.2 m²	154.8 m²	148.1 m²	--/--
Dato:	Rev.nr:	Rev.Dato:	Tegnet av:
27.02.20	04.ES	17.03.20	E.Stakkeland
Prosjektnr.:			Dato arb.tegning
T- 20013			00.00.00
Tegning:			Tegningsnr.:
Loftsplan			4
Målestokk:			1:100
Areal tak:			204 m²

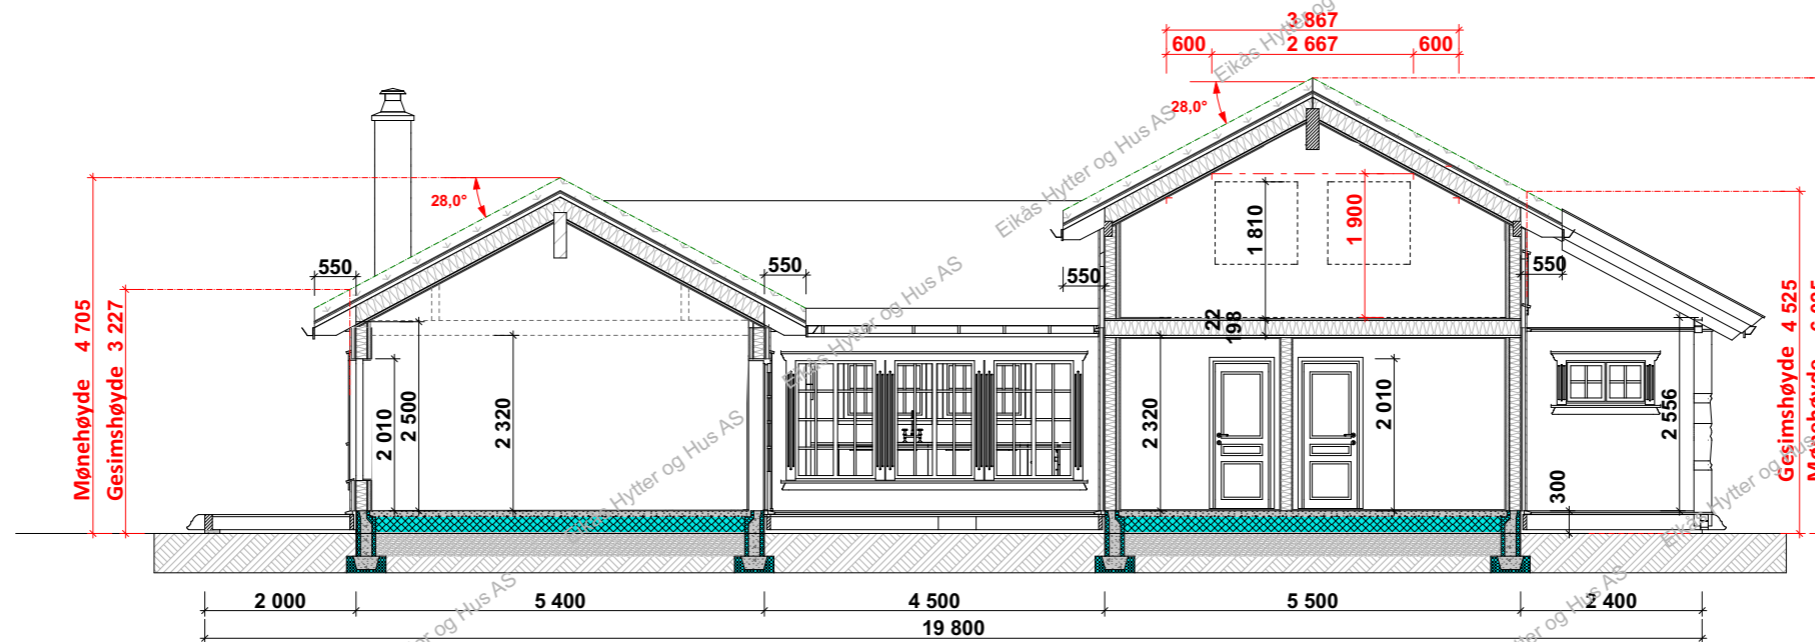

Snitt B-B

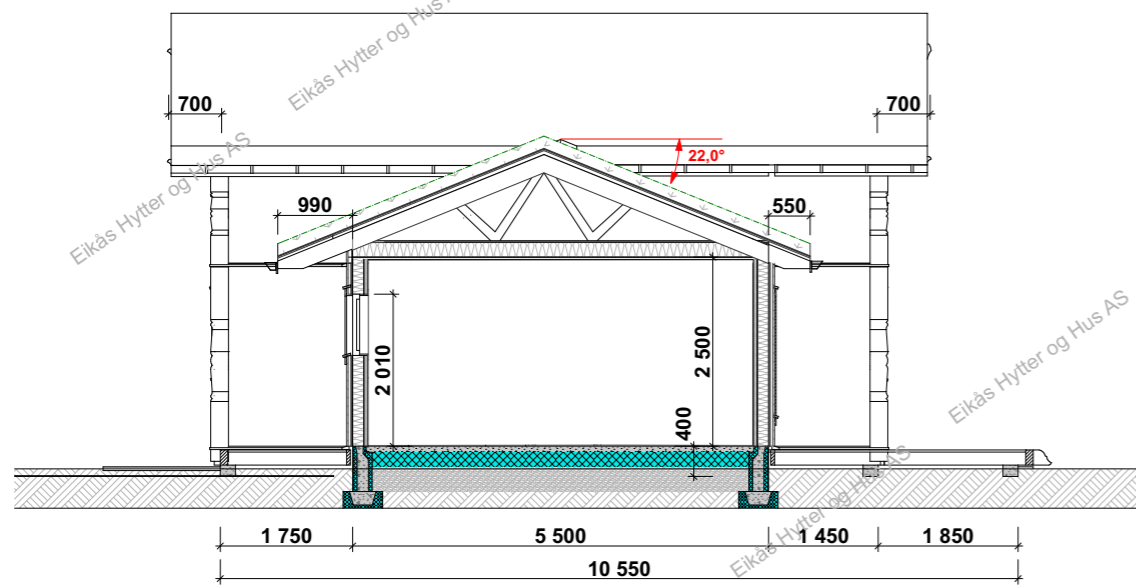

Snitt A-A

Snitt C-C



EIKÅS HYTTER & HUS
 Tlf:38 34 95 00 - Faks:38 34 95 01 www.eikas.no

Tiltakshaver:			
Eikås Hytter & Hus AS			
Byggeadresse:			
BYA: 141.2 m ²	BRA: 154.8 m ²	Isol.BRA: 148.1 m ²	Gnr./Bnr.: --/--
Dato: 27.02.20	Rev.nr: 04.ES	Rev.Dato: 17.03.20	Tegnet av: E.Stakkeland
Prosjektnr.: T- 20013			Dato arb.tegning: 00.00.00
			Tegningsnr.: 5
Tegning: Snitt			Målestokk: 1:100
			Areal tak: 204 m ²