



EIKÅS HYTTTER & HUS
 Tlf:38 34 95 00 - Faks:38 34 95 01 www.eikas.no

Tiltakshaver:
Eikås Hytter & Hus AS
 -
 --

Byggeadresse:

BYA: 154 m ²	BRA: 162.2 m ²	Isol.BRA: 149.8 m ²	Gnr./Bnr.: --/--
Dato: 13.03.20	Rev.nr: 04.ES/EE	Rev.Dato: 23.06.20	Tegnet av: E.Stakkeland
Prosjektnr.: T-20015			Dato arb.legning: 00.00.00
Tegning: Perspektiv			Tegningsnr.: 1
			Målestokk: Areal tak: 218 m ²




Fasade mot:



Fasade mot:



Fasade mot:

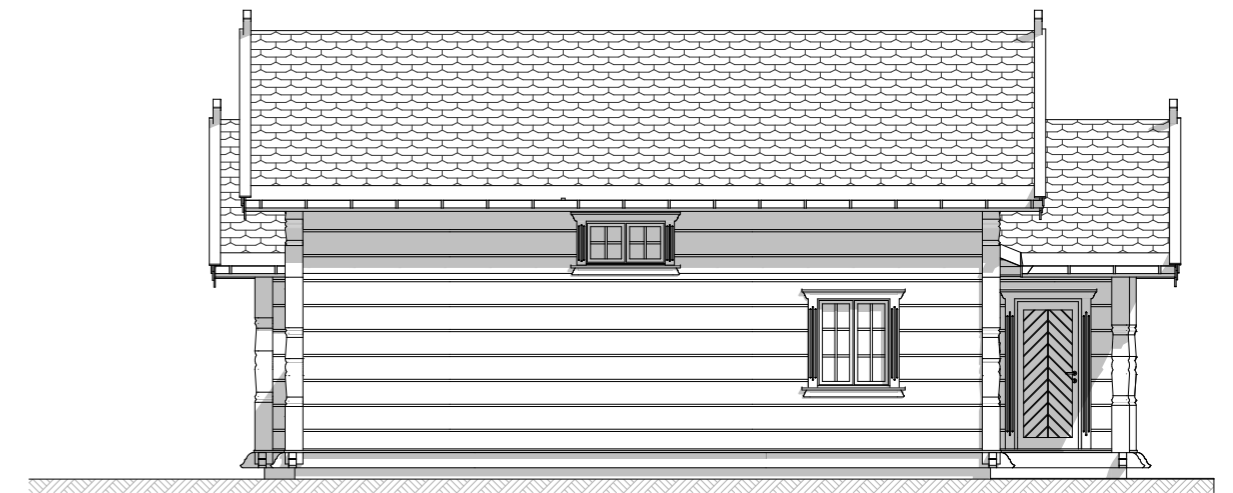

Fasade mot:




EIKÅS HYTTER & HUS
Tlf:38 34 95 00 - Faks:38 34 95 01 www.eikas.no

Tittakshaver:
Eikås Hytter & Hus AS
-
--

Byggeadresse:

BYA:	154 m ²	BRA:	162.2 m ²	Isol.BRA:	149.8 m ²	Gnr./Bnr.:	--/--	
Dato:	13.03.20	Rev.nr.:	04.ES/EE	Rev.Dato:	23.06.20	Tegnet av:	E.Stakkeland	
Prosjektnr.:	T-20015						Dato arb.tegning	00.00.00
Tegning:	Fasader						Tegningsnr.:	2
						Målestokk:	1:100	
						Areal tak:	218 m ²	

Hovedplan

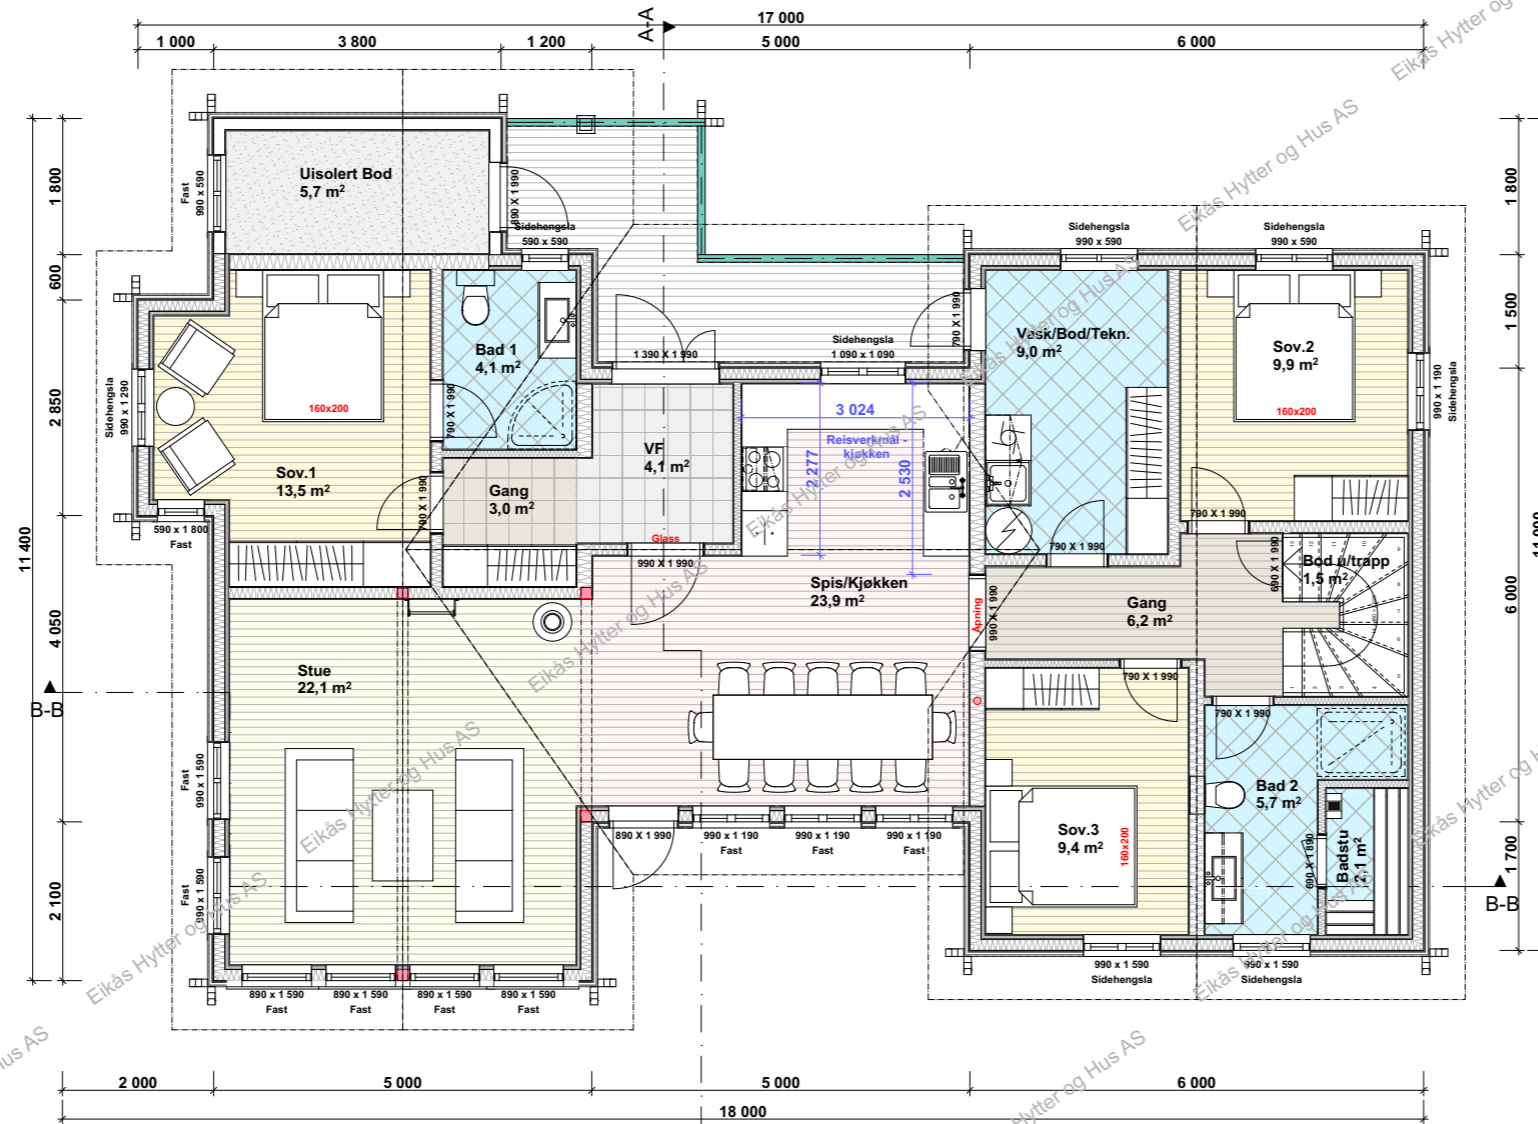

BRA. 1.etg.: 135.6 m²
BRA.2.etg.: 26.6 m²
BRA.Tot.: 162.2 m²


ISO.BRA. 1.etg.: 123.2 m²
ISO.BRA.2.etg.: 26.6 m²
ISO.BRA.Tot.: 149.8 m²



EIKÅS HYTTER & HUS
 Tlf:38 34 95 00 - Faks:38 34 95 01 www.eikas.no


Tittakshaver:			
Eikås Hytter & Hus AS			
-			
-			
Byggeadresse:			
BYA:	BRA:	Isol.BRA:	Gnr./Bnr.:
154 m ²	162.2 m ²	149.8 m ²	--/--
Dato:	Rev.nr.:	Rev.Dato:	Tegnet av:
13.03.20	04.ES/EE	23.06.20	E.Stakkeland
Prosjektnr.:			Dato arb.tegning
T-20015			00.00.00
Tegningsnr.:			3
Tegning:			Målestokk:
Hovedplan			1:100
			Areal tak:
			218 m ²

Loftsplan

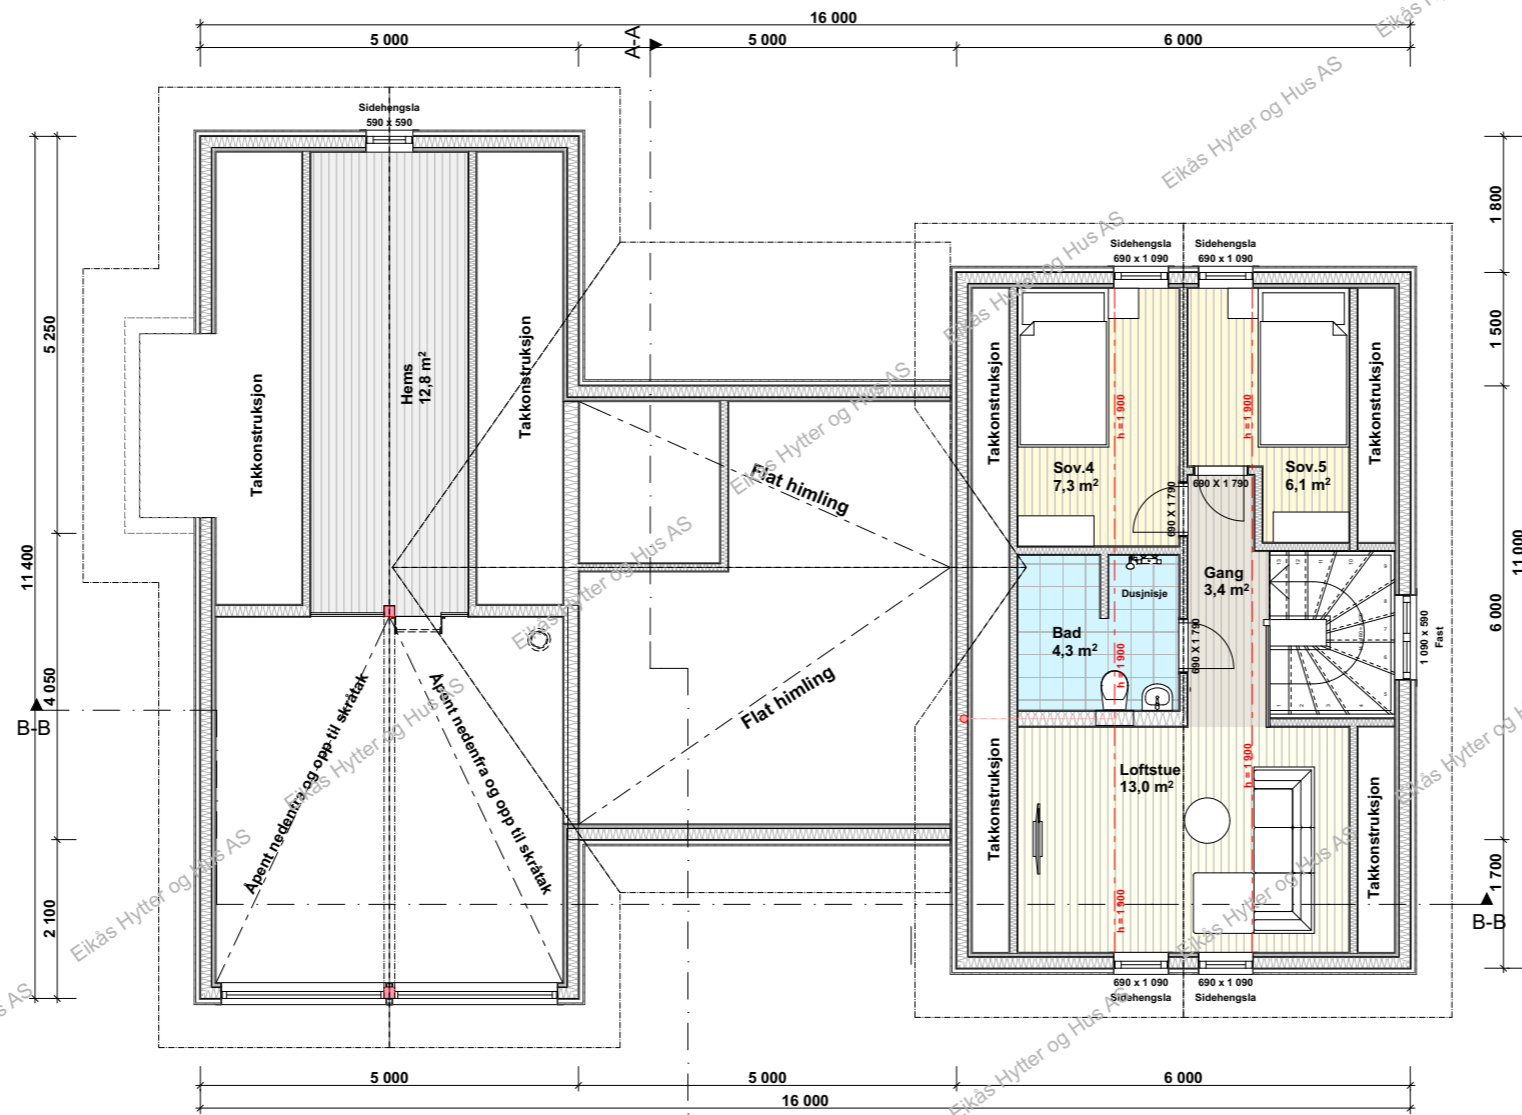


EIKÅS HYTTER & HUS
Tlf:38 34 95 00 - Faks:38 34 95 01 www.eikas.no

Tiltakshaver:			
Eikås Hytter & Hus AS			
-			
-			
Byggeadresse:			
BYA:	BRA:	Isol.BRA:	Gnr./Bnr.:
154 m ²	162.2 m ²	149.8 m ²	--/--
Dato:	Rev.nr:	Rev.Dato:	Tegnet av:
13.03.20	04.ES/EE	23.06.20	E.Stakkeland
Prosjektnr.:			Dato arb.legning
T-20015			00.00.00
Tegningsnr.:			4
Tegning:			Målestokk:
Loftsplan			1:100
Areal tak:			218 m ²

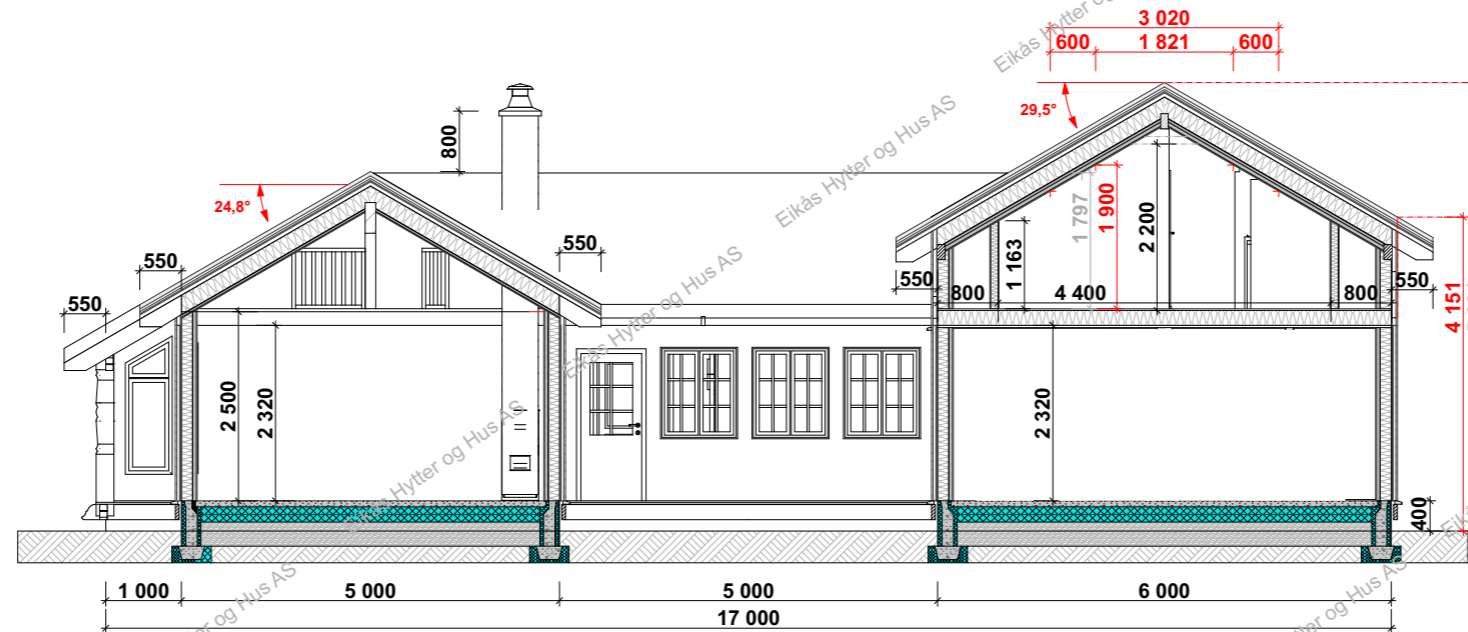

Snitt B-B

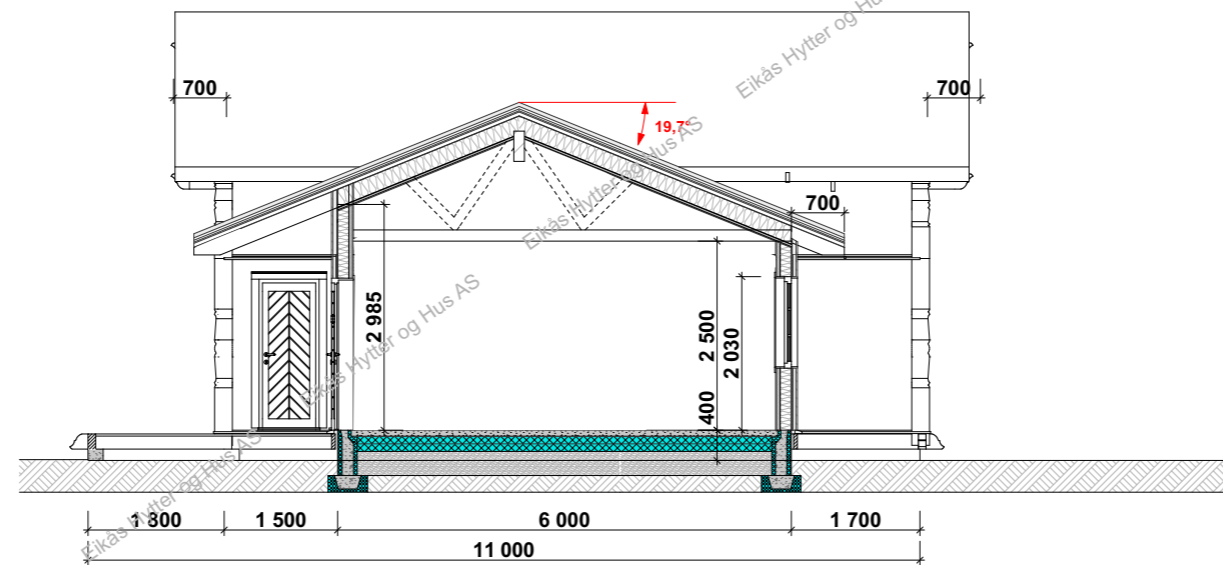

Snitt A-A



EIKÅS HYTTER & HUS
 Tlf:38 34 95 00 - Faks:38 34 95 01 www.eikas.no

Tiltakshaver:
Eikås Hytter & Hus AS
 -
 -

Byggeadresse:

BYA: 154 m ²	BRA: 162.2 m ²	Isol.BRA: 149.8 m ²	Gnr./Bnr.: --/--
Dato: 13.03.20	Rev.nr: 04.ES/EE	Rev.Dato: 23.06.20	Tegnet av: E.Stakkeland
Prosjektnr.: T-20015			Dato arb.tegning: 00.00.00
			Tegningsnr.: 5
Tegning: Snitt			Målestokk: 1:100
			Areal tak: 218 m ²