



EIKÅS HYTTER & HUS

Tlf:38 34 95 00 - Faks:38 34 95 01 www.eikas.no

Tiltakshaver:


Eikas Hytter & Hus

Byggeadresse:

BYA:	135.7 m ²	BRA:	167.9 m ²	Isol.BRA:	134.4 m ²	Gnr./Bnr.:	--/--	
Dato:	27.03.20	Rev.nr.:	02.ES	Rev.Dato:	14.12.20	Tegnet av:	E.Stakkeland	
Prosjektnr.:	T-20018						Dato arb.legning	00.00.00
Tegning:	Perspektiv						Tegningsnr.:	1
							Målestokk:	
							Areal tak:	194 m ²




Fasade 1

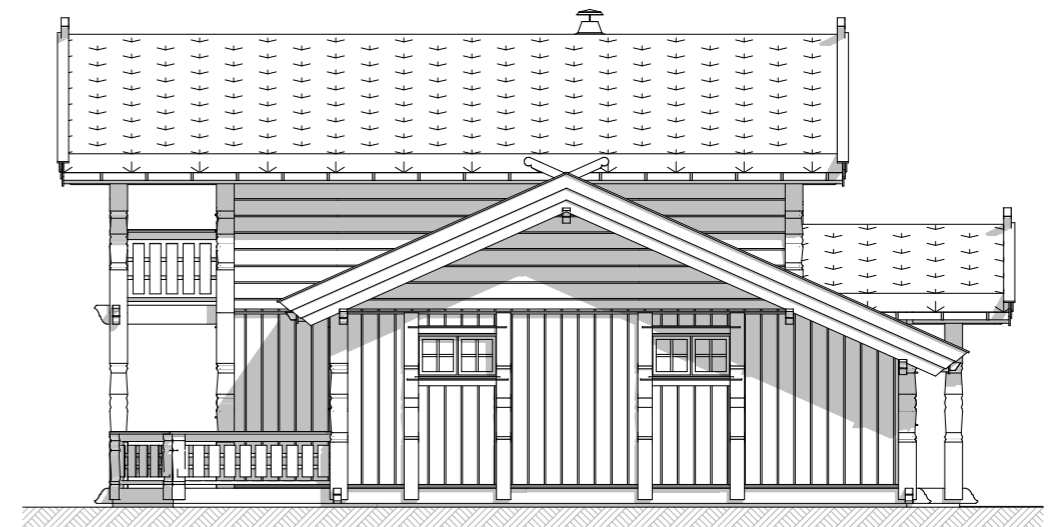

Fasade 2



Fasade 3

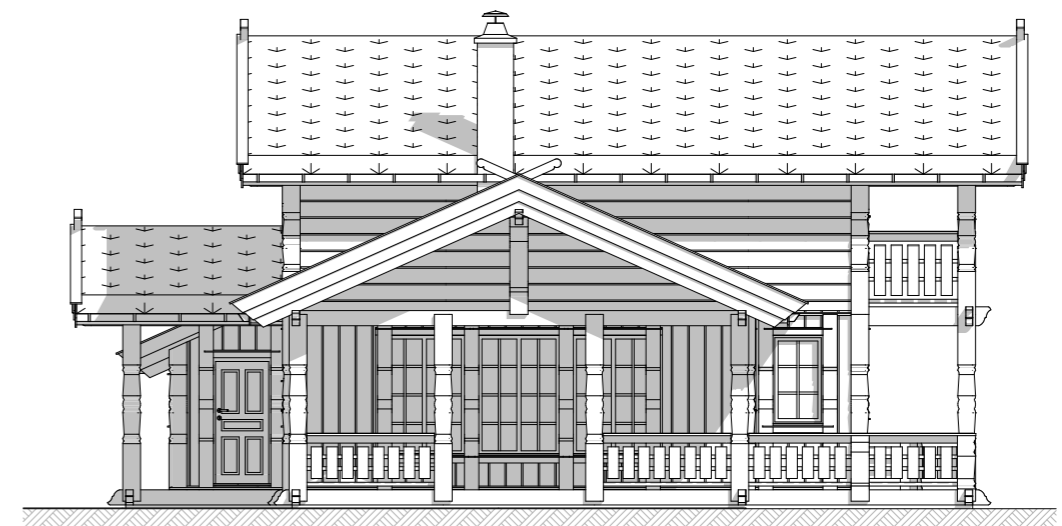

Fasade 4




EIKÅS HYTTER & HUS
Tlf:38 34 95 00 - Faks:38 34 95 01 www.eikas.no

Tiltakshaver:
Eikas Hytter & Hus

Byggeadresse:

BYA: 135.7 m ²	BRA: 167.9 m ²	Isol.BRA: 134.4 m ²	Gnr./Bnr.: --/--
Dato: 27.03.20	Rev.nr: 02.ES	Rev.Dato: 14.12.20	Tegnet av: E.Stakkeland
Prosjektnr.: T-20018			Dato arb.tegning: 00.00.00
			Tegningsnr.: 2
Tegning: Fasader			Målestokk: 1:100
			Areal tak: 194 m ²

Hovedplan

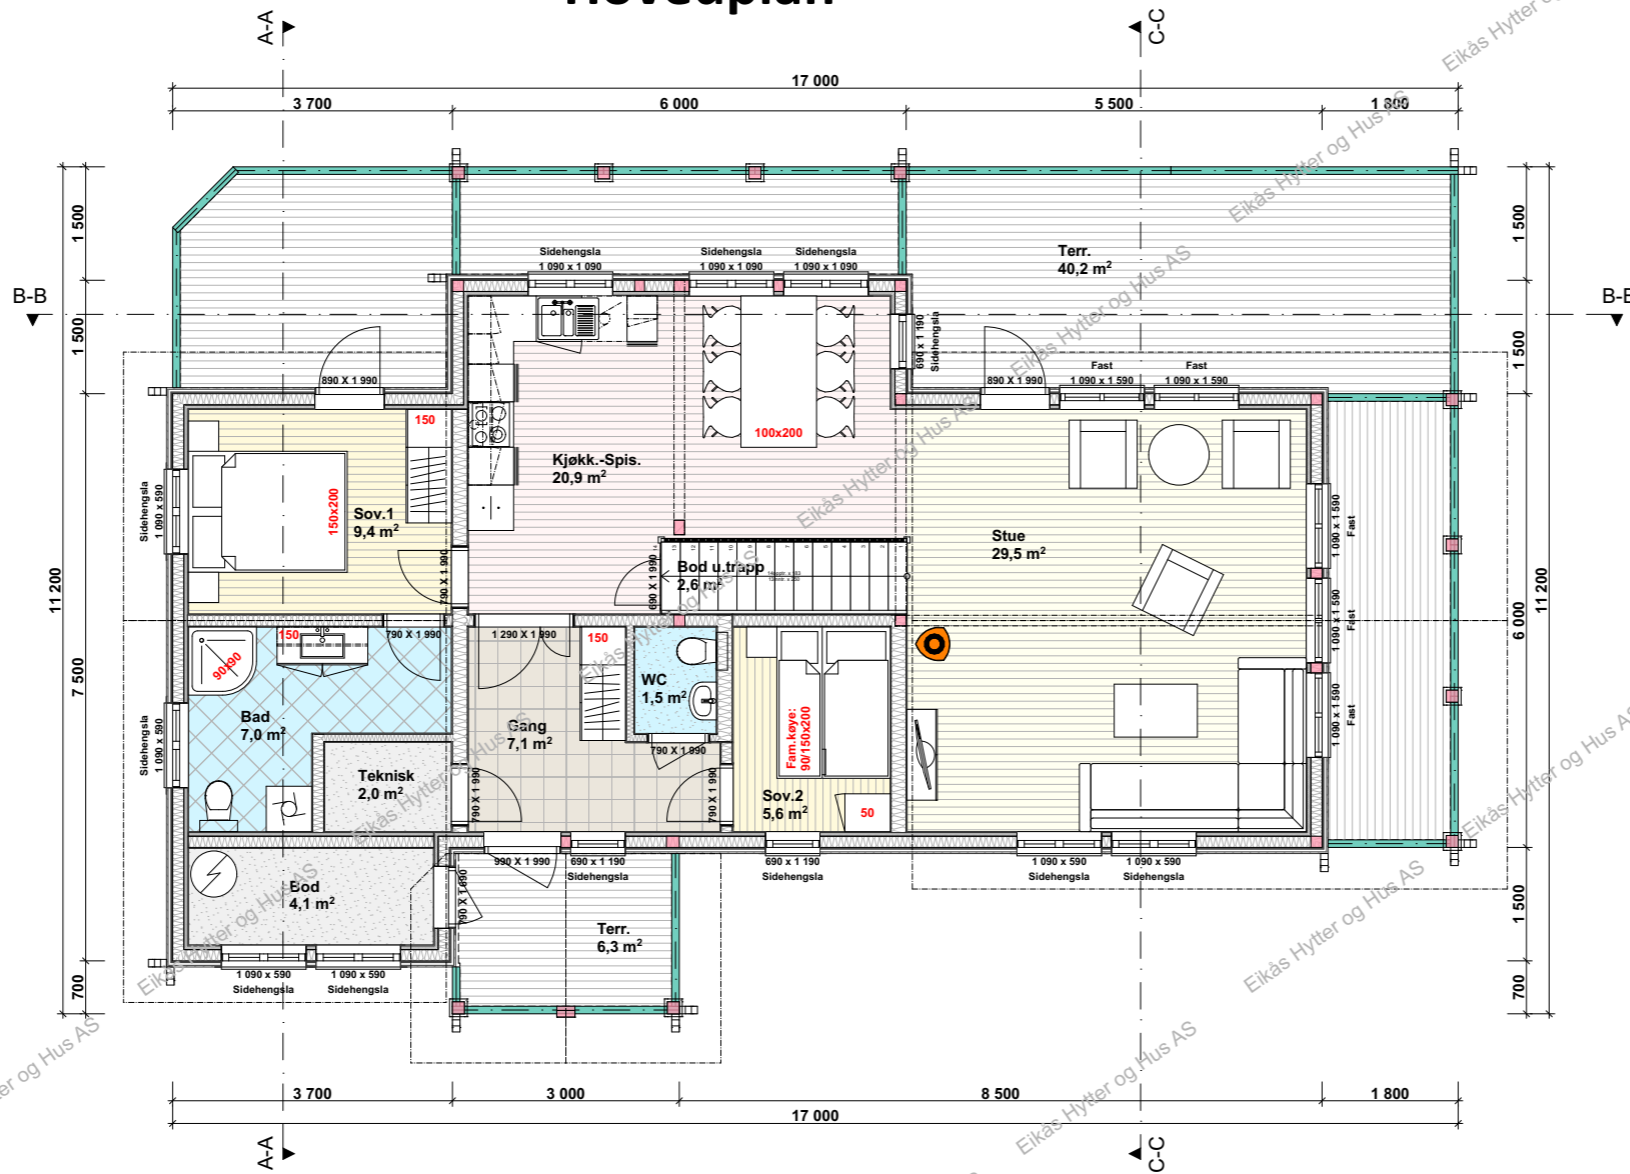


BRA.1.et.: 120.8 m² Isol.BRA.1.et.: 95.7m²
 BRA.2.et.: 47.1 m² Isol.BRA.2.et.: 38.7 m²
 BRA.Tot.: 167.9 m² Isol.BRA.Tot.: 134.4 m²



EIKÅS HYTTER & HUS
 Tlf:38 34 95 00 - Faks:38 34 95 01 www.eikas.no


Tittakshaver:			
Eikås Hytter & Hus			
Byggeadresse:			
BYA:	BRA:	Isol.BRA:	Gnr./Bnr.:
135.7 m ²	167.9 m ²	134.4 m ²	--/--
Dato:	Rev.nr:	Rev.Dato:	Tegnet av:
27.03.20	02.ES	14.12.20	E.Stakkeland
Prosjektnr.:			Dato arb.tegning
T-20018			00.00.00
Tegningsnr.:			Tegningsnr.:
3			3
Tegning:			Målestokk:
Hovedplan			1:100
Areal tak:			Areal tak:
194 m ²			194 m ²

Loftsplan

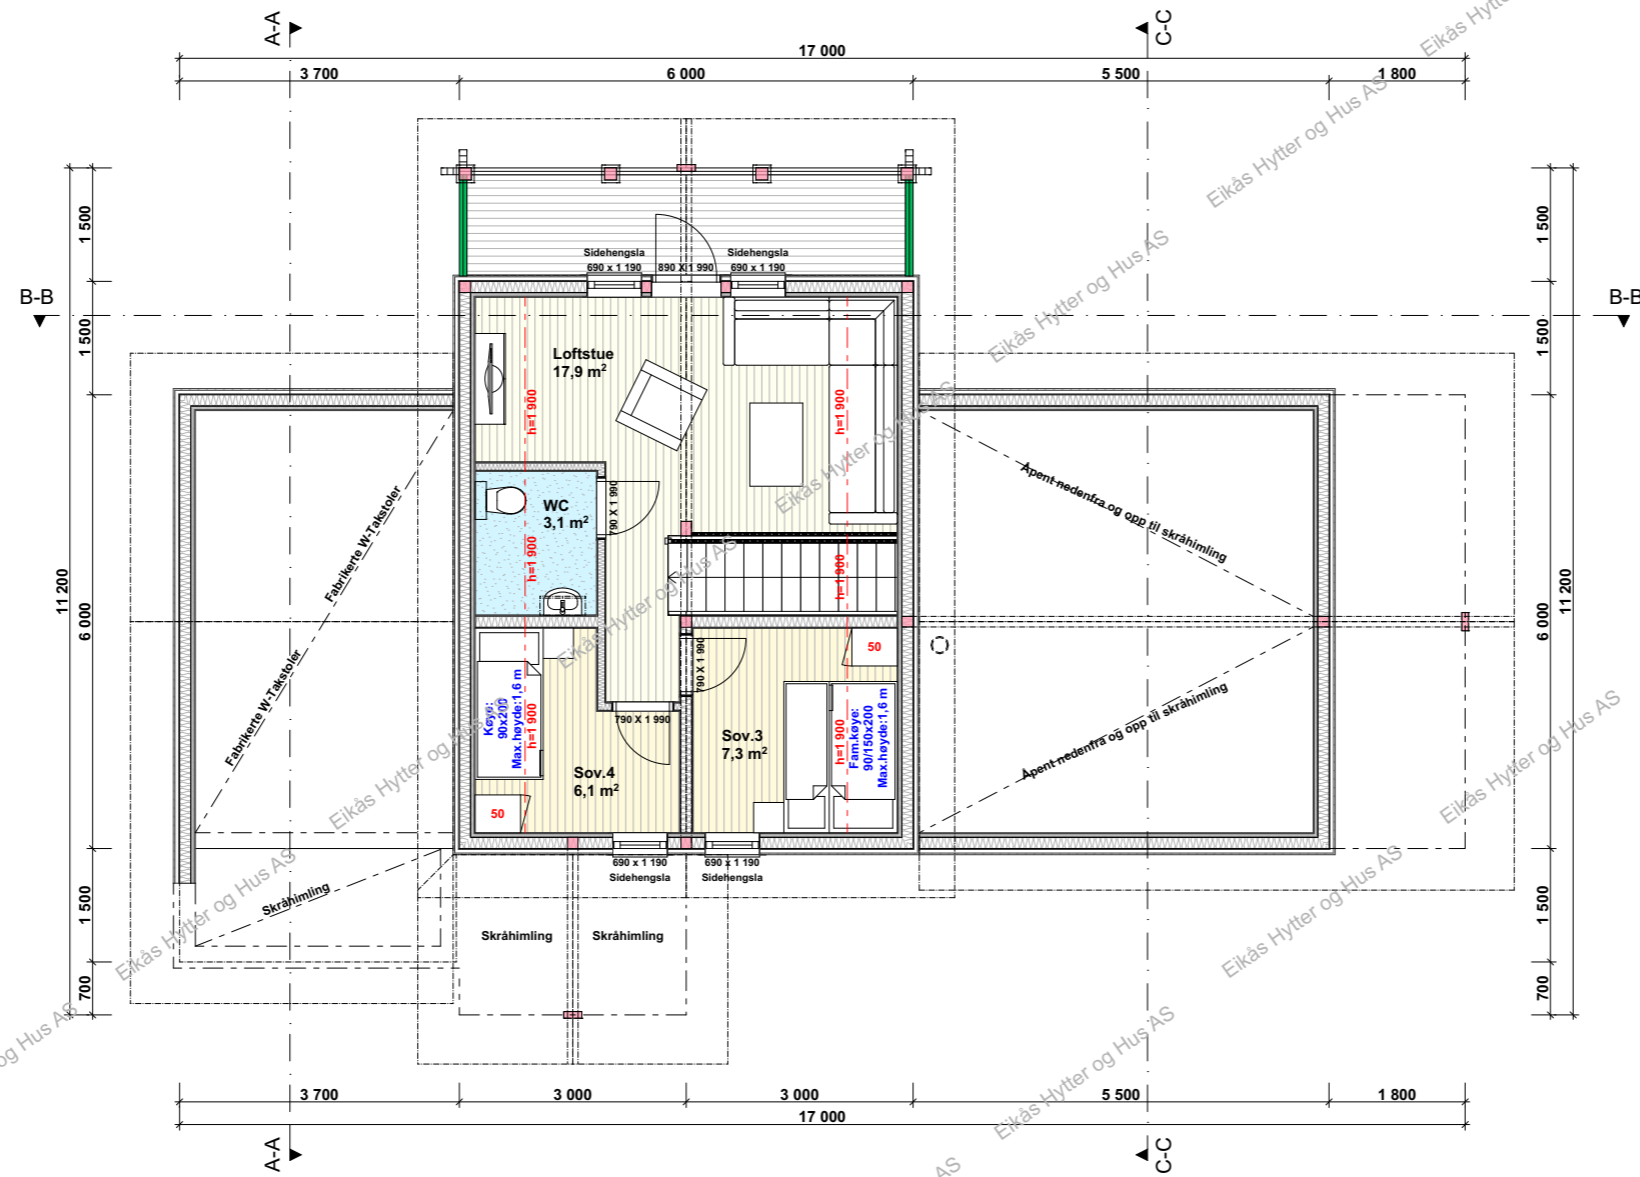


EIKÅS HYTTER & HUS
 Tlf:38 34 95 00 - Faks:38 34 95 01 www.eikas.no

Tittakshaver:			
Eikås Hytter & Hus			
Byggeadresse:			
BYA:	BRA:	Isol.BRA:	Gnr./Bnr.:
135.7 m ²	167.9 m ²	134.4 m ²	--/--
Dato:	Rev.nr:	Rev.Dato:	Tegnet av:
27.03.20	02.ES	14.12.20	E.Stakkeland
Prosjektnr.:			Dato arb.legning:
T-20018			00.00.00
Tegning:			Tegningsnr.:
Loftsplan			4
Målestokk:			Areal tak:
1:100			194 m ²

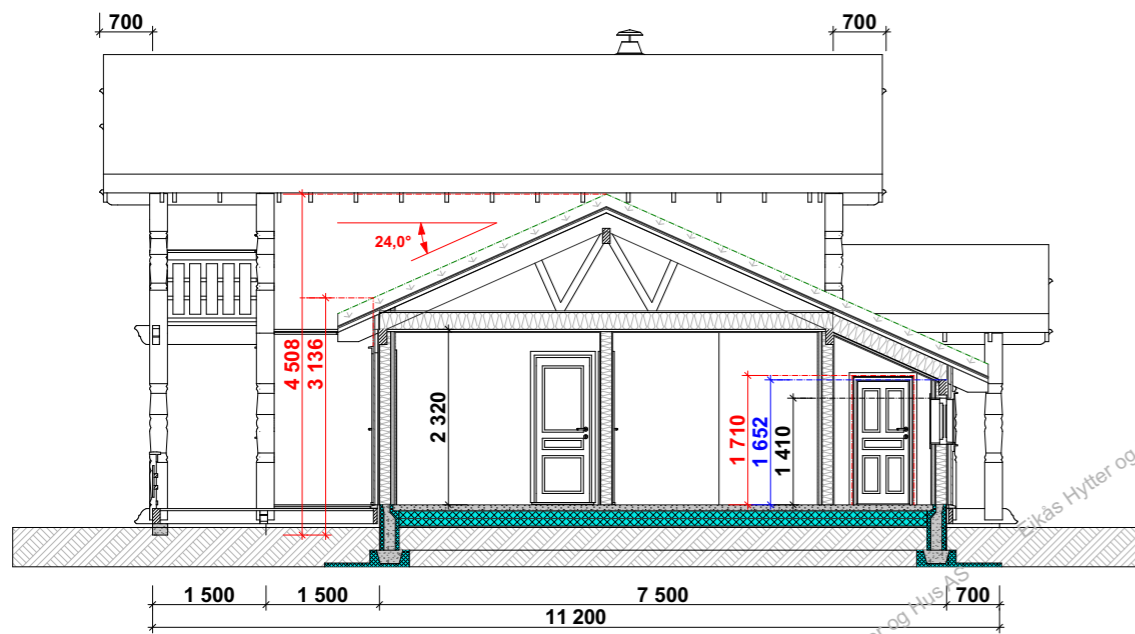

Snitt A-A

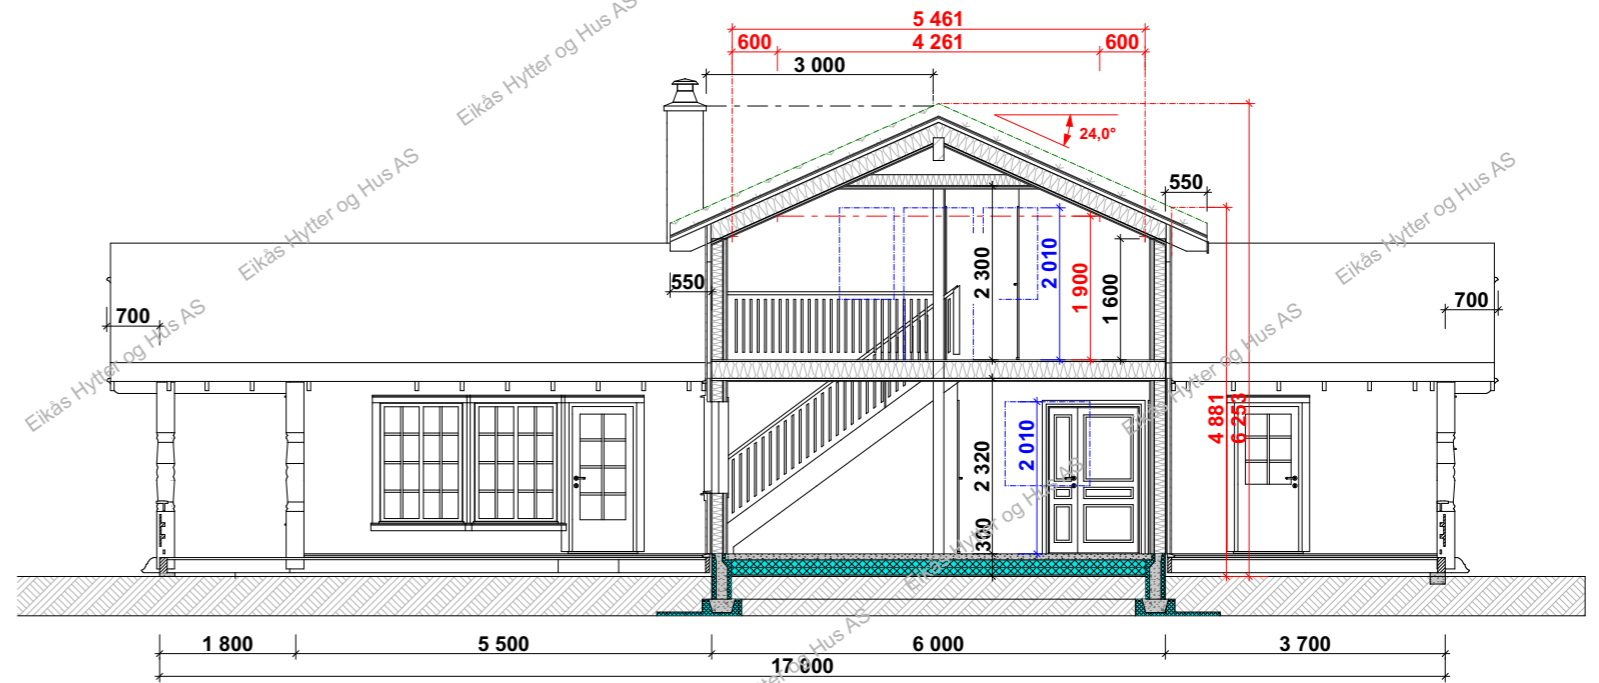

Snitt B-B



EIKÅS HYTTER & HUS
 Tlf:38 34 95 00 - Faks:38 34 95 01 www.eikas.no

Tiltakshaver:			
Eikås Hytter & Hus			
Byggeadresse:			
BYA: 135.7 m ²	BRA: 167.9 m ²	Isol.BRA: 134.4 m ²	Gnr./Bnr.: --/--
Dato: 27.03.20	Rev.nr: 02.ES	Rev.Dato: 14.12.20	Tegnet av: E.Stakkeland
Prosjektnr.: T-20018			Dato arb.tegning: 00.00.00
			Tegningsnr.: 5
Tegning: Snitt			Målestokk: 1:100
			Areal tak: 194 m ²