

EIKÅS HYTTTER & HUS

Tlf:38 34 95 00 - Faks:38 34 95 01 www.eikas.no

Tiltakshaver:

Eikås Hytter & Hus AS


--

Byggeadresse:

BYA:	148.2 m ²	BRA:	151.7 m ²	Isol.BRA:	141.4 m ²	Gnr./Bnr.:	--/--	
Dato:	17.04.20	Rev.nr.:	03.ES	Rev.Dato:	30.09.20	Tegnet av:	E.Stakkeland	
Prosjektnr.:	T-20023						Dato arb.tegning	00.00.00
Tegning:	Perspektiv						Tegningsnr.:	1
							Målestokk:	
							Areal tak:	212 m ²




Fasade mot:

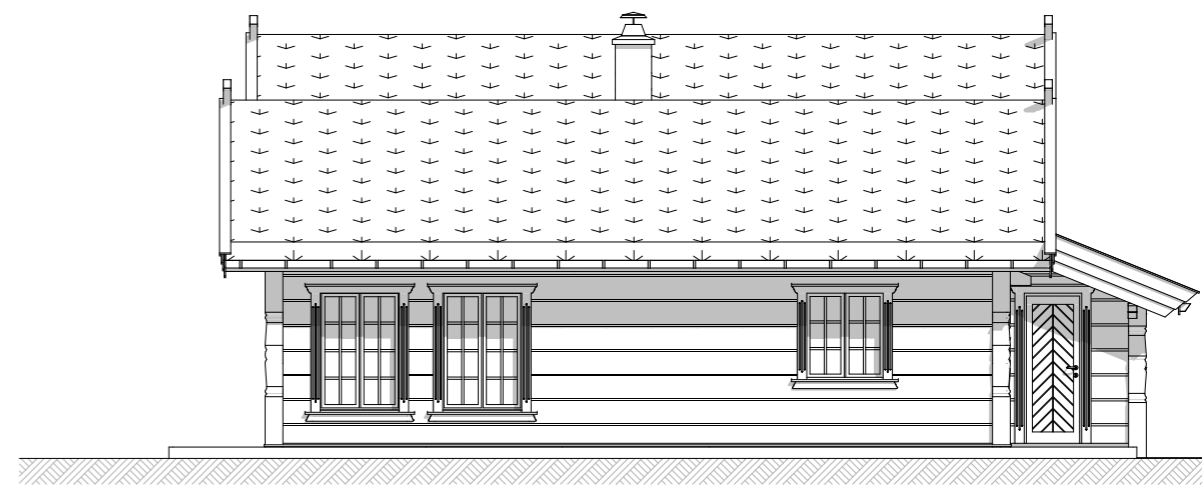

Fasade mot:



Fasade mot:

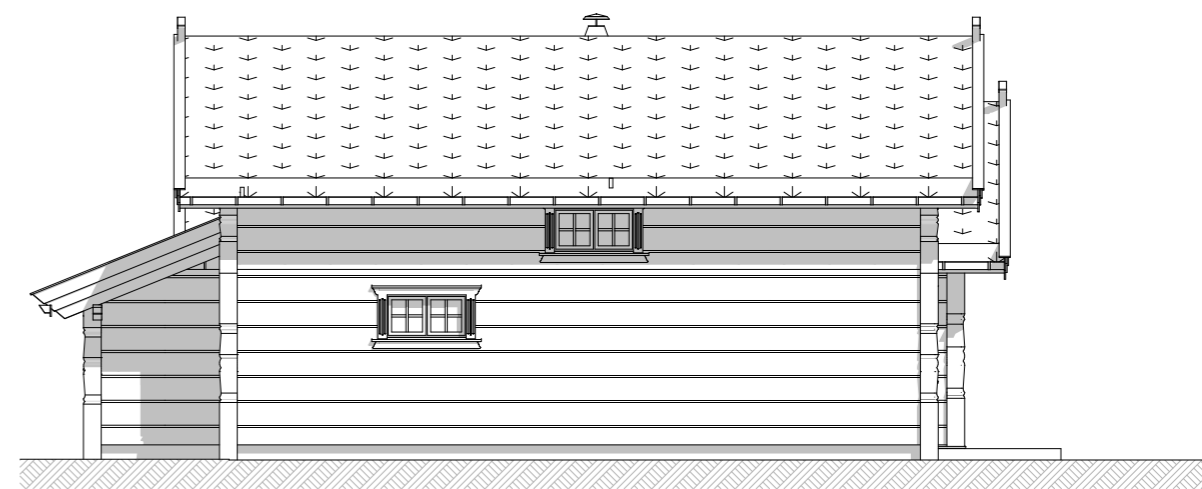

Fasade mot:



EIKÅS HYTTER & HUS

Tlf:38 34 95 00 - Faks:38 34 95 01 www.eikas.no

Tittakhaber:

Eikås Hytter & Hus AS


-

--

Byggeadresse:

BYA:	148.2 m ²	BRA:	151.7 m ²	Isol.BRA:	141.4 m ²	Gnr./Bnr.:	--/--	
Dato:	17.04.20	Rev.nr:	03.ES	Rev.Dato:	30.09.20	Tegnet av:	E.Stakkeland	
Prosjektnr.:	T-20023						Dato arb.tegning	00.00.00
Tegning:	Fasader						Tegningsnr.:	2
							Målestokk:	1:100
							Areal tak:	212 m ²

Hovedplan

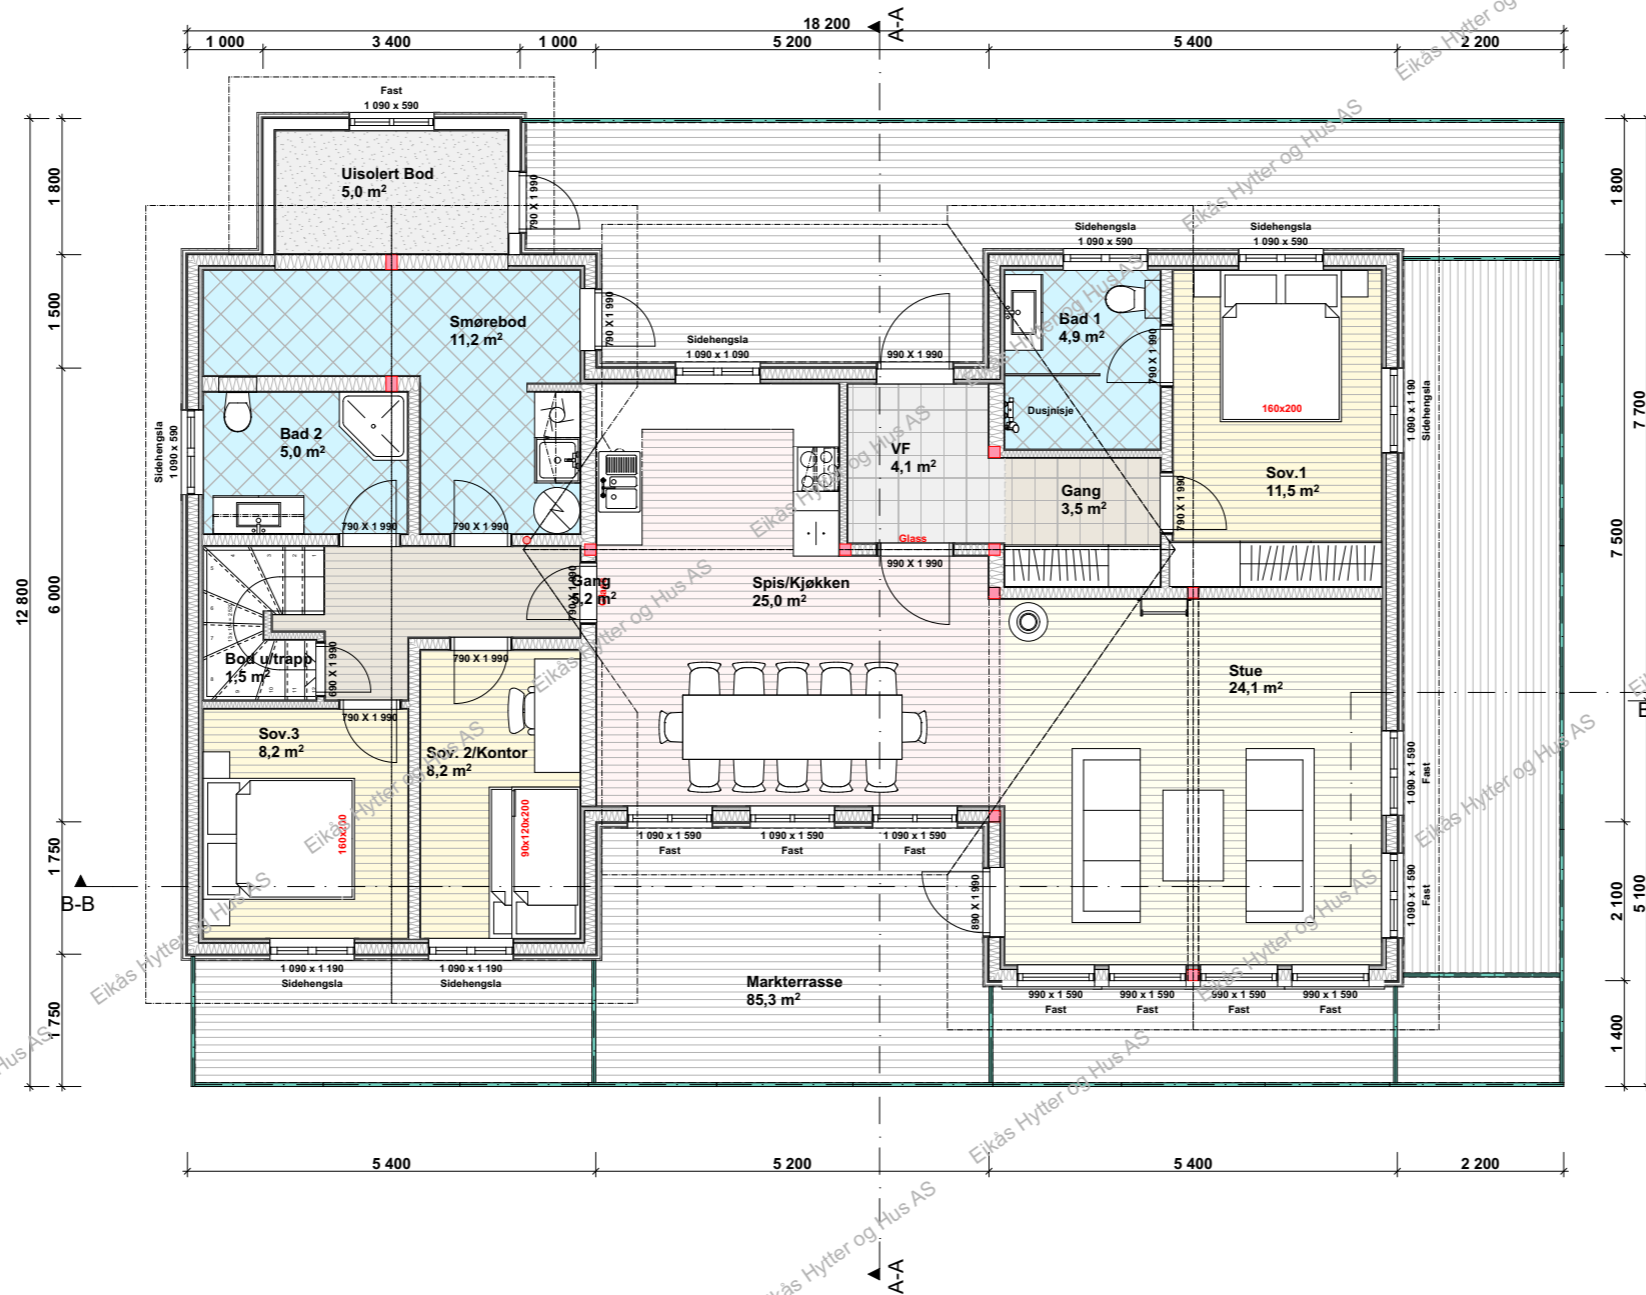

BRA. 1.etg.: 130.9 m²
BRA.2.etg.: 20.8 m²
BRA.Tot.: 151.7 m²


ISO.BRA. 1.etg.: 120.6 m²
ISO.BRA.2.etg.: 20.8 m²
ISO.BRA.Tot.: 141.4 m²



EIKÅS HYTTER & HUS
 Tlf:38 34 95 00 - Faks:38 34 95 01 www.eikas.no


Tittakshaver:			
Eikas Hytter & Hus AS			
-			
-			
Byggeadresse:			
BYA:	BRA:	Isol.BRA:	Gnr./Bnr.:
148.2 m ²	151.7 m ²	141.4 m ²	--/--
Dato:	Rev.nr.:	Rev.Dato:	Tegnet av:
17.04.20	03.ES	30.09.20	E.Stakkeland
Prosjektnr.:			Dato arb.tegning
T-20023			00.00.00
Tegningsnr.:			3
Tegning:			Målestokk:
Hovedplan			1:100
			Areal tak:
			212 m ²

Loftsplan

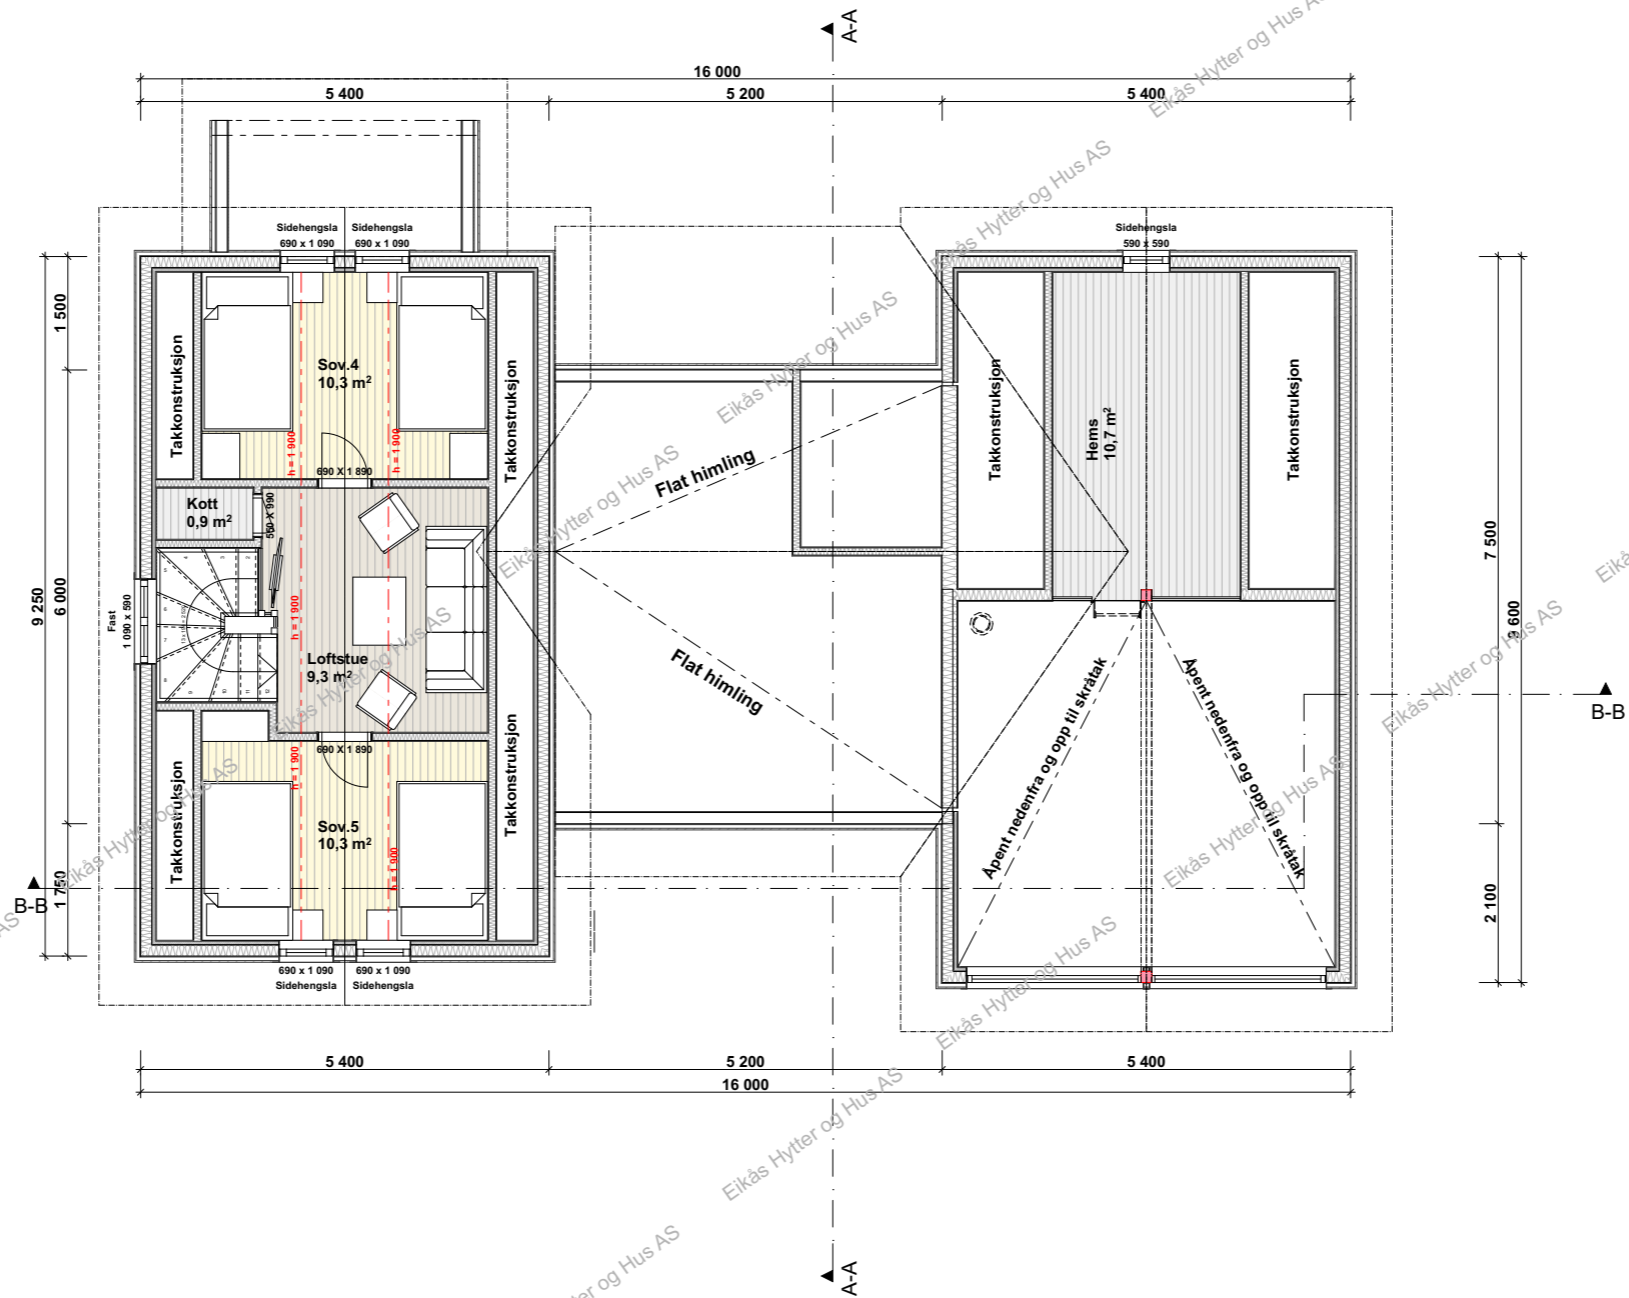


EIKÅS HYTTER & HUS
 Tlf:38 34 95 00 - Faks:38 34 95 01 www.eikas.no

Tittakshaver:			
Eikås Hytter & Hus AS			
-			
-			
Byggeadresse:			
BYA:	BRA:	Isol.BRA:	Gnr./Bnr.:
148.2 m²	151.7 m²	141.4 m²	--/--
Dato:	Rev.nr:	Rev.Dato:	Tegnet av:
17.04.20	03.ES	30.09.20	E.Stakkeland
Prosjektnr.:			Dato arb.tegning
T-20023			00.00.00
Tegningsnr.:			4
Tegning:			Målestokk:
Loftsplan			1:100
			Areal tak:
			212 m²

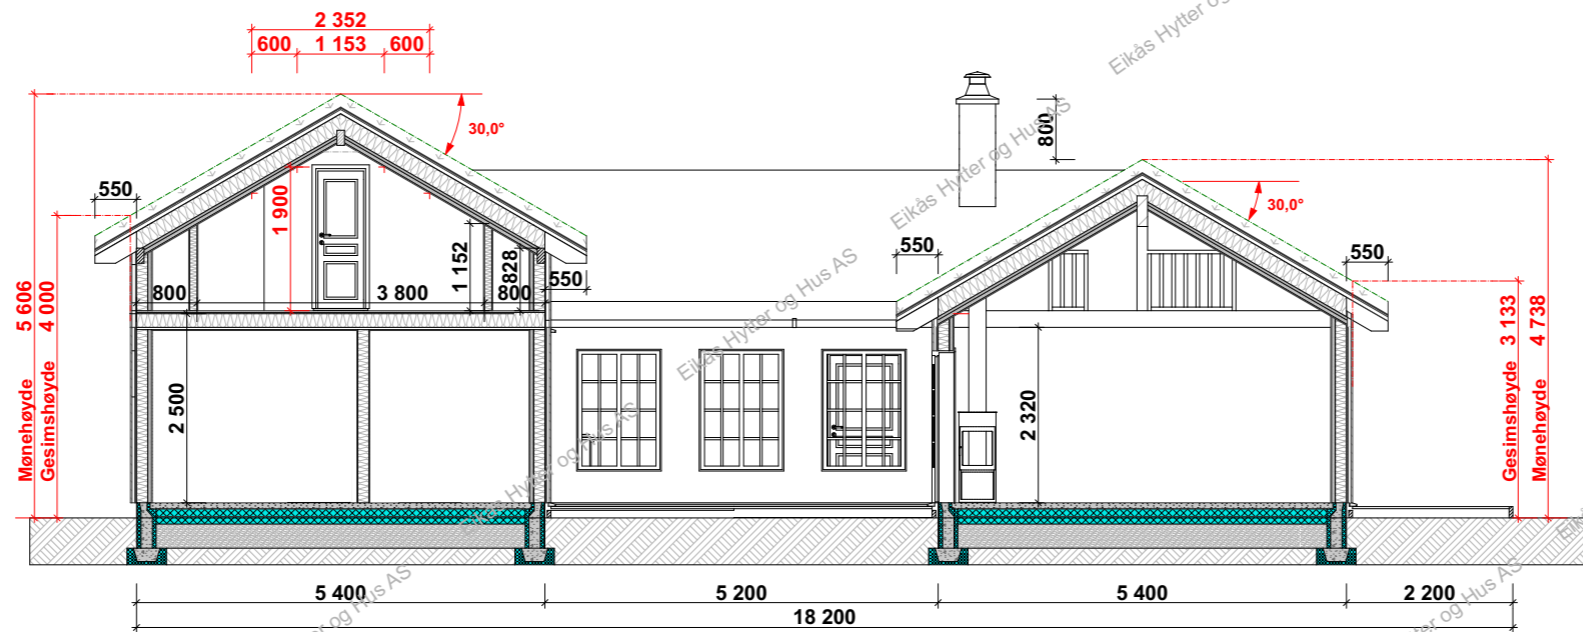

Snitt B-B

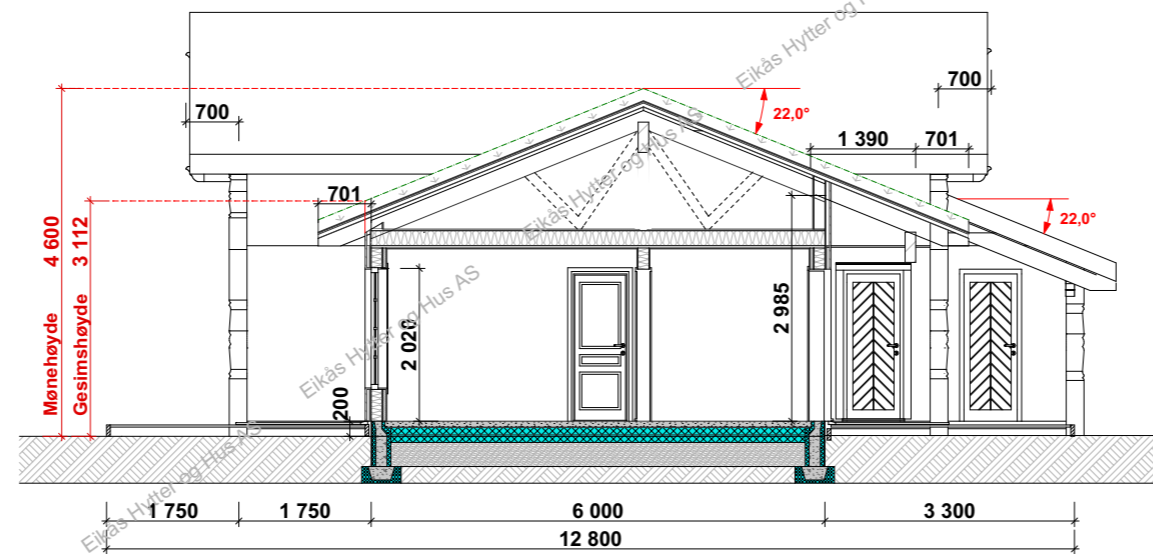

Snitt A-A



EIKÅS HYTTER & HUS
 Tlf:38 34 95 00 - Faks:38 34 95 01 www.eikas.no

Tiltakshaver:			
Eikas Hytter & Hus AS			
-			
-			
Byggeadresse:			
BYA:	BRA:	Isol.BRA:	Gnr./Bnr.:
148.2 m ²	151.7 m ²	141.4 m ²	--/--
Dato:	Rev.nr:	Rev.Dato:	Tegnet av:
17.04.20	03.ES	30.09.20	E.Stakkeland
Prosjektnr.:			Dato arb.tegning
T-20023			00.00.00
Tegningsnr.:			5
Tegning:			Målestokk:
Snitt			1:100
			Areal tak:
			212 m ²